




EXISTING ELEVATION (1:100) (west facing)

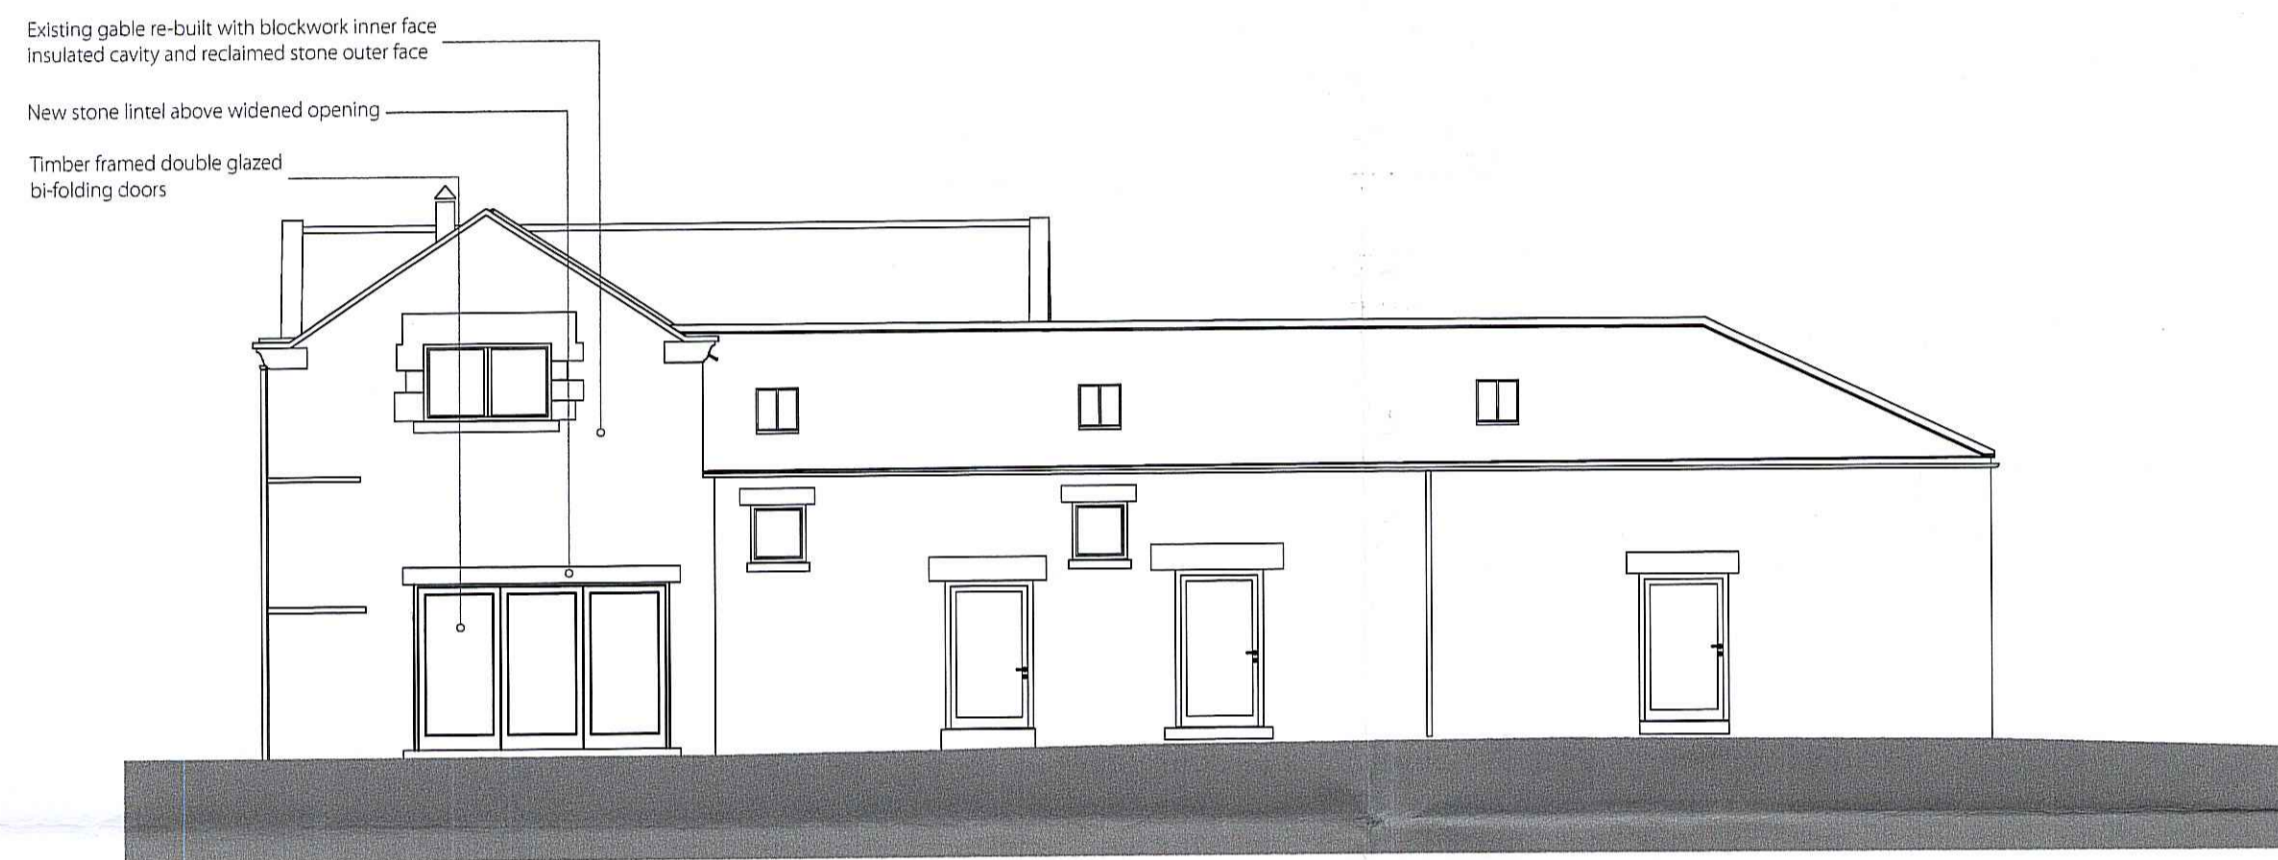


PROPOSED ELEVATION (1:100) (west facing)

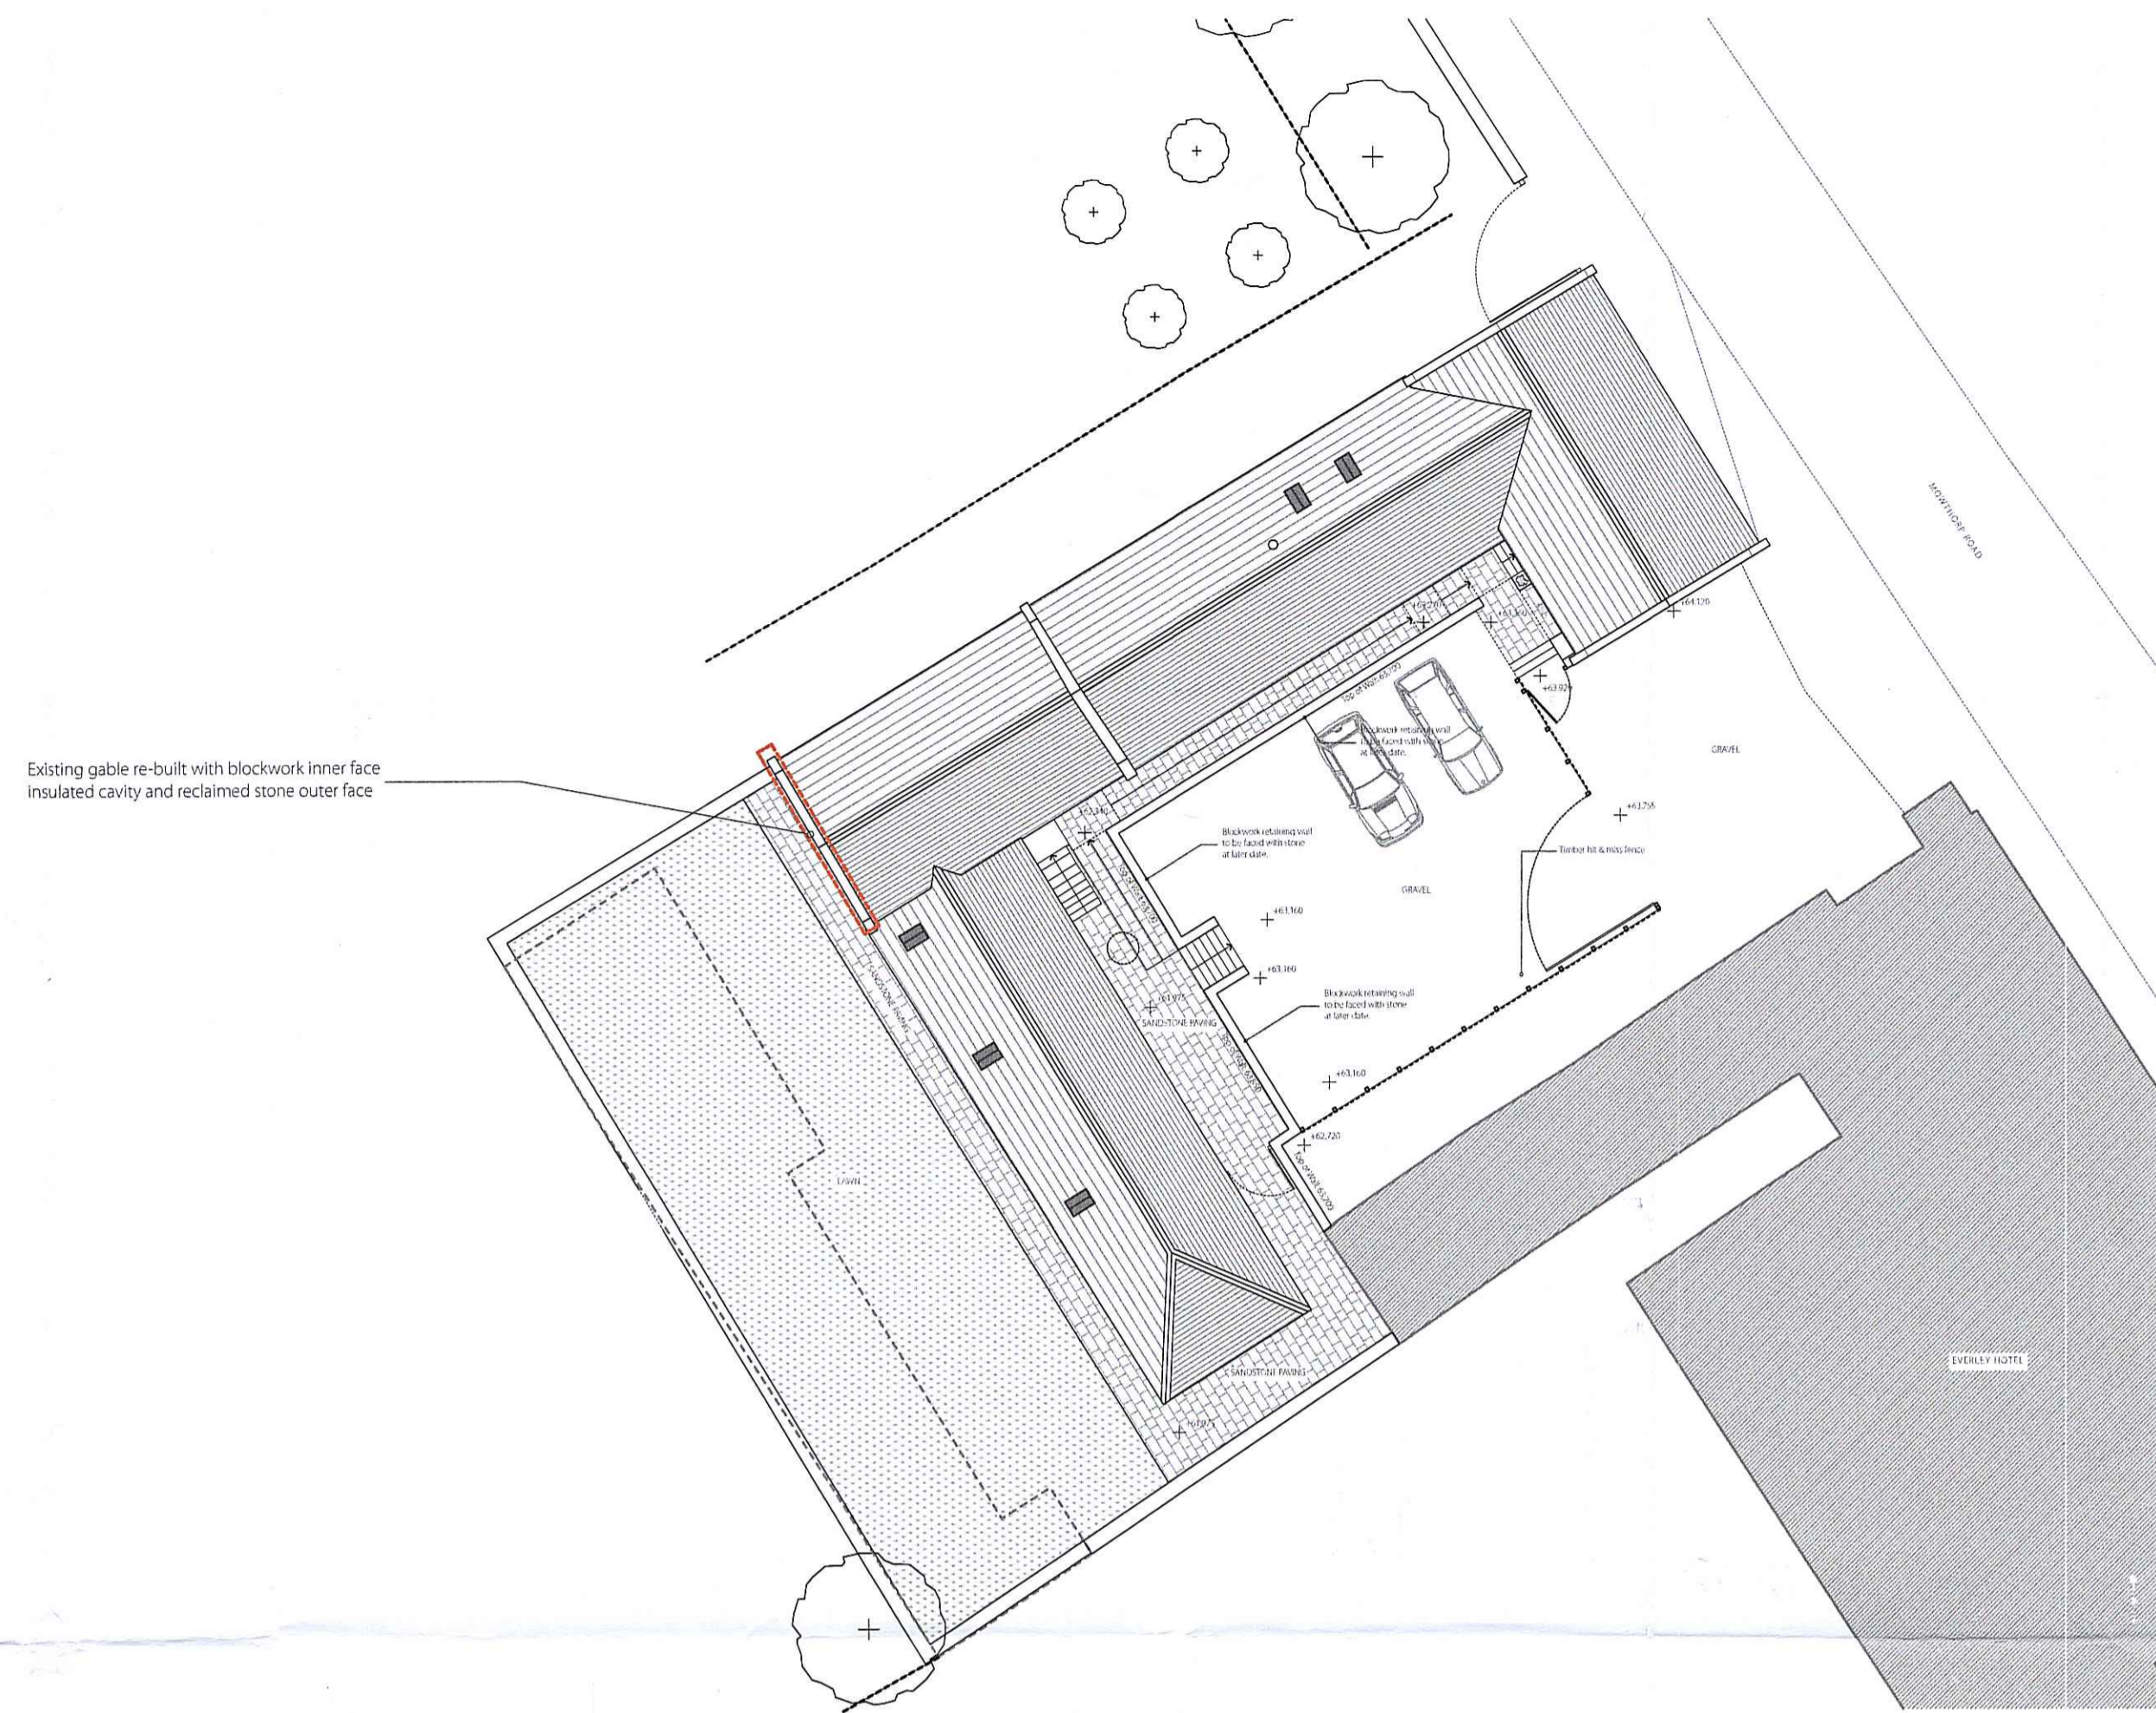

PROPOSED SITE LOCATION PLAN (1:200)

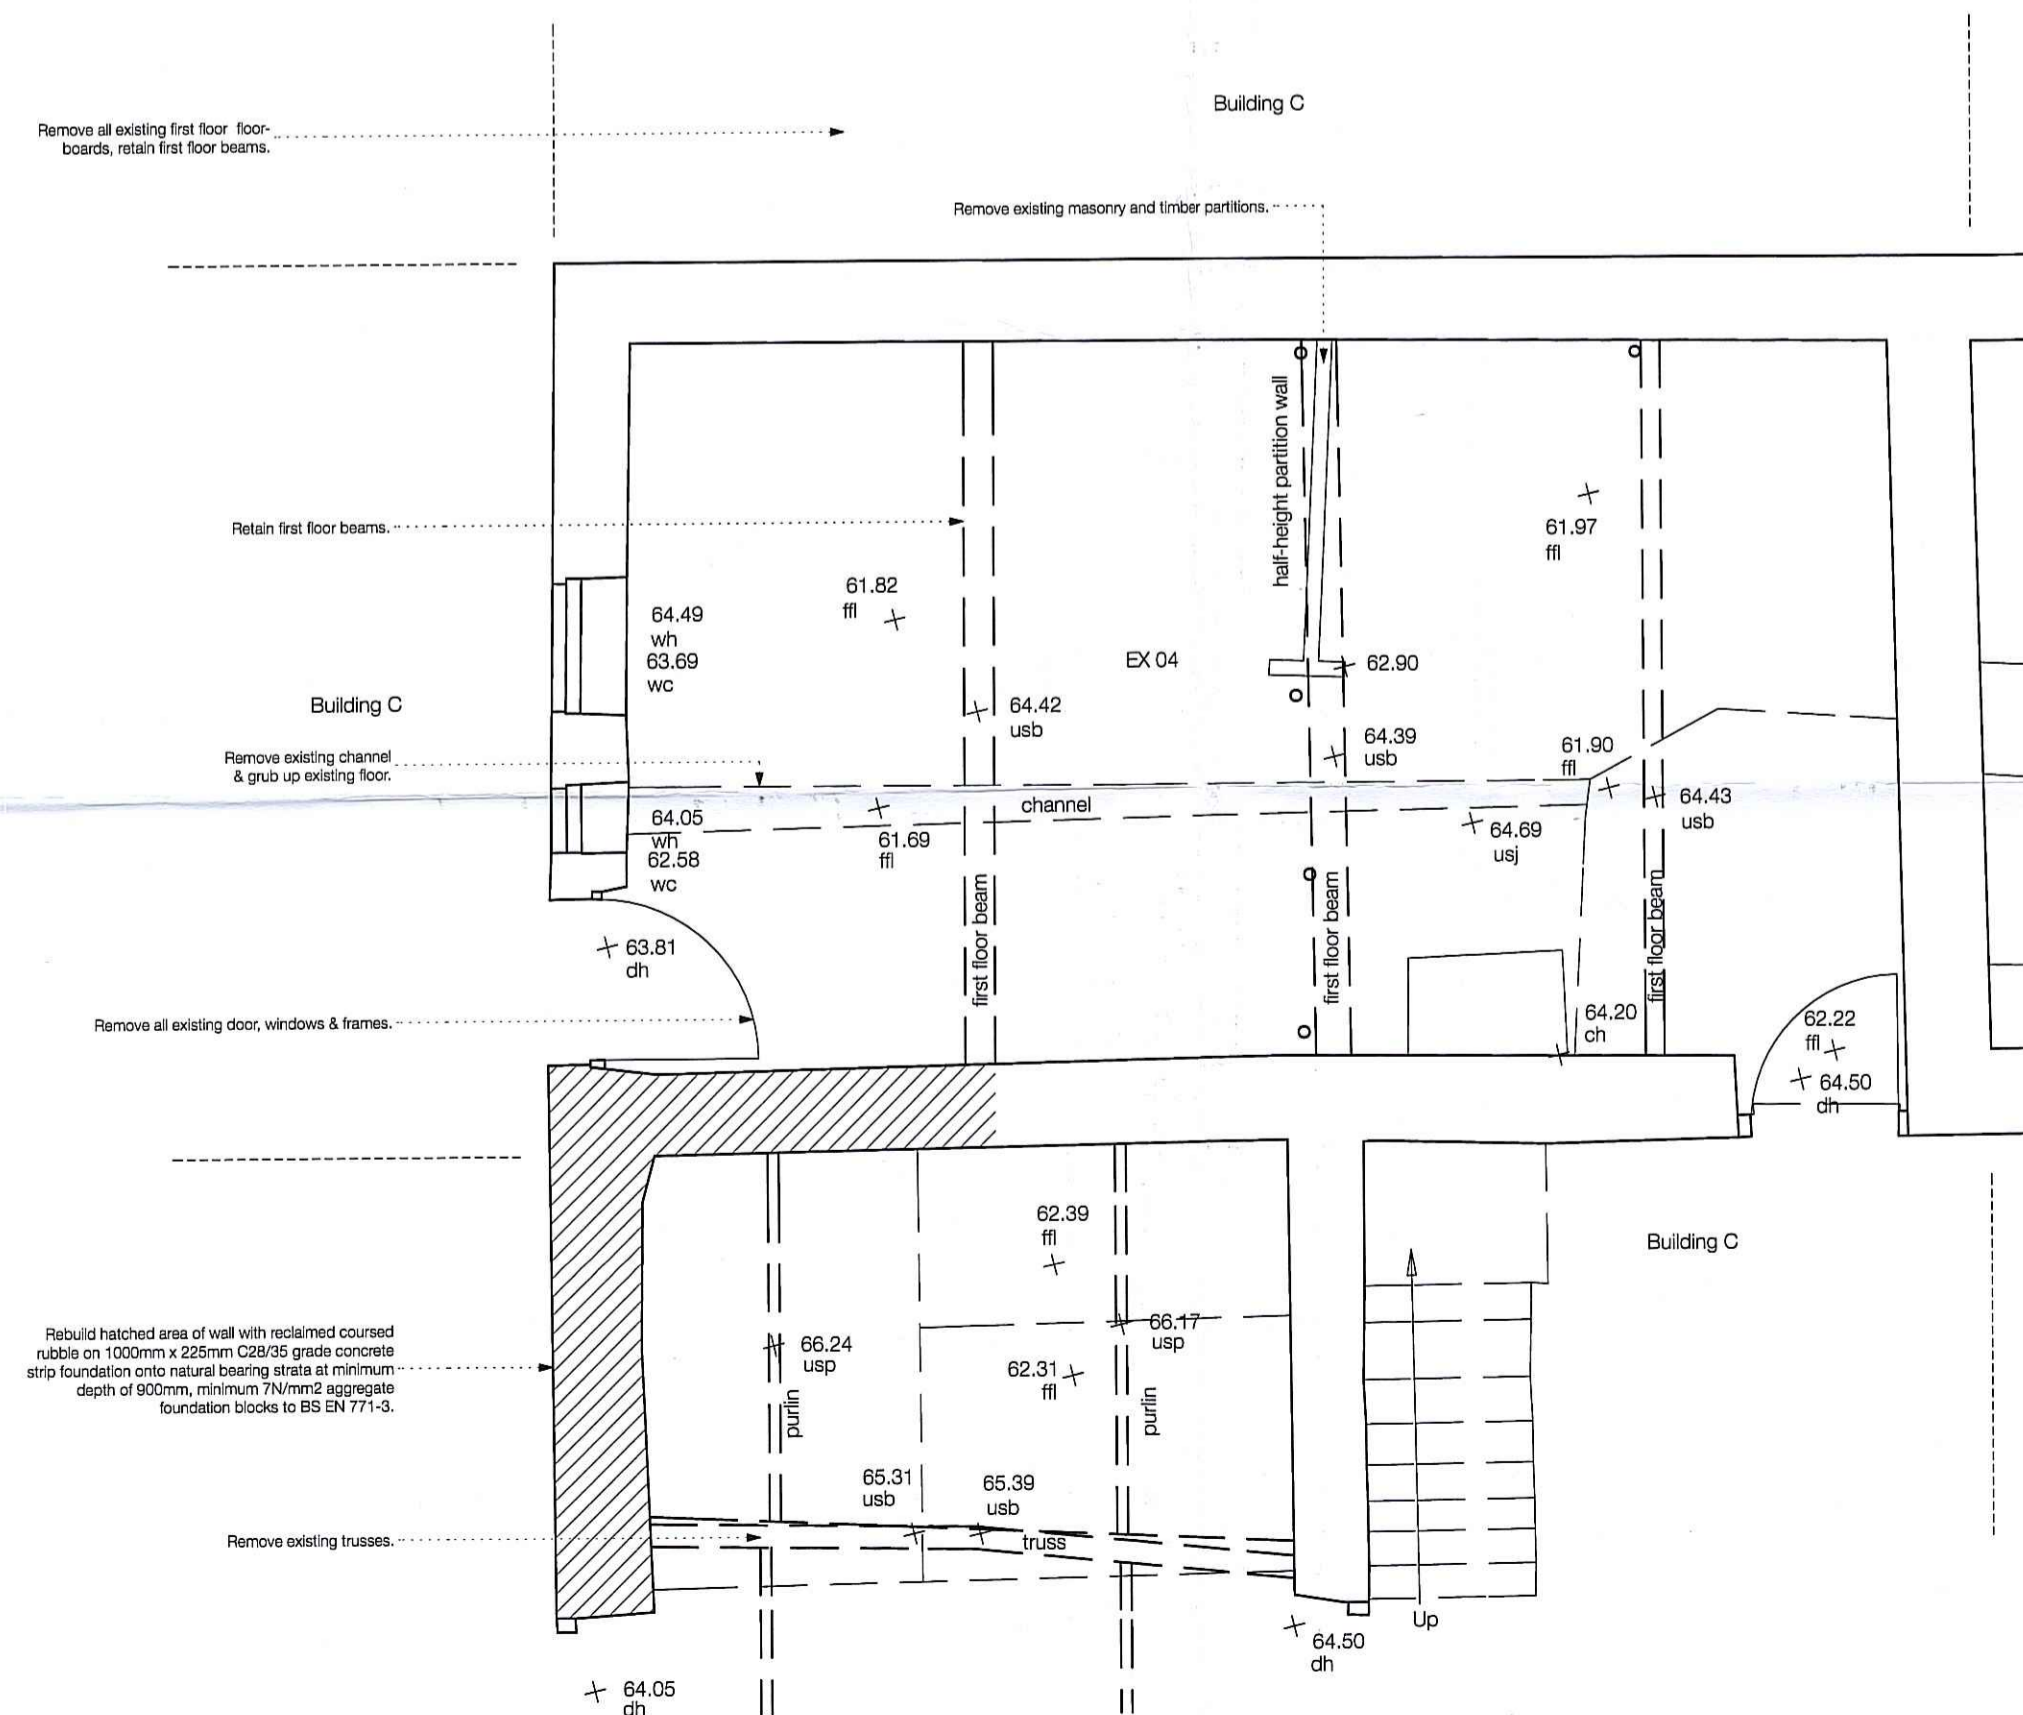

EXISTING PART GROUND FLOOR PLAN (1:50)

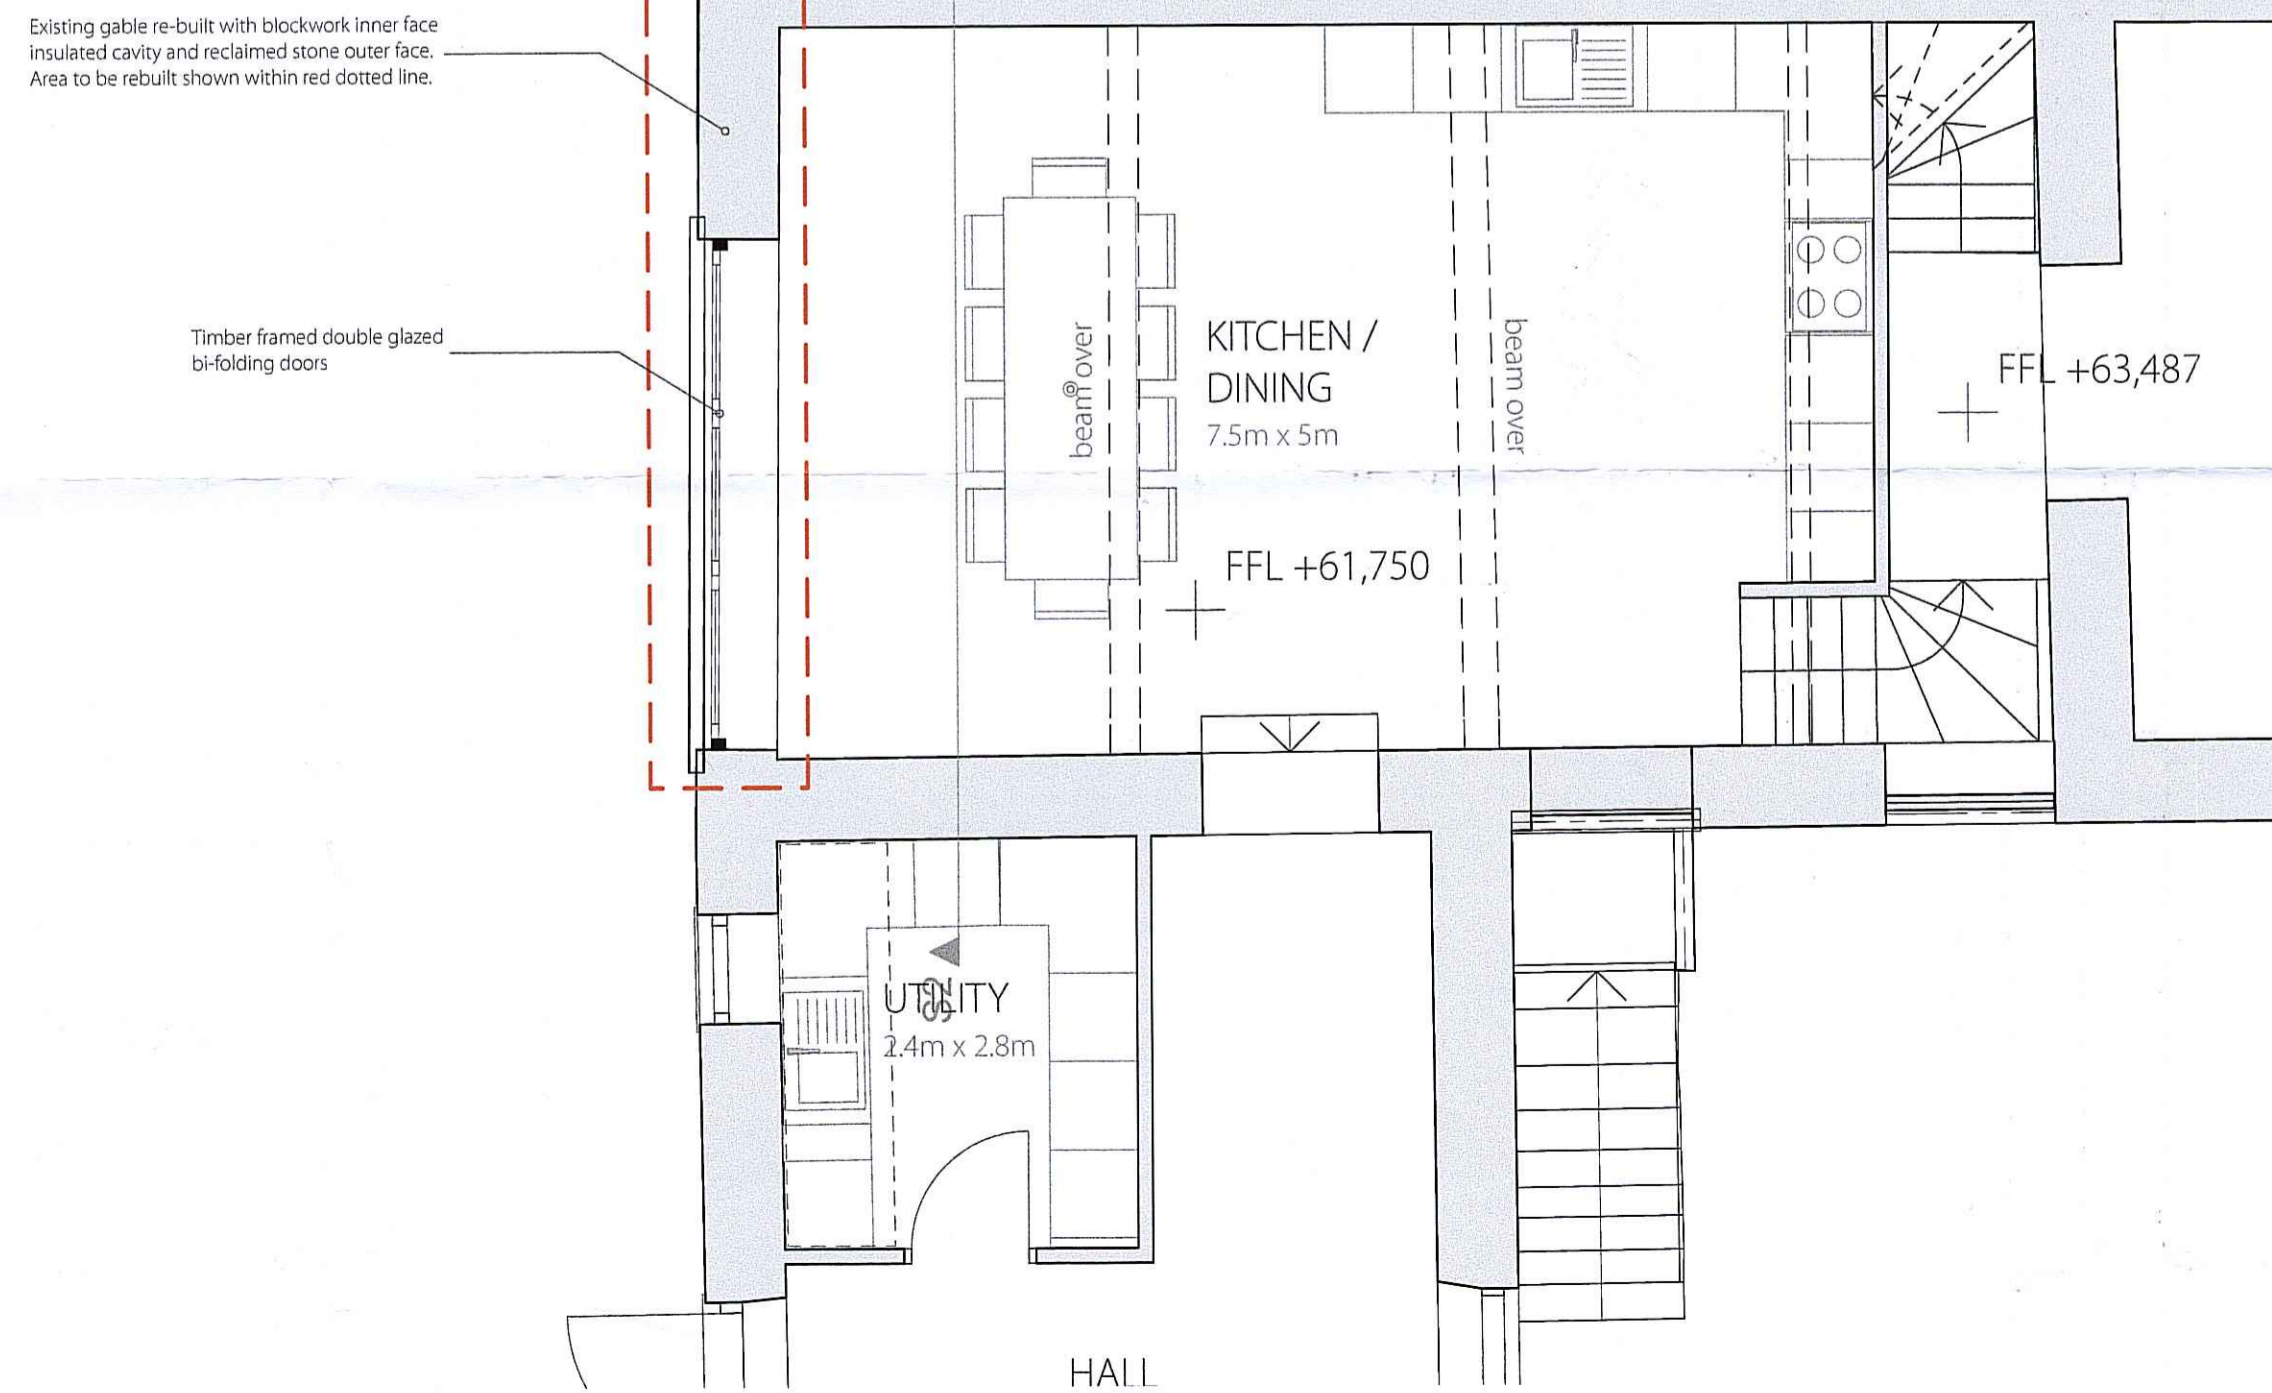

PROPOSED PART GROUND FLOOR PLAN (1:50)

NYMPPA
- 7 MAY 2015

PLANNING

Rev	Date	Drawn	CHK'd	Description

bramhall blenkarn

RIBA Chartered Practice
The Mallings Malton North Yorkshire YO17 7DP
t 01653 693333
f 01653 693605
e mail@brable.com
www.brable.com

Project
Everley Outbuildings
Address
Hackness
Client
Mr. & Mrs. B. Tinsley

Drawing
West facing gable rebuild
Existing & Proposed

© Bramhall Blenkarn - Do Not Scale From This Drawing -
Title: Building / Proposed
Sheet Size: A1
First Issue Date: DMY
Scale: 1:100/1:50
Checked: JD
Drawing No: 1130_01_GA50_03
Rev: 01.05.15