


10m

Copyright Studio Stead

NOTES:
All dimensions to be checked on site, not scaled from this drawing.
Any discrepancies on this drawing with other contract documents to be reported immediately to the Contract Administrator for clarification.


NYM / 2012 / 0067 / FL

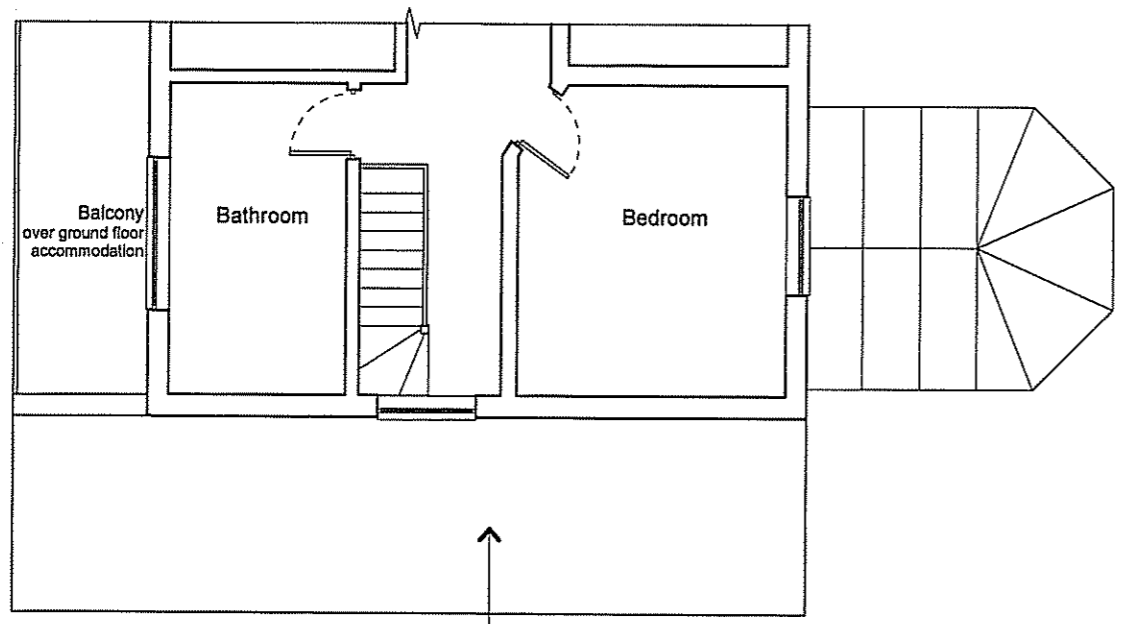

Shallow pitched roof over existing single storey extension. Roofing material: metal composite panels

Existing First Floor Plan
Scale 1:100 at A3

NYMNP
31 JAN 2012

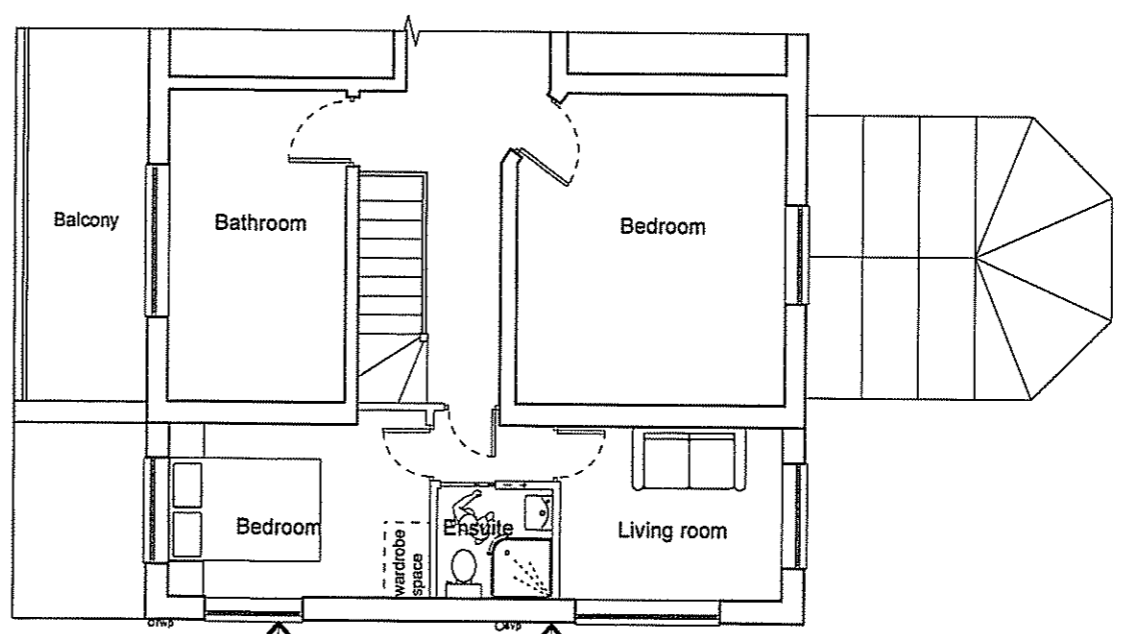

First floor extension for Relative's accommodation

Existing window (from hallway) reused here

Proposed First Floor Plan
Scale 1:100 at A3

NB. Ground floor is not shown due to no works being carried out to this floor



FOR PLANNING

rev	date	by	comment	chkd
A	27012	SS	Layout amended	

STUDIO STEAD
Barclays Bank House,
Boxergate, Whitby
North Yorkshire YO21 1BW

Client
Mr and Mrs Hallett

Fyling Garth
Fylingdales
Whitby
YO22 4QG

Drawing Title
Existing and Proposed
First floor plan

Scale	1:100	@ A3
Date	December 2011	Drawn SS Issued SS Checked SS

043/002	Rev. A
---------	-----------

0 1m 2 3 4 5



10m

Copyright Studio Stead

NOTES:
All dimensions to be checked on site, not scaled from this drawing.
Any discrepancies on this drawing with other contract documents to be reported immediately to the Contract Administrator for clarification.

NYM / 2012 / 0067 / FL

Key:

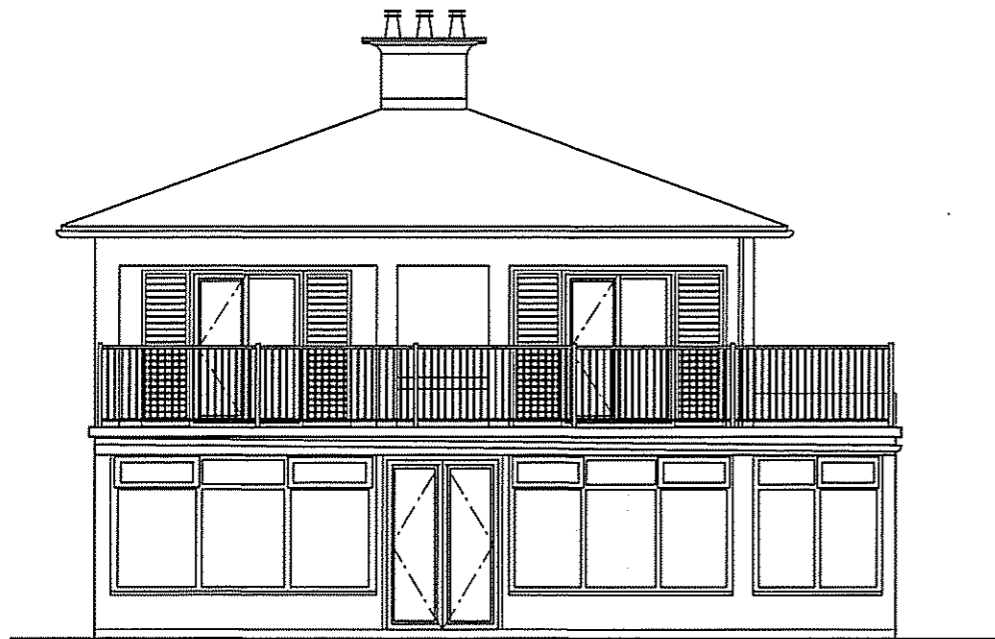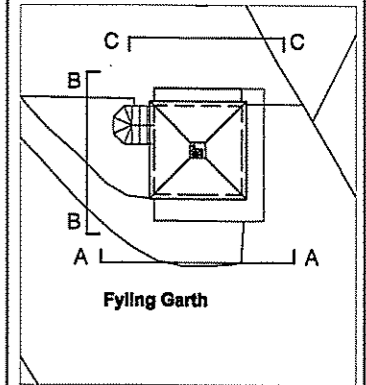

Existing Elevation A-A
Scale 1:100 at A3



Existing Elevation B-B
Scale 1:100 at A3

NYM / 2012 / 0067 / FL
31 JAN 2012



Existing Elevation C-C
Scale 1:100 at A3



Existing Elevation D-D
Scale 1:100 at A3

FOR PLANNING

rev date	by	comment	chkd

STUDIO STEAD
Barclays Bank House,
Baxtergate, Whitby
North Yorkshire YO21 1BW

Client
Mr and Mrs Hallett

Fyling Garth
Fylingdales
Whitby
YO22 4QG

Drawing Title
Existing Elevations



Scale
1:100 @ A3

Date	Drawn	Issued	Checked
December 2011	SS	SS	

043/003	Rev.
	-

1m
 2
 3
 4
 5
 10m


NOTES:
 All dimensions to be checked on site, not scaled from this drawing.
 Any discrepancies on this drawing with other contract documents to be reported immediately to the Contract Administrator for clarification.

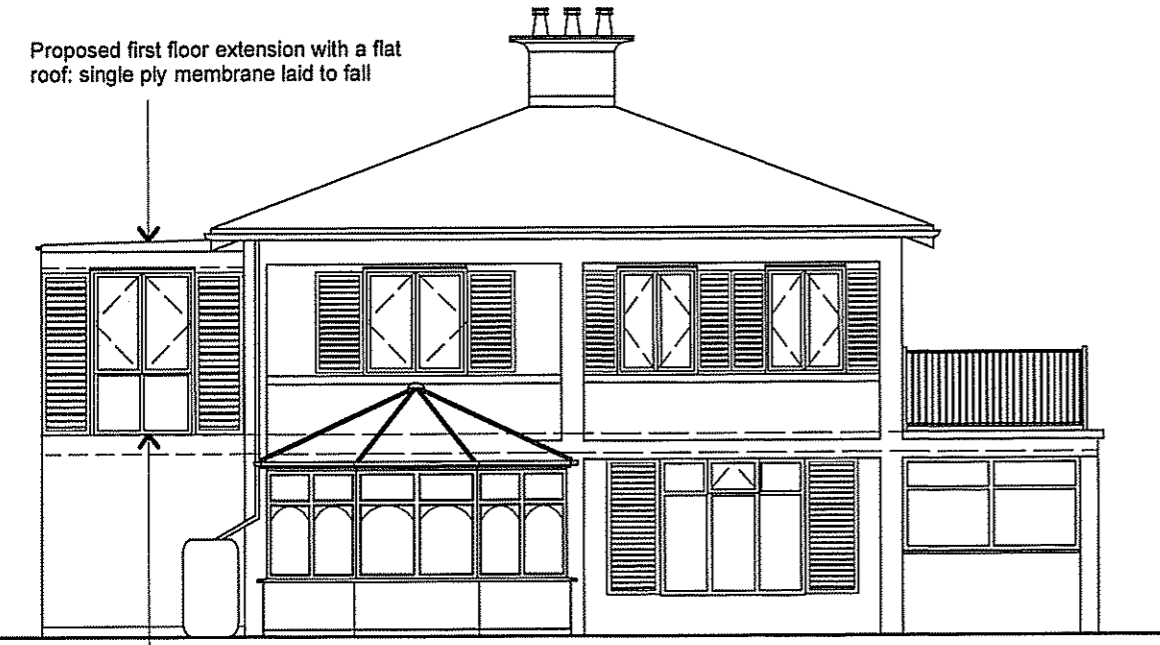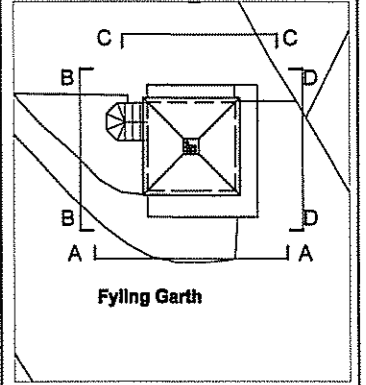

Proposed first floor extension with a flat roof: single ply membrane laid to fall

Painted timber windows, style to match the main house

Proposed Elevation B-B

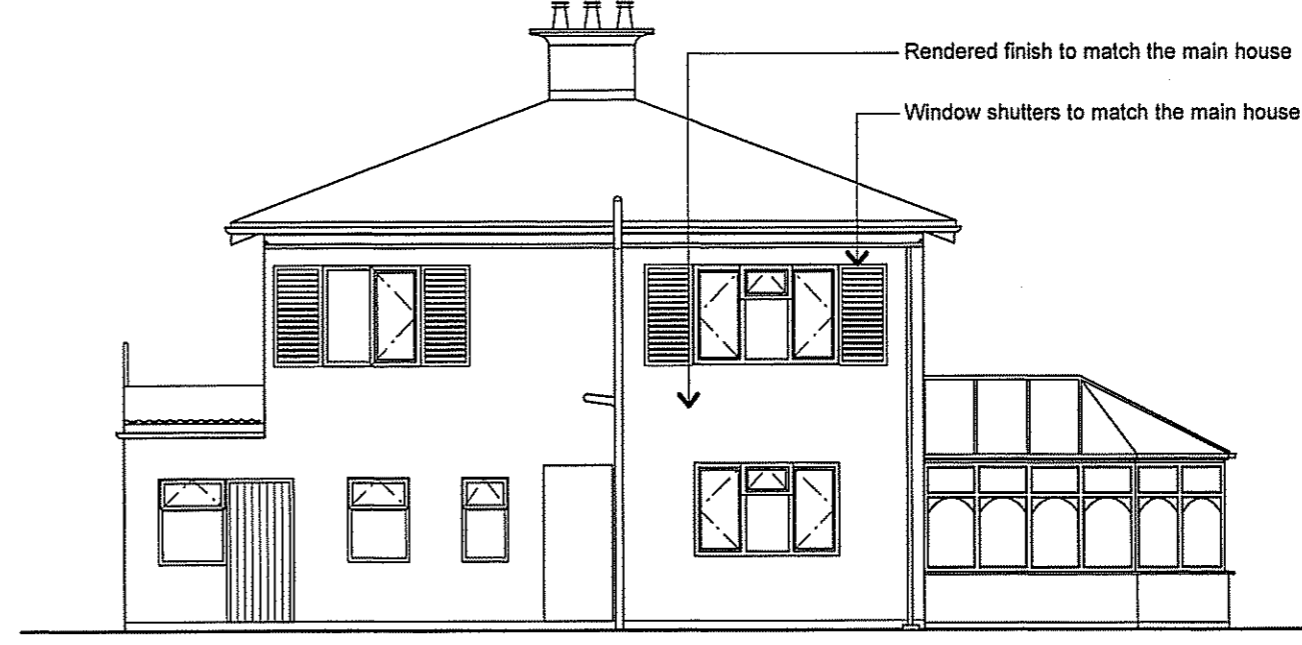

Rendered finish to match the main house

Window shutters to match the main house

Proposed Elevation C-C

31 JAN 2012



Proposed first floor extension

Proposed Elevation D-D

FOR PLANNING

rev	date	by	comment	chkd
A	27012	SS	Elevations amended	

STUDIO STEAD
 Barclays Bank House,
 Baxtergate, Whitby
 North Yorkshire YO21 1BW

Client
 Mr and Mrs Hallett

Fyling Garth
 Fylingdales
 Whitby
 YO22 4QG

Drawing Title
Proposed Elevations

Scale	1:100 @ A3		
Date	Drawn	Issued	Checked
December 2011	SS	SS	

043/04	Rev. A
--------	-----------

NB. Elevation A-A is not shown due to no works being carried out to this elevation