


Side (N-E)

Front (N-W)

Side (S-W)

Rear (S-E)

Elevations
1:100

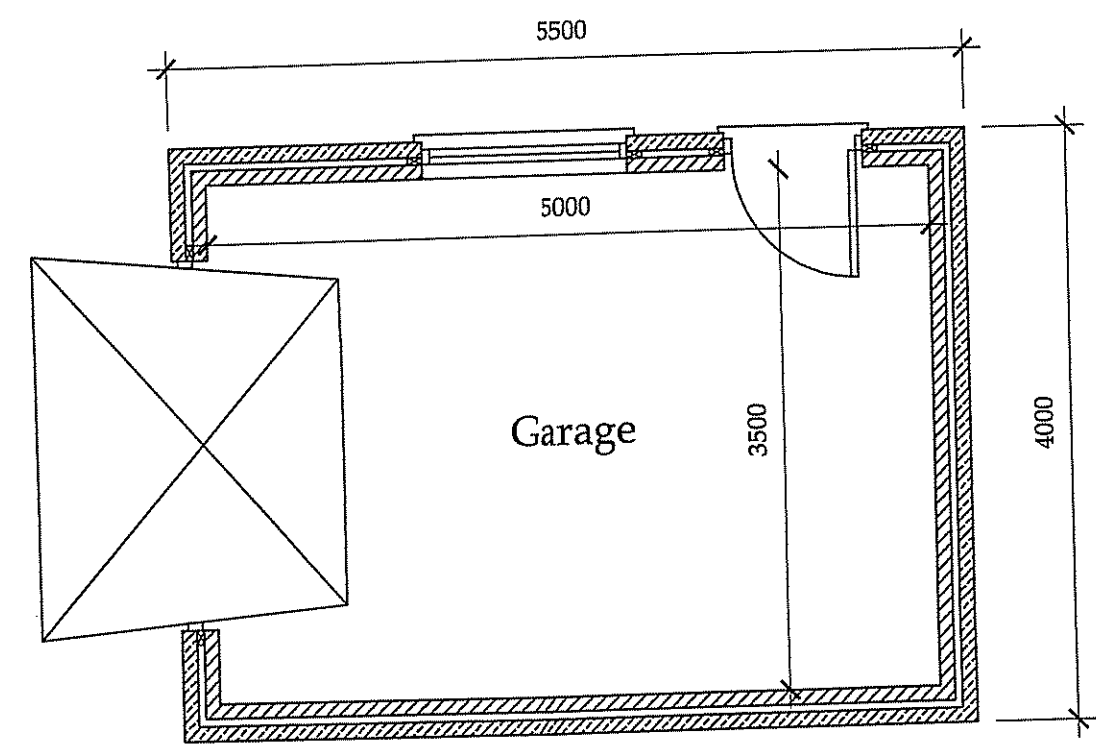

Ground Floor Plan

1:50

NYMNPA
27 FEB 2012

b h d partnership
Airy Hill Manor, Whitby, North Yorkshire, UK, YO21 1QB.

●DO NOT SCALE from this drawing. Only figured dimensions are to be taken from this drawing.
●The Contractor must verify all dimensions on site before commencing any work or shop drawings.
The Contractor must report any discrepancies before commencing work. If this drawing exceeds the quantities taken in any way, the Technician is to be informed before work is initiated.
Work within The Construction (Design and Management) Regulations 1994 is not to start until a Health & Safety Plan has been produced. This drawing is Copyright and must not be reproduced without consent of BHD Partnership Ltd

REV	DATE	BY	AMENDMENT	CHKD	APVD
A	27/02/12	DC	Issue for approval	NID	

CLIENT:
Mr R. Duck

PROJECT:
Land Adjacent Windsor Cottages, Sleights

SCALE: As Shown

DATE: 27/02/12



ISSUE: Preliminary

DRAWING TITLE:
Proposed Garage Floor Plan & Elevations


DRAWING NR:
D10151-03

REV:
A

Do not scale from this drawing, only figured dimensions are to be taken from this drawing.
 The contractor must verify all dimensions on site before commencing any work or shop drawings.
 The contractor must report any discrepancies before commencing work. If this drawing exceeds the quantities taken in any way, the technician is to be informed before work is initiated.
 Work within the construction (design and management) regulations 1994 is not to start until a health & safety plan has been produced. This drawing is copyright and must not be reproduced without consent of BHD Partnership Ltd.

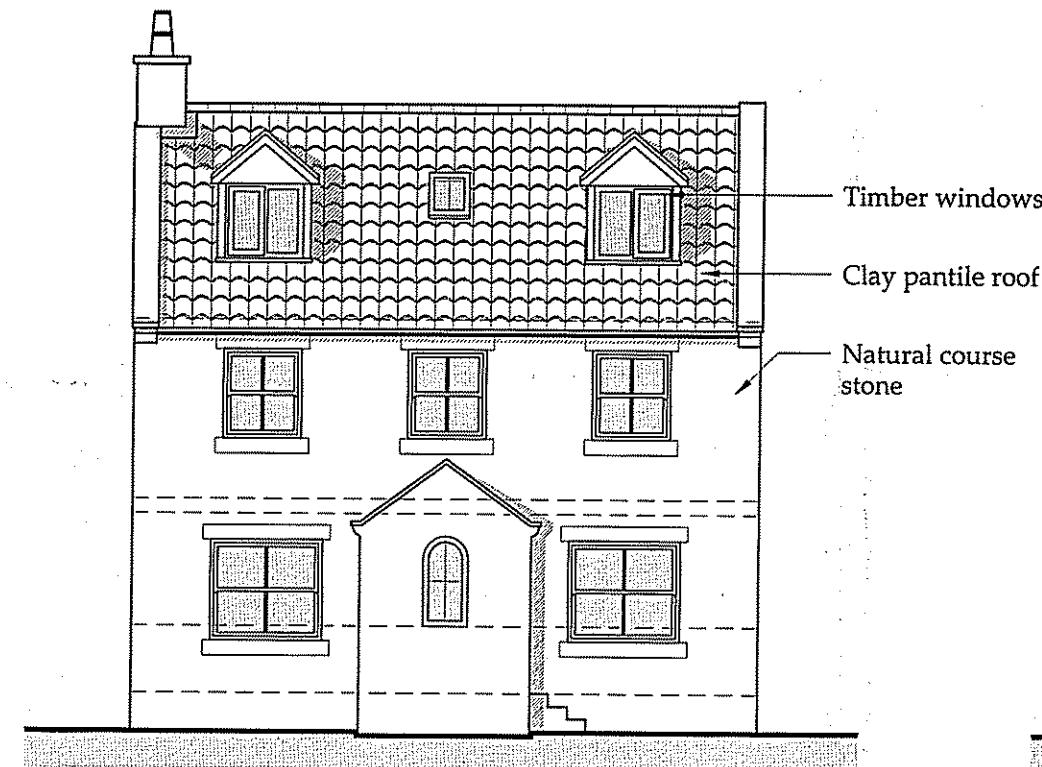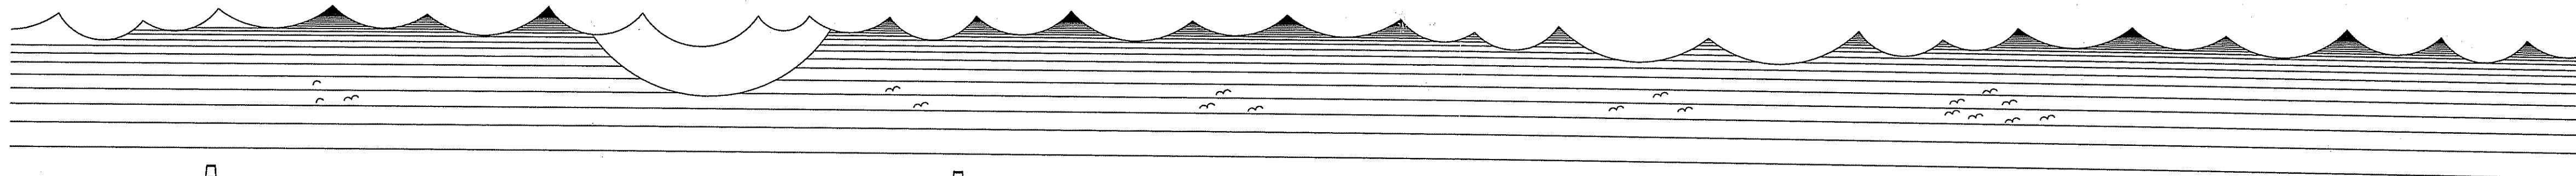


○ **Front Elevation (NW)**
 SCALE: 1:100

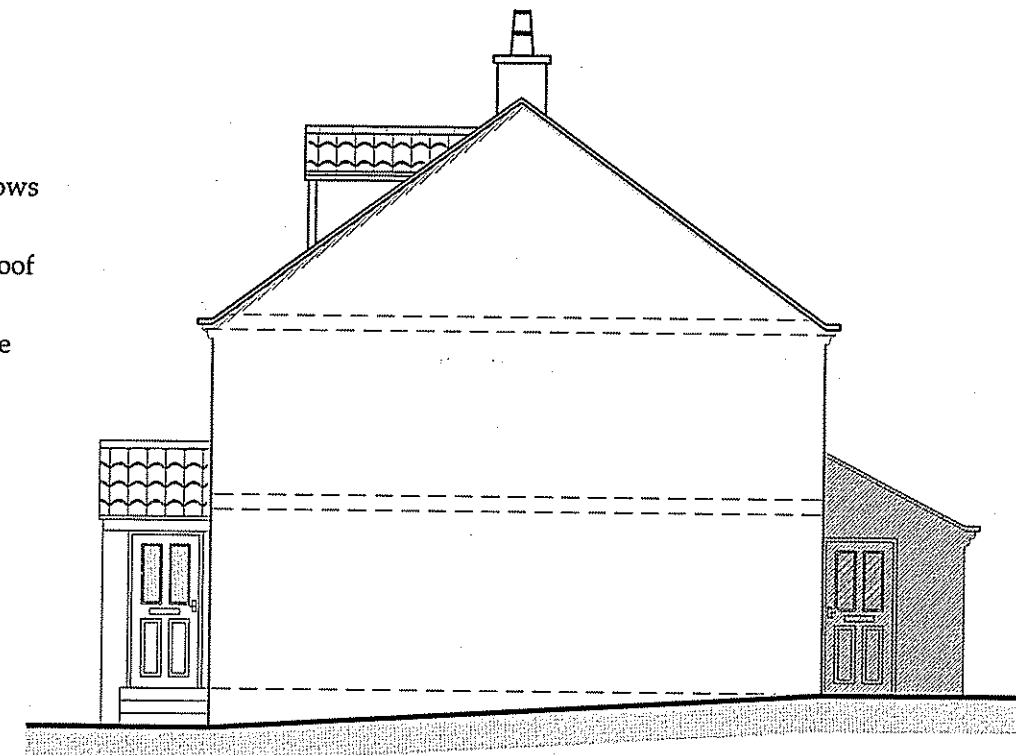


○ **Side Elevation (SW)**
 SCALE: 1:100




○ **Rear Elevation (SE)**
 SCALE: 1:100

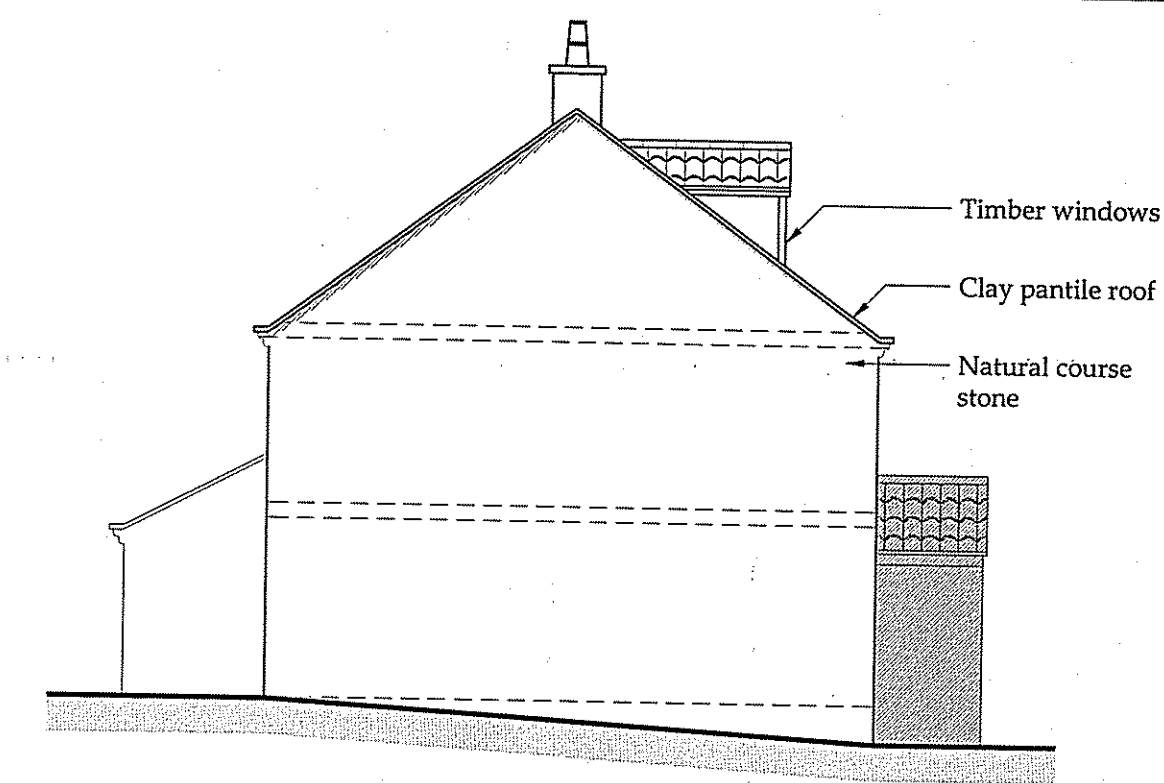


○ **Side Elevation (NE)**
 SCALE: 1:100

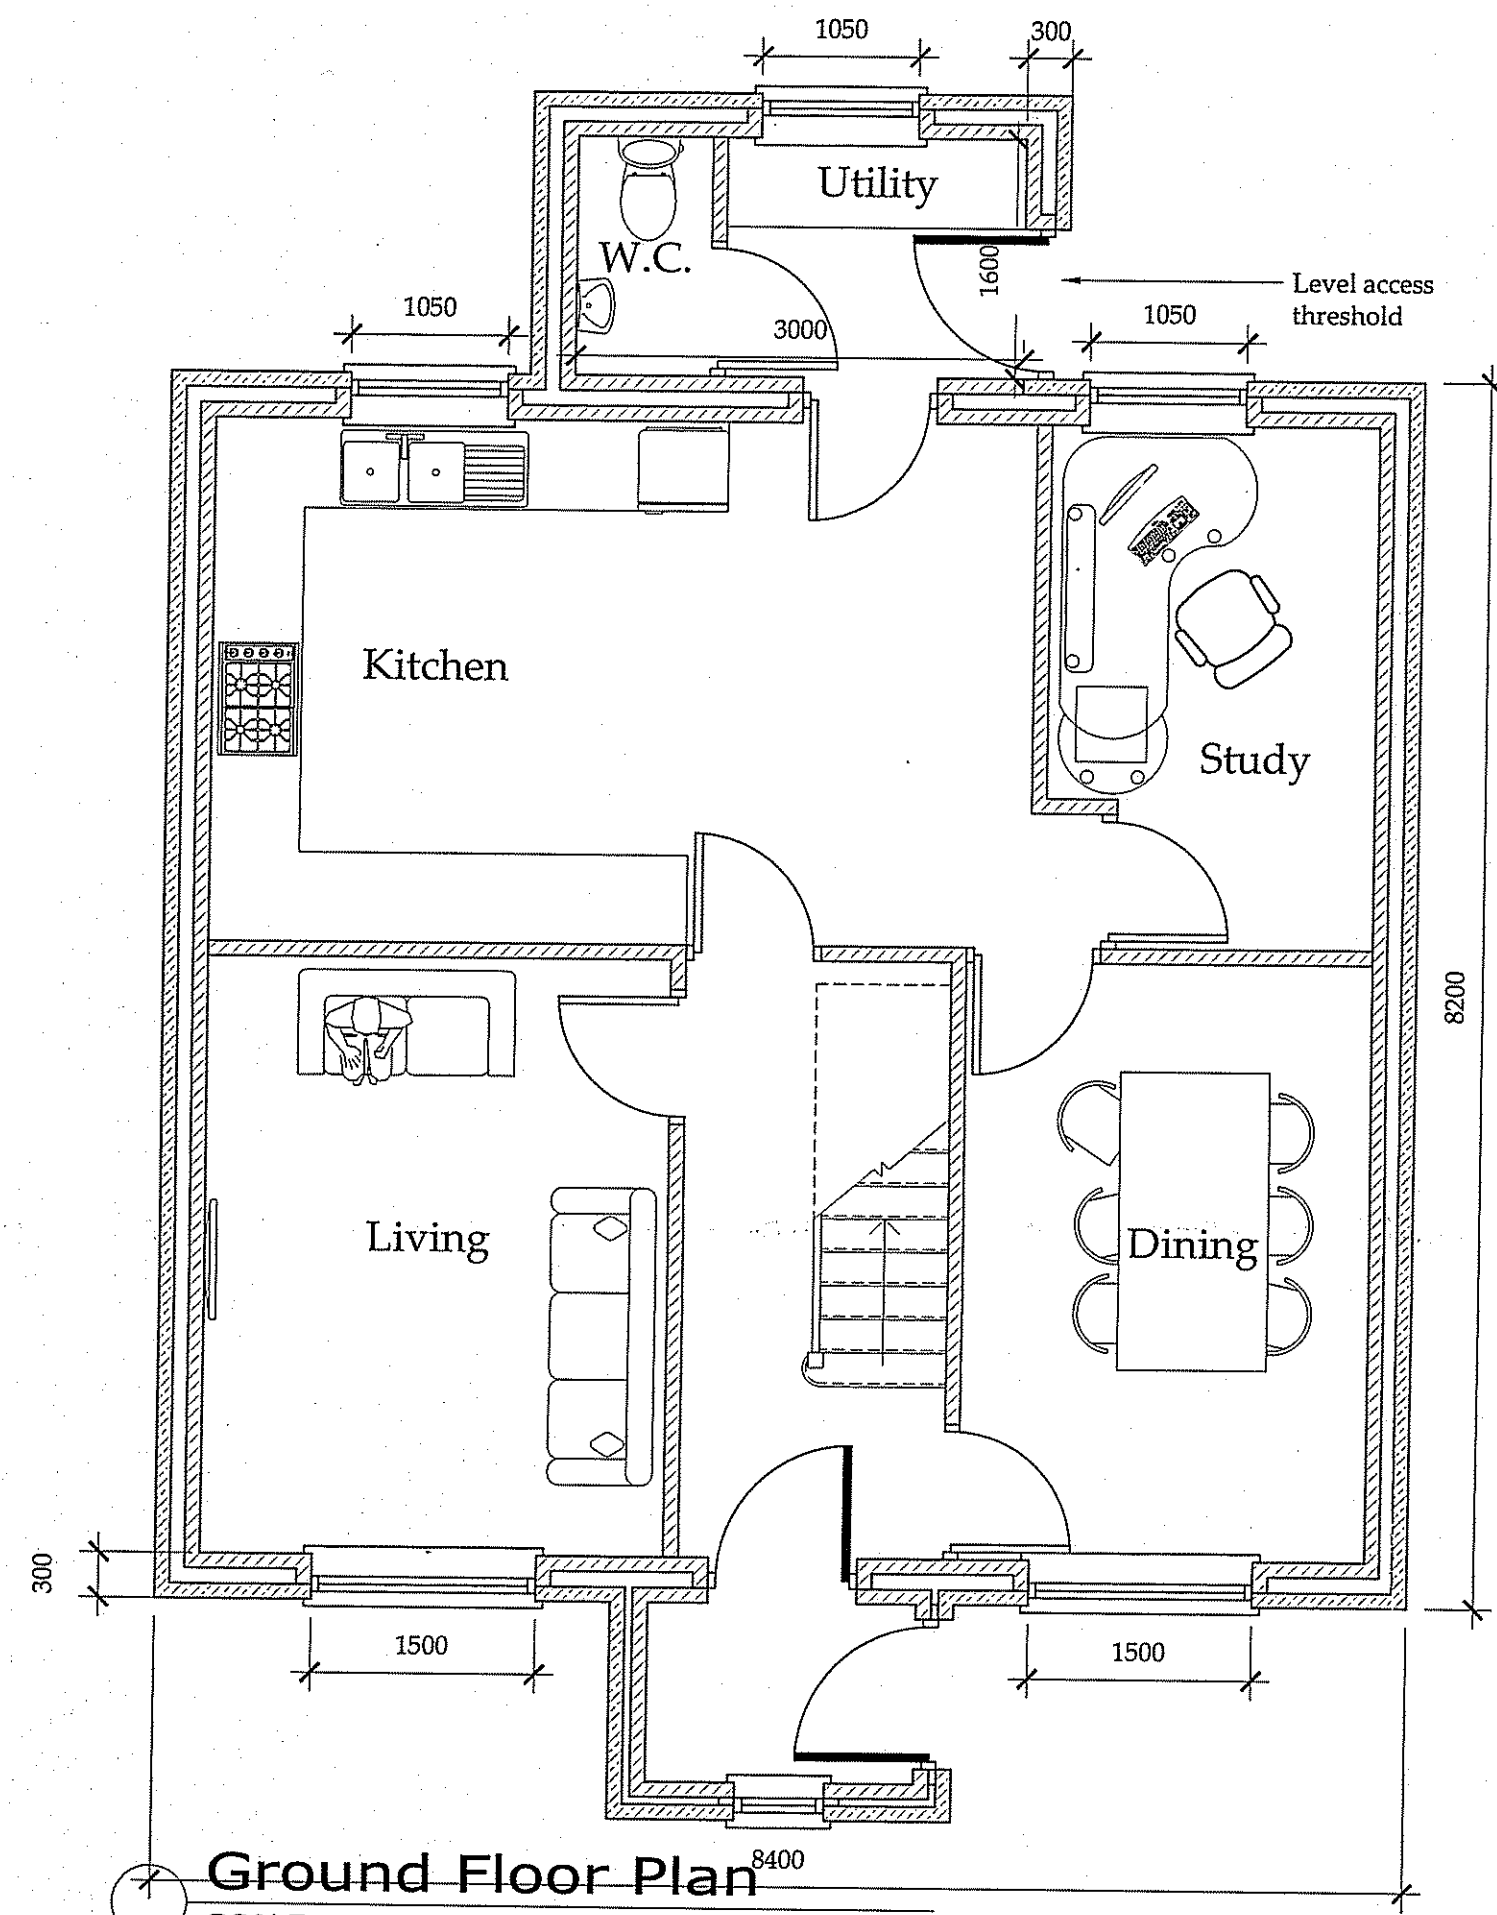

○ **Ground Floor Plan**
 SCALE: 1:50

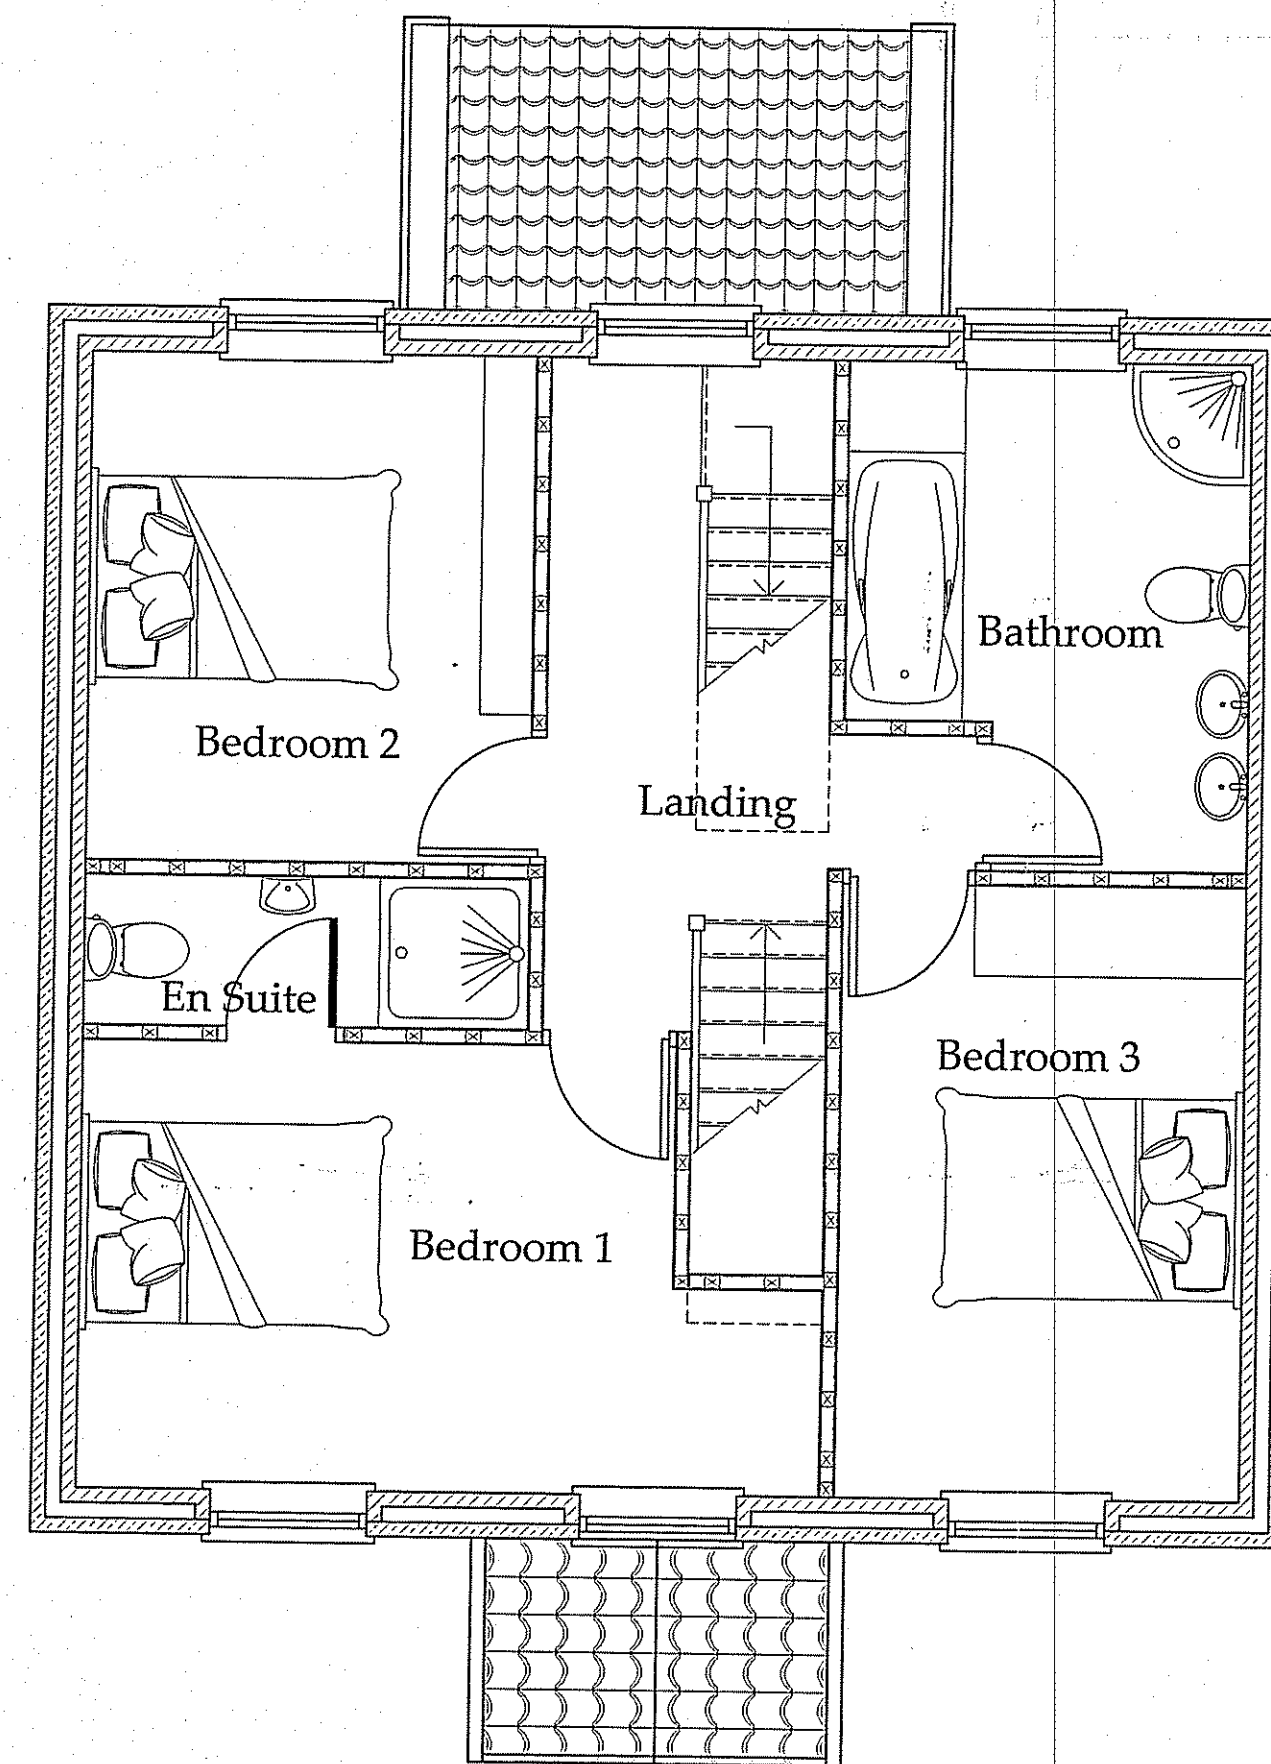

○ **First Floor Plan**
 SCALE: 1:50

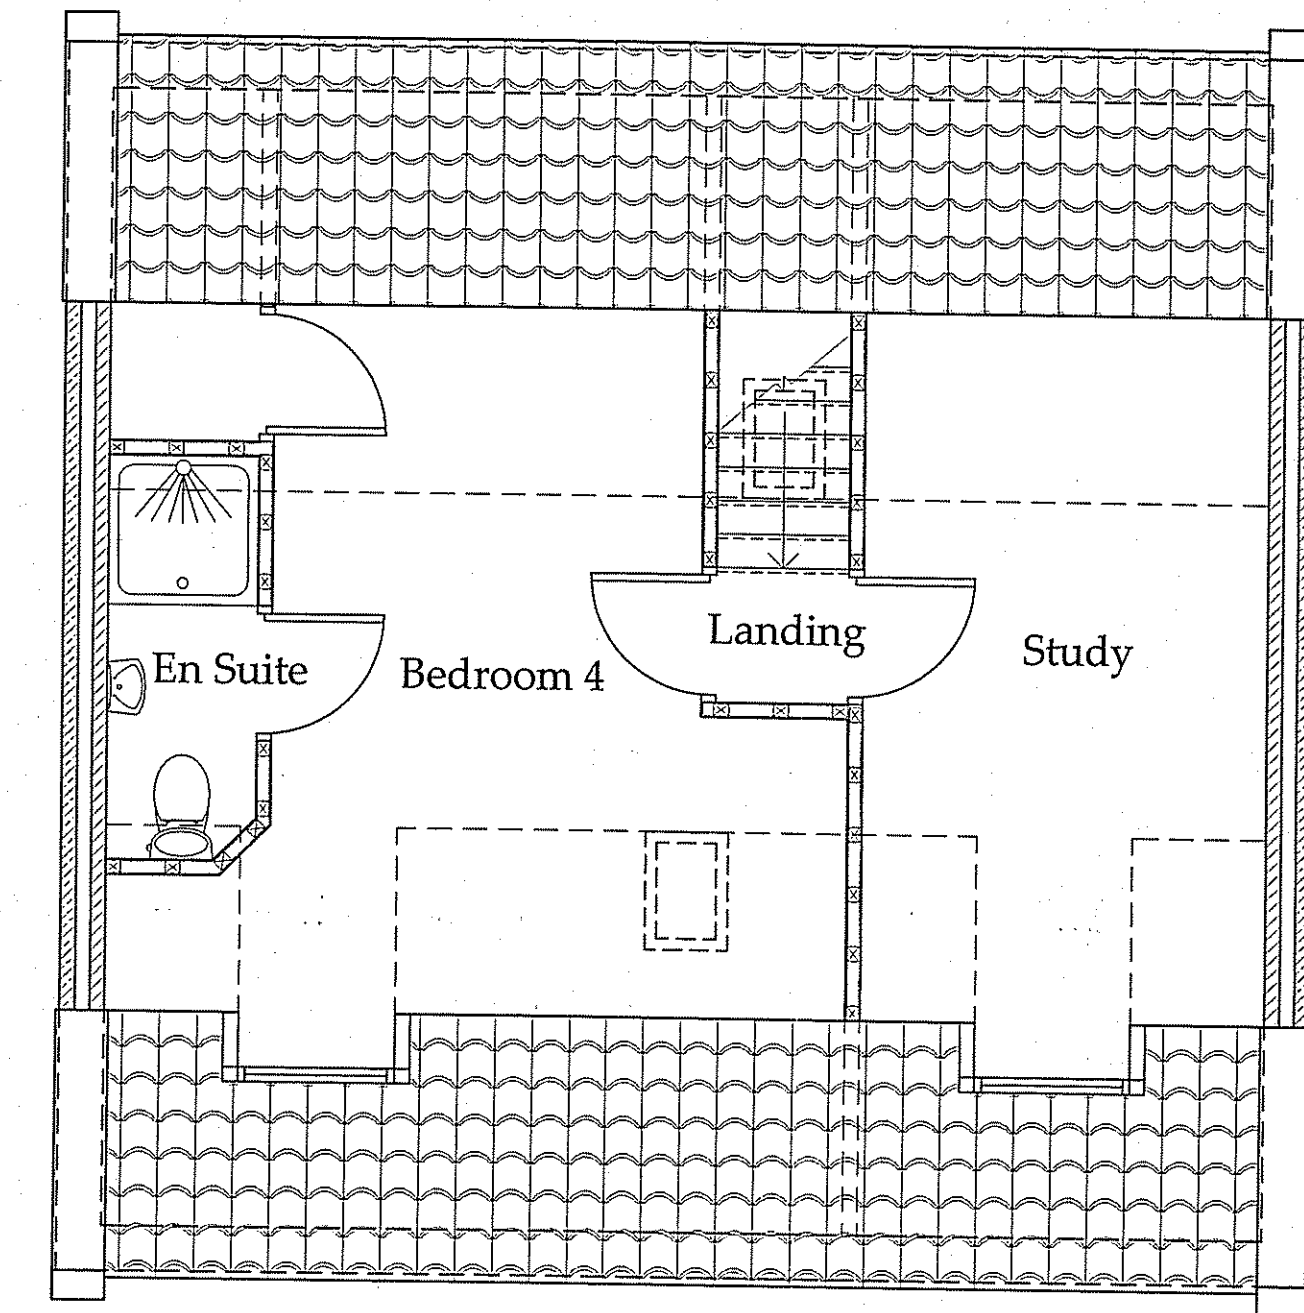

○ **Second Floor Plan**
 SCALE: 1:50

REV	DATE	BY	AMENDMENT
A	02/02/12	DC	Issue for approval

bhd
partnership
Architecture + Engineering

Alry Hill Manor, Waterstead Lane,
 Whitby, N. Yorks. YO21 1QB.

CLIENT: Mr R. Duck

PROJECT: Land Adjacent Windsor Cottages, Sleights

DRAWING STATUS: Preliminary

DRAWN:	D. Cairns	CHECKED:	N. Duffield
SCALE @ SIZE:	1:50 & 1:100 @ A1	DATE:	02/02/12

DRAWING No: D10151-02 REV: A

NYMN - A
-3 FEB 2012