



Do not scale from this drawing, only figured dimensions are to be taken from this drawing.
 The contractor must verify all dimensions on site before commencing any work or shop drawings.
 The contractor must report any discrepancies before commencing work. If this drawing exceeds the quantities taken in any way, the technician is to be informed before work is initiated.
 Work within the construction (design and management) regulations 1994 is not to start until a health & safety plan has been produced. This drawing is copyright and must not be reproduced without consent of BHD Partnership Ltd.

NYM/NPA
 17 FEB 2012

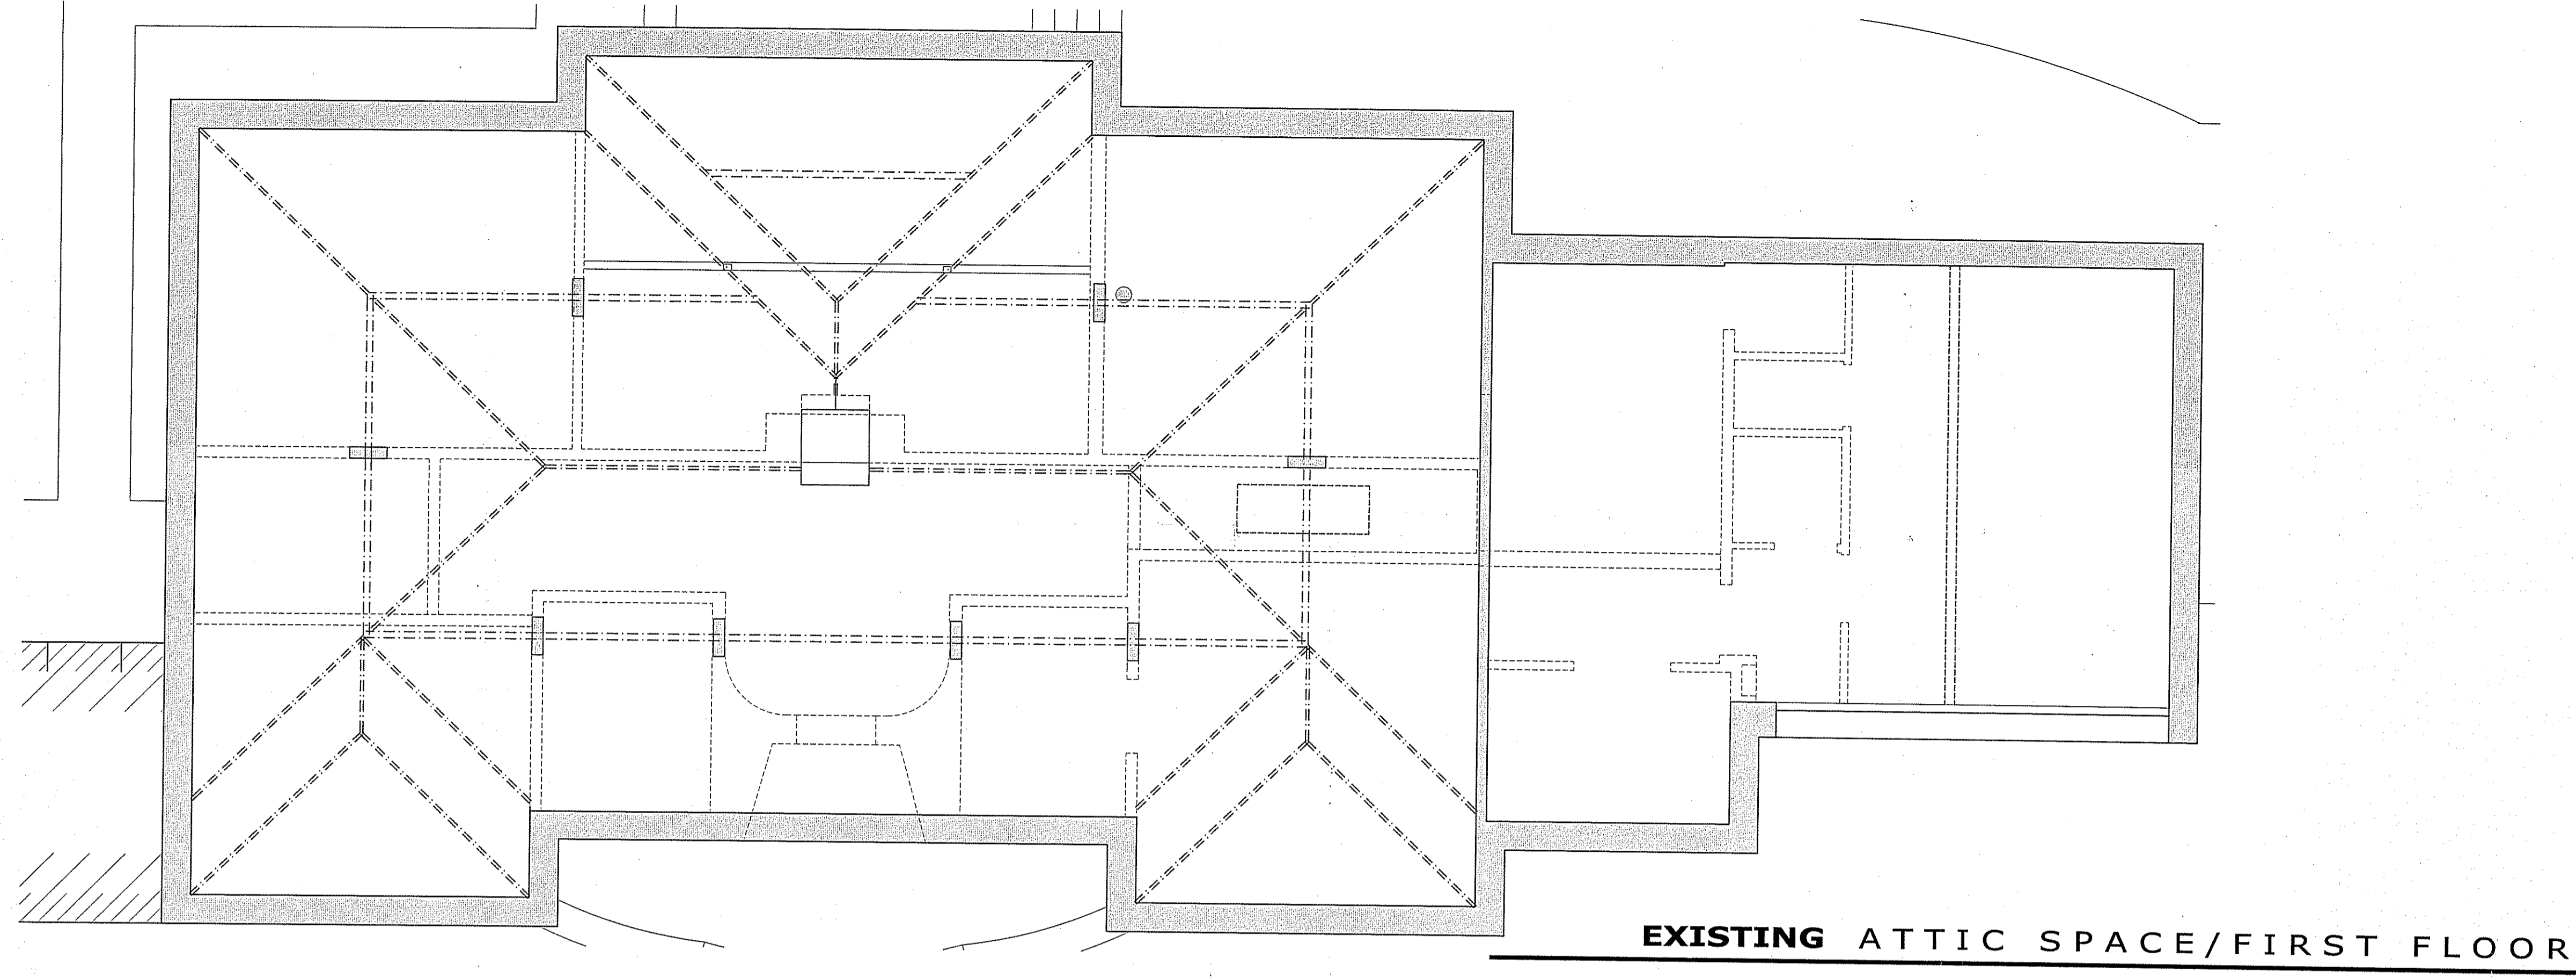

EXISTING ATTIC SPACE/FIRST FLOOR

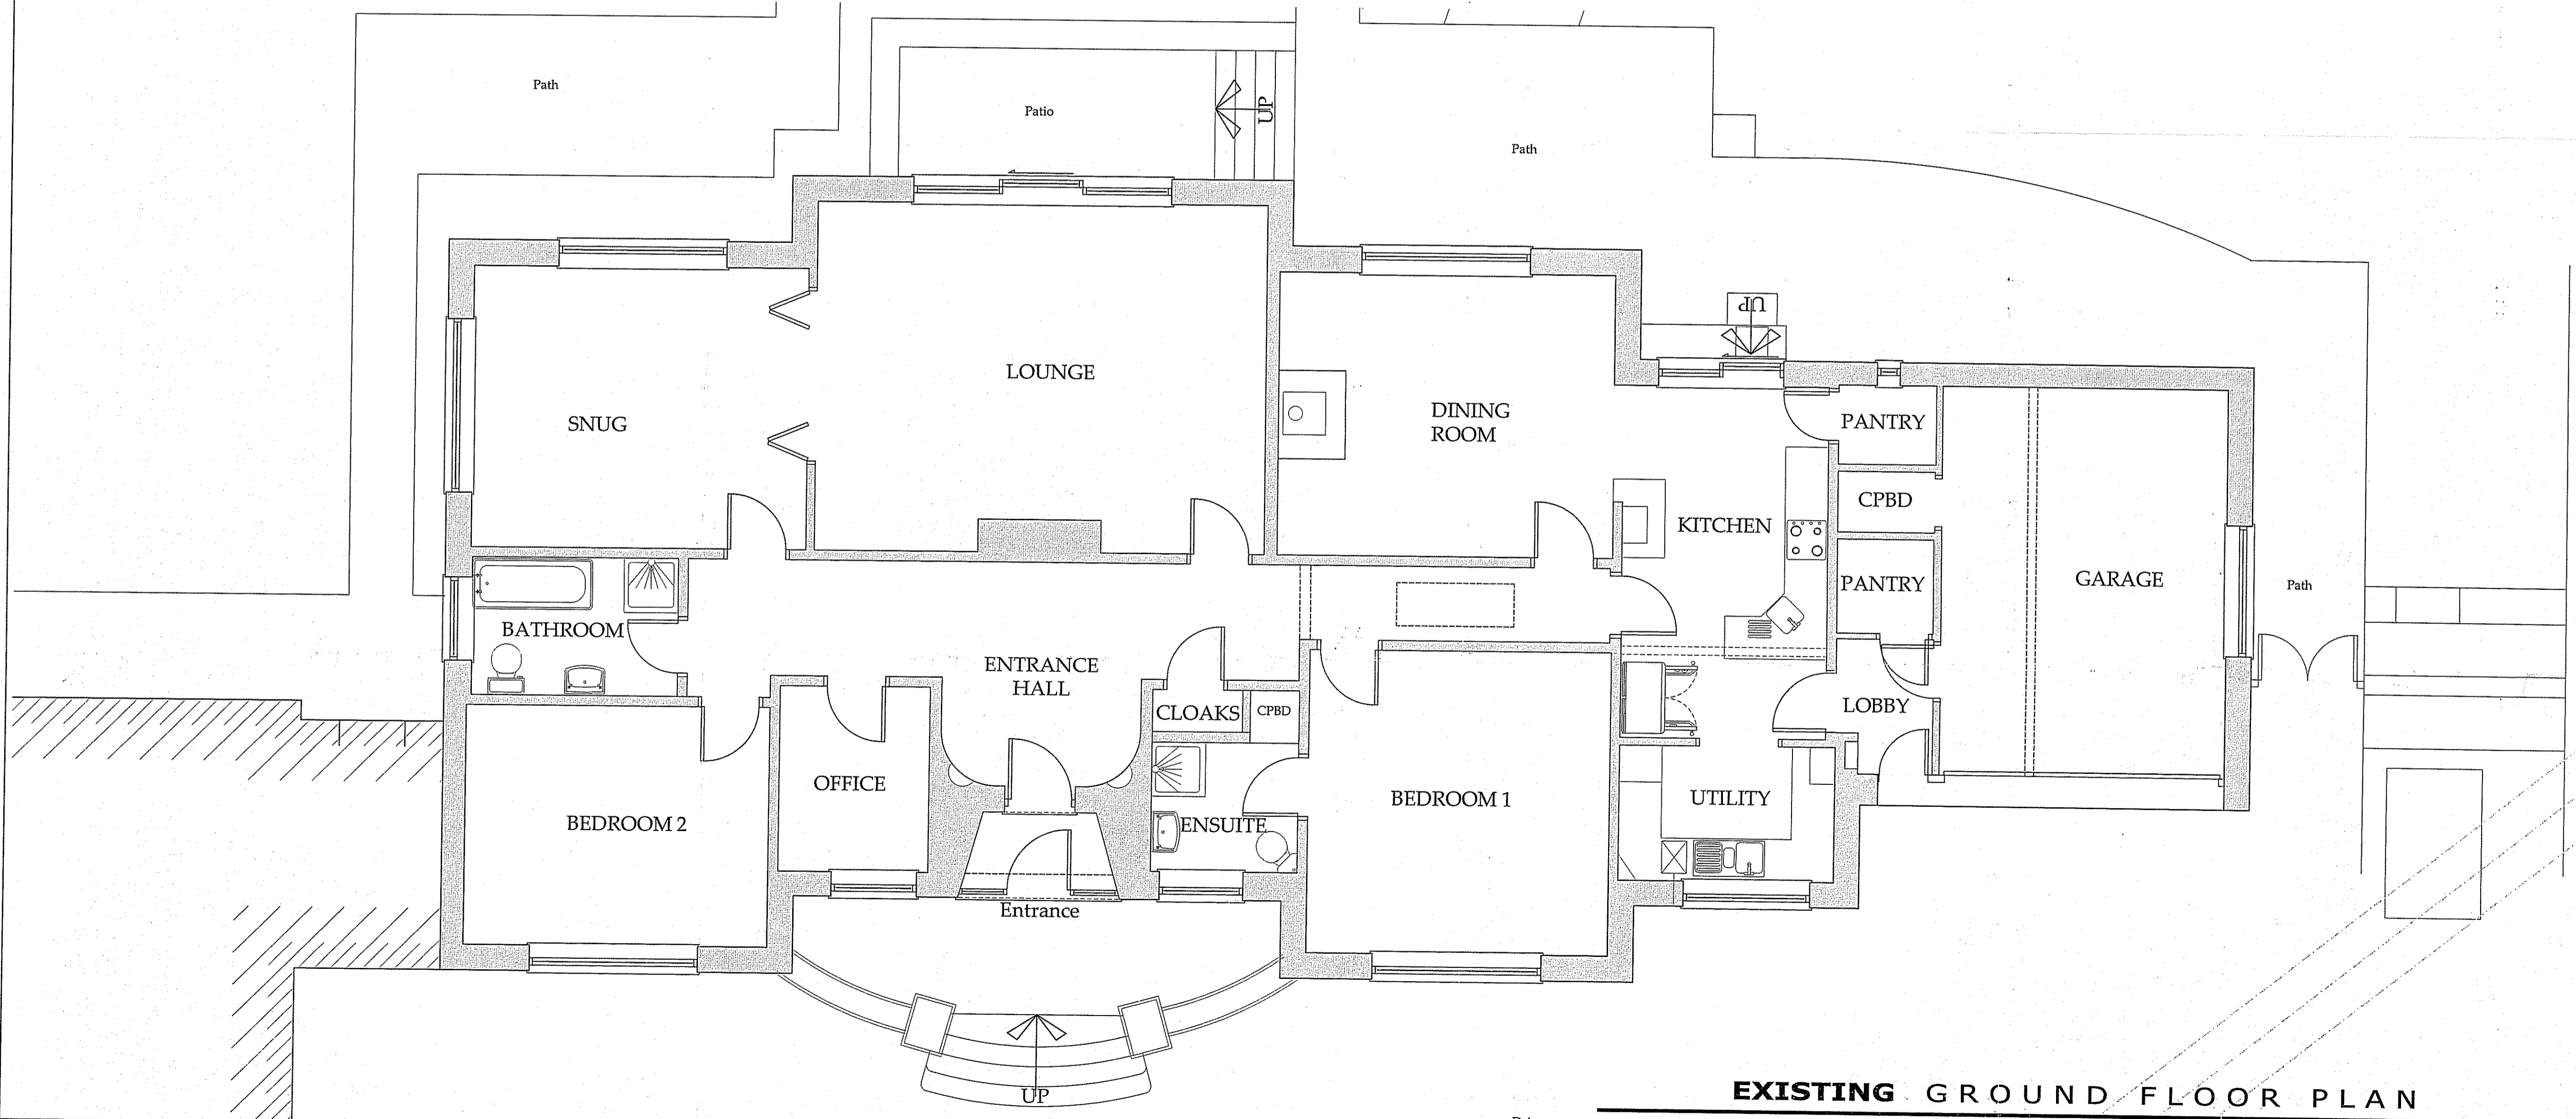

EXISTING GROUND FLOOR PLAN

REV	DATE	BY	AMENDMENT
A	24.11.11	CE	Issued for Approval

bhd
 partnership
 Architecture + Engineering
 Atry Hill Manor, Waterstead Lane,
 Whitby, N. Yorks. YO21 1QB.

CLIENT: Mr G & Mrs J Sargeant

PROJECT: Loft conversion to Field House, Dunsley

DRAWING: Existing Floor Plans

DRAWING STATUS: Preliminary


DRAWN: C. Eynon
 CHECKED: T. R. Harrison

SCALE @ SIZE: 1:50 @ A1
 DATE: 22.11.11

DRAWING No: D10078-02
 REV: A


Do not scale from this drawing, only figured dimensions are to be taken from this drawing.
 The contractor must verify all dimensions on site before commencing any work or shop drawings.
 The contractor must report any discrepancies before commencing work. If this drawing exceeds the quantities taken in any way, the technician is to be informed before work is initiated.
 Work within the construction (design and management) regulations 1994 is not to start until a health & safety plan has been produced. This drawing is copyright and must not be reproduced without consent of BHD Partnership Ltd.

NYM/PA
 17 FEB 2012

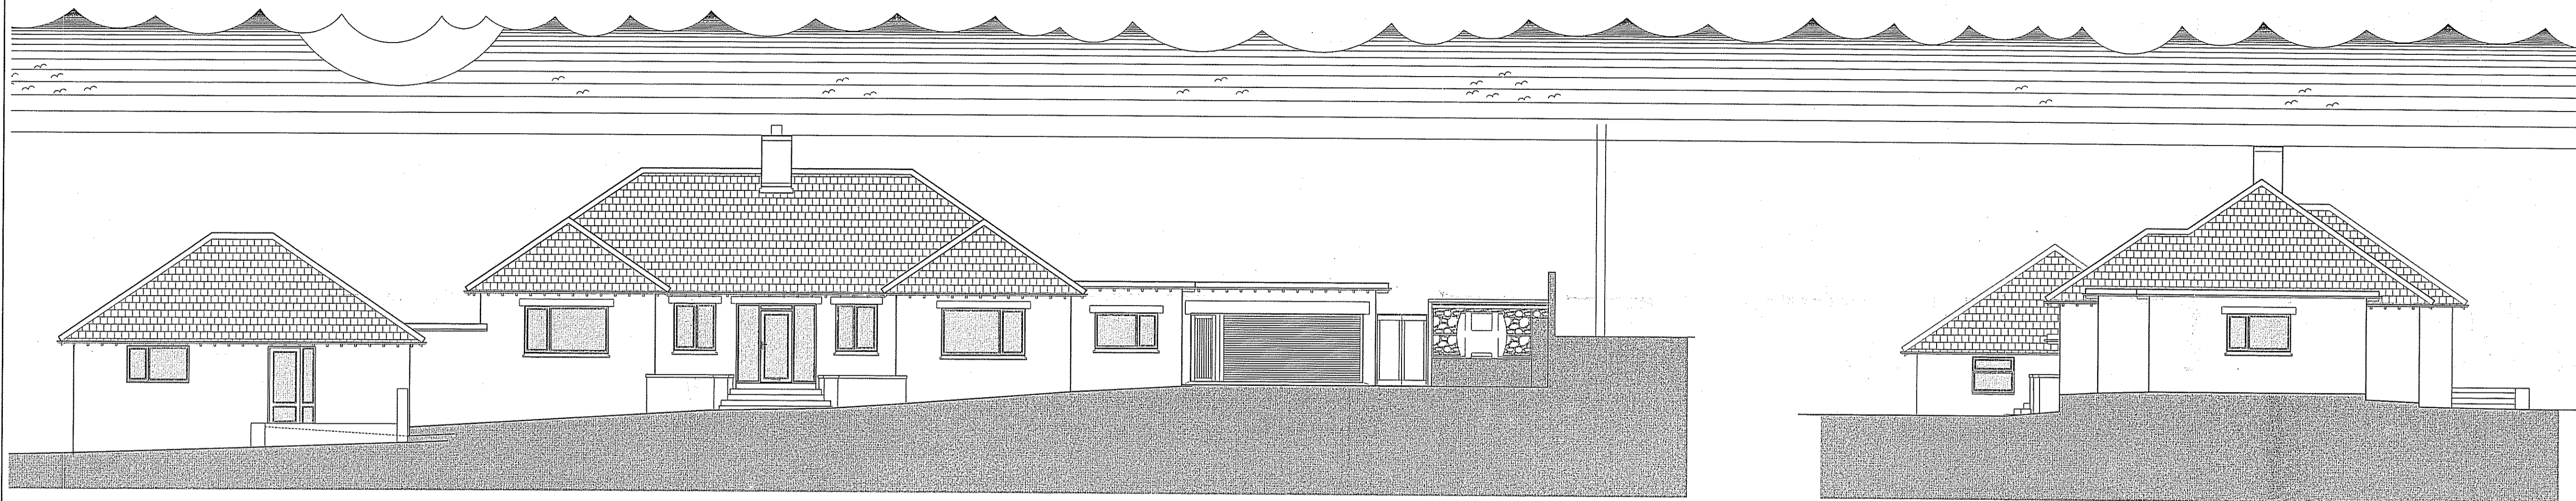

EXISTING FRONT ELEVATION

EXISTING SIDE ELEVATION

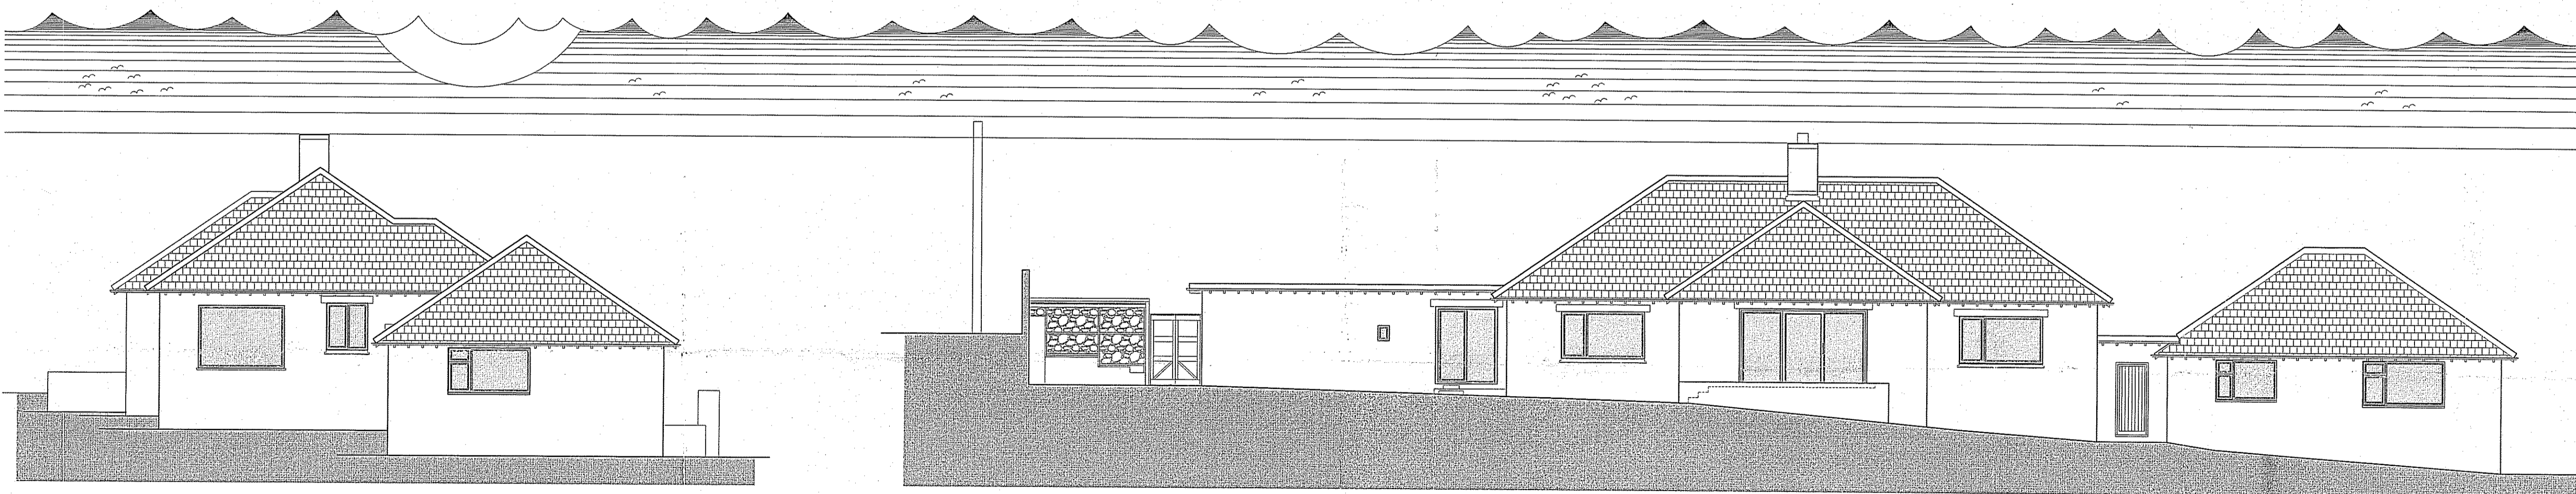

EXISTING SIDE ELEVATION

EXISTING REAR ELEVATION

REV	DATE	BY	AMENDMENT
A	24.11.11	CE	Issued for Approval






bhd
 partnership
 Architecture + Engineering
 Airy Hill Manor, Waterstead Lane,
 Whitby, N. Yorks. YO21 1QB.

CLIENT: Mr G & Mrs J Sargeant
 PROJECT: Loft conversion to Field House, Dunsley

Drawing: Existing Elevations	
DRAWING STATUS: Preliminary	
DRAWN: C. Eynon	CHECKED: T. R. Harrison
SCALE @ SIZE: 1:100&1:50@ A1	DATE: 22.11.11
DRAWING NO: D10078-03	REV: A

Do not scale from this drawing, only figured dimensions are to be taken from this drawing.
 The contractor must verify all dimensions on site before commencing any work or shop drawings.
 The contractor must report any discrepancies before commencing work. If this drawing exceeds the quantities taken in any way, the technician is to be informed before work is initiated.
 Work within the construction (design and management) regulations 1994 is not to start until a health & safety plan has been produced. This drawing is copyright and must not be reproduced without consent of BHD Partnership Ltd.

NYMMPA
 17 FEB 2012

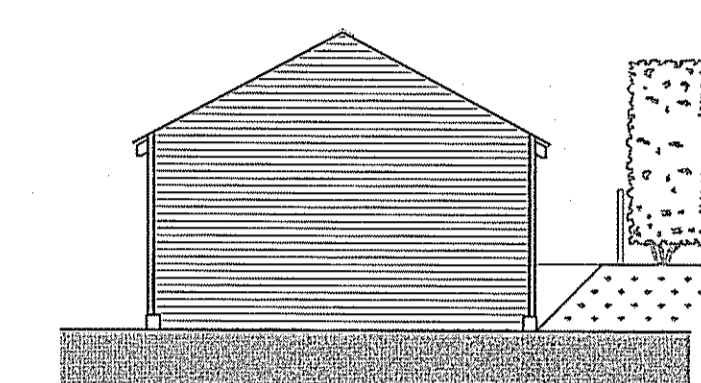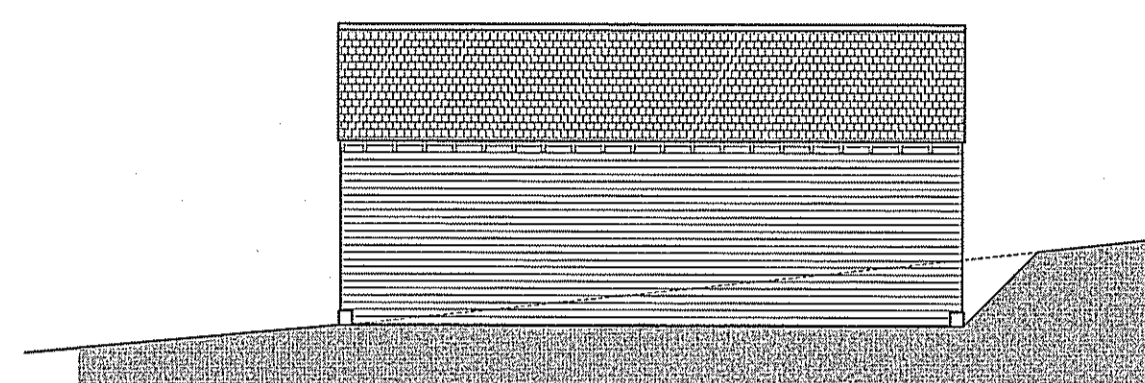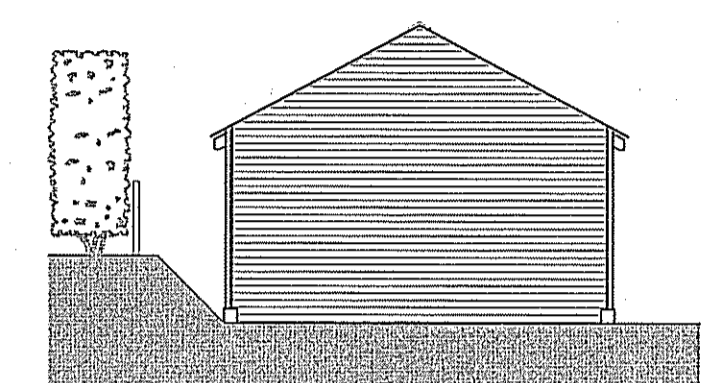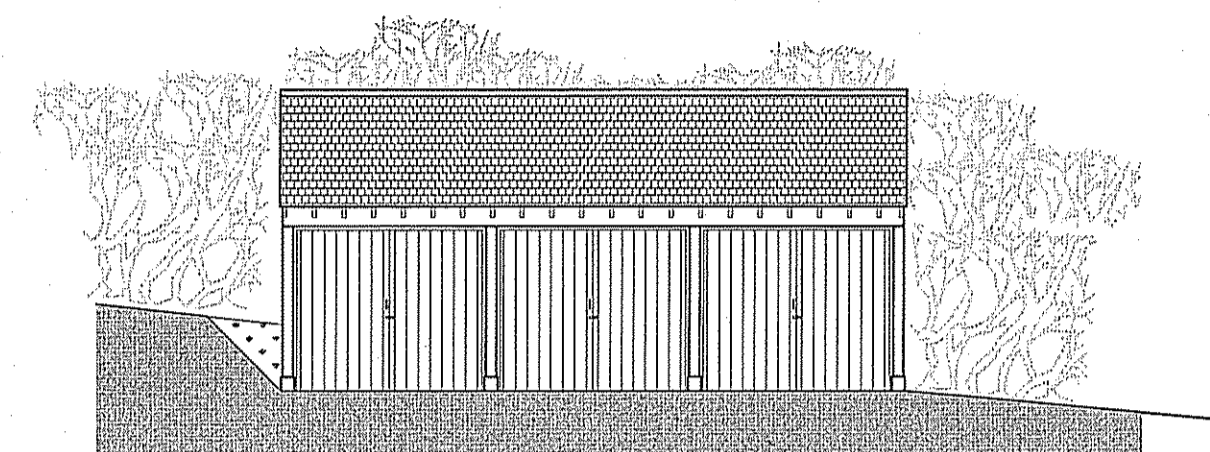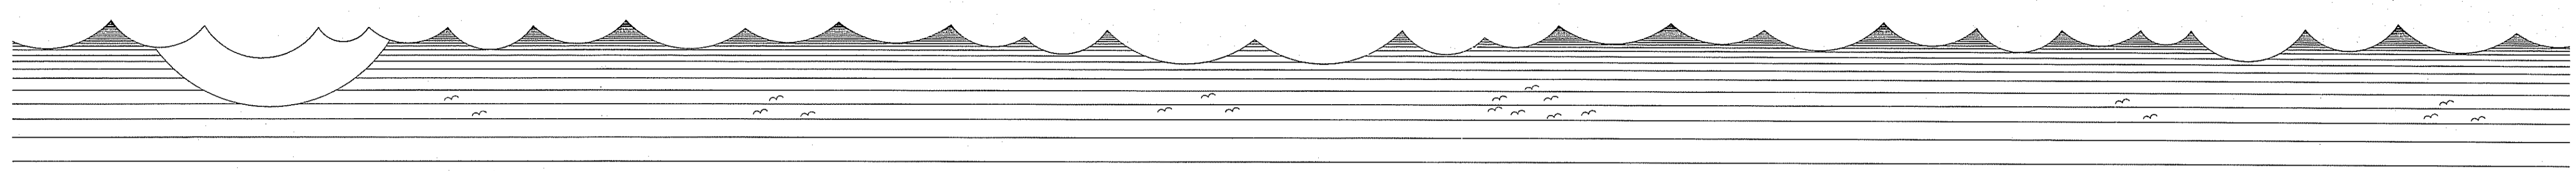

PROPOSED FRONT ELEVATION

SIDE ELEVATION

REAR ELEVATION


SIDE ELEVATION

- South East -

- South West -

- North West -

- North East -

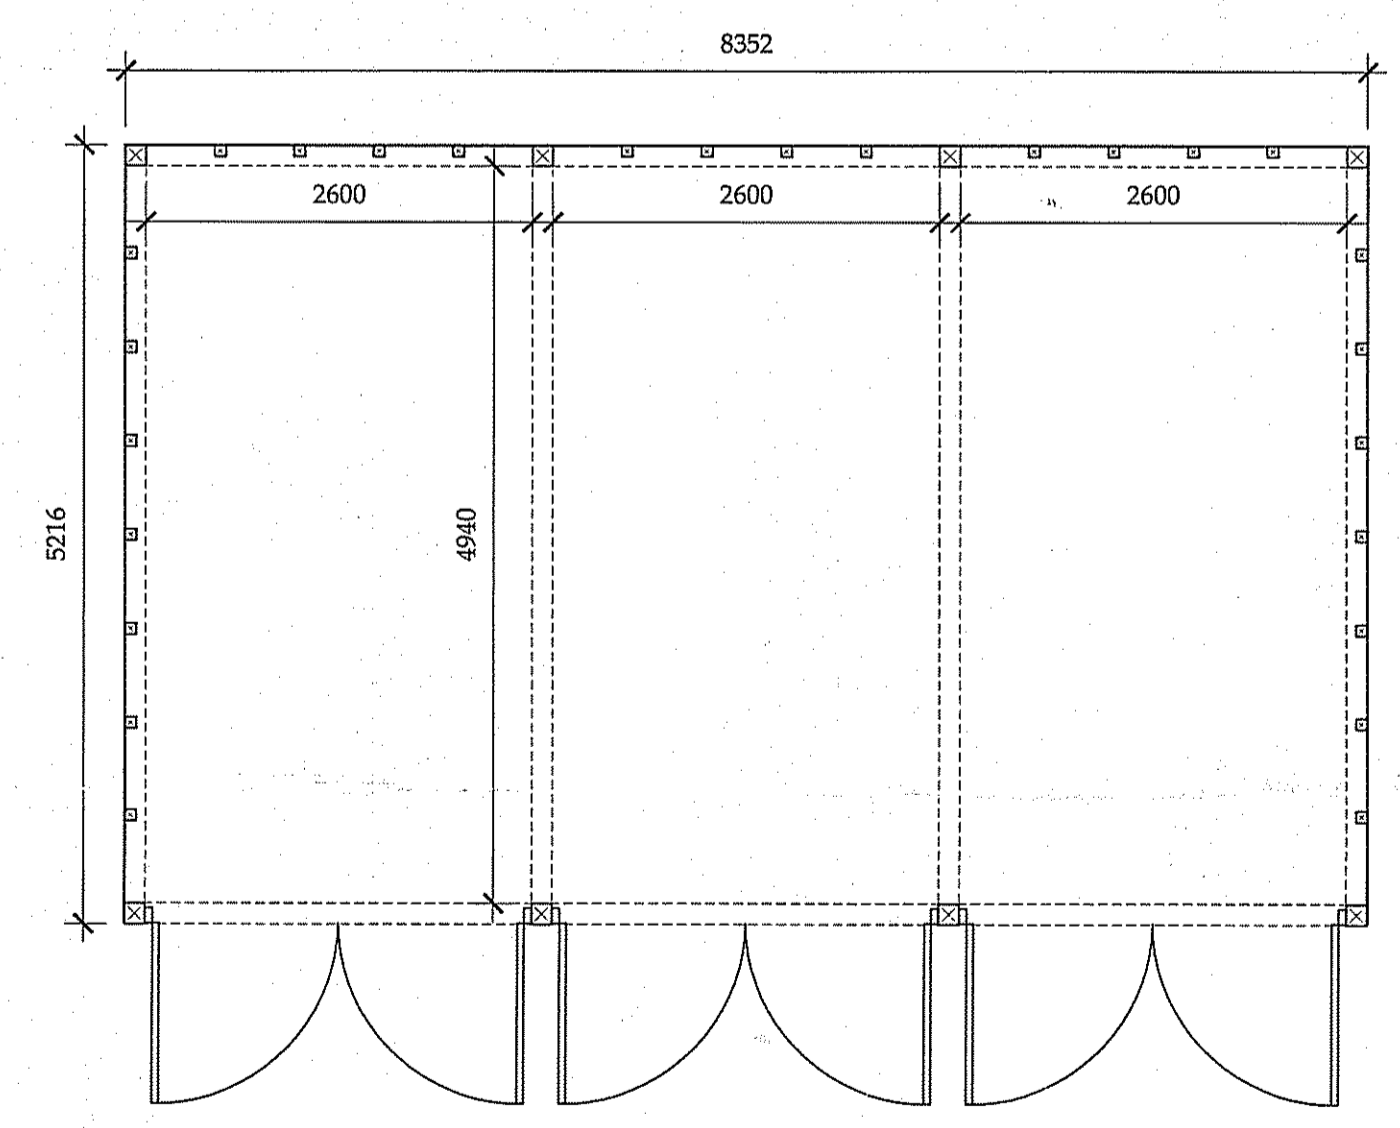

PROPOSED FLOOR PLAN

A	13.02.12	CE	Issued for Approval
---	----------	----	---------------------

REV	DATE	BY	AMENDMENT
-----	------	----	-----------

bhd
 partnership
 Architecture + Engineering
 Airy Hill Manor, Waterstead Lane,
 Whitby, N. Yorks. YO21 1QB.

CLIENT: Mr G & Mrs J Sargeant

PROJECT: Loft conversion to Field House, Dunsley

Drawn: Proposed Garden store

DRAWING STATUS: Preliminary


DRAWN: C. Eynon CHECKED: T. R. Harrison

SCALE @ SIZE: 1:50&1:100@ A1 DATE: 22.11.11


DRAWING No: D10078-08 REV: A

Do not scale from this drawing, only figured dimensions are to be taken from this drawing.
 The contractor must verify all dimensions on site before commencing any work or shop drawings.
 The contractor must report any discrepancies taken in any way, work within the construction (design and management) regulations 1994 is not to start until a health & safety plan has been produced. This drawing is copyright and must not be reproduced without consent of BHD Partnership Ltd.

NYM/NPA
 17 FEB 2012

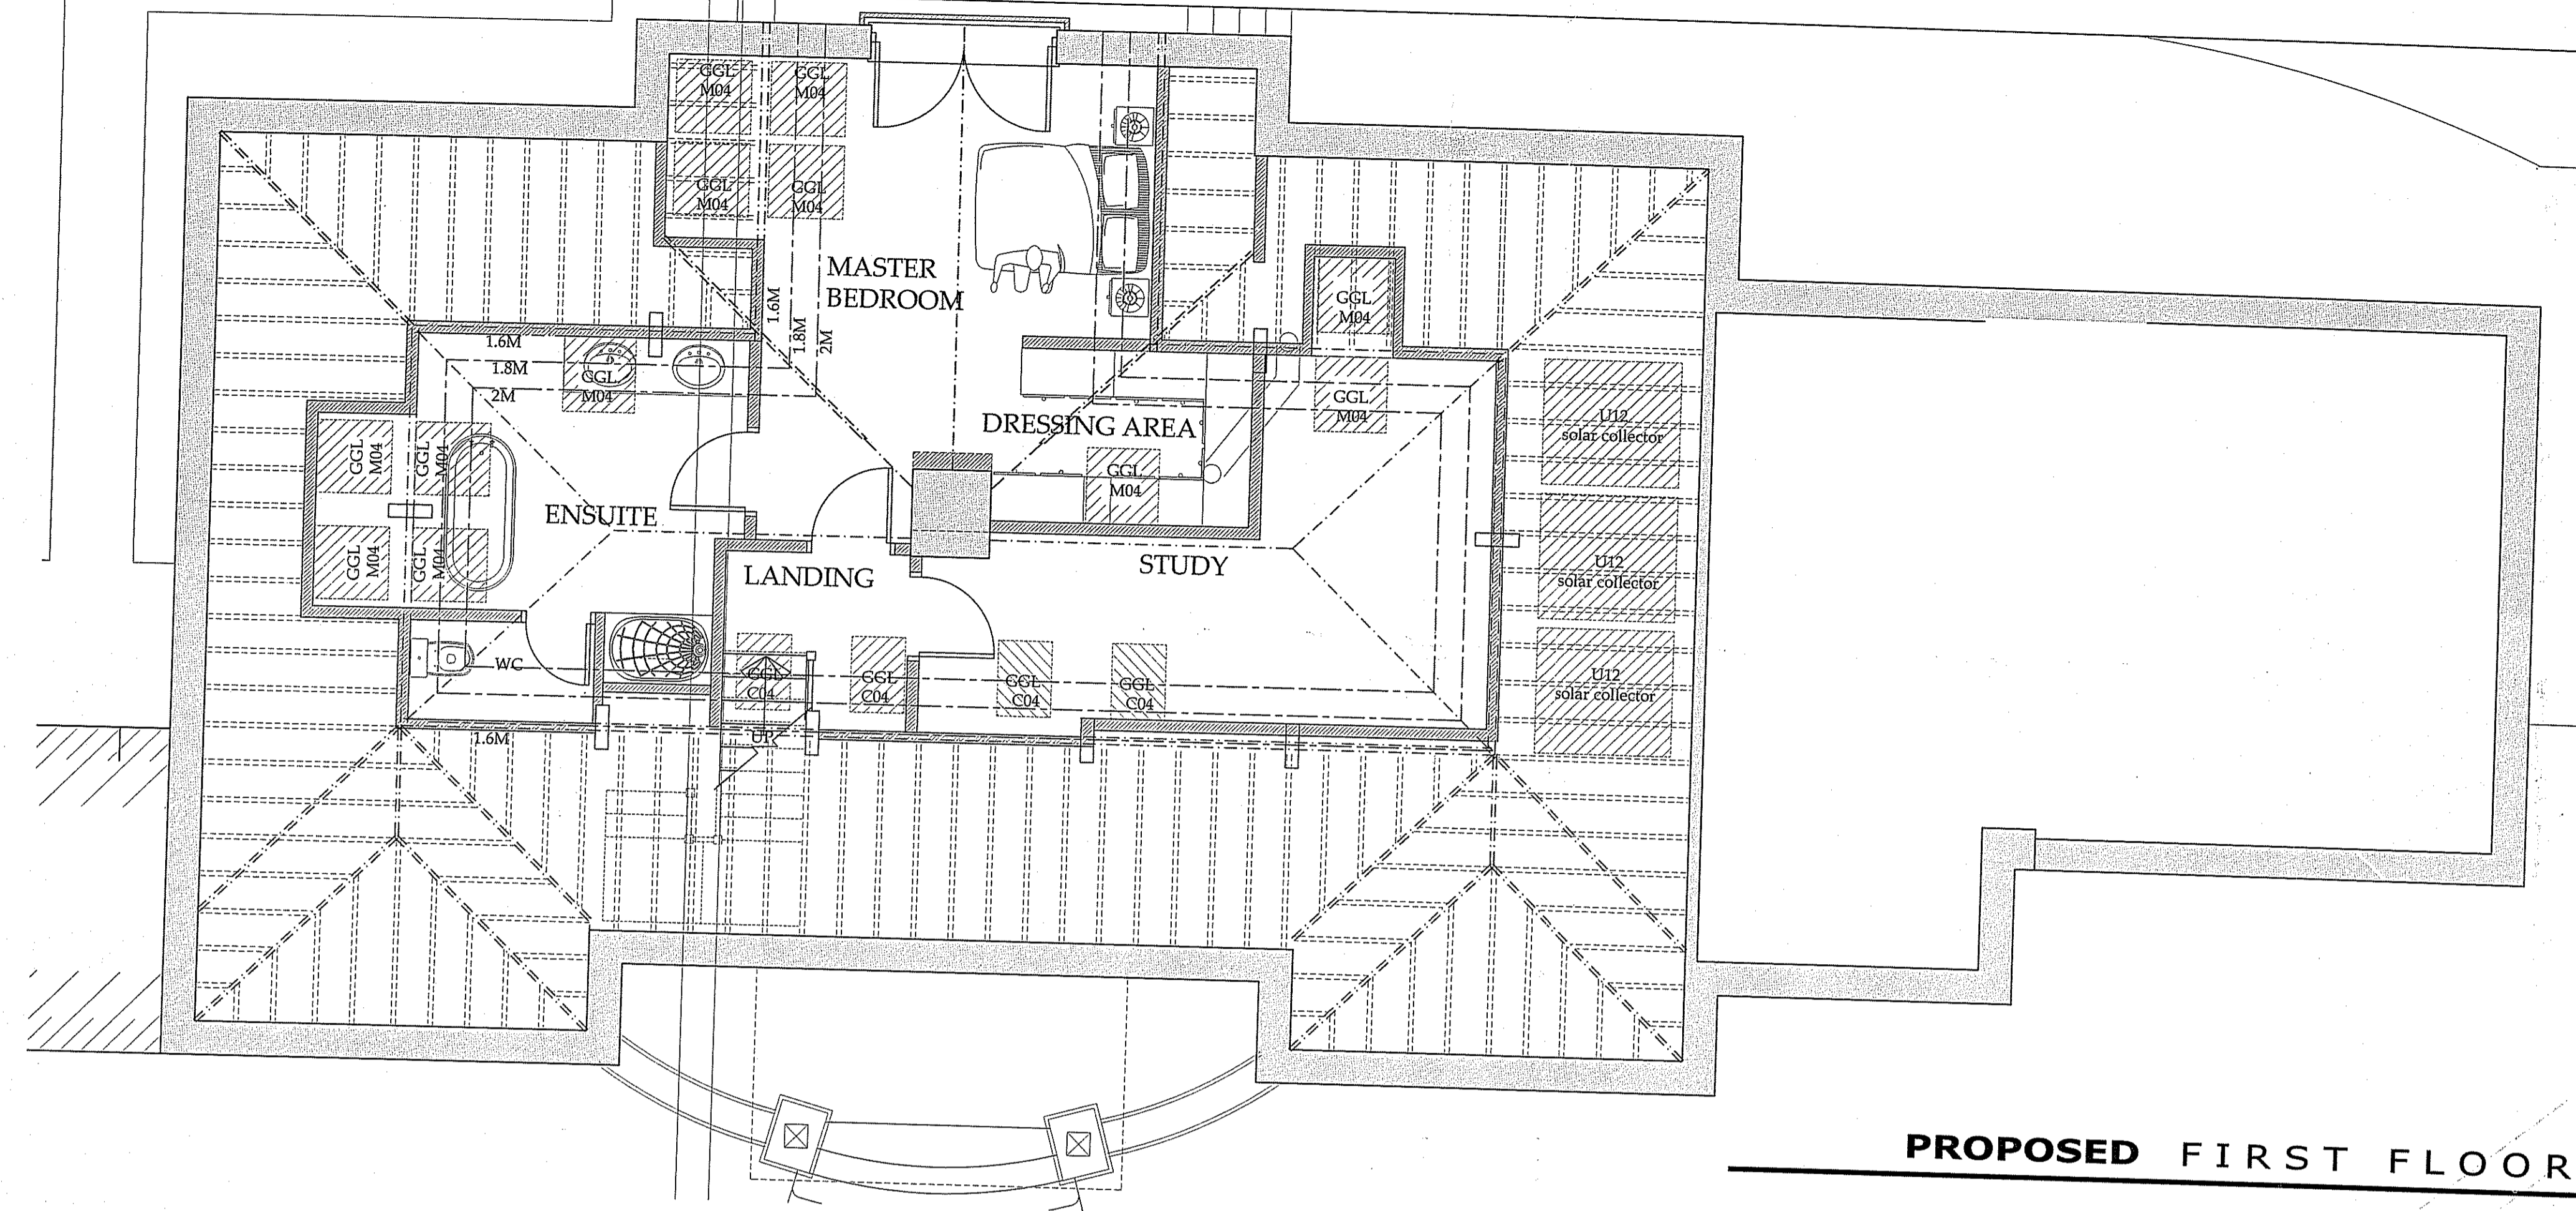

PROPOSED FIRST FLOOR

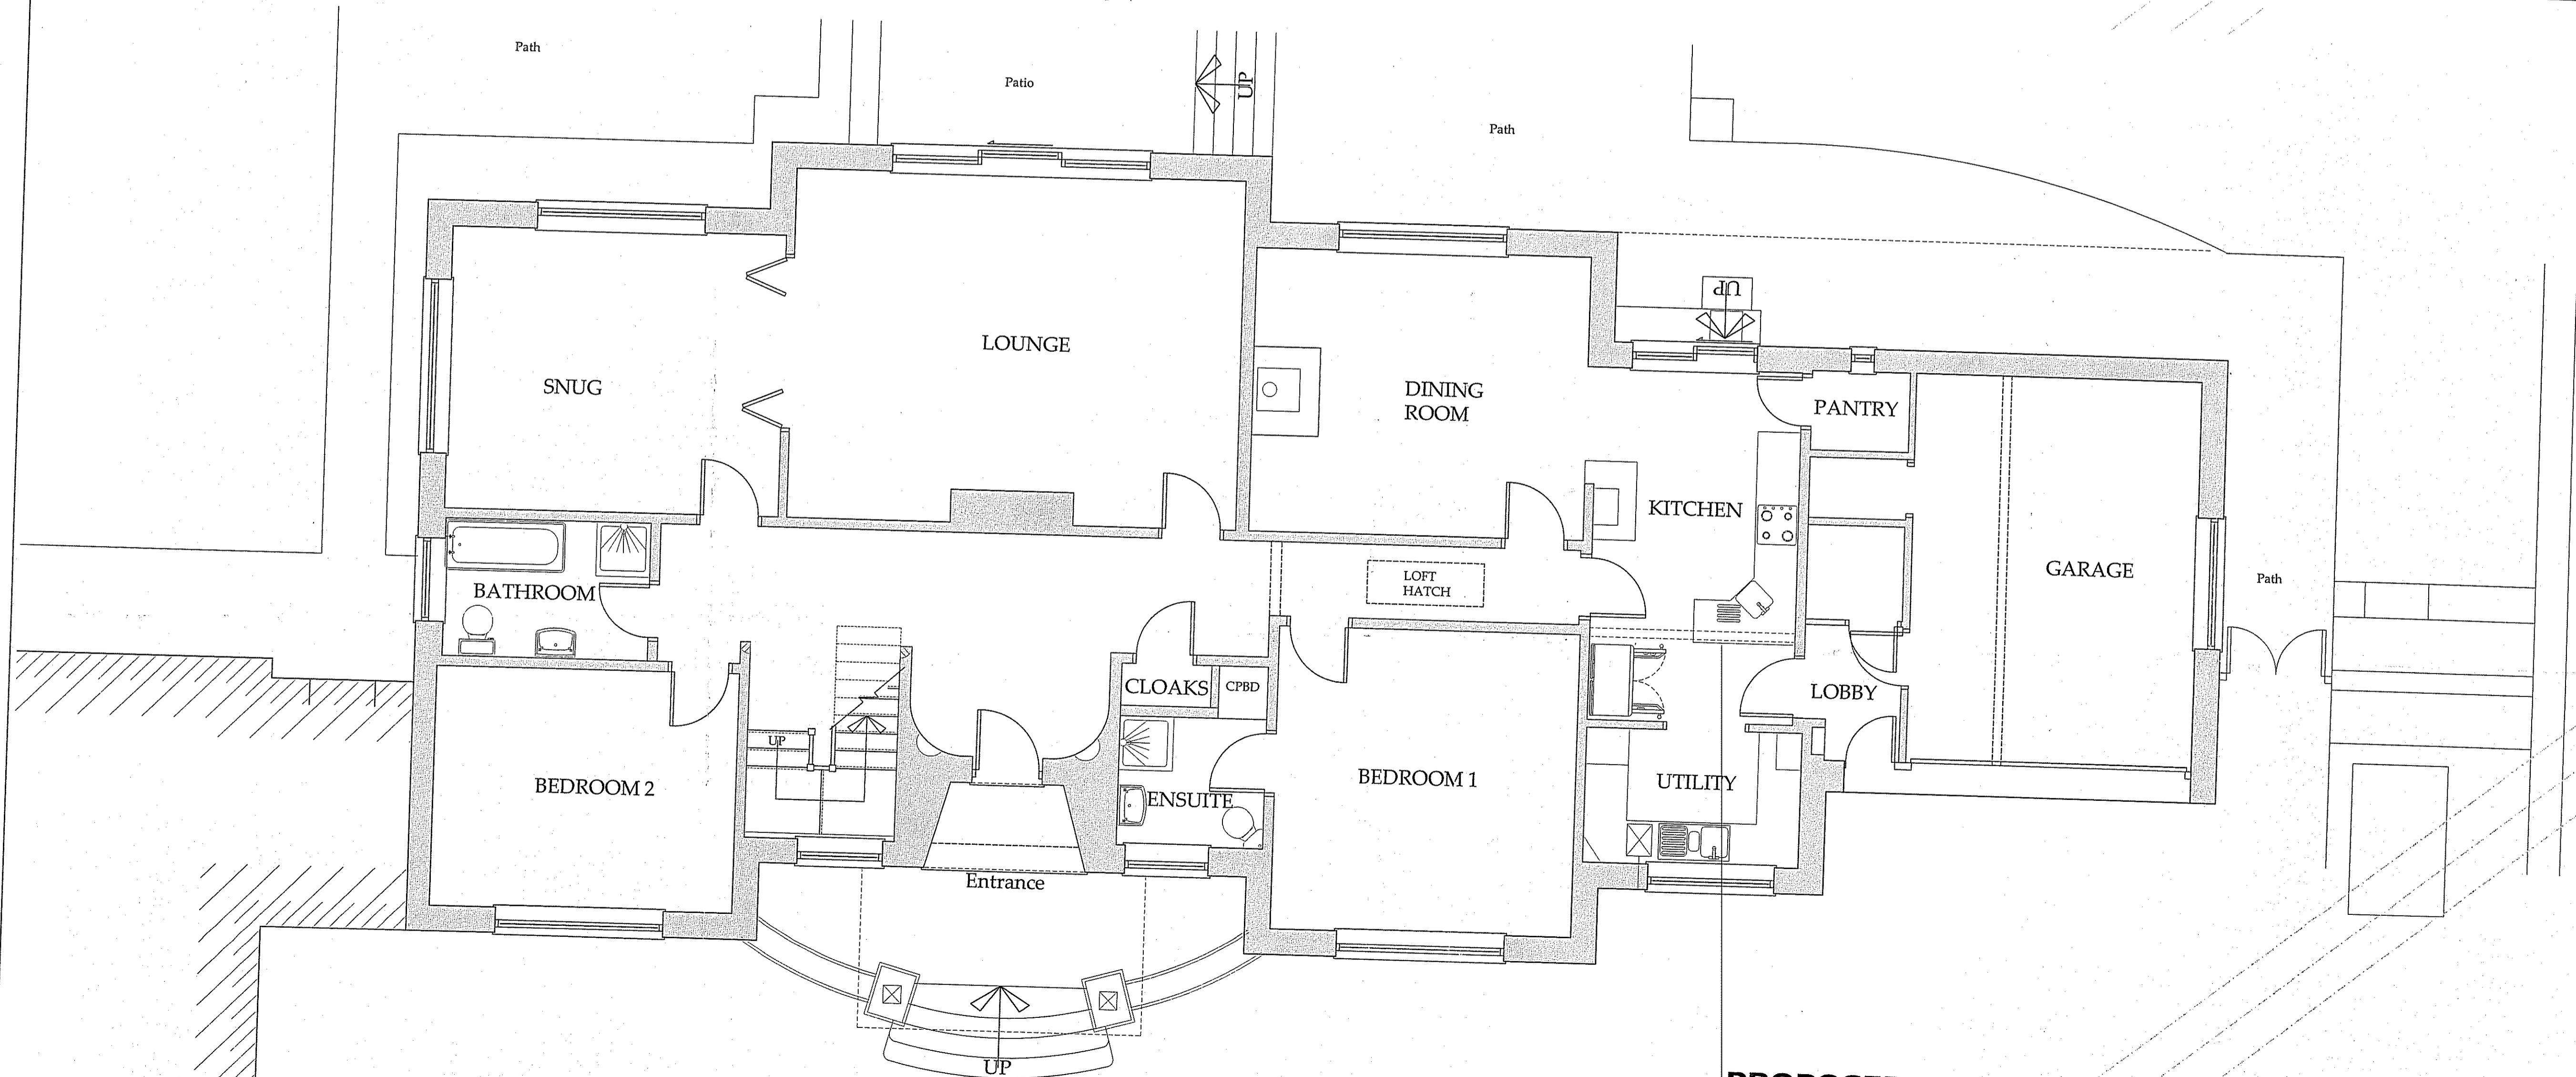

PROPOSED GROUND FLOOR PLAN

REV	DATE	BY	AMENDMENT
F	14.02.12	CE	Issued to planning
E	02.02.12	CE	Ridge reduced by 500mm
D	06.01.12	CE	Altered to suit client comments
C	05.01.12	CE	Headheight lines added
B	15.12.11	CE	Altered to suit client comment
A	24.11.11	CE	Issued for Approval

bhd partnership
 Architecture + Engineering
 Alry Hill Manor, Waterstead Lane,
 Whitley, N. Yorks. YO21 1QB.

CLIENT: Mr G & Mrs J Sargeant

PROJECT: Loft conversion to Field House, Dunsley

DRAWING: Proposed Floor Plans

DRAWING STATUS: Preliminary


DRAWN: C. Eynon
 CHECKED: T. R. Harrison

SCALE @ SIZE: 1:50 @ A1
 DATE: 22.11.11

DRAWING No: D10078-07
 REV: F


Do not scale from this drawing, only figured dimensions are to be taken from this drawing.
 The contractor must verify all dimensions on site before commencing any work or shop drawings.
 The contractor must report any discrepancies before commencing work. If this drawing exceeds the quantities taken in any way, the technician is to be informed before work is initiated.
 Work within the construction (design and management) regulations 1994 is not to start until a health & safety plan has been produced. This drawing is copyright and must not be reproduced without consent of BHD Partnership Ltd.

NYM/NPA
 11 FEB 2012

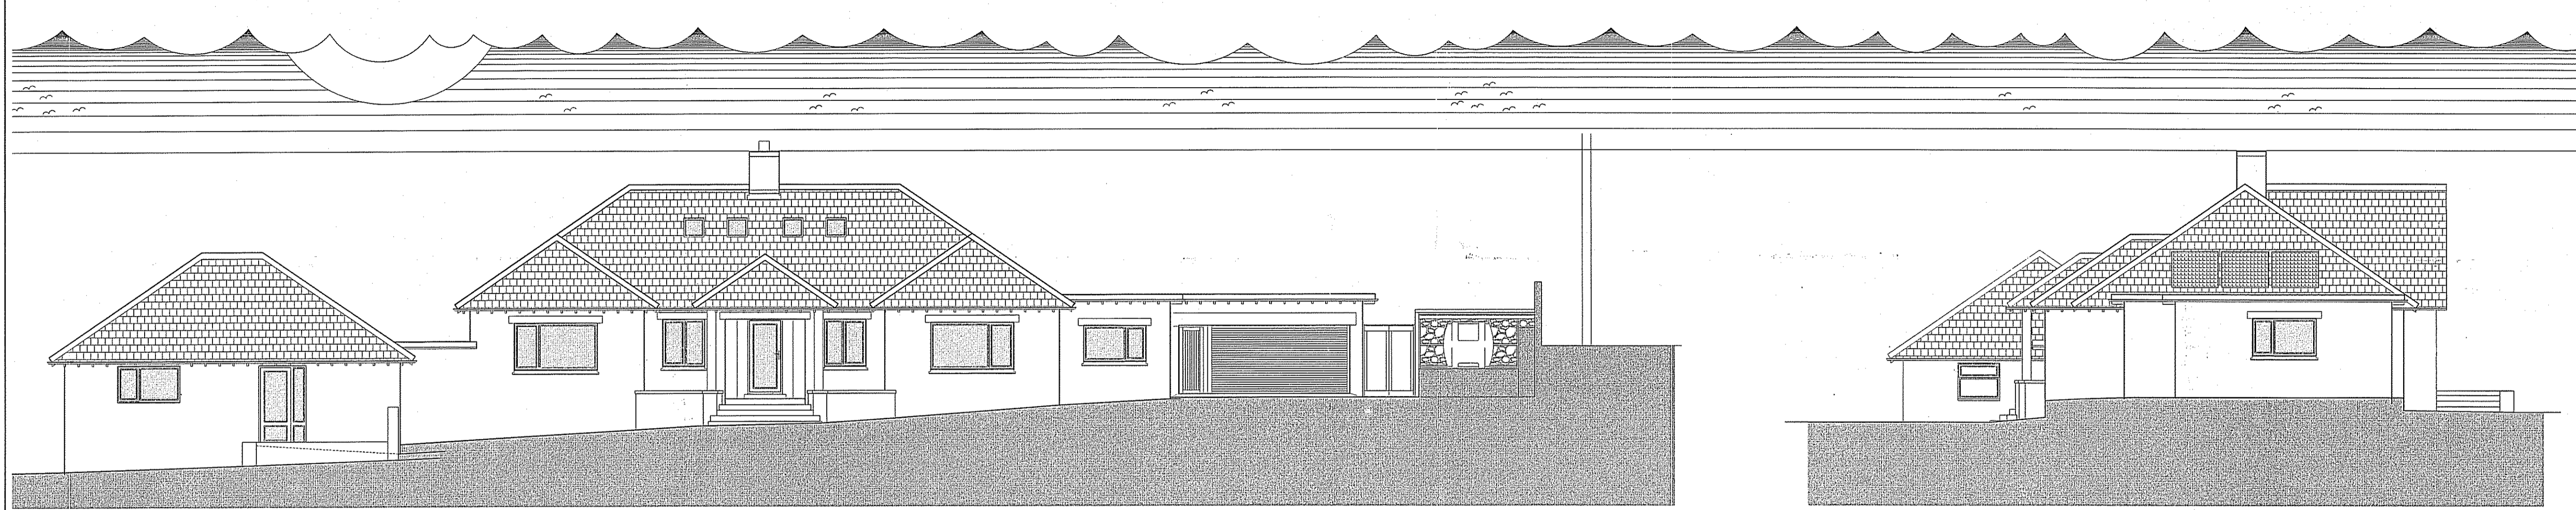

PROPOSED FRONT ELEVATION

PROPOSED SIDE ELEVATION

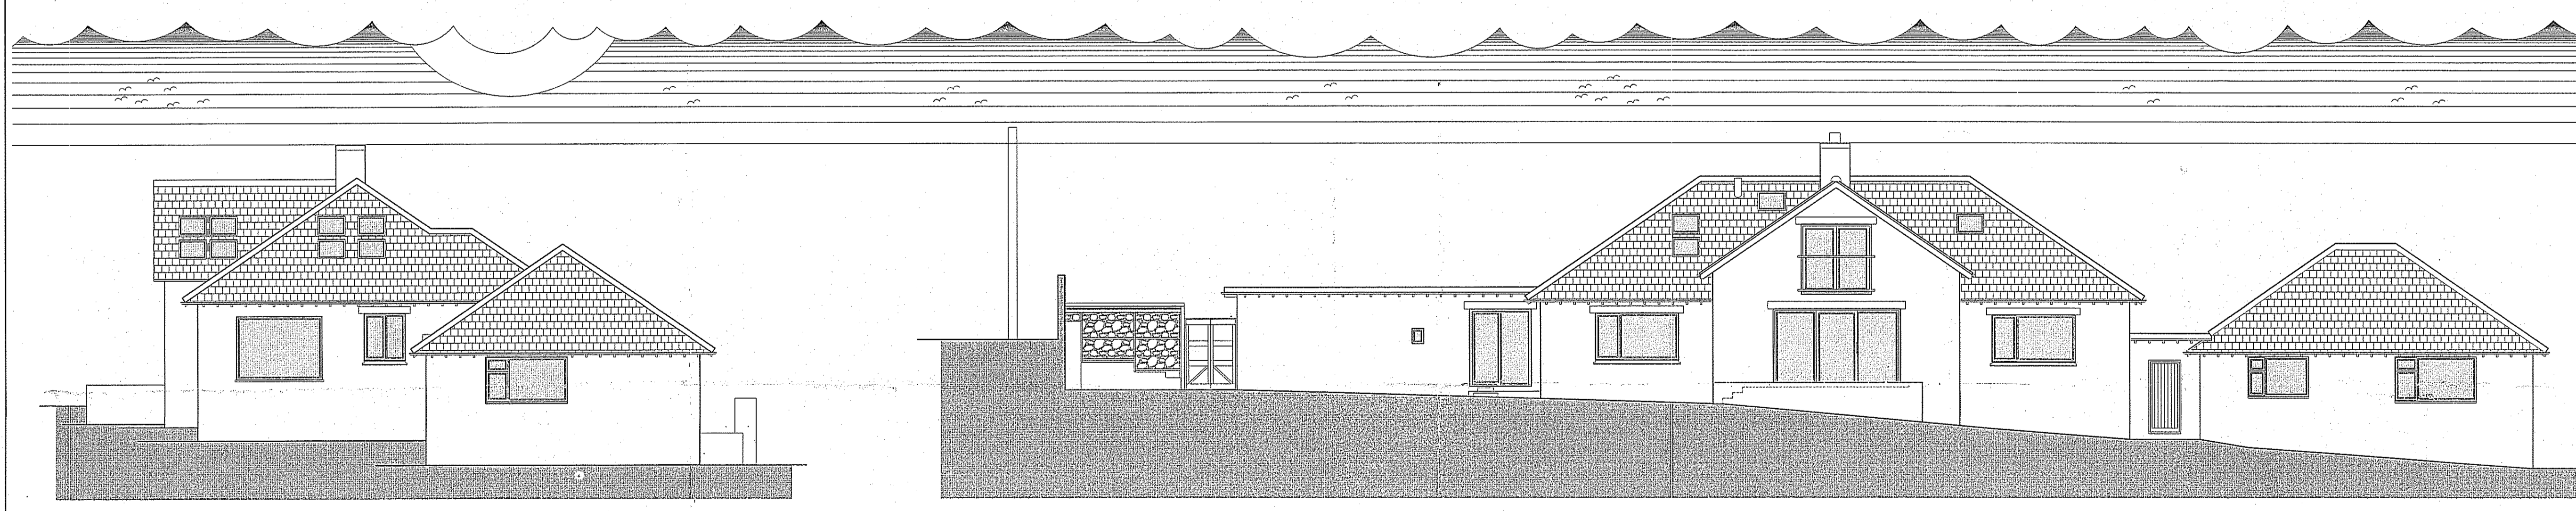

PROPOSED SIDE ELEVATION

PROPOSED REAR ELEVATION

REV	DATE	BY	AMENDMENT
F	17.02.12	CE	Hot water panels added
E	14.02.12	CE	Issued to planning
D	02.02.12	CE	Ridge reduced by 500mm
C	06.01.12	CE	Altered to suit client comment
B	15.12.11	CE	Altered to suit client comment
A	08.12.11	CE	Issued for Approval

bhd
 partnership
 Architecture + Engineering
 Airy Hill Manor, Waterstead Lane,
 Whitby, N. Yorks. YO21 1QB.

CLIENT: Mr G & Mrs J Sargeant

PROJECT: Loft conversion to
 Field House, Dunsley

Drawing: Proposed
 Elevations - 525mm drop

DRAWING STATUS: Preliminary

DRAWN: C. Eynon CHECKED: T. R. Harrison

SCALE @ SIZE: 1:100&1:50@ A1 DATE: 22.11.11

DRAWING No: D10078-05 REV: F