
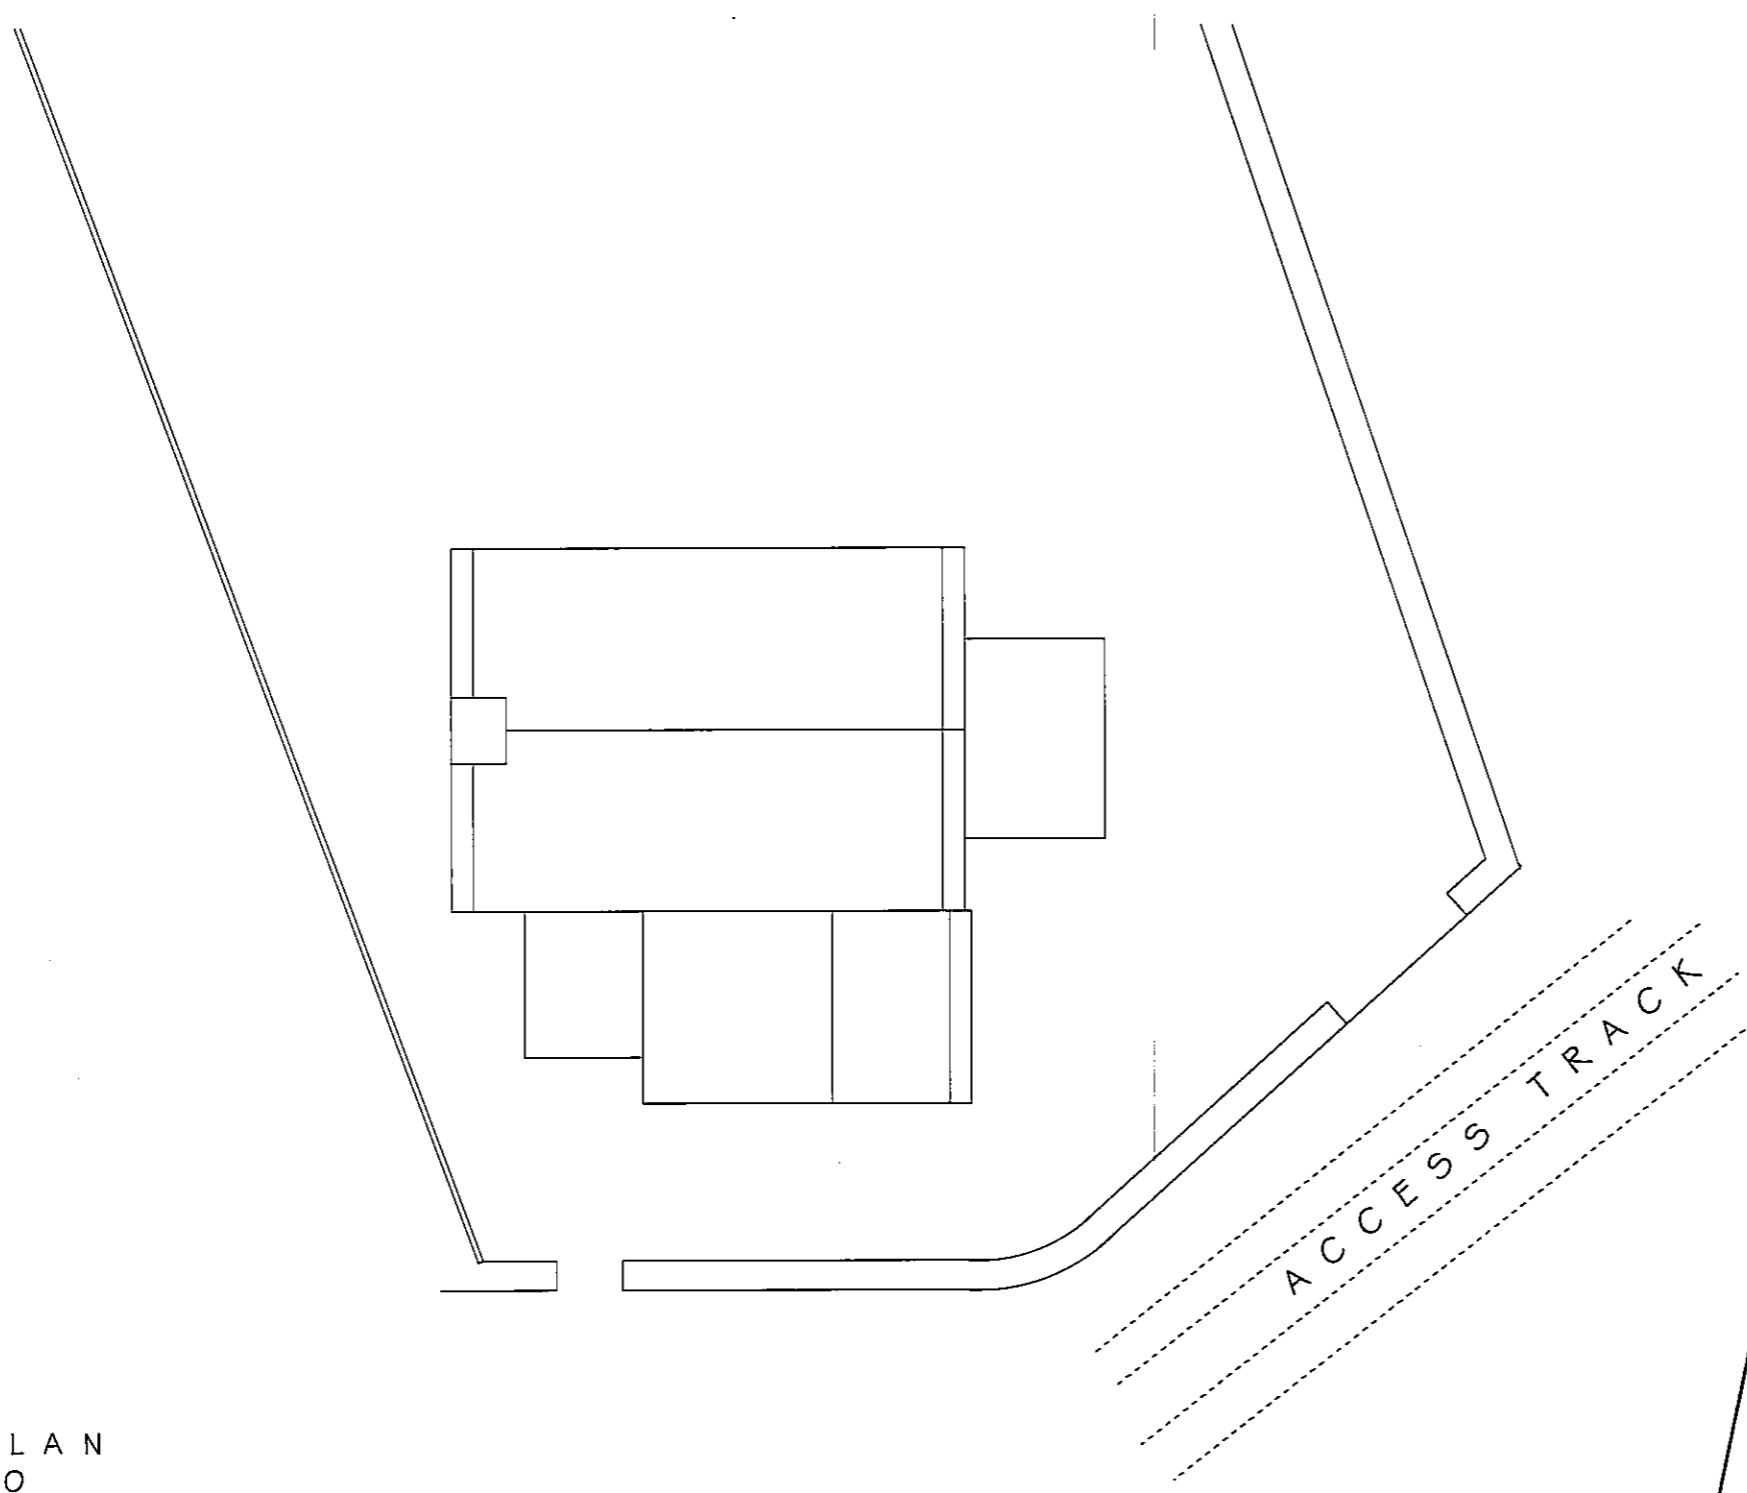


NYM / 2012 / 0730 / FL

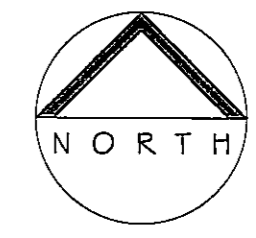

SITE PLAN
1 : 100

Proposed:
ALTERATIONS at
CRAGWELL COTTAGE
AISLABY

Drawing:
EXISTING
SITE PLAN

Drawing No. 124/01
Date: OCTOBER 2012
Scale: 1/100


MICHAEL MILLER
BA(Hons) ARCH. CIAT
Architectural Consultant.

NYMNPΔ
29 OCT 2012



Chartered Institute of
Architectural Technologists

16 PARK VIEW. GLAISDALE.
WHITBY
NORTH YORKSHIRE.
YO21 2PP.

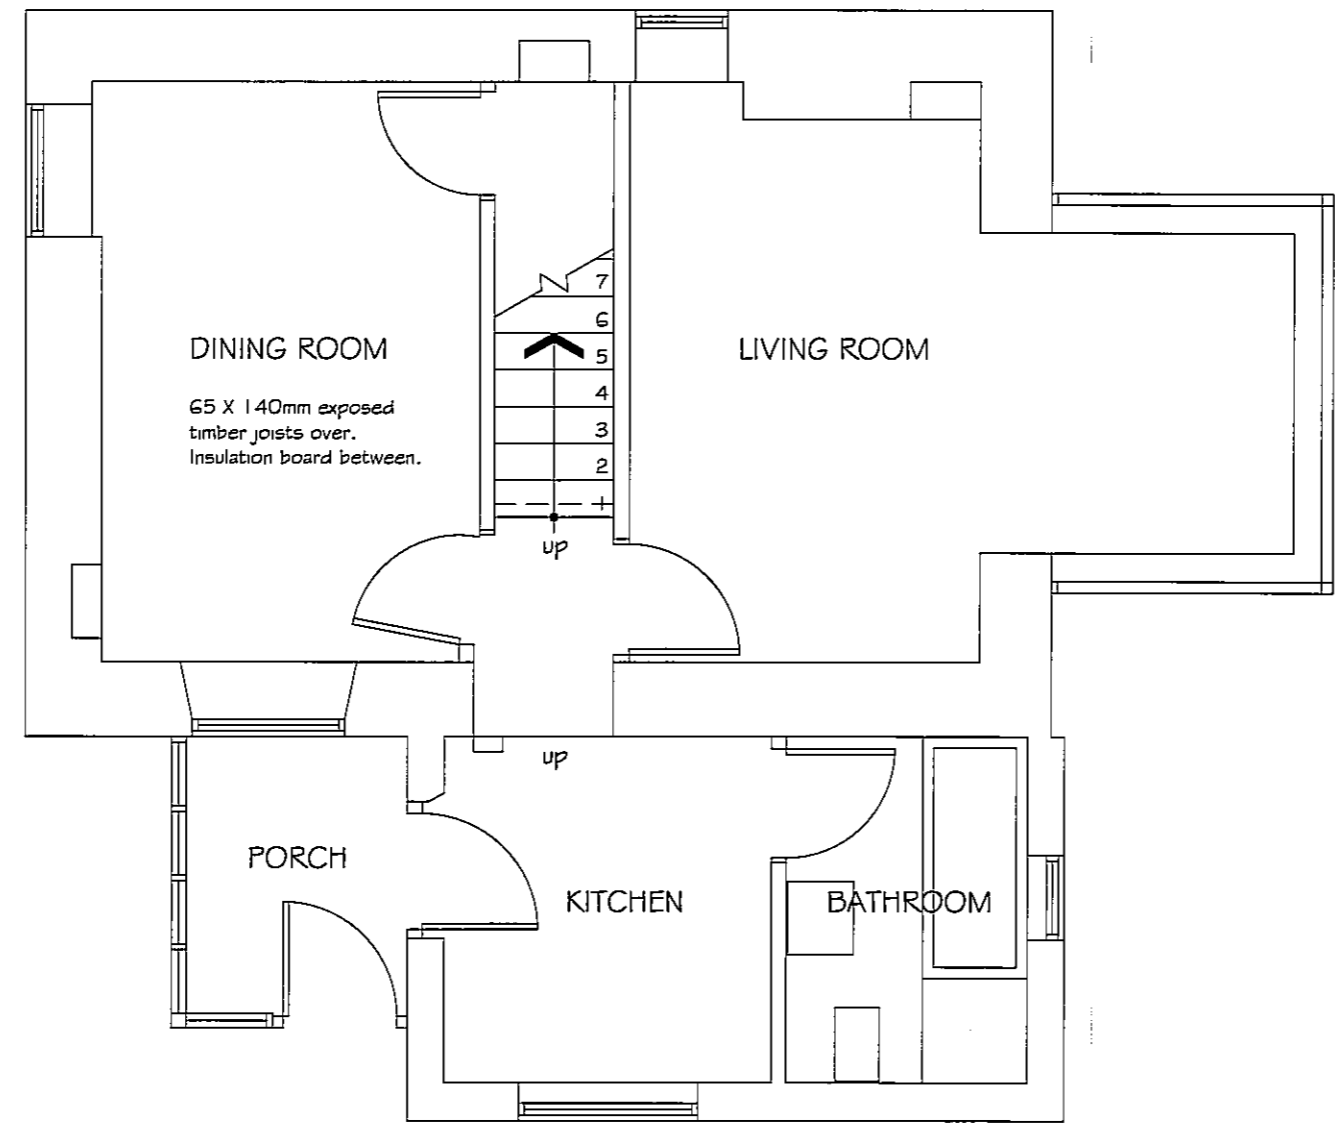

Proposed:
ALTERATIONS at
CRAGWELL COTTAGE
AISLABY

Drawing:
EXISTING
GROUND FLOOR PLAN


Drawing No. 124/02
Date: OCTOBER 2012
Scale: 1/50

MICHAEL MILLER
BA(Hons) ARCH. CIAT
Architectural Consultant.

NYMNP
29 OCT 2012



16 PARK VIEW. GLAISDALE.
WHITBY
NORTH YORKSHIRE.
YO21 2PP.

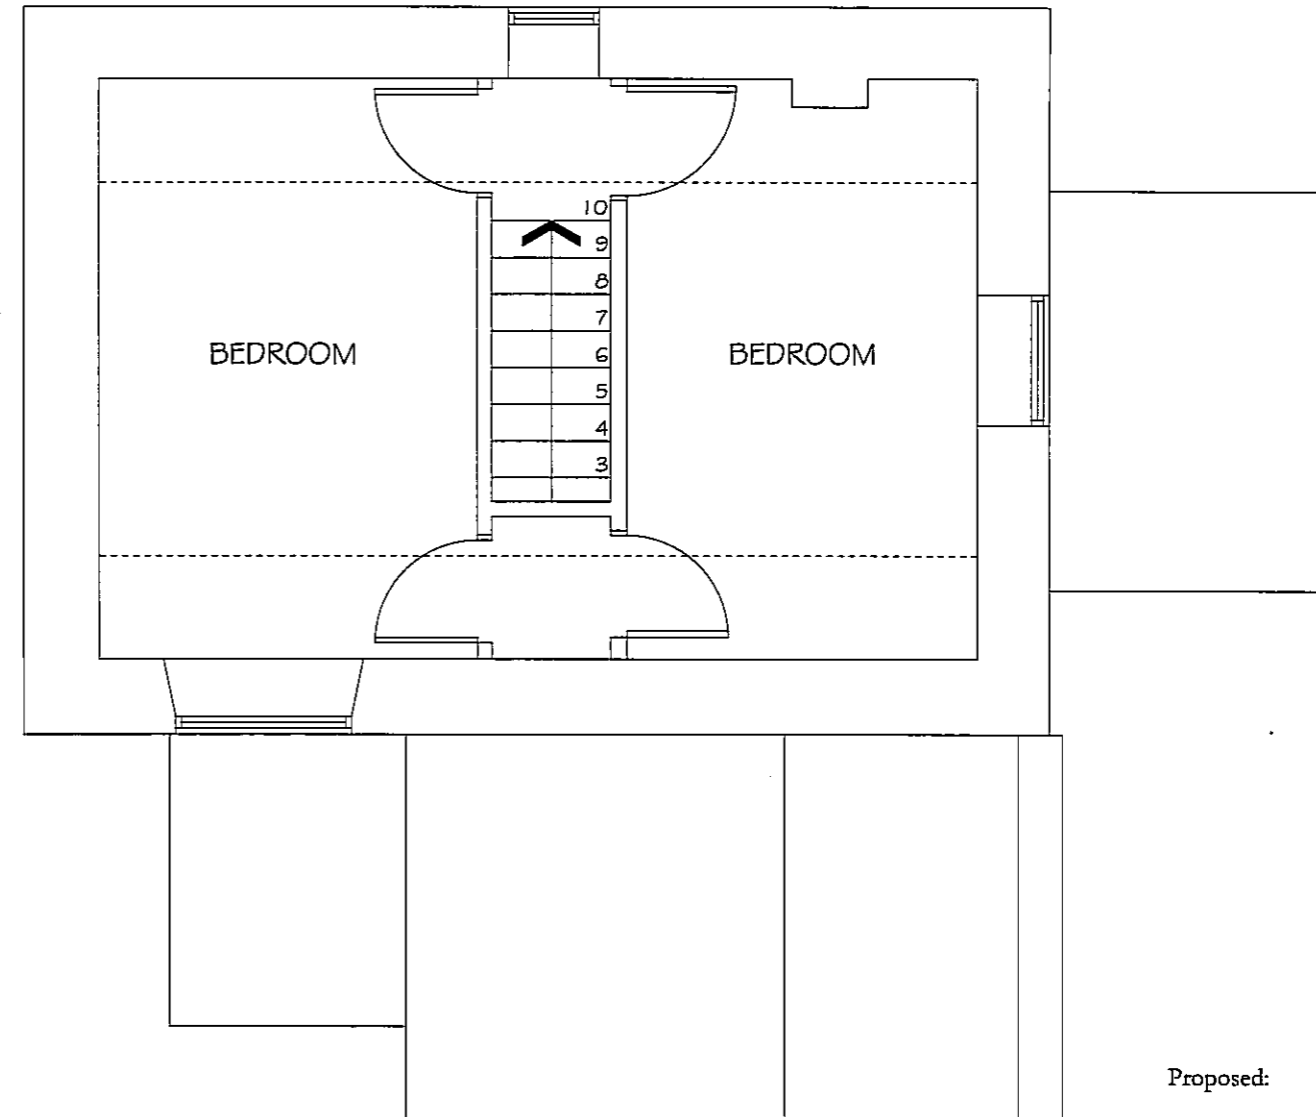

Proposed:

ALTERATIONS at
CRAGWELL COTTAGEE
AISLABY

Drawing:
EXISTING SECTION &
FIRST FLOOR PLAN

Drawing No. 124/03
Date: OCTOBER 2012
Scale: 1/50


MICHAEL MILLER
BA(Hons) ARCH. CIAT
Architectural Consultant.

NYMNP
29 OCT 2012



Chartered Institute of
Architectural Technologists

16 PARK VIEW. GLAISDALE.
WHITBY
NORTH YORKSHIRE.
YO21 2PP.

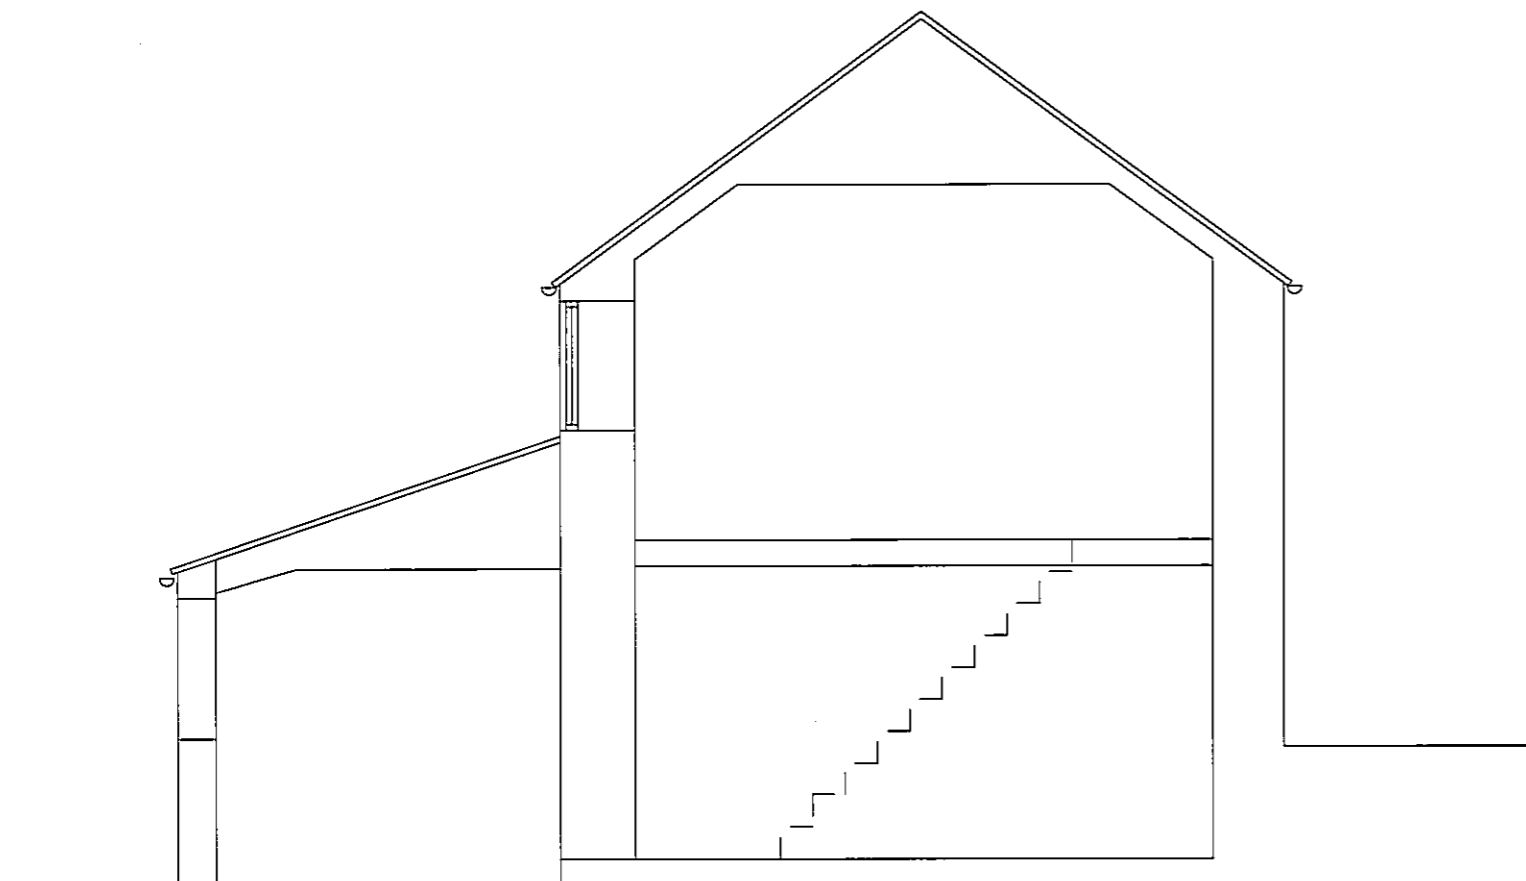



Proposed:
ALTERATIONS at
CRAGWELL COTTAGE
AISLABY

Drawing:
EXISTING
ROOF PLAN

Drawing No. 124/04
Date: OCTOBER 2012
Scale: 1/50

MICHAEL MILLER
BA(Hons) ARCH. CIAT
Architectural Consultant.


NYMNP
29 OCT 2012




16 PARK VIEW. GLAISDALE.
WHITBY
NORTH YORKSHIRE.
YO21 2PP.

NYM / 2012 / 0730 / FL

NYMNPA
29 OCT 2012

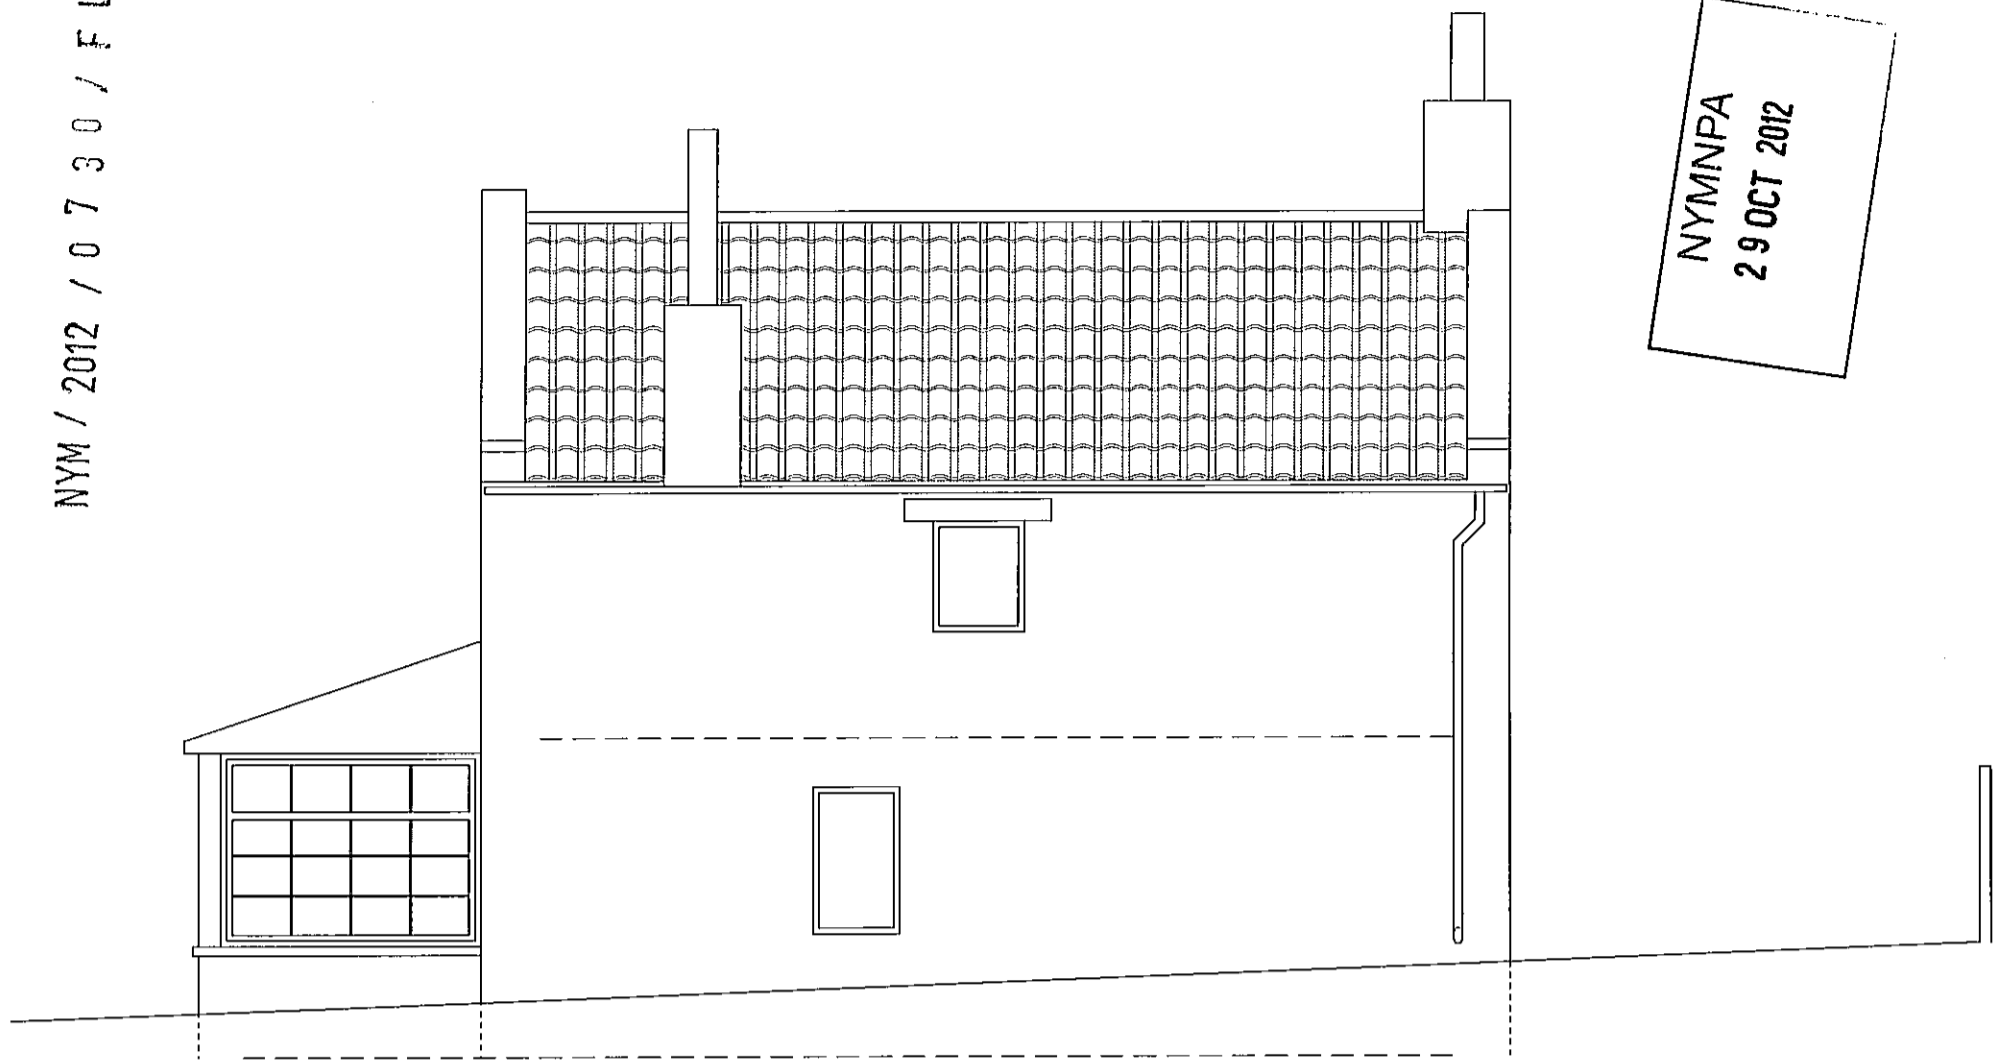

N O R T H E L E V A T I O N

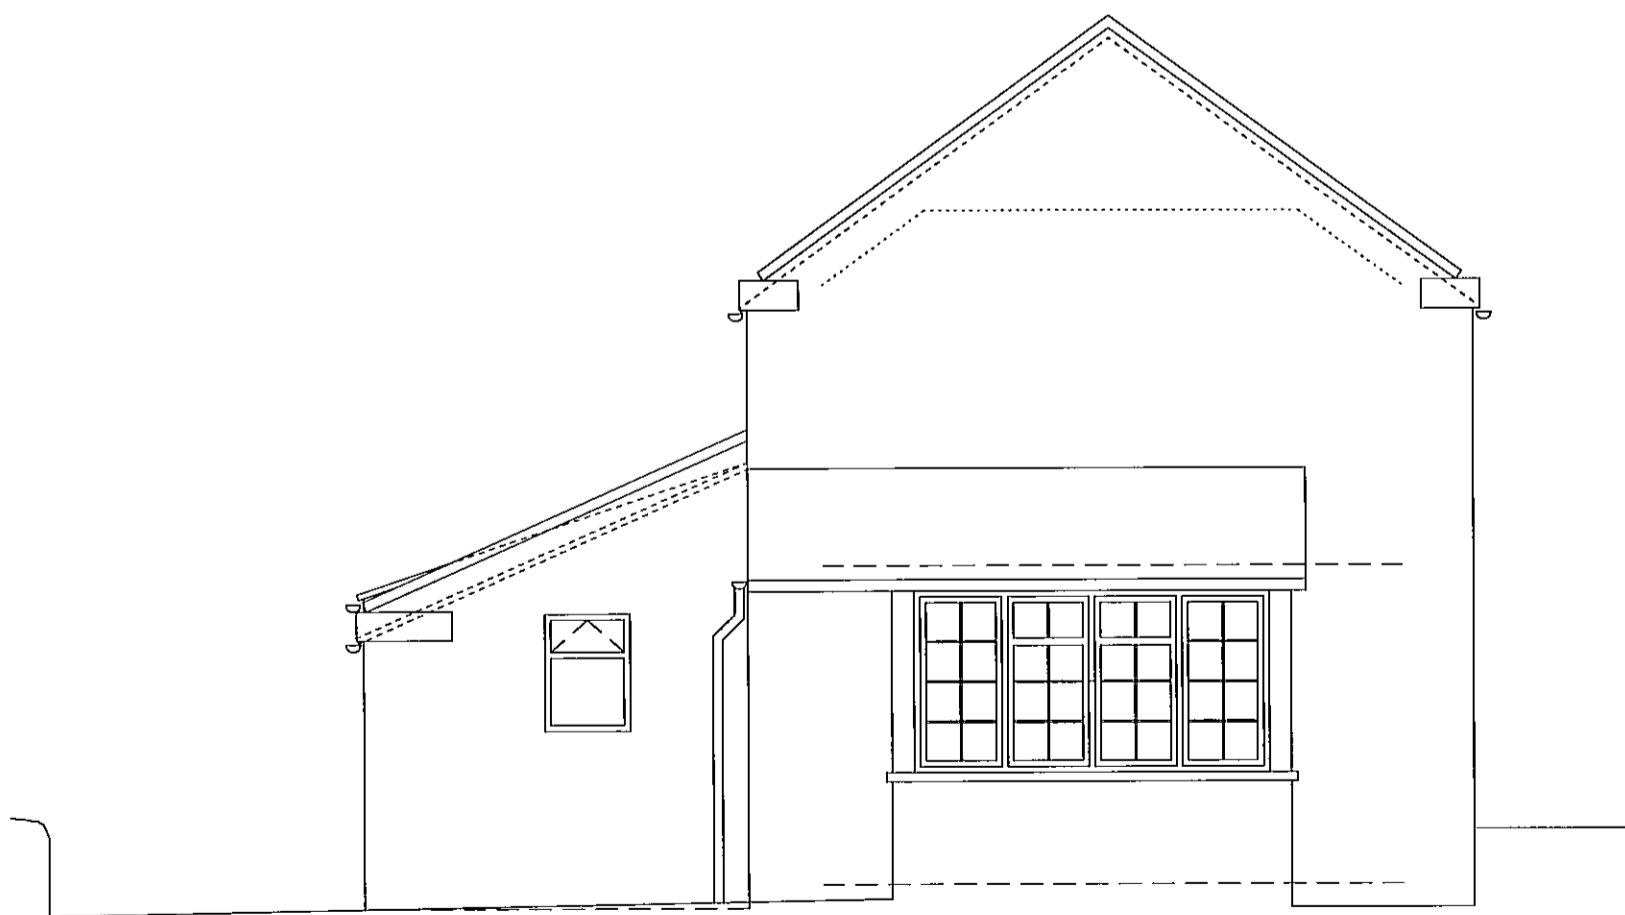

E A S T E L E V A T I O N

Proposed:

ALTERATIONS at
CRAGWELL COTTAGE
AISLABY

Drawing:
EXISTING
ELEVATIONS I

Drawing No. 124/05
Date: OCTOBER 2012
Scale: 1/50

MICHAEL MILLER
BA(Hons) ARCH. CIAT
Architectural Consultant.



Chartered Institute of
Architectural Technologists


16 PARK VIEW, GLAISDALE,
WHITBY
NORTH YORKSHIRE,
YO21 2PP.

NYM / 2012 / 0730 / FL 1

NYM/NPA
29 OCT 2012



S O U T H E L E V A T I O N

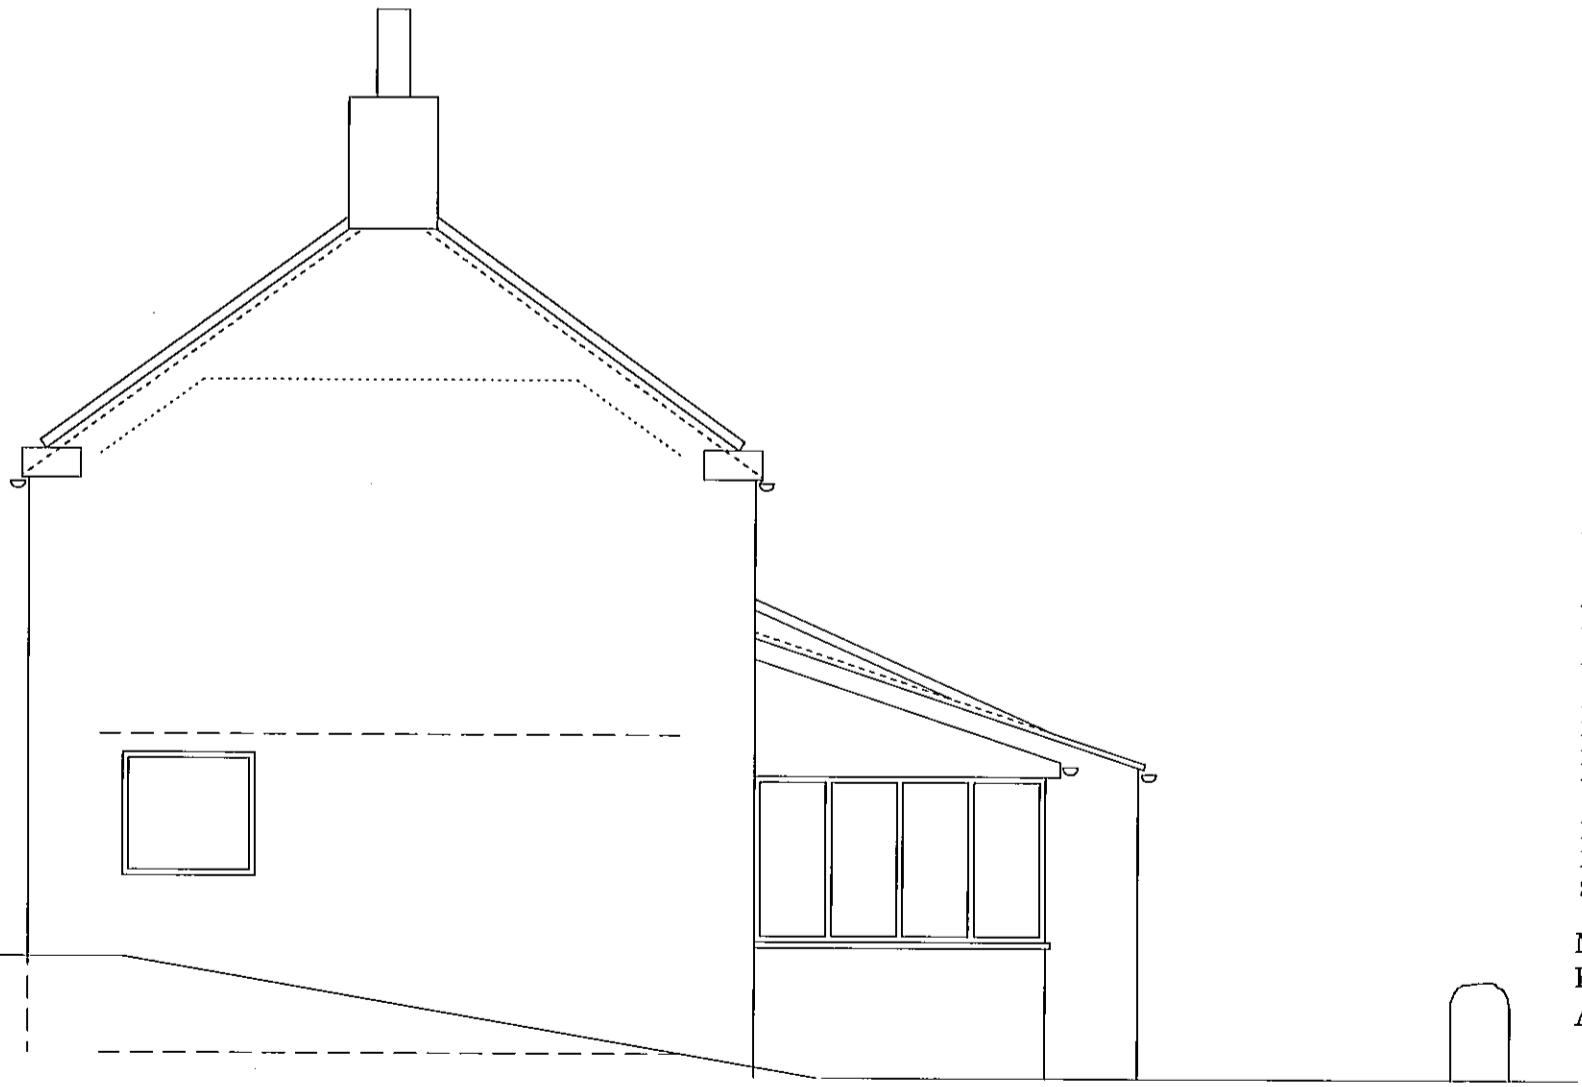

W E S T E L E V A T I O N

Proposed:
ALTERATIONS at
CRAGWELL COTTAGE
AISLABY

Drawing:
EXISTING
ELEVATIONS II


Drawing No. 124/06
Date: OCTOBER 2012
Scale: 1/50

MICHAEL MILLER
BA(Hons) ARCH. CIAT
Architectural Consultant.



Chartered Institute of
Architectural Technologists

16 PARK VIEW, GLAISDALE,
WHITBY
NORTH YORKSHIRE.
YO21 2PP.

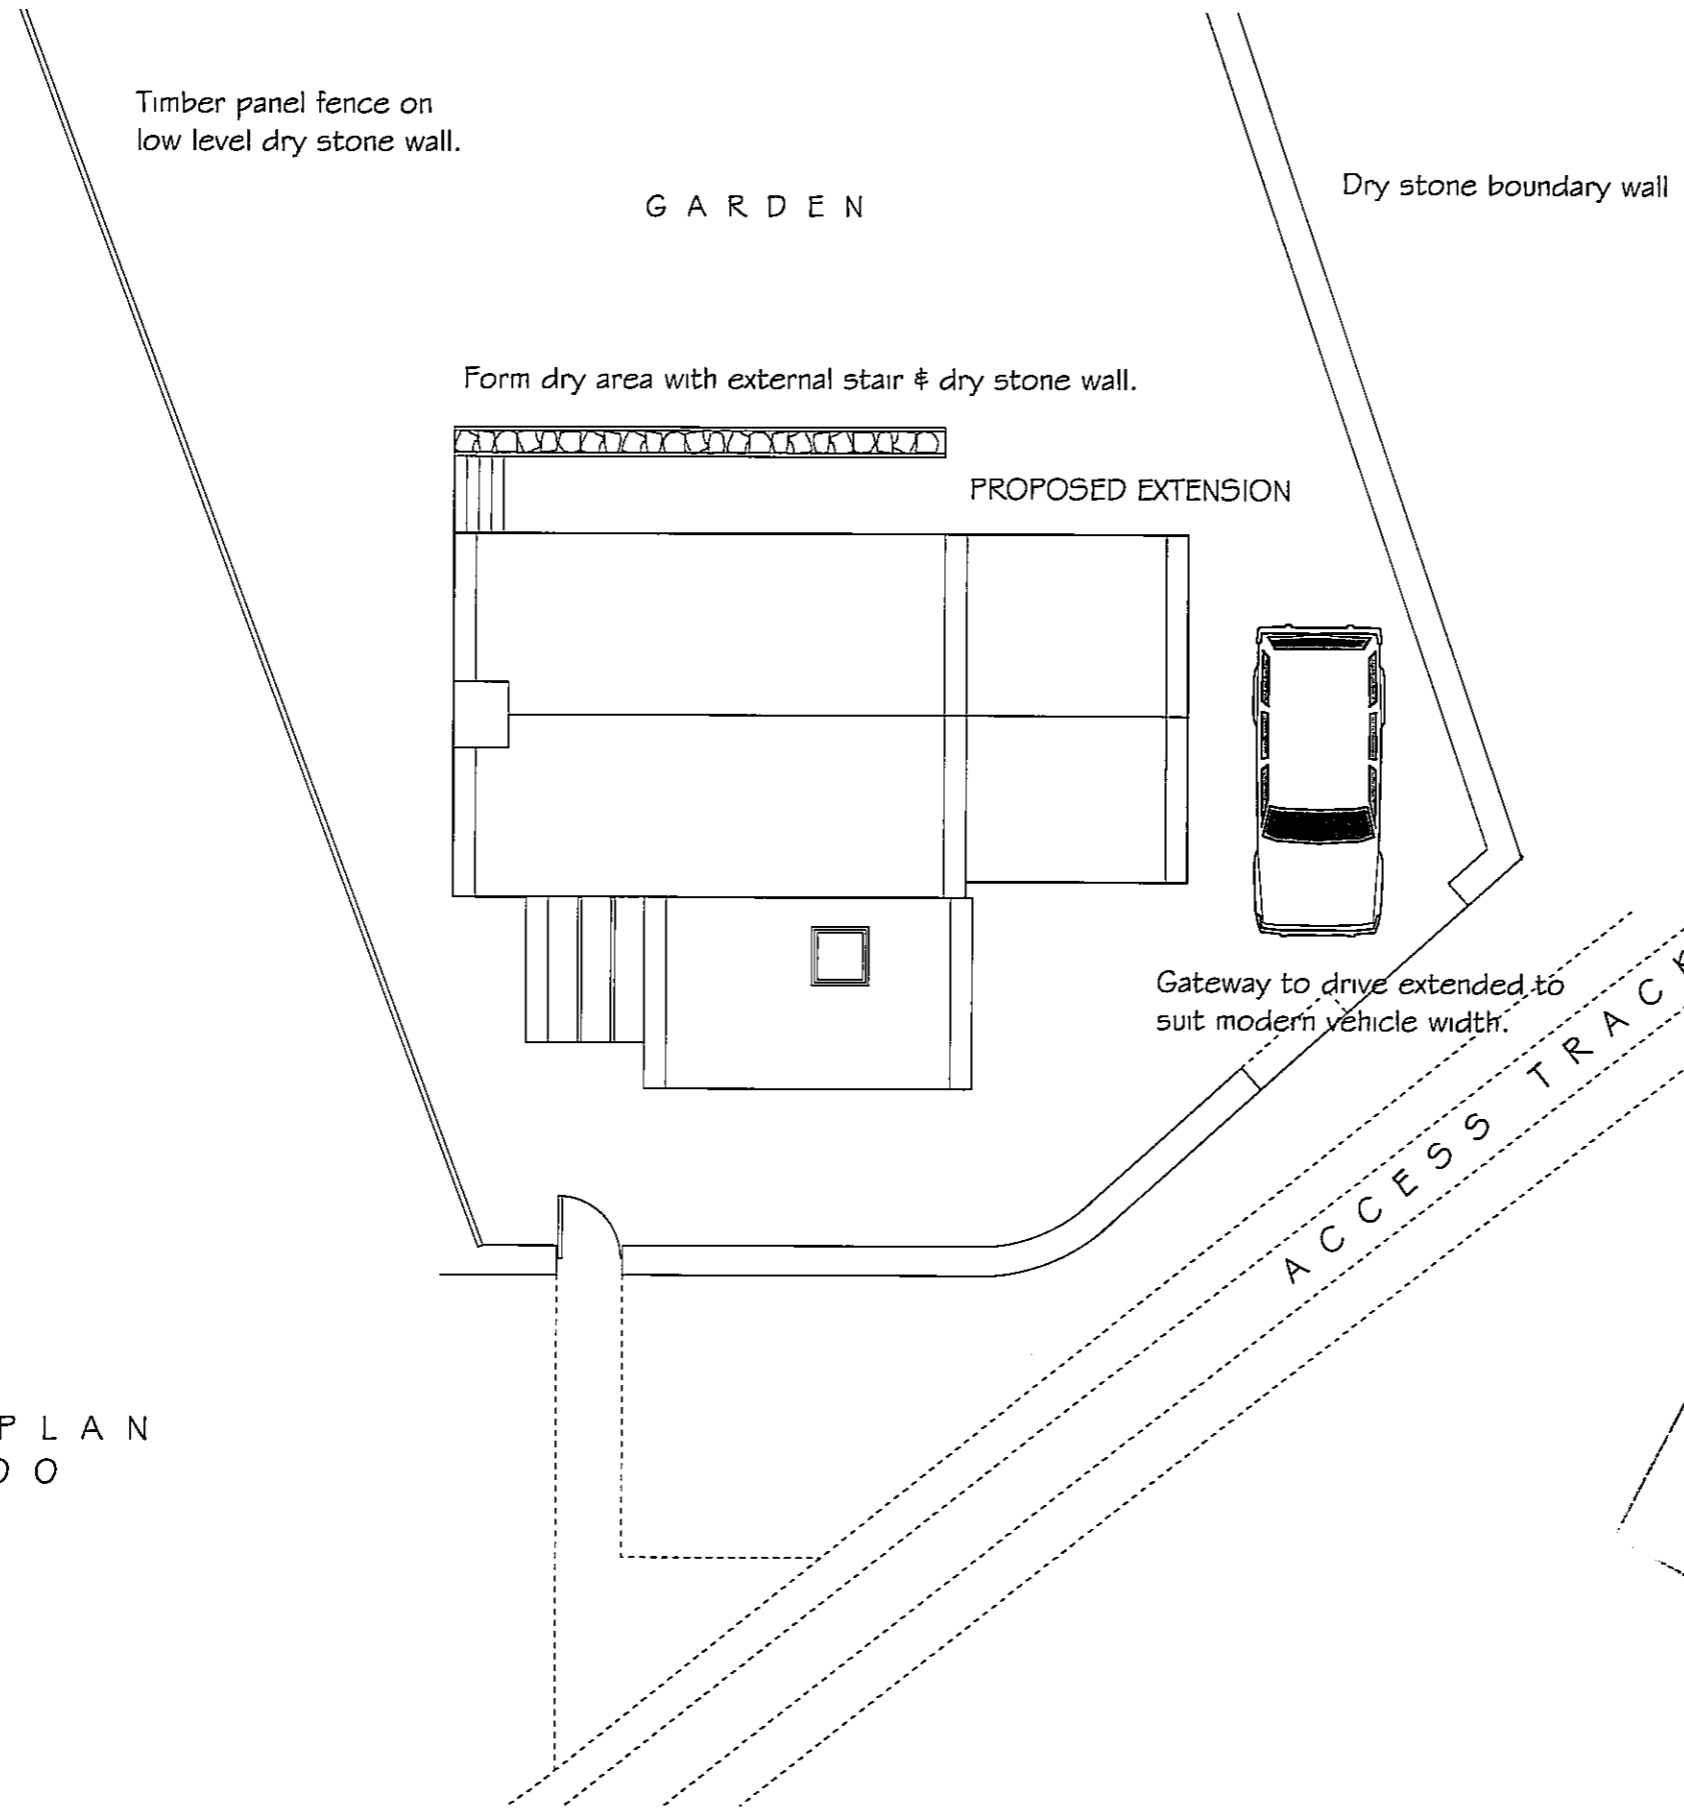

SITE PLAN
1 : 100

Proposed:
ALTERATIONS at
CRAGWELL COTTAGE
AISLABY

Drawing:
PROPOSED
SITE PLAN SCHEME A

Drawing No. 124/11
Date: OCTOBER 2012
Scale: 1/100

MICHAEL MILLER
BA(Hons) ARCH. CIAT
Architectural Consultant.

NYMNP
29 OCT 2012




16 PARK VIEW, GLAISDALE,
WHITBY
NORTH YORKSHIRE,
YO21 2PP.

Dry area. Stone steps & dry stone wall.

3028

NYM / 2012 / 0730 / FL 1

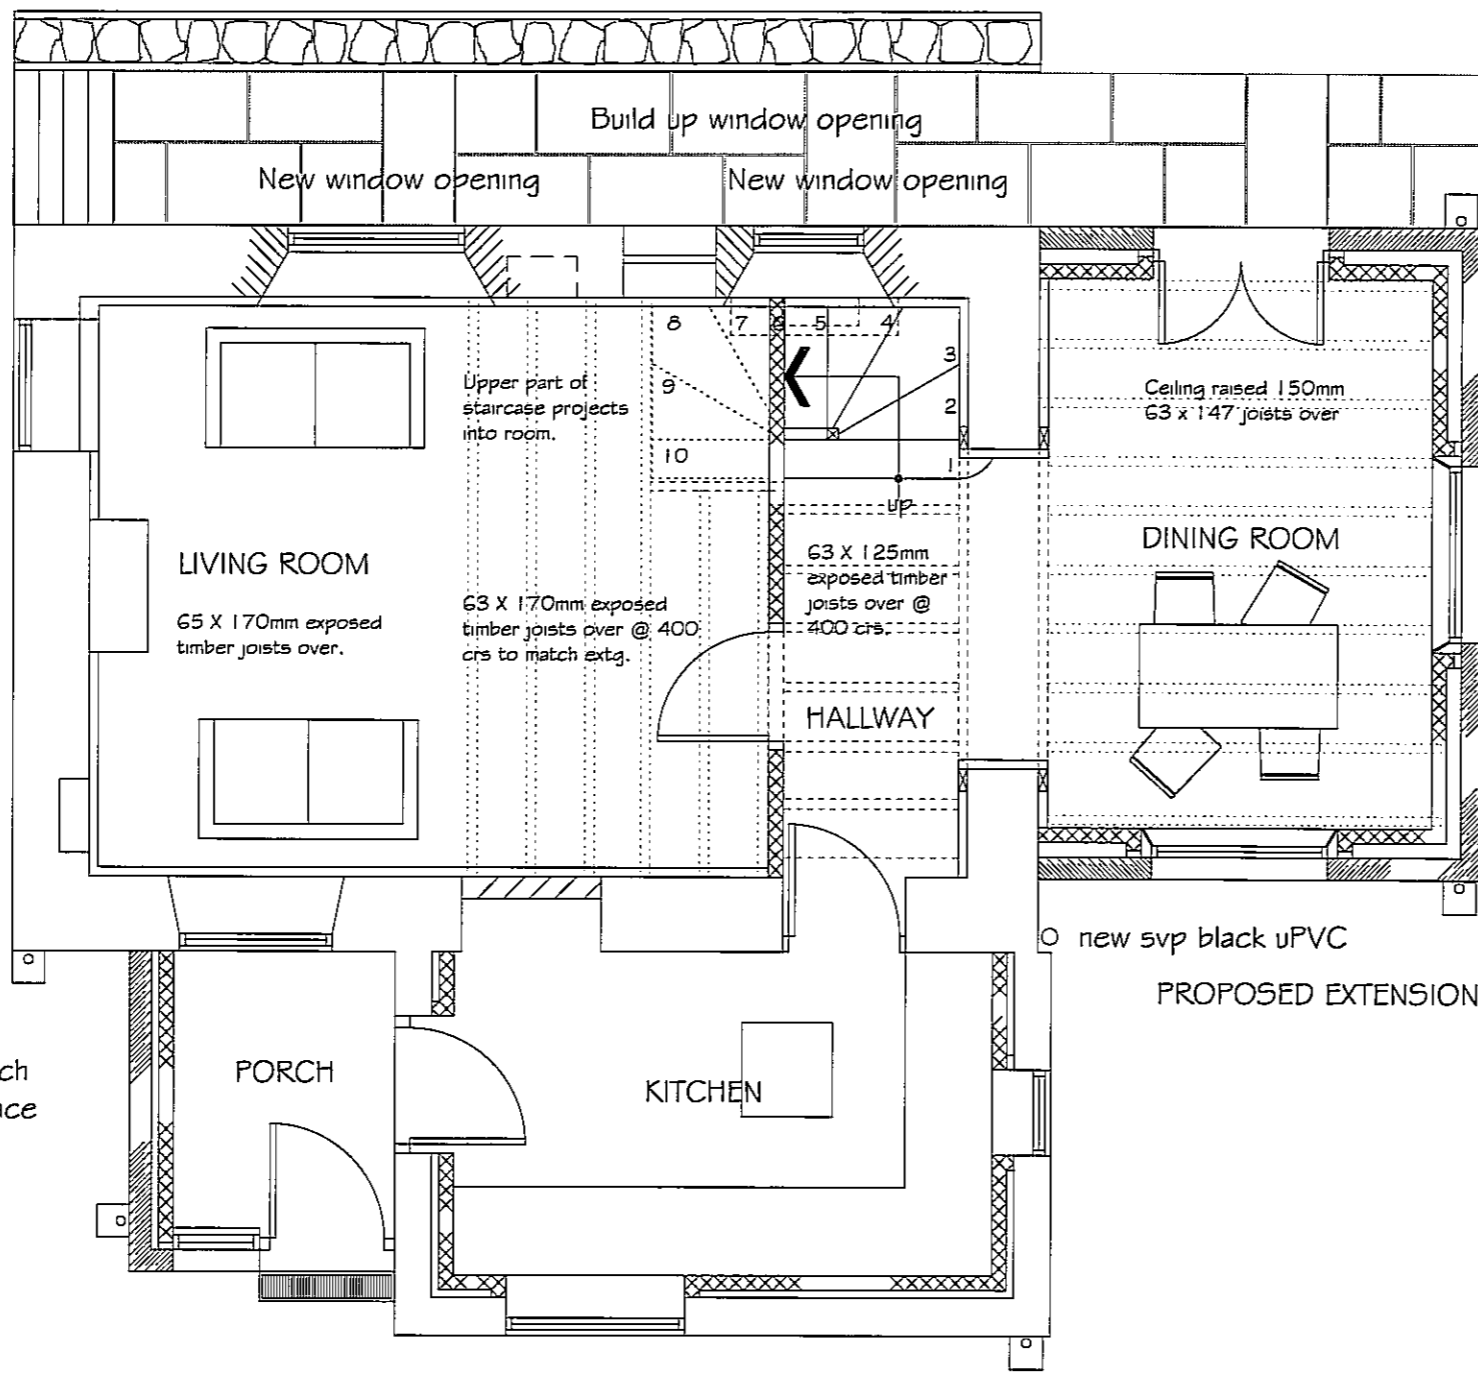

new black uPVC rwp discharge to yard gully.

External walls to extension to be:
150mm natural stone external leaf with tooled herringbone pattern face.
Sawn stone head & sills to openings.
Squared arrises to reveals of openings and corners.

uPVC window and door frames/doors.
Sawn stone heads & sills. Squared arrises to stonework at reveals & corners.

4435

Car Parking Area.

Proposed enclosure of porch using herringbone tooled face natural stonework to match existing.

Proposed:
ALTERATIONS at
CRAGWELL COTTAGE
AISLABY

Drawing:
PROPOSED. SCHEME A
GROUND FLOOR PLAN

Drawing No. 124/12
Date: OCTOBER 2012
Scale: 1/50

MICHAEL MILLER
BA(Hons) ARCH. CIAT
Architectural Consultant.

NYMNP
29 OCT 2012



16 PARK VIEW. GLAISDALE.
WHITBY
NORTH YORKSHIRE.
YO21 2PP.



NYM / 2012 / 0730 / FL 1

New window openings to existing walls:
sawn stone head & sill. Squared stone
arisses to reveals.
uPVC window frames as shown.

rainwater goods to be black
uPVC.

New stone tabling to porch gable wall.
Glazed roof to Porch:
Powder coated 'Rafterline' aluminium
patent glazing bars as Standard Patent
Glazing Company, Dewsbury.
RAL colour: 7015 slate grey.

Roof covering to Kitchen to be renewed.
in clay tiles to match existing. Low section to
rhs to be raised to match main roof slope to lhs.
Velux roof window as shown.x

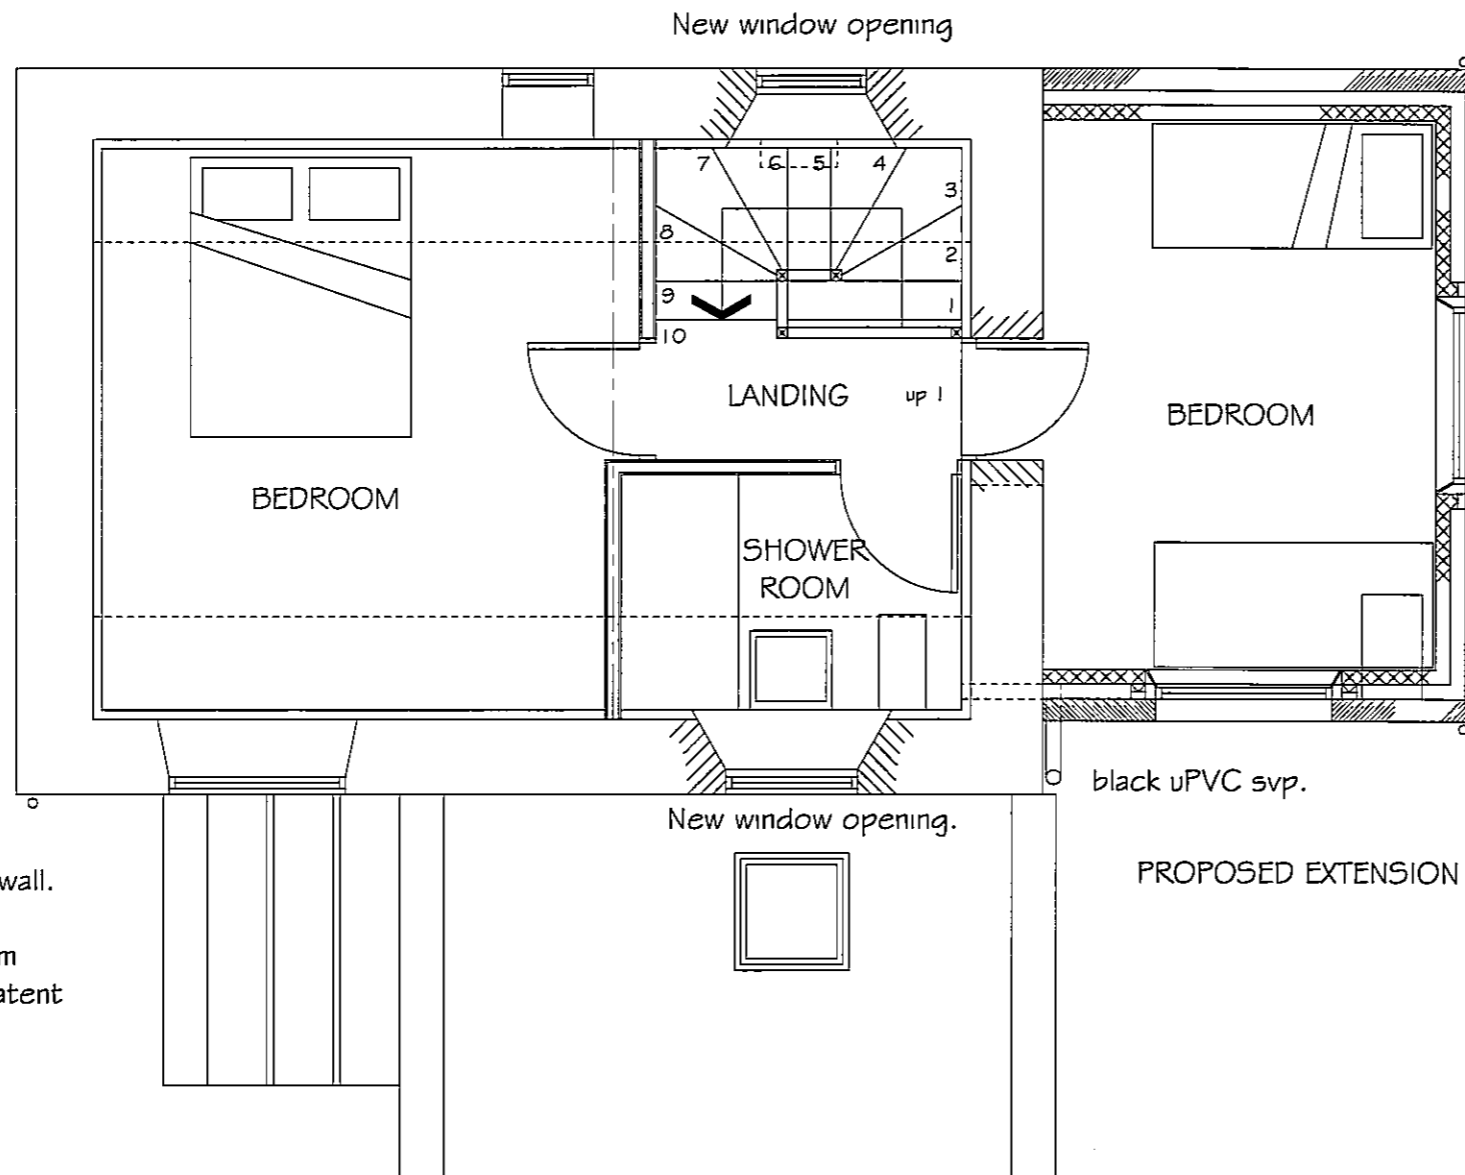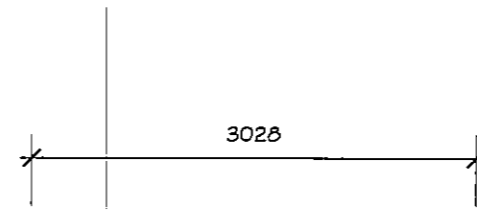

uPVC windows to extension.
Sawn stone heads & sills. Squared arisses
to stonework at reveals & corners.

rainwater goods to be black
uPVC.

Proposed:

ALTERATIONS at
CRAGWELL COTTAGEE
AISLABY

Drawing:
PROPOSE SCHEME A
SECTION &
FIRST FLOOR PLAN


Drawing No. 124/13
Date: OCTOBER 2012
Scale: 1/50

MICHAEL MILLER
BA(Hons) ARCH. CIAT
Architectural Consultant.



16 PARK VIEW. GLAISDALE.
WHITBY
NORTH YORKSHIRE.
YO21 2PP.

2012 / 07 30 / FL

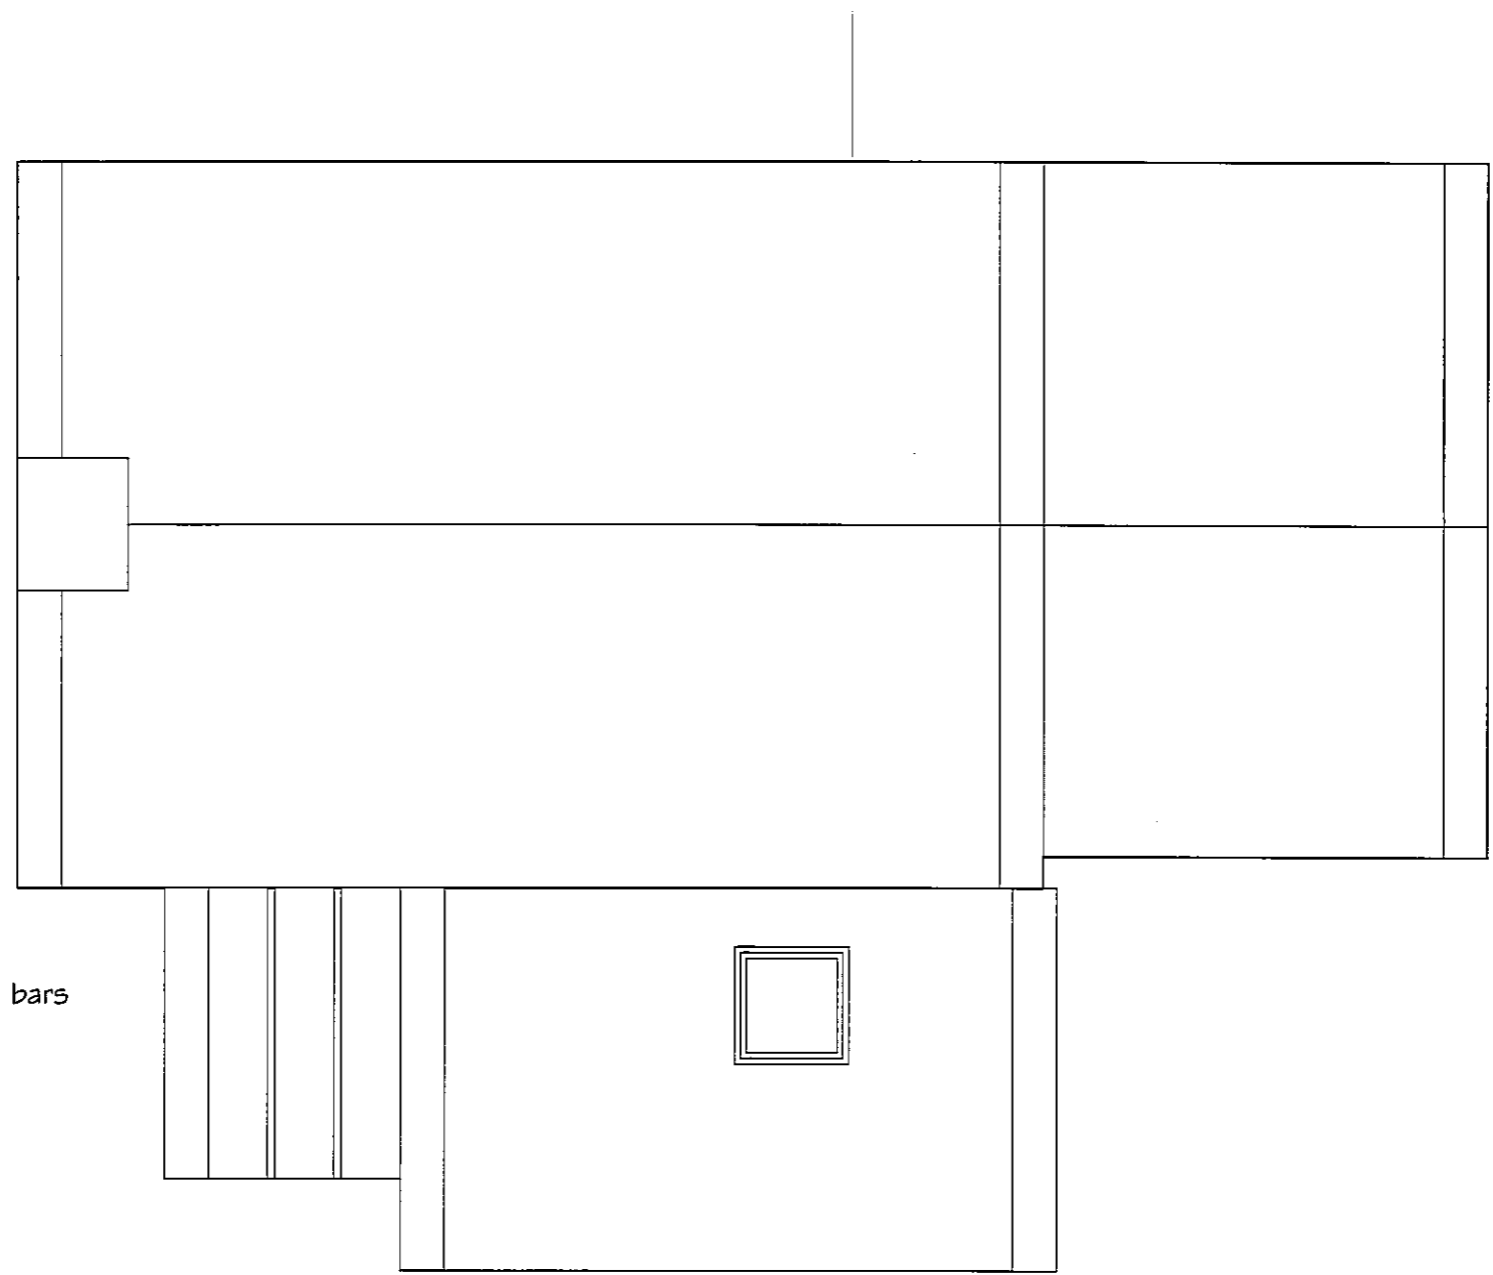

Existing roof covering to be renewed.
Chimney stack to be re-pointed as necessary.

Roof covering to extension to be clay tiles
to match existing.

New stone tabling to porch gable wall.
Glazed roof to Porch:
Powder coated 'Rafterline' aluminium patent glazing bars
as Standard Patent Glazing Company, Dewsbury.
RAL colour: 7015 slate grey.

Roof covering to Kitchen to be renewed.
in clay tiles to match existing. Low section to
rhs to be raised to match main roof slope to lhs.
Velux roof window as shown.

Proposed:
 ALTERATIONS at
 CRAGWELL COTTAGE
 AISLABY

Drawing:
 PROPOSED.
 ROOF PLAN SCHEME A

Drawing No. 124/14
 Date: OCTOBER 2012
 Scale: 1/50

MICHAEL MILLER
 BA(Hons) ARCH. CIAT
 Architectural Consultant.

NYMNPA
 29 OCT 2012



16 PARK VIEW. GLAISDALE.
 WHITBY
 NORTH YORKSHIRE.
 YO21 2PP.


NYM / 2012 / 0730 / PL 4

Sawn stone tabling to match existing roof to extension.

Clay roof tiles to match existing house.

Black half round uPVC rw gutter
63mm dia. black uPVC rw pipe.

NYM/MPA
29 OCT 2012

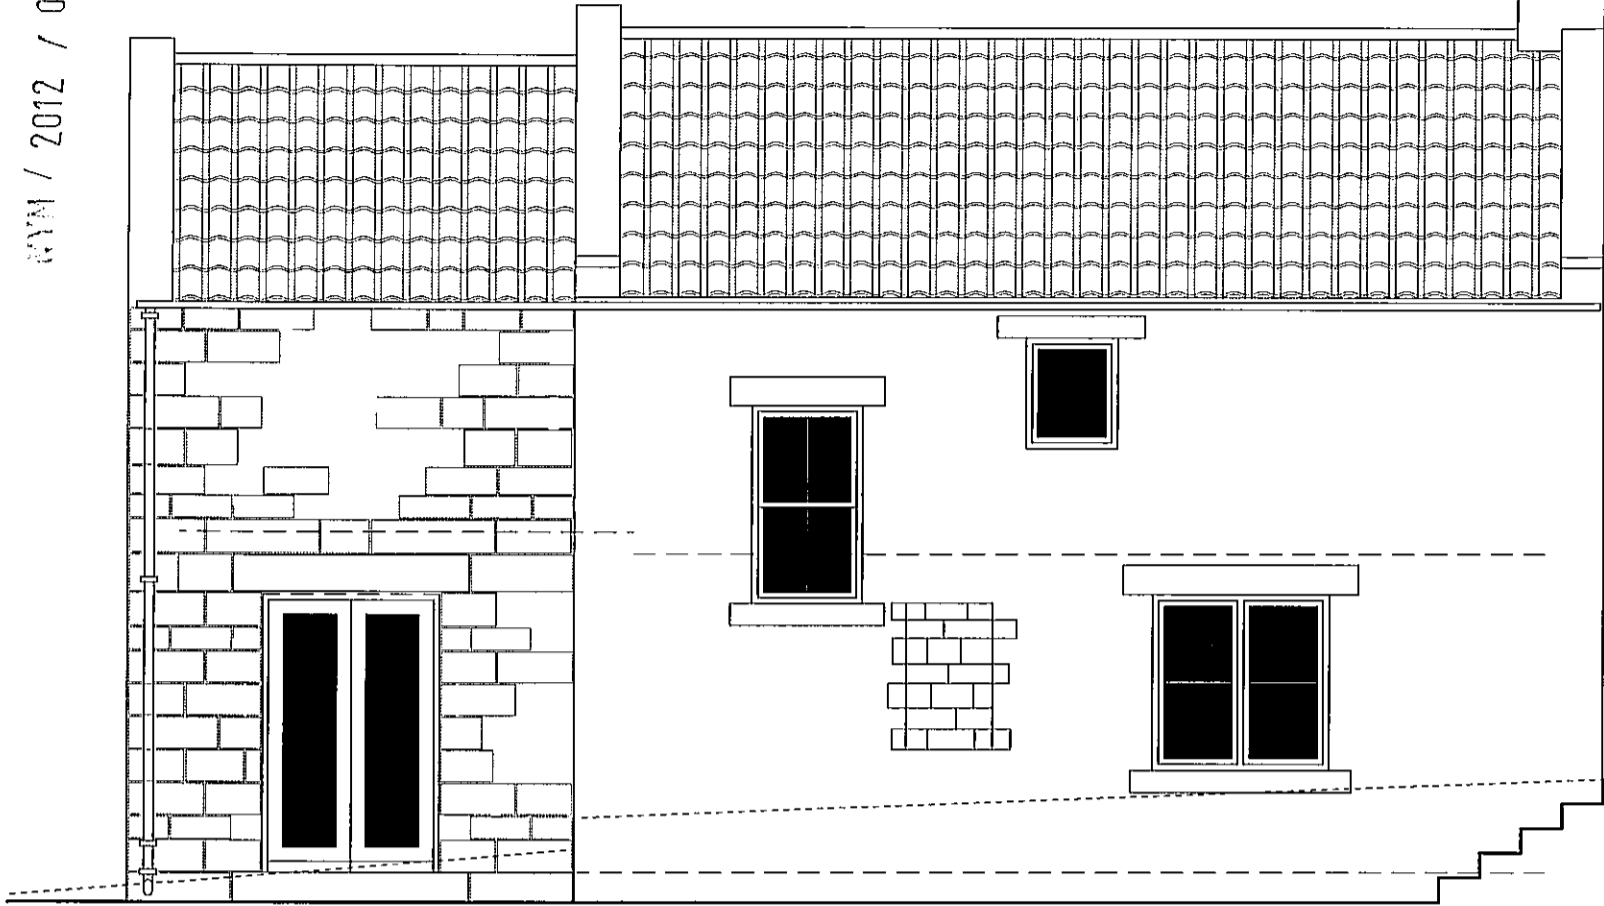

Existing window opening with new uPVC window frame.

New window openings with sawn stone head & sill. Squared arisises to stonework reveals. White uPVC window frames c/w double glazed units.

Existing fence to boundary


Ground level reduced & steps formed

Stone head & sill to door opening. Squared arisises to stonework reveals. White uPVC French doors & frame with double glazed units.

N O R T H E L E V A T I O N

New black uPVC soil & vent pipe.
Stone tabling to gable of extension & kneeler stones to match existing.

Natural stone herring bone tooled facings to extension.

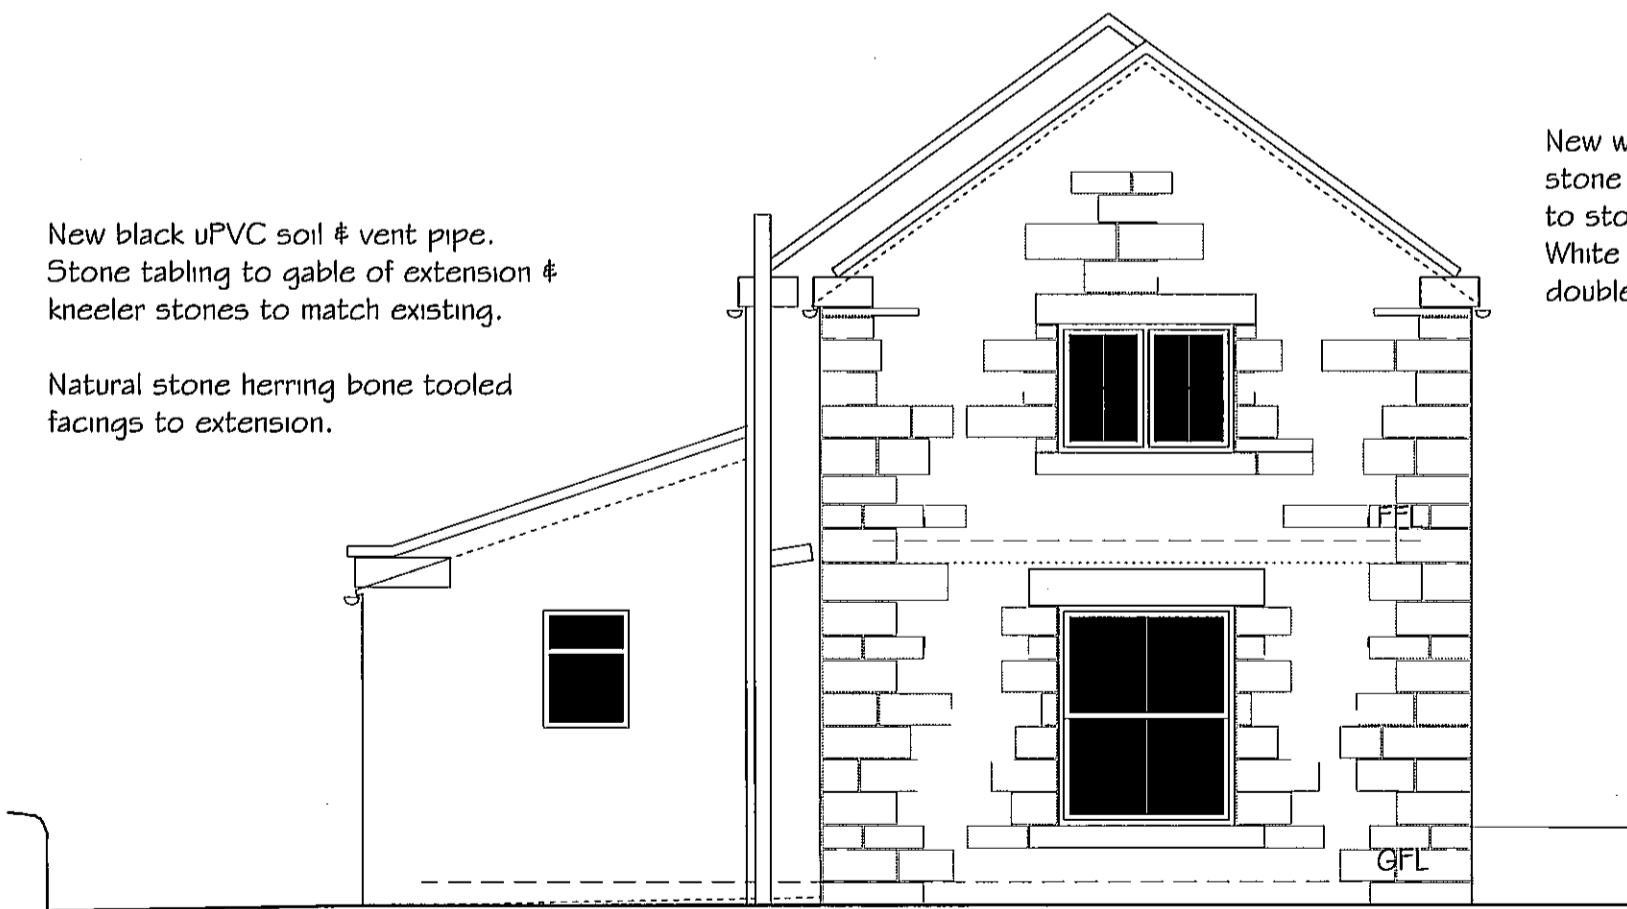

New window openings with sawn stone head & sill. Squared arisises to stonework reveals. White uPVC window frames c/w double glazed units.

Proposed:

ALTERATIONS at
CRAGWELL COTTAGE
AISLABY

Drawing:
PROPOSED
ELEVATIONS I SCHEME A

Drawing No. 124/15
Date: OCTOBER 2012
Scale: 1/50

MICHAEL MILLER
BA(Hons) ARCH. CIAT
Architectural Consultant.


E A S T E L E V A T I O N



Chartered Institute of
Architectural Technologists


16 PARK VIEW, GLAISDALE,
WHITBY
NORTH YORKSHIRE.
YO21 2PP.

NYM / 2012 / 0730 / FL

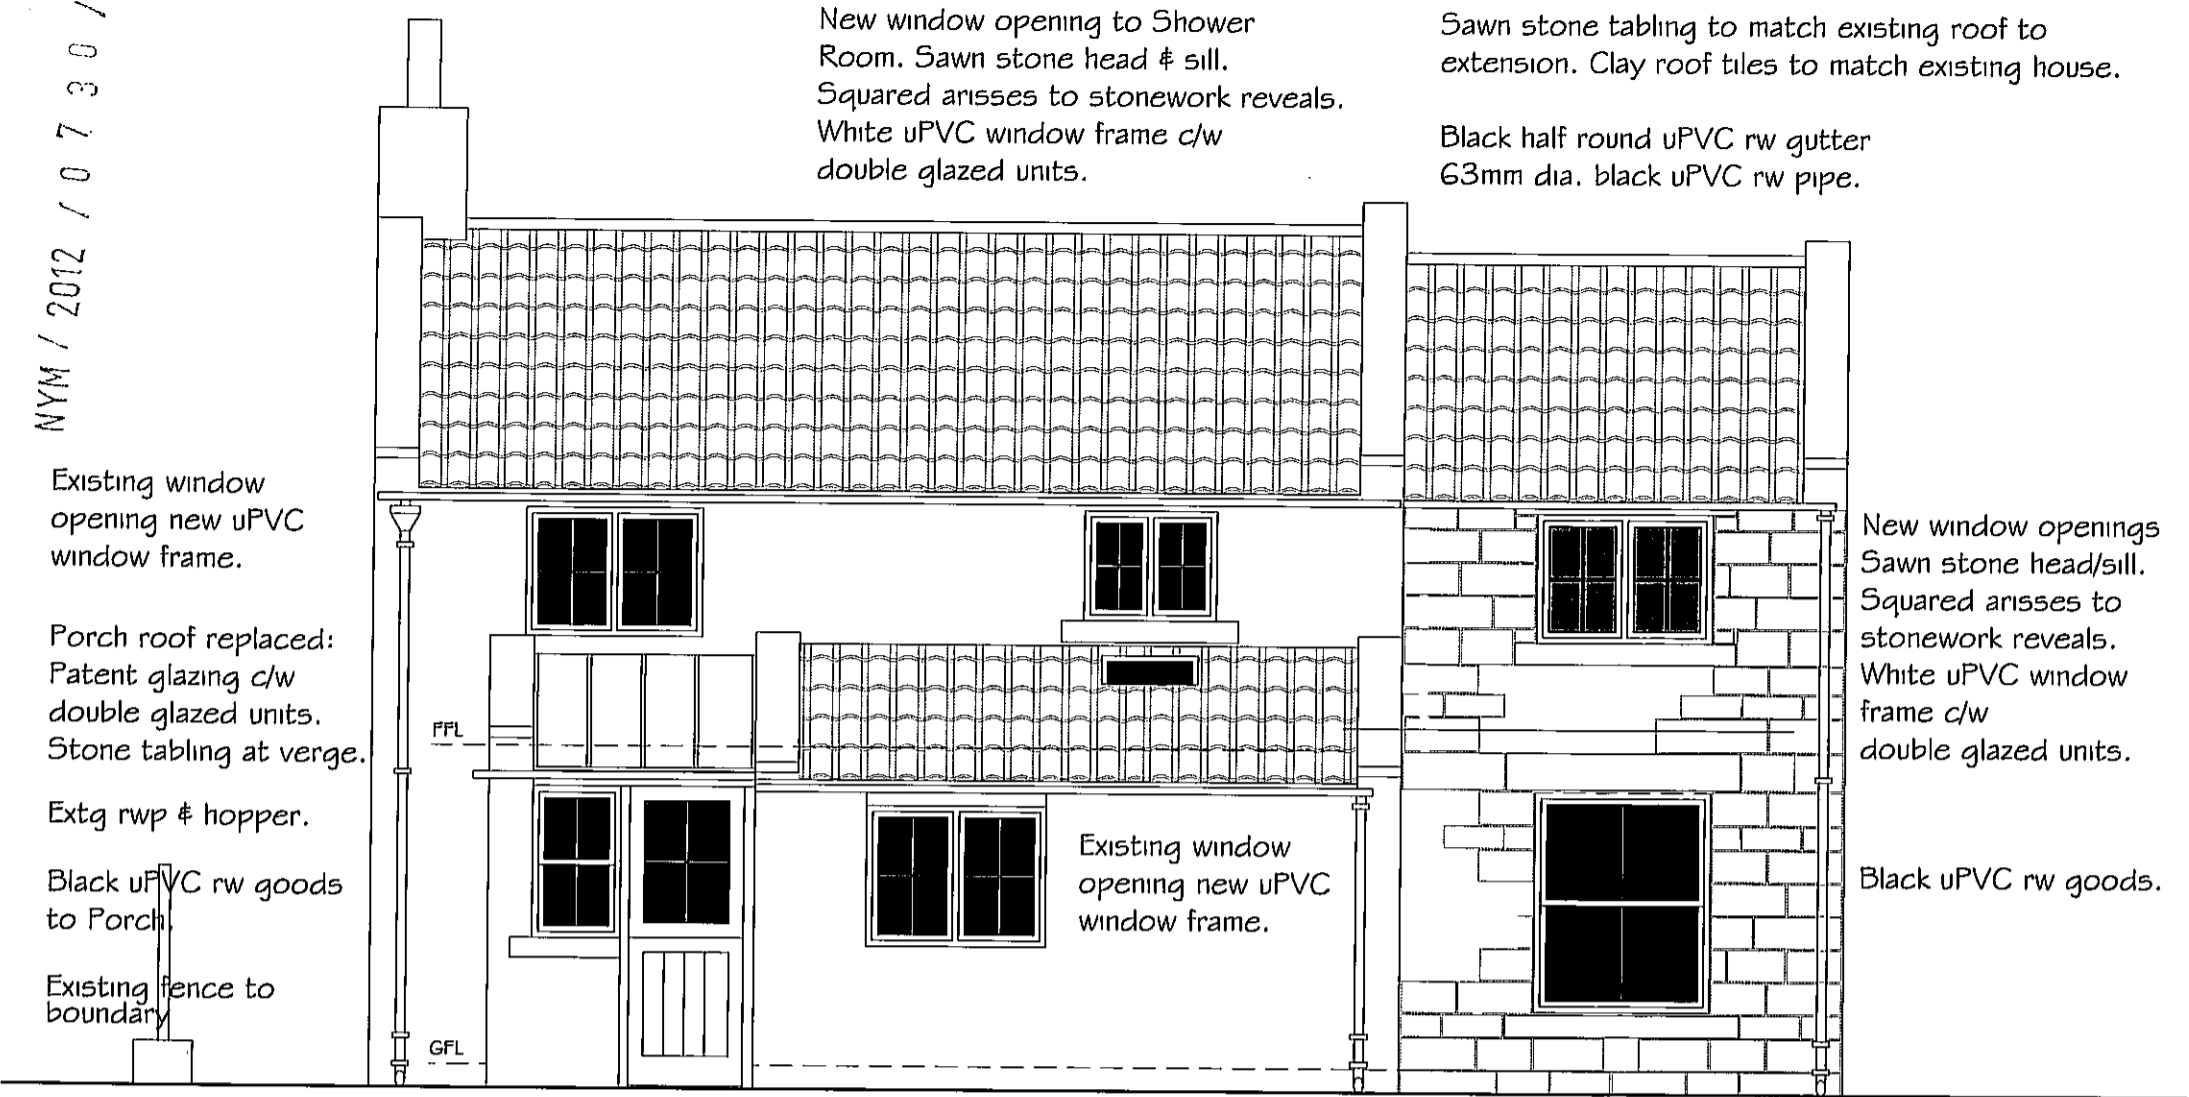

S O U T H E L E V A T I O N

NYM
29 OCT 2012

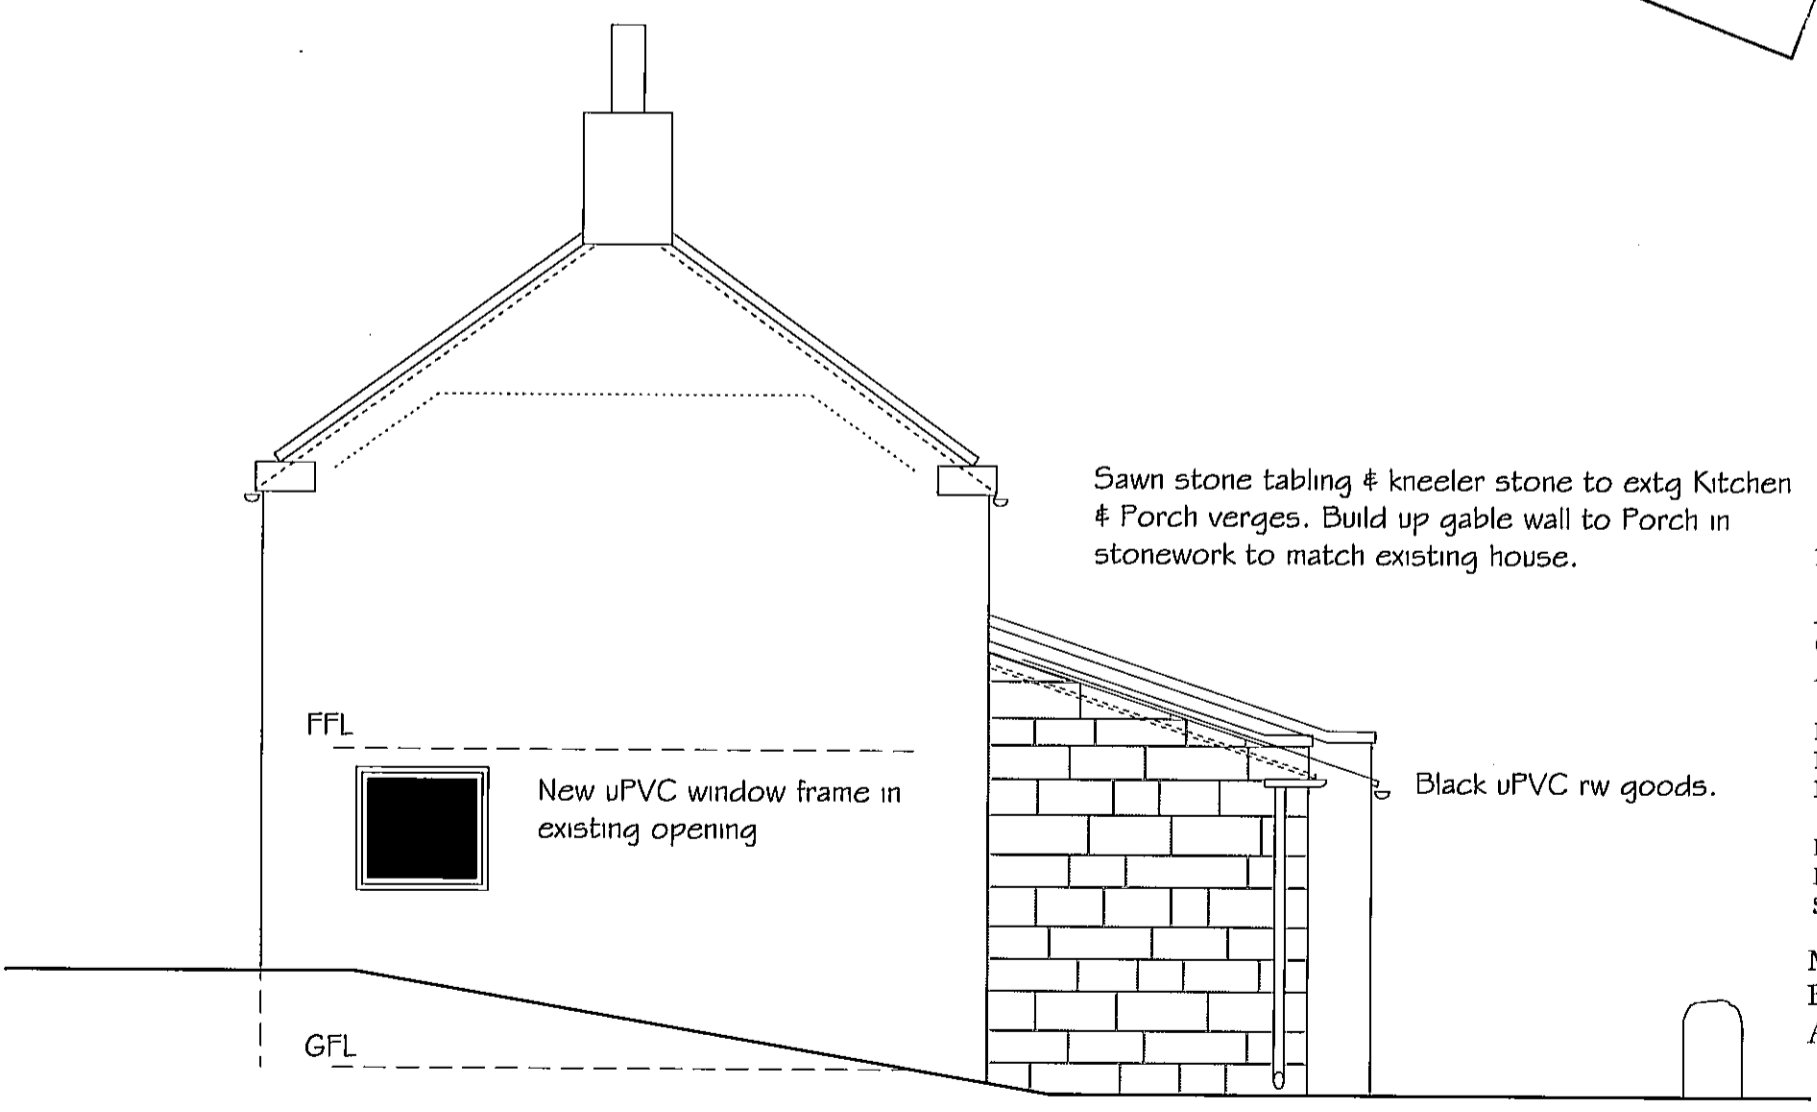

W E S T E L E V A T I O N

Proposed:
 ALTERATIONS at
 CRAGWELL COTTAGE
 AISLABY

Drawing:
 PROPOSED
 ELEVATIONS II SCHEME A

Drawing No. 124/16
 Date: OCTOBER 2012
 Scale: 1/50

MICHAEL MILLER
 BA(Hons) ARCH. CIAT
 Architectural Consultant.



Chartered Institute of Architectural Technologists

16 PARK VIEW, GLAISDALE,
 WHITBY
 NORTH YORKSHIRE,
 YO21 2PP.