

### Amendments/Additional Information

- Amended layout of buildings/outside areas
- Additional background information
- Amended design
- Revised access arrangements
- Change of description of proposed development
- Change in site boundaries
- Other (as specified below)

NYR/NPA  
21 AUG 2015

NB. FIRST FLOOR ACCOMMODATES LOUNGE & SECOND BEDROOM - NO CHANGE OF LAYOUT PROPOSED.

**AMENDED**  
Notes

**PLANNING**

Rev	Date	Drawn / Ch'd	Description
EM			Employer change to brief
CL			Client change to brief
ER			Correction
SU			Subsidiary Authority



The Studio, 7b Saville Street, Malton, North Yorkshire, YO17 7LL

W: stone.associates


Job: Proposed alterations to holiday cottages and managers accommodation to form 3 permanent residential units

Address: Lockton, North Yorkshire, YO18 7NG

Client: Mr and Mrs R. Hymas

Drawing: As Proposed | Ground Floor Plan

Scale	Print Date	Drawn	Checked	
1:100	23/7/15	MM	MM	
Job No.	Draw Type or Q/S/Code	Sheet No.	Revision	Sheet Size
4347	AR20	01	A	A3

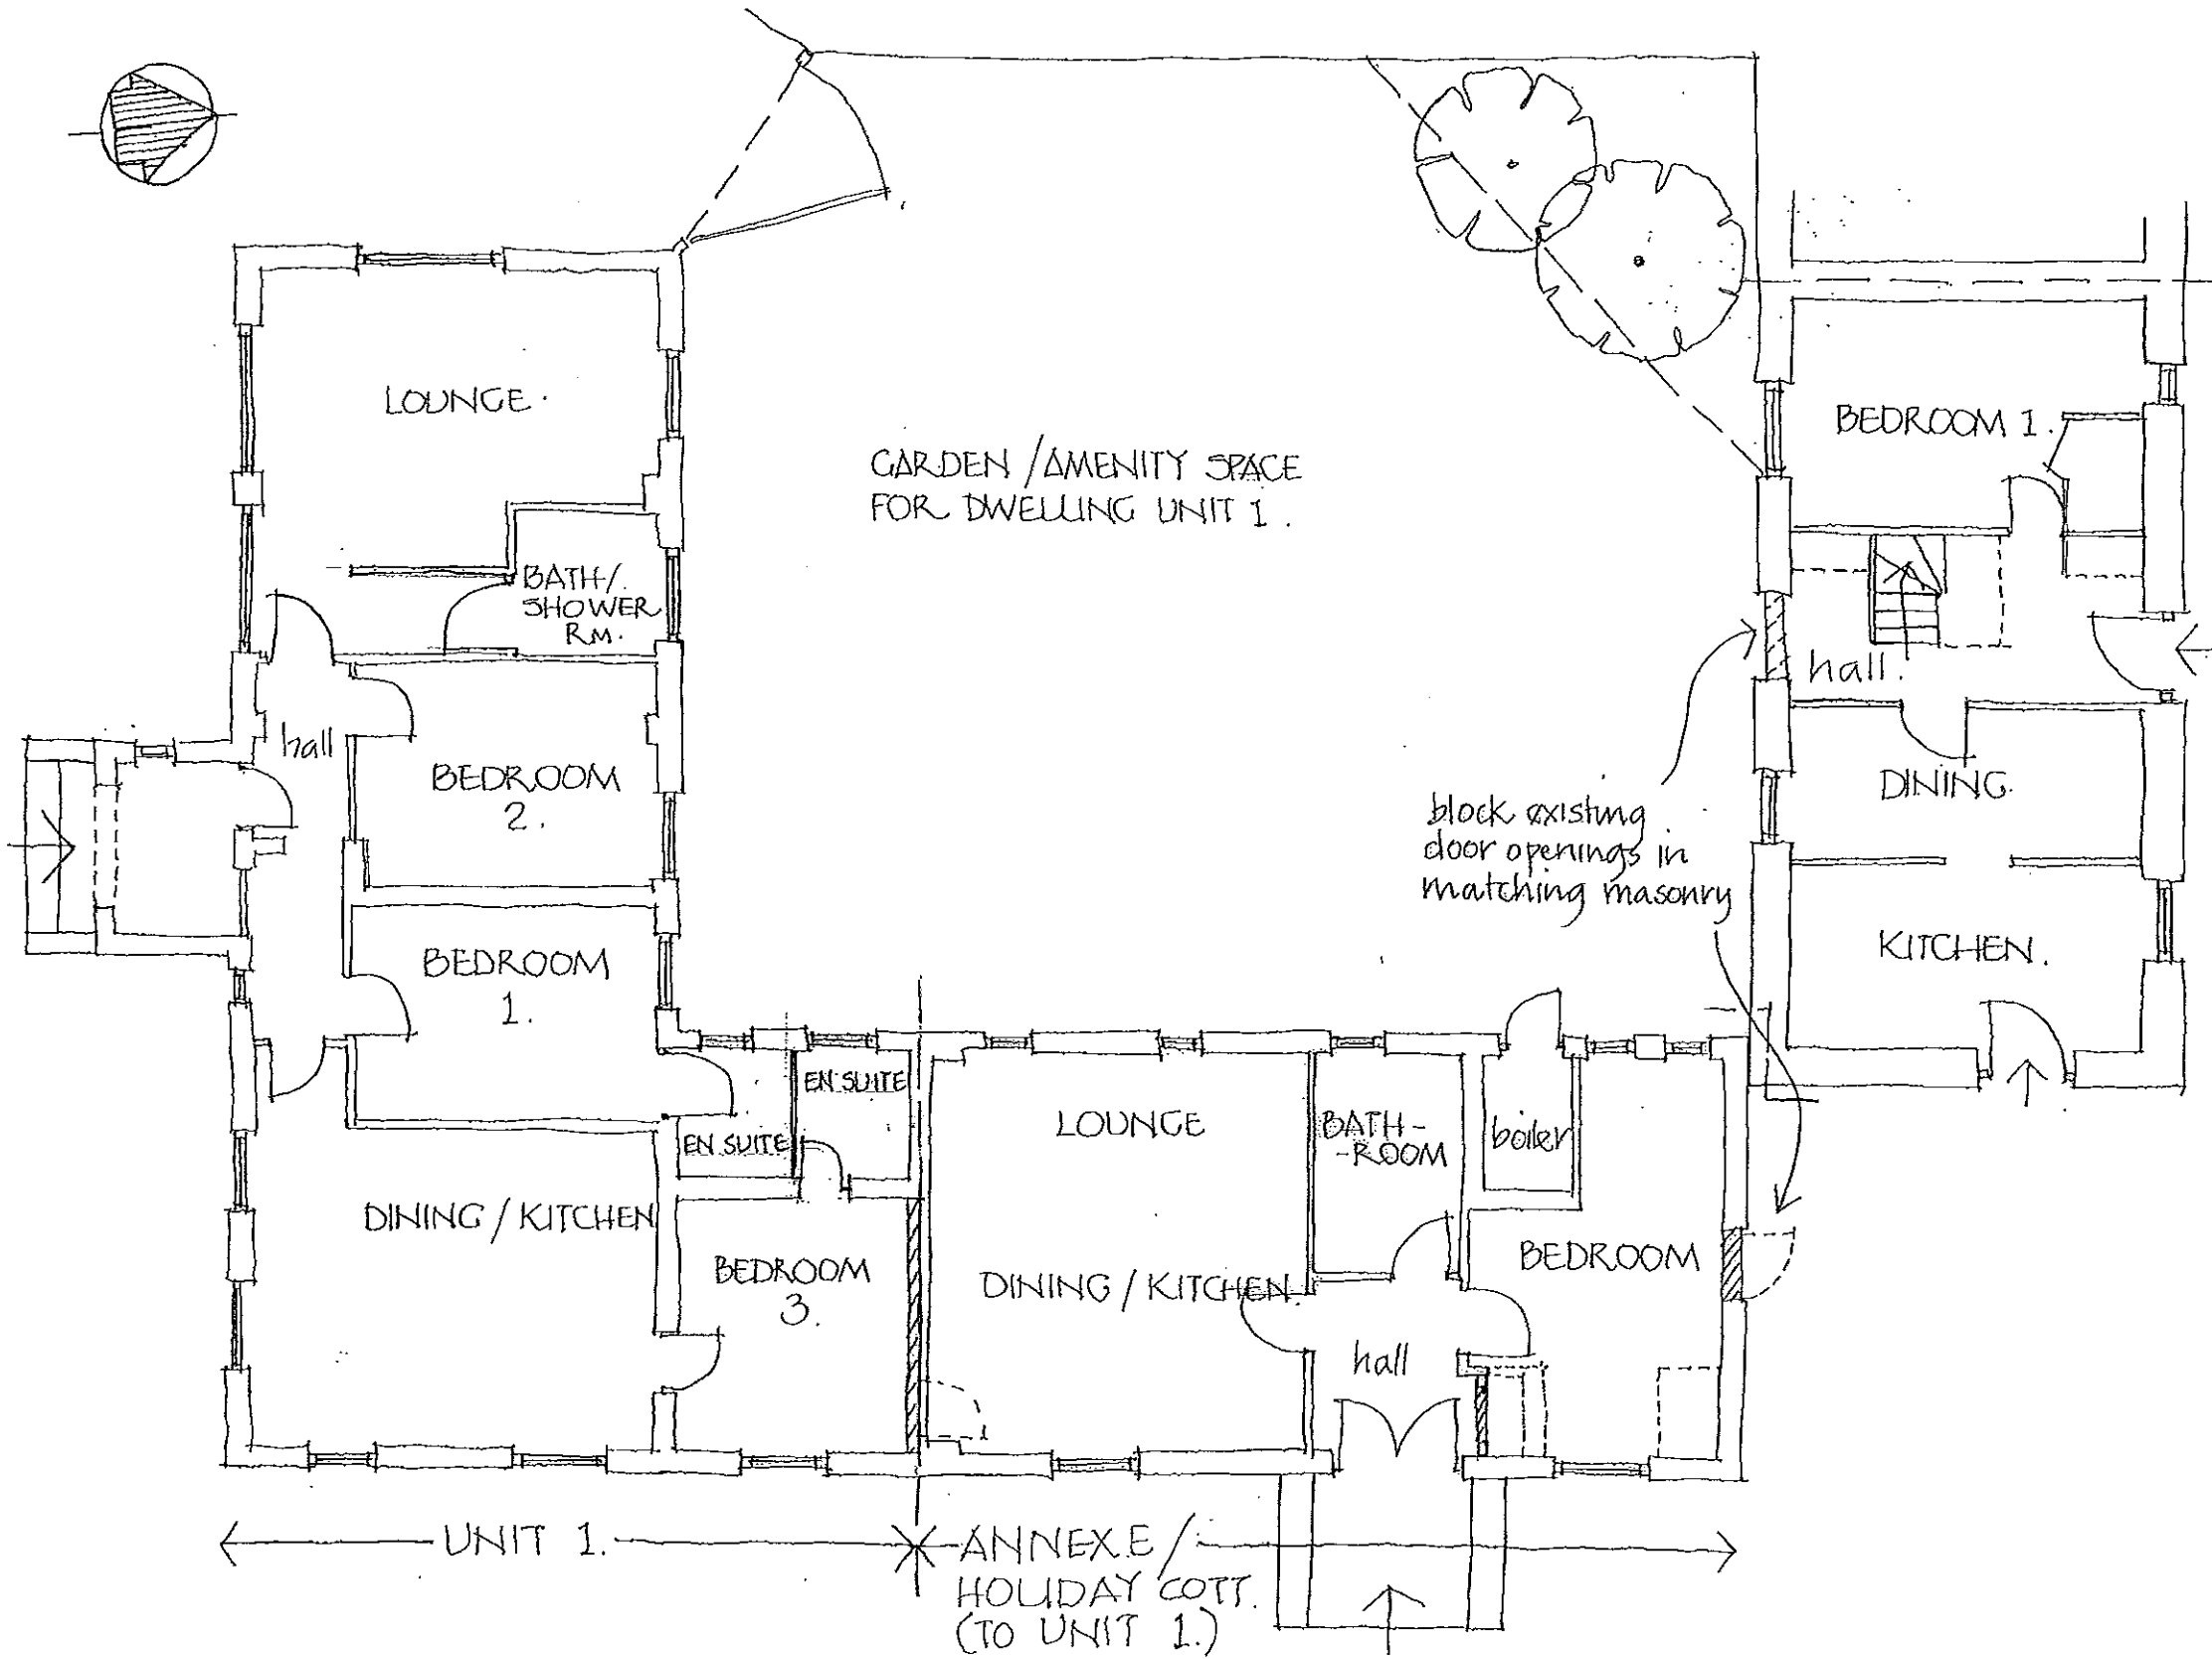

0 1 2 3 4 5 6 METRES  
SCALE