




Do not scale from this drawing, only figured dimensions are to be taken from this drawing.  
 The contractor must verify all dimensions on site before commencing any work or shop drawings.  
 The contractor must report any discrepancies before commencing work. If this drawing exceeds the quantities taken in any way, the technician is to be informed before work is initiated.  
 Work within the construction (design and management) regulations 1994 is not to start until a health & safety plan has been produced. This drawing is copyright and must not be reproduced without consent of BHD Partnership Ltd.

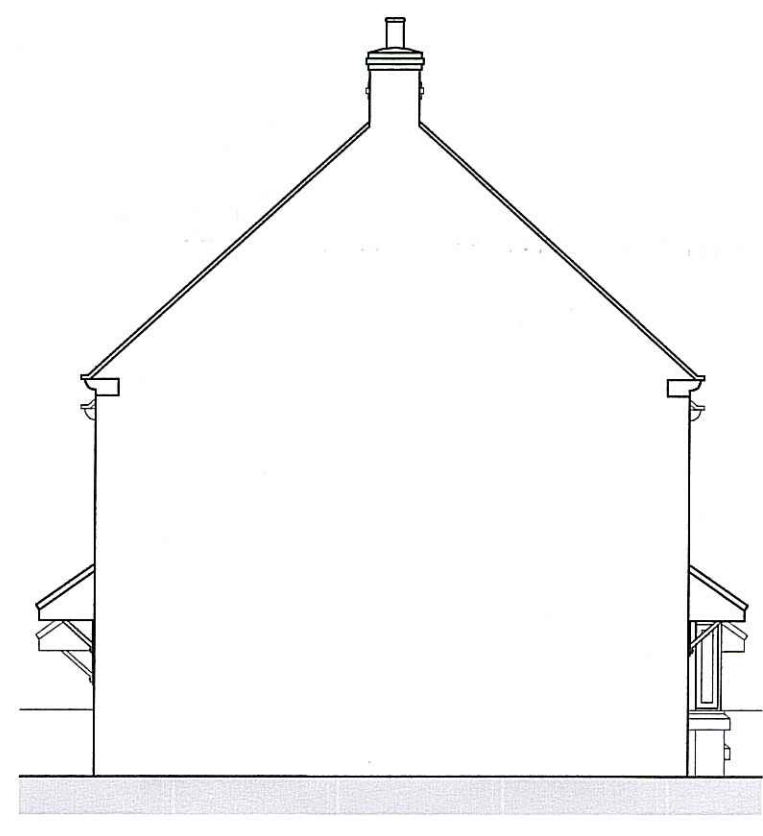

Side Elevation  
 SCALE: 1:100

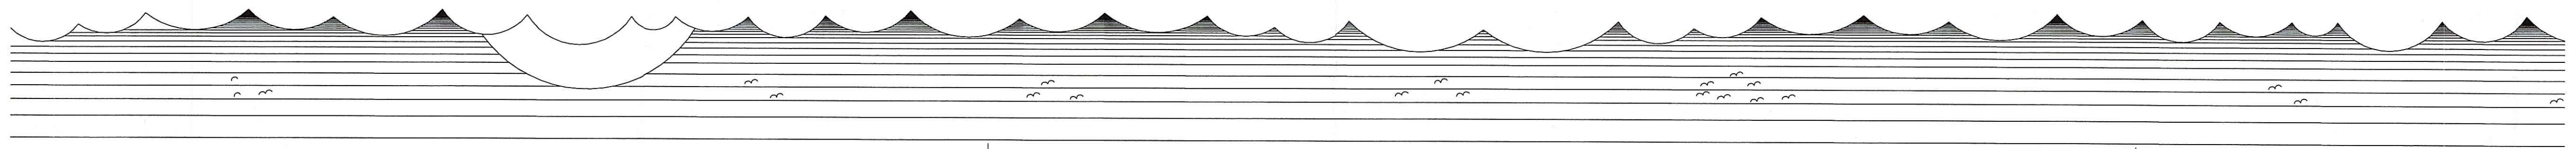

Front Elevation  
 SCALE: 1:100

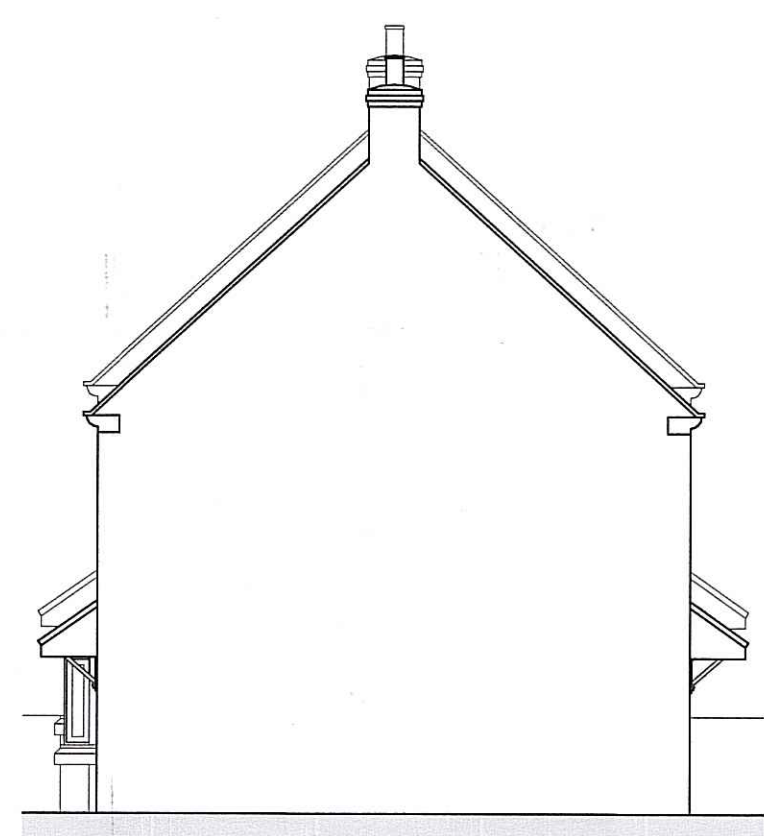


Side Elevation  
 SCALE: 1:100




Rear Elevation  
 SCALE: 1:100


Drawing for planning consideration only

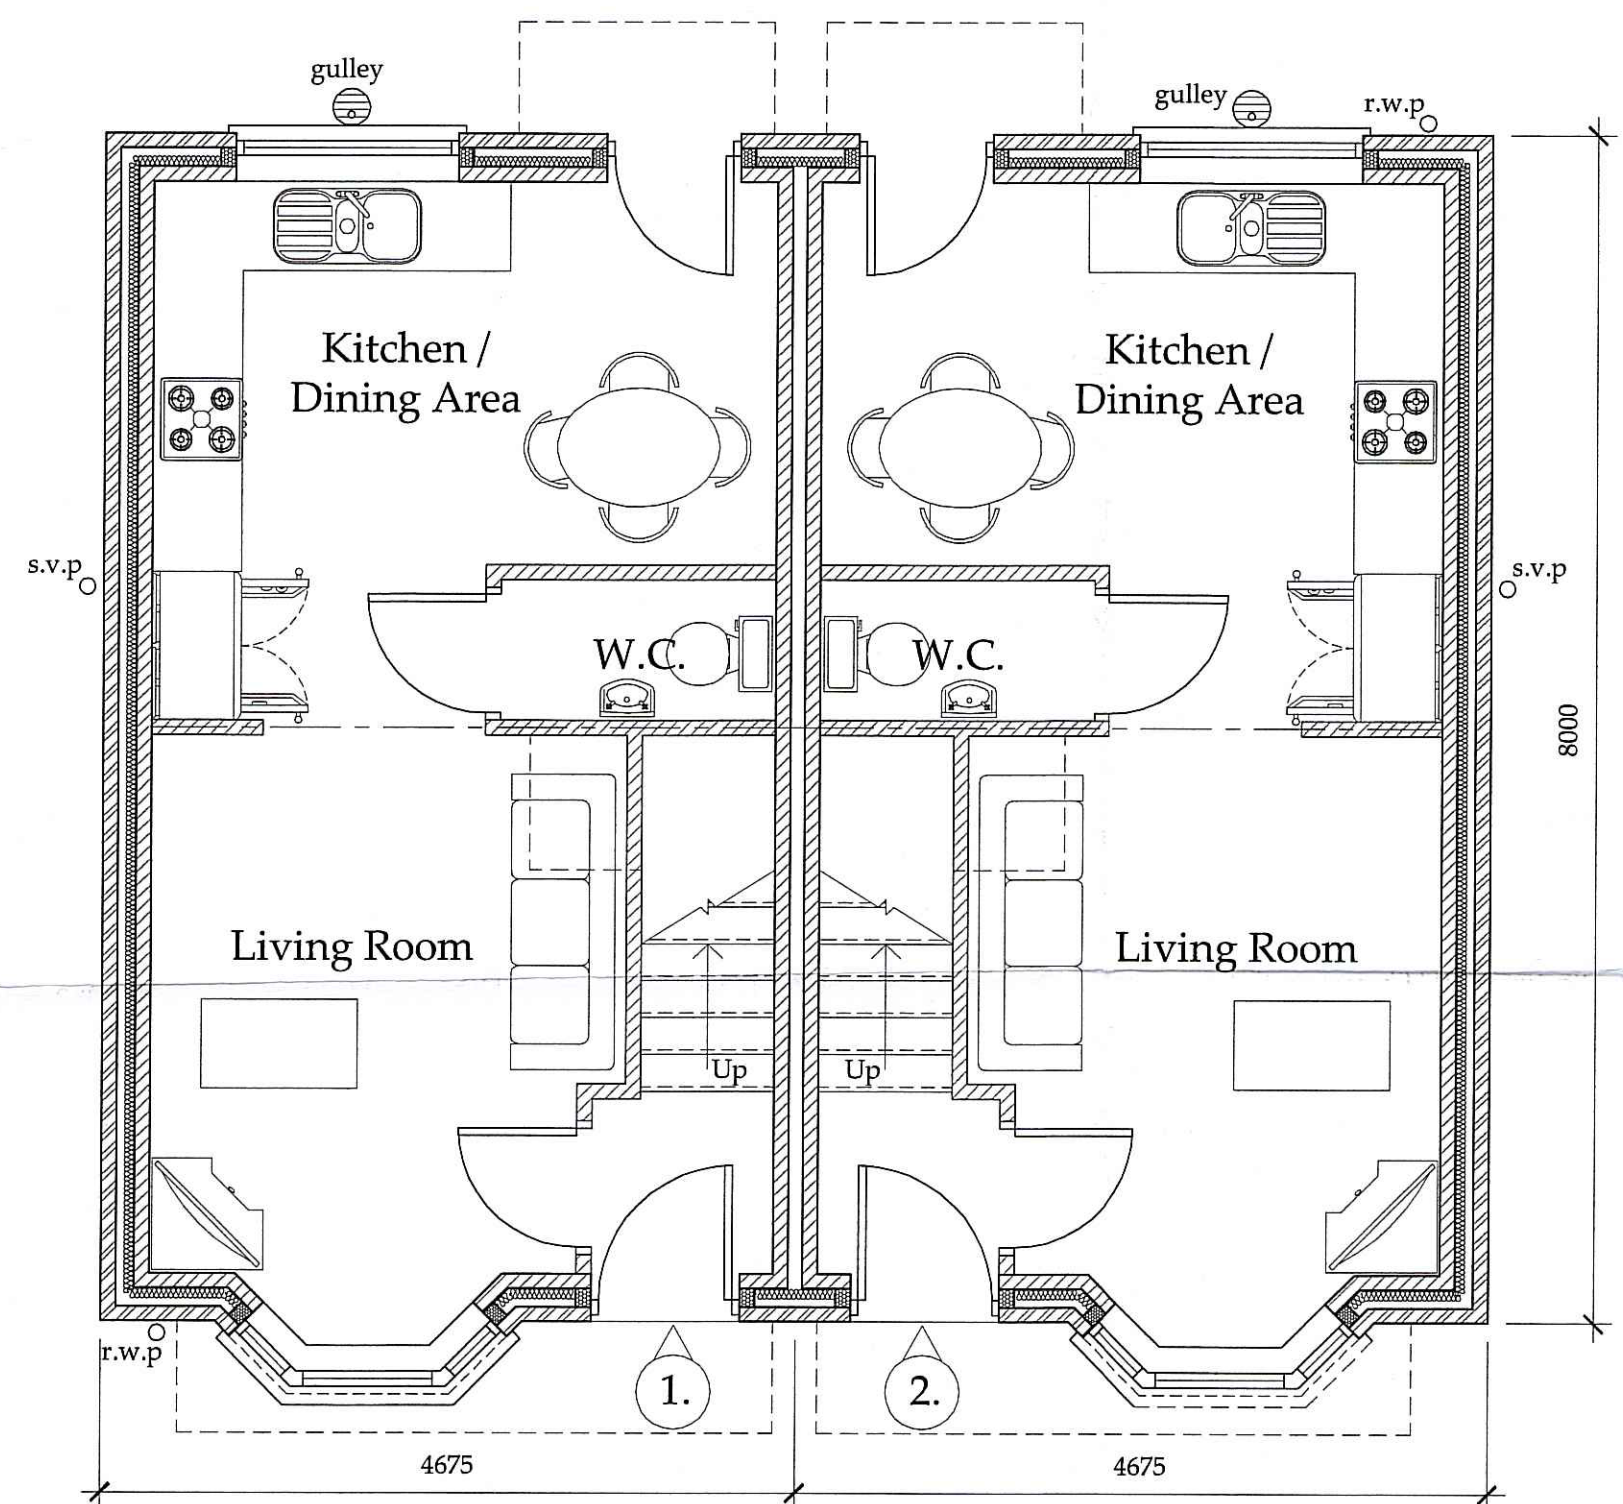

Ground Floor Plan  
 SCALE: 1:50

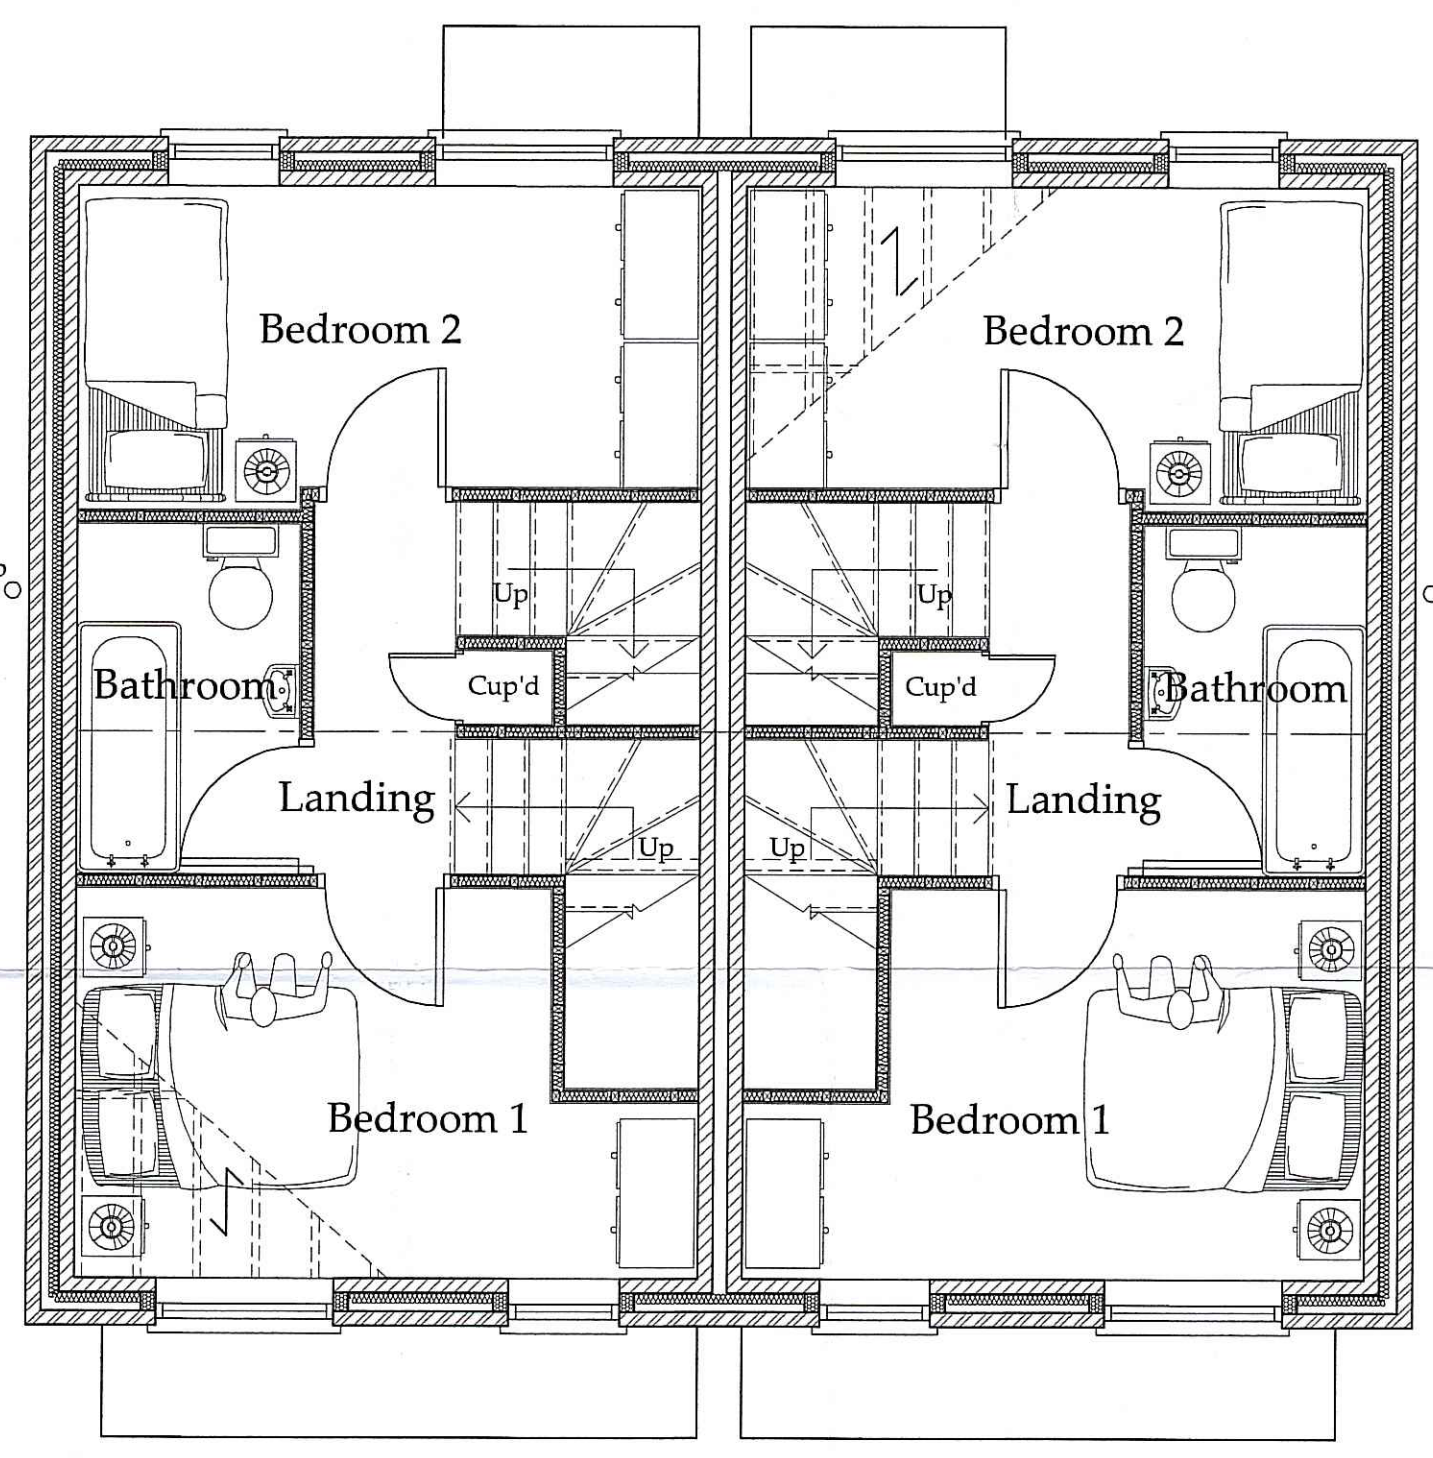

First Floor Plan  
 SCALE: 1:50

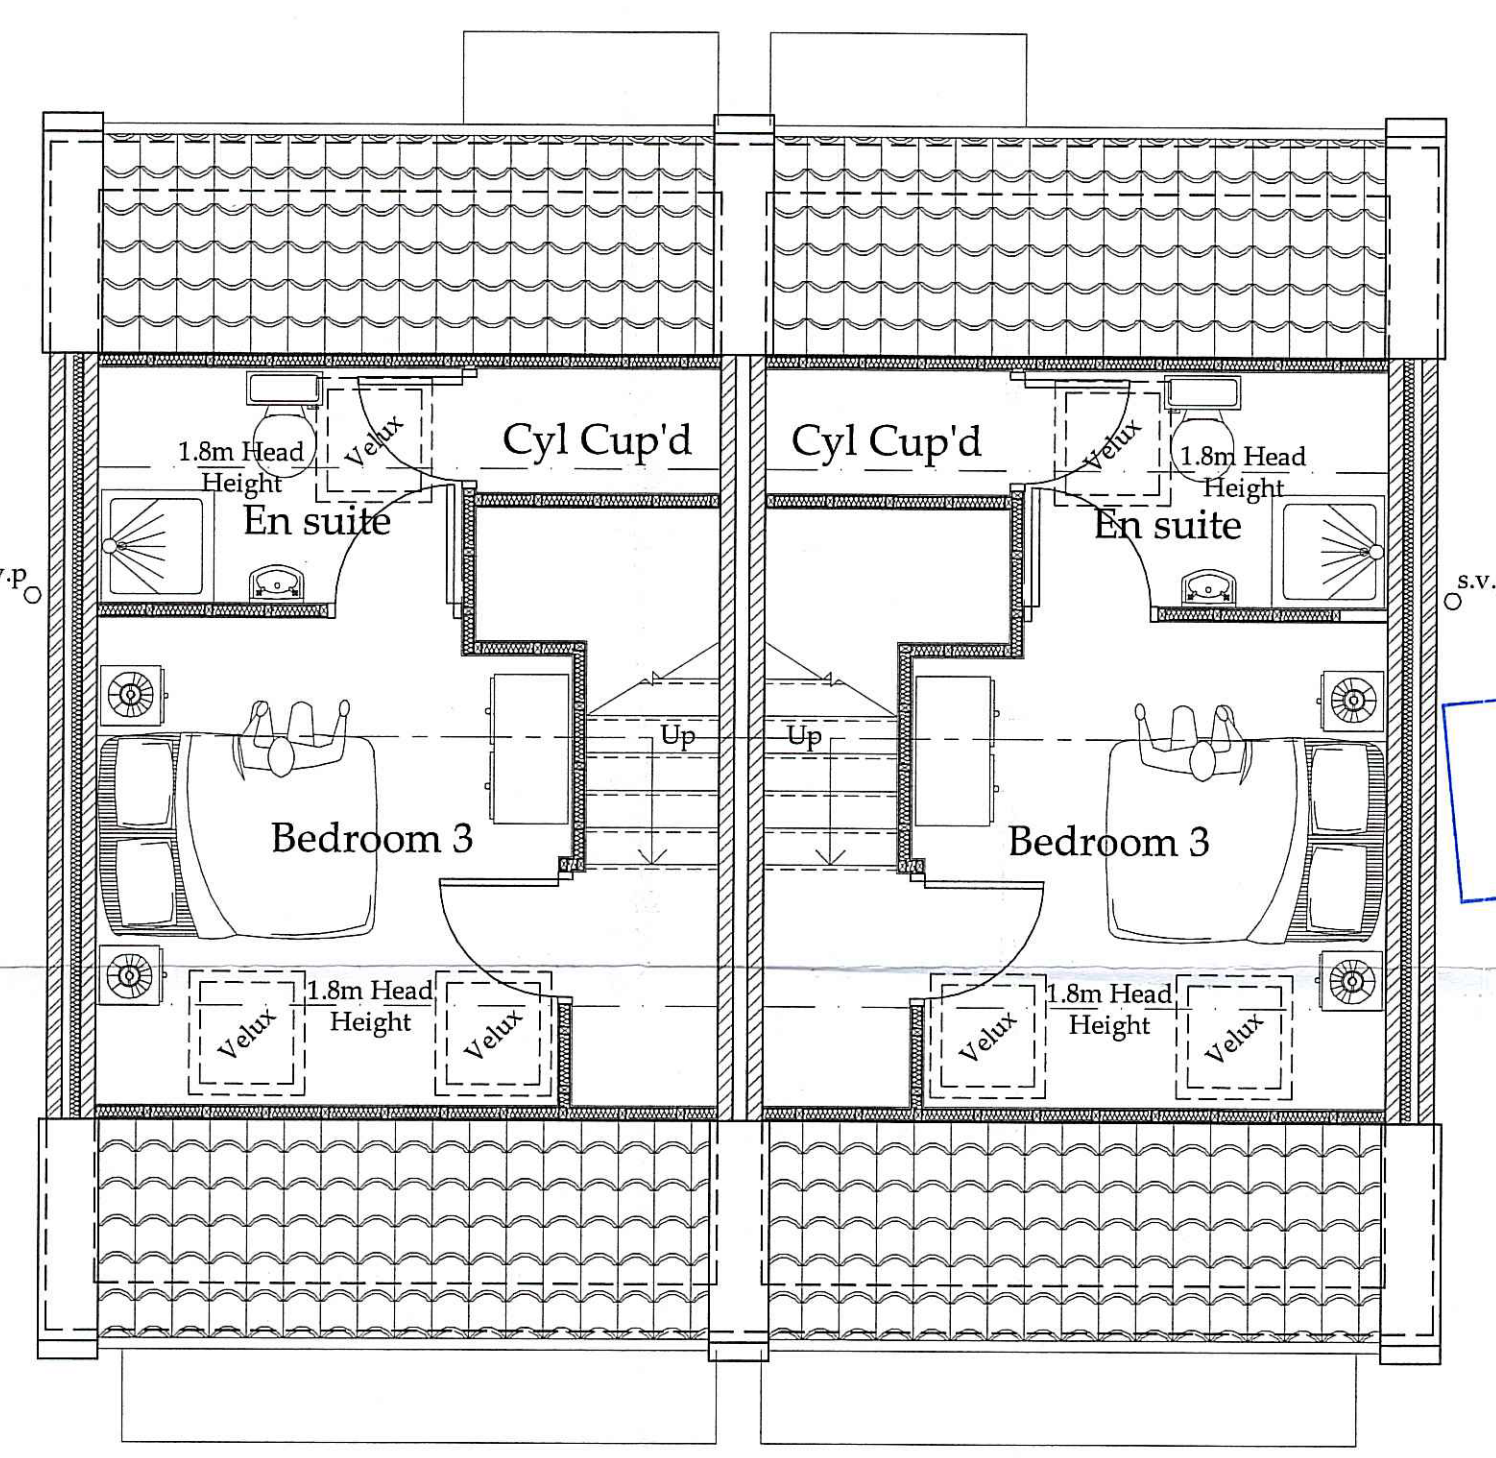

Attic Floor Plan  
 SCALE: 1:50

NYMNP  
 - 2 SEP 2013

A	DC	Issue for approval
REV	DATE	BY
		AMENDMENT

**bhd** partnership  
 Architecture + Engineering  
 Airy Hill Manor, Waterstead Lane,  
 Hitchin, Herts. SG4 7PH

CLIENT: Land Contractor Services

PROJECT: Land to West of Coach Rd, Sleights

DRAWING: Proposed Plans & Elevations For Housing Style C (Semi Detached Split Level)

DRAWING STATUS: Preliminary

DRAWN: D.Cairns CHECKED: N.Duffield

SCALE @ SIZE: As Shown @ A1 DATE: 16/04/13

DRAWING No: D10151-124 REV: A