




Side Elevation (East)  
SCALE: 1:50

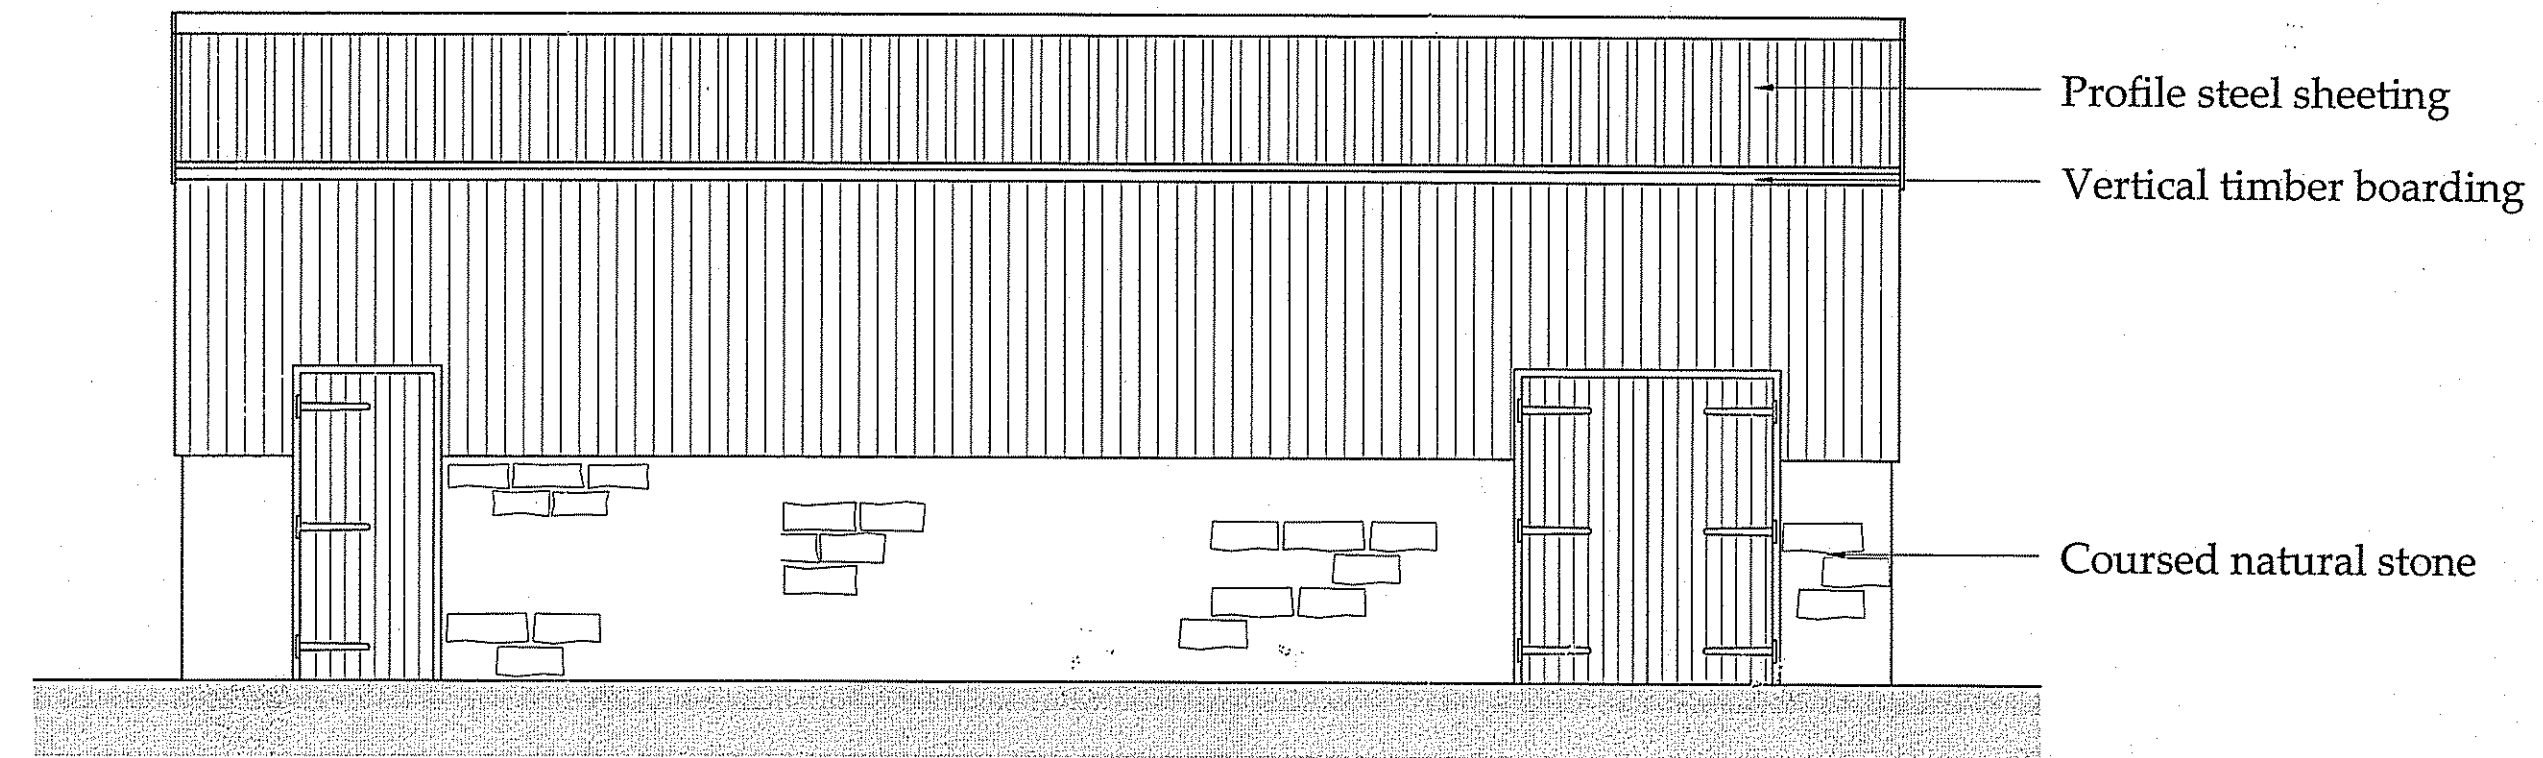


Front Elevation (North)  
SCALE: 1:50

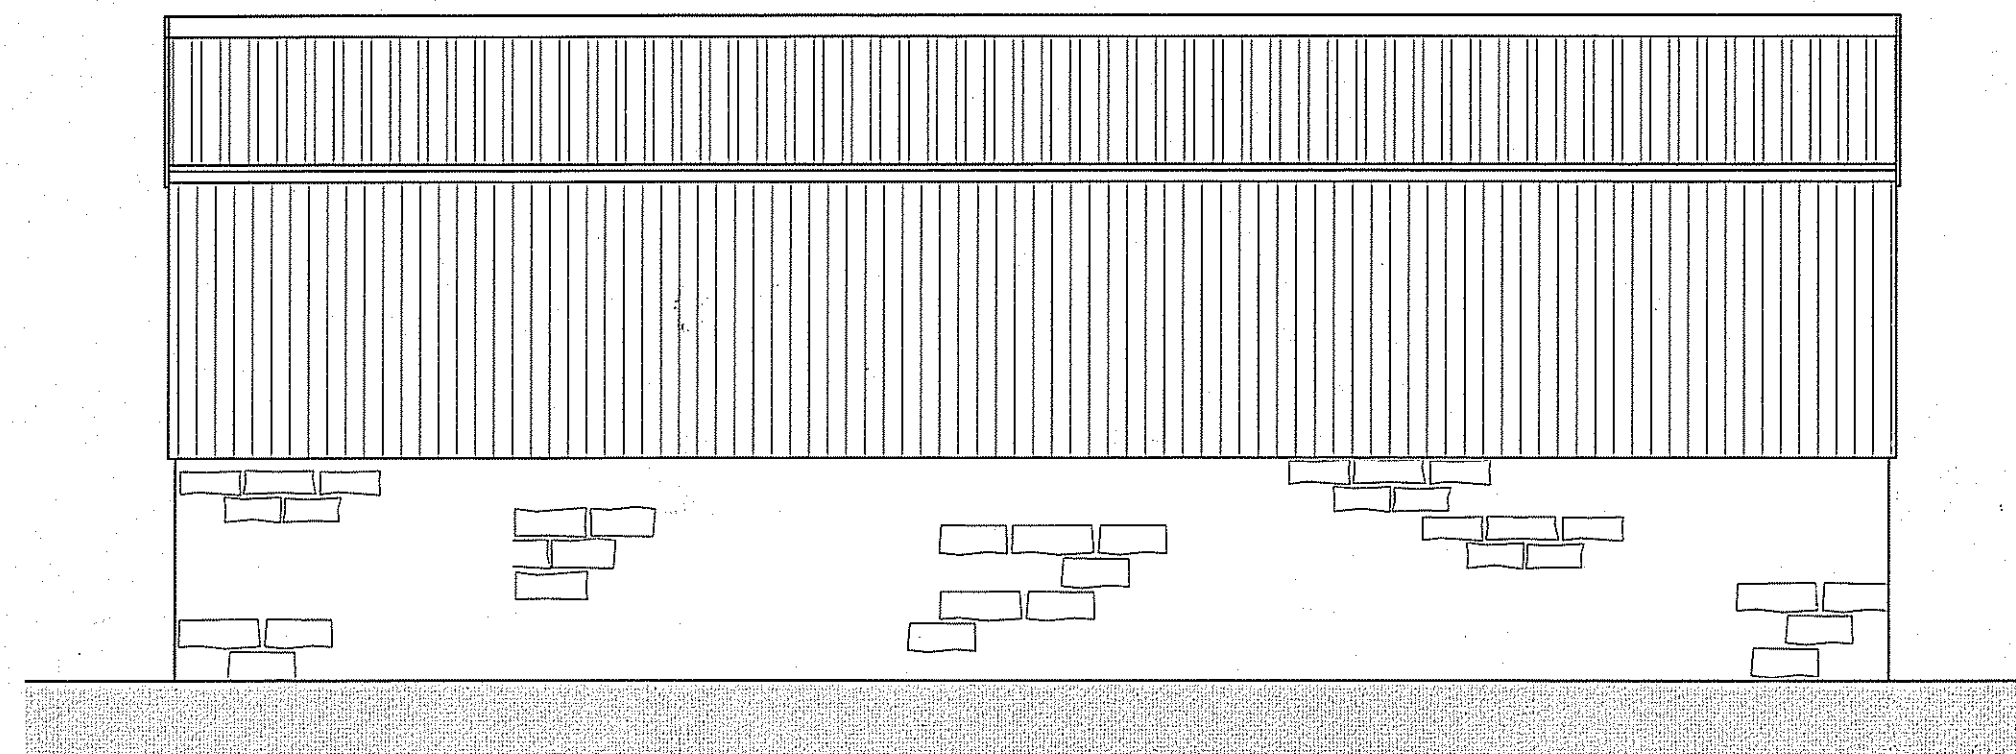

Rear Elevation (South)  
SCALE: 1:50

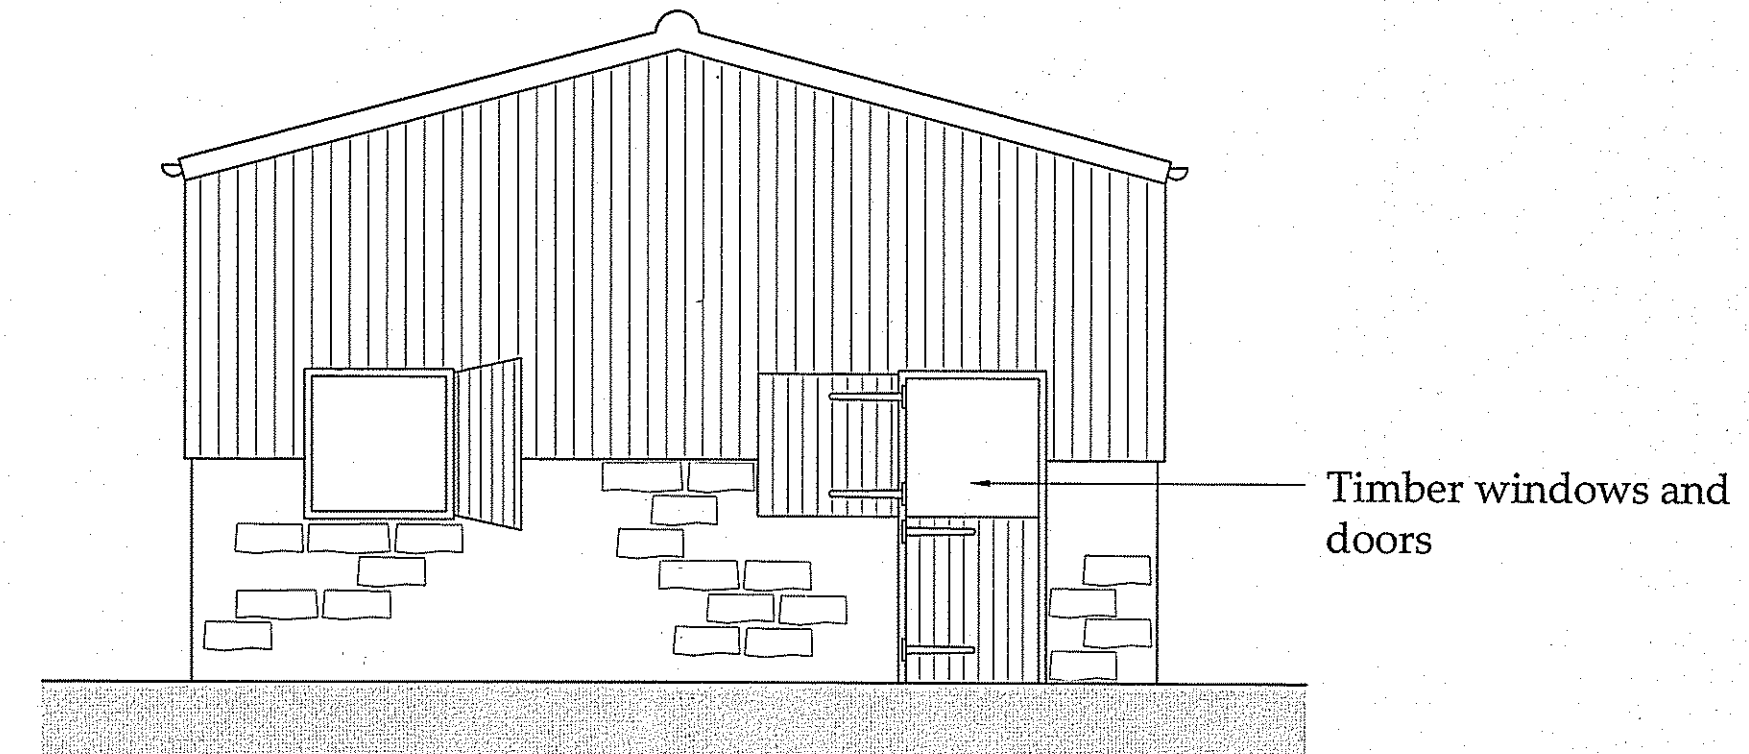

Side Elevation (West)  
SCALE: 1:50

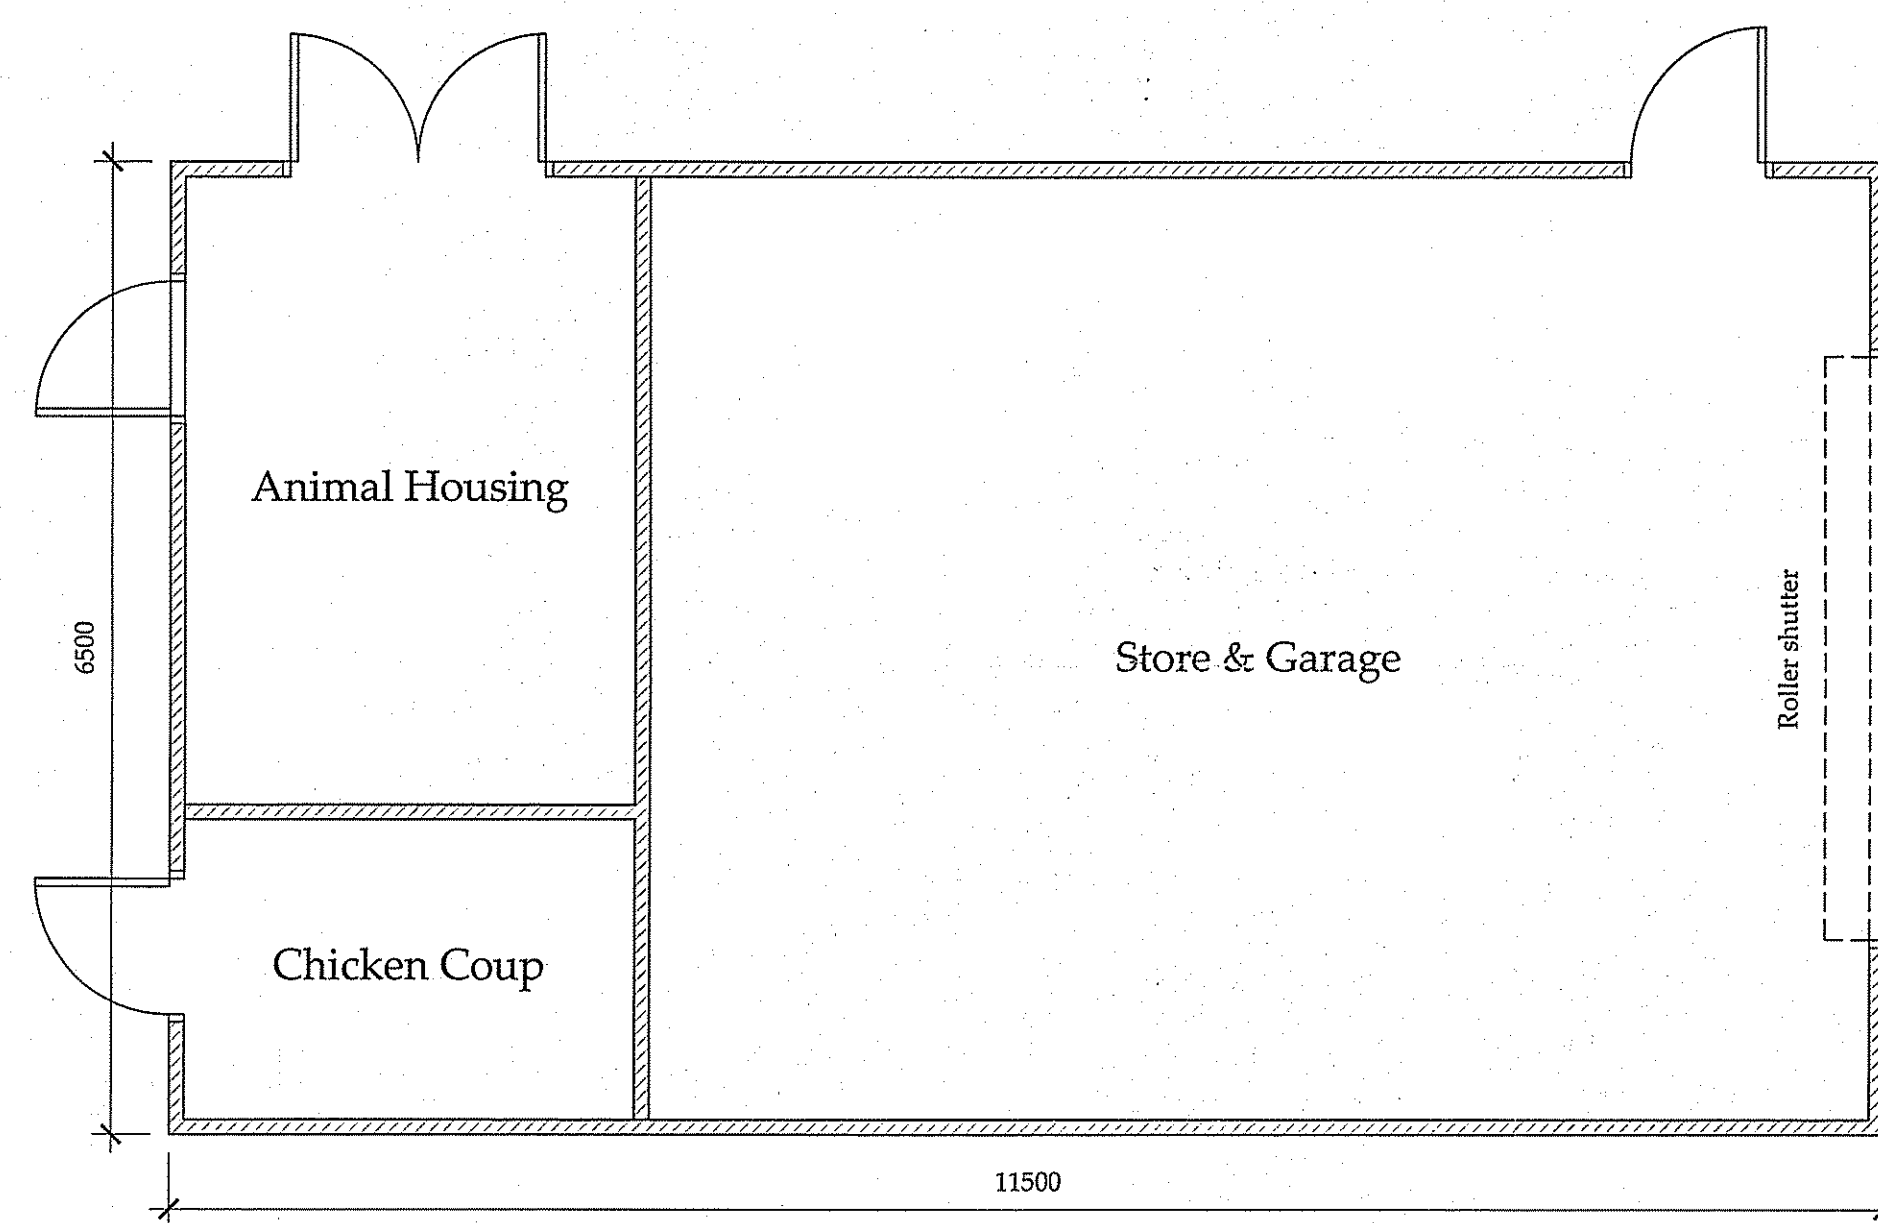

Ground Floor Plan  
SCALE: 1:50

Do not scale from this drawing. Only figured dimensions are to be taken from this drawing. The contractor must verify all dimensions on site before commencing any work or shop drawings. The contractor must report any discrepancies before commencing work. If this drawing exceeds the quantities taken in any way, the technician is to be informed before work is initiated. Work within the construction (design and management) regulations 1994 is not to start until a health & safety plan has been produced. This drawing is copyright and must not be reproduced without consent of BHD Partnership Ltd.

REVISED  
16 DEC 2014

Drawing for planning consideration only

REV	DATE	BY	AMENDMENT
E	16/12/14	NID	Replaced Block with stone
D	24/10/14	DC	Reduced size
C	21/08/14	NID	Reduced height
B	08/07/14	DC	Fenestration details amended
A	10/06/14	DC	Issued for approval

**bhd**  
partnership  
Architecture + Engineering

Alry Hill Manor, Waterstead Lane,  
Whitby, N. Yorks. YO21 1QB.

P: +441947 604871 F: +441947 600010  
E: general@bhdpartnership.com

CLIENT: Mr J Smith

PROJECT: Development of Land Adjacent to Morfa Cottage, Hawsker

DRAWING: Proposed Garage Plan & Elevations

DRAWING STATUS: Preliminary

DRAWN: D.Cairns CHECKED: N.Duffield

SCALE @ SIZE: 1:50 @ A1 DATE: 10/06/14

DRAWING No: D10201-12 REV: E

**AMENDED**  
Notes

**PROPOSED**