

Do not scale from this drawing, only figured dimensions are to be taken from this drawing.
 The contractor must verify all dimensions on site before commencing any work or shop drawings.
 The contractor must report any discrepancies before commencing work. If this drawing exceeds the quantities taken in any way, the technician is to be informed before work is initiated.
 Work within the construction (design and management) regulations 1994 is not to start until a health & safety plan has been produced. This drawing is copyright and must not be reproduced without consent of BHD Partnership Ltd.

AMENDED

Notes




Rear Elevation (N)
SCALE: 1:100

Side Elevation (E)
SCALE: 1:100

Side Elevation (W)
SCALE: 1:100


Front Elevation (S)
SCALE: 1:100

Existing openings infilled with timber windows and stonework set 150mm in reveal
 Bi Fold doors with large Oak surround and glazed oak frame above

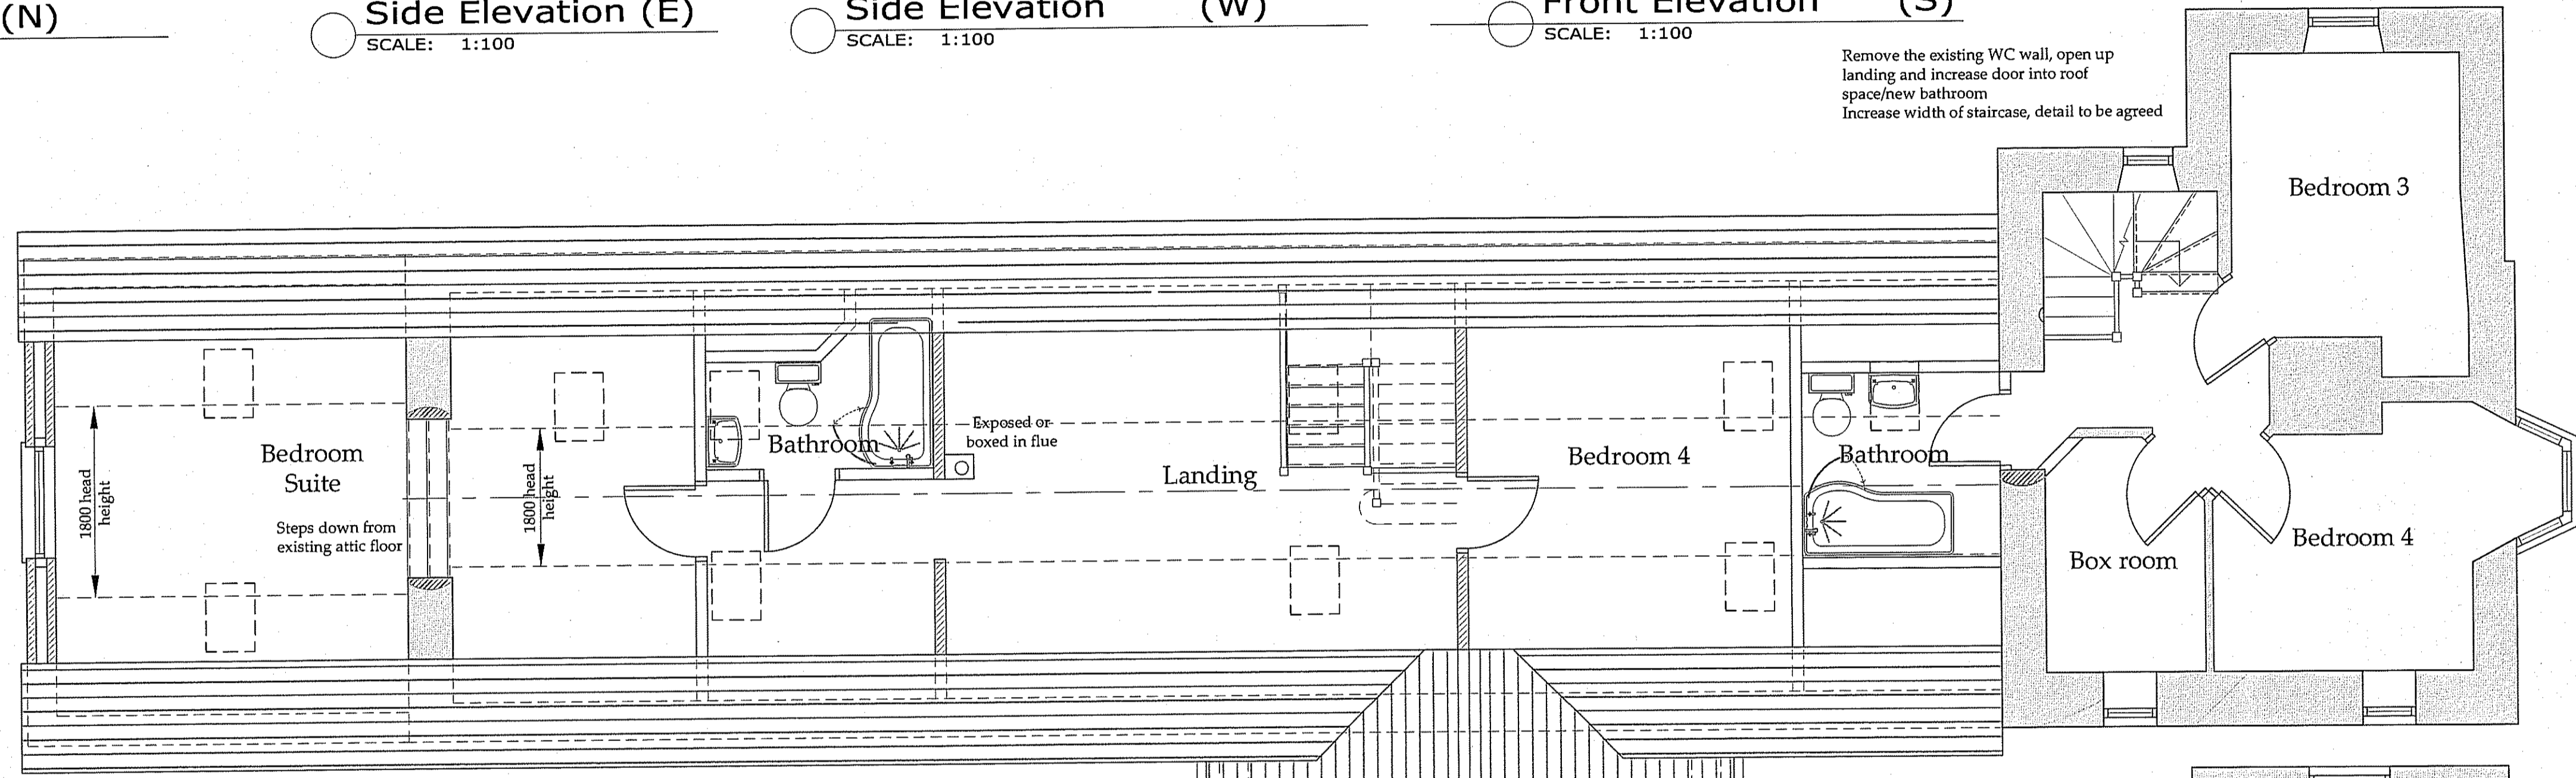

Remove the existing WC wall, open up landing and increase door into roof space/new bathroom
 Increase width of staircase, detail to be agreed

First Floor Plan
SCALE: 1:50

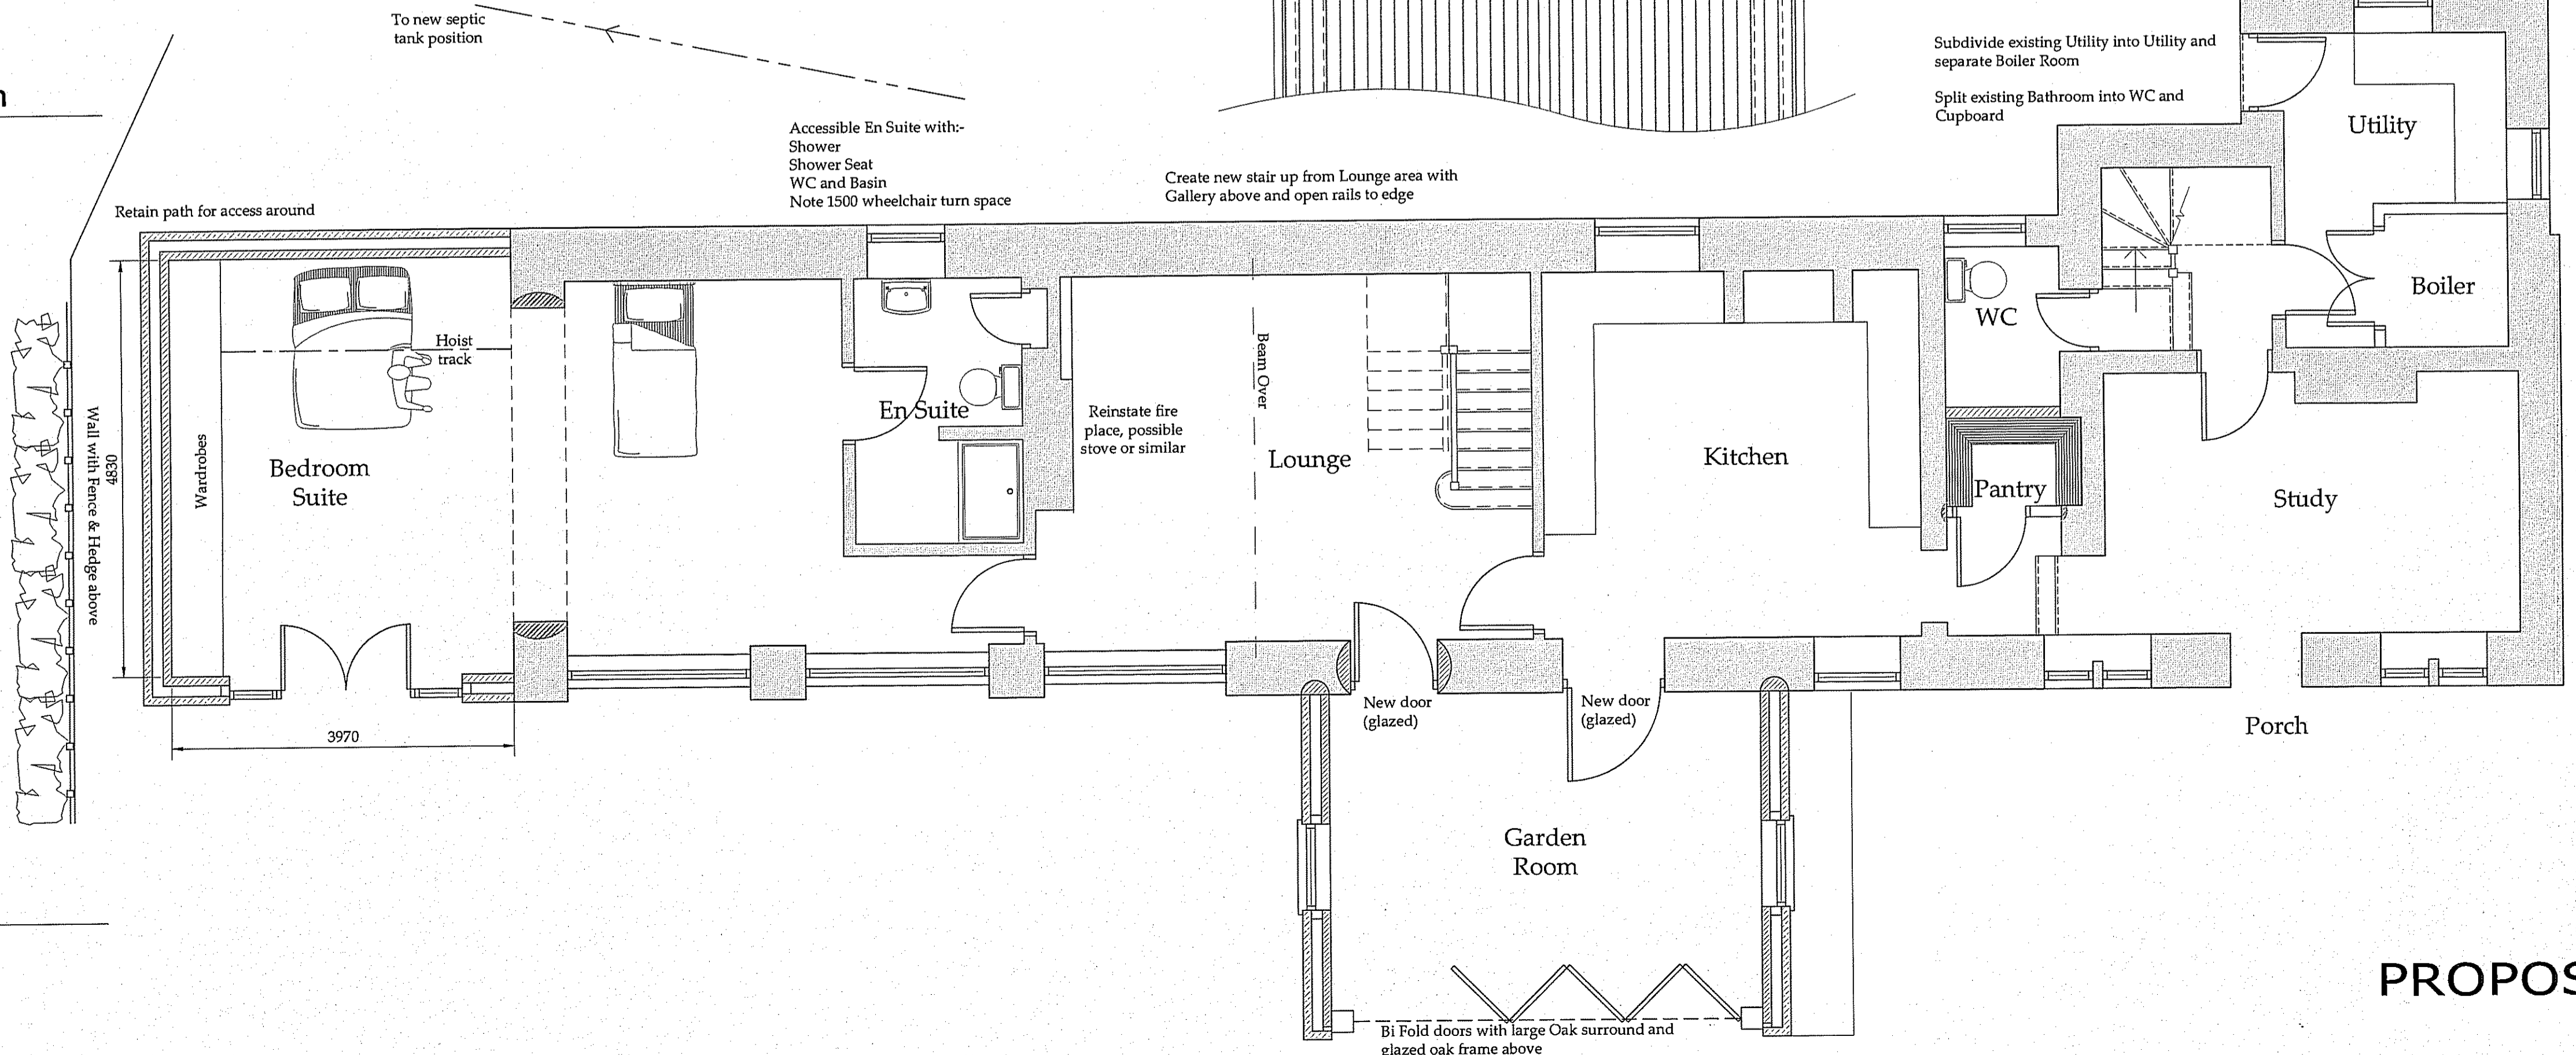

Ground Floor
SCALE: 1:50

Drawing for planning consideration only

REV	DATE	BY	AMENDMENT
E	27/01/15	NID	Front extension
D	04/12/14	NID	Added side elevation East
C	21/11/14	DC	Client modifications
B	13/11/14	DC	Elevations added
A	14/10/14	NID	Issued for approval

bhd
partnership
 Architecture + Engineering
 Airy Hill Manor, Waterstead Lane,
 Whitby, N. Yorks. YO21 1QB.

CLIENT: Higgins
 PROJECT: Coachman's Cottage, Aislaby

Drawing: Proposed Plans & Elevations

DRAWING STATUS: Preliminary	
DRAWN: NID	CHECKED: N.Duffield
SCALE @ SIZE: 1:50 @ A1	DATE: 12/10/14
DRAWING No: D10632-03	REV: E

PROPOSED

29 JAN 2015

PDF created with pdfFactory Pro trial version www.pdffactory.com