



FRONT ELEVATION TO ROAD

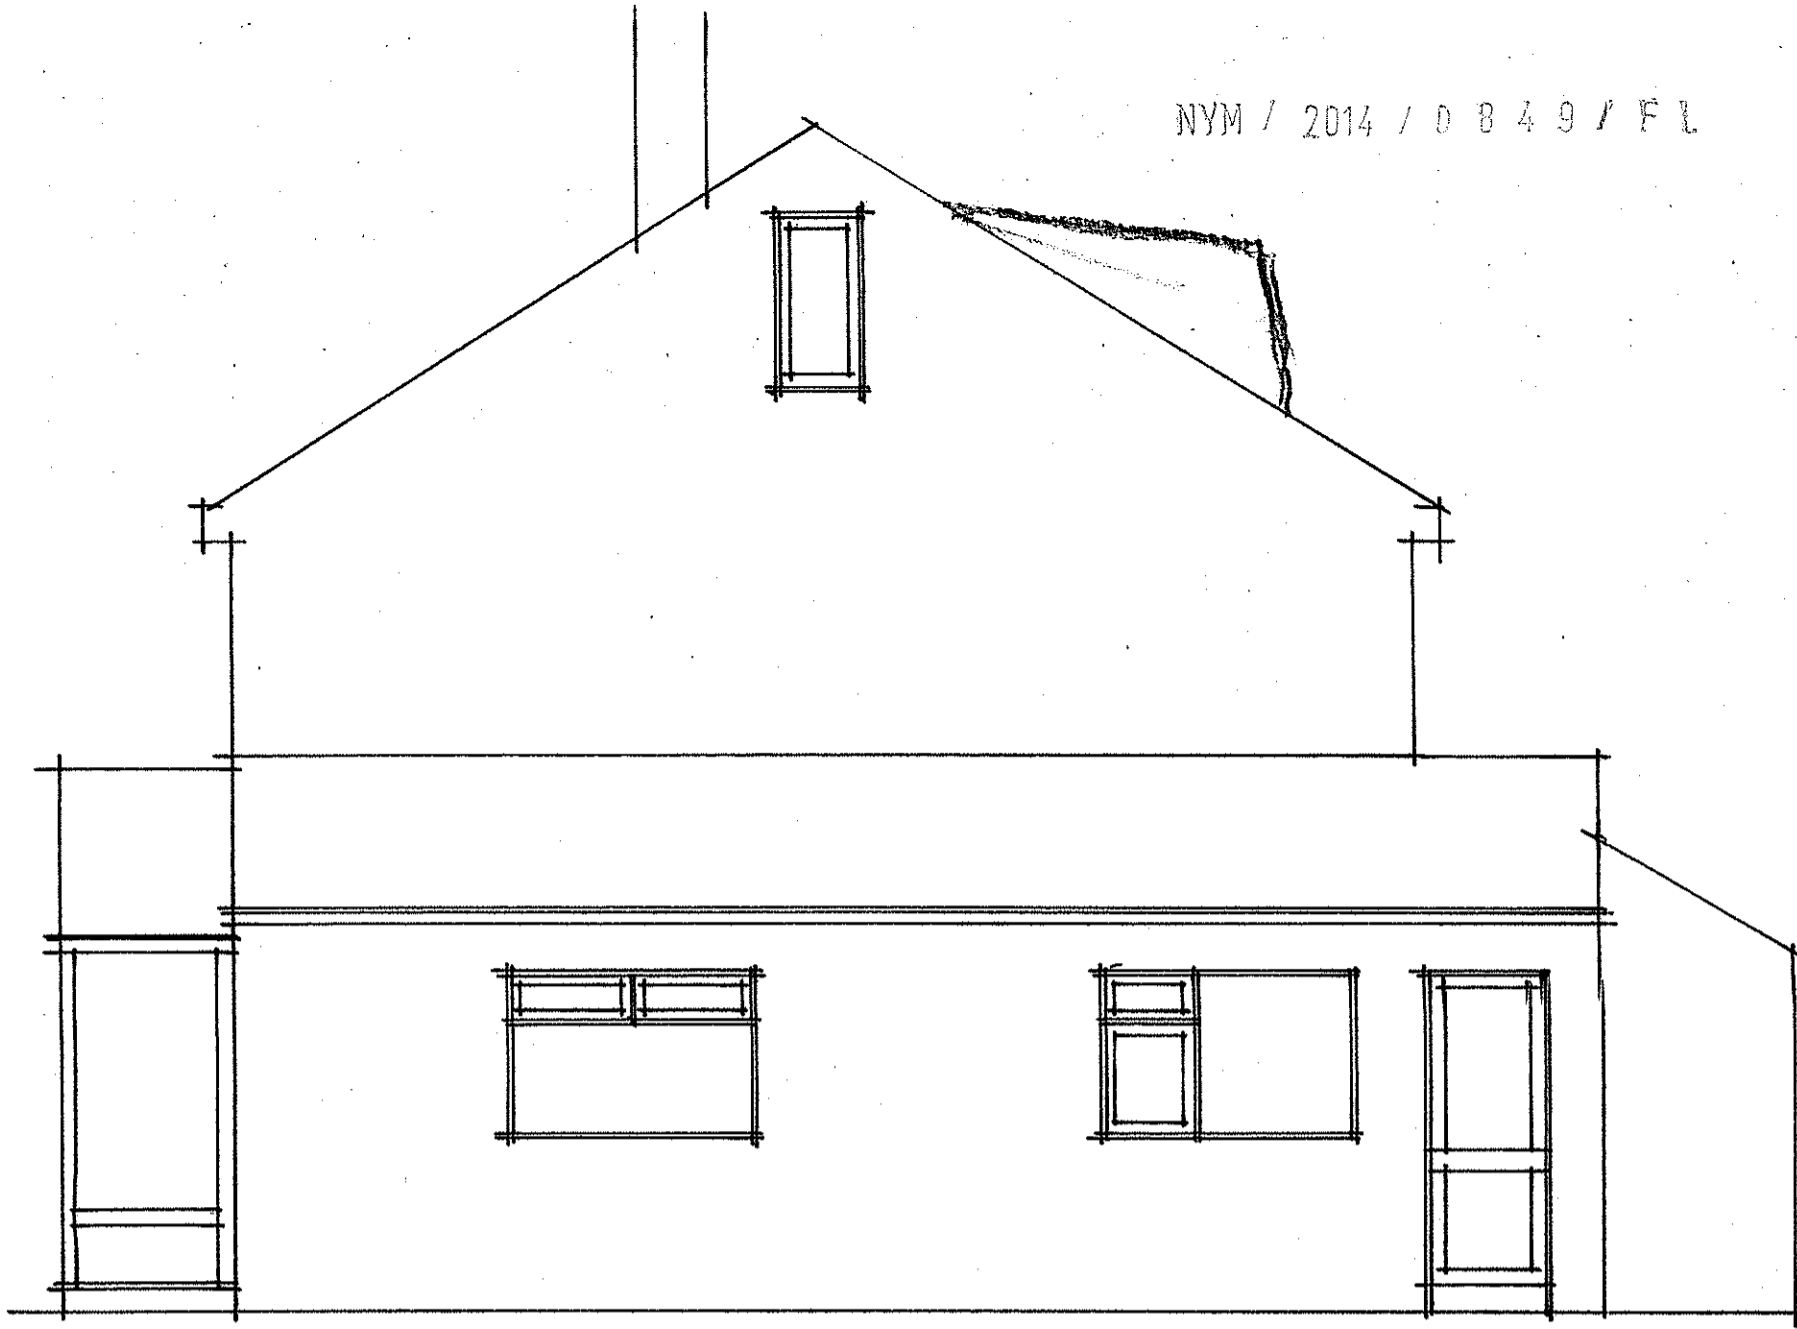


ELEVATION TO GARAGE

SURVEY OF EXISTING HOUSE
'WOODLEIGH', NEWHOLM, WHITBY, N. YORKS.
SCALE 1:50 DRAWN C. NOBLE NOV 14.

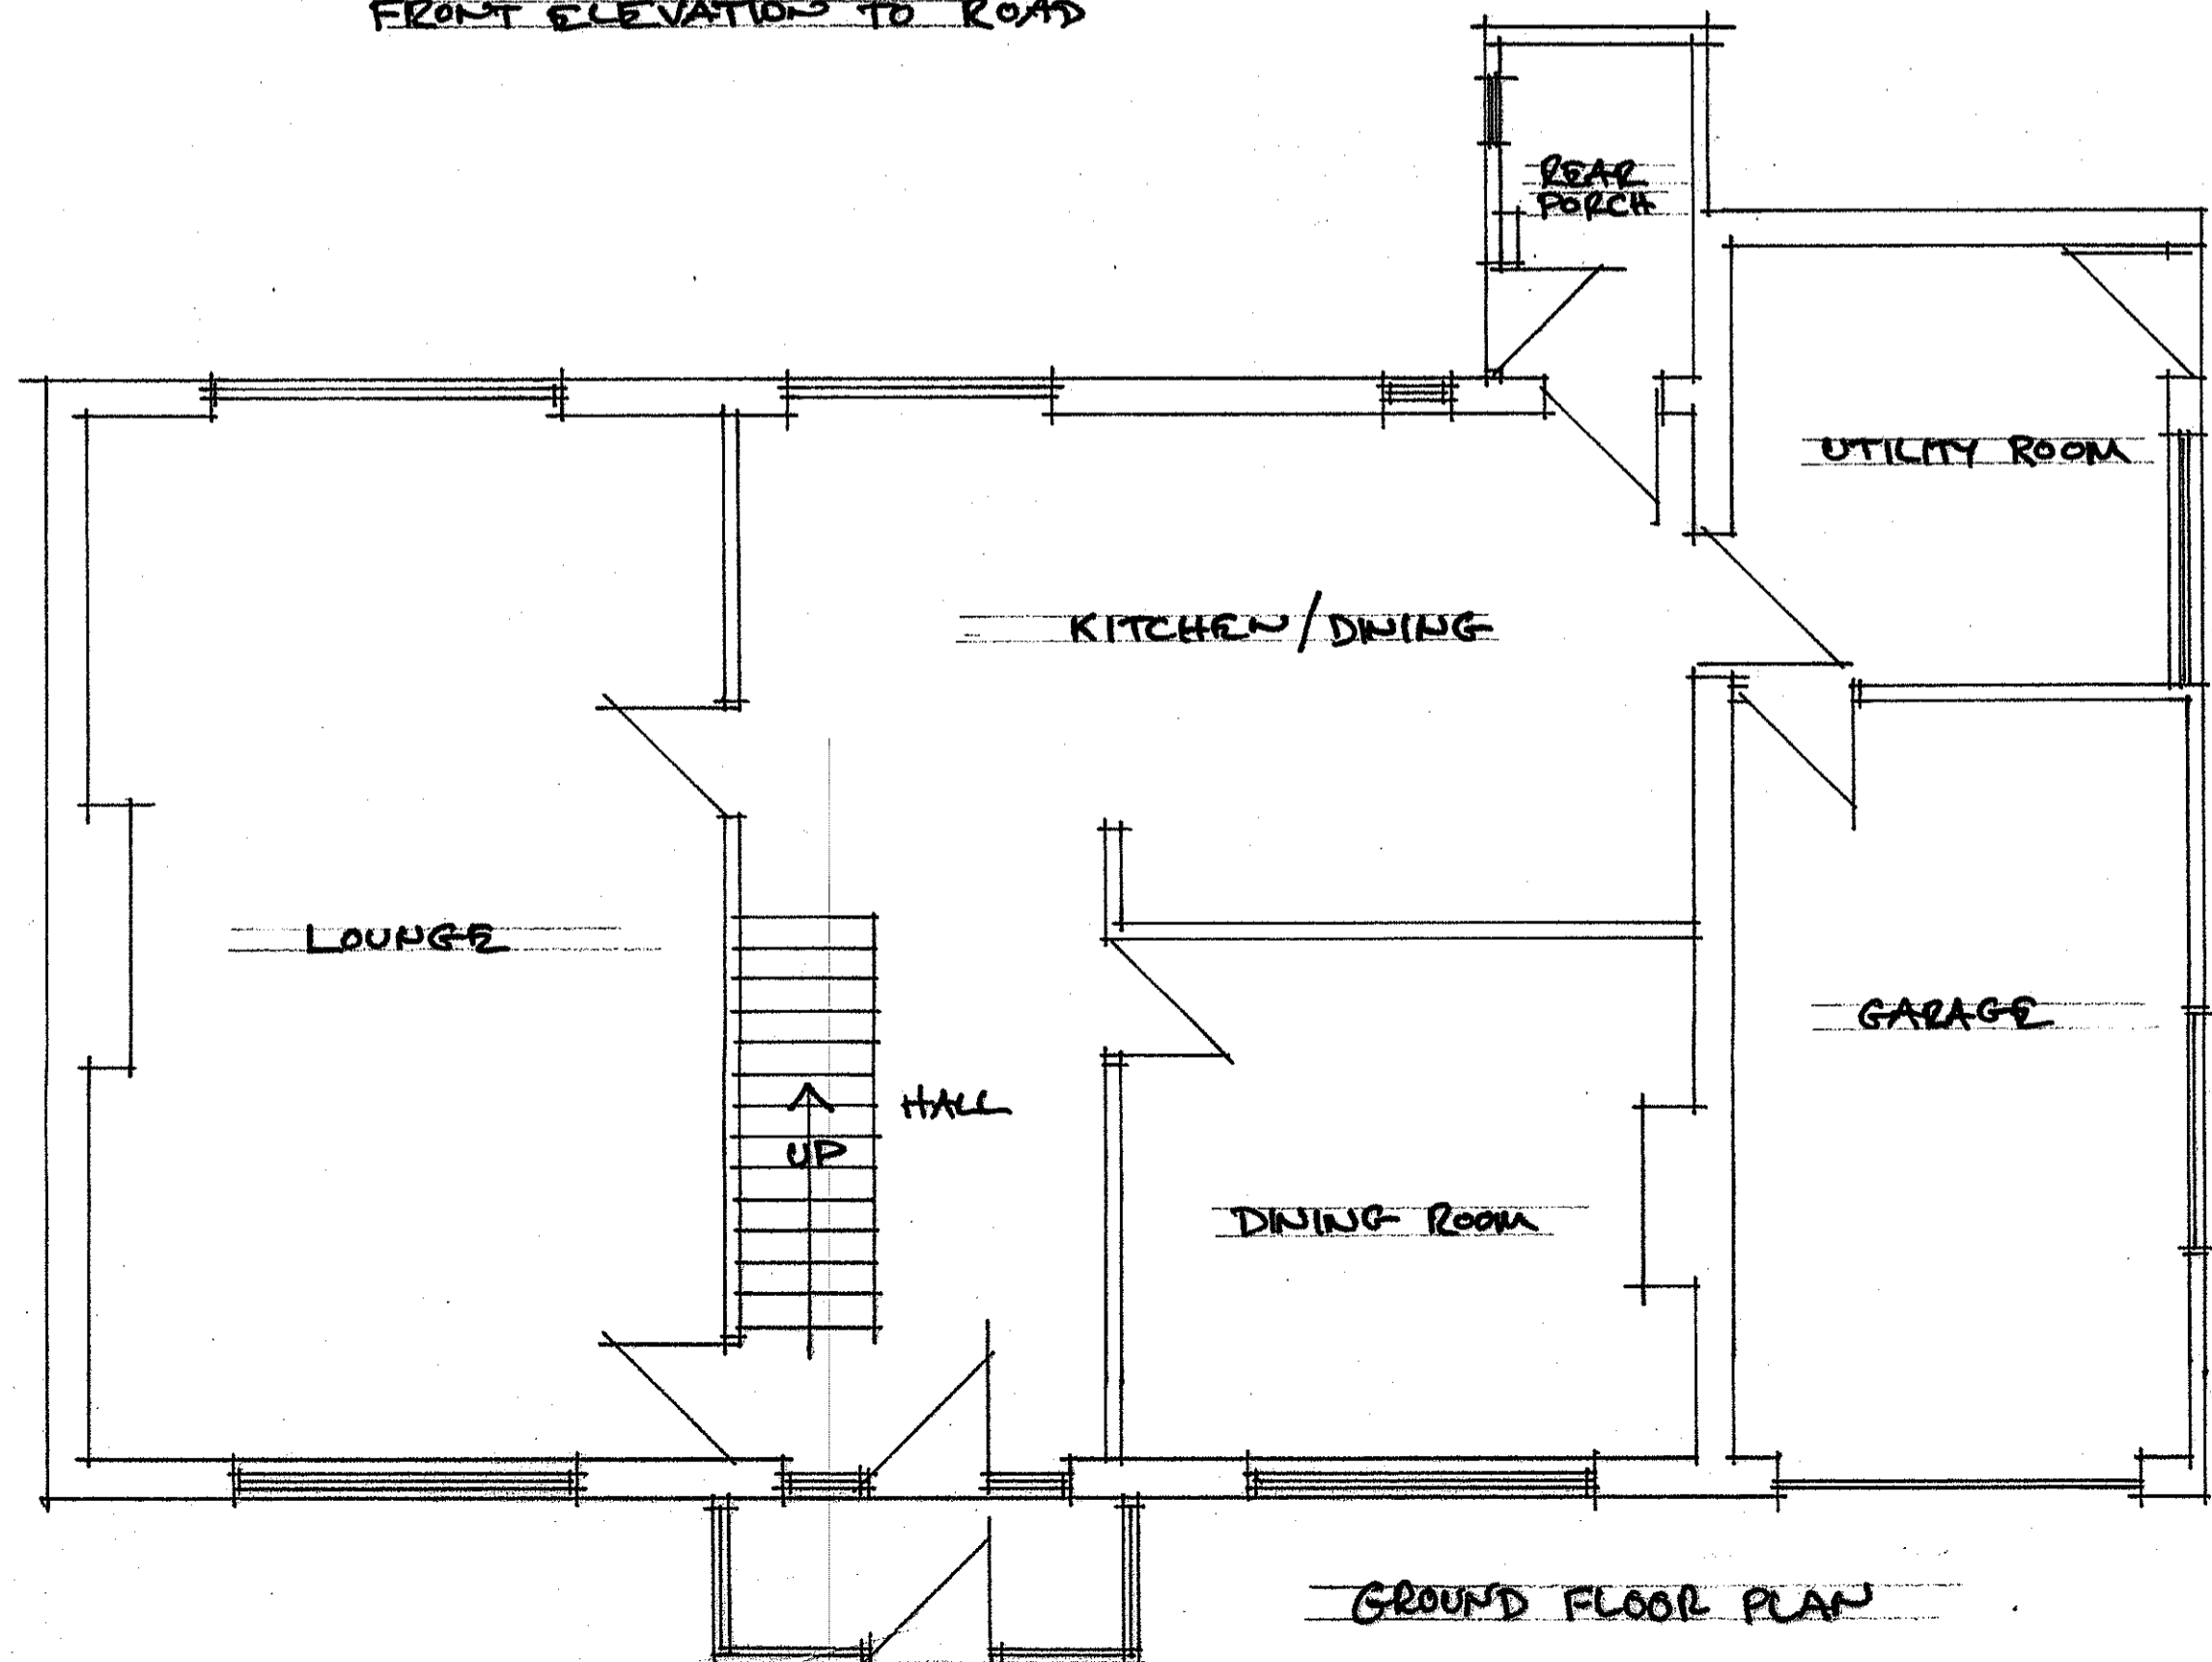

GROUND FLOOR PLAN

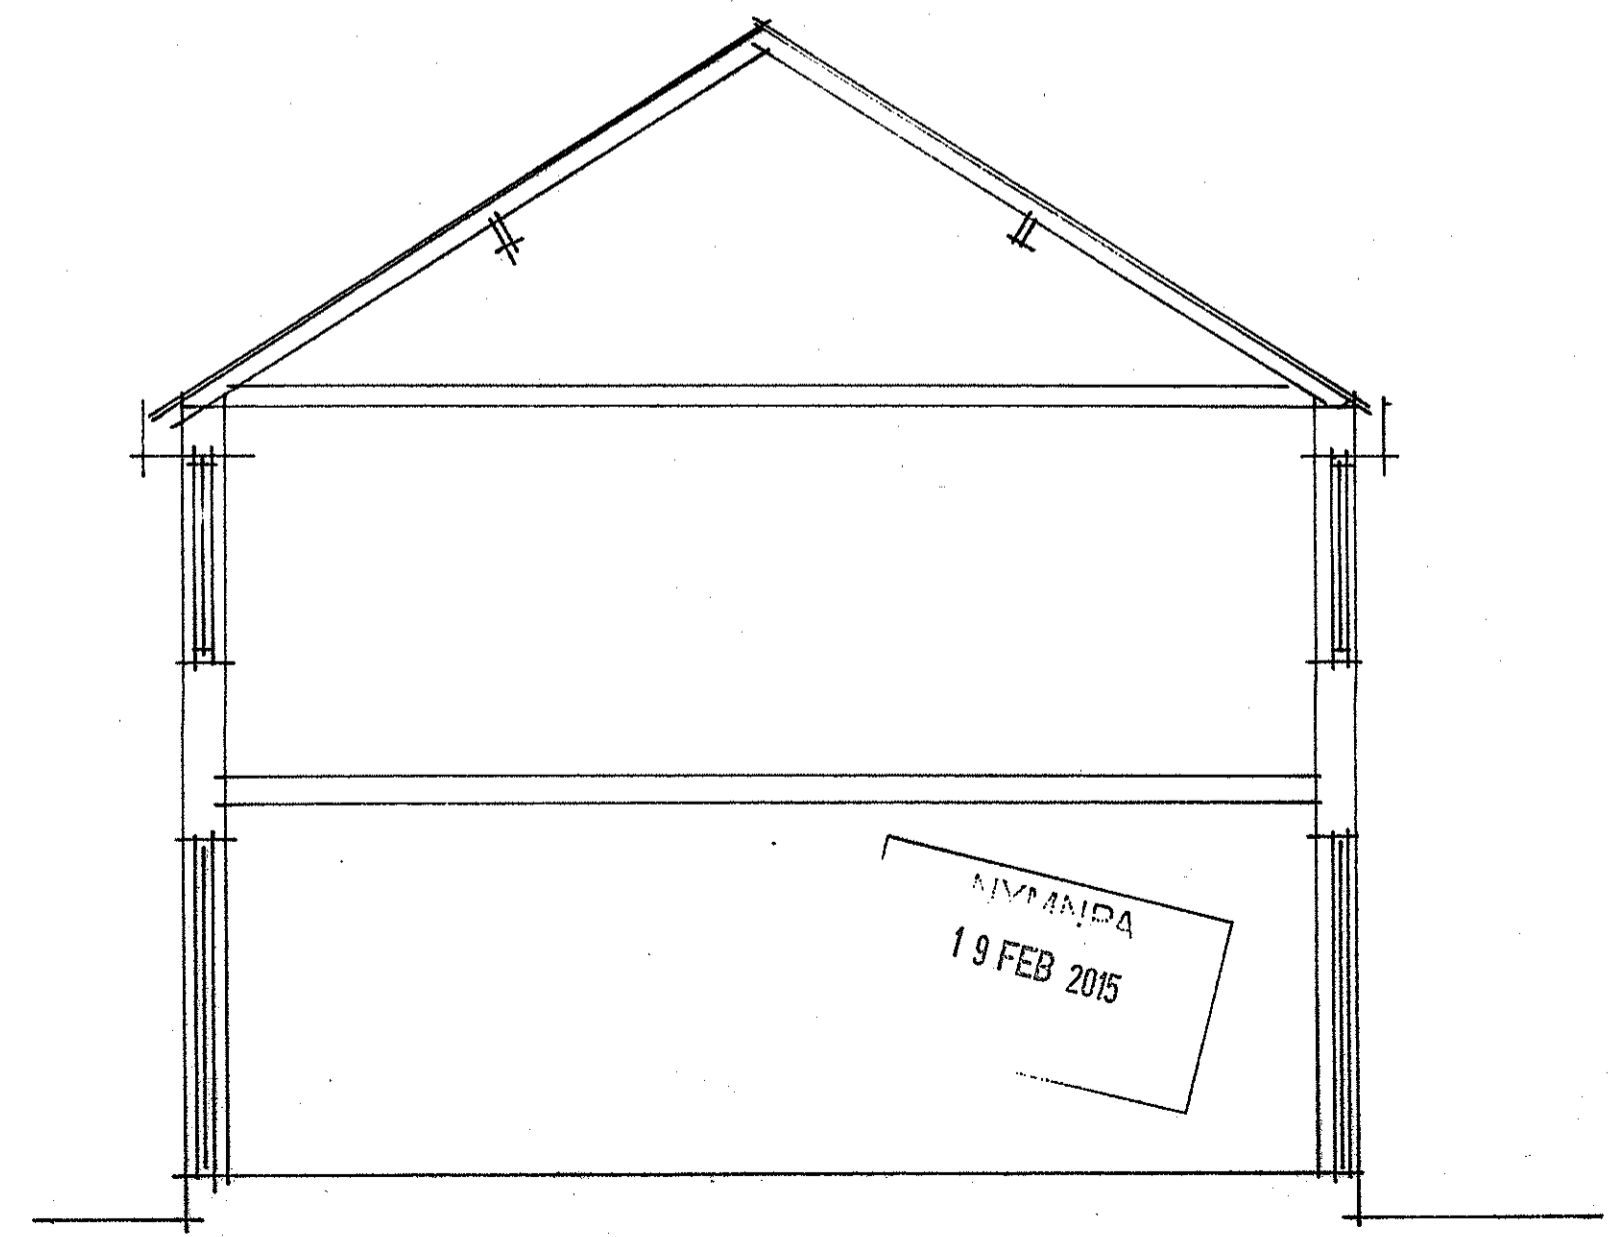

SECTION THRO' HOUSE

MVM/MPA
19 FEB 2015

PROPOSED ALTERATIONS
'WOODLEIGH', NEWHOLM, WHITBY, N. YORKS
SCALE 1:50 DRAWN C.P. NOBCE
NOV 2014

VELUX WINDOWS TO ROADSIDE
ELEVATION

DORMERS TO REAR

CEDAR CLADDING
TO FIRST FLOOR.

REPLACE WHITE UPVC
PORCH WITH HARDWOOD
FRAMED PORCH

RENDER TO GROUND FLOOR.

ELEVATION TO GARAGE

REPLACE ALL EXISTING UPVC
EXTERNAL WINDOWS + DOORS
WITH NEW UPVC + ALUMINIUM
PAINTED ANTHRACITE.

RAISE EXISTING
ROOF BY APPROX 1.00m
AND FORM NEW
DORMER WINDOWS
IN ATTIC TO REAR
AND VELUX WINDOWS
TO FRONT ELEVATION

EXISTING ROOFLINE

TIMBER FRAMED
GLASS ROOFED OPEN
PAINTED VERANDA

NYM/NPA
19 FEB 2015

SECTION THRO HOUSE

ELEVATION TO ROAD

VERANDA

BLOCK UP
EXISTING DOOR

FORM U.C.

UTILITY

KITCHEN/DINING

LOUNGE

HALL


DINING

GARAGE

REPLACE WHITE UPVC PORCH
WITH NEW HARDWOOD FRAMED
PORCH ON SAME FOOTPRINT

PORCH

GROUND FLOOR PLAN

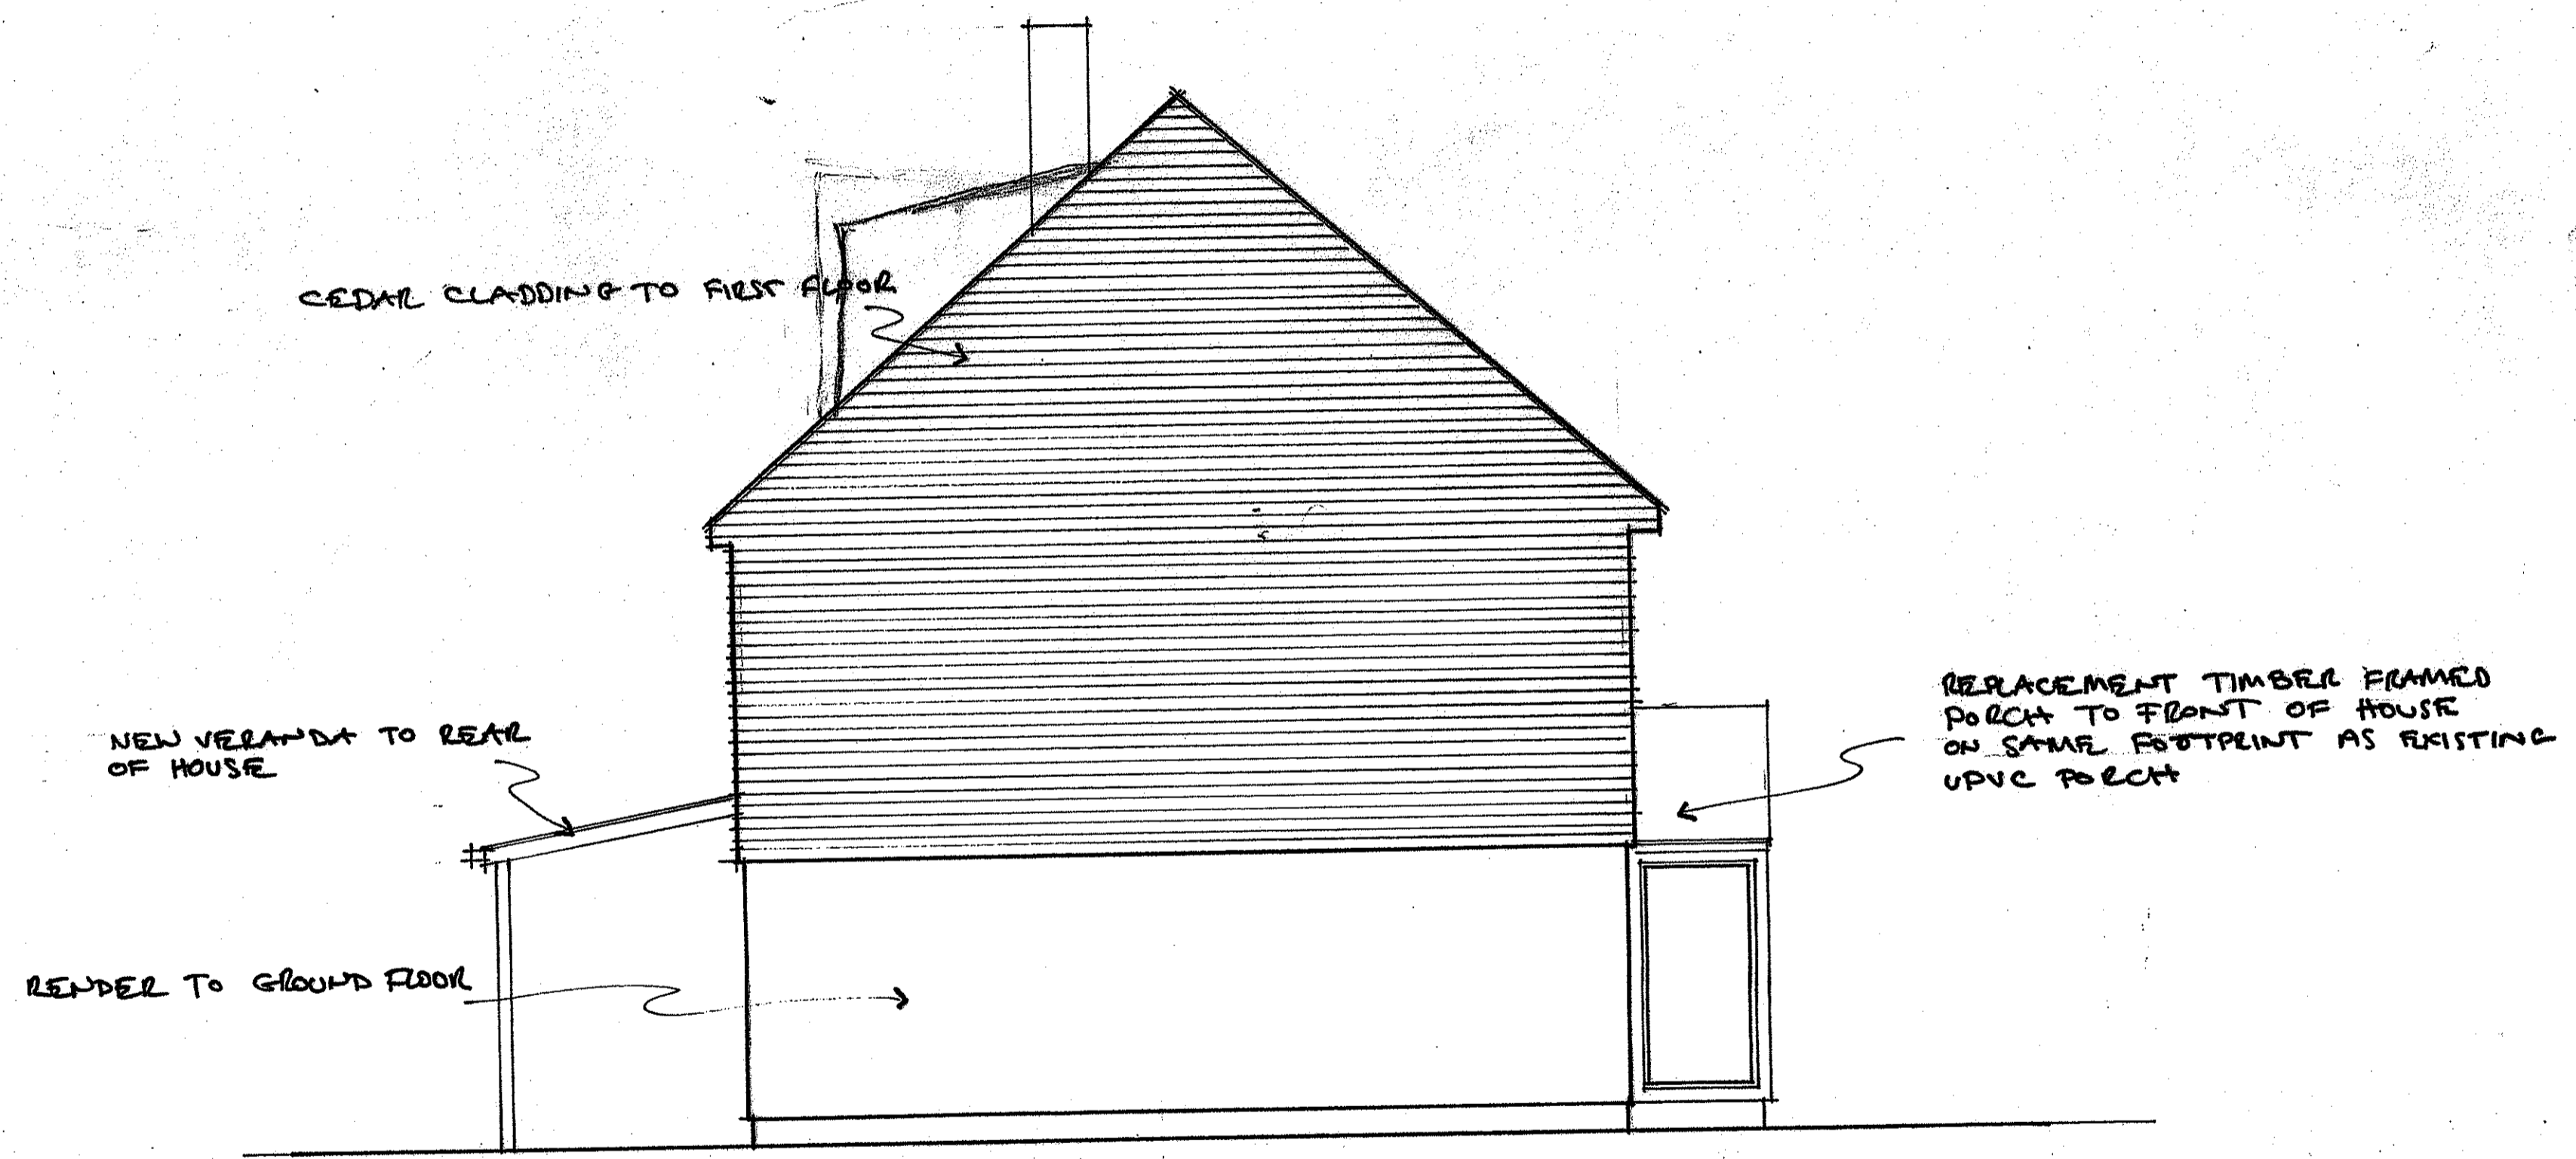

CEDAR CLADDING TO FIRST FLOOR

NEW VERANDA TO REAR OF HOUSE


RENDER TO GROUND FLOOR

REPLACEMENT TIMBER FRAMED PORCH TO FRONT OF HOUSE ON SAME FOOTPRINT AS EXISTING UPVC PORCH


END ELEVATION

NYMADA
19 FEB 2015


PROPOSED ALTERATIONS
'WOODLEA', NEWHOLM, WHITBY, NORTH YORKS.
SCALE 1:50 DRAWN C.P. NOBLE NOV 2014

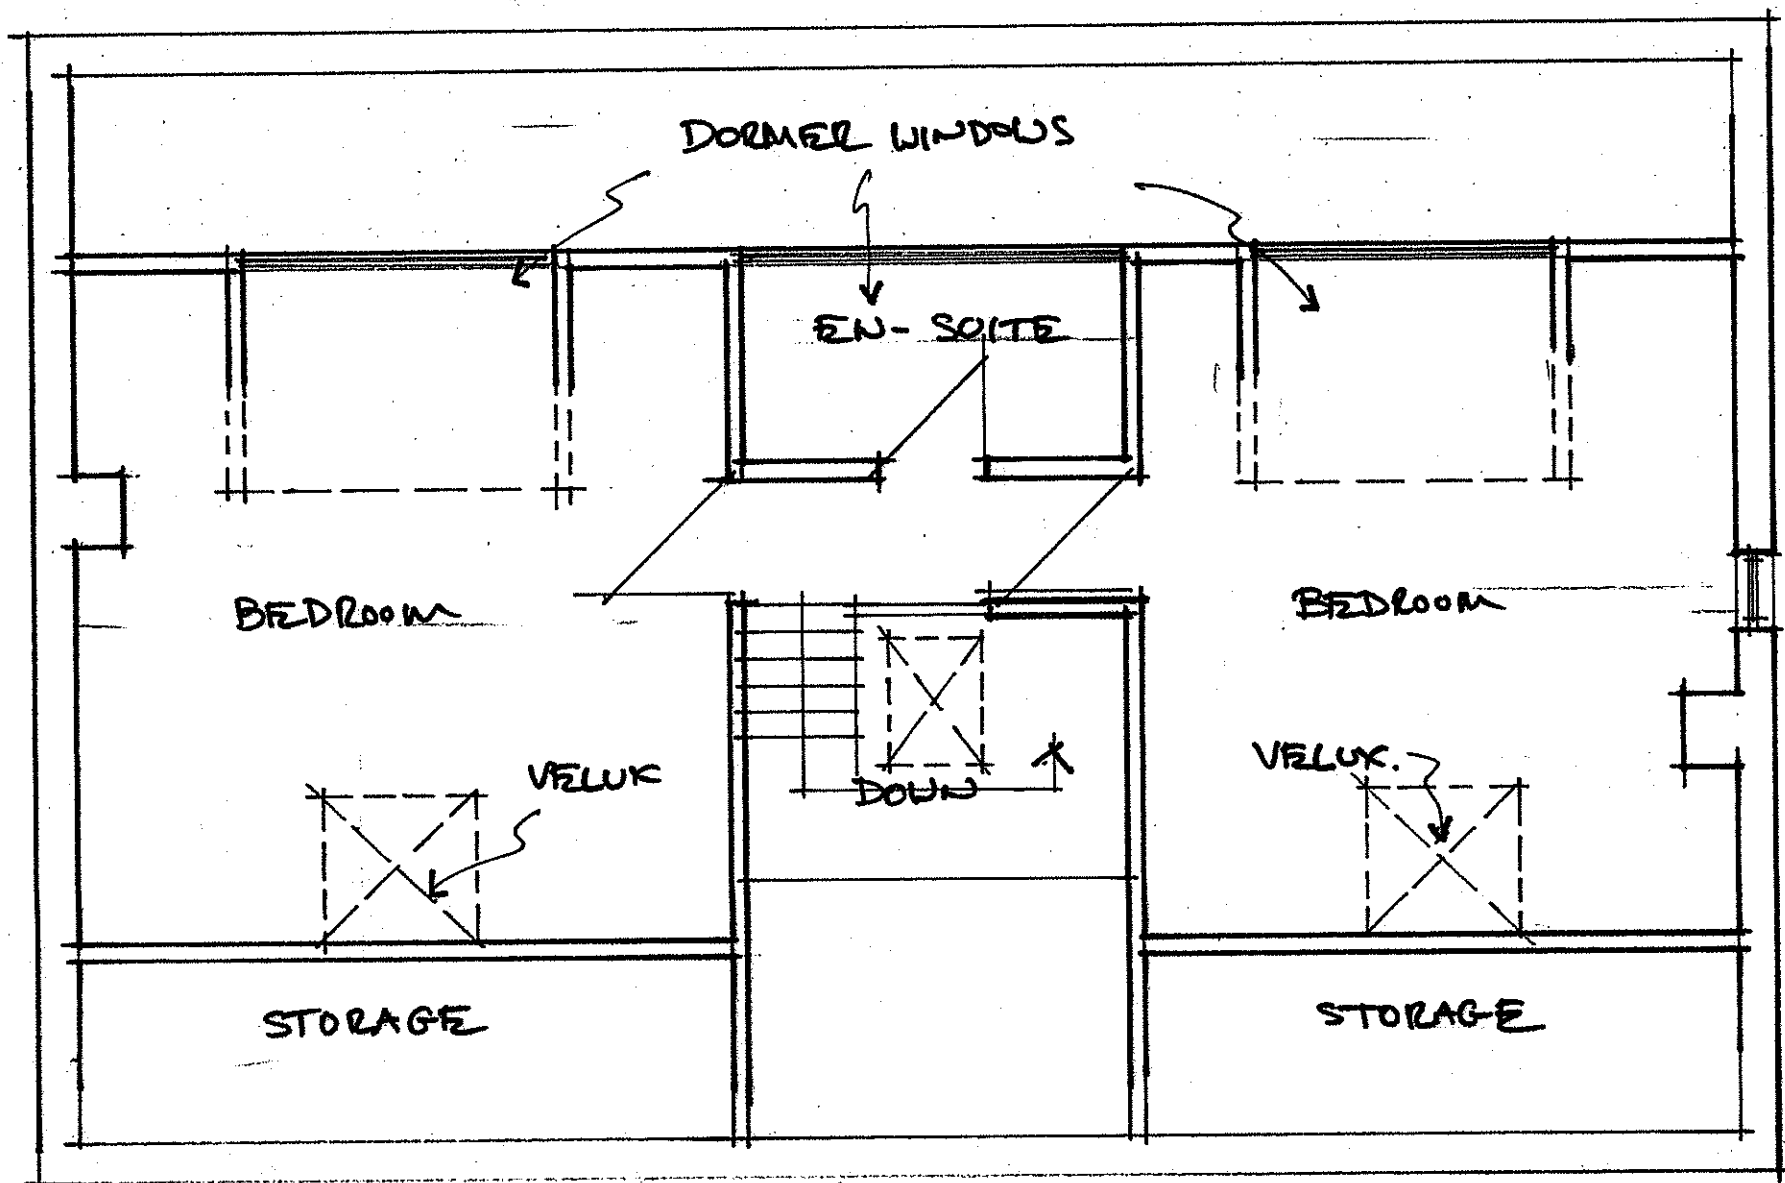

2ND FLOOR / ATTIC

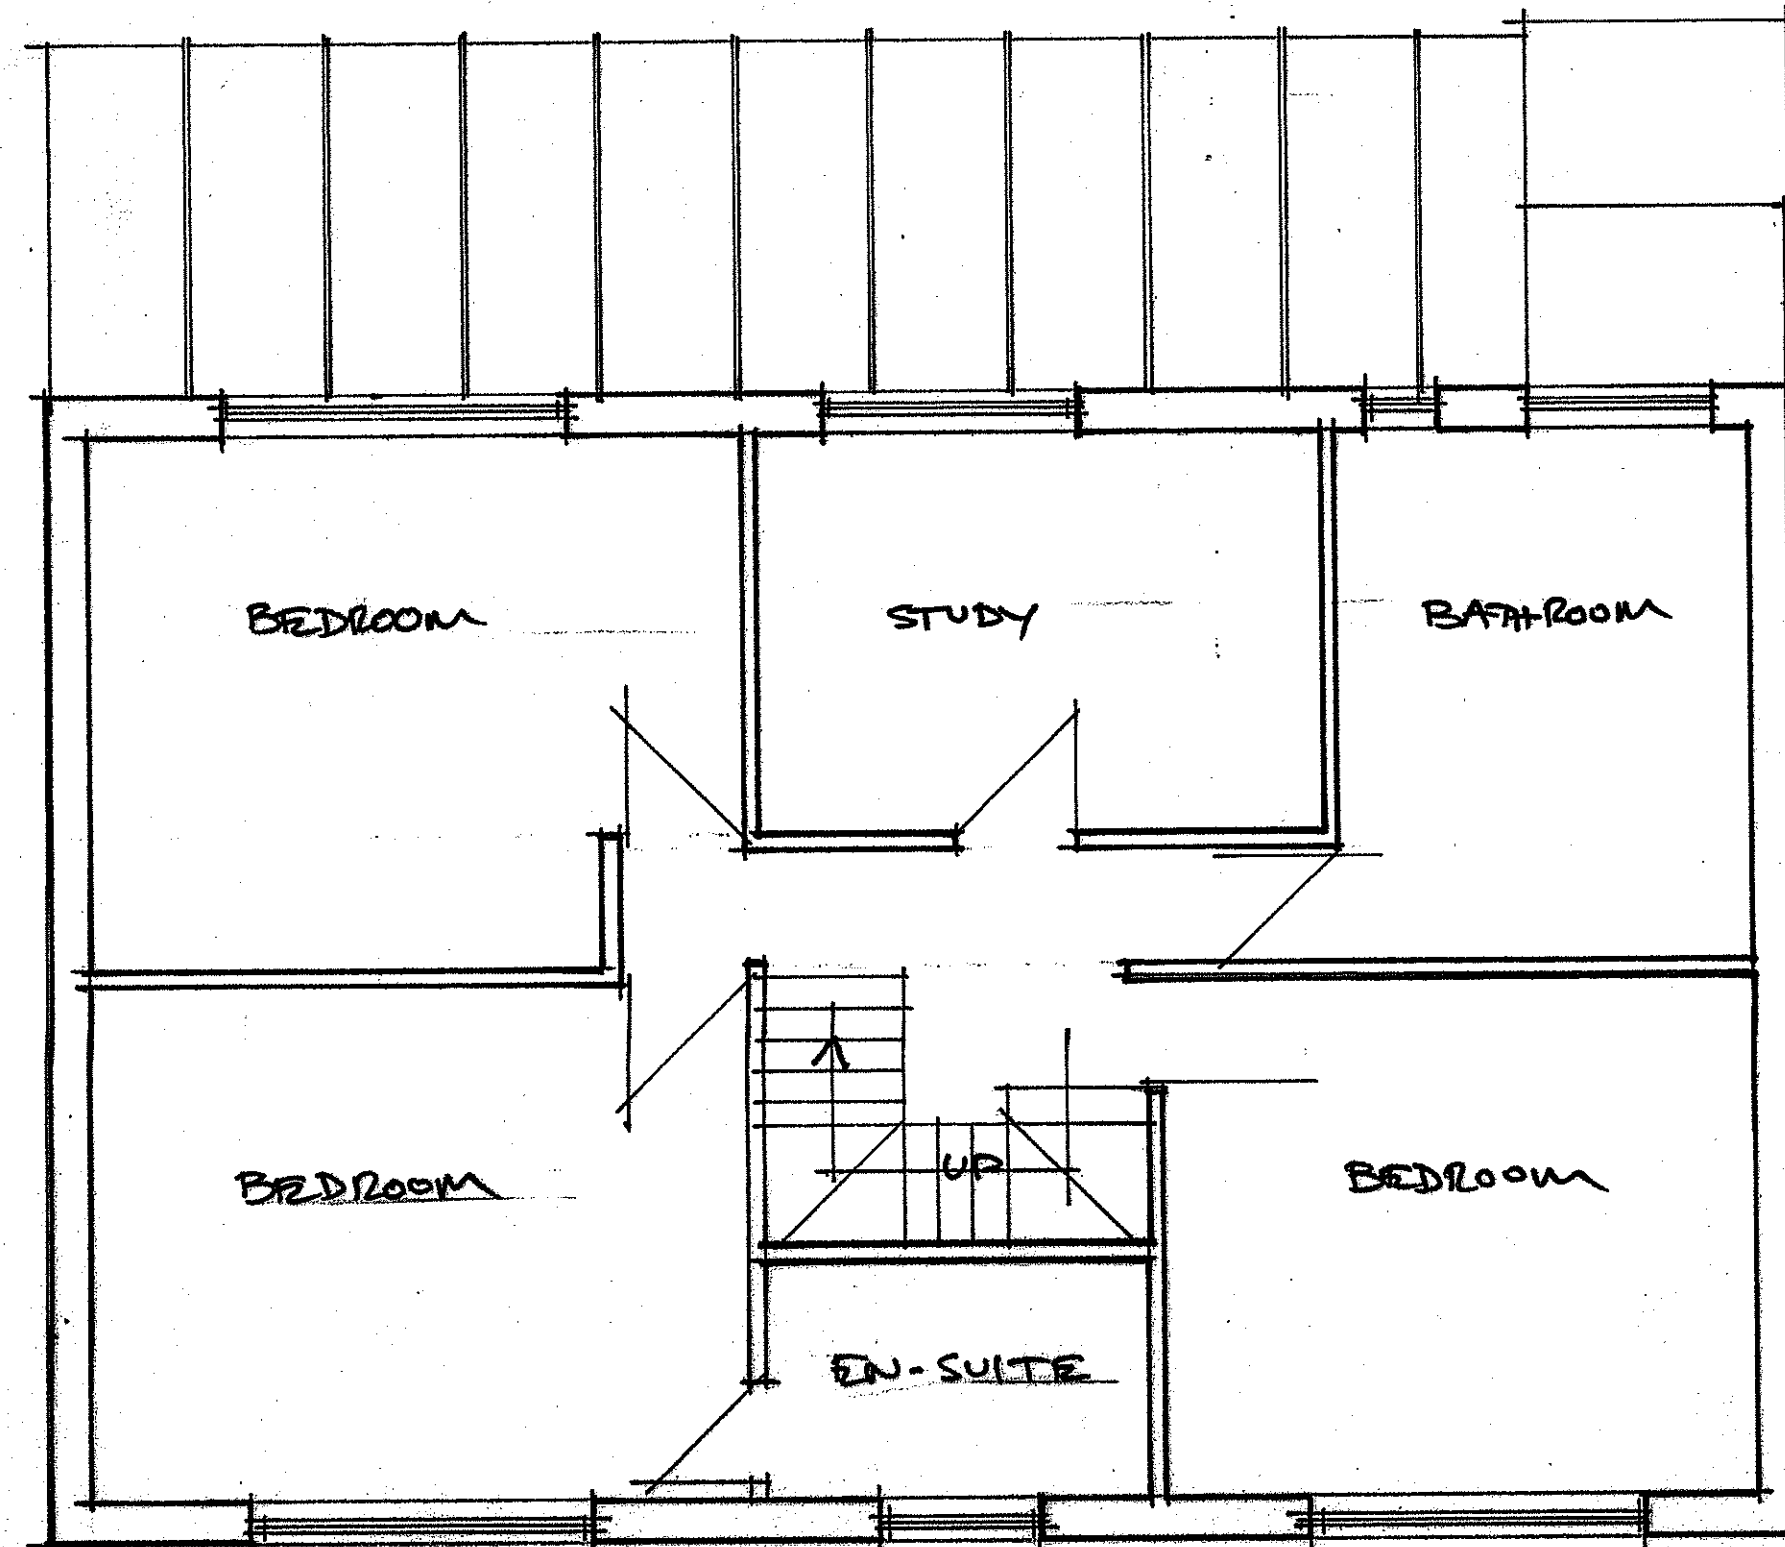

1ST FLOOR (AS EXISTING)

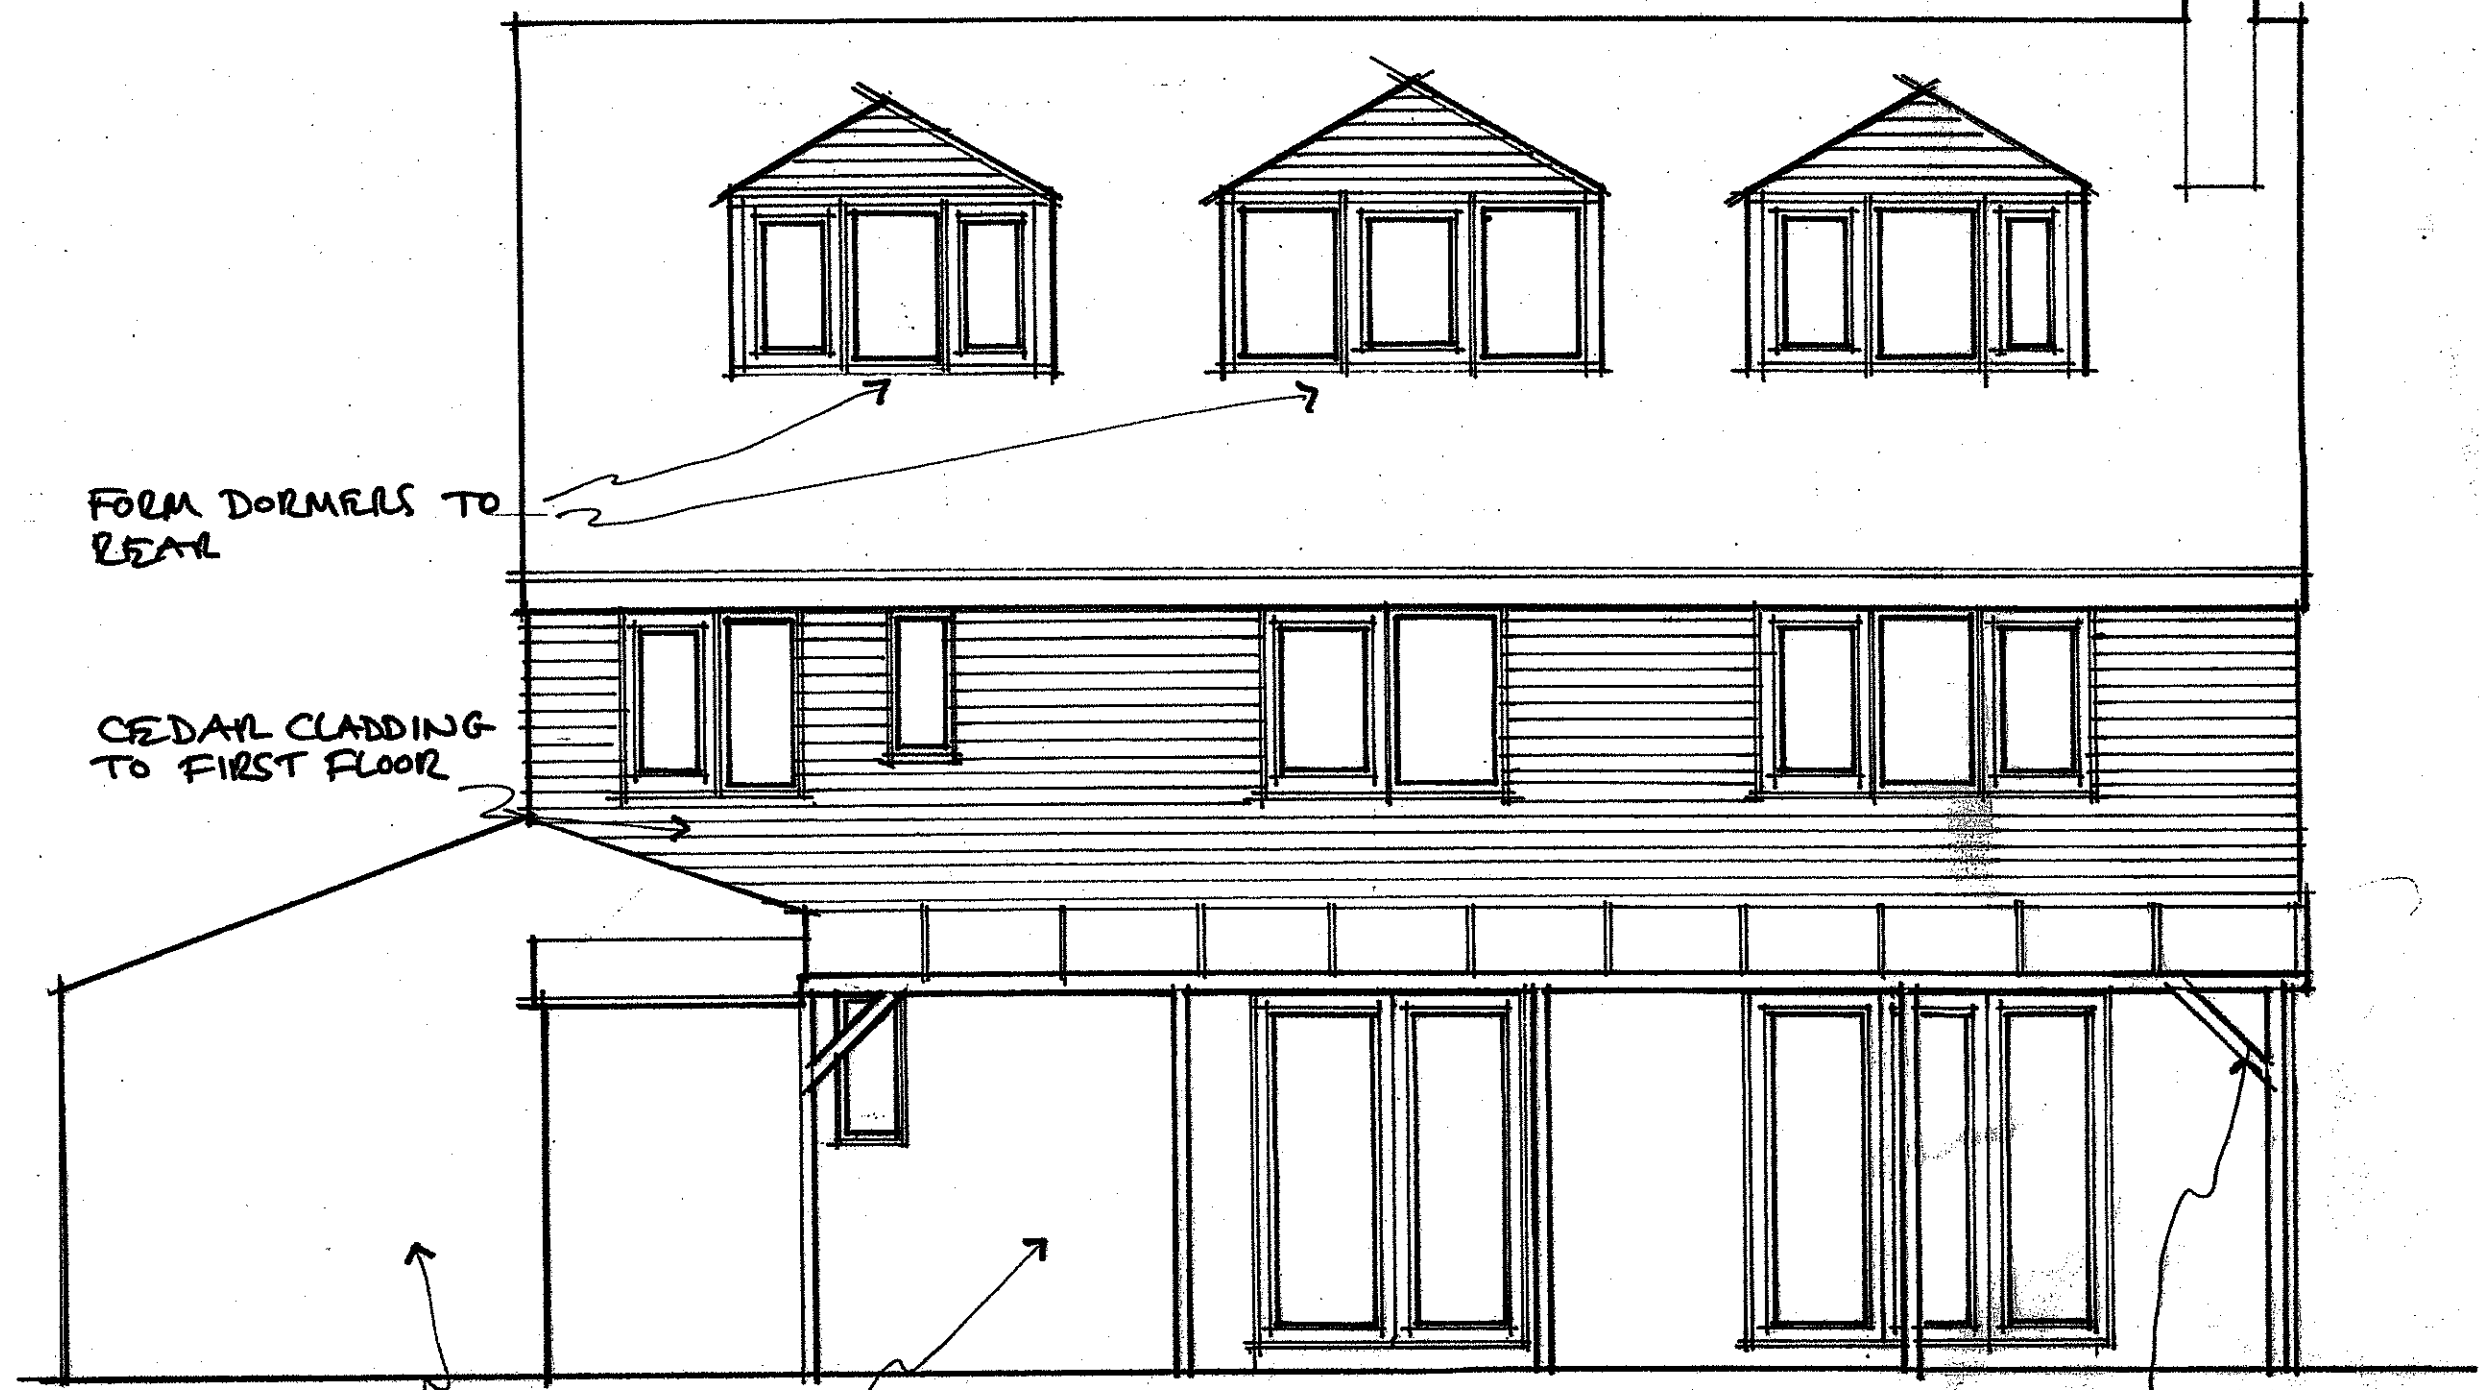

FORM DORMERS TO REAR

CEDAR CLADDING TO FIRST FLOOR

RENDER TO GROUND FLOOR

REAR ELEVATION TO FIELDS

FORM TIMBER FRAMED VERANDA WITH GLASS ROOF

PROPOSED ALTERATIONS
'WOODLEA', NEWHOCUM, WHITBY, N. YORKS
SCALE 1:50 DRAWN C.P. NOBLE NOV 2014

NYM/NPA
19 FEB 2015