
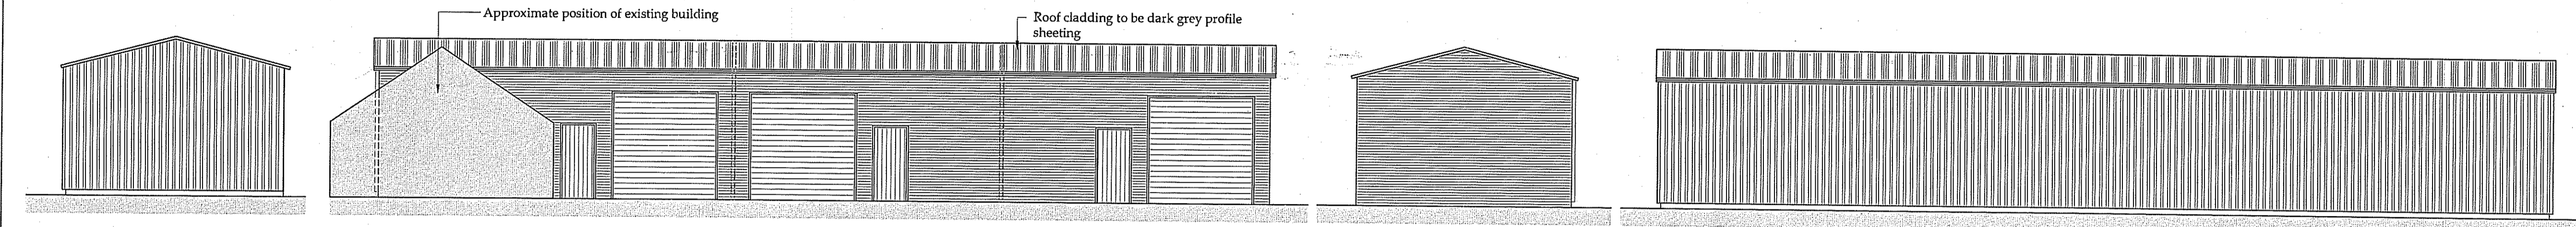


Do not scale from this drawing, only figured dimensions are to be taken from this drawing.  
 The contractor must verify all dimensions on site before commencing any work or shop drawings.  
 The contractor must report any discrepancies before commencing work. If this drawing exceeds the quantities taken in any way, the technician is to be informed before work is initiated.  
 Work within the construction (design and management) regulations 1994 is not to start until a health & safety plan has been produced. This drawing is copyright and must not be reproduced without consent of BHD Partnership Ltd.

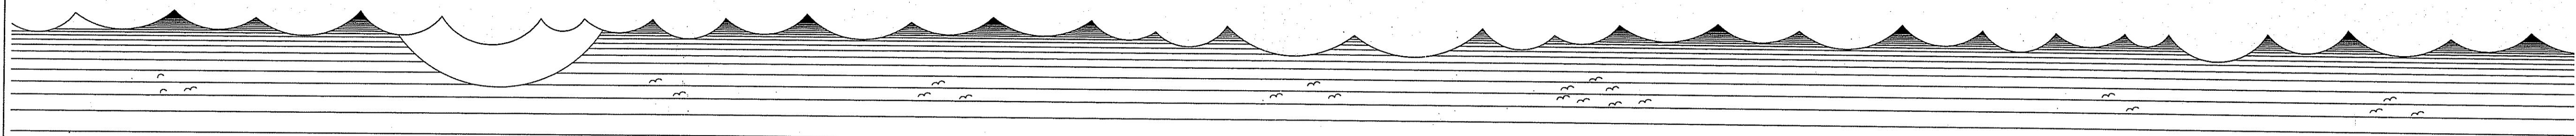


Side Elevation (East)  
SCALE: 1:100

Front Elevation (North)  
SCALE: 1:100

Side Elevation (West)  
SCALE: 1:100

Rear Elevation (South)  
SCALE: 1:100

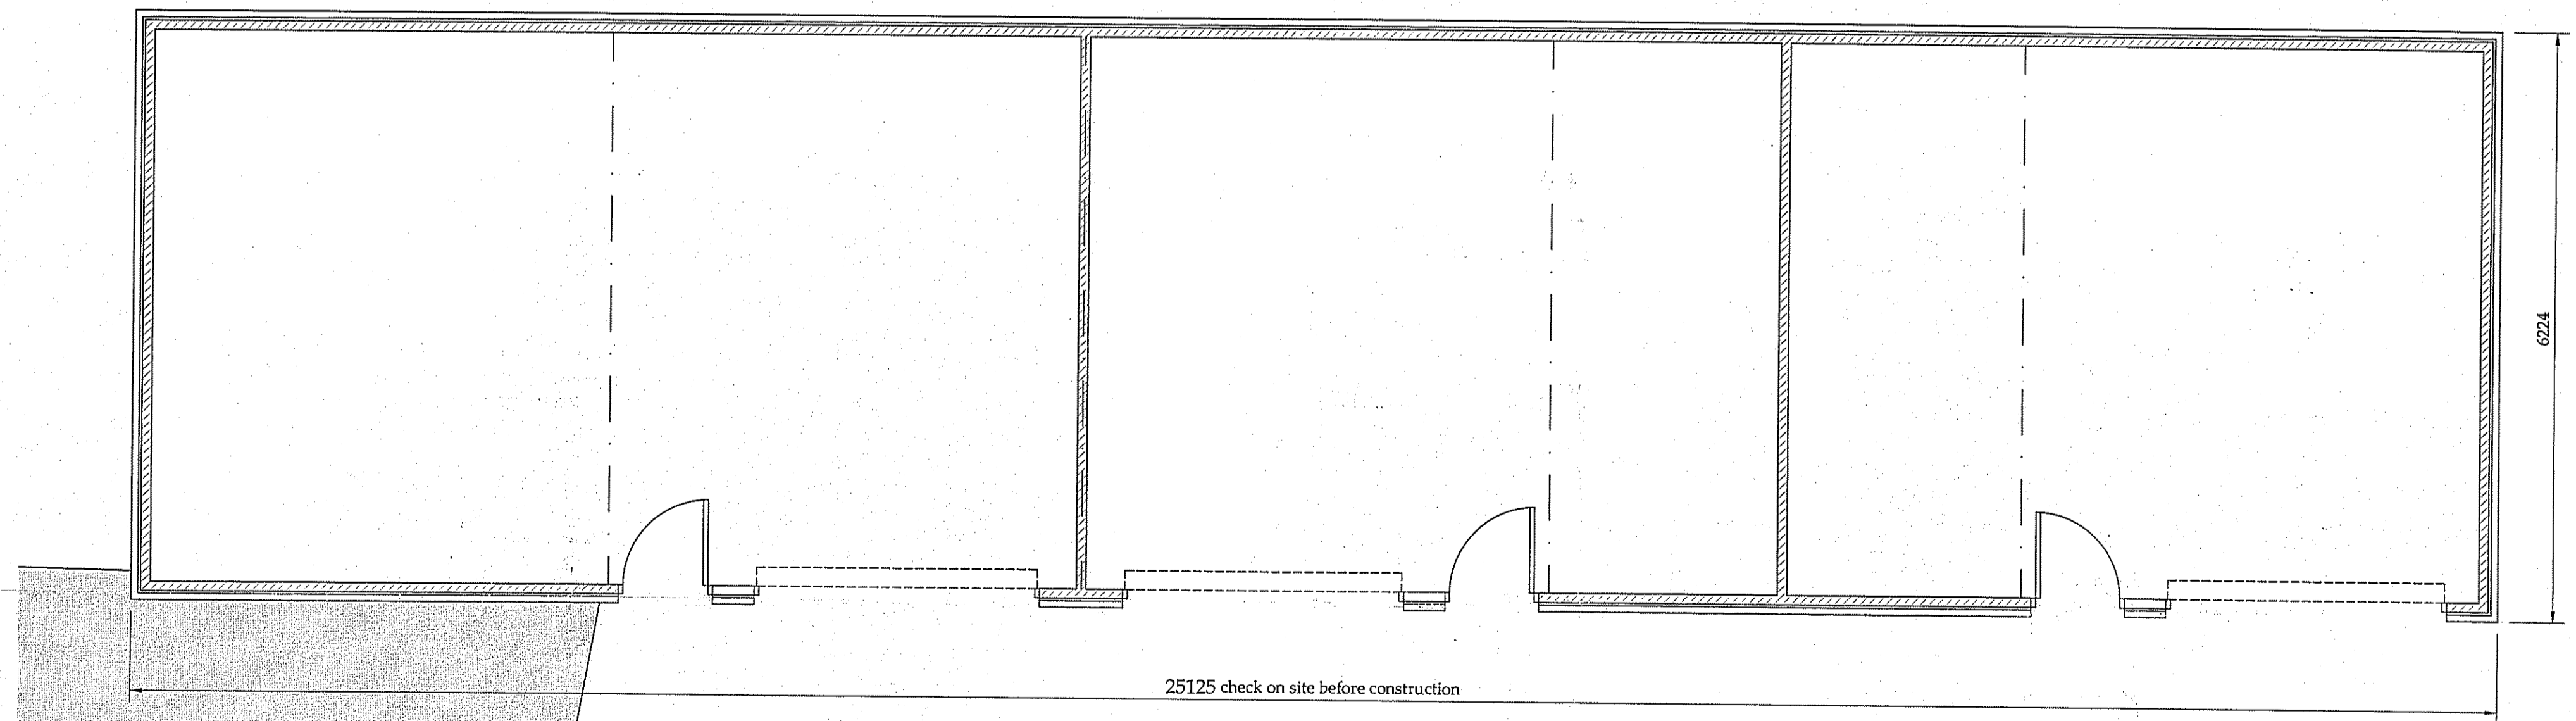

Ground Floor Plan  
SCALE: 1:50

NYM/PA  
- 9 APR 2015

**AMENDED**  
Notes

REV	DATE	BY	AMENDMENT
D	09/04/15	CE	Cladding changed
C	28/01/15	NID	Corrected footprint
B	18/06/14	DC	Existing building shown
A	12/06/14	DC	Issued for approval

**bhd**  
partnership  
Architecture + Engineering

Alry Hill Manor, Waterstead Lane,  
Whitby, N. Yorks. YO21 1QB.

CLIENT: Bell Snoxell  
PROJECT: Sneaton Lane, Ruswarp

Drawing: Proposed Plans & Elevations

DRAWING STATUS: Preliminary

DRAWN: D.Cairns  
CHECKED: N.Duffield

SCALE @ SIZE: 1:50 & 1:100 @ A1  
DATE: 27/05/14

DRAWING No: D10562-03  
REV: D