






SOUTH ELEVATION AS EXISTING 1:100

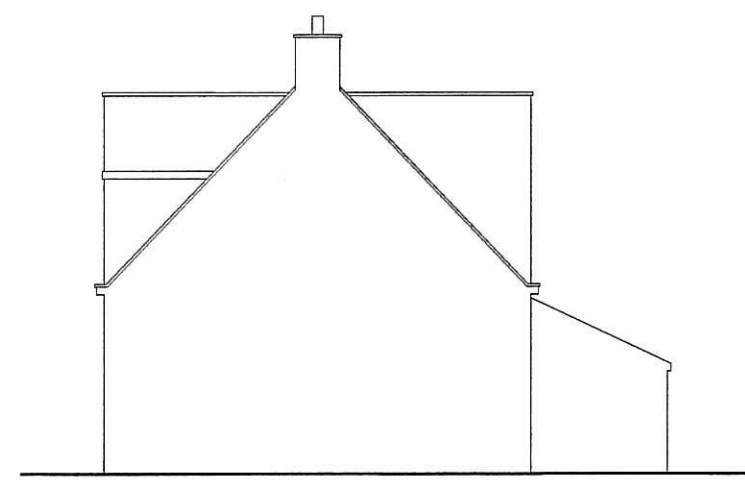

EAST ELEVATION AS EXISTING 1:100

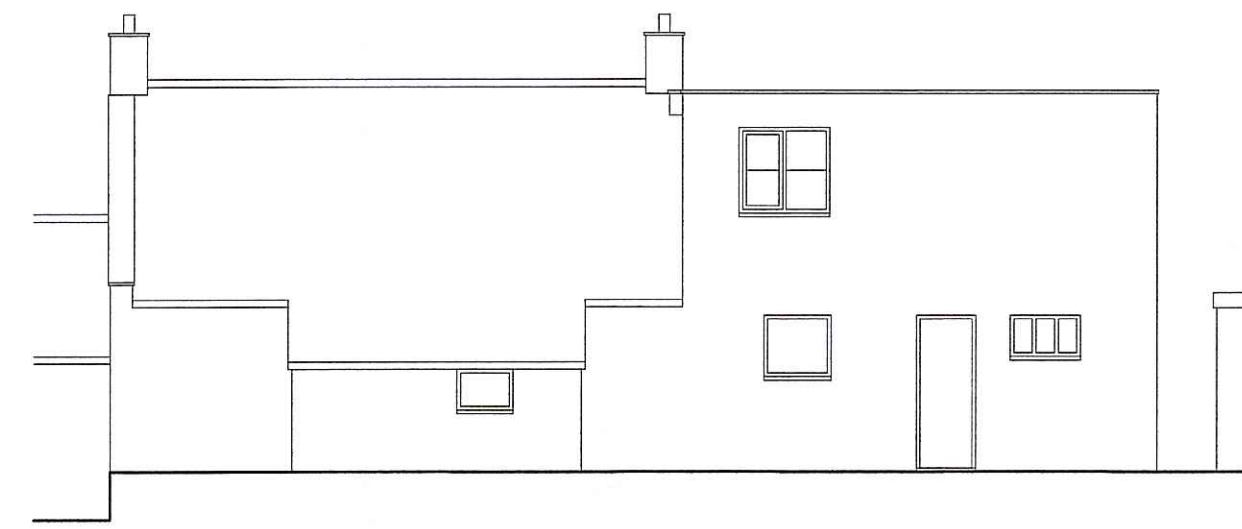

NORTH ELEVATION AS EXISTING 1:100

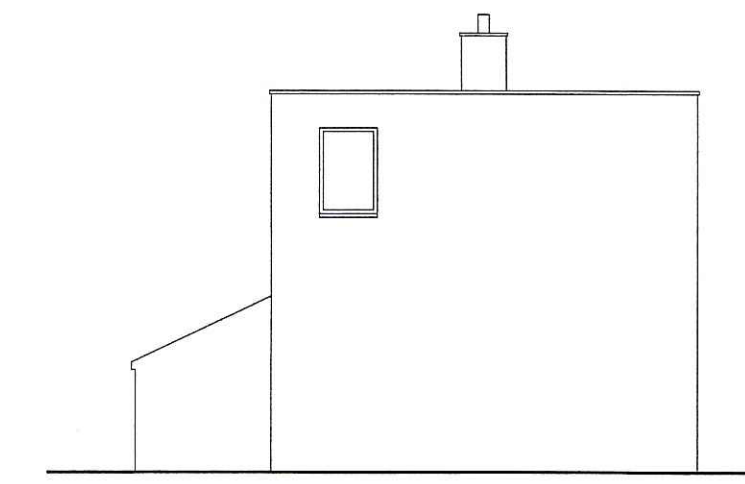


WEST ELEVATION AS EXISTING 1:100


EXTERNAL MATERIALS  
WALLS NATURAL STONE TO MATCH EXISTING  
ROOF CONCRETE ROOF TILES TO MATCH EXISTING  
WINDOWS WHITE UPVC




SOUTH ELEVATION AS PROPOSED 1:100

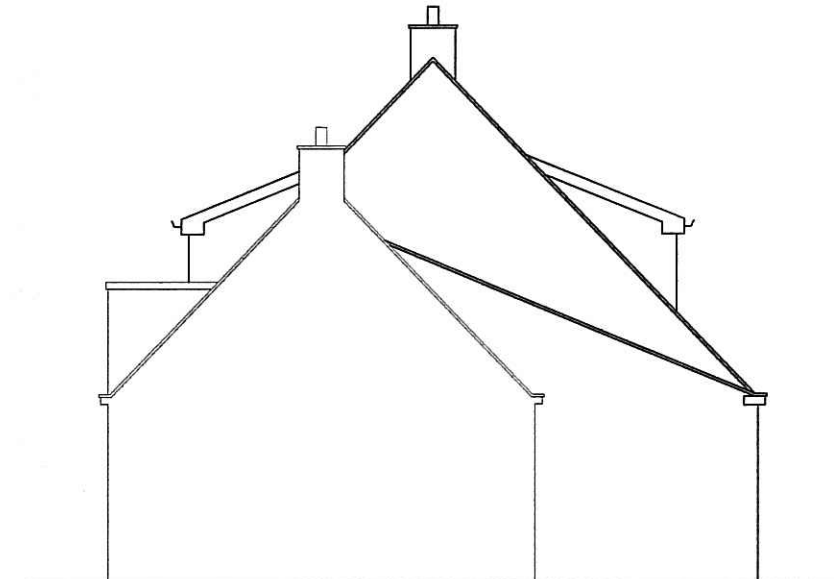


EAST ELEVATION AS PROPOSED 1:100

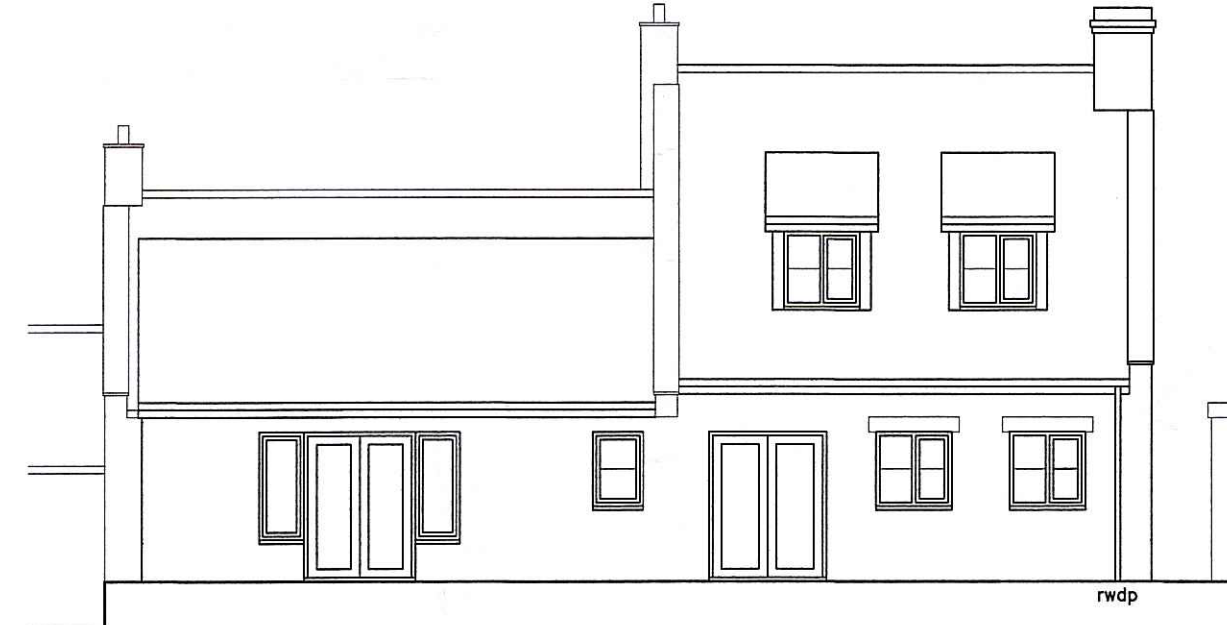


NORTH ELEVATION AS PROPOSED 1:100

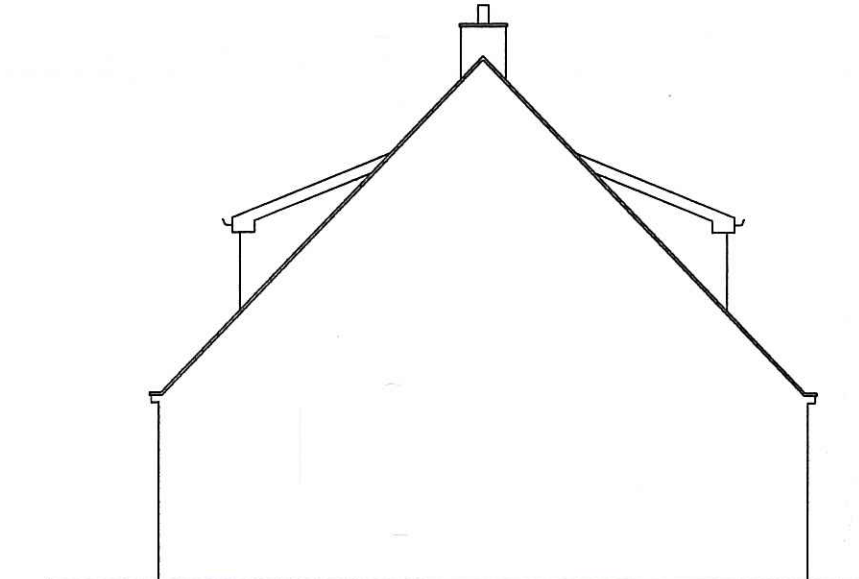


WEST ELEVATION AS PROPOSED 1:100

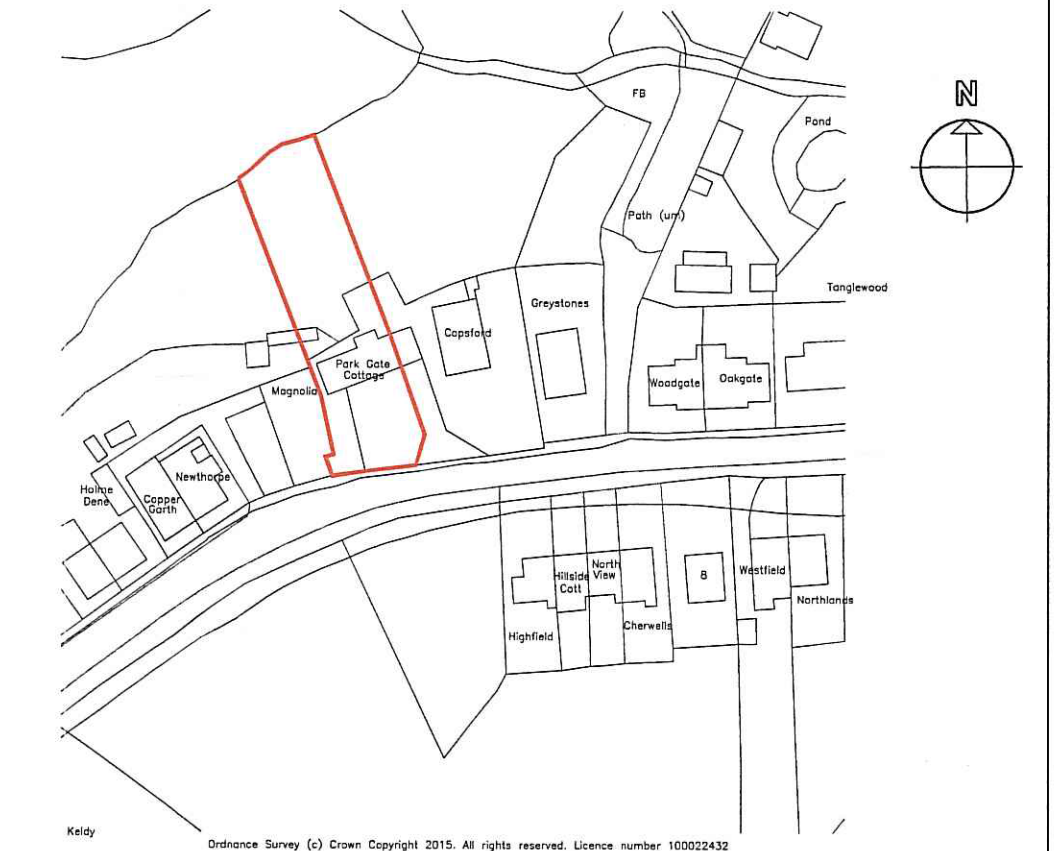


SITE LOCATION PLAN 1:1250

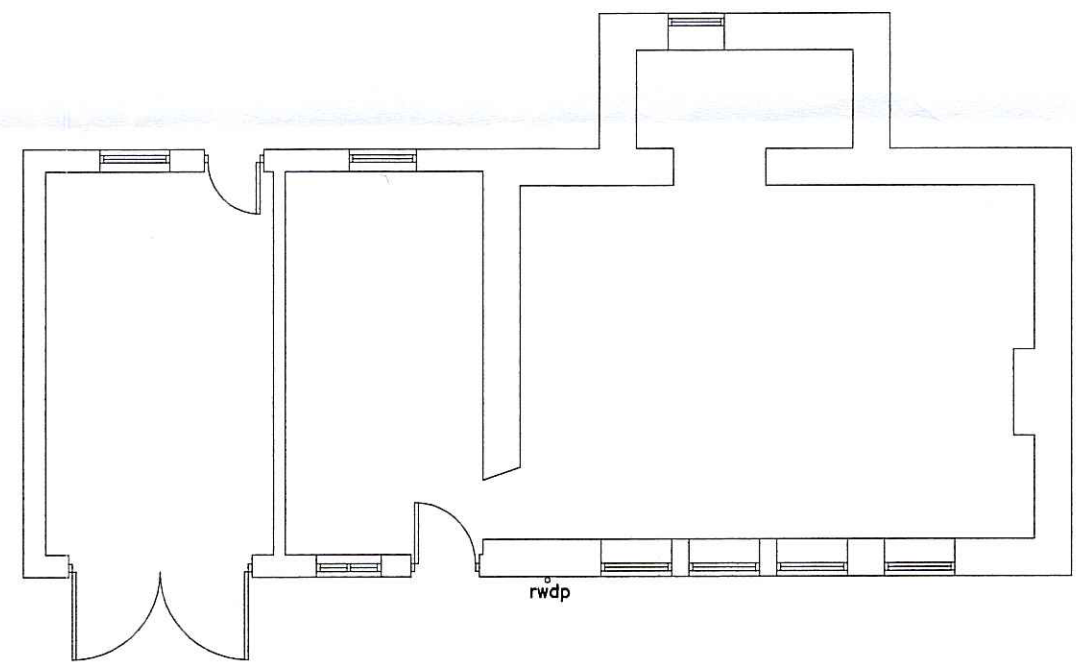

GROUND FLOOR PLAN AS EXISTING 1:100

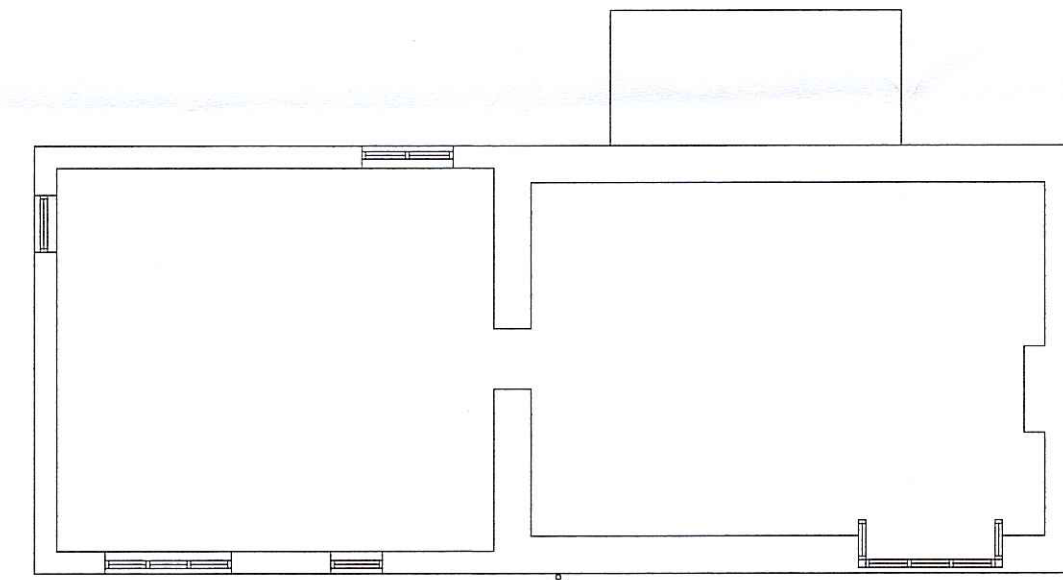


FIRST FLOOR PLAN AS EXISTING 1:100

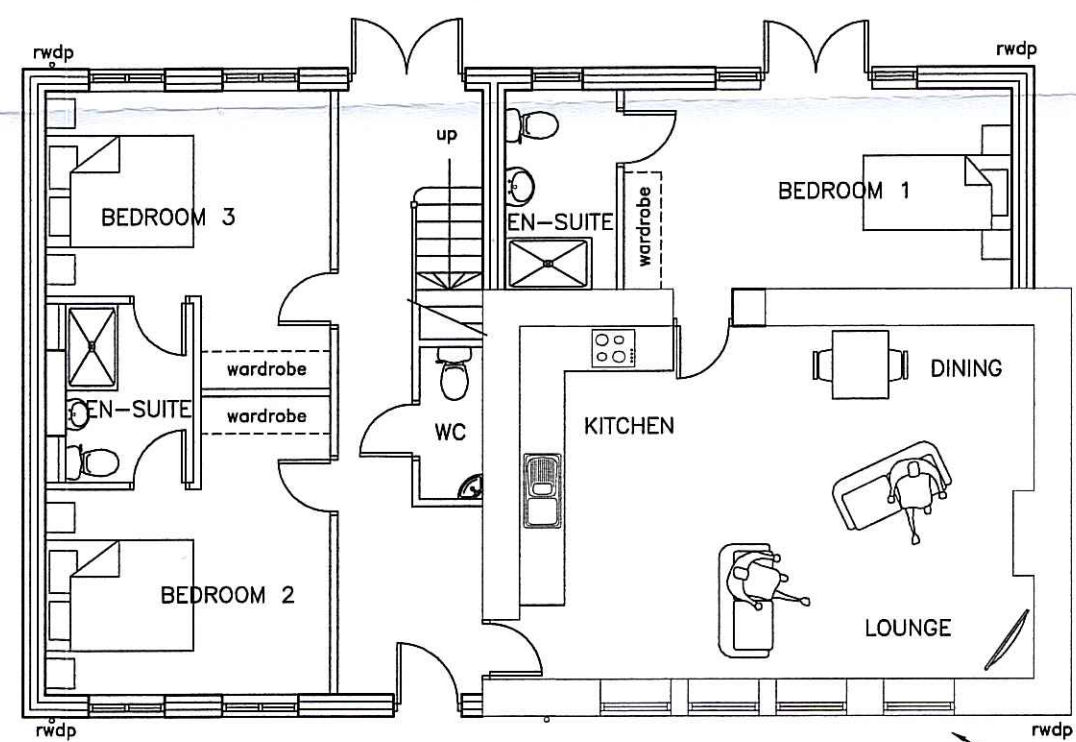


GROUND FLOOR PLAN AS PROPOSED 1:100

EXISTING SOUTH WALL OF EXISTING COTTAGE IS TO BE DEMOLISHED CAREFULLY AND REBUILD TO MATCH THE EXISTING USING THE ORIGINAL STONEMWORK DUE TO ITS POOR STRUCTURAL CONDITION

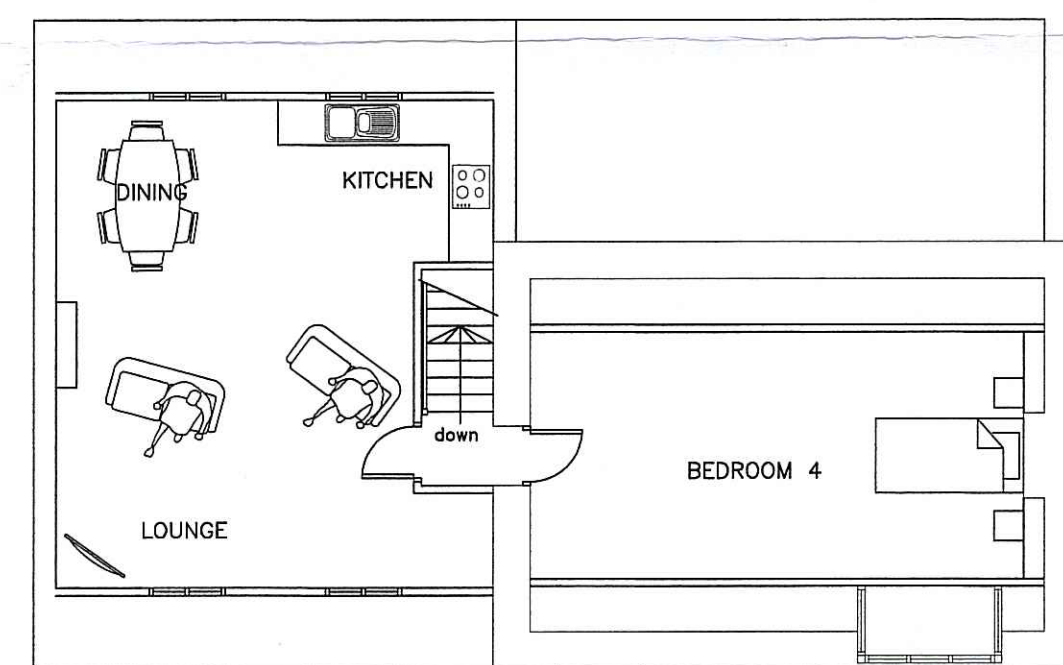

FIRST FLOOR PLAN AS PROPOSED 1:100

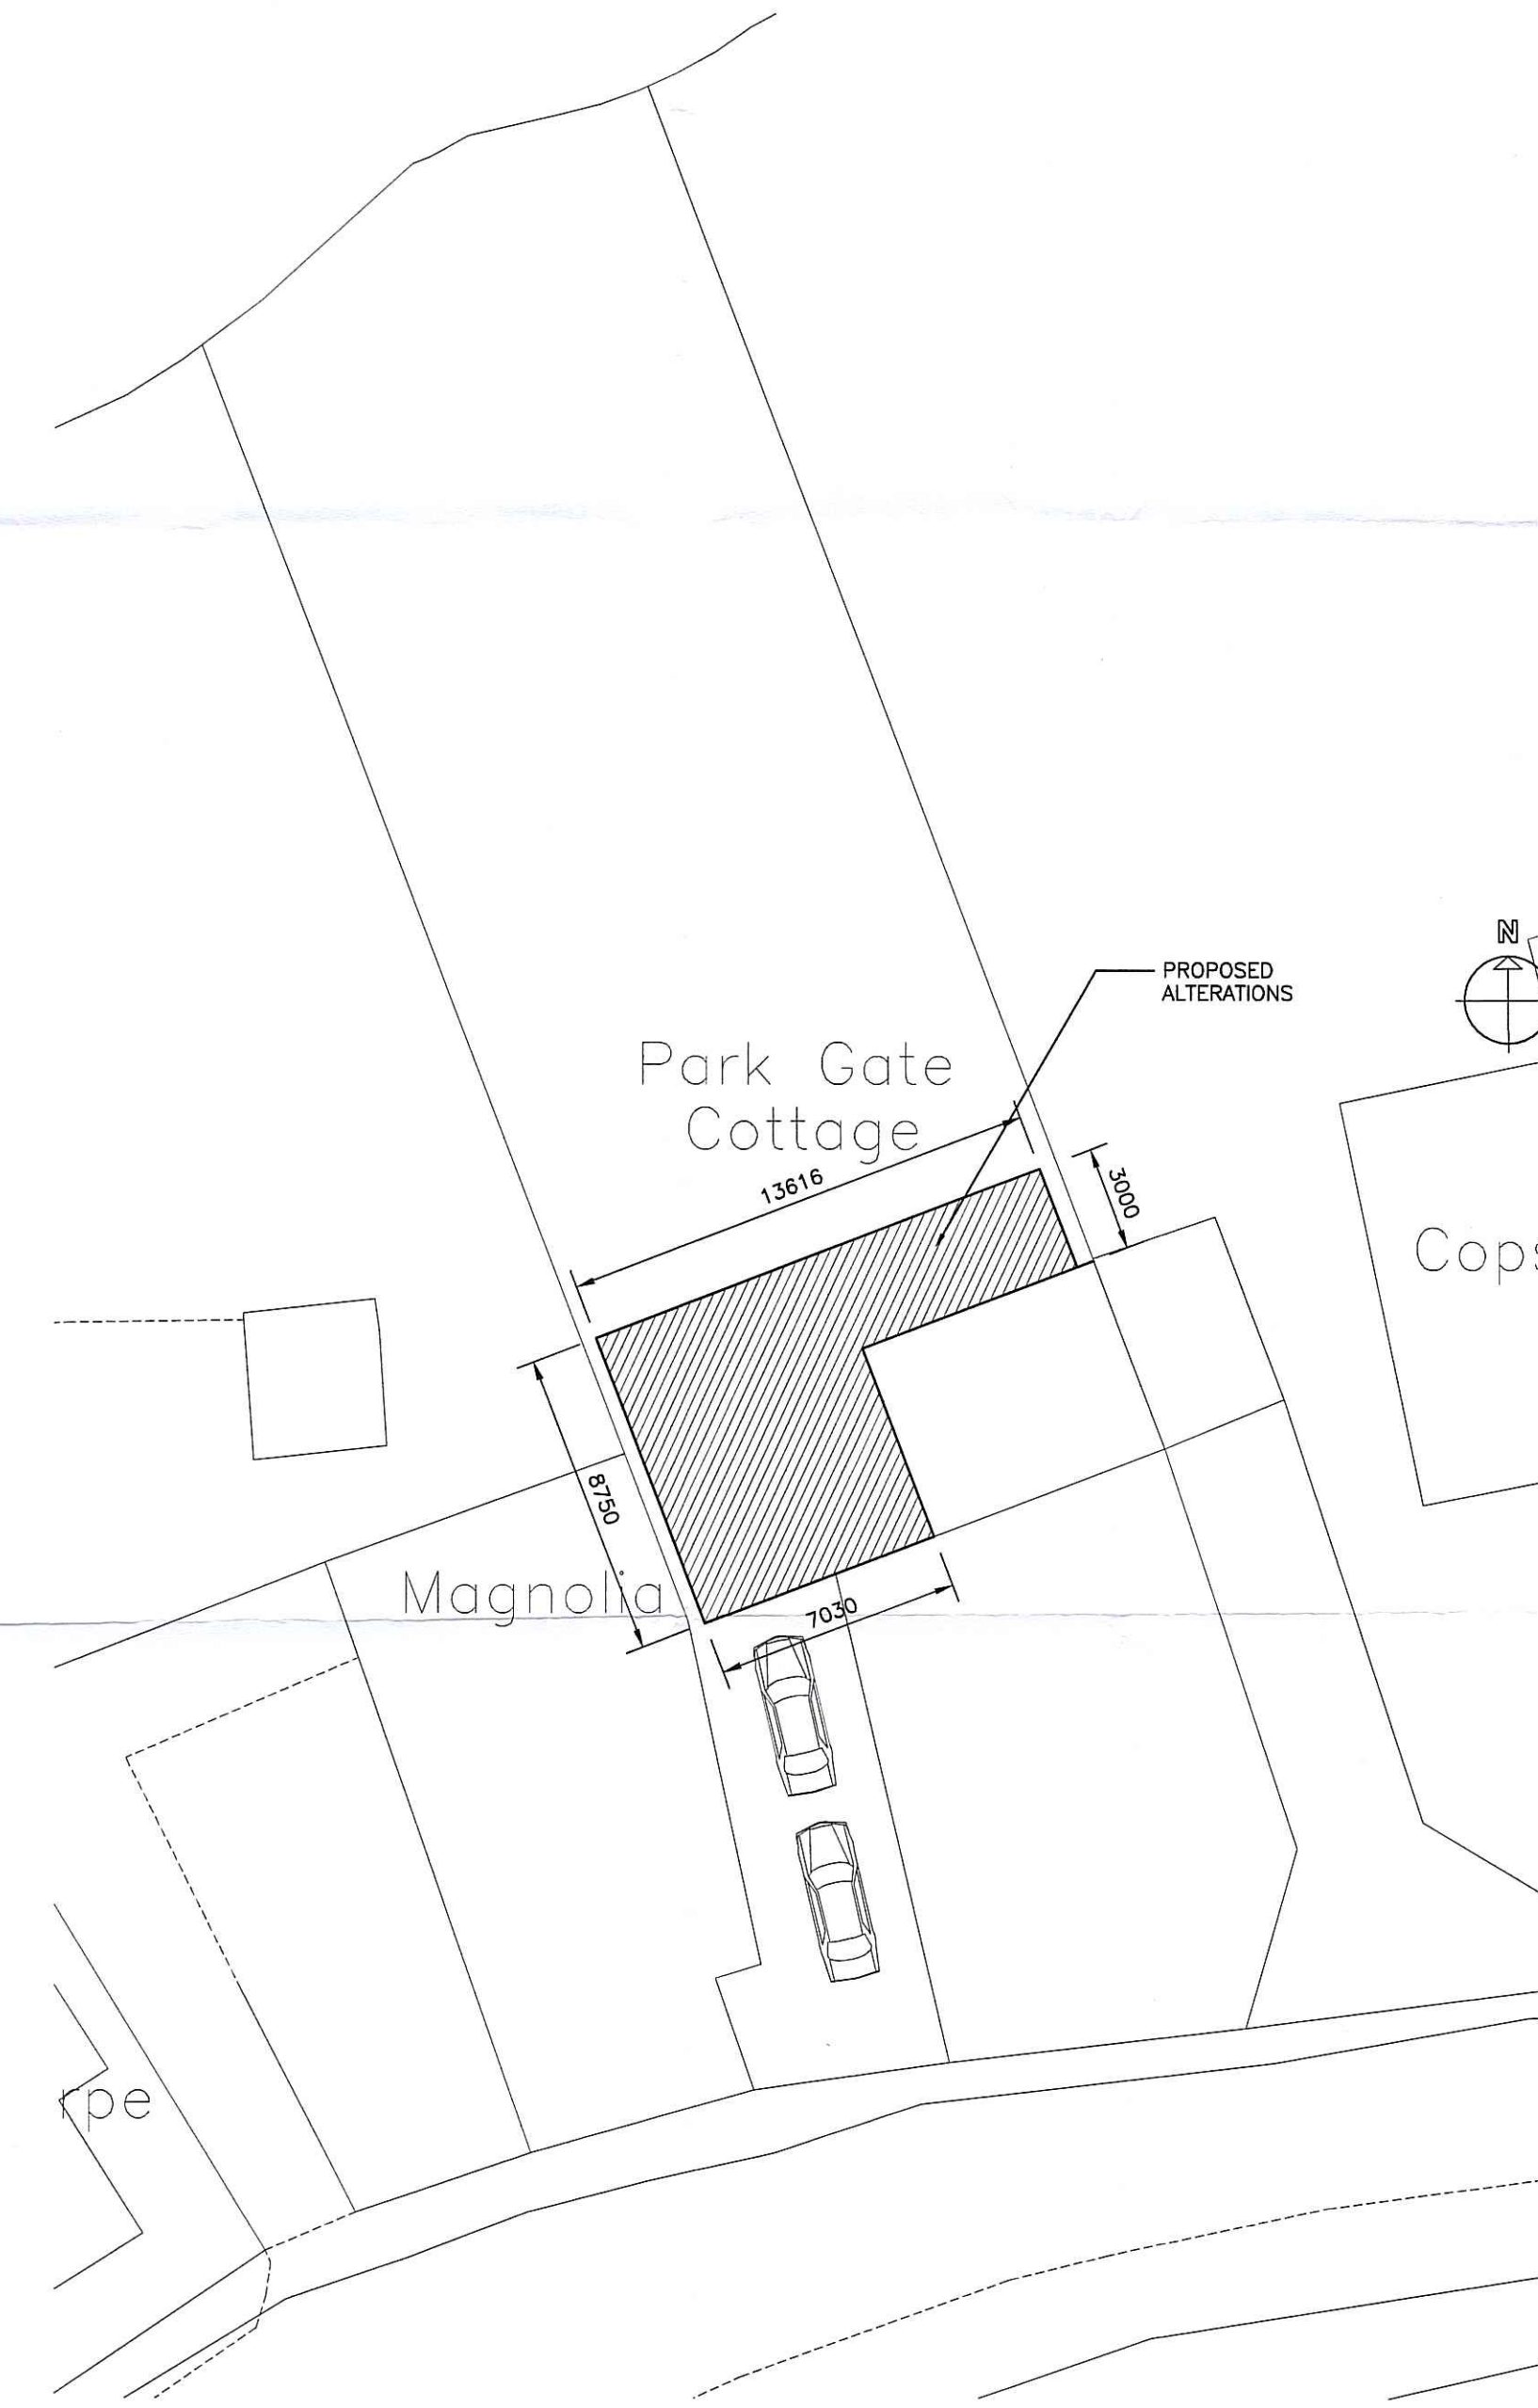

PROPOSED BLOCK PLAN 1:200

**dd design Ltd**  
55 Whitwinds Park  
1510 2PG  
ARCHITECTURAL DESIGN  
www.dddesignltd.com  
Chartered Institute of Architectural Technologists

MR REEFE KENLEY  
PROPOSED EXTENSION AND ALTERATIONS  
PARK GATE COTTAGE  
SLEDGATE  
FYLINGTHORPE  
WHITBY  
Y022 4TZ

SCALE 1:100 @ A1 MAY 2015  
DRAWING NUMBER 15.051.PP01.A  
© copyright of rights reserved this drawing must not be reproduced without the permission of D. D. Design Ltd

15 JUL 2015  
NYM/PA