
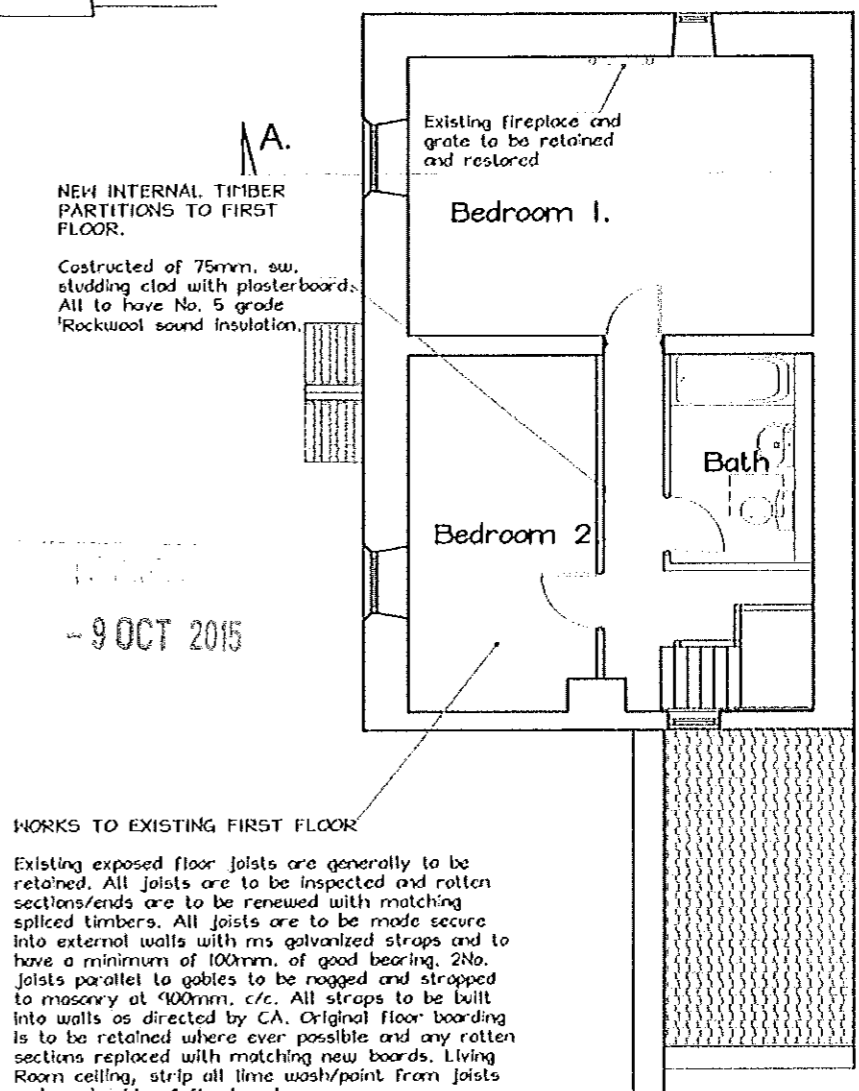


Ground Floor Plan

First Floor Plan

Notes
 A21. Fix to notes are intended to suggest drawings and specifications. Where details of requirements are not shown the contractor shall refer to the specifications. Approval of the contractor shall be required.
 A22. This drawing is to be read in conjunction with all other drawings and specifications.
 A23. Dimensions to be noted. All dimensions to be checked on site by the contractor. Any discrepancy to be notified to the Engineer and further instructions obtained before work is commenced.
 By order of the Engineer, the undersigned, chartered architect, and registered in the United Kingdom as a member of the Royal Institute of British Architects, hereby certifies that this drawing is a true and correct copy of the original drawing as shown to him.

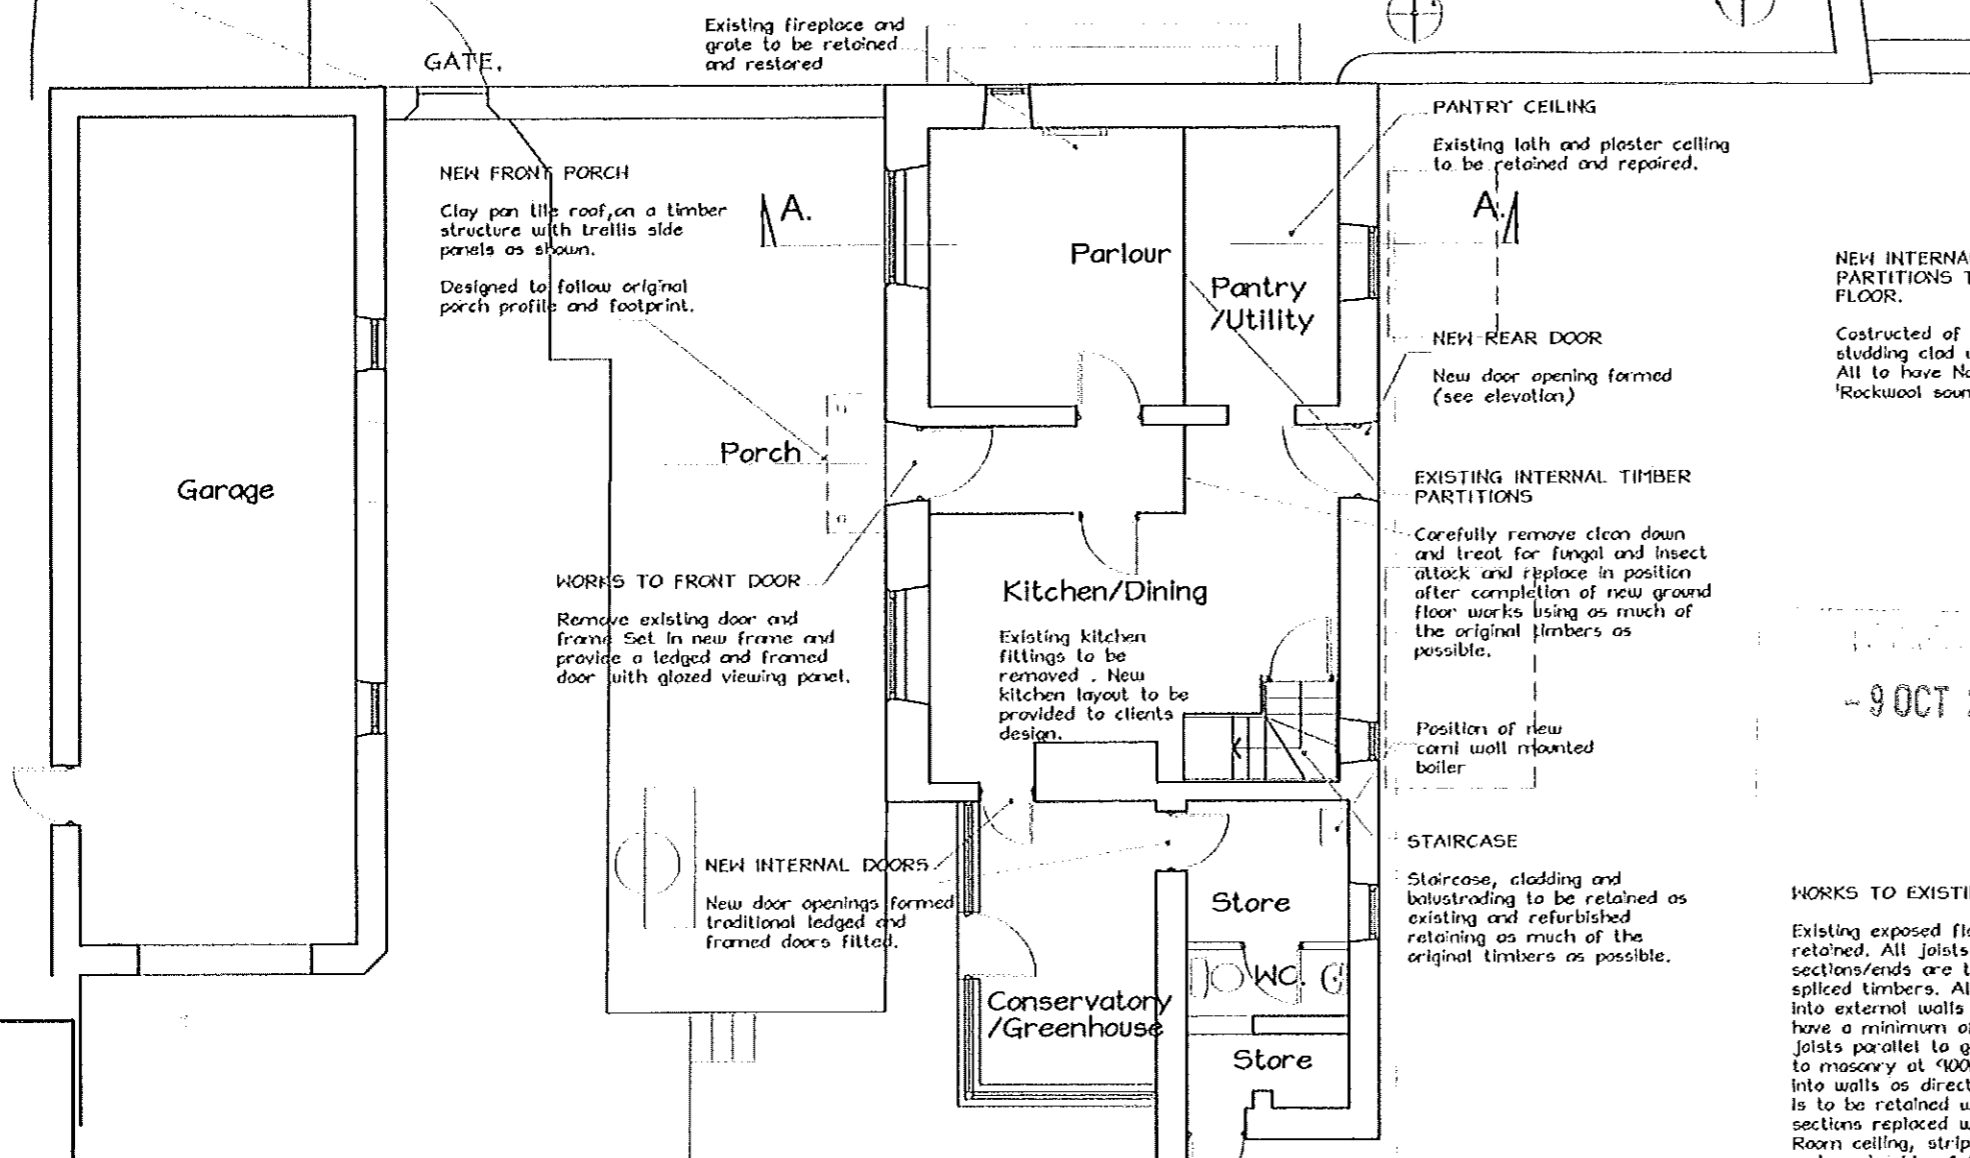

9 OCT 2015

AMENDED

Notes

Bell Snoxell Building Consultants Ltd

RICS The mark of property professional worldwide

Bell Snoxell Building Consultants Ltd
 Barclays Bank House
 Baxendale
 Whitby

Project Proposed Refurbishment to The Keepers Cottage Park Hall, Aislaby, Whitby		
Client Mr. D. Dalglish		
Drawing Proposed Plans		
Date: 25-8-15	Scale: 1:100	
Drawn By: AHT	Check By: LS	Approved By: LS
Drawing Status: Planning		
Job no: 5104	Dwg no: 05	Rev: A

A Minor amendments
 Rev: Distribution
 Date: 25-9-15
 CA