



Existing Roof Plan

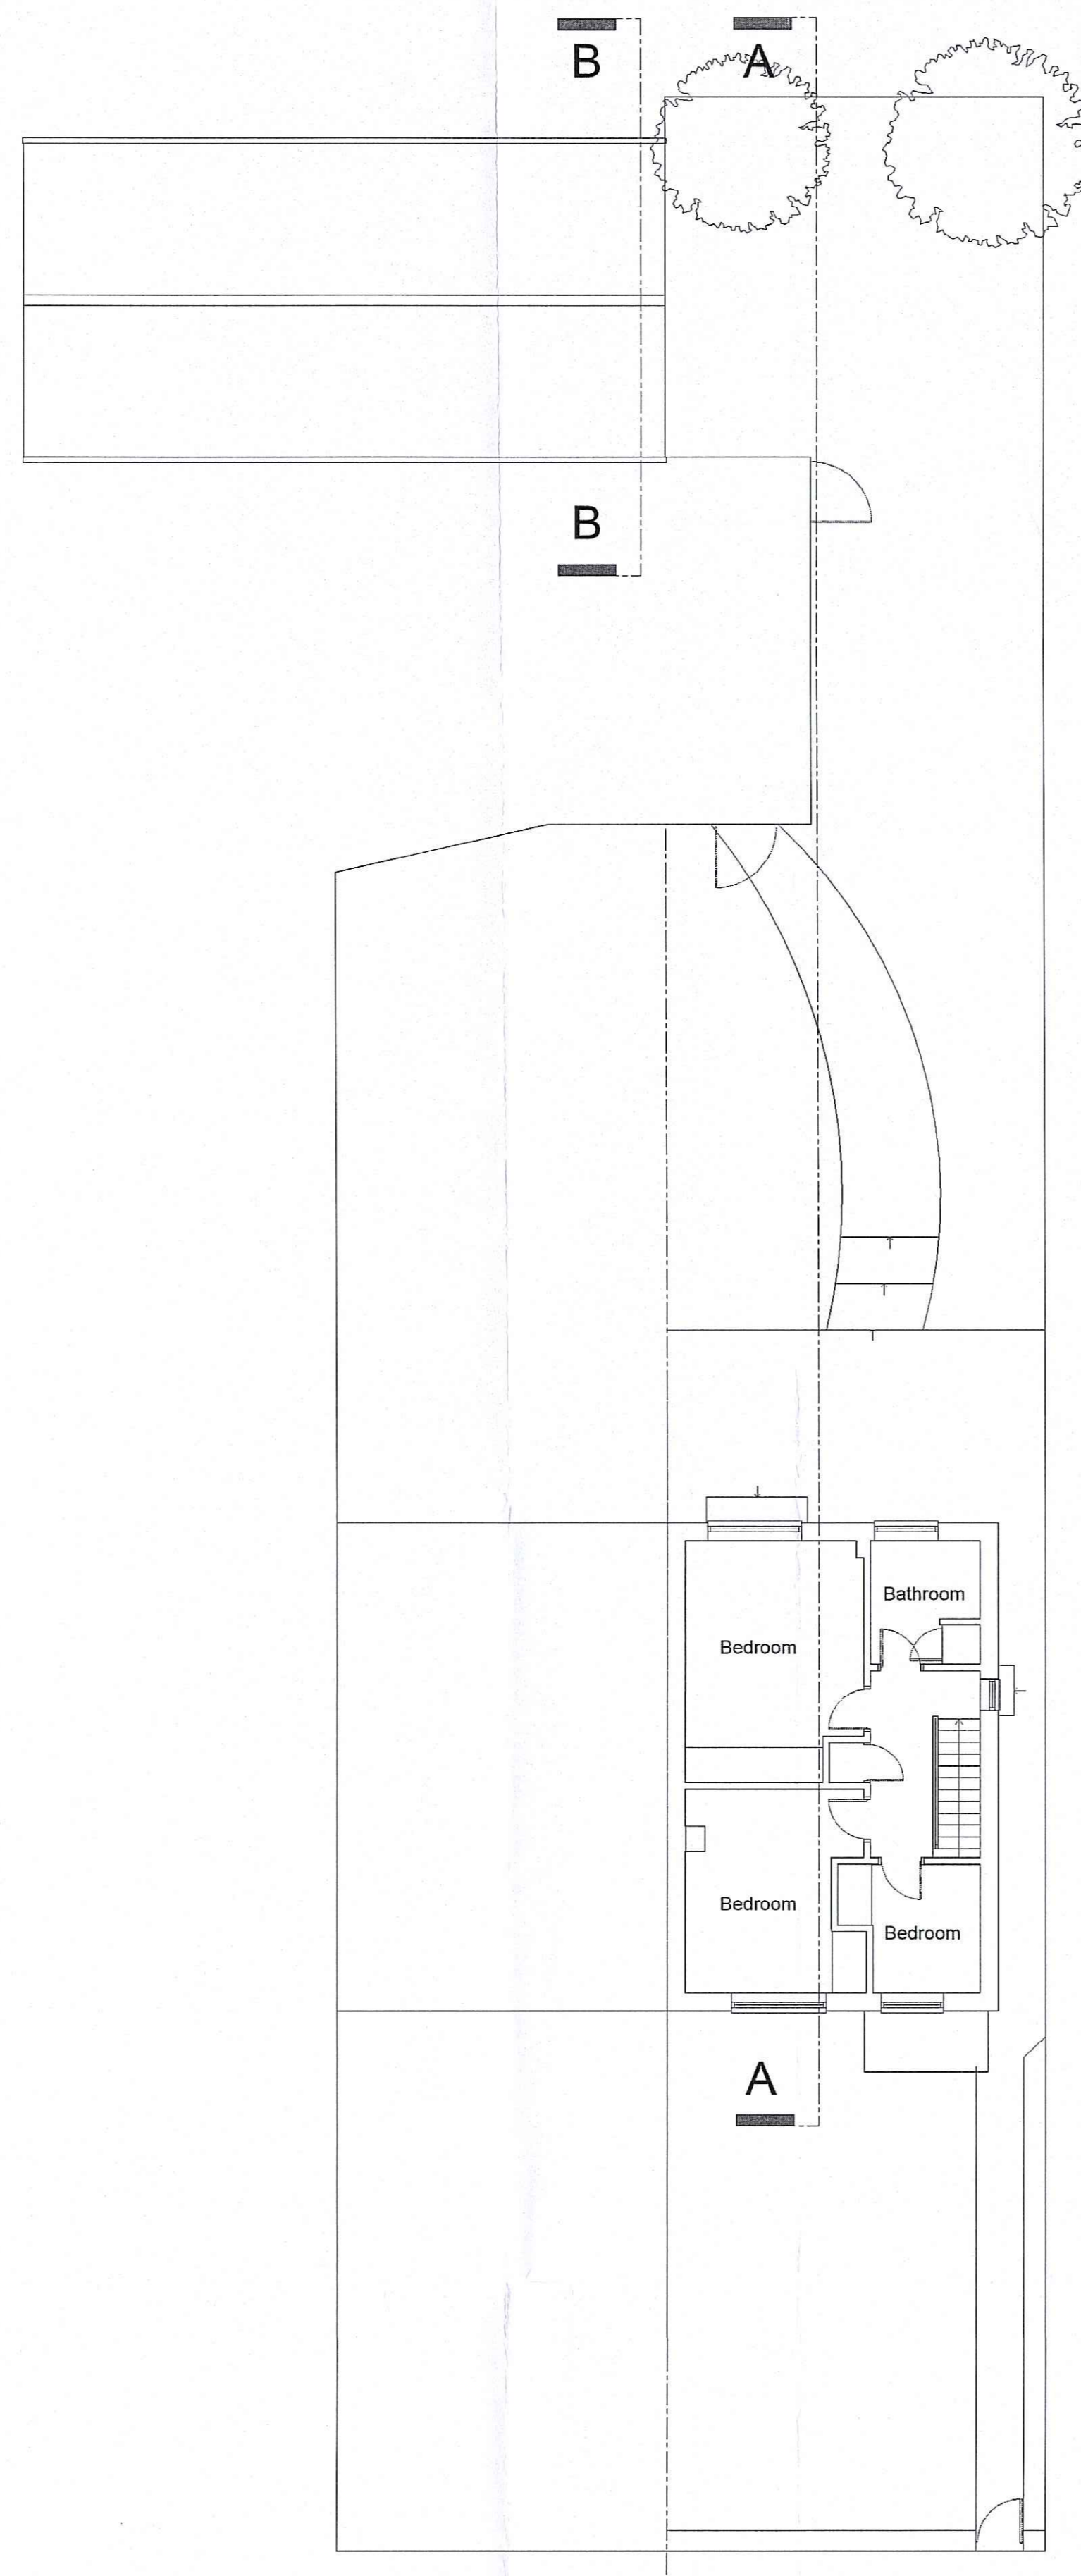


Existing First Floor Plan

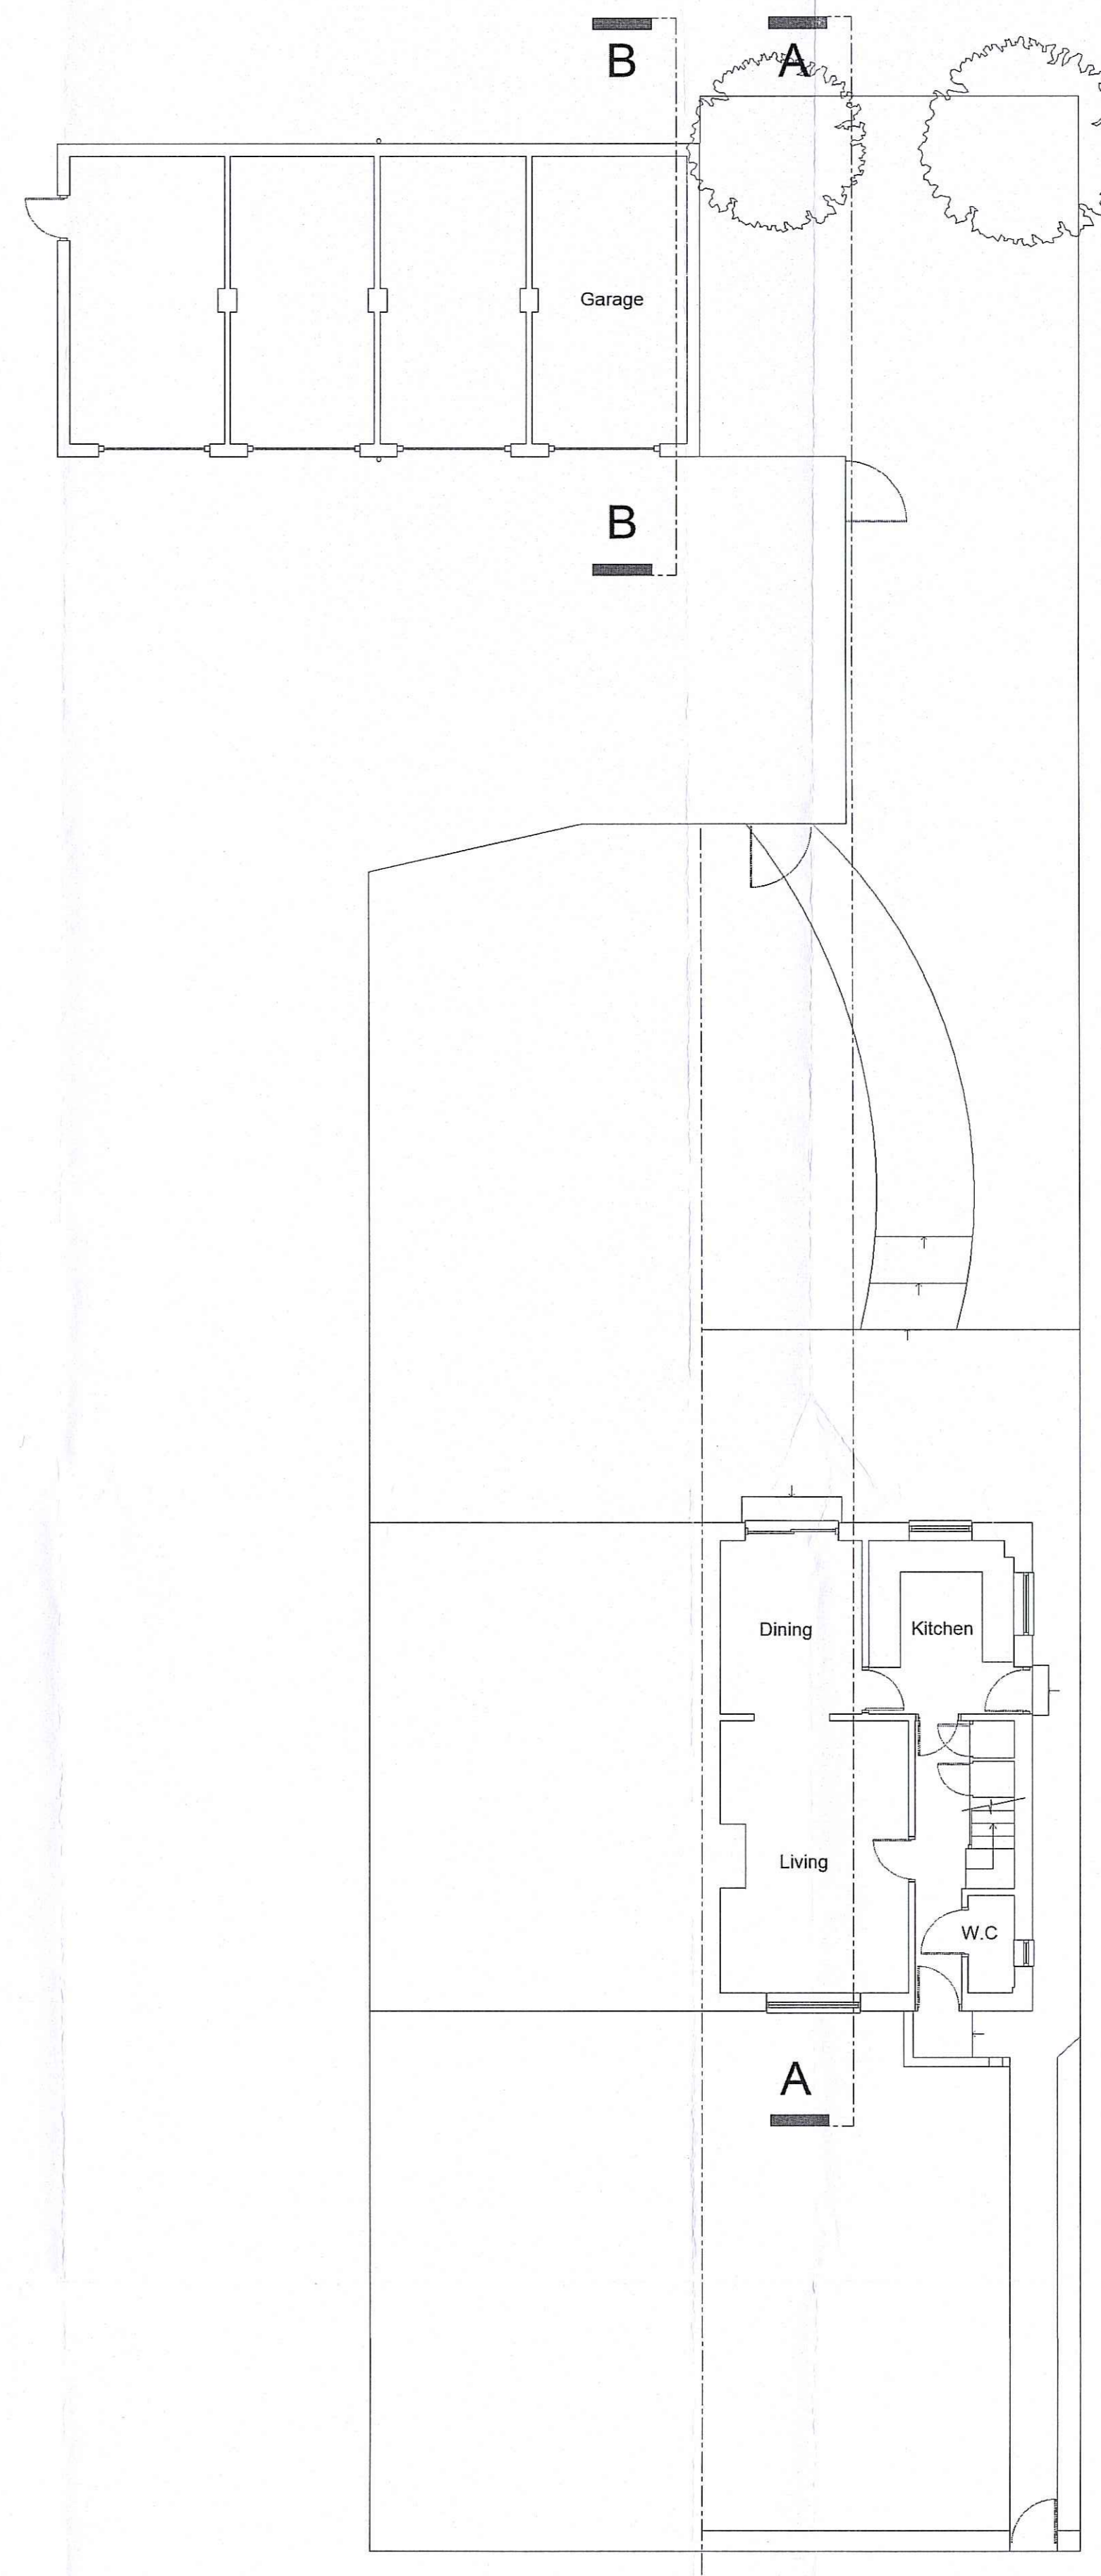


Existing Ground Floor Plan


NYMNP  
15 JUL 2015

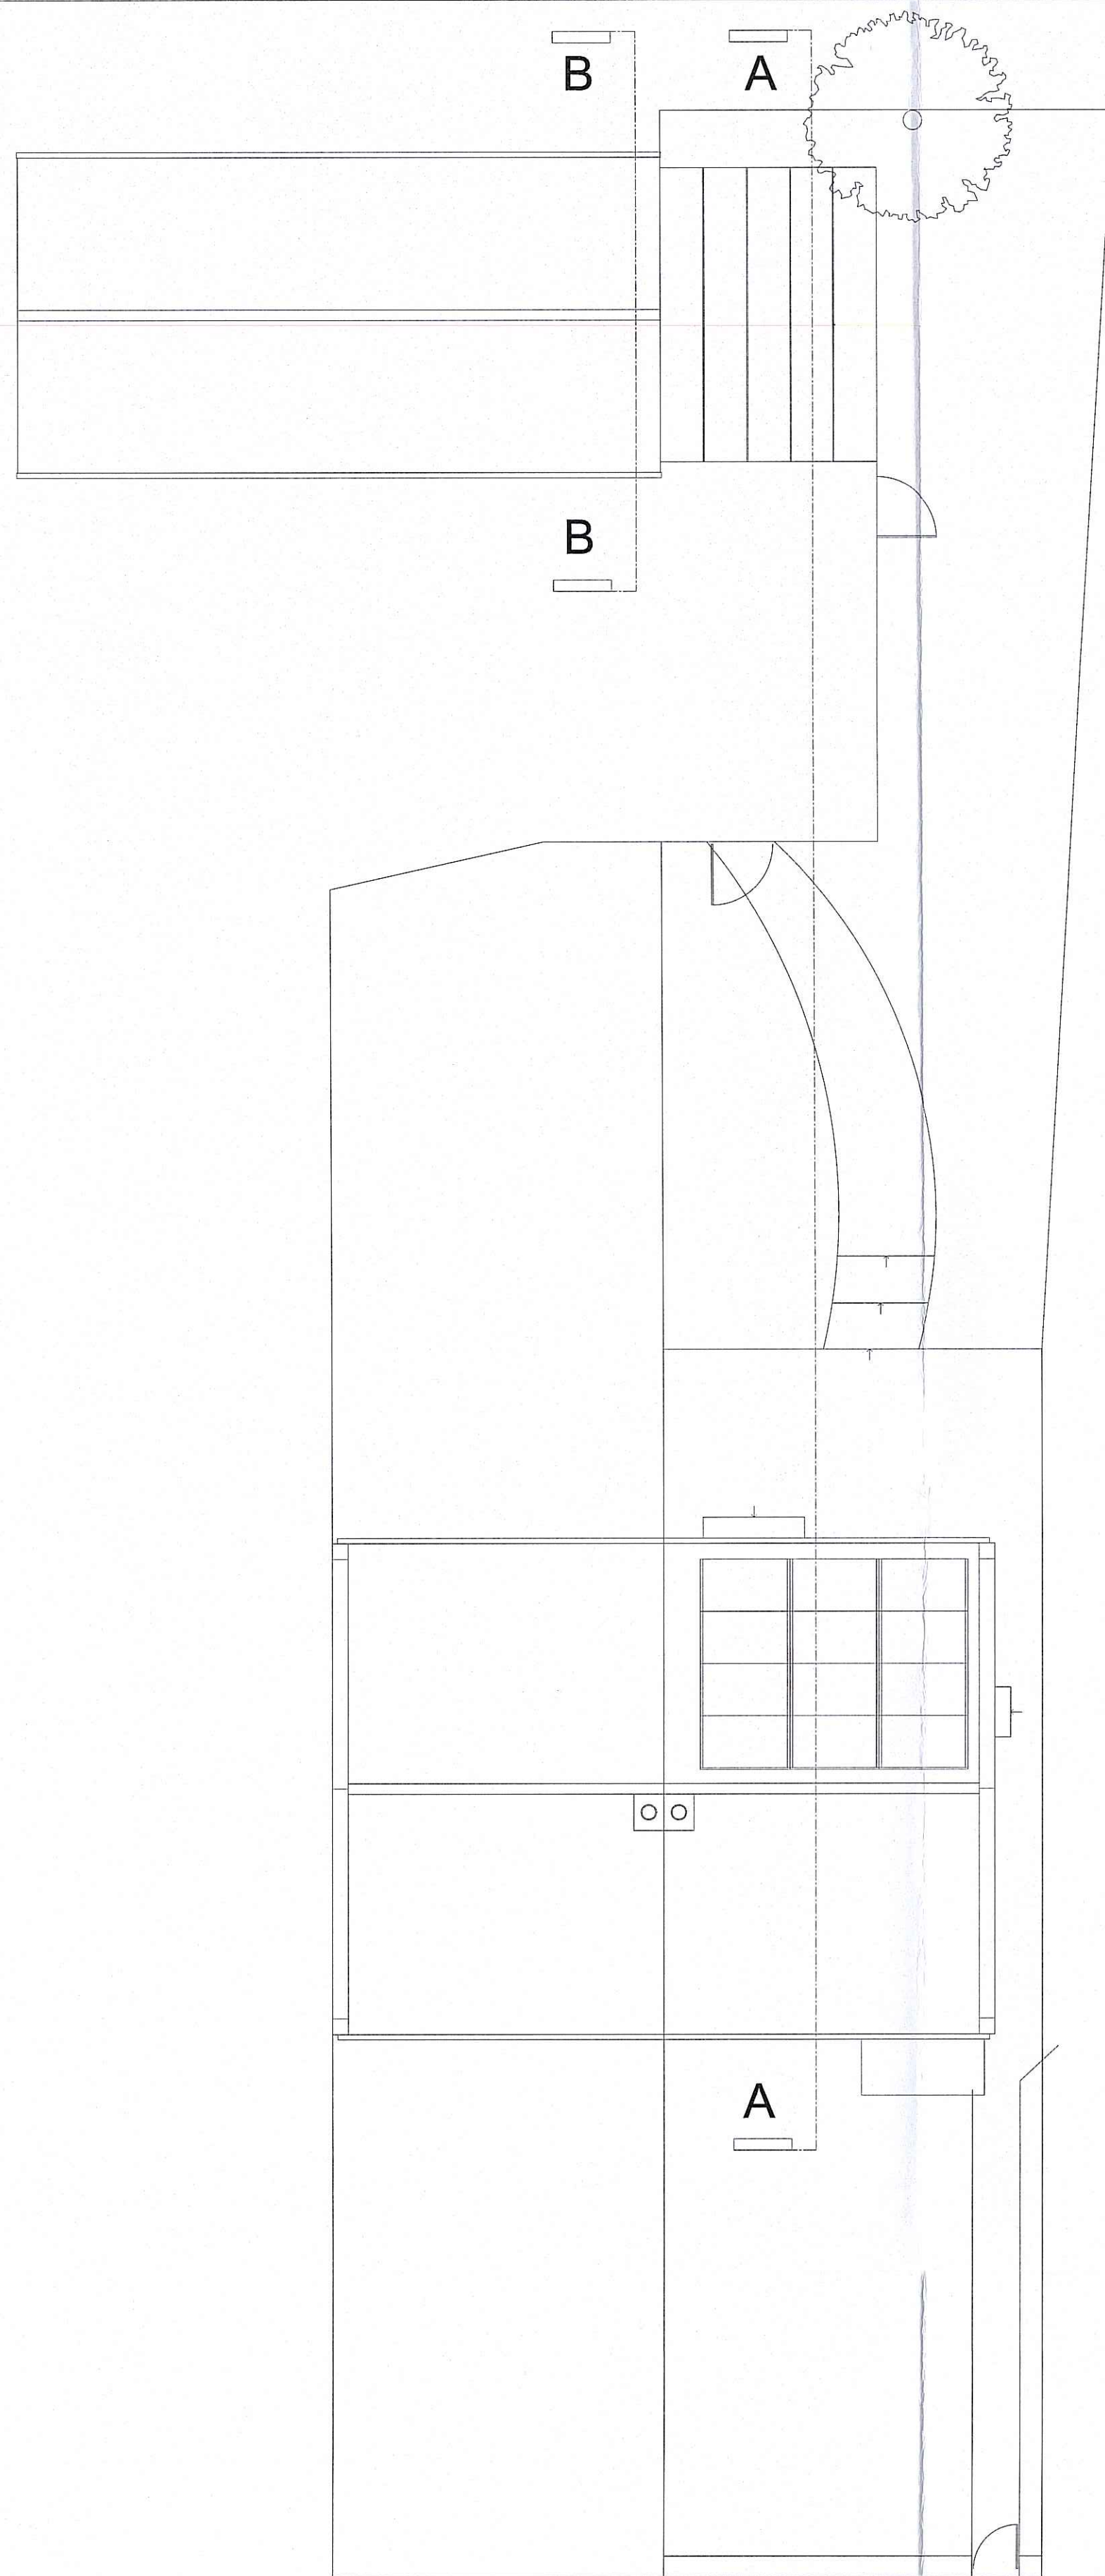

Proposed Roof Plan

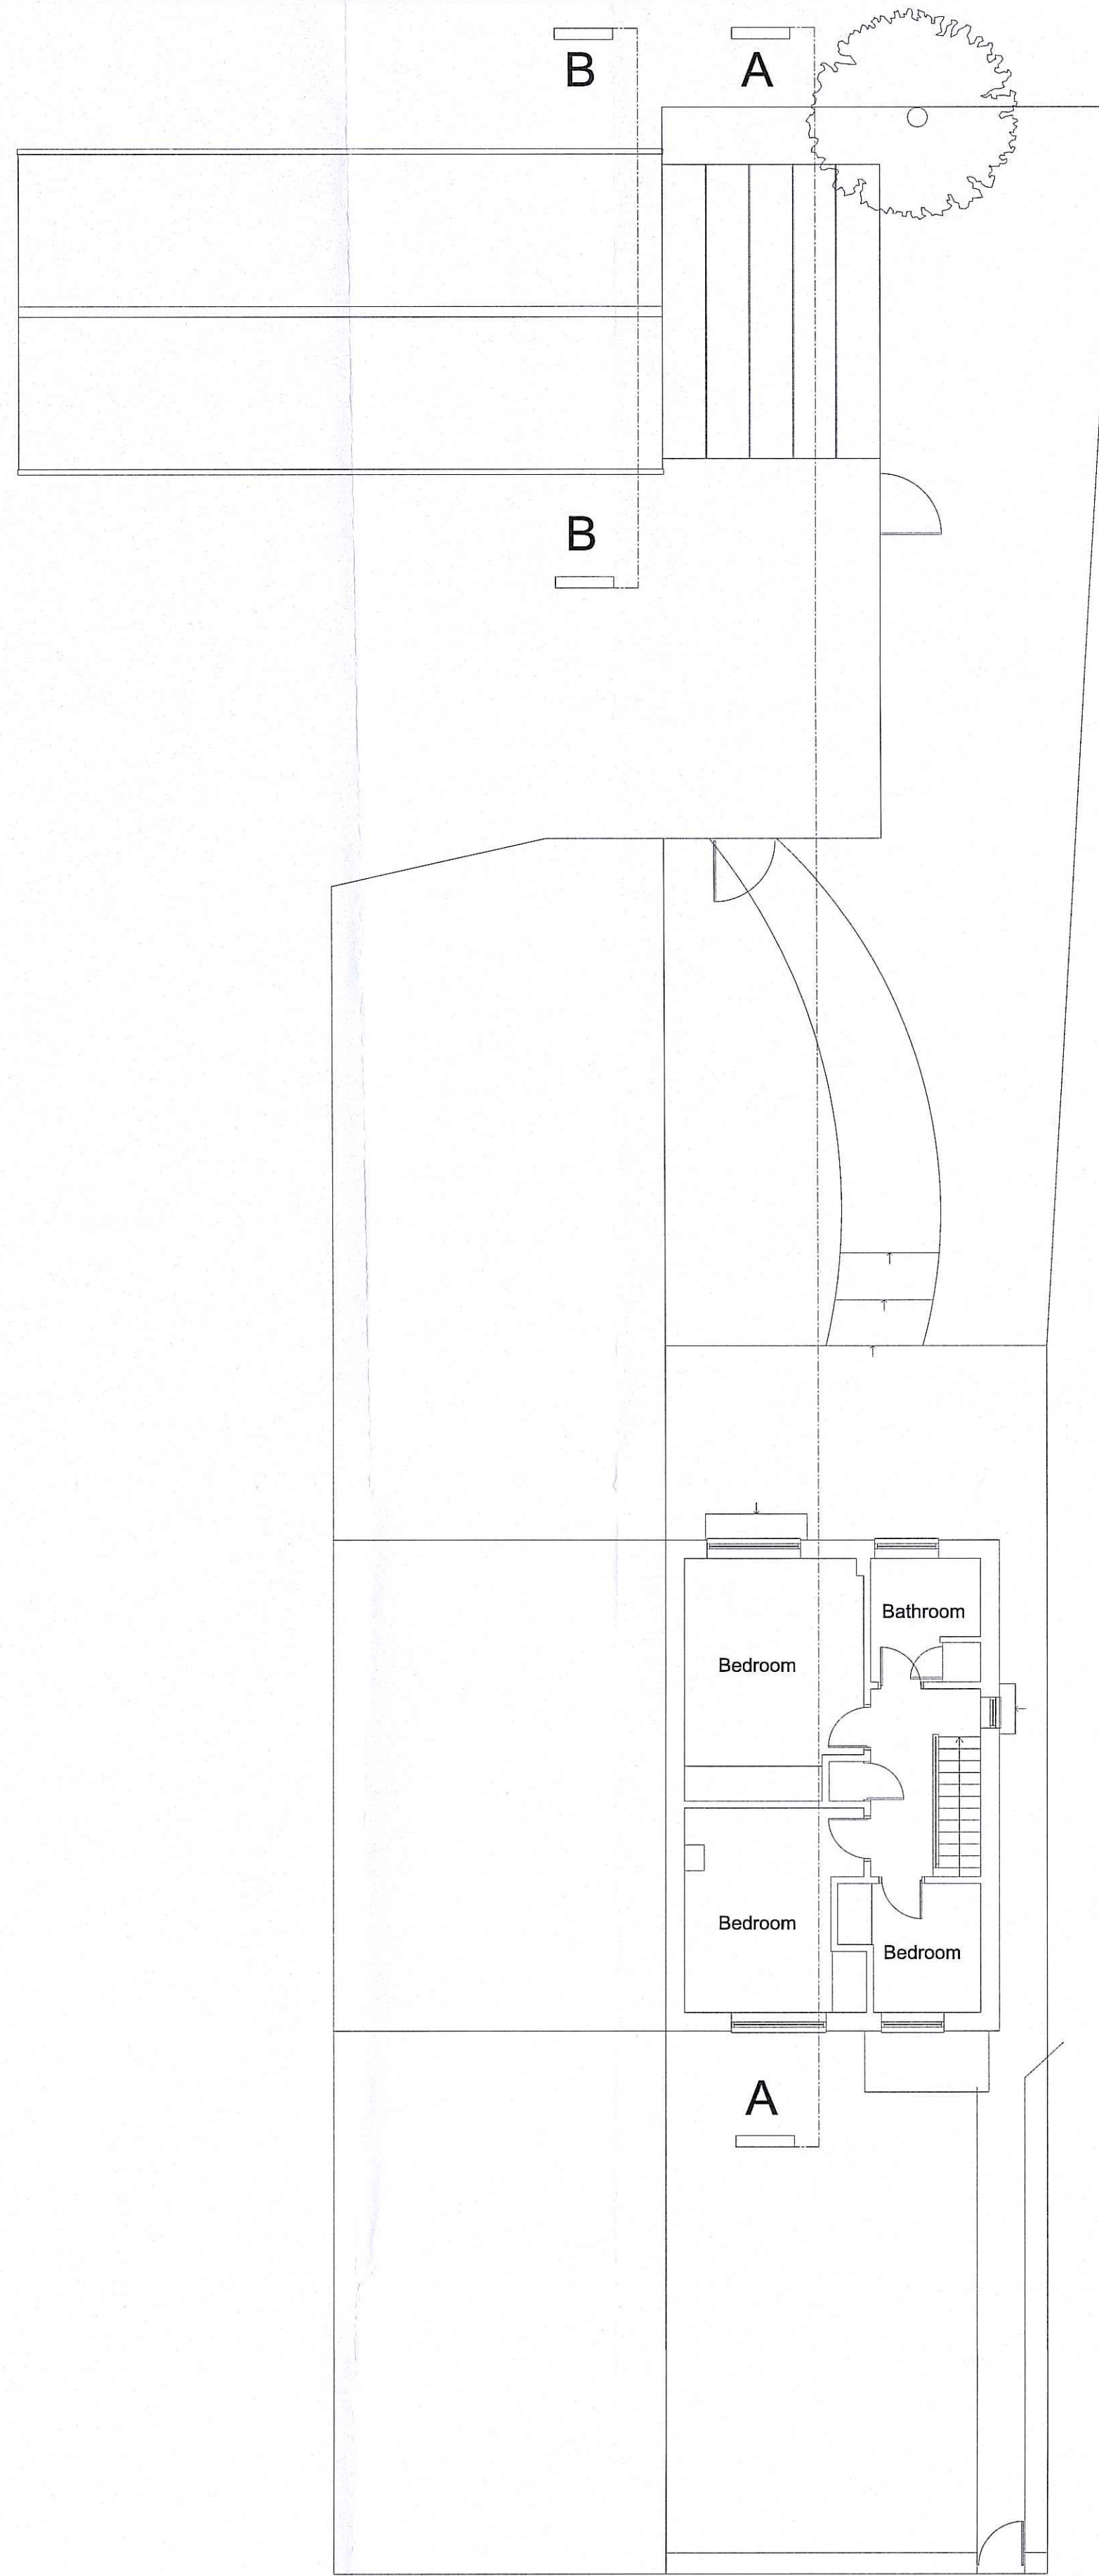

Proposed First Floor Plan

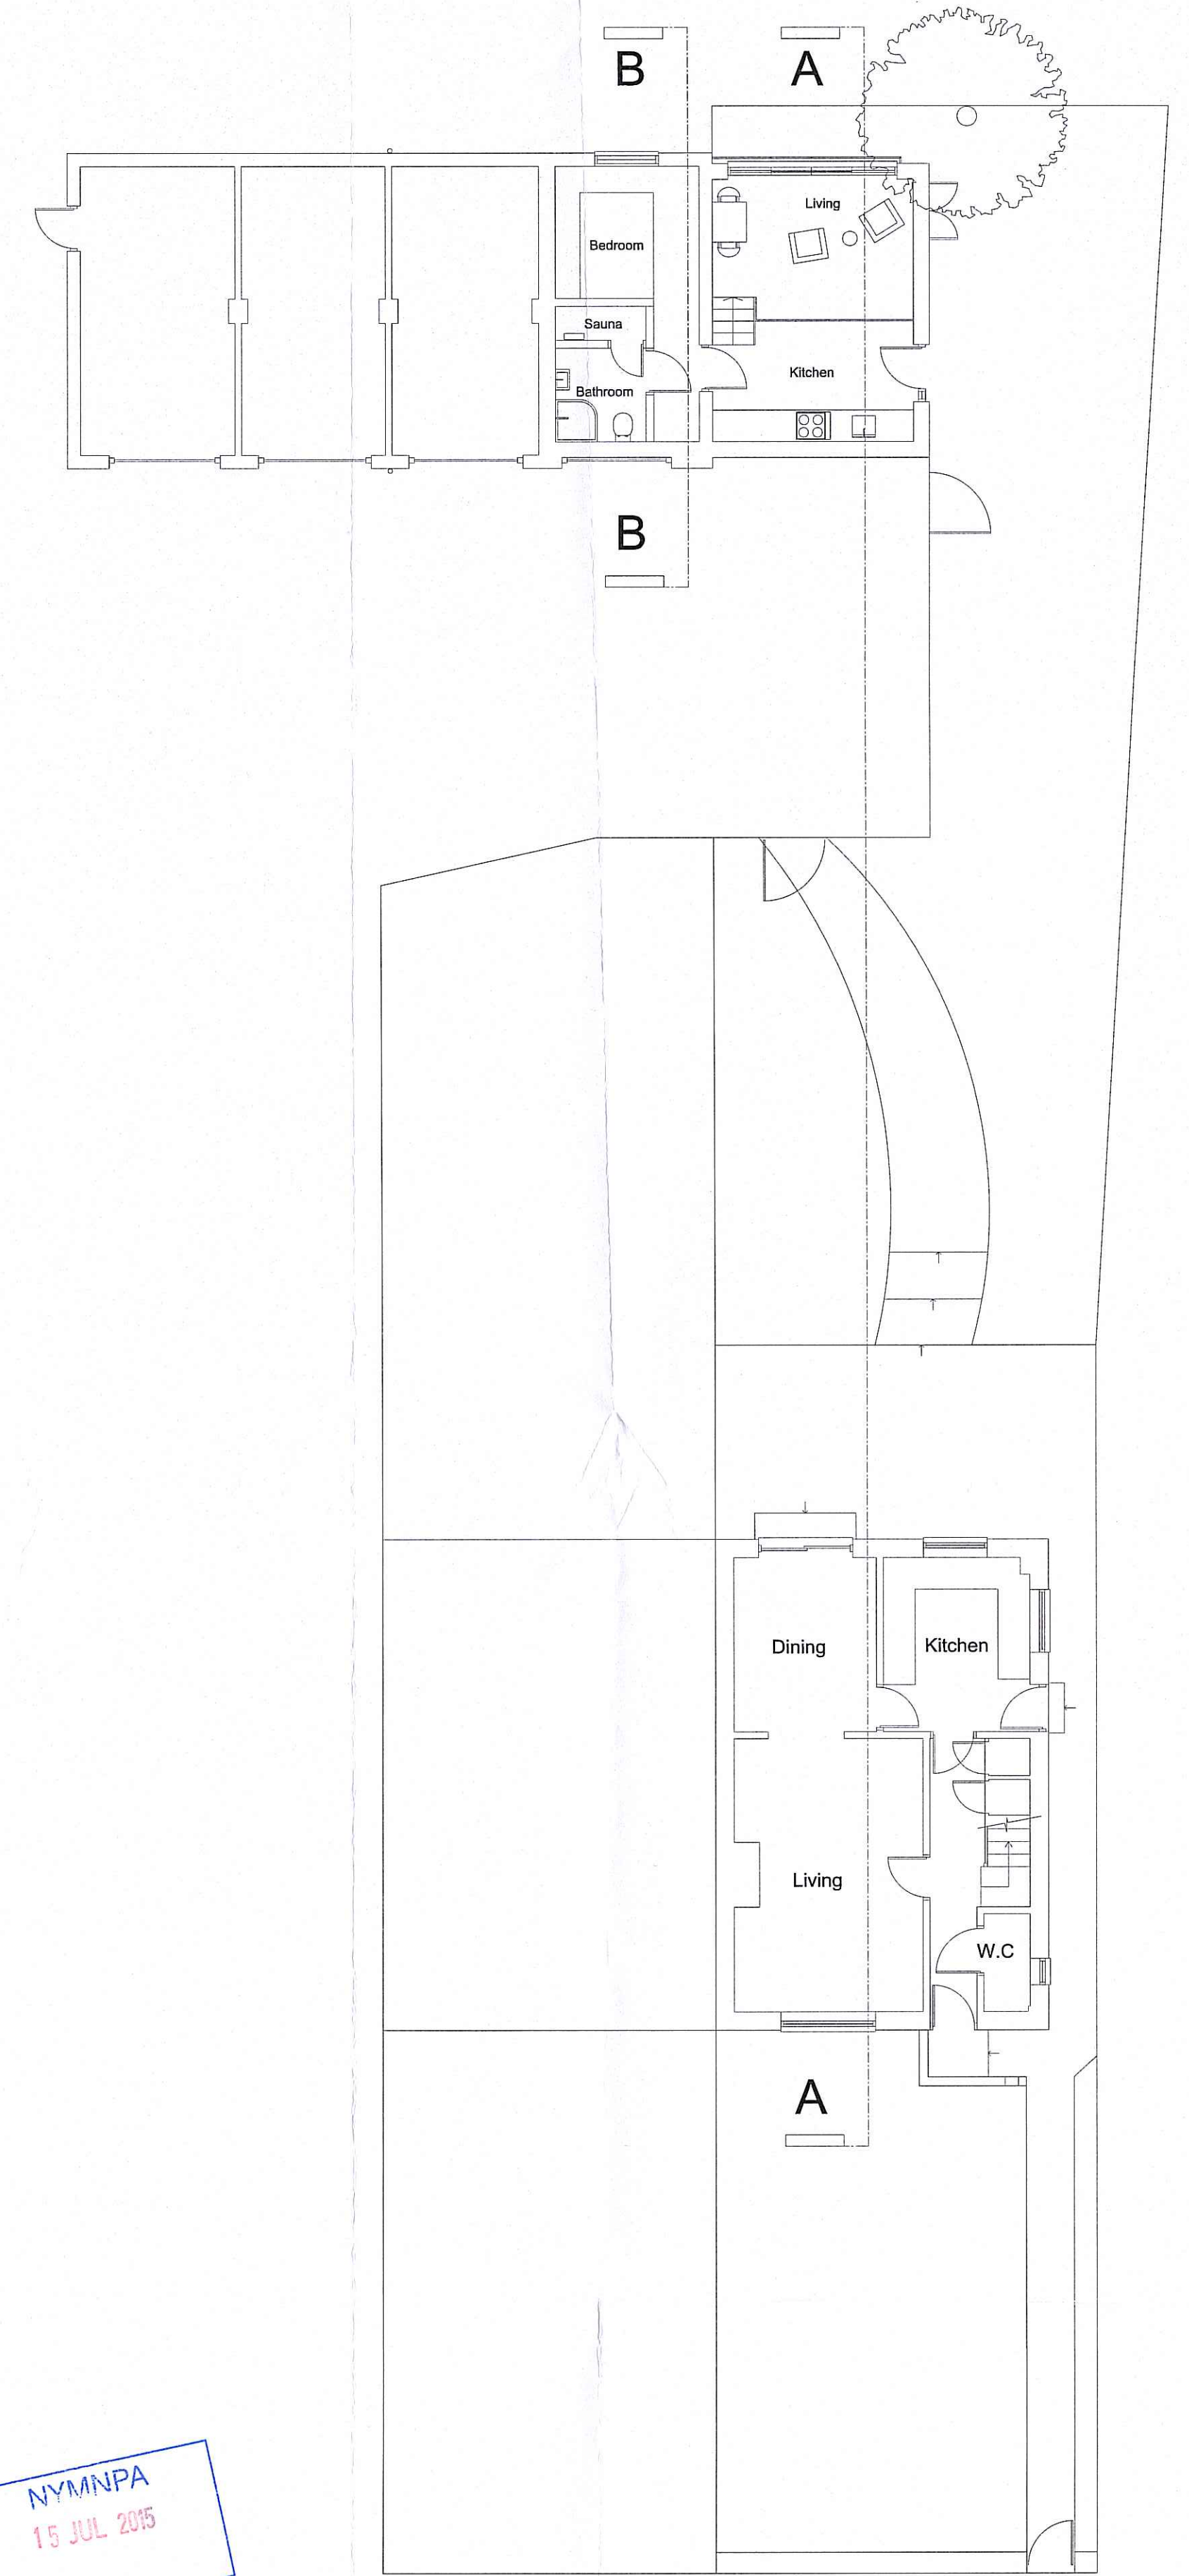

Proposed Ground Floor Plan

NYMNP  
15 JUL 2015

**Simon Feather**

**Print @ A1 Size**

Clients Name  
Mr Noel Feather

Job Title  
Proposed Property  
Moraine Raven Hall Road  
Ravenscar  
Scarborough  
YO13 0NA


Drawing Title  
Proposed Plans

Drawn  
SF  
Status  
Planning  
Drawing No.  
03


NYMNP  
15 JUL 2015

Date  
28/06/15  
Revision No.


Scale  
1:100

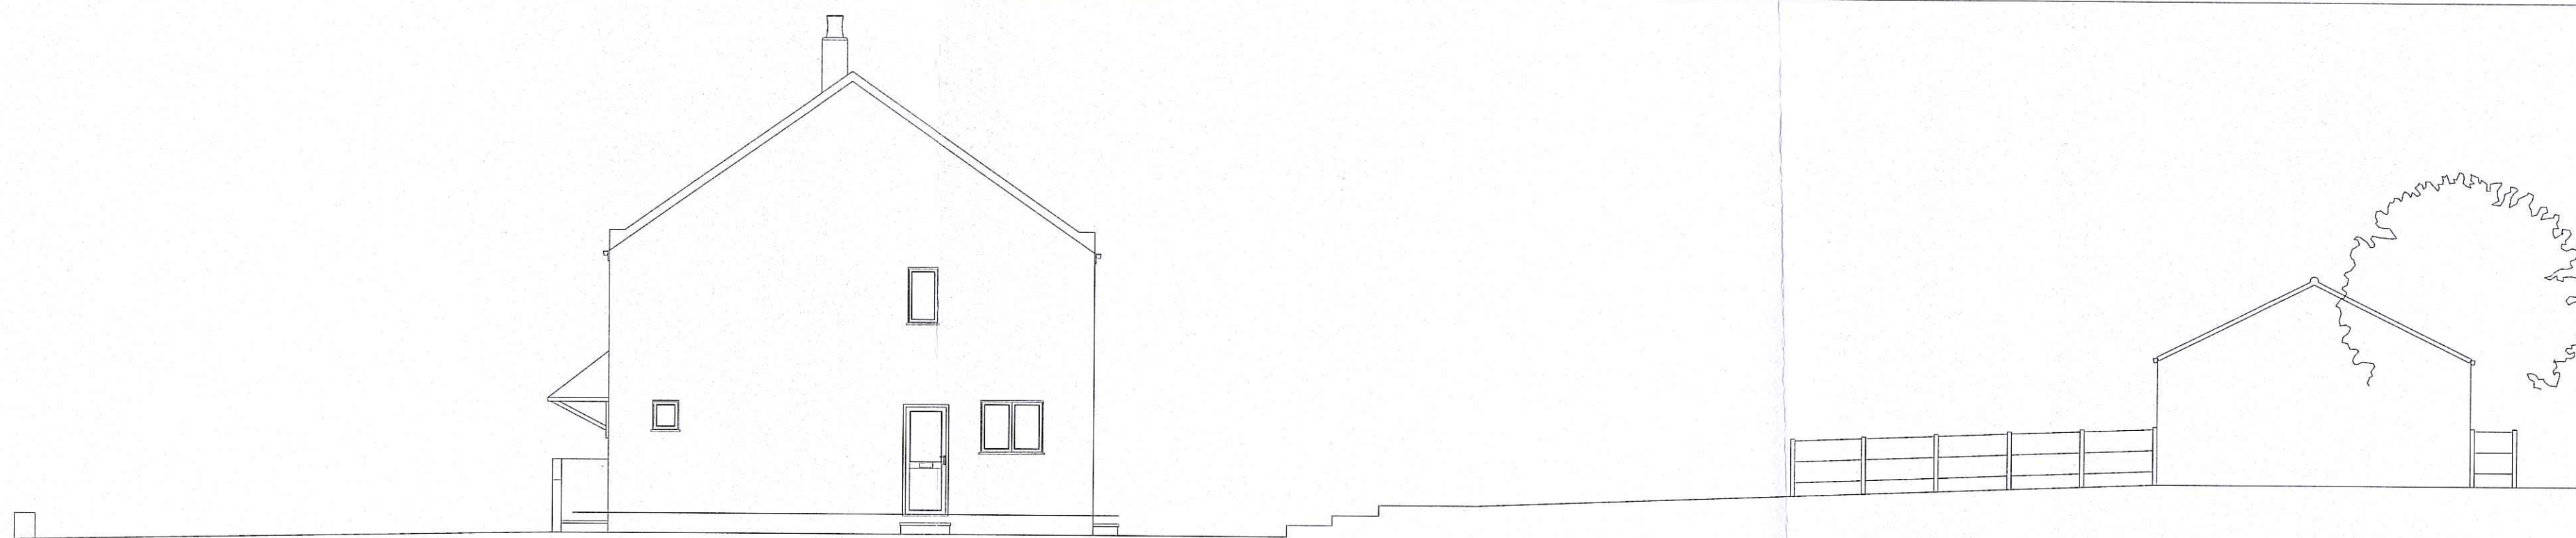


Existing North Elevation

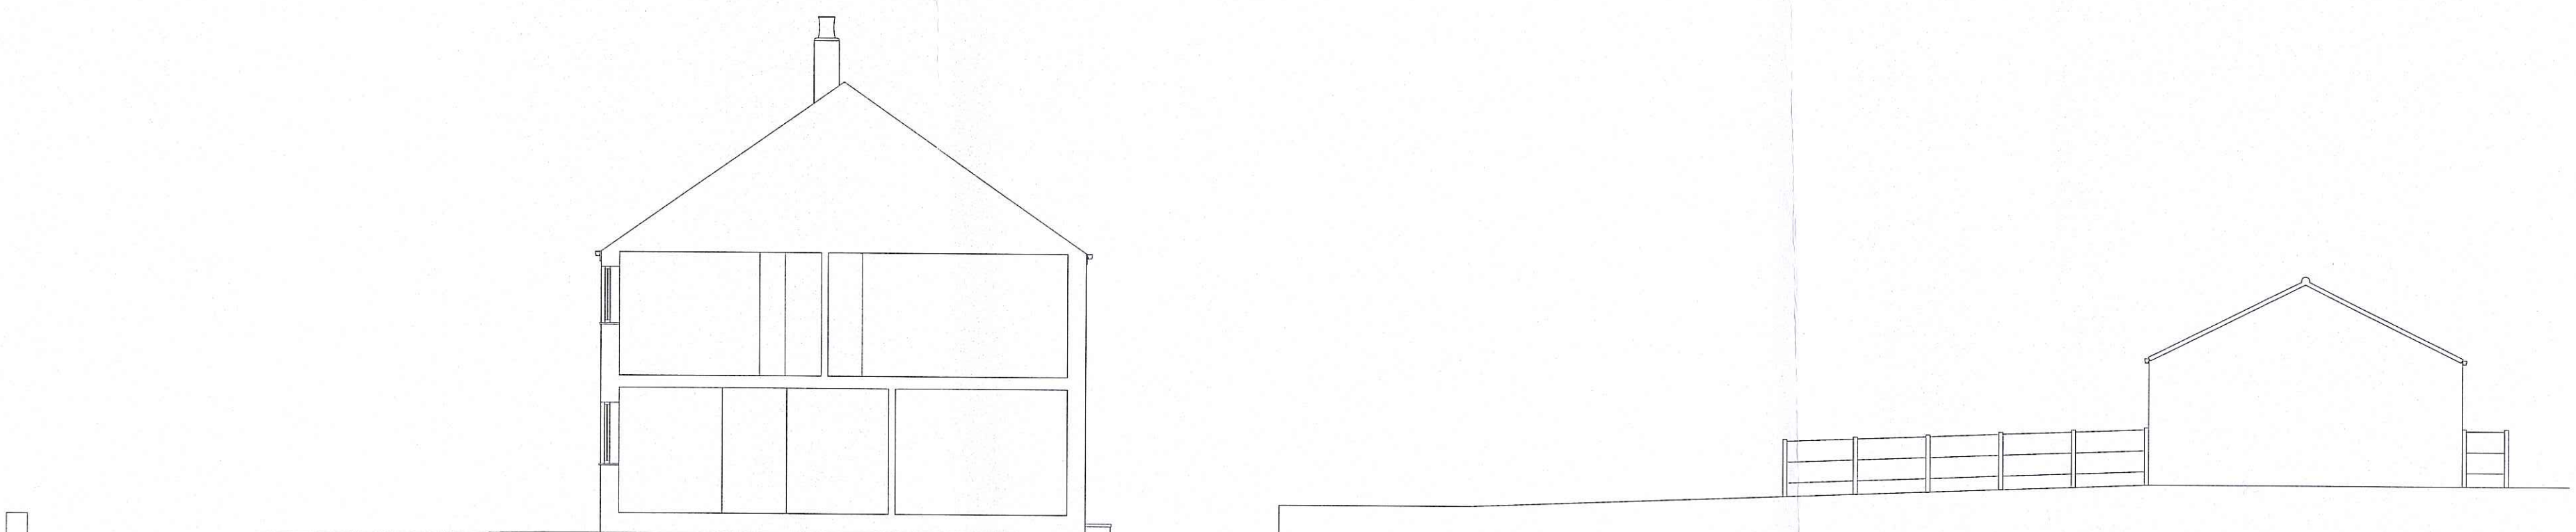


Existing Section A'A'

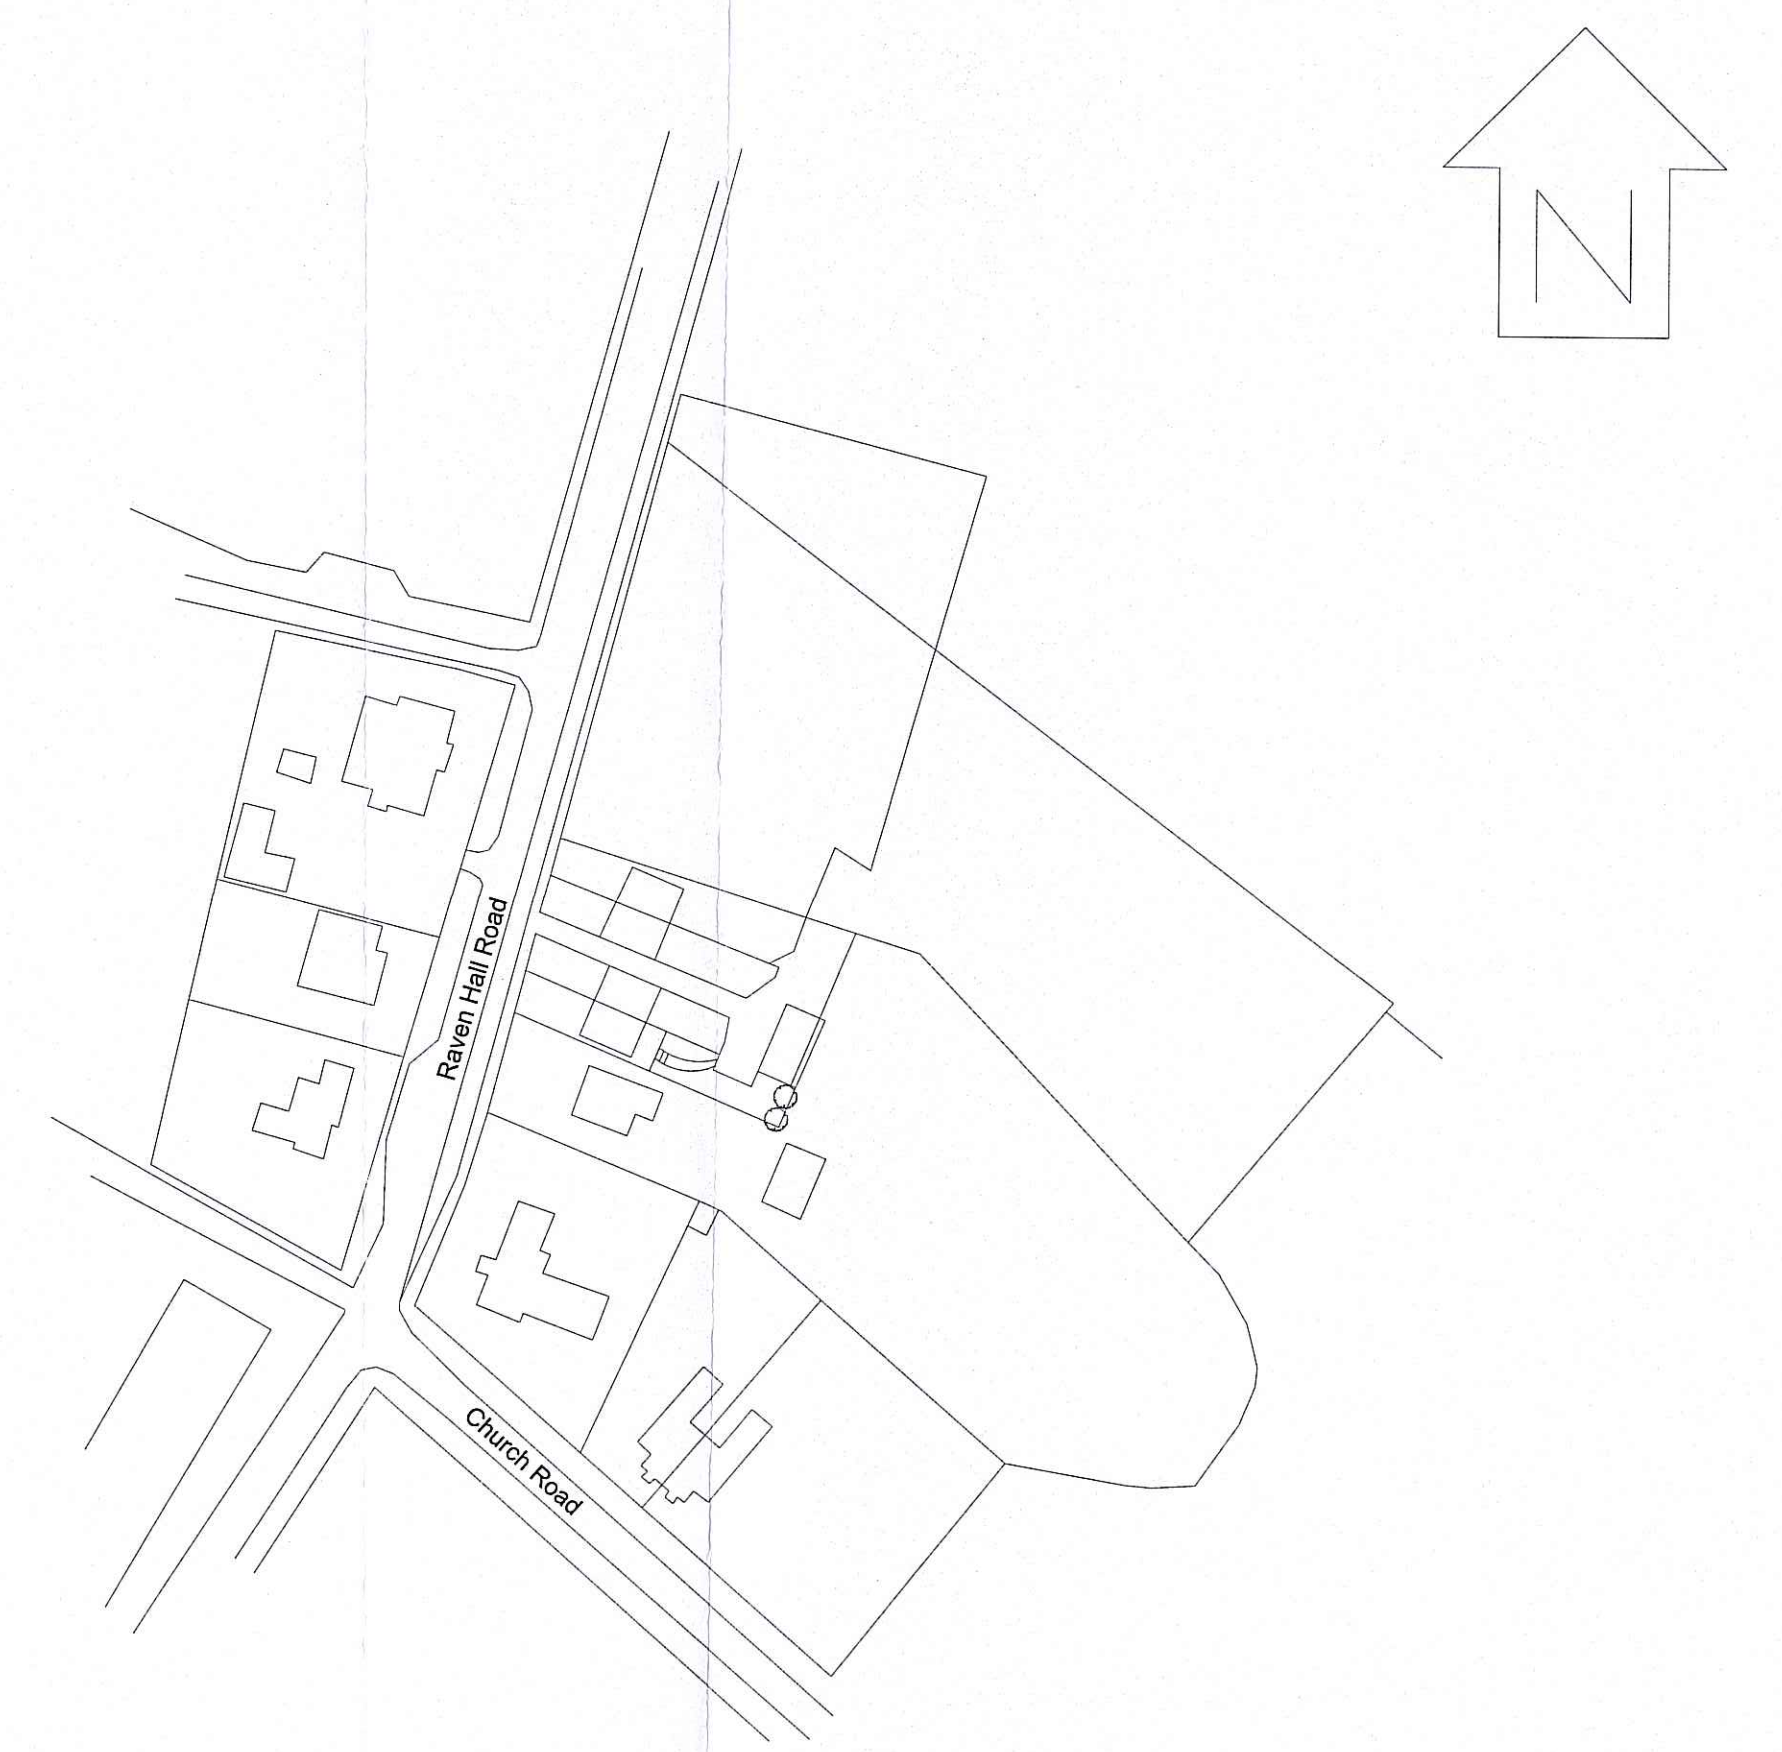


Existing Location Plan 1:1250 Scale

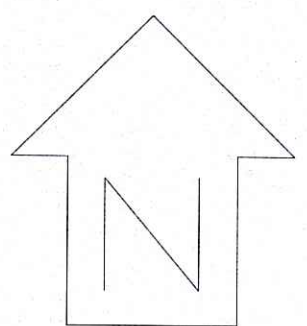


Existing East Elevation

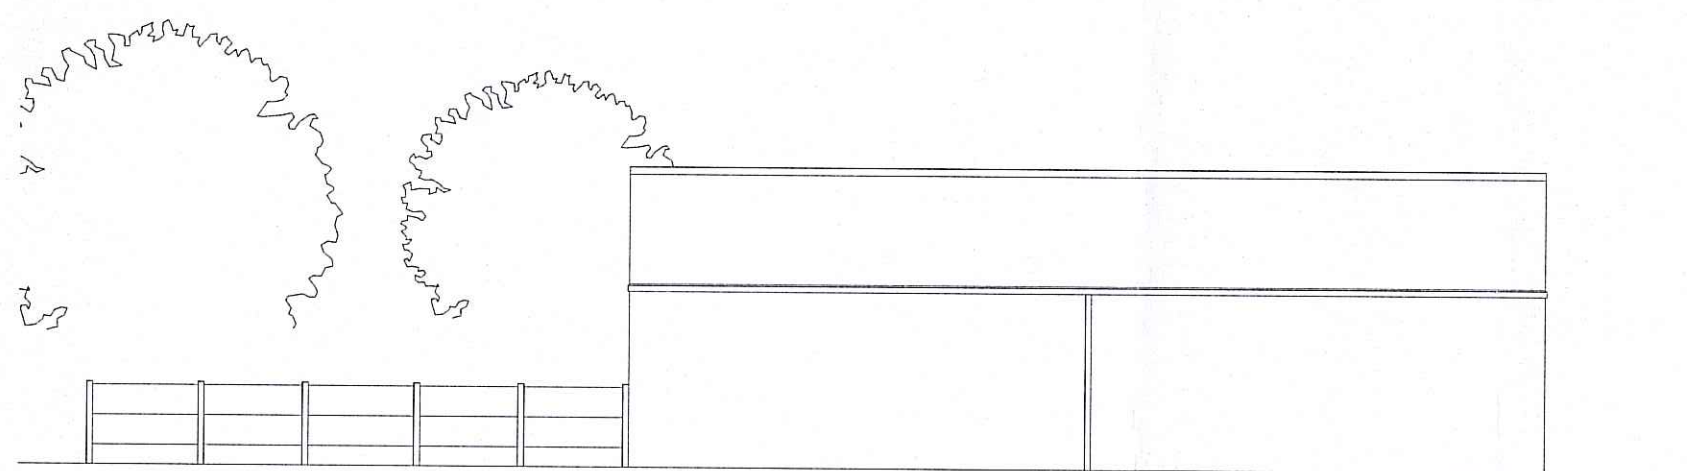


Existing East Garage Elevation

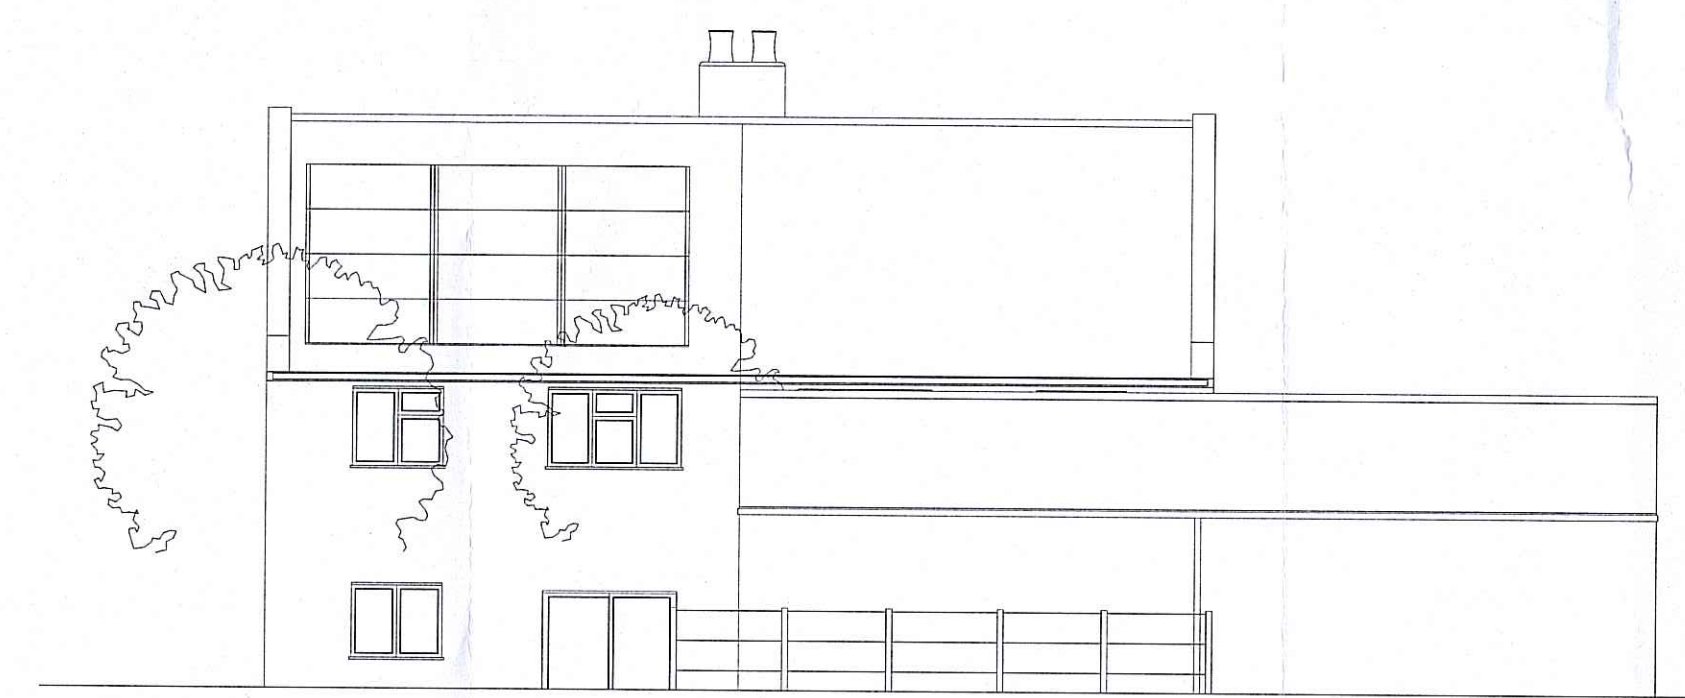

Existing East Elevation

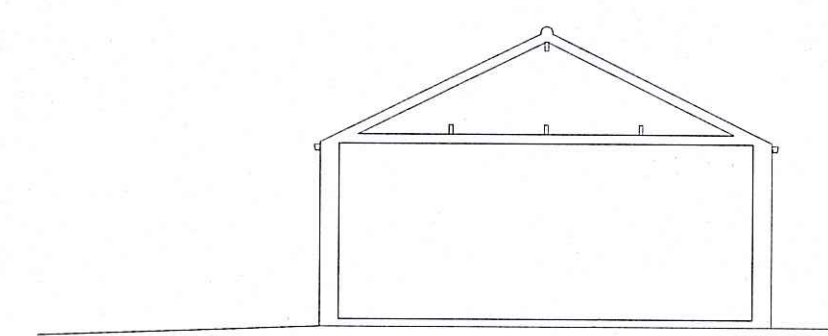

Existing Section B'B'

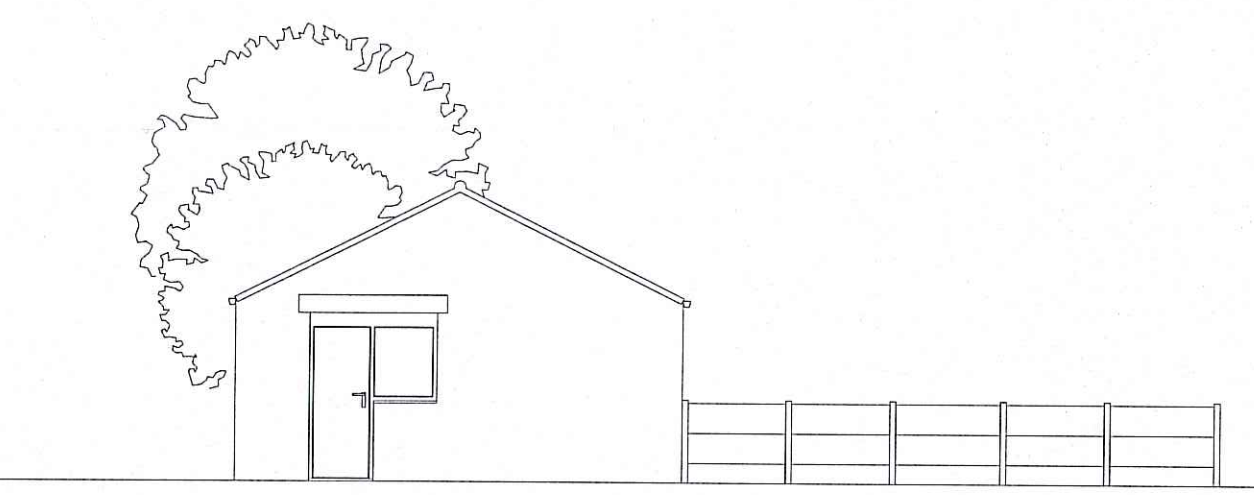

Existing South Garage Elevation



Existing West Garage Elevation



Existing West Elevation

Simon Feather

Print @ A1 Size

Clients Name  
Mr Noel Feather

Job Title  
Existing Property  
Moraine Raven Hall Road  
Ravenscar  
Scarborough  
YO13 0NA


Drawing Title  
Existing Elevations,  
Existing Sections  
and Location Plan

Drawn  
SF  
Status  
Planning  
Drawing No.  
02




Date  
28/06/15  
Revision No.


Scale  
1:100 & 1:1250

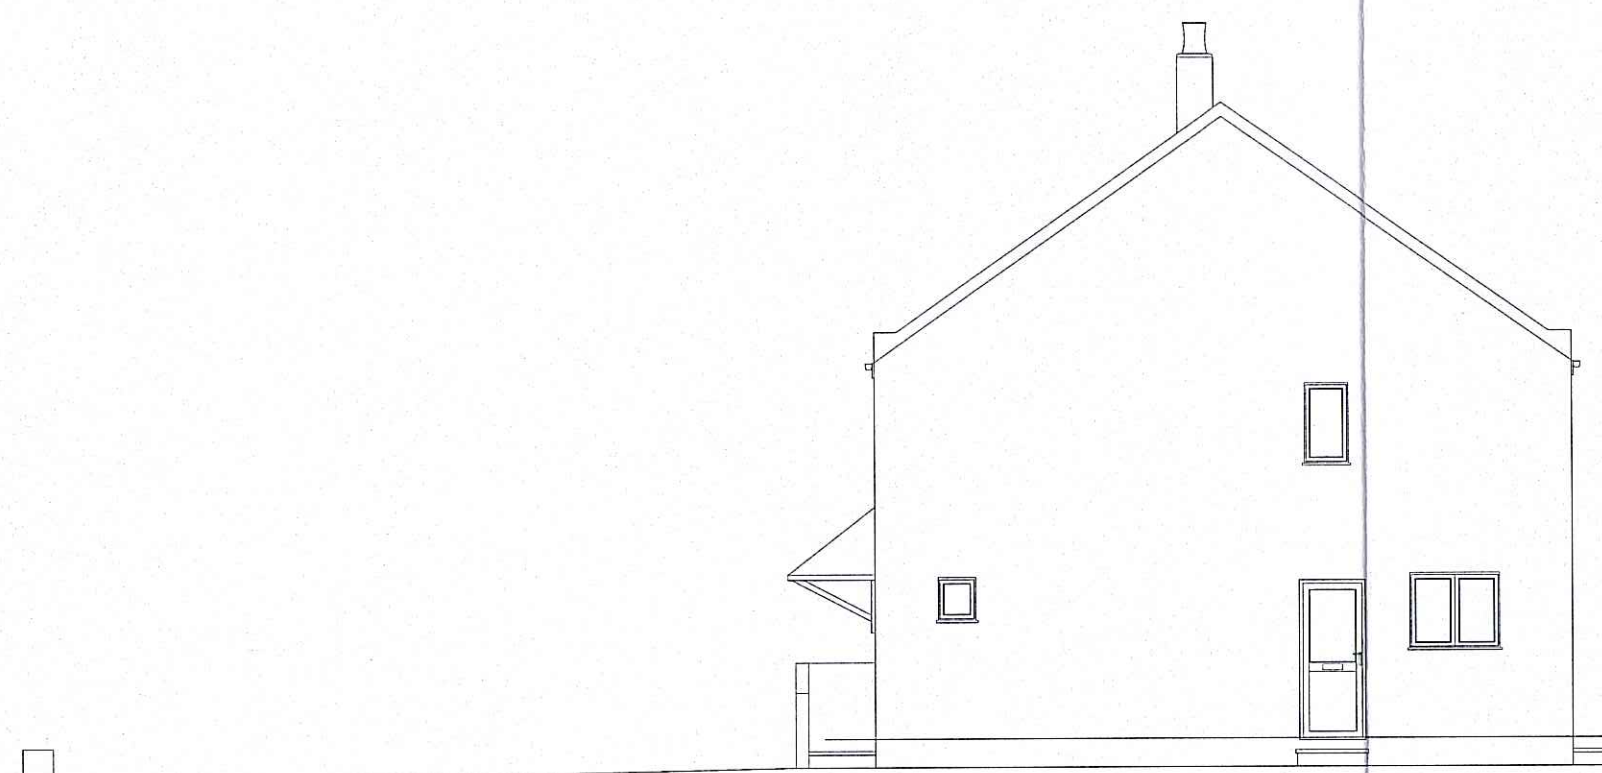

Proposed North Elevation

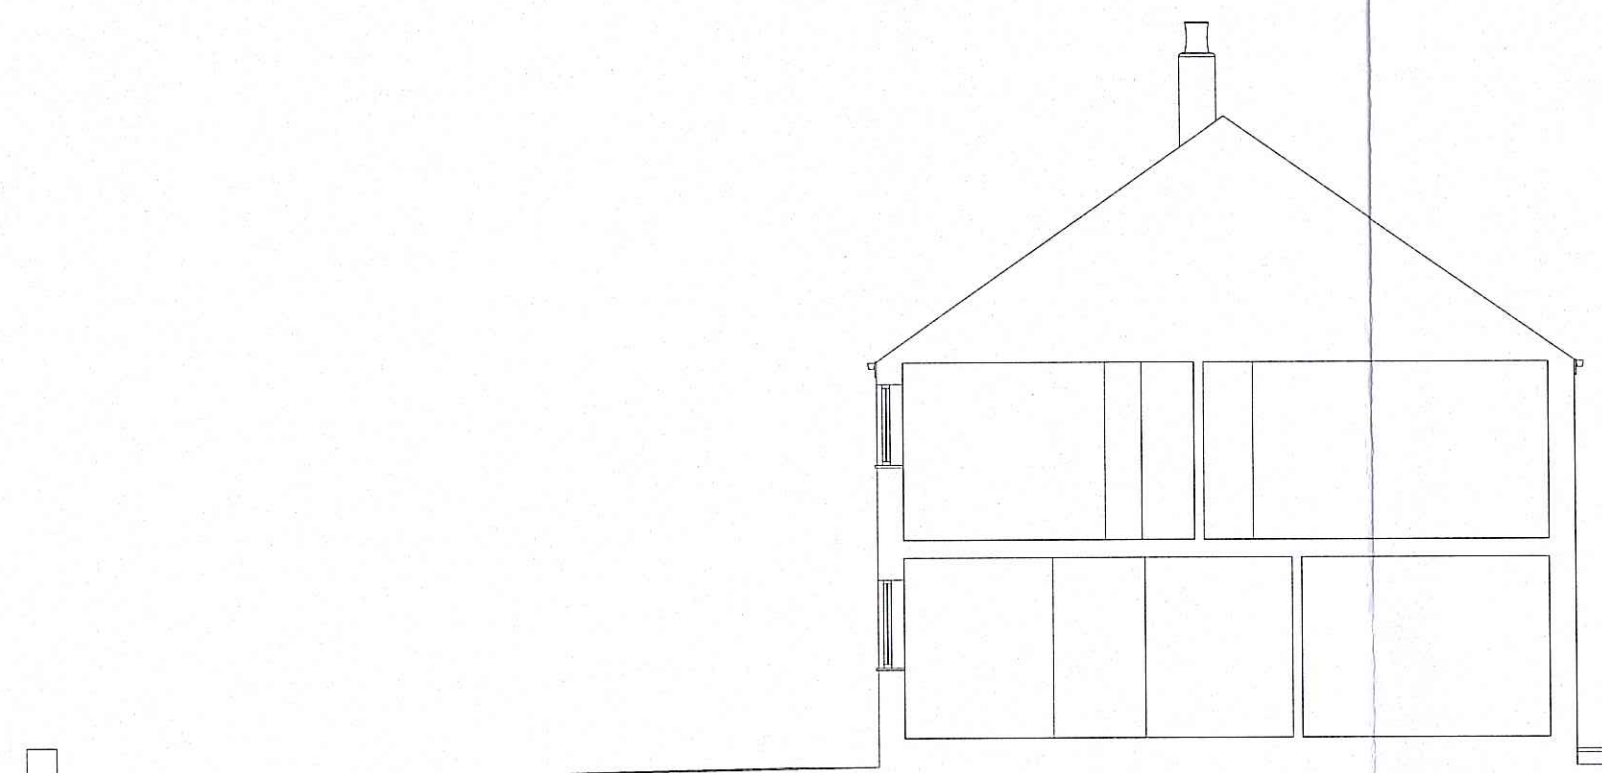


Proposed Section A'A'

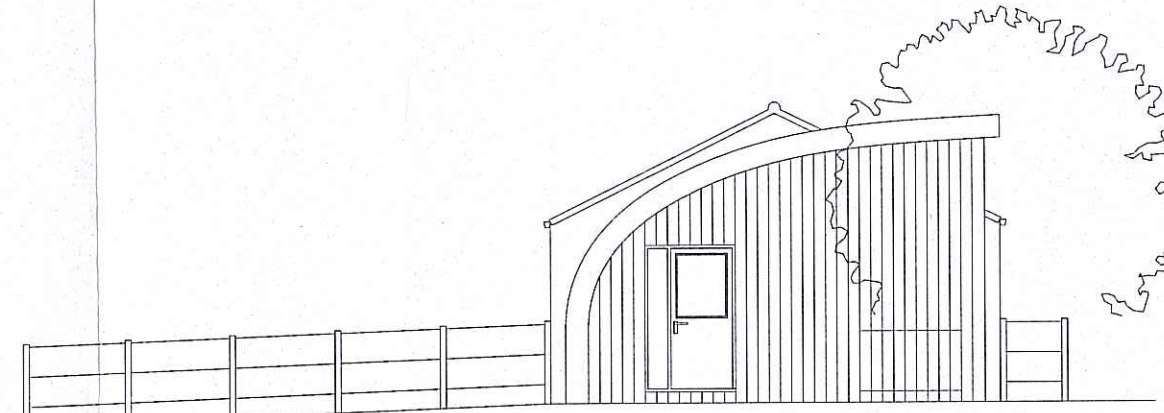

Proposed Block Plan 1:500 Scale




Proposed East Elevation

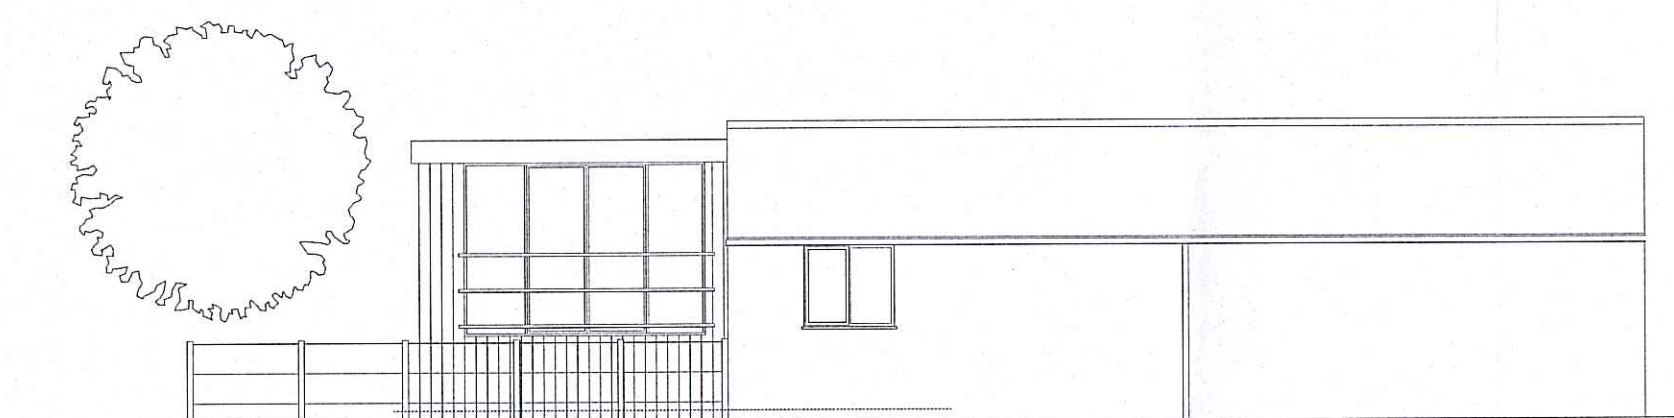


Proposed East Garage Elevation



Proposed East Elevation

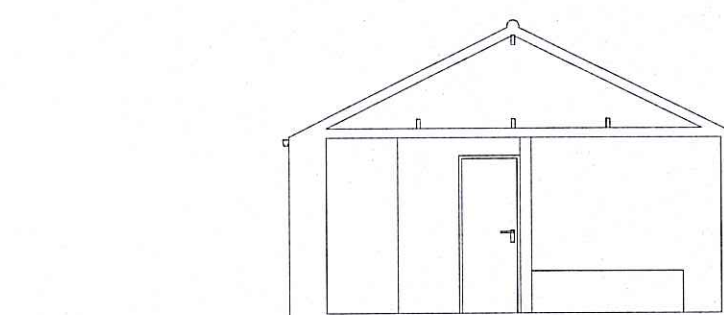

Proposed Section B'B'

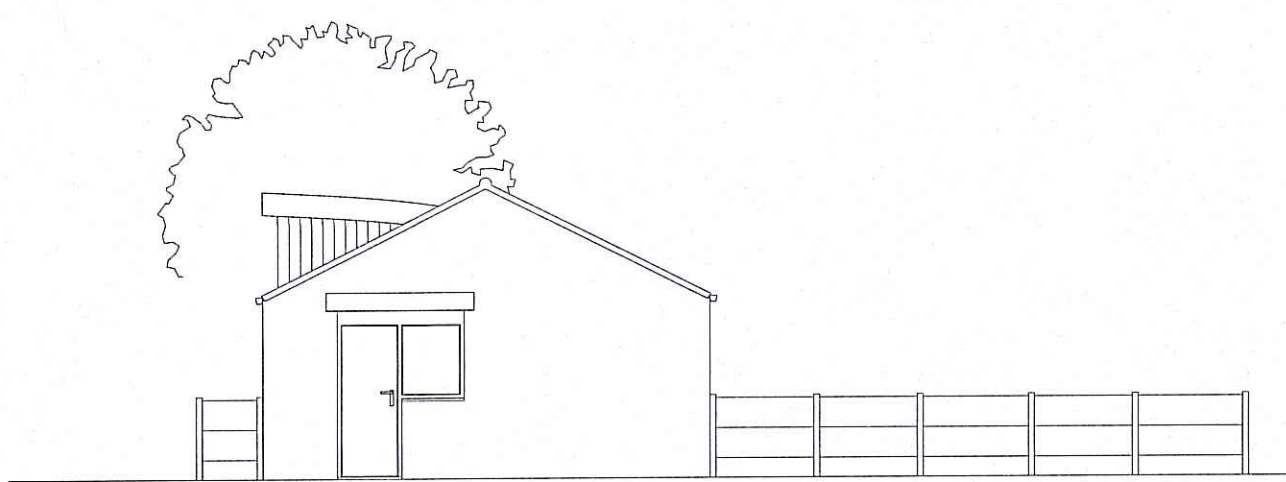

Proposed South Garage Elevation



Proposed West Garage Elevation



Proposed West Elevation

Simon Feather

Print @ A1 Size

Clients Name  
Mr Noel Feather

Job Title  
Proposed Property  
Moraine Raven Hall Road  
Ravenscar  
Scarborough  
YO13 0NA

Drawing Title  
Proposed Elevations,  
Proposed Sections  
and Block Plan

Drawn  
SF  
Status  
Planning  
Drawing No.  
04

MWA/PA  
15 JUL 2015

Date  
28/06/15  
Revision No.

Scale  
1:100 & 1:500