
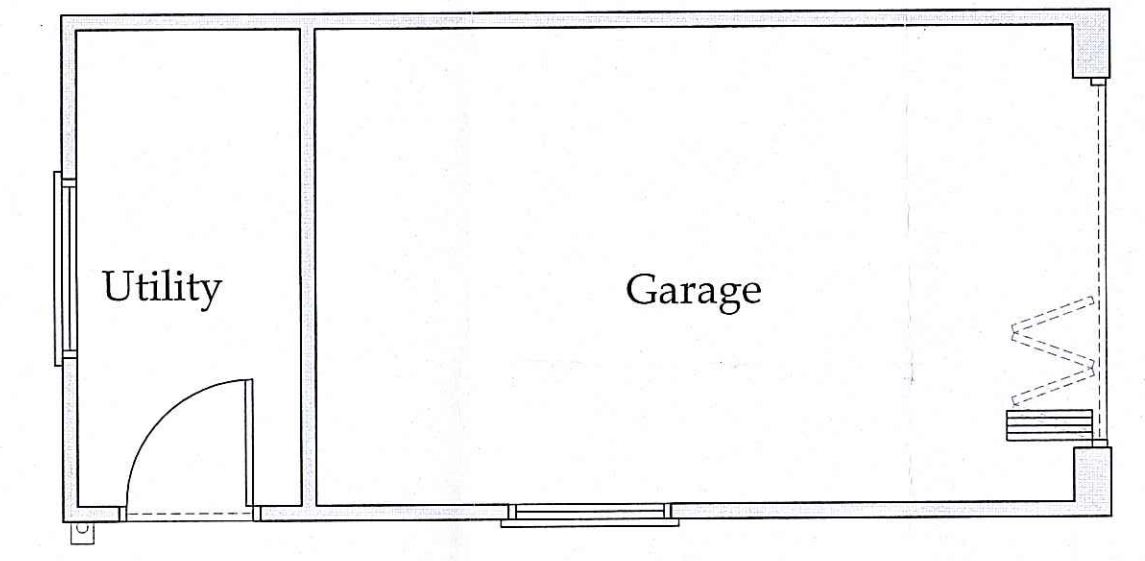
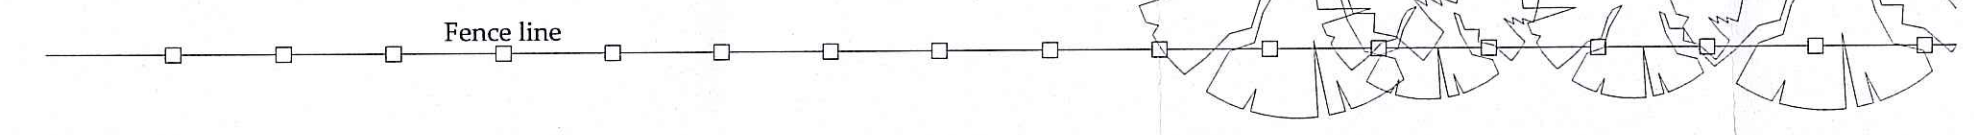
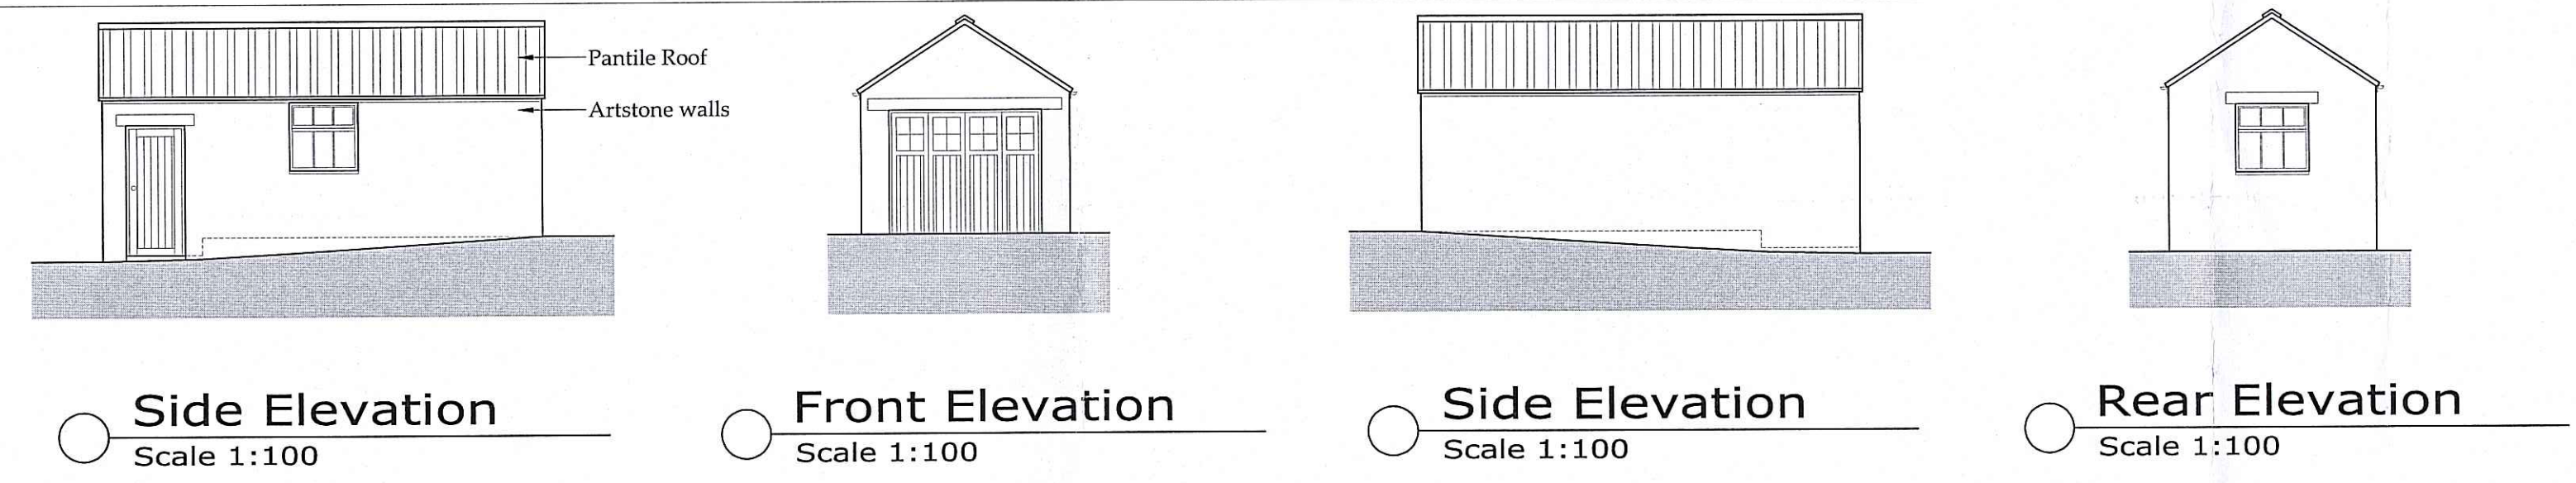


Do not scale from this drawing. Only figured dimensions are taken from this drawing. The contractor must verify all dimensions on site before commencing any work or shop drawings. The contractor must report any discrepancies before commencing work. If this drawing exceeds the quantities taken in any way, the technician is to be informed before work is initiated. Work within the construction (design and management) regulations 2015 is not to start until a health & safety plan has been produced. This drawing is copyright and must not be reproduced without consent of BHD Partnership Ltd.





NYM/17/4
29 JUL 2015

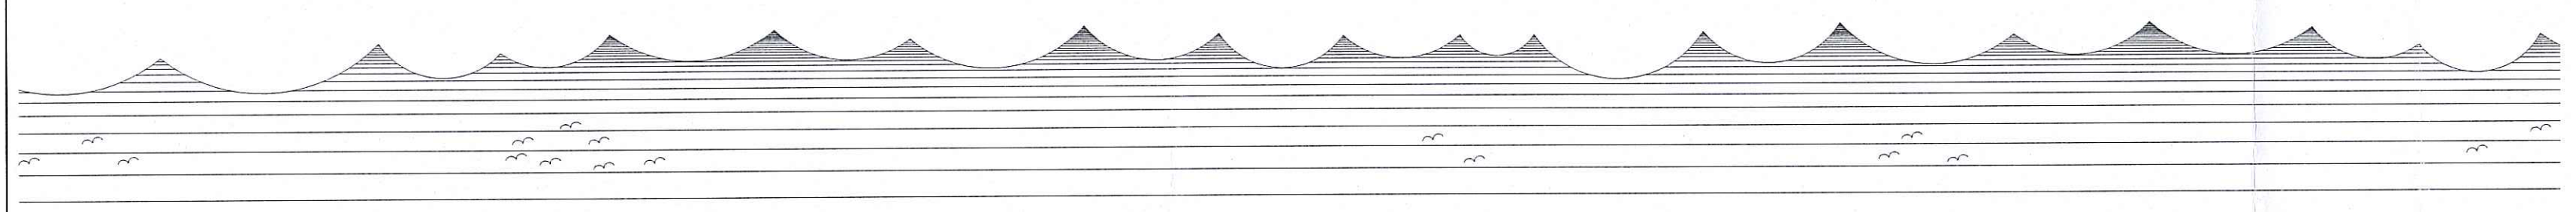

Floor Plan
Scale 1:50

EXISTING

Drawing for client and planning consideration only.

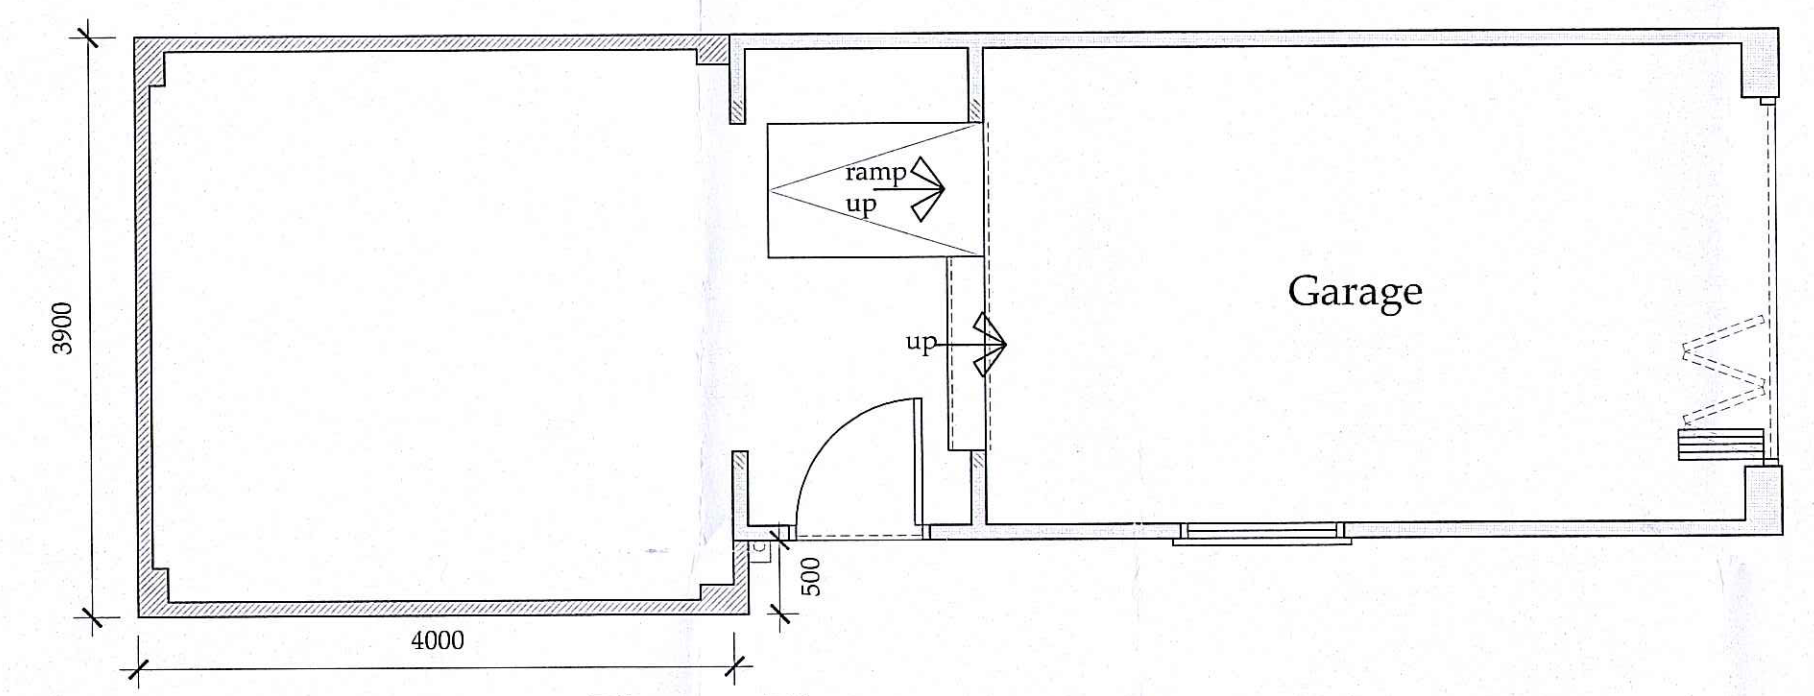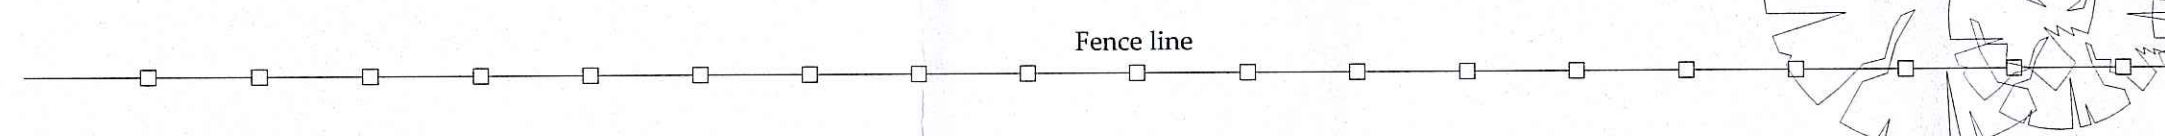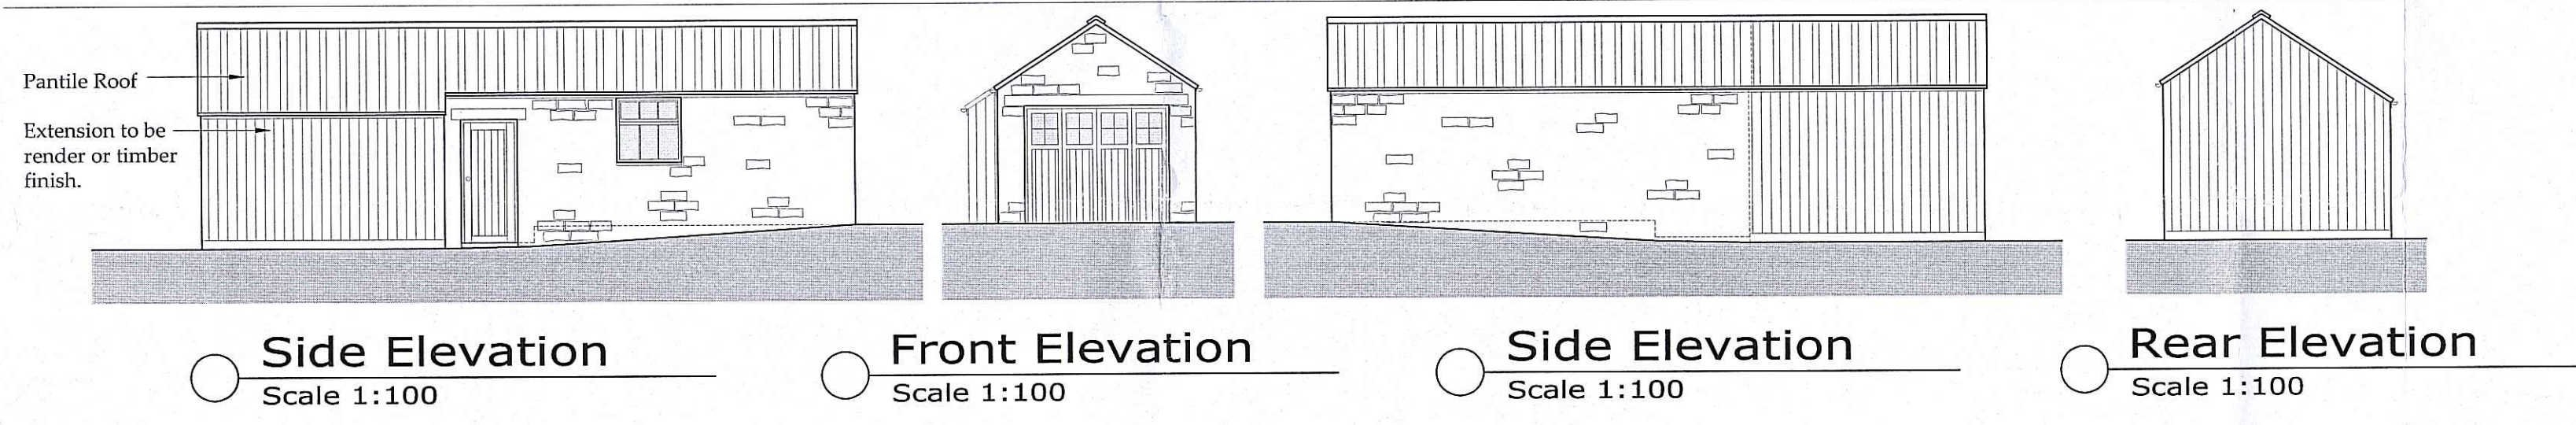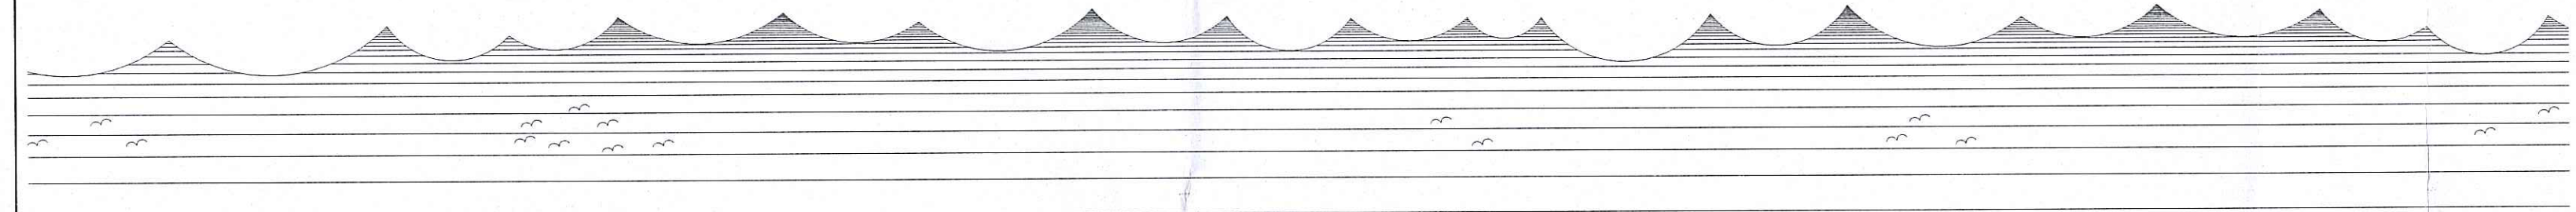

Floor Plan
Scale 1:50

PROPOSED

B	28/07/15	CE	Omitted alt scheme
A	24/07/15	CE	Issued for approval
REV	DATE	BY	AMENDMENT

bhd
partnership
Architecture + Engineering
Airy Hill Manor, Waterscead Lane,
Whitby, N. Yorks. YO21 1QB.

CLIENT: Mr A Sutcliffe
PROJECT: Moor Lodge, Brackenhill Lane Eskdaleside, Sleights

Drawing: Existing and Proposed Plans and Elevations
DRAWING STATUS: Preliminary

DRAWN: C Eynon	CHECKED: N I Duffield
SCALE @ SIZE: 1:100&1:50 @ A1	DATE: 24/07/15
DRAWING No: D10807-02	REV: B