


Amendments/Additional Information


- Amended layout of buildings/outside areas
- Additional background information
- Amended design
- Revised access arrangements
- Change of description of proposed development
- Change in site boundaries
- Other (as specified below)

Corrected plans


The form consists of a large grid of dotted lines, intended for providing details for the selected amendment. The grid is approximately 10 columns wide and 15 rows high. The first row contains faint, illegible text, possibly serving as a header for the grid. The rest of the grid is empty, with only a few very faint lines visible.

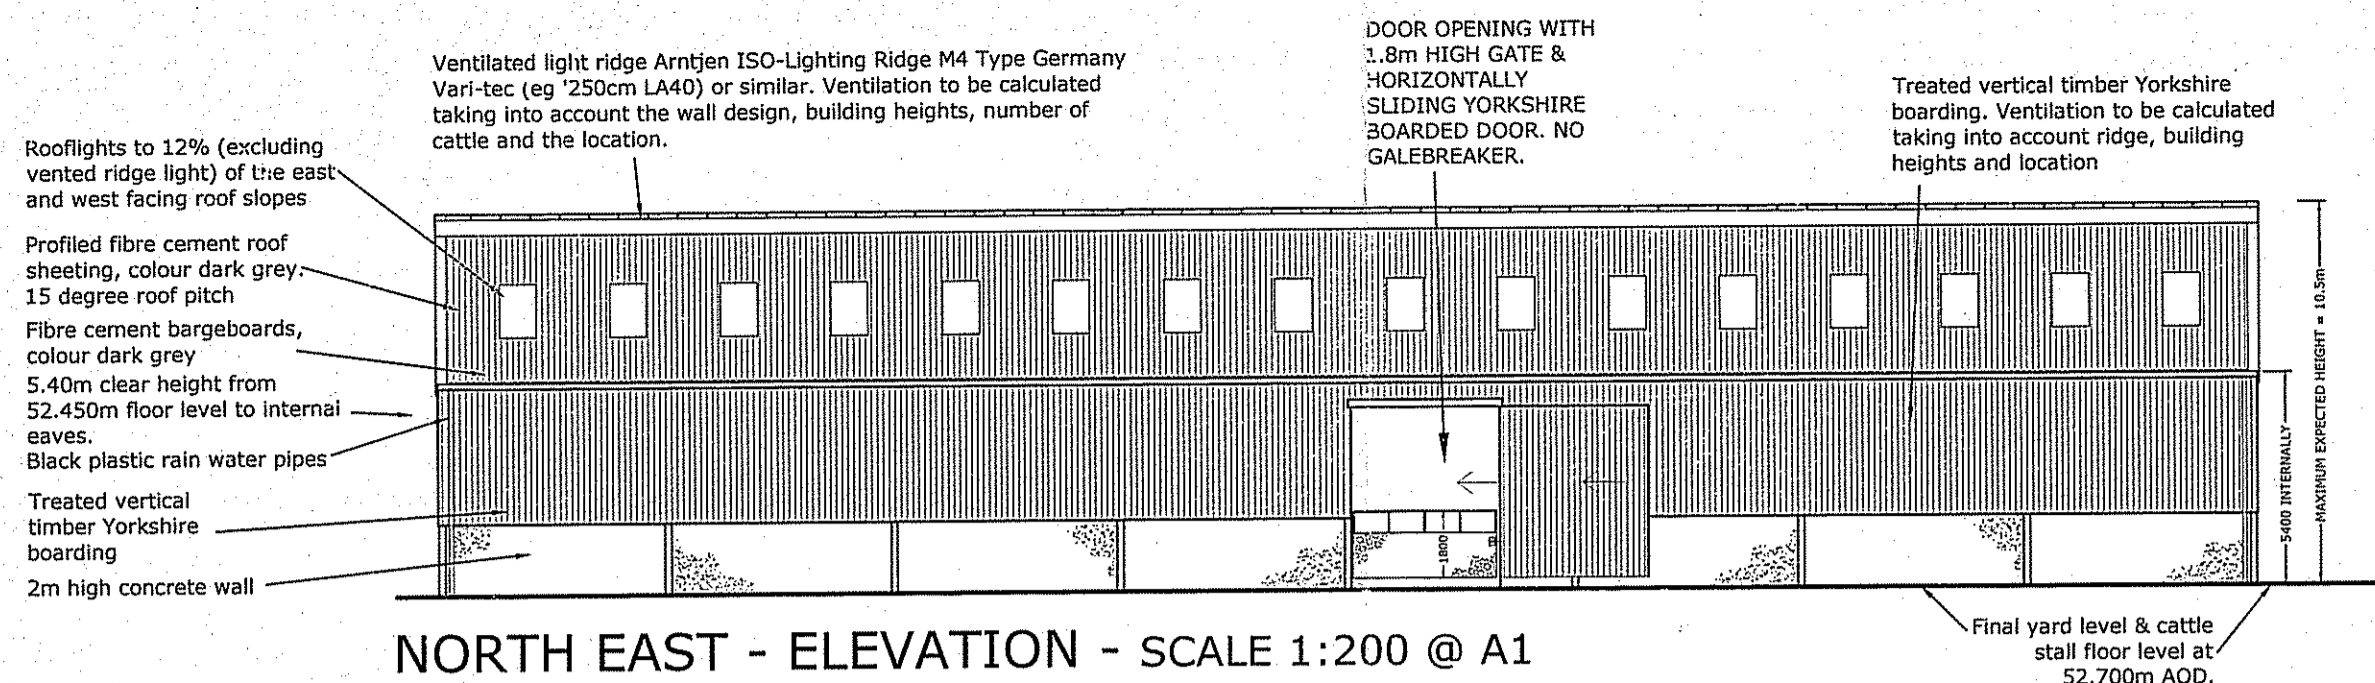


NORTH EAST - ELEVATION - SCALE 1:200 @ A1

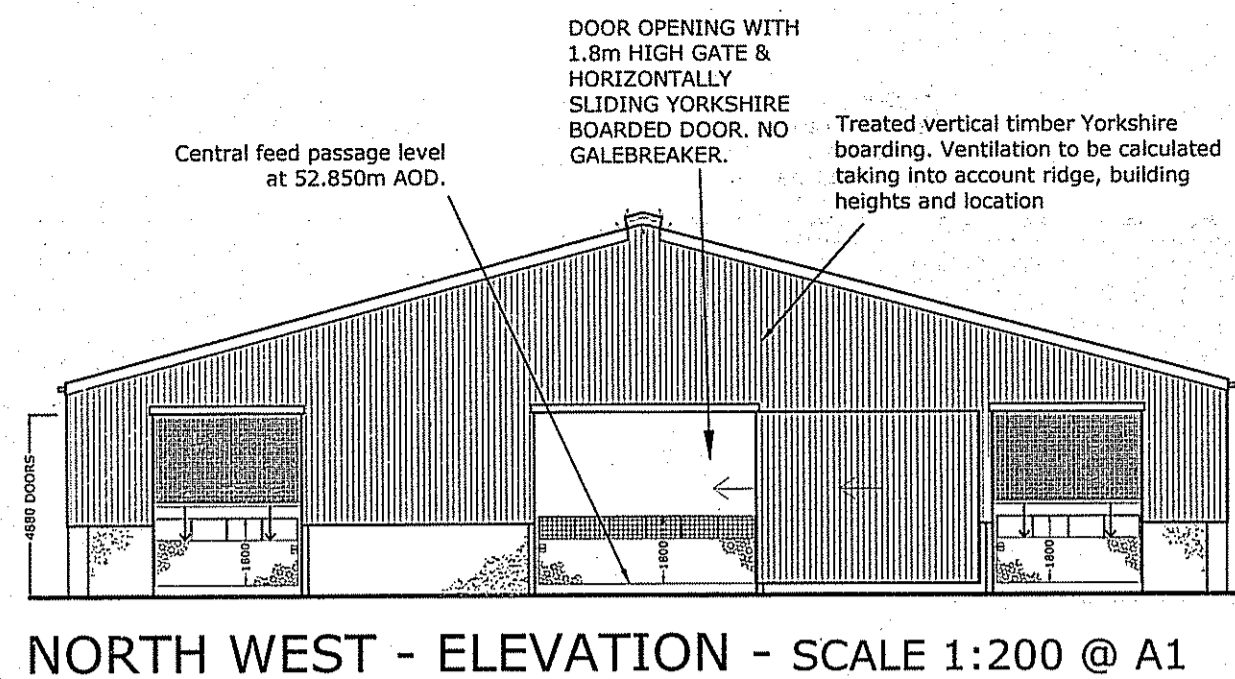


NORTH WEST - ELEVATION - SCALE 1:200 @ A1

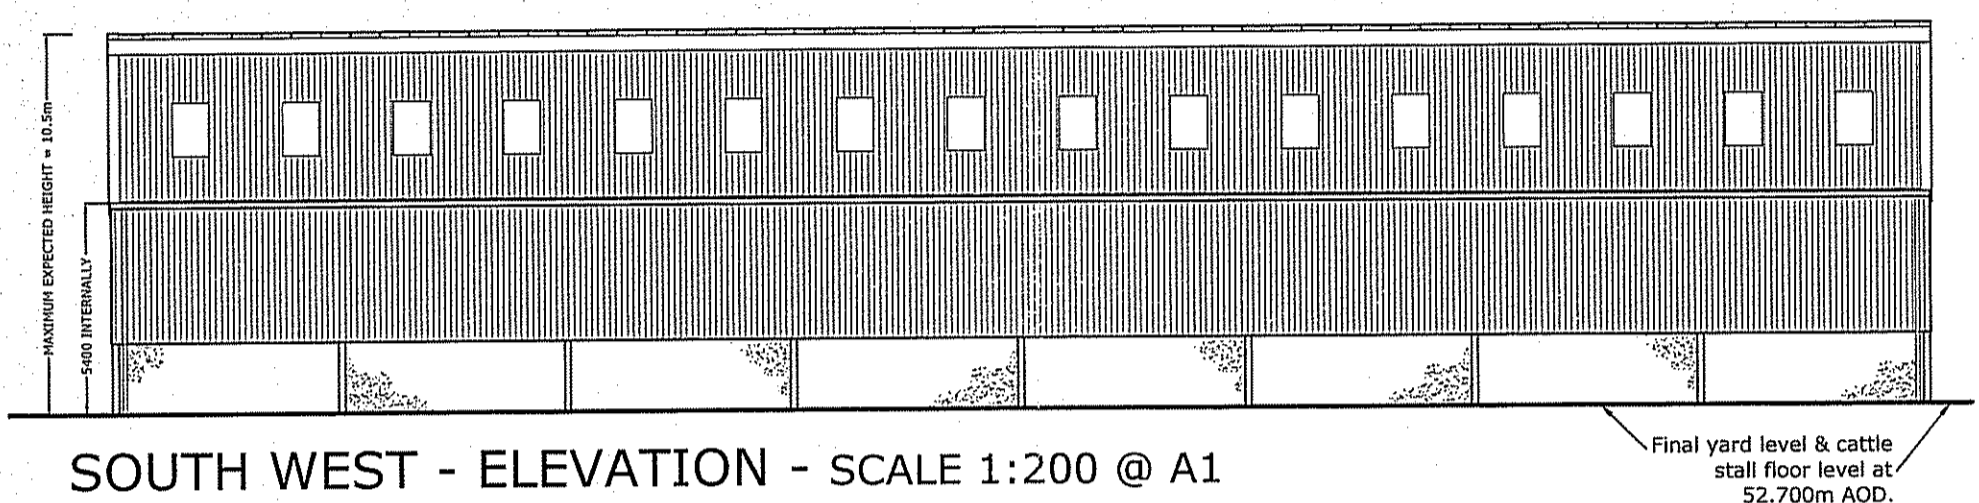


SOUTH WEST - ELEVATION - SCALE 1:200 @ A1

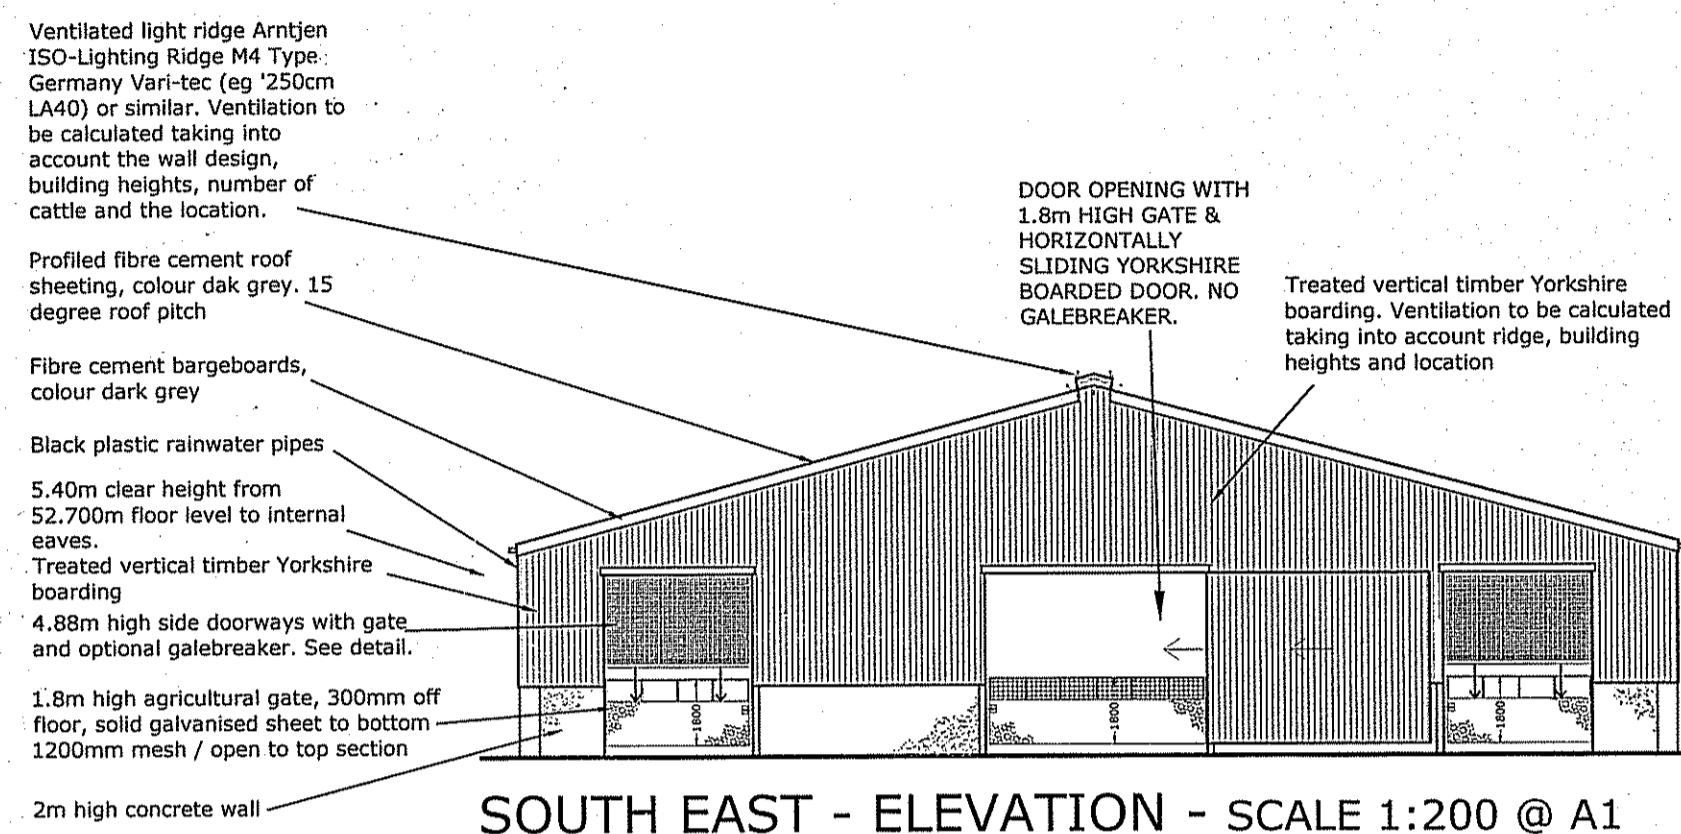

SOUTH EAST - ELEVATION - SCALE 1:200 @ A1

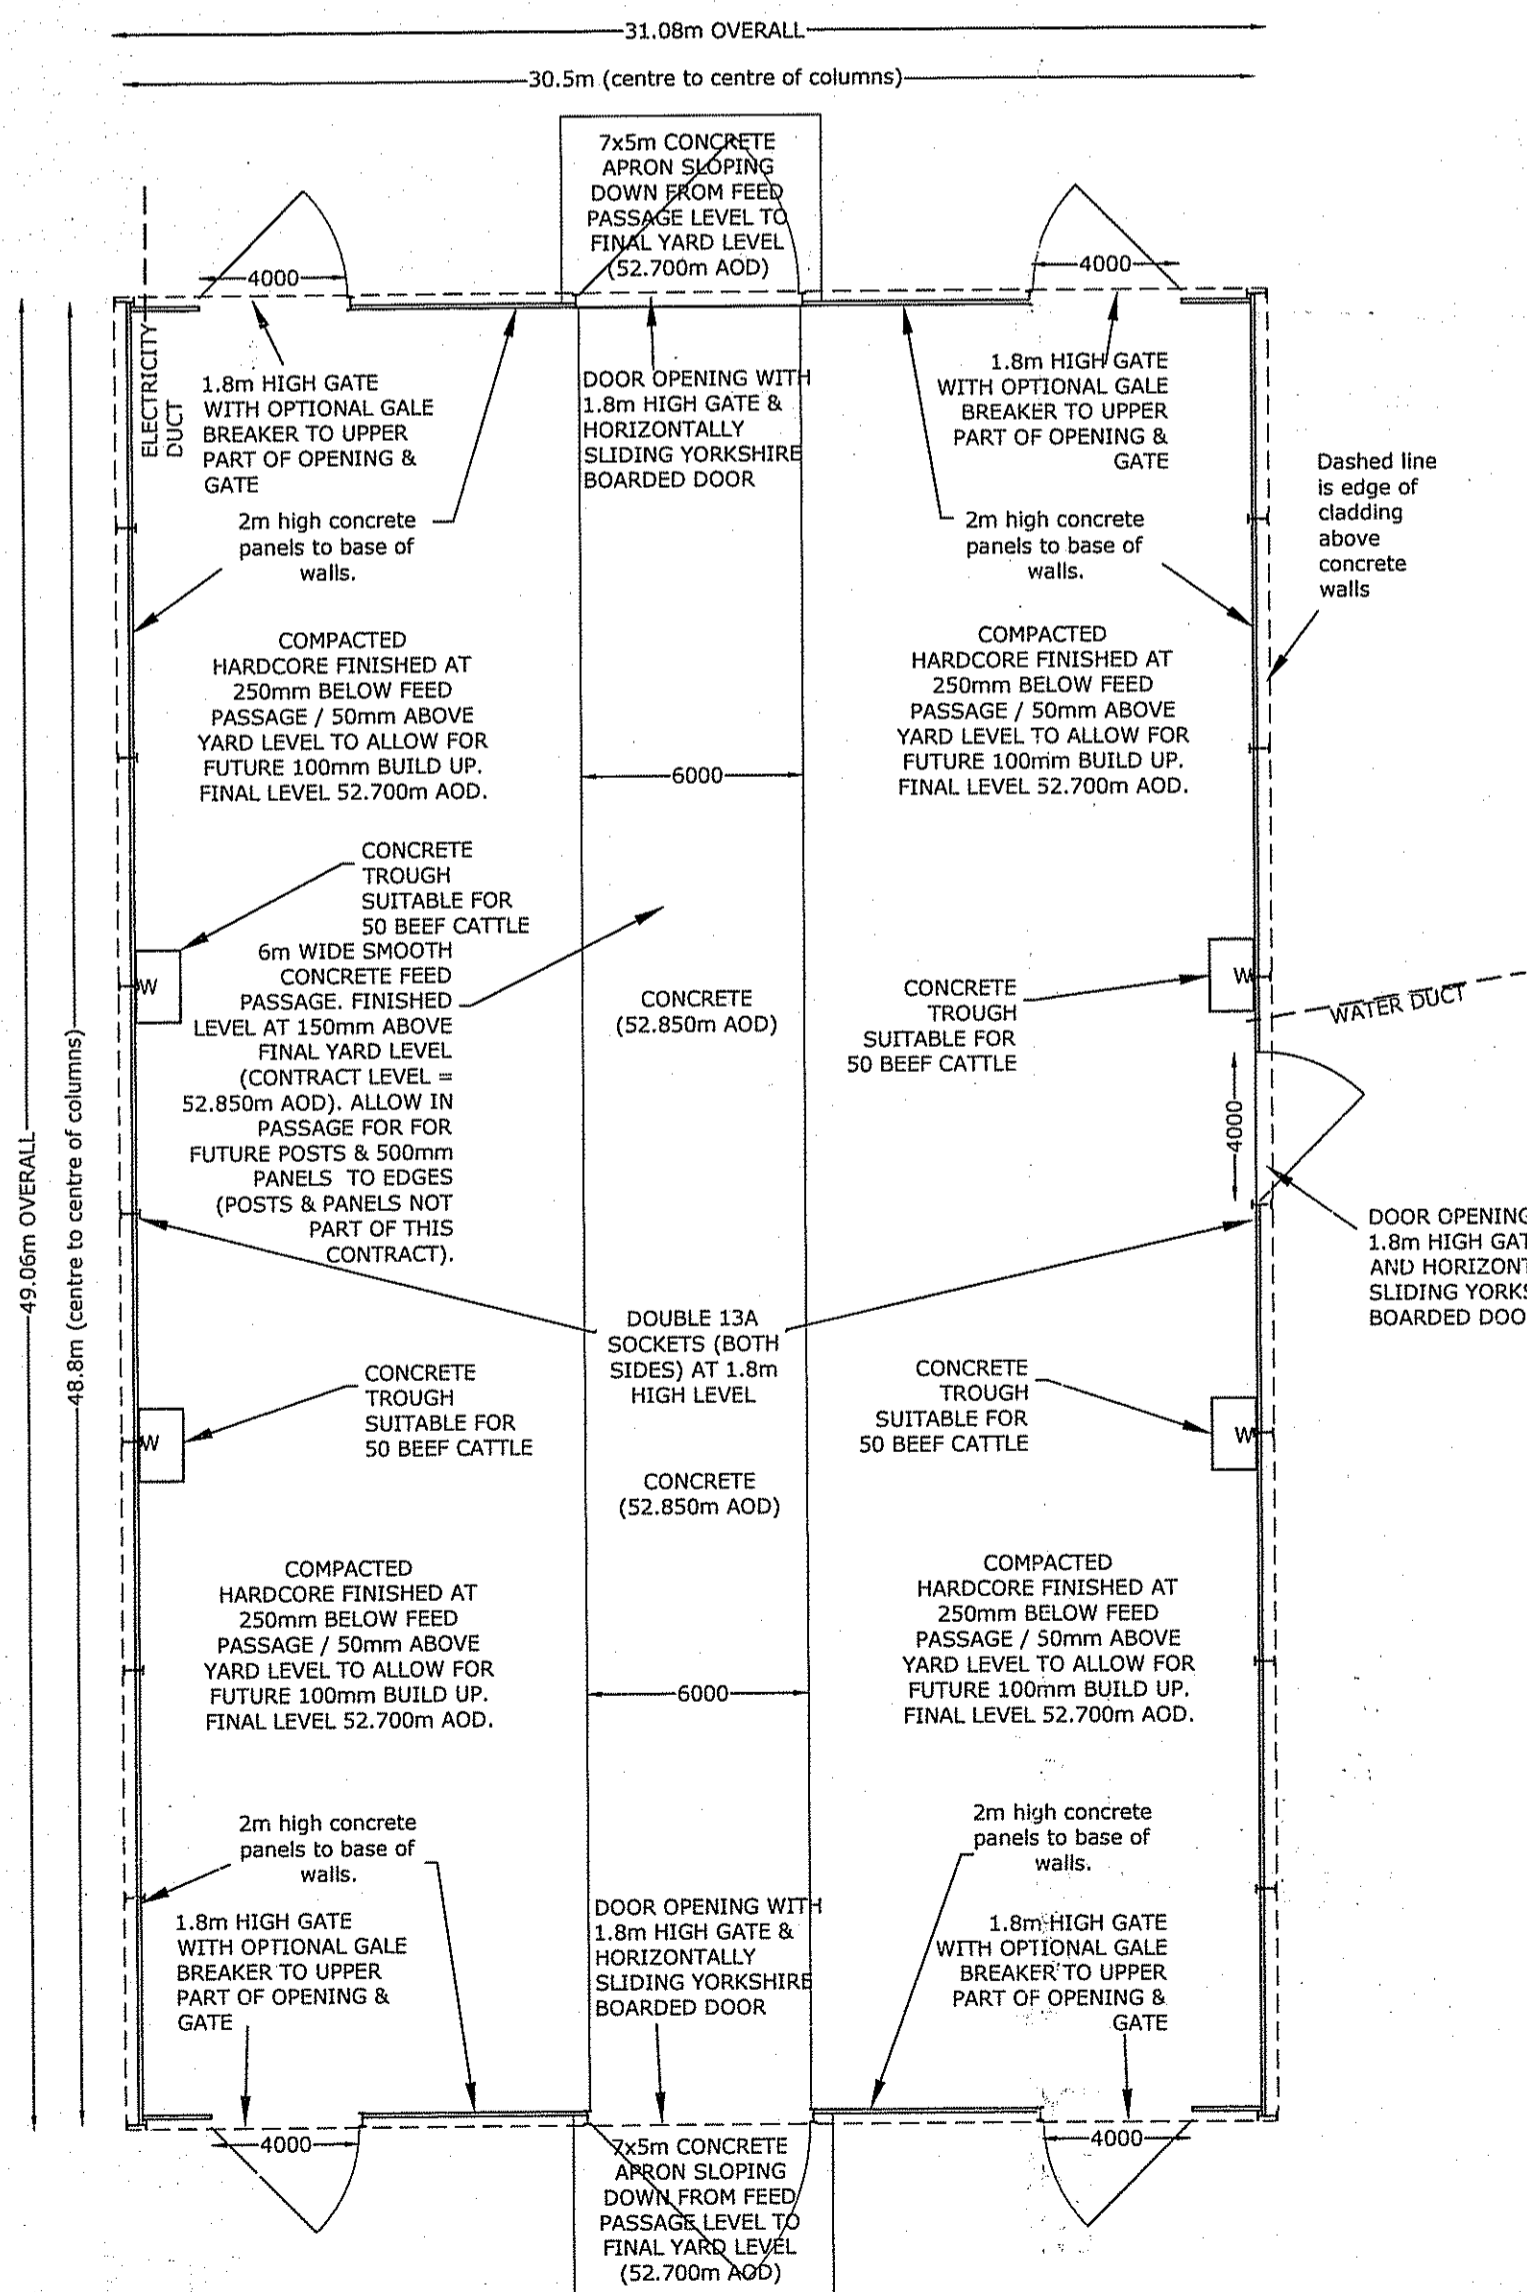

FLOOR PLAN - SCALE 1:200 @ A1
SEE EMPLOYER'S REQUIREMENTS FOR FULL ELECTRICAL DETAILS
EXTERNAL LIGHTING TO BE SUBJECT OF SEPARATE PLANNING CONDITION DISCHARGE APPLICATION

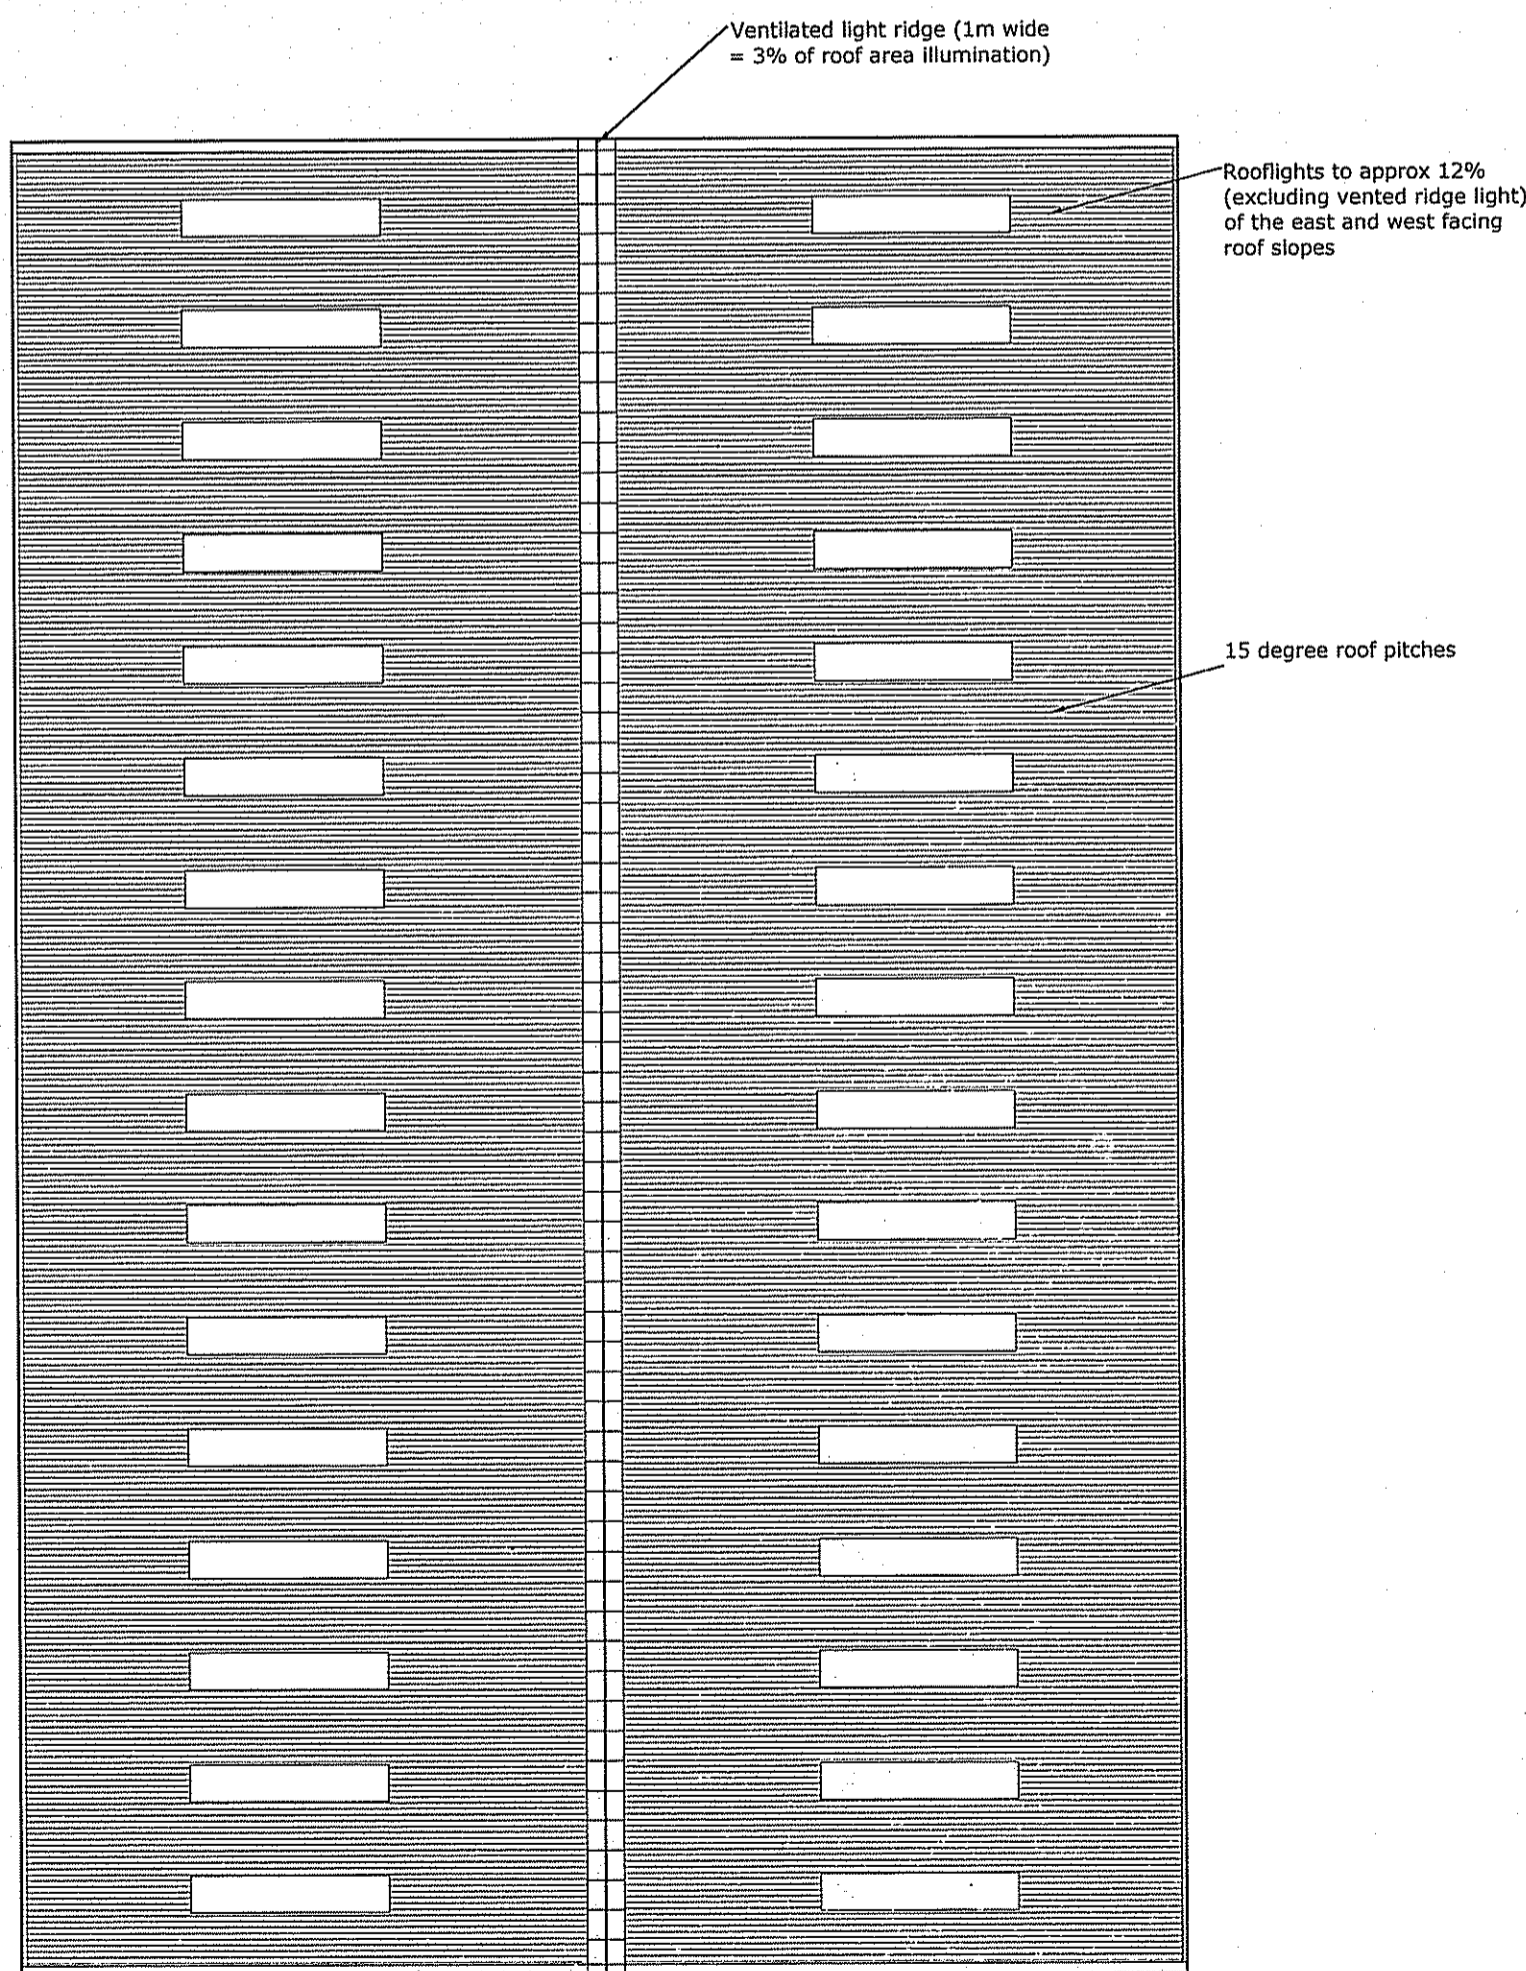

ROOF PLAN - SCALE 1:200 @ A1

NOTES

Do not scale from this drawing unless for Planning purposes. Figured dimensions only are to be used. All dimensions must be checked on site by the Contractor prior to the commencement of any fabrication or building works. Where applicable, dimensions and details are to be read in conjunction with specialist consultants' drawings; any disparity between drawings is to be brought to the attention of Savills incorporating Smiths Gore prior to the commencement of any fabrication or building works. This drawing is the property of Savills incorporating Smiths Gore and may not be reproduced without their expressed permission.

REVISIONS

REV	NOTE / DRAWN BY	DATE
C	GENERAL REVISION	04.02.15
D	FLOOR SPECIFICATION, HEIGHTS & DOORS ALTERED	13.02.15
E	YARD LEVELS INDICATED (AMCR).	07.08.15
F	OVERALL DIMENSIONS SHOWN (AMCR).	24.09.15



NYM/NPA
25 SEP 2015



PROJECT TITLE
PROPOSED NEW FARM STEADING
CLOUGHTON FIELDS FARM, SCARBOROUGH

CLIENT
THE DUCHY OF LANCASTER

DRAWING TITLE
PROPOSED PLANS AND ELEVATIONS
CATTLE SHED

SCALE 1:50, 1:100 & 1:200
PAPER SIZE @A1
DRAWING NUMBER 1005263/13
REVISION F

DRAWING STATUS
CONSTRUCTION

DRAWN BY PSB
CHECKED BY AMCR
DATE MAY 14



48 Bootham
York
YO30 7WZ