
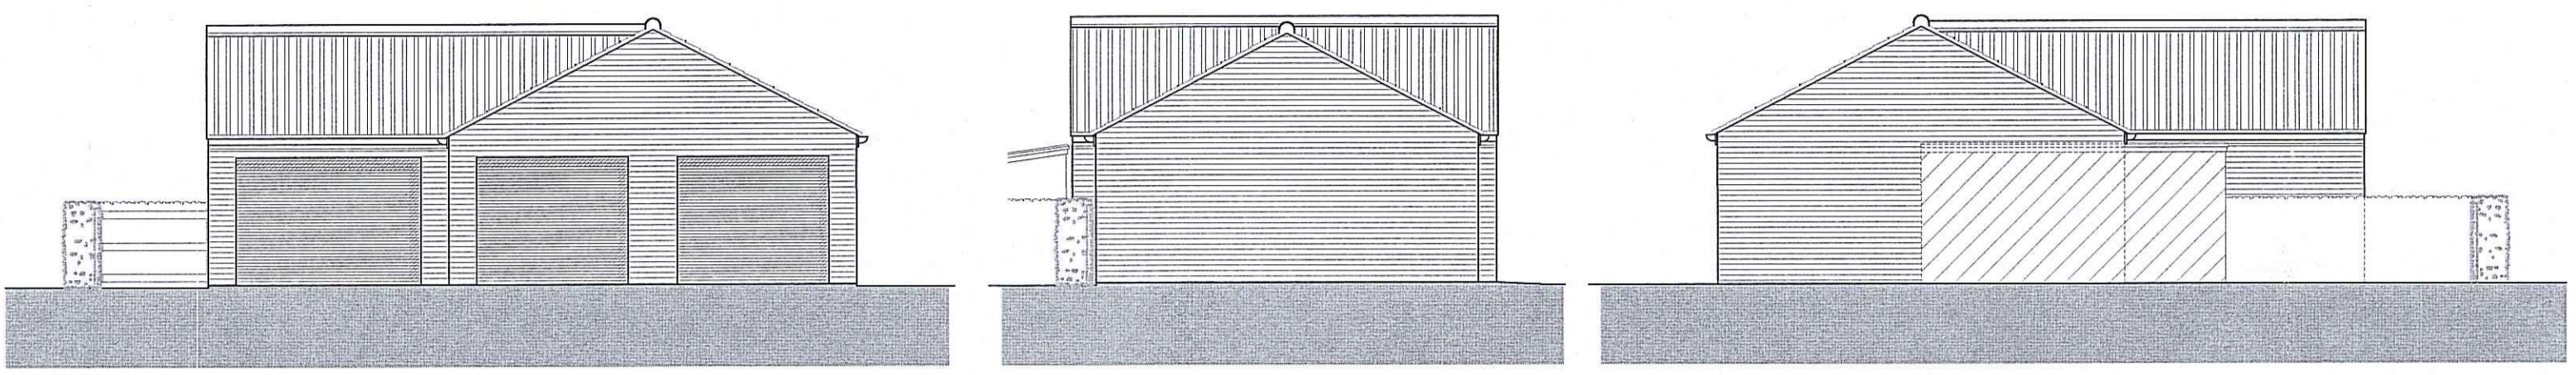


Do not scale from this drawing. Only figured dimensions are to be taken from this drawing.
 The contractor must verify all dimensions on site before commencing any work or shop drawings.
 The contractor must report any discrepancies before commencing work. If this drawing exceeds the quantities taken in any way, the technician is to be informed before work is initiated.
 Work within the construction (design and management) regulations 2015 is not to start until a health & safety plan has been produced. This drawing is copyright and must not be reproduced without consent of BHD Partnership Ltd.


27 OCT 2015

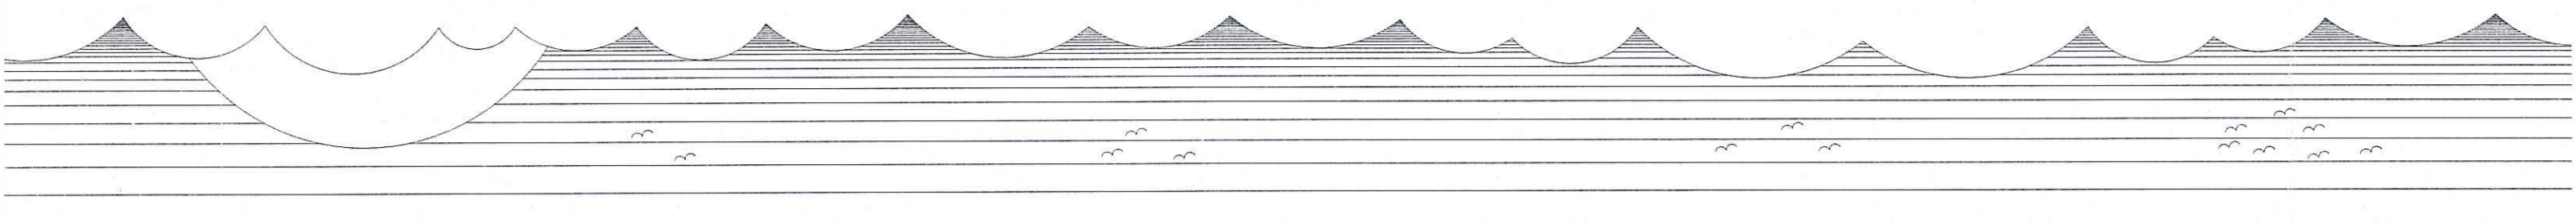

○ Front Elevation - W
Scale 1:100



○ Side Elevation - N
Scale 1:100

○ Rear Elevation - E
Scale 1:100

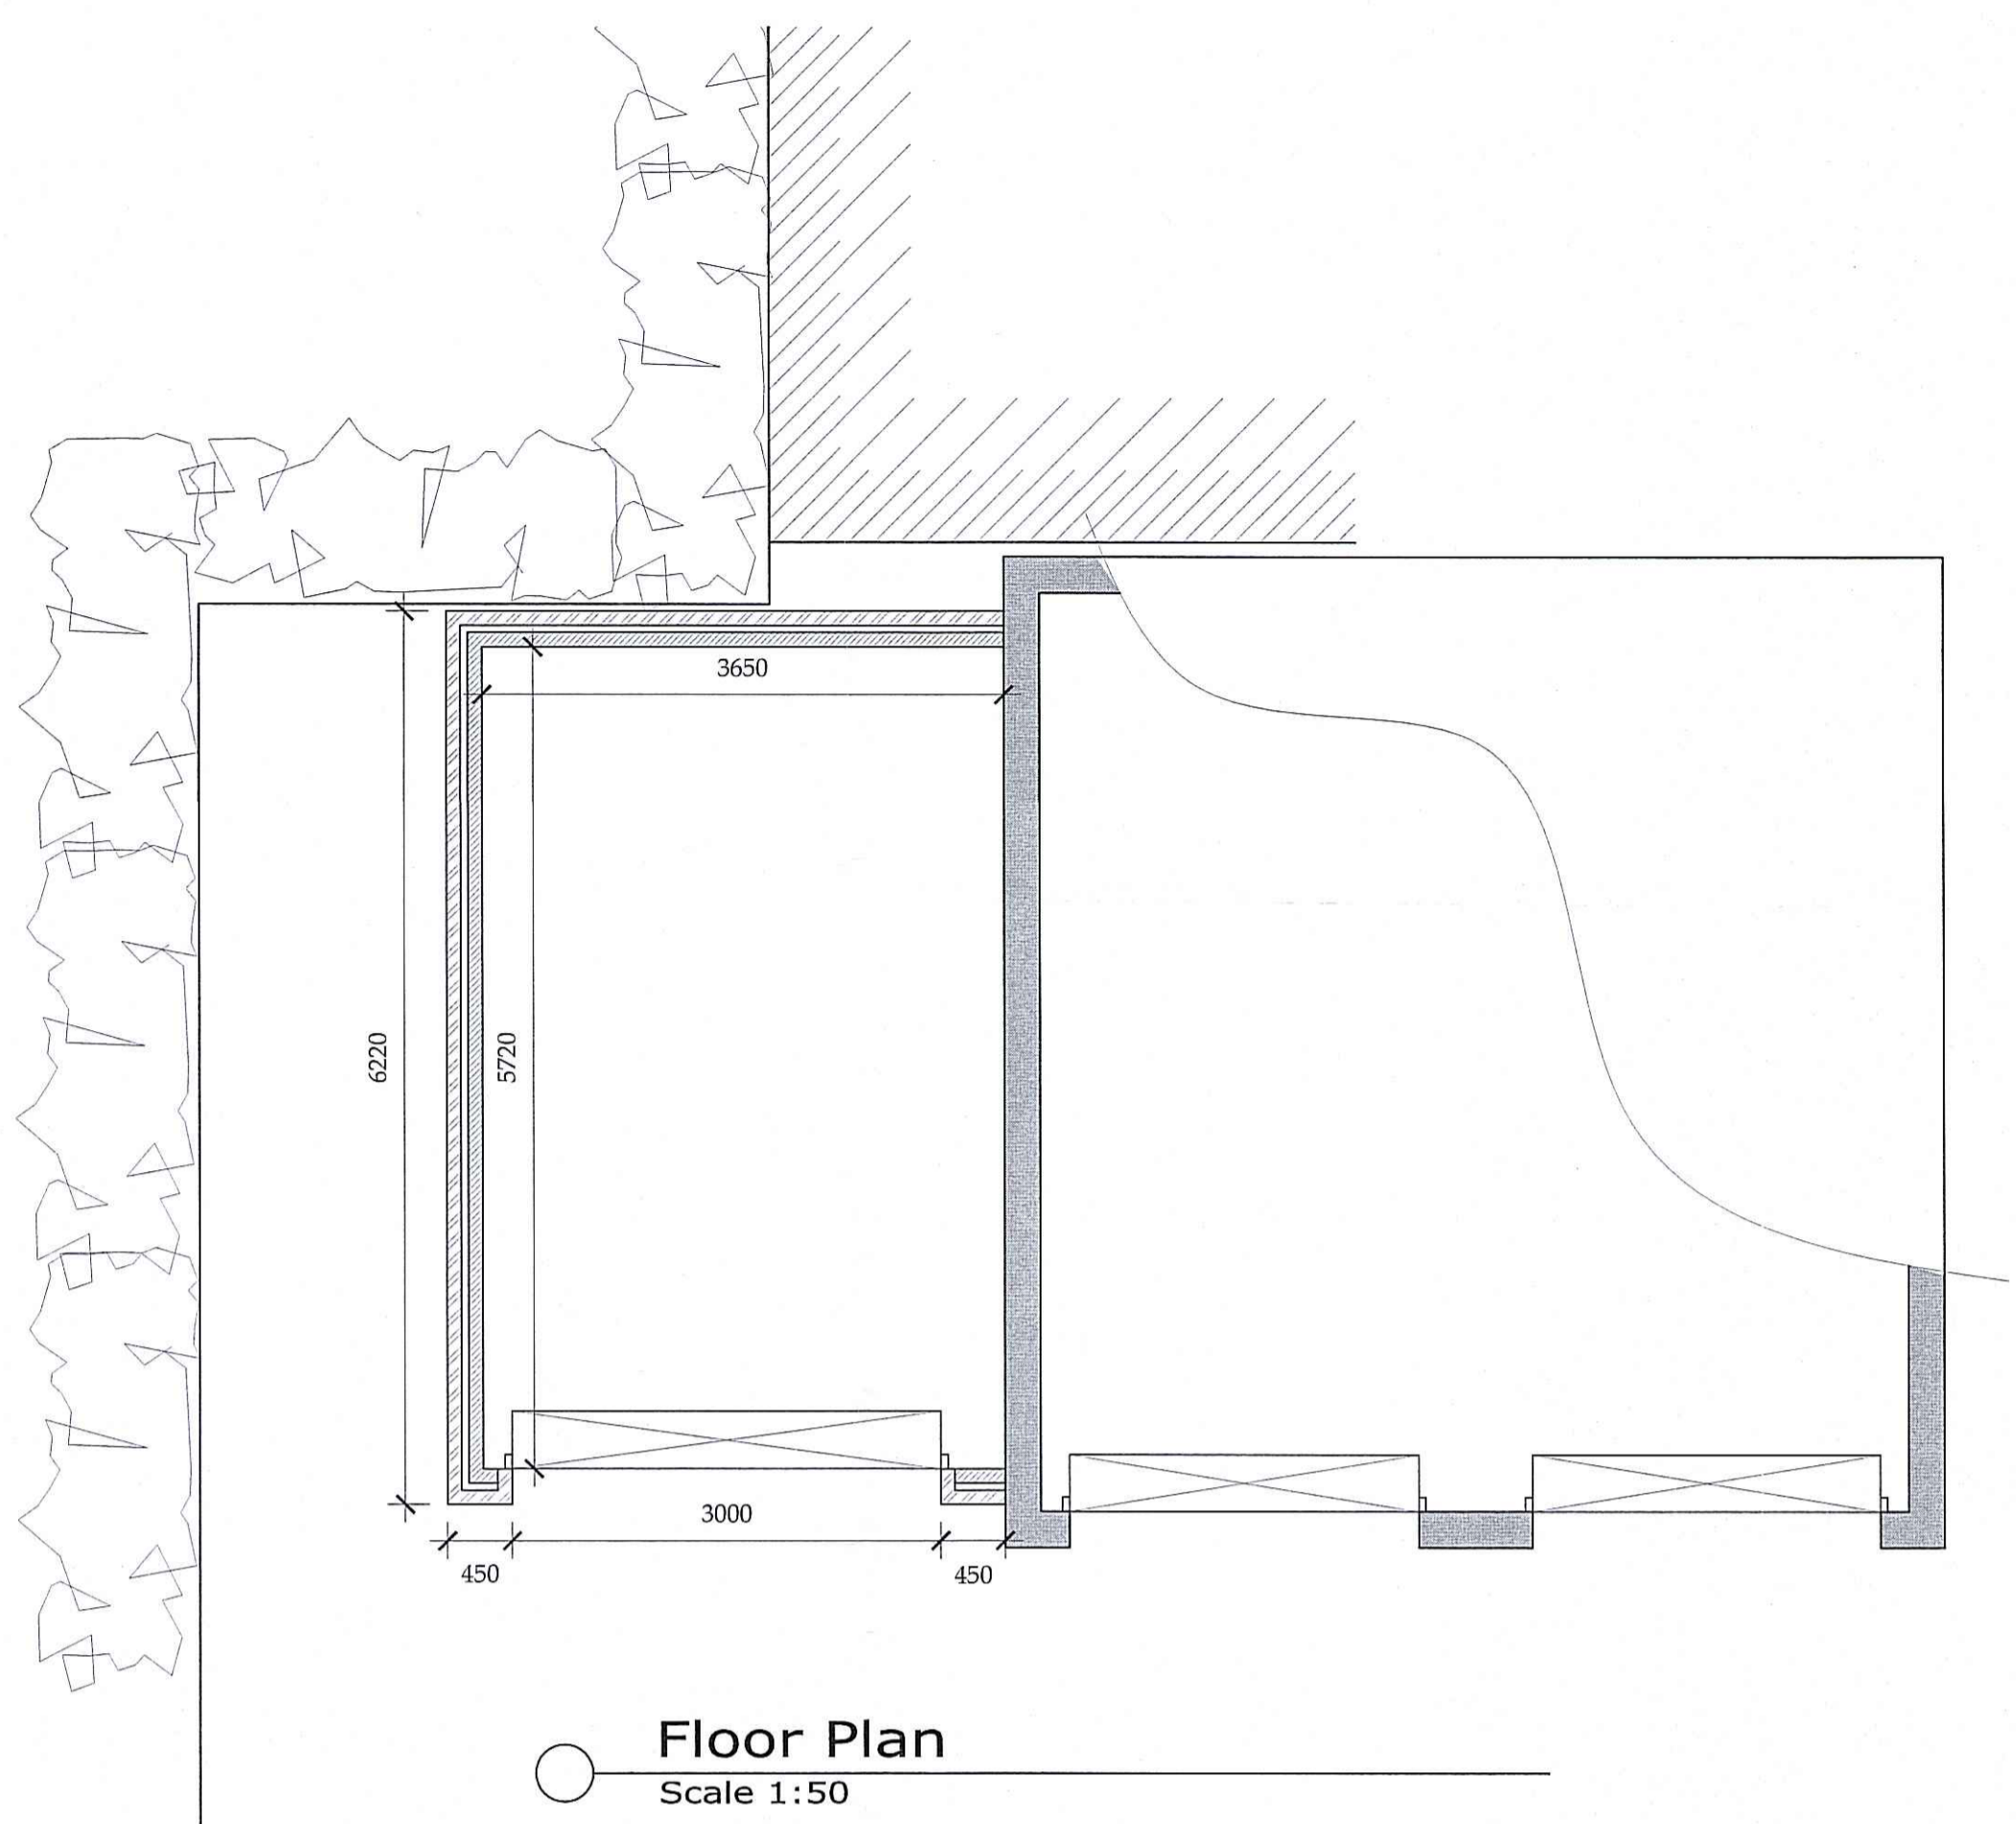

○ Floor Plan
Scale 1:50


PROPOSED

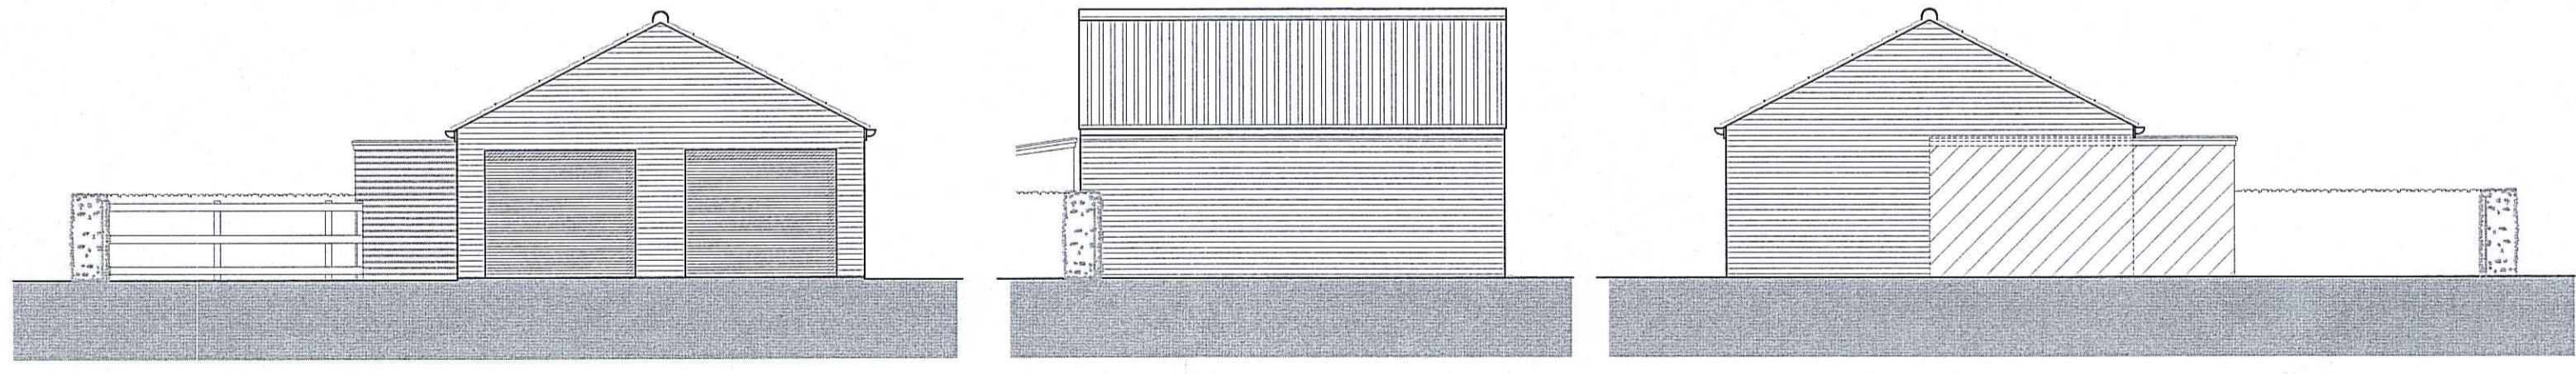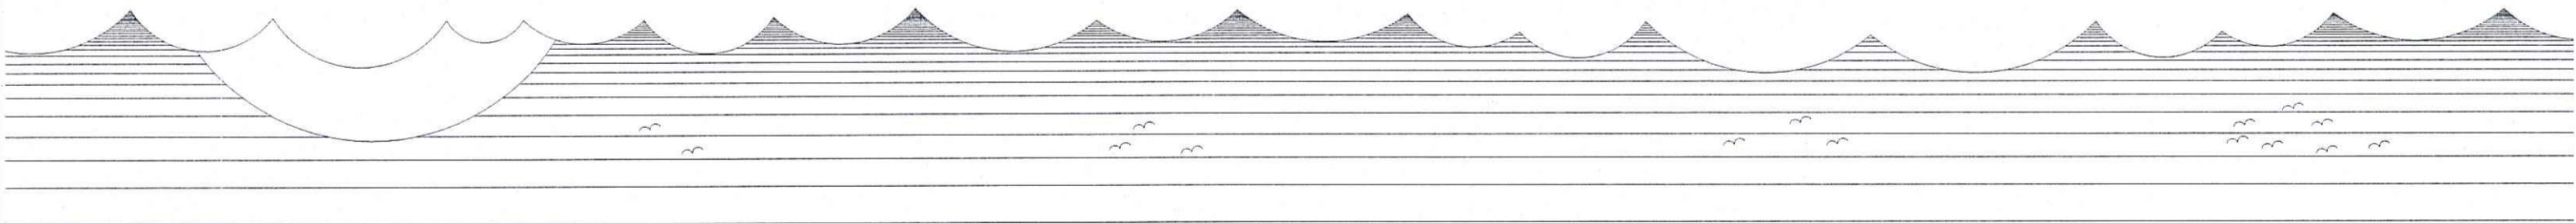

○ Front Elevation - W
Scale 1:100

○ Side Elevation - N
Scale 1:100

○ Rear Elevation - E
Scale 1:100

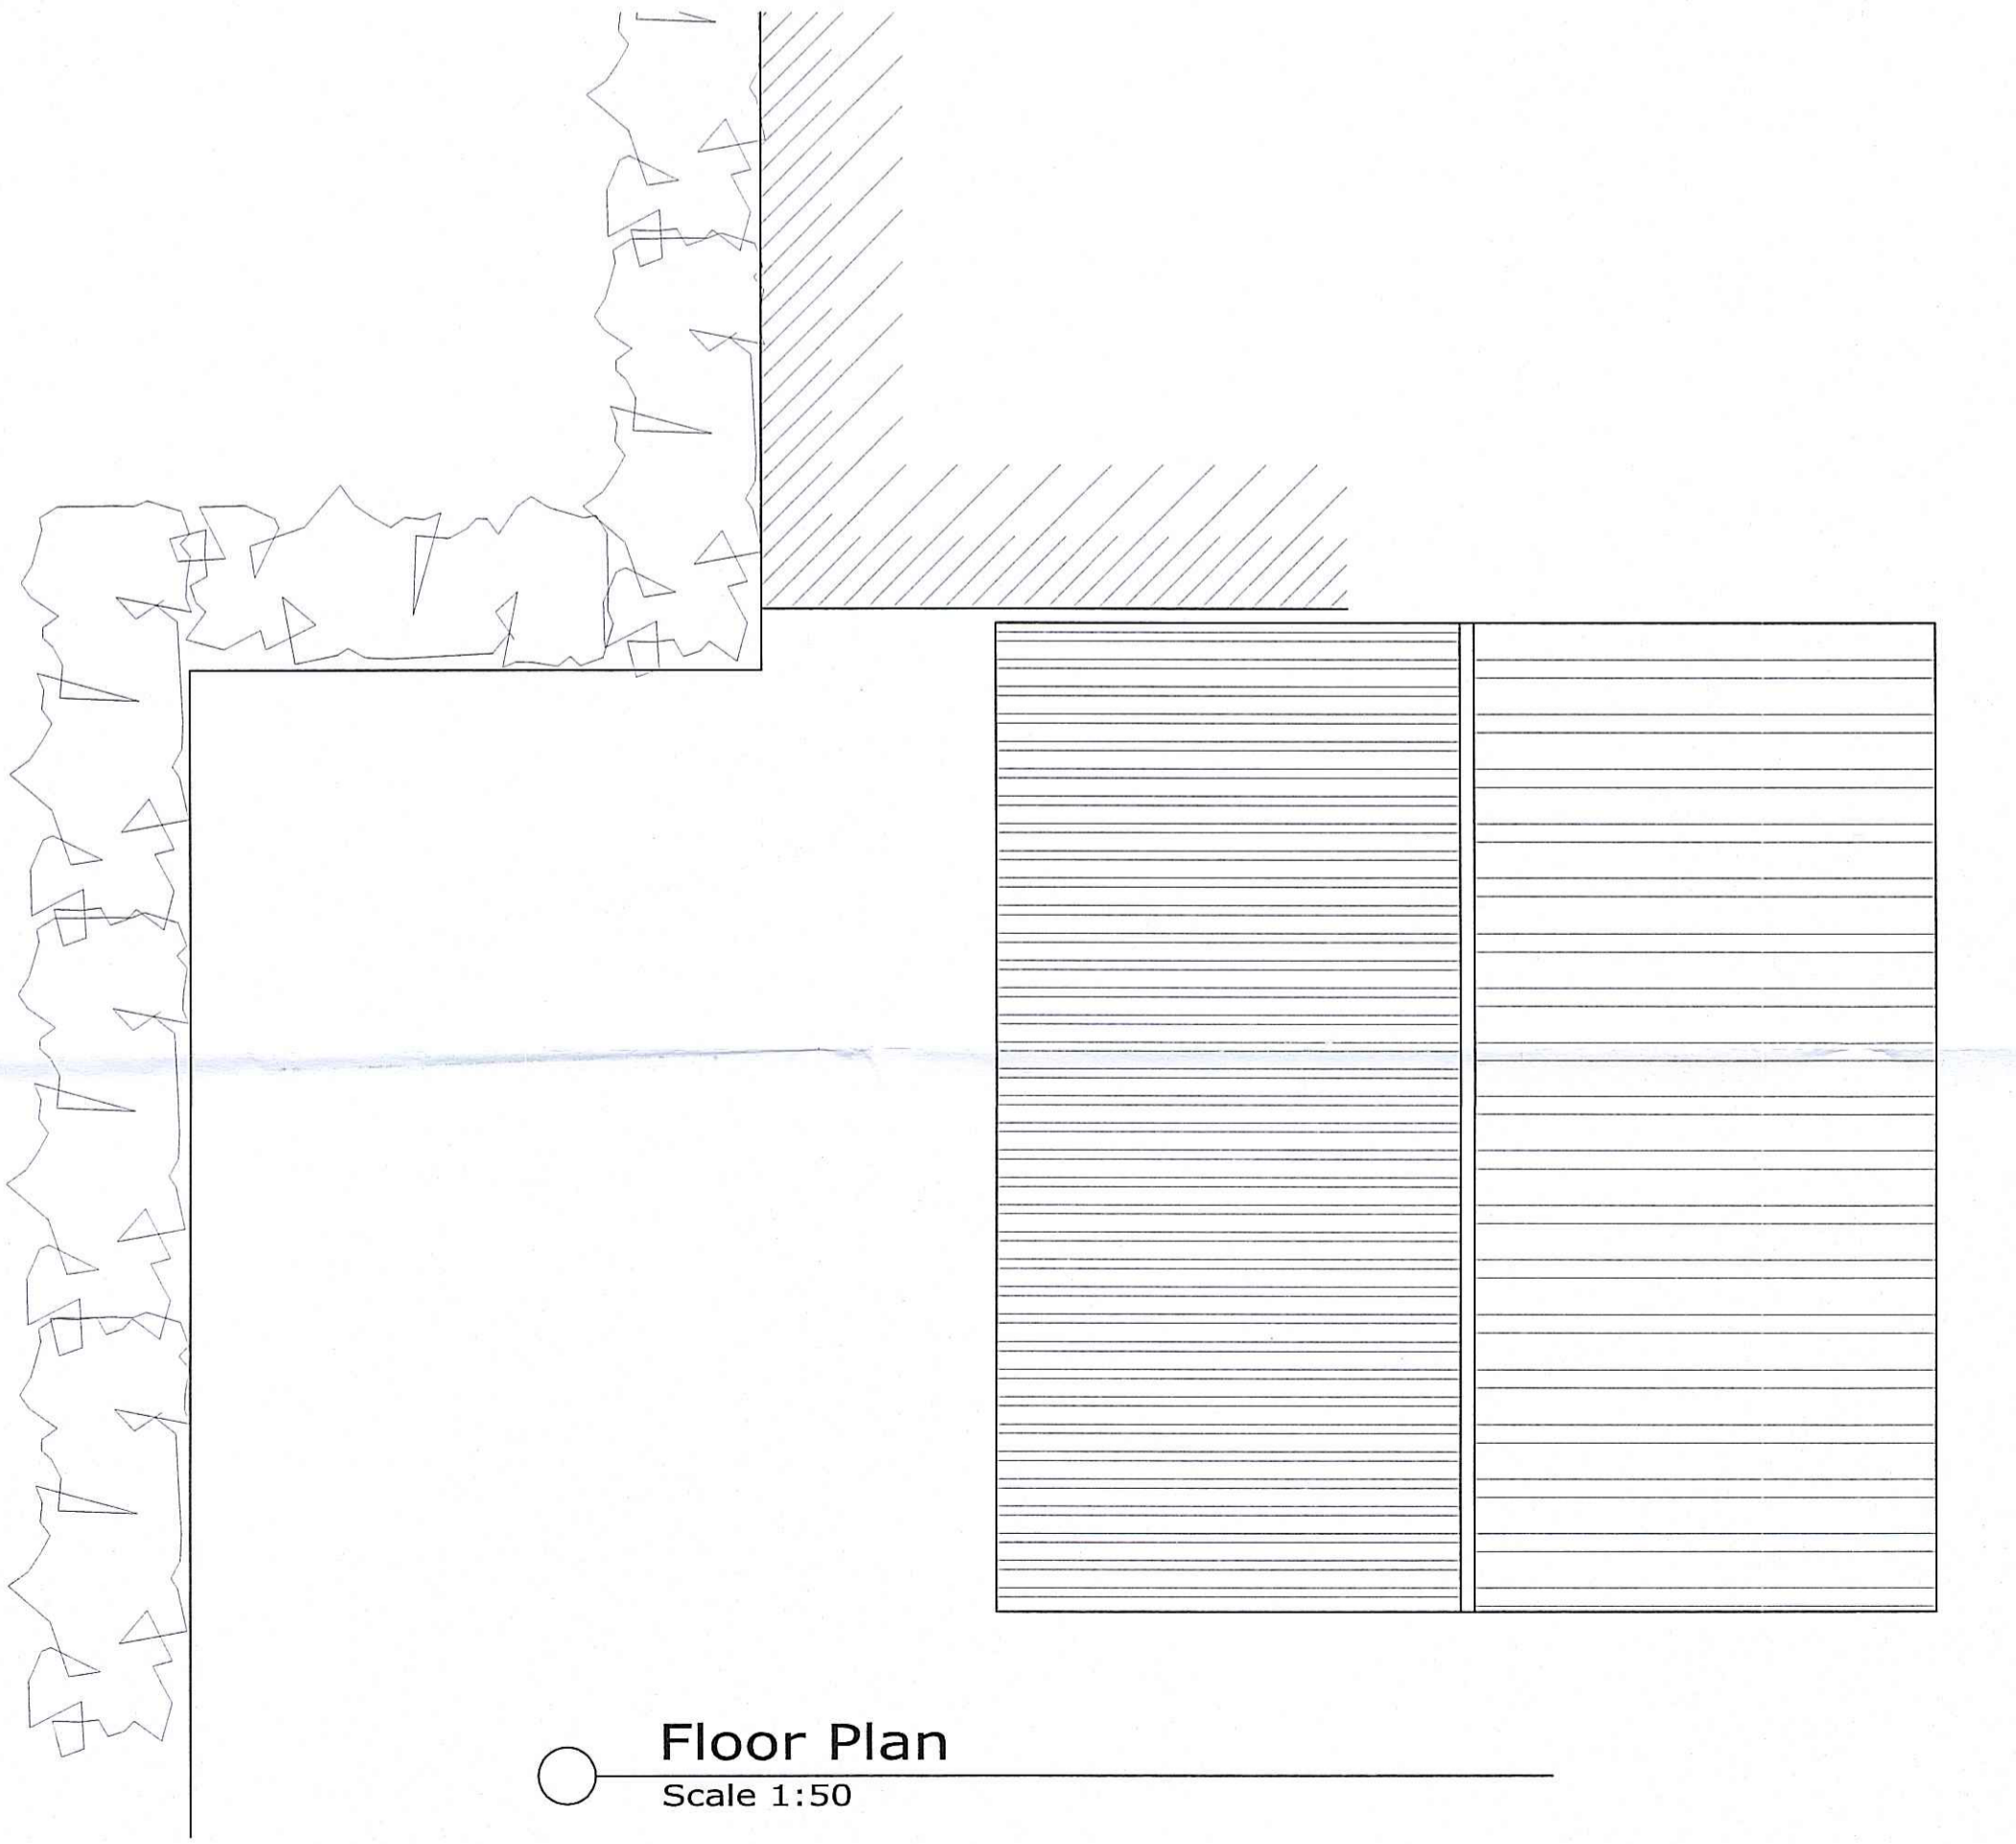

○ Floor Plan
Scale 1:50

EXISTING

A	23/10/15	CE	Issued for approval
REV	DATE	BY	AMENDMENT

bhd
 partnership
 Architecture + Engineering
 Airy Hill Manor, Waterstead Lane,
 Whitby, N. Yorks. YO21 1QB.

CLIENT: Mr A & Mrs K Colley

PROJECT: Linden Grove
Egton

Drawing: Existing & Proposed
Floor Plans and
Elevations

DRAWING STATUS: Preliminary

DRAWN: C. Eynon CHECKED: N I Duffield

SCALE & SIZE: 1:50 & 1:100 @ A1 DATE: 23/10/15

DRAWING No: D10869-02 REV: A