


Note:


- The designs shown are subject to confirmation of dimensions on site prior to commencement of works.
- Any discrepancies should be reported to Todd Building Consultants before works continue.
- These drawings are job specific and copyright of Todd Building Consultants.
- Do not scale off these drawings as photocopying/scanning of information may have lead to distortion in scale.

AMENDED

Notes

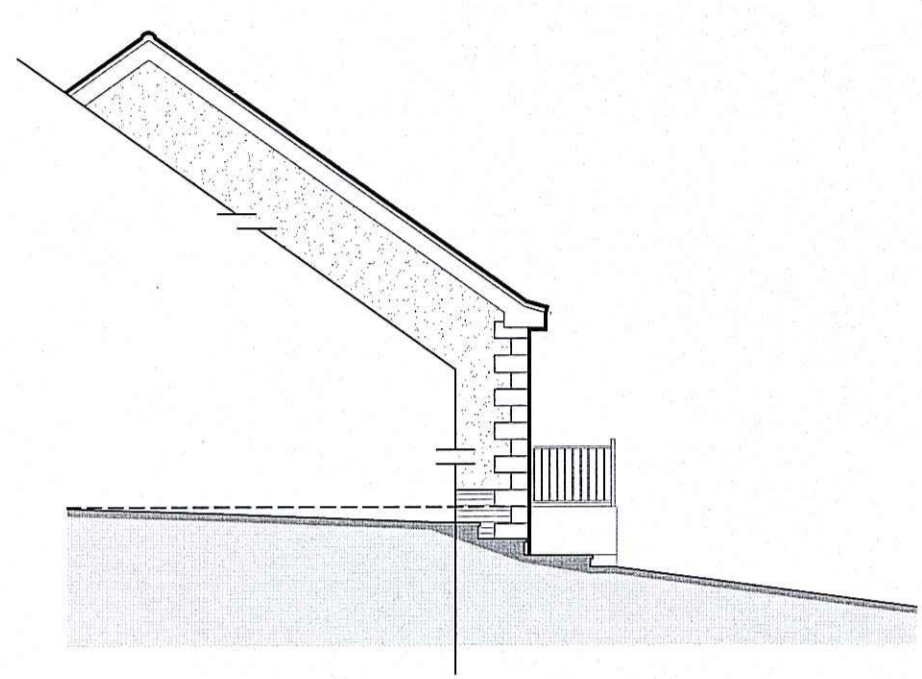

Rear Elevation
Existing

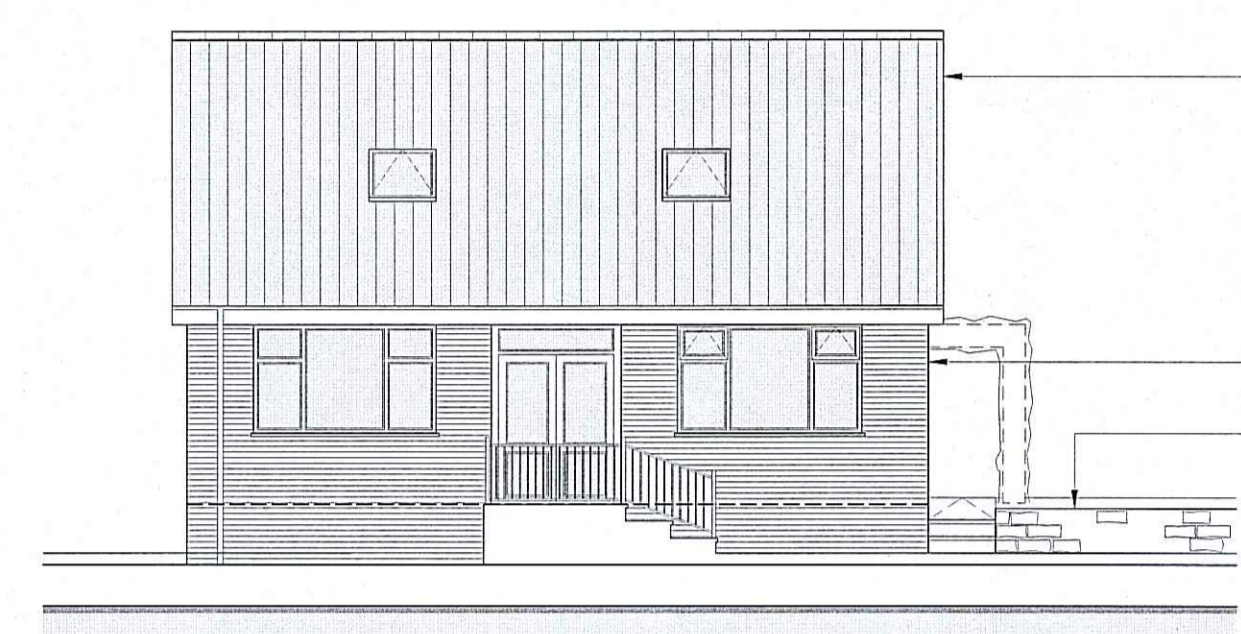

Side Elevation
Existing


Existing red clay pantile roof covering

Existing UPVC double glazed windows


Painted timber barge, eaves & fascia boards

Existing brick external finish

Natural stone landscaping/ planting beds

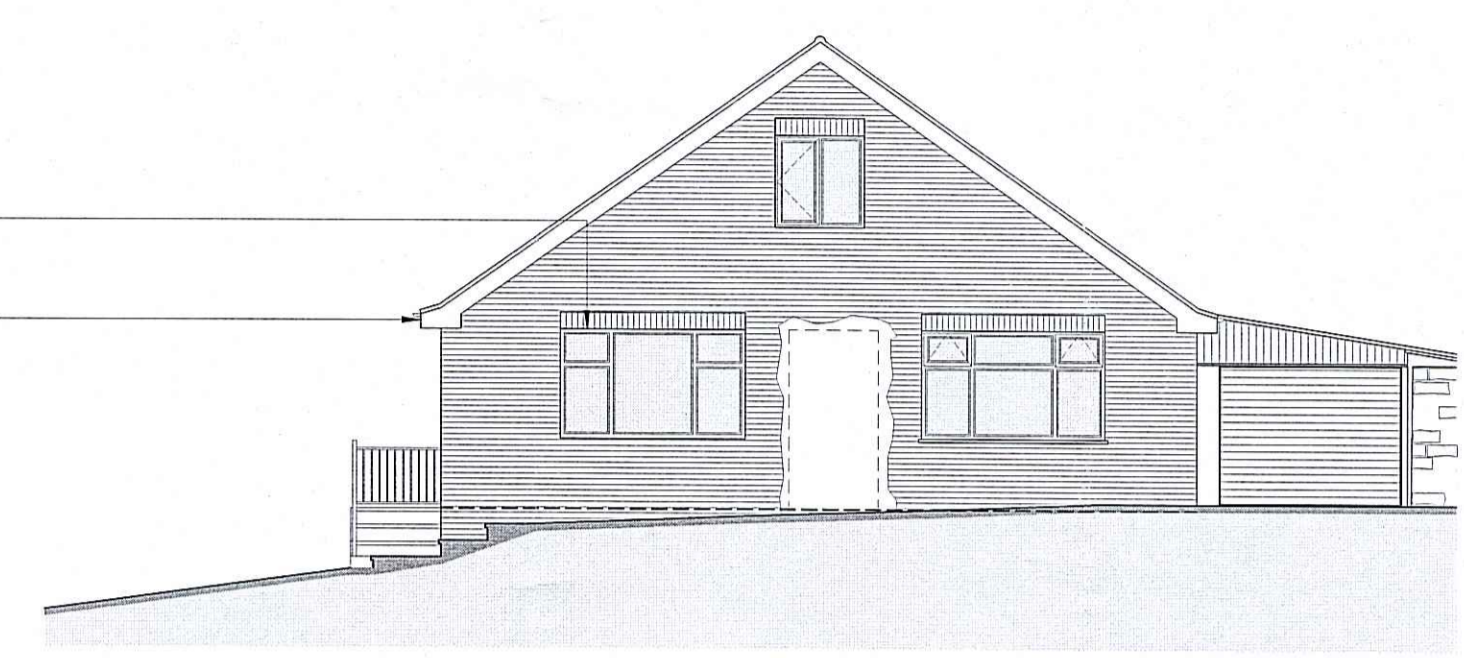

Front Elevation
Existing

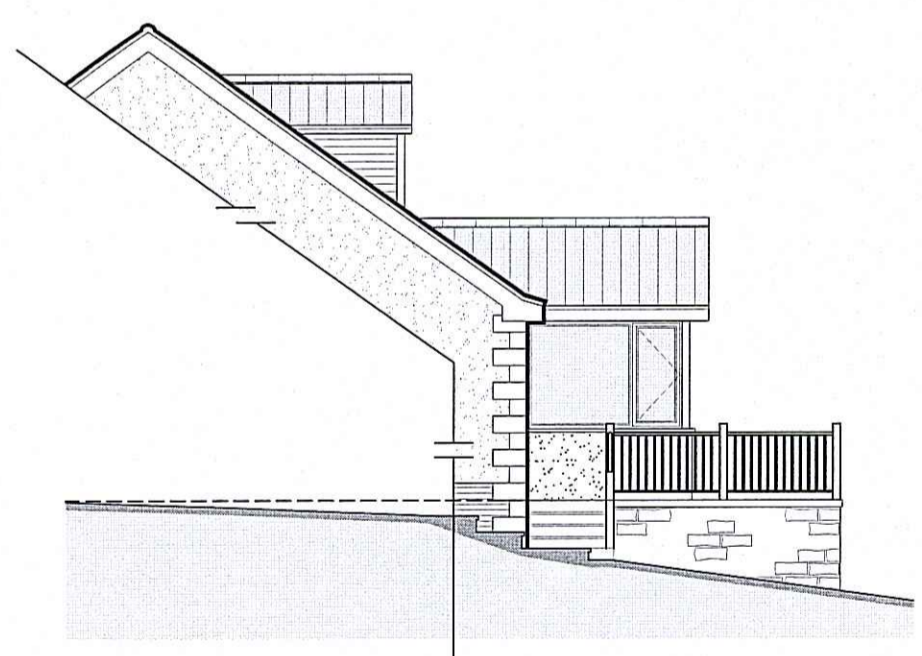

Rear Elevation
Proposed

Replace existing rooflights with gable dormer windows

New porch with external treatments to match existing

New stone quoins and render over existing brick exterior

Terrace patio formed from Yorkshire stone with timber balustrade and paving above



Side Elevation
Proposed


Existing red clay pantile roof covering

Existing UPVC double glazed windows

Painted timber barge, eaves & fascia boards

New stone quoins and render over existing brick exterior

Natural stone landscaping/ planting beds

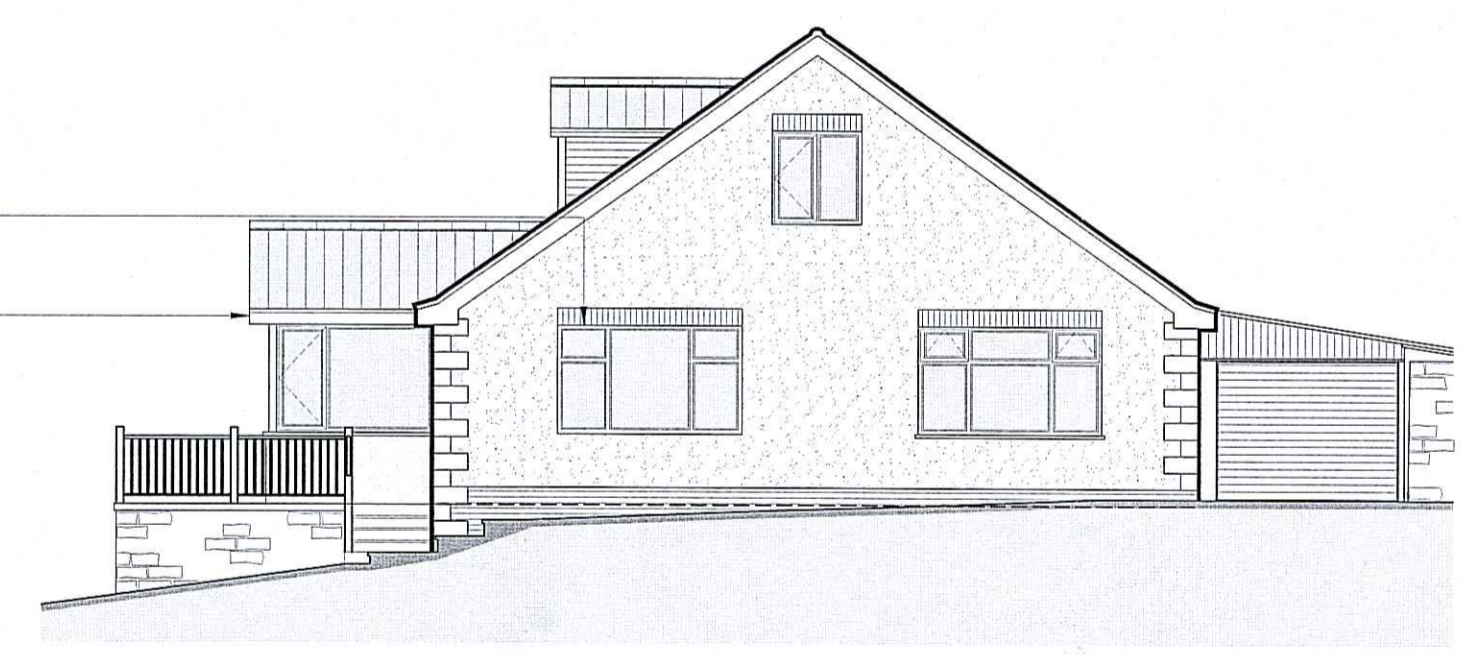

Front Elevation
Proposed

B	REAR ELEVATION ADDED	26/11/2015
A	ISSUED FOR CLIENT COMMENT	
Rev.	Description	Date



CLIENT:
Mr. & Mrs. Ward

PROJECT:
Alterations & Landscaping to Brambley Hedge, Aislaby

TITLE:
Existing & Proposed Elevations

SCALE: 1:100@A1	DATE: 20/10/2015
PROJECT	DRAWING
	REV

153-04-B

27 NOV 2015