



NYM/2007/0209/FL

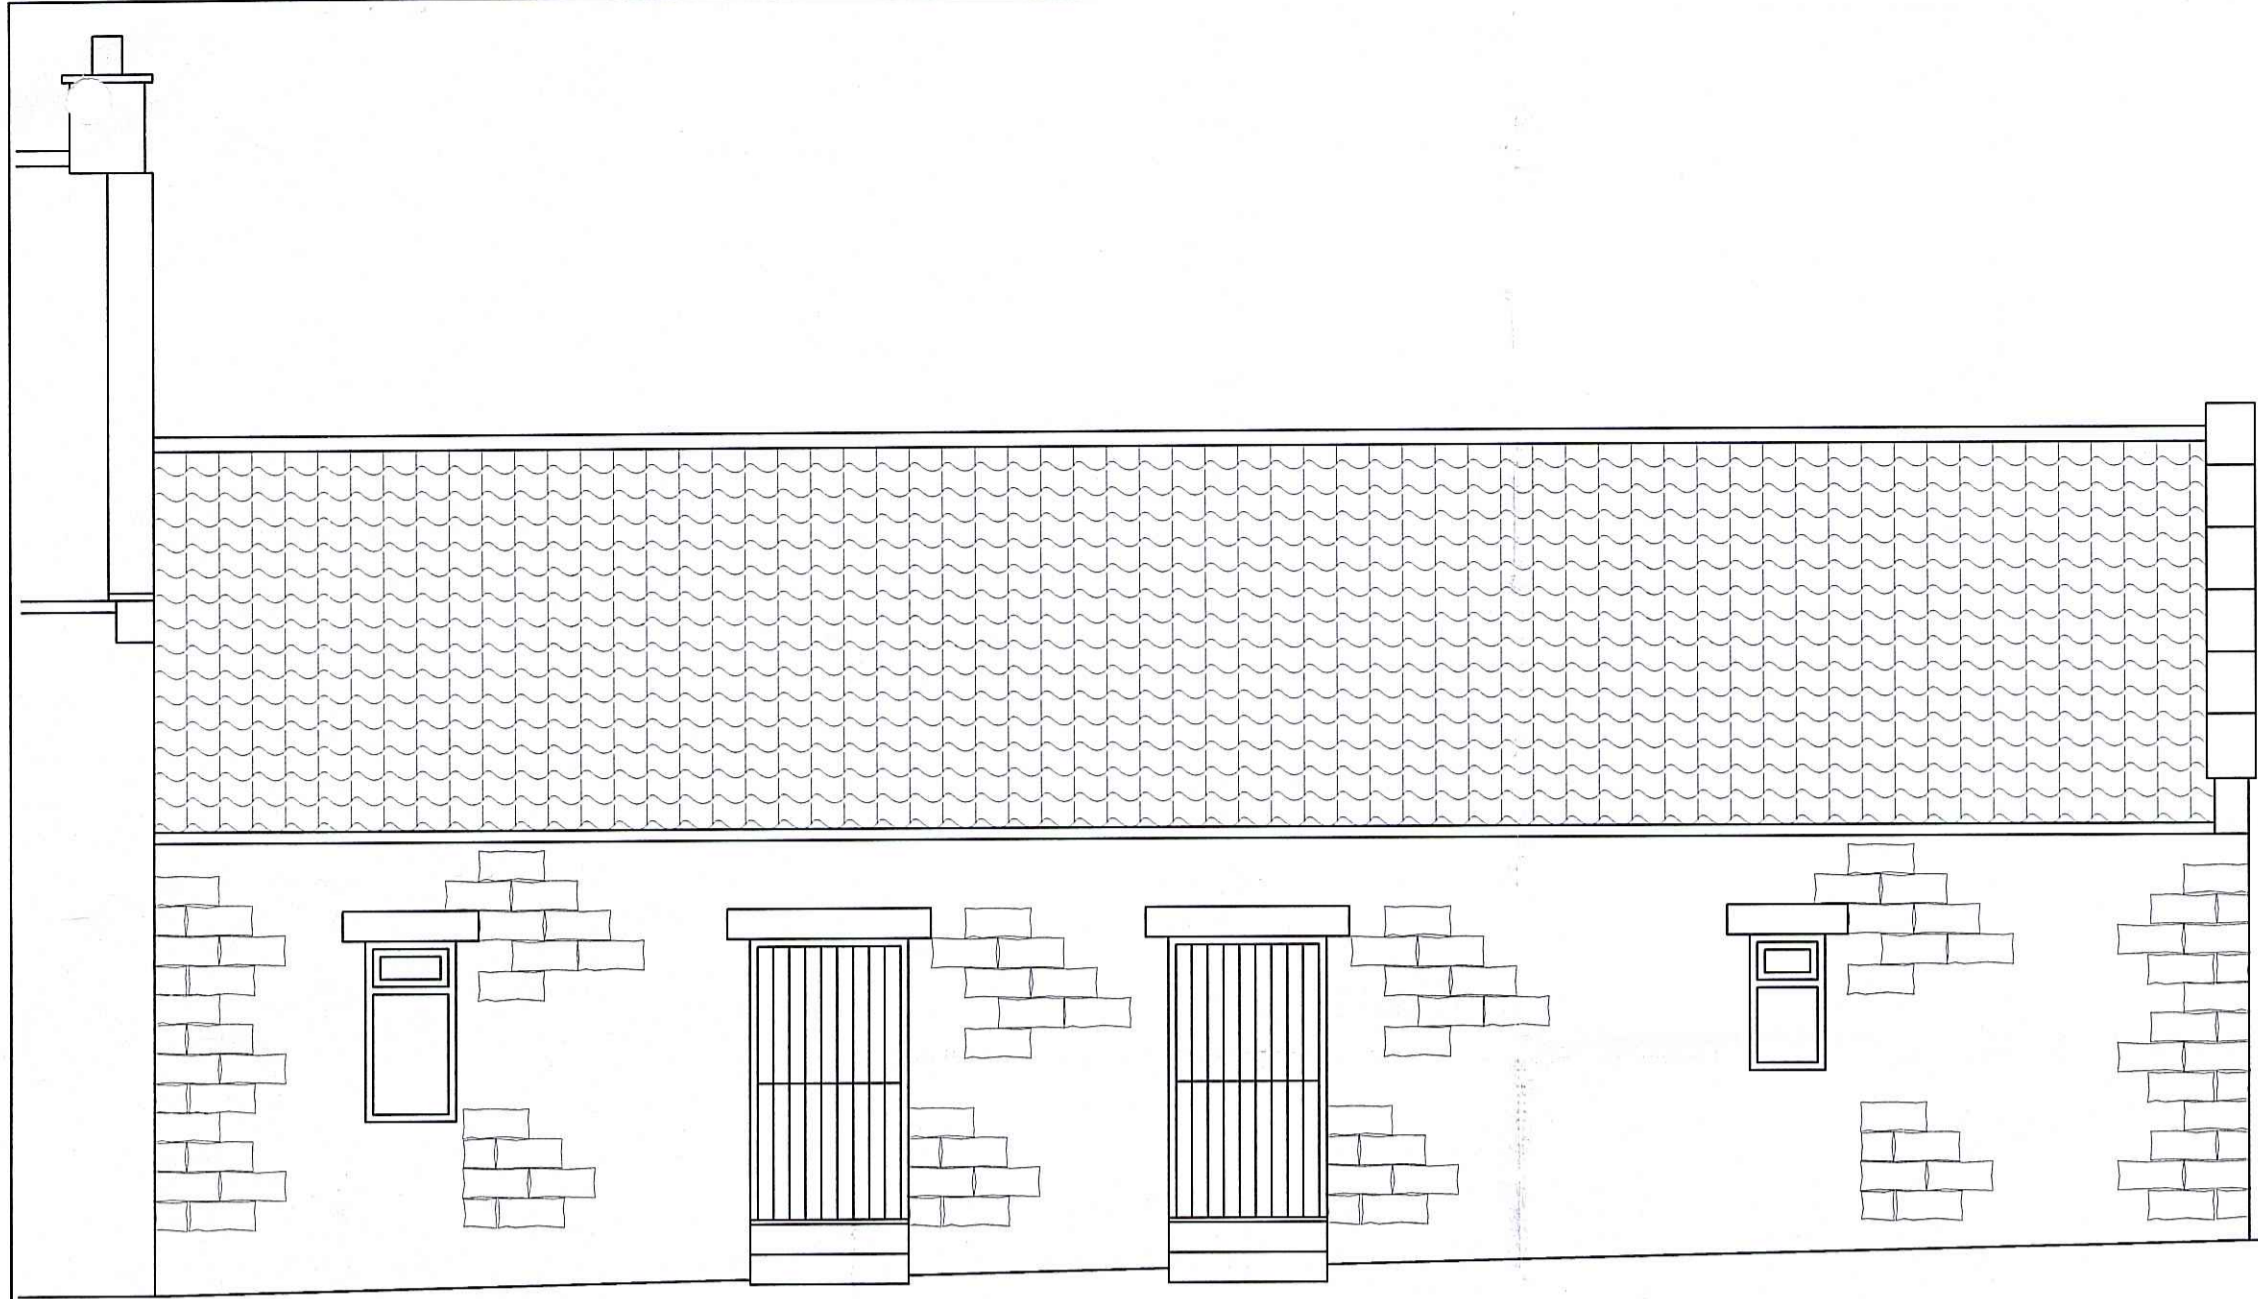

EXISTING FRONT ELEVATION



EXISTING END ELEVATION

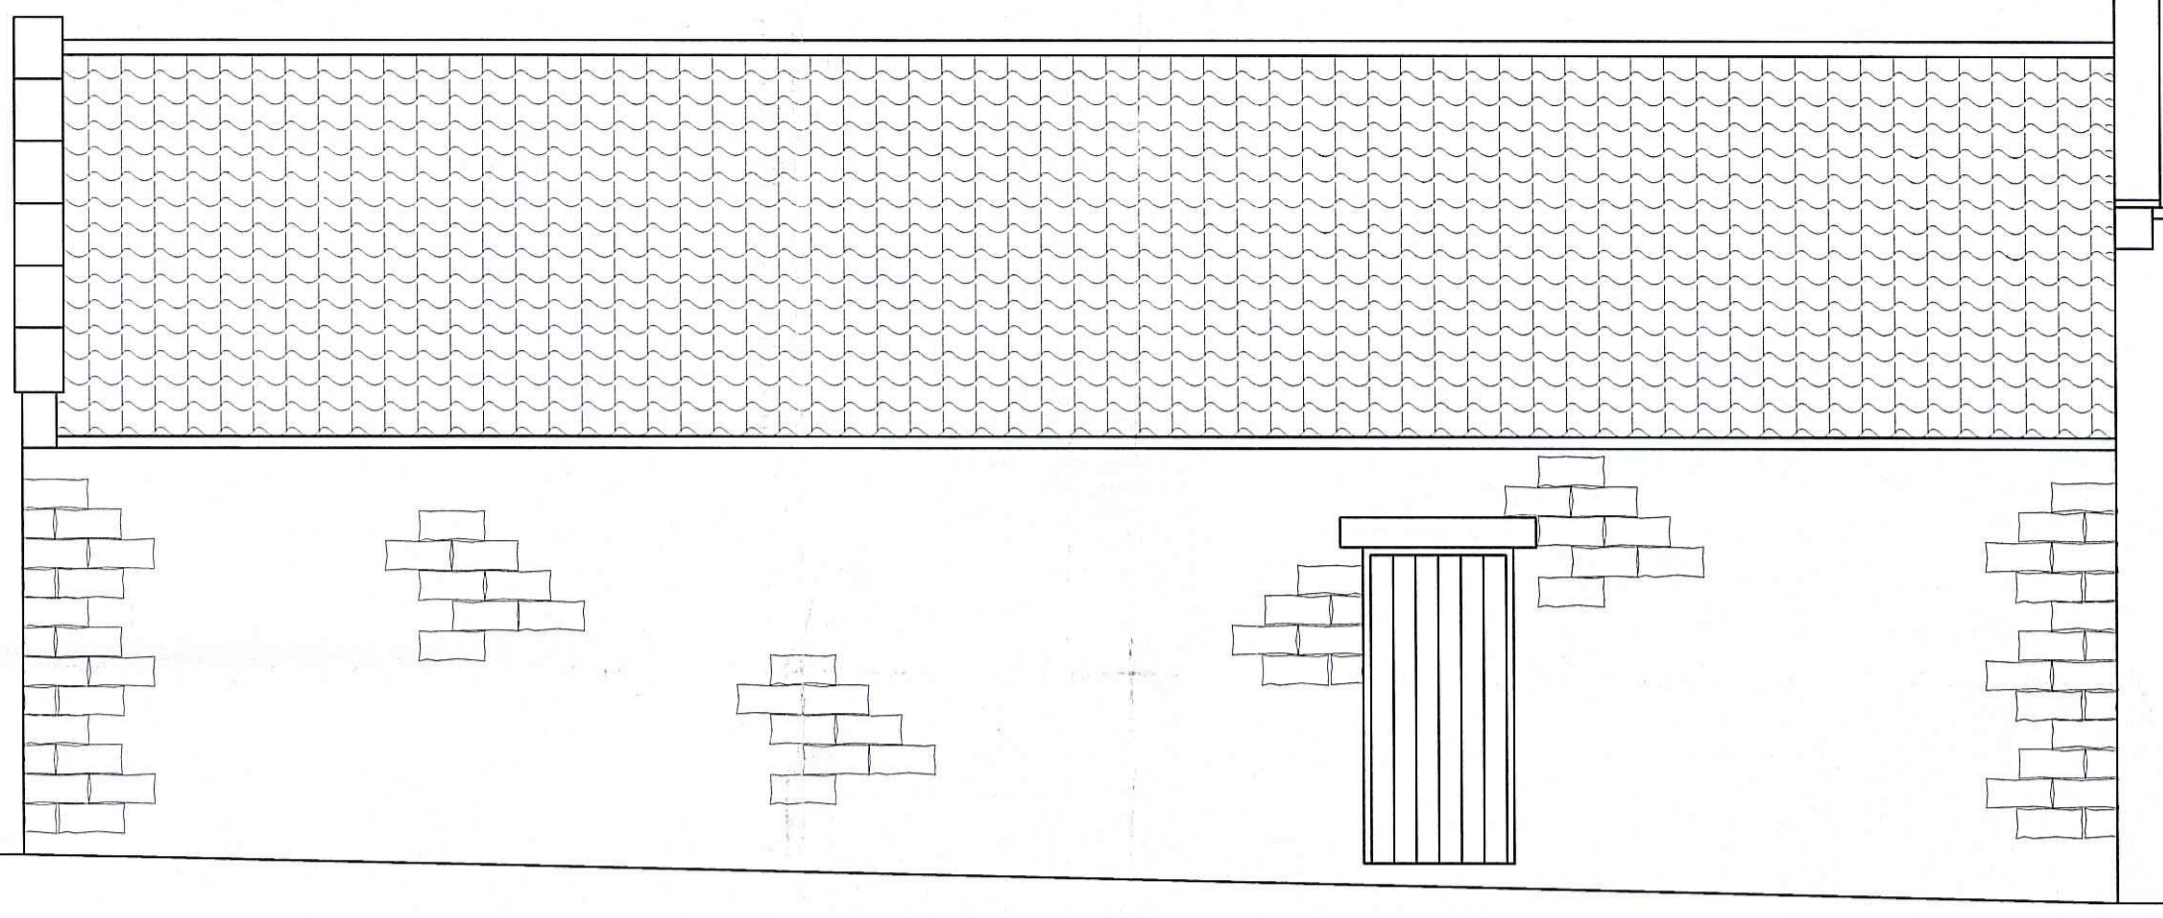


EXISTING REAR ELEVATION




PROPOSED FRONT ELEVATION




PROPOSED END ELEVATION

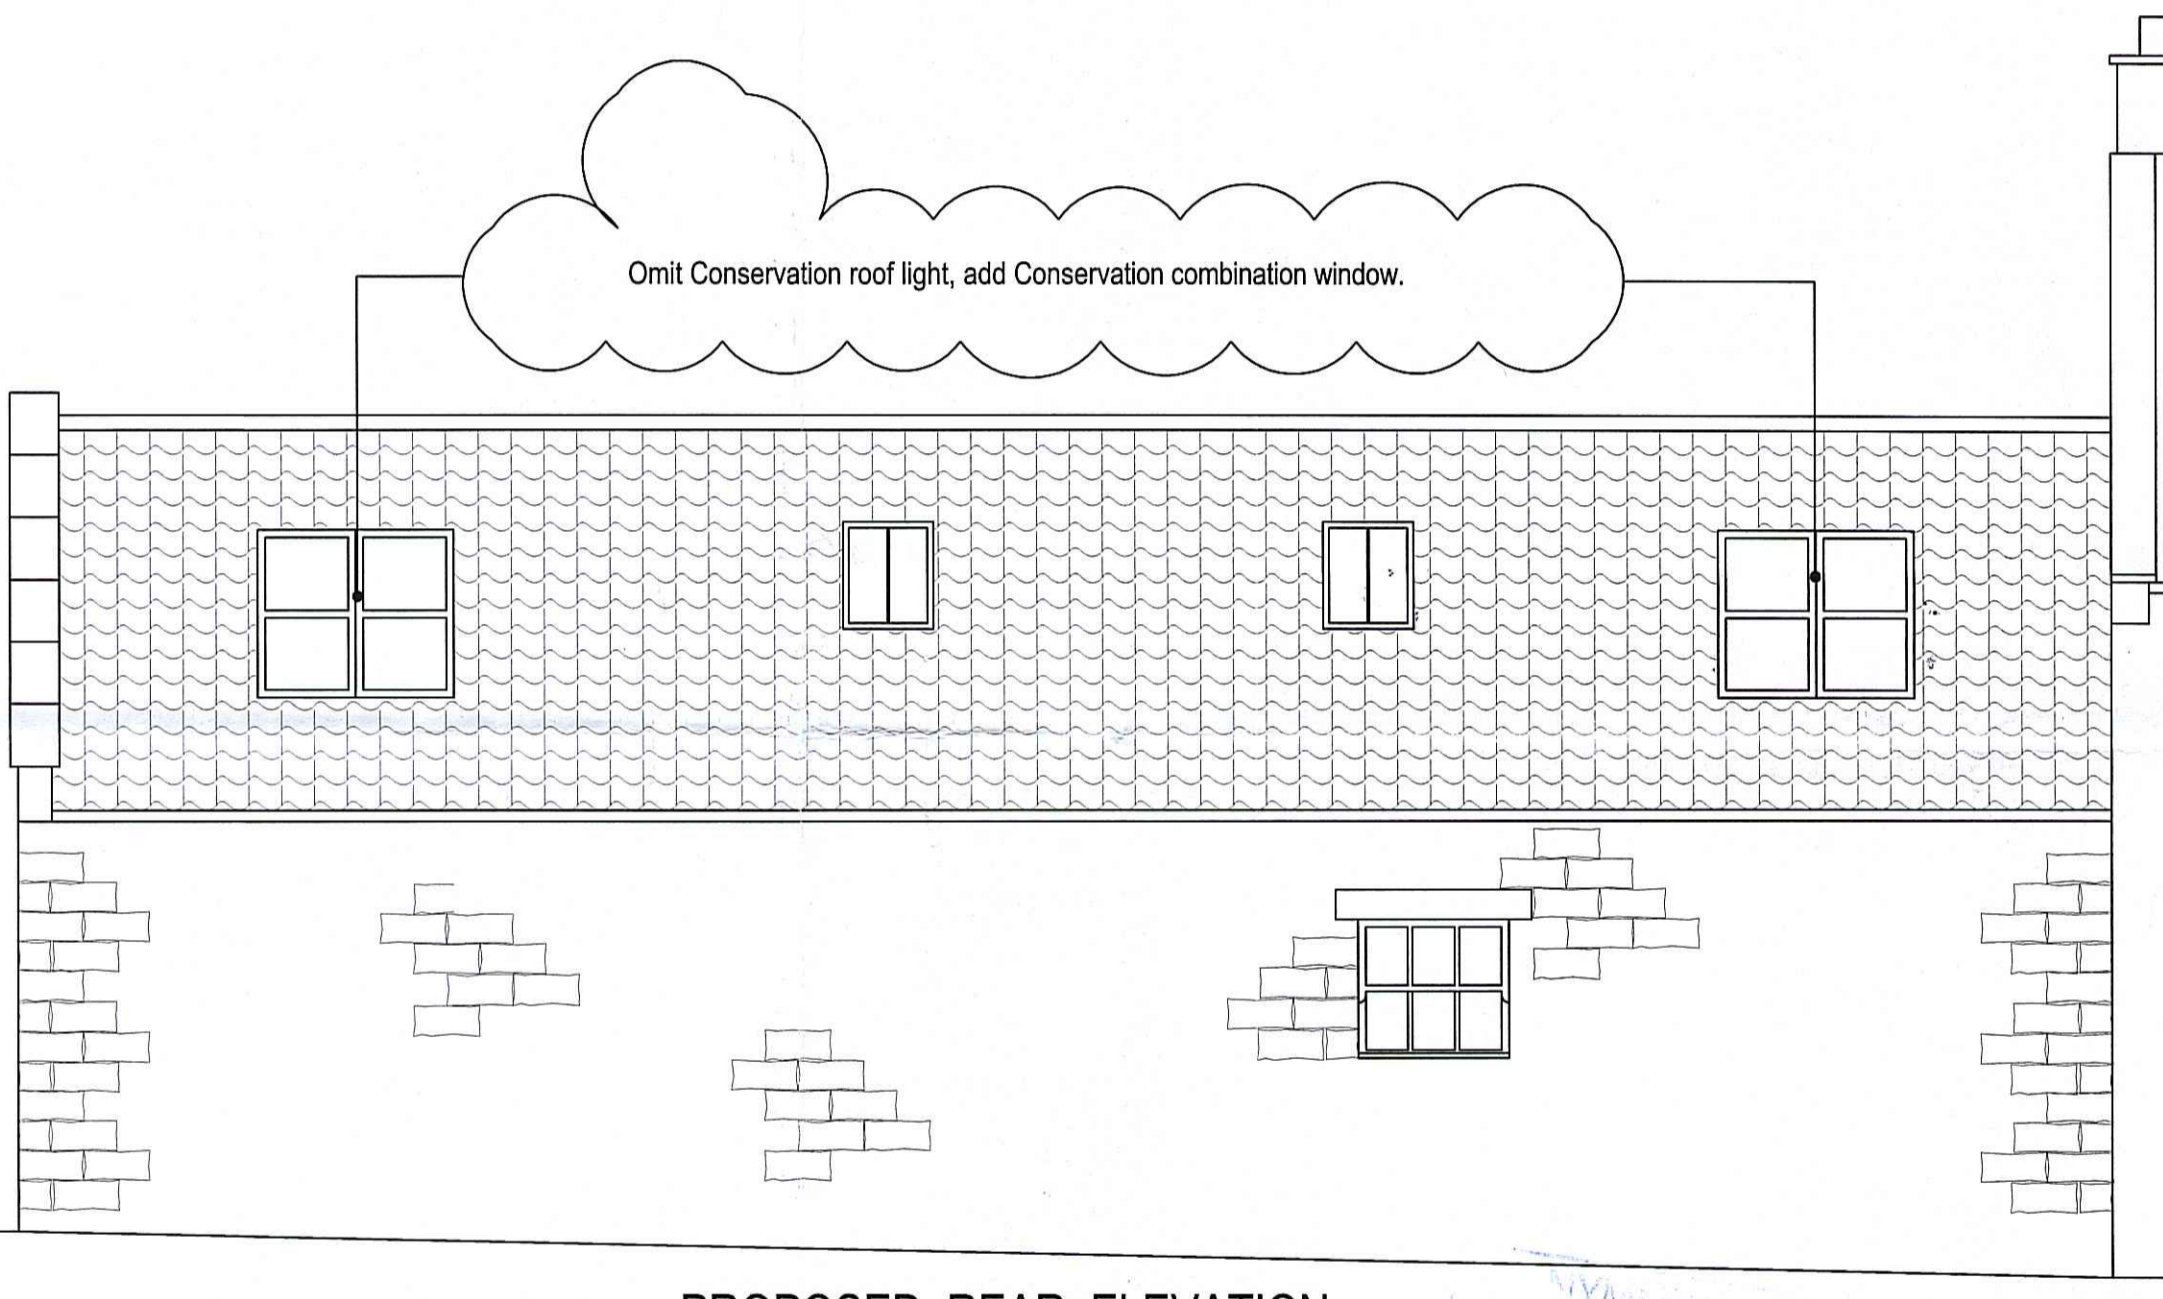

PROPOSED REAR ELEVATION

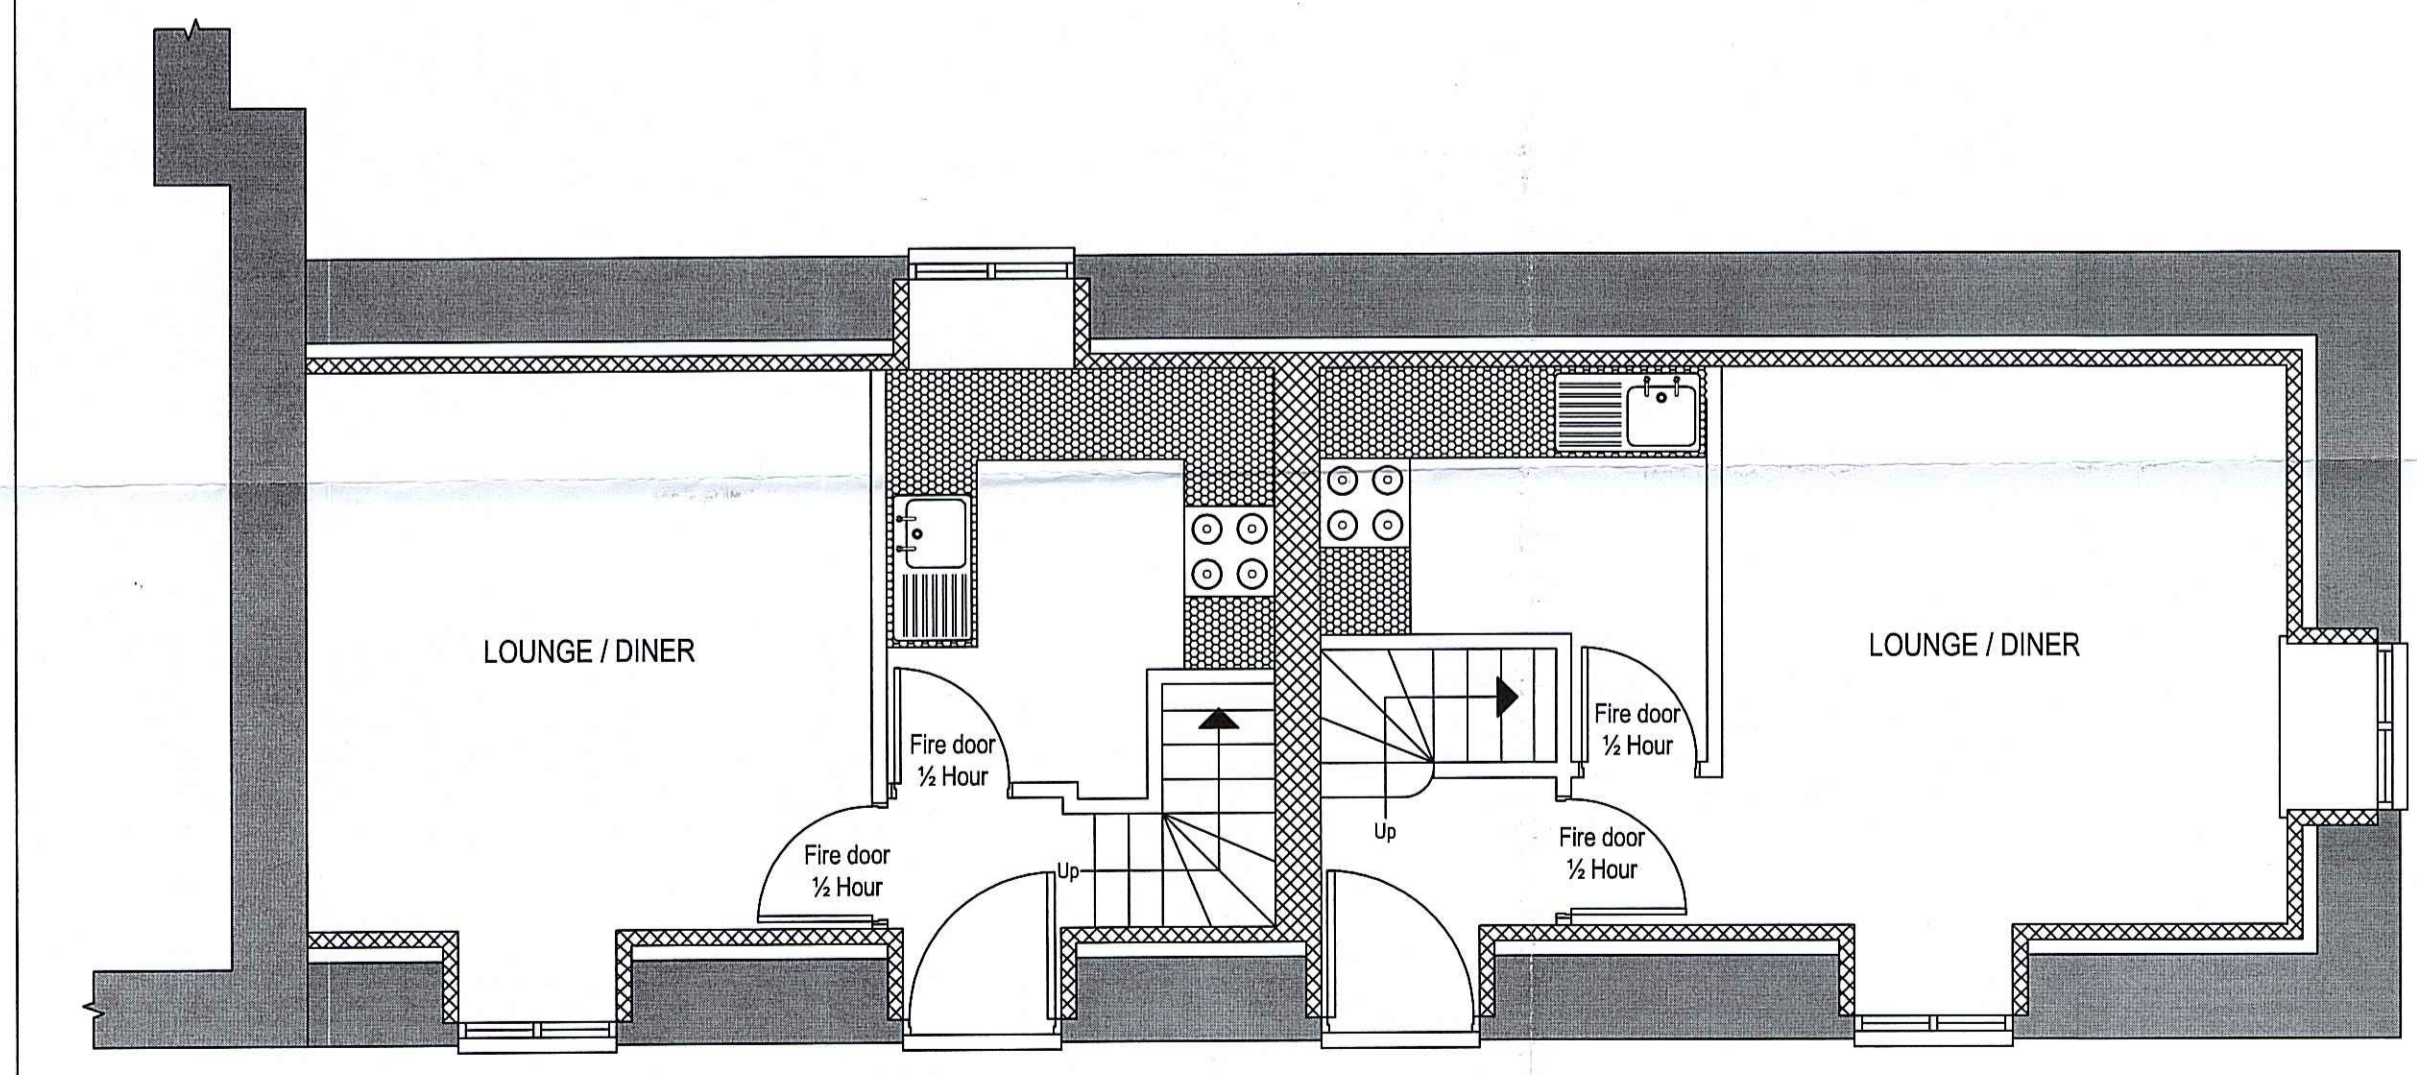

PROPOSED GROUND FLOOR PLAN

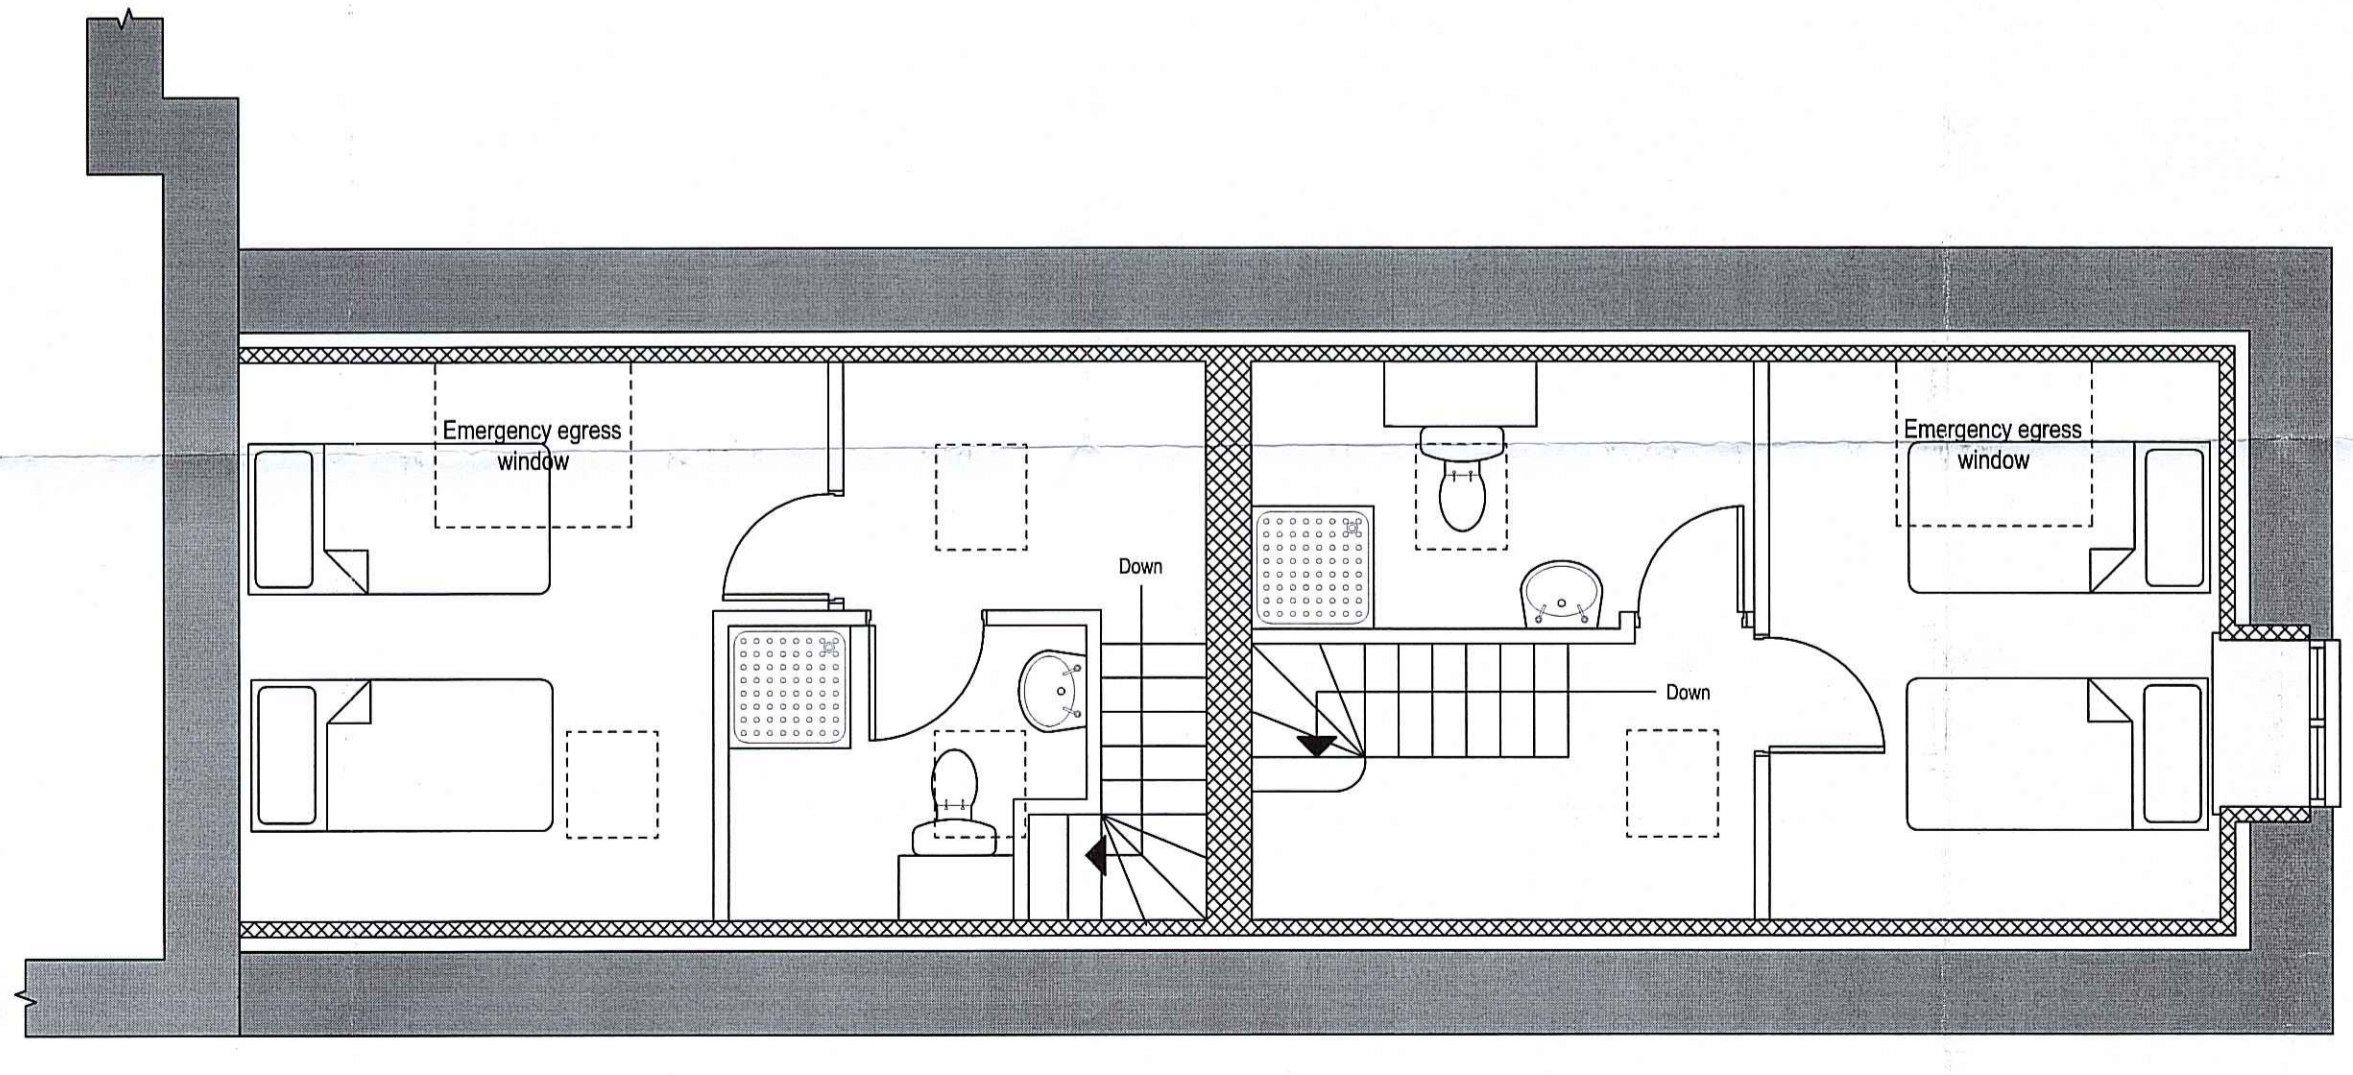


PROPOSED FIRST FLOOR PLAN

12 NOV 2015

REV.	DATE	DESCRIPTION	
Project PROPOSED AMENDMENTS TO OUTBUILDING B			
Address MIDDLE RIGG FARM, STAINSACRE.			
Client MR. KEVIN HOWARD			
Drawing PROPOSED PLAN AMENDED			
JOHN W PEOPLES Architectural Services 19 Crescent Avenue Whitby Phone: 01947 820327			
Scale	Date	Drawn by	Dwg no.
1:50	OCT '2015	John Peoples	JP 1/c


© DO NOT SCALE from this drawing. Only figured dimensions are to be taken from this drawing.
 © The Contractor must verify all dimensions on site before commencing any work at any drawings.
 © The Contractor must report any discrepancies before commencing work. If this drawing exceeds the quantities taken in any way, the Contractor is to be informed before work is initiated.
 © Work within the Construction (Design and Management) Regulations (CDM) is not to start until a Health & Safety Plan has been produced. This drawing is Copyright and must not be reproduced without consent of BHD Partnership Ltd

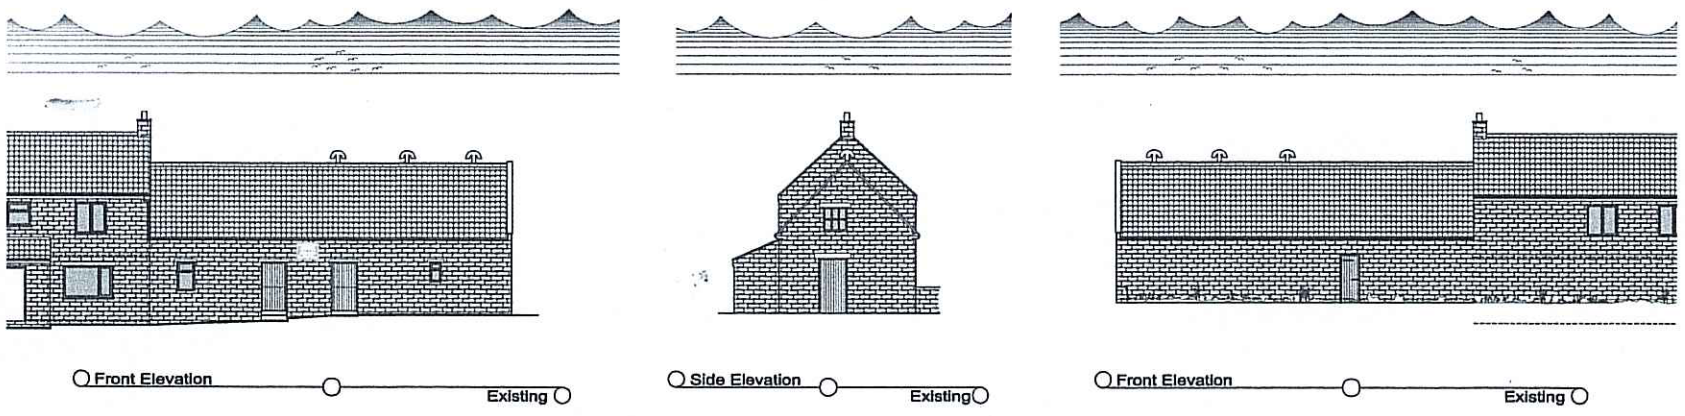



○ Front Elevation Existing ○

○ Side Elevation Existing ○

○ Front Elevation Existing ○

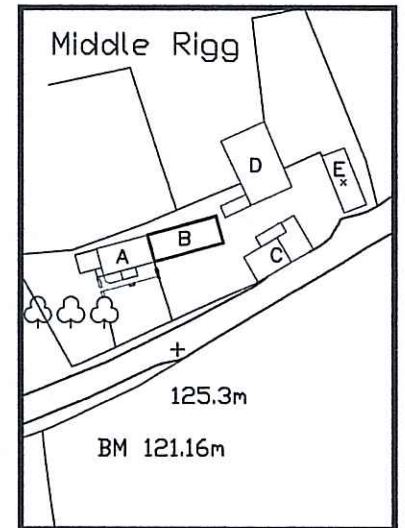

Existing Site Plan 1:500

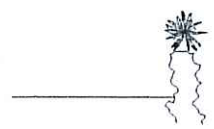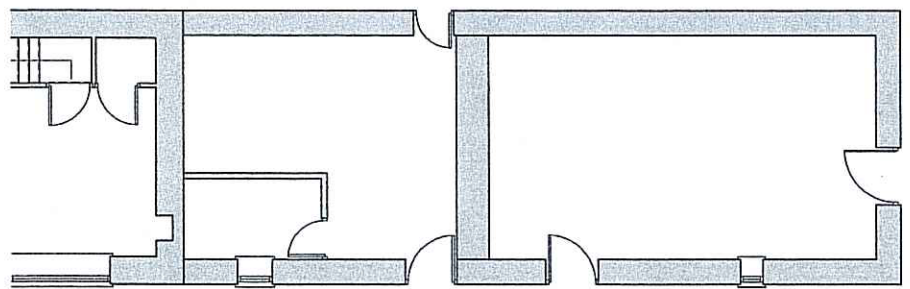

○ Ground Floor Existing ○

REV	DATE	BY	DESCRIPTION	CHKD	APPD
A	09/05/08	CSH	ISSUED FOR CLIENT COMMENT	HD	

b h d partnership


DISCIPLINE: ARCHITECTURAL

CLIENT: MR K. HOWARD

PROJECT: MIDDLE RIGG FARM
STAINSACRE LANE, STAINSACRE

TITLE: ALTERATIONS OF OUTBUILDING B
EXISTING PLANS & ELEVATIONS


DESIGNER: CSH	DRAWN: HD	APPROVED:
SCALE & SET: 1:50/100 @ A1	DATE: 09/05/08	ISSUING LISTED: FIELD/DIARY
DRAWING No: D8293-03	REV: A	

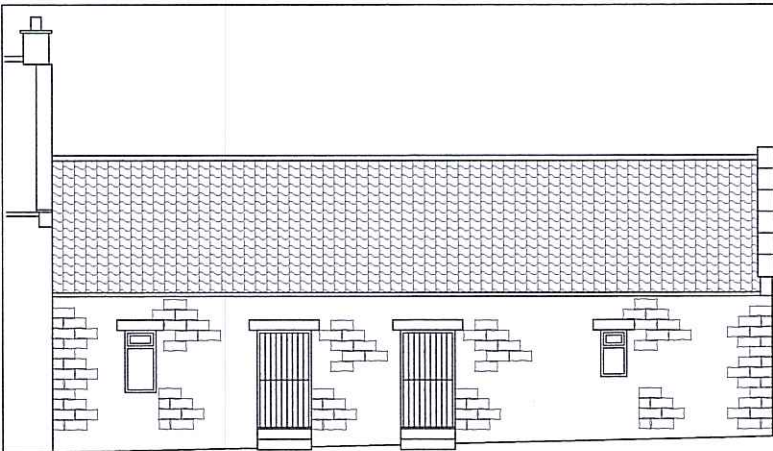


EXISTING FRONT ELEVATION



EXISTING END ELEVATION

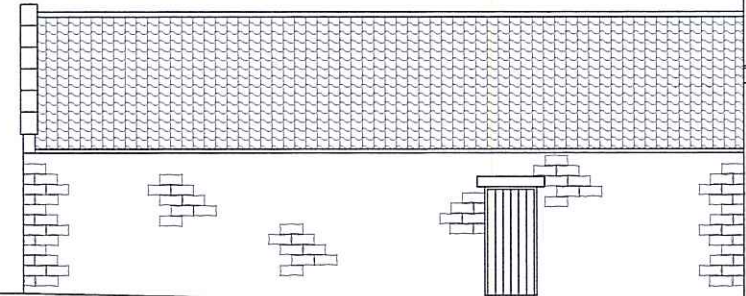


EXISTING REAR ELEVATION

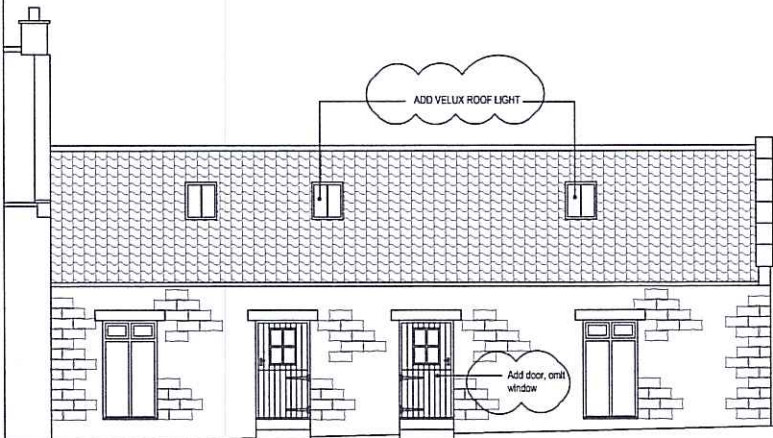


PROPOSED FRONT ELEVATION




PROPOSED END ELEVATION

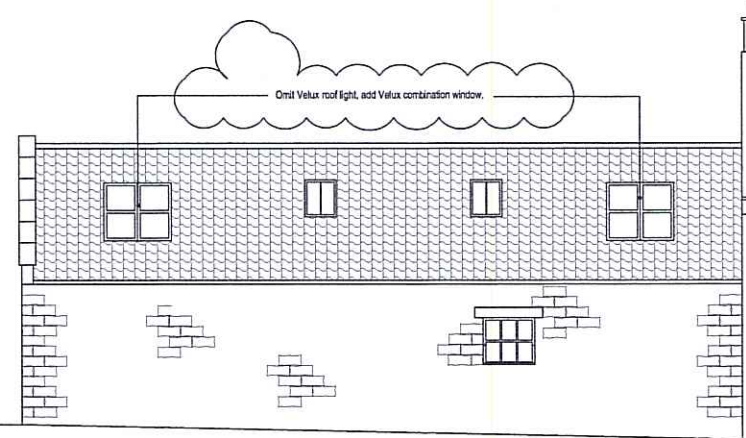

PROPOSED REAR ELEVATION

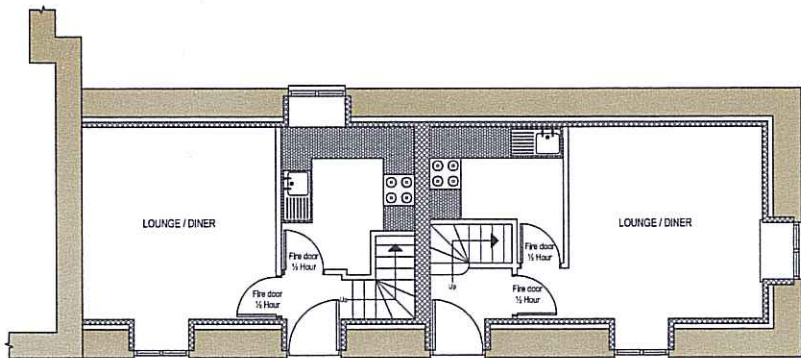



PROPOSED GROUND FLOOR PLAN

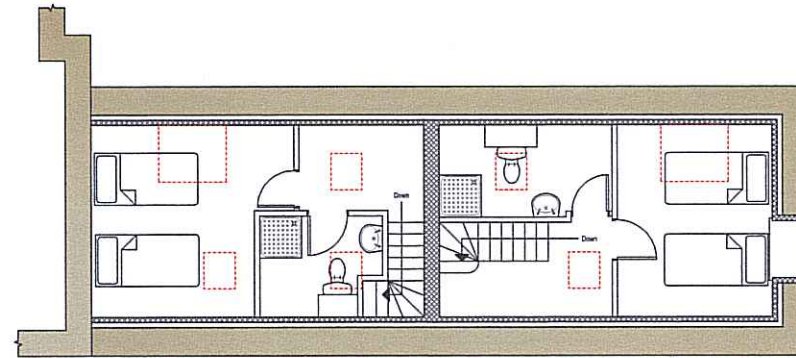

PROPOSED FIRST FLOOR PLAN



REV.	DATE	DESCRIPTION
Project PROPOSED AMENDMENTS TO OUTBUILDING B		
Address MIDDLE RIGG FARM, STAINSACRE.		
Client MR. KEVIN HOWARD		
Drawing PROPOSED PLAN AMENDED		
JOHN W PEOPLES Architectural Services 19 Crescent Avenue Whitby Phone: 01947 820327		
Scale 1:50	Date OCT '2015	Drawn by John Peoples
Dwg no. JP 1/c		

• DO NOT SCALE from this drawing. Only figured dimensions are to be taken from this drawing.
 • The Contractor must verify all dimensions on site before commencing any work or stop drawings.
 • The Contractor must report any discrepancies before commencing work. If this drawing exceeds the quantities taken in any way, the Technician is to be informed before work is initiated.
 • Work within The Construction (Design and Management) Regulations 2004 is not to start until a Health & Safety Plan has been produced. The drawing is Copyright and must not be reproduced without consent of BHD Partnership Ltd.

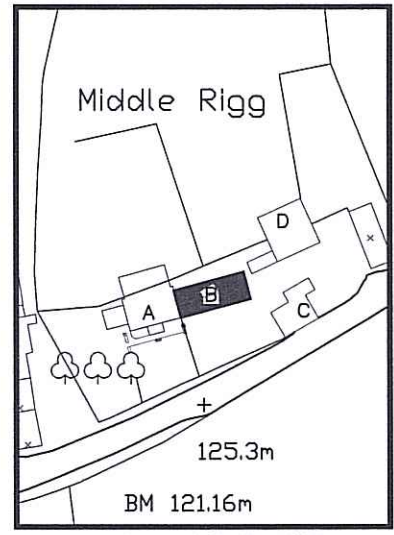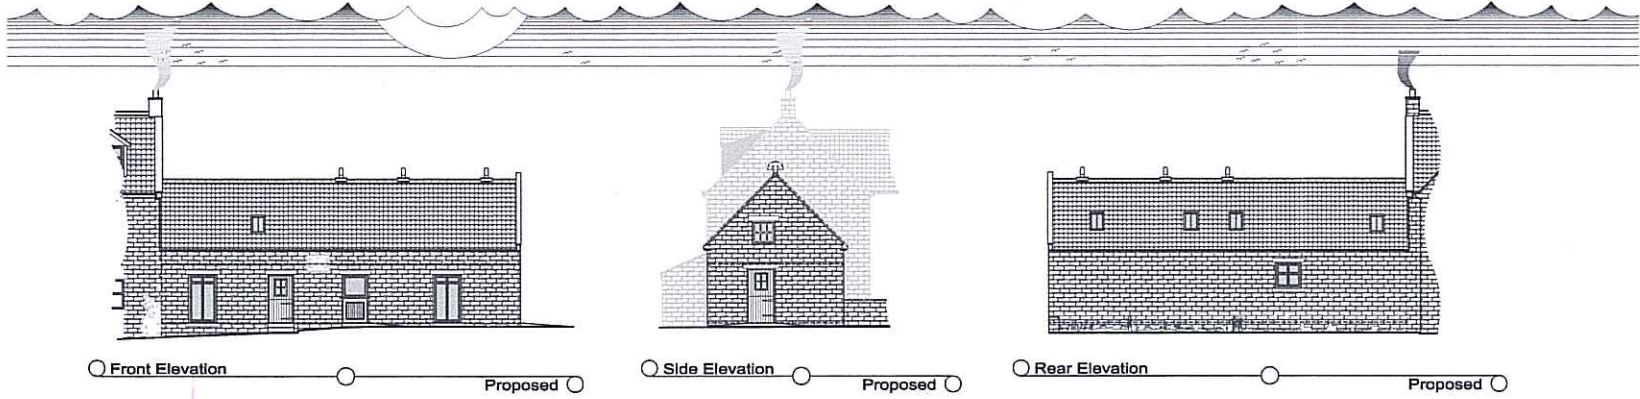

WALL TYPE KEY:
 [Hatched pattern] 100mm SOLID CONCRETE BLOCKWALL 7N/m²
 [Solid black] EXISTING WALLS
 [Dotted pattern] INSULATED TIMBER STUD WALL 75x50mm STUDS @400mm VERTICAL & 1200mm HORIZONTAL CENTRES. 75mm QUILT INSULATION

DRAINAGE KEY:
 - - DENOTES SURFACE WATER
 - - DENOTES FOUL WATER

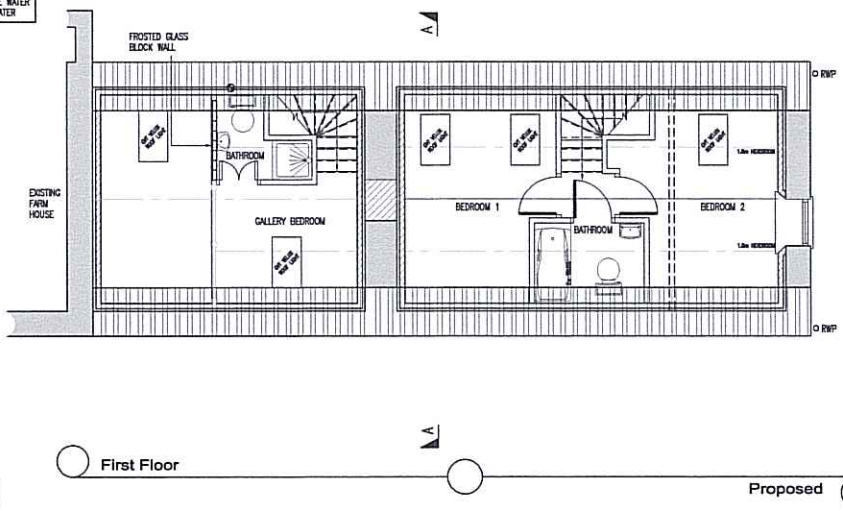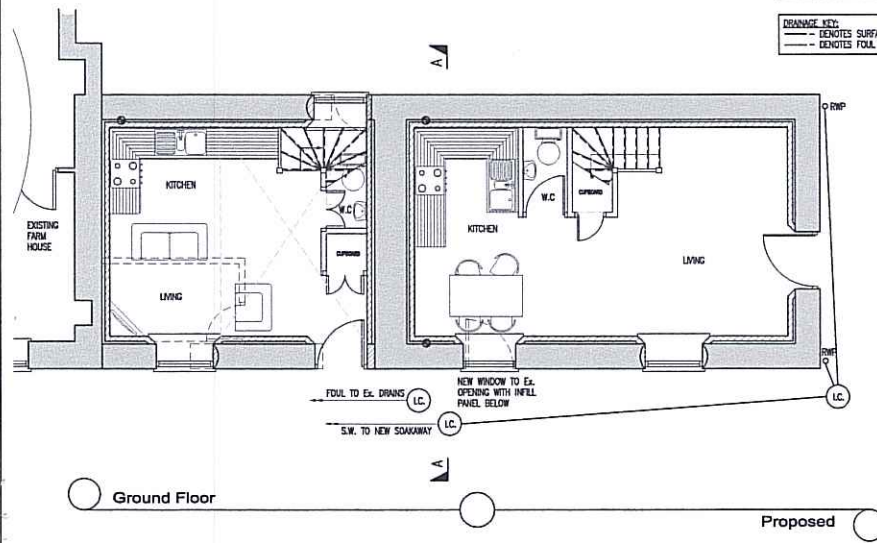

REV	DATE	BY	REVISION	CHKD	APPD
C	04/03/09	KH	ROOFLIGHTS OMITTED		
B	03/10/07	CR	ROOF LOWERED TO ORIGINAL HEIGHT	KSH	
A	09/05/06	CSB	ISSUED FOR CLIENT COMMENT	ND	

b h d partnership
 Aiky Hill Manor, Wisby, North Yorkshire, UK, YO21 1QB.
 Tel: 01947-604871 Fax: 01947-600010
 general@bhdpartnership.com www.bhdpartnership.com

SERVICE: ARCHITECTURAL
 CLIENT: MR K. HOWARD
 PROJECT: MIDDLE RIGG FARM STAINSACRE LANE, STAINSACRE
 TITLE: ALTERATIONS OF OUTBUILDING B PROPOSED PLANS & ELEVATIONS

ISSUED	DESIGNED	INTD	APPROVED
CSB		ND	

SCALE & DATE: 1:50/100: @ A1 DATE: 22/07/06 DRAWING STATUS: PRELIMINARY
 DRAWING NO: D8293-08 REV: C