


5/10/2015

Note:

- The designs shown are subject to confirmation of dimensions on site prior to commencement of works.
- Any discrepancies should be reported to Todd Building Consultants before works continue.
- These drawings are job specific and copyright of Todd Building Consultants.
- Do not scale off these drawings as photocopying/scanning of information may have lead to distortion in scale.

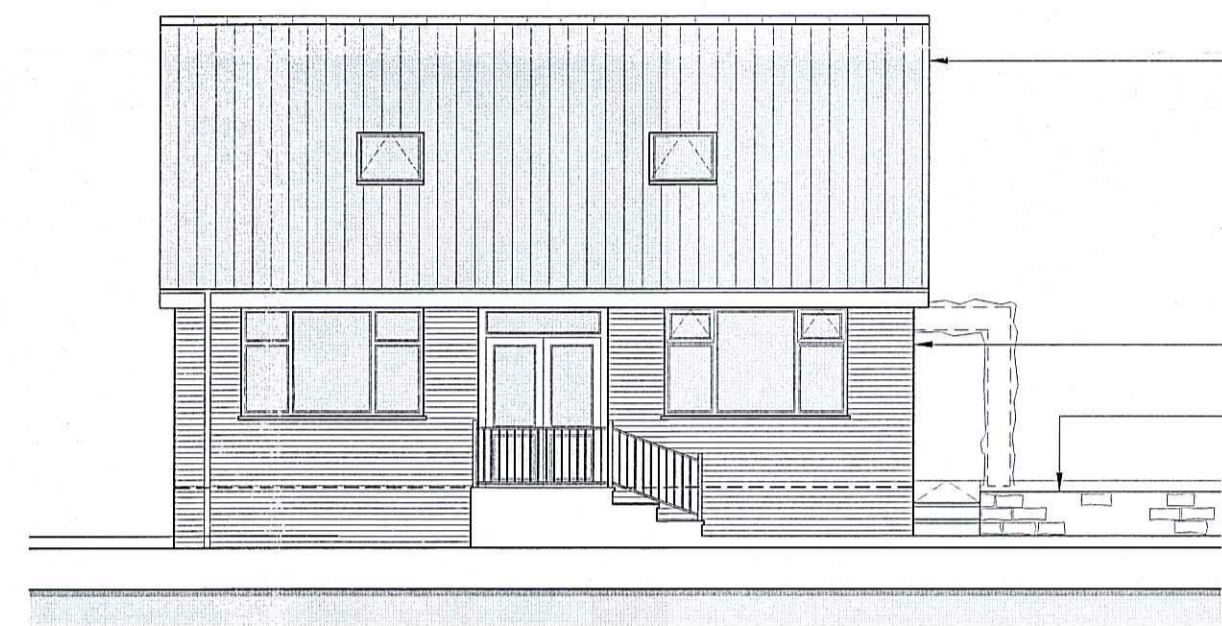


Existing red clay pantile roof covering

Existing UPVC double glazed windows

Painted timber barge, eaves & fascia boards


Existing brick external finish

Natural stone landscaping/ planting beds

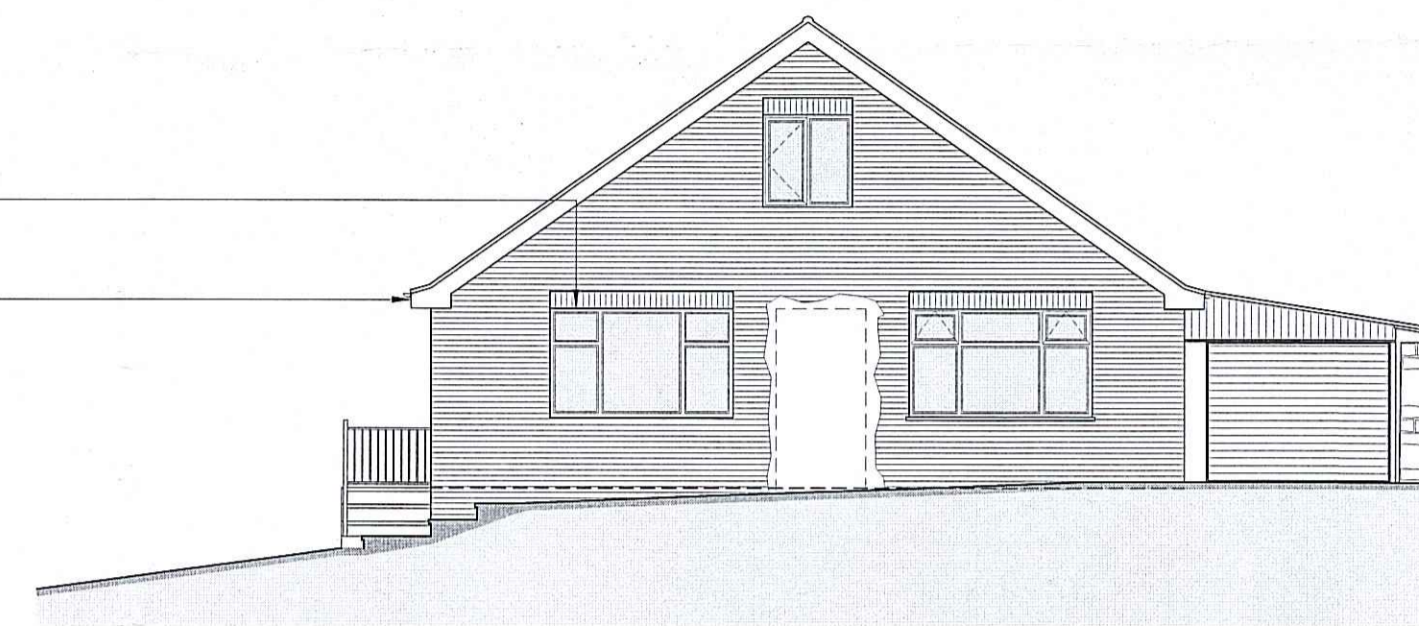

○ ————— **Side Elevation**
Existing

○ ————— **Front Elevation**
Existing

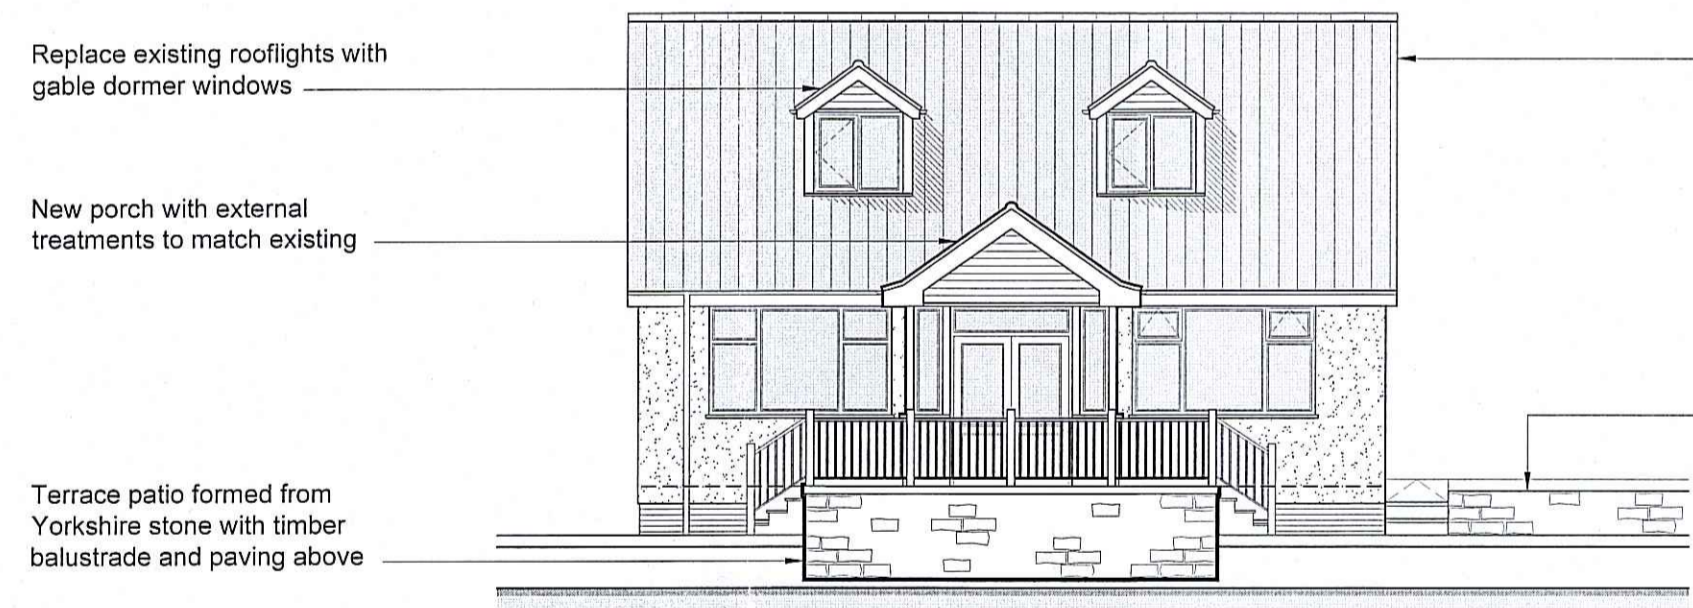

Replace existing rooflights with gable dormer windows

New porch with external treatments to match existing


Terrace patio formed from Yorkshire stone with timber balustrade and paving above

Existing red clay pantile roof covering

Existing UPVC double glazed windows

Painted timber barge, eaves & fascia boards

Natural stone landscaping/ planting beds

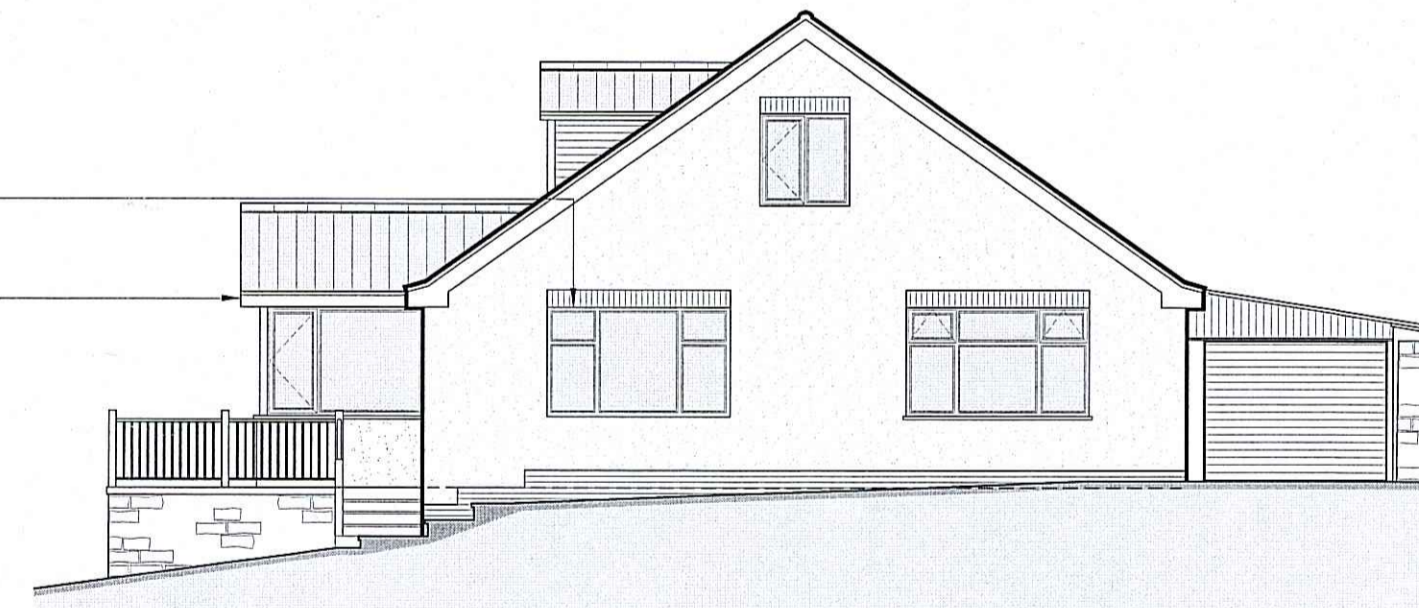


○ ————— **Side Elevation**
Proposed

○ ————— **Front Elevation**
Proposed

B QUOINS REMOVED 01/03/2016
A ISSUED FOR CLIENT COMMENT

Rev.	Description	Date

 <h1 style="margin: 0;">Todd</h1> <p style="margin: 0;">Building Consultants</p>	
CLIENT:	
Mr. & Mrs. Ward	
PROJECT:	
Alterations & Landscaping to Brambley Hedge, Aislaby	
TITLE:	
Existing & Proposed Elevations	
SCALE: 1:100@A1	DATE: 20/10/2015
PROJECT	DRAWING
REV	
153-04-B	