

Do not scale from this drawing, only figured dimensions are to be taken from this drawing.
 The contractor must verify all dimensions on site before commencing any work or shop drawings.
 The contractor must report any discrepancies before commencing work. If this drawing exceeds the quantities taken in any way, the technician is to be informed before work is initiated.
 Work within the construction (design and management) regulations 2015 is not to start until a health & safety plan has been produced. This drawing is copyright and must not be reproduced without consent of BHD Partnership Ltd.


AMENDED
 Notes

Drawing for Client and Planning consideration only.

| | | | |
|---|----------|----|----------------------------|
| F | 22/03/17 | CE | Reduced by 1m |
| E | 30/01/17 | CE | Amended to suit client |
| D | 27/01/17 | CE | Colour added |
| C | 08/11/16 | CE | Air source heat pump added |
| B | 18/10/16 | CE | Amended to suit client |
| A | 06/09/16 | CE | Issued for approval |

bhd
 partnership
 Architecture + Engineering
 Airy Hill Manor, Waterstead Lane,
 Whitby, N. Yorks. YO21 1QB.
 P: +441947 604871 F: +441947 500010
 E: general@bhdpartnership.com

| | |
|-----------------|---------------------------------------|
| CLIENT: | Mr & Mrs Blackler |
| PROJECT: | 2 Ivy Cottage Green End, Goathland |
| DRAWING: | Option 2 Proposed Floor Plan |
| DRAWING STATUS: | Preliminary |
| DRAWN: | C Eynon |
| CHECKED: | N I Duffield |
| SCALE @ SIZE: | 1:50 @ A1 |
| DATE: | 06/09/16 |
| DRAWING NO.: | D11036-07 |
| REV: | F |

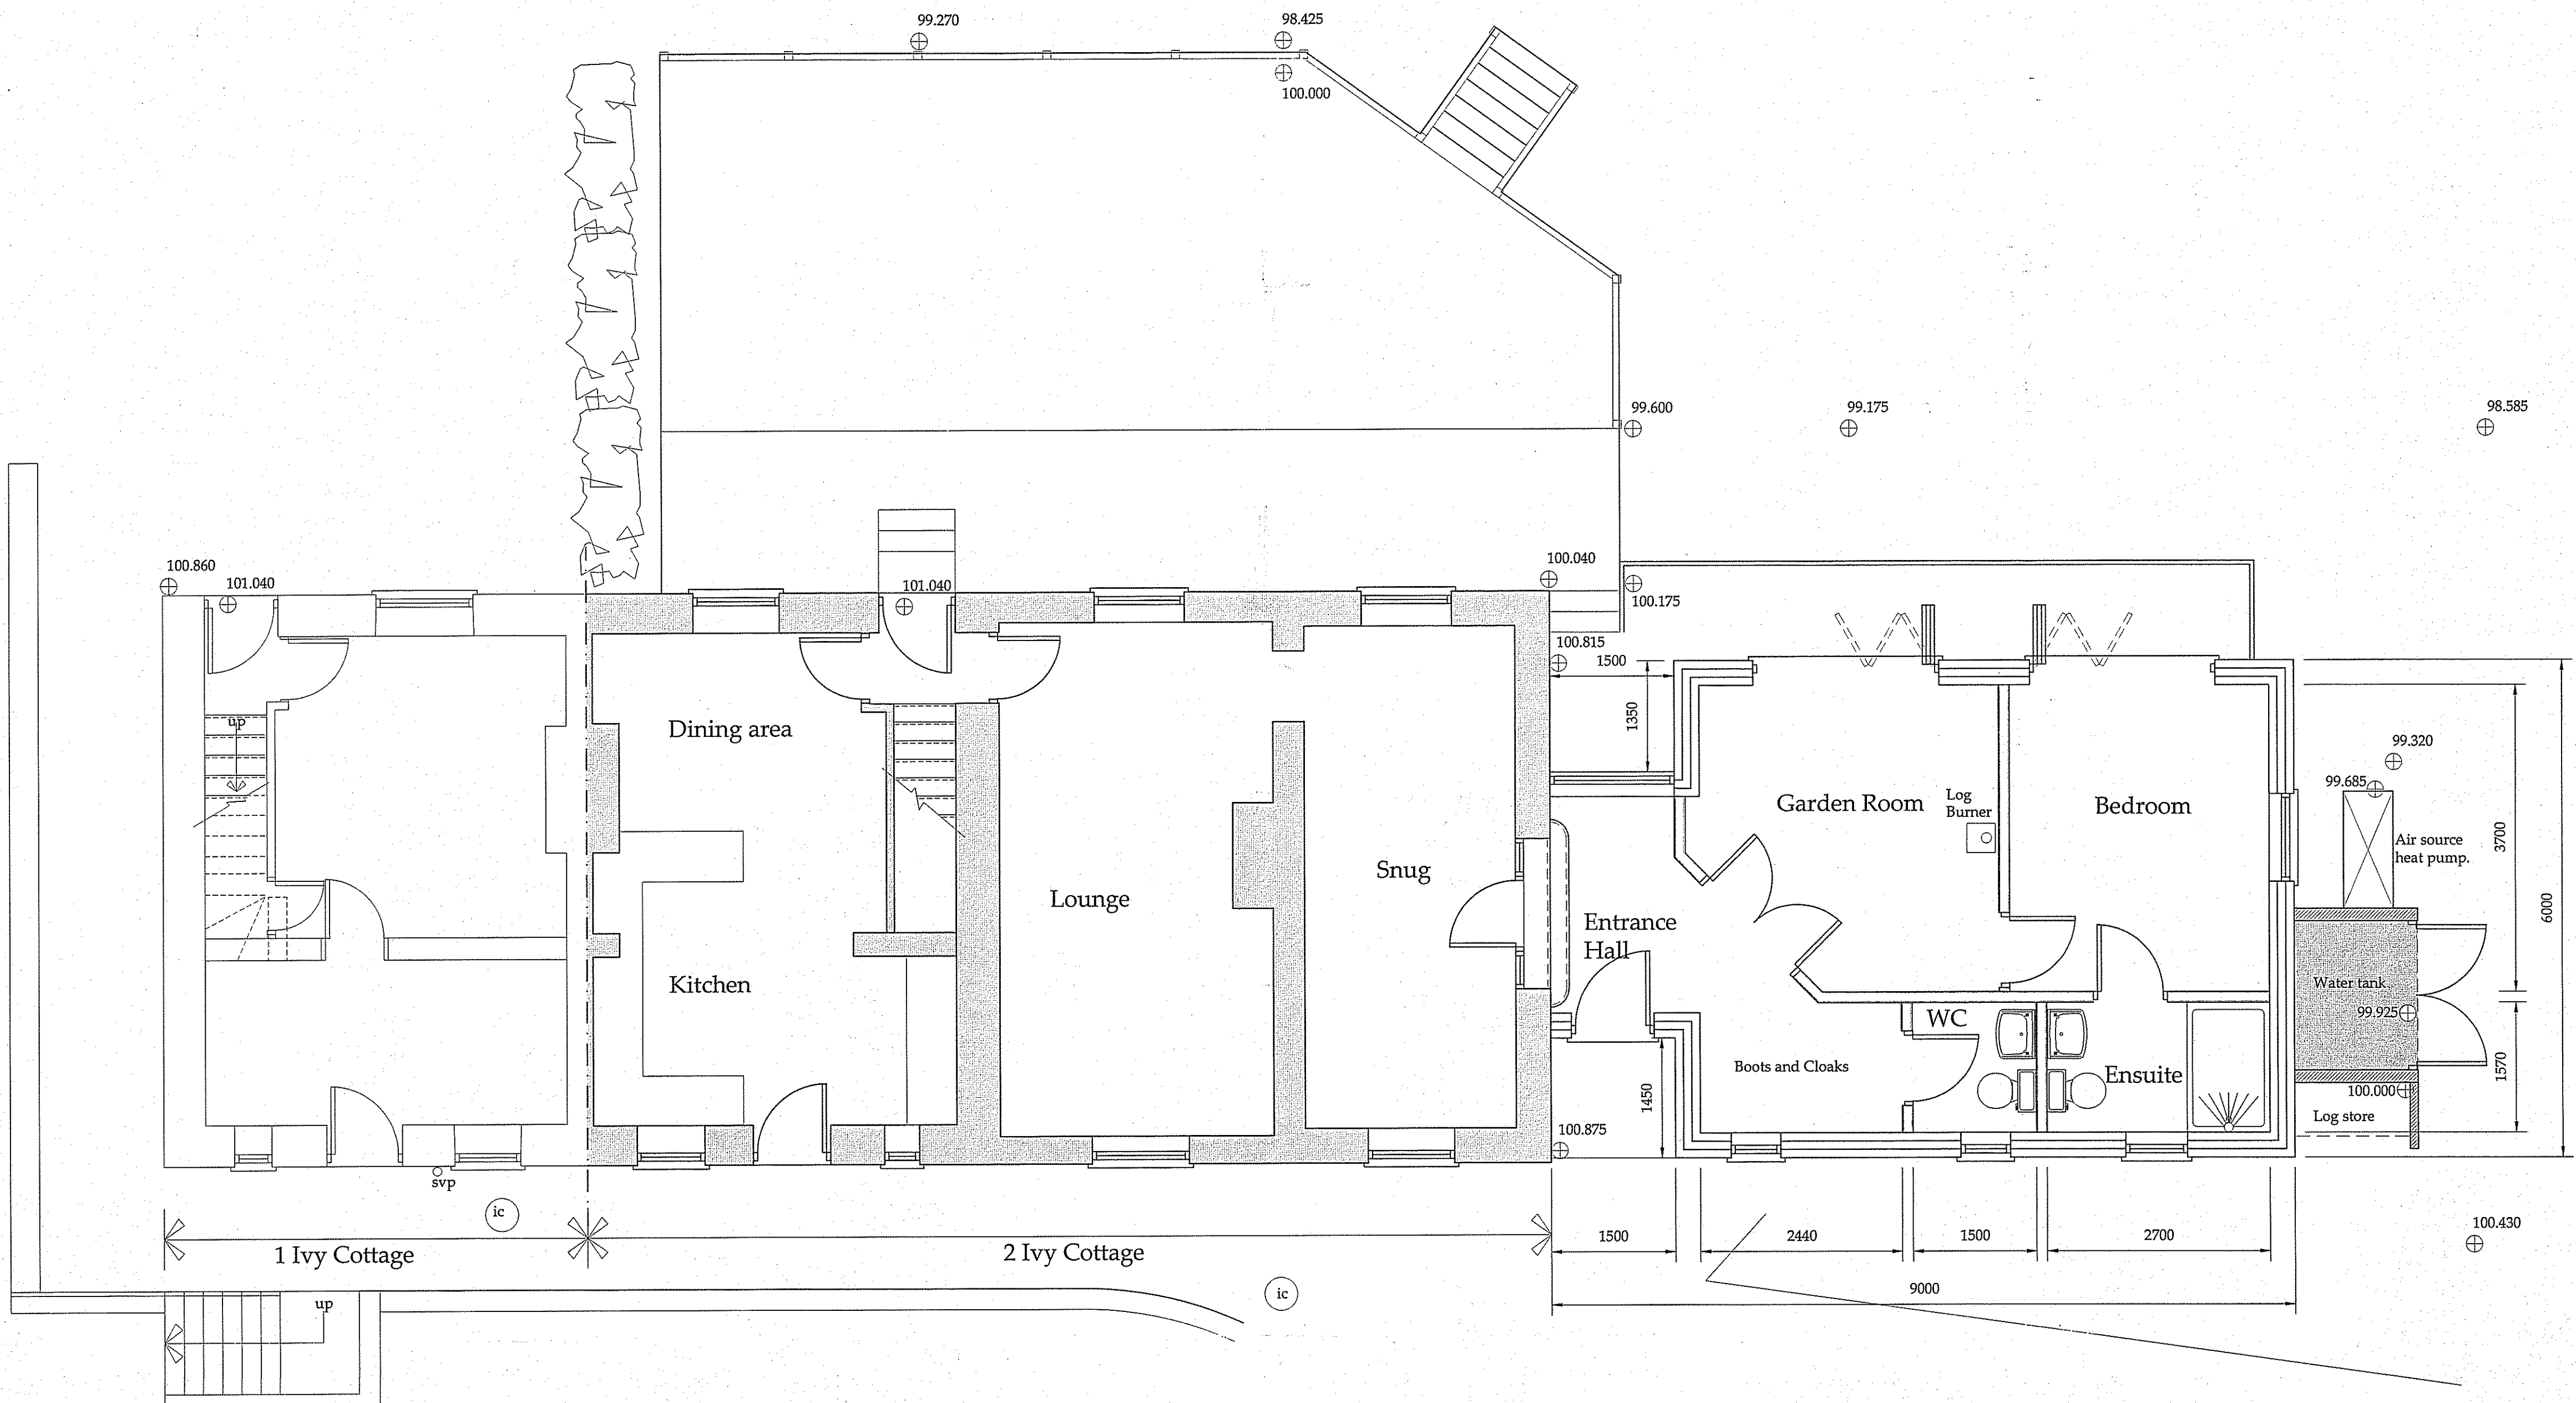

Ground Floor Plan
 Scale 1:50


NYMNP
 29 MAR 2017

PROPOSED

Do not scale from this drawing. Only figured dimensions are to be taken from this drawing.
 The contractor must verify all dimensions on site before commencing any work or stop drawings.
 The contractor must report any discrepancies before commencing work. If this drawing exceeds the quantities taken in any way, the technician is to be informed before work is initiated.
 Work within the construction (design and management) regulations 2015 is not to start until a health & safety plan has been produced. This drawing is copyright and must not be reproduced without consent of BHD Partnership Ltd.

AMENDED

Notes

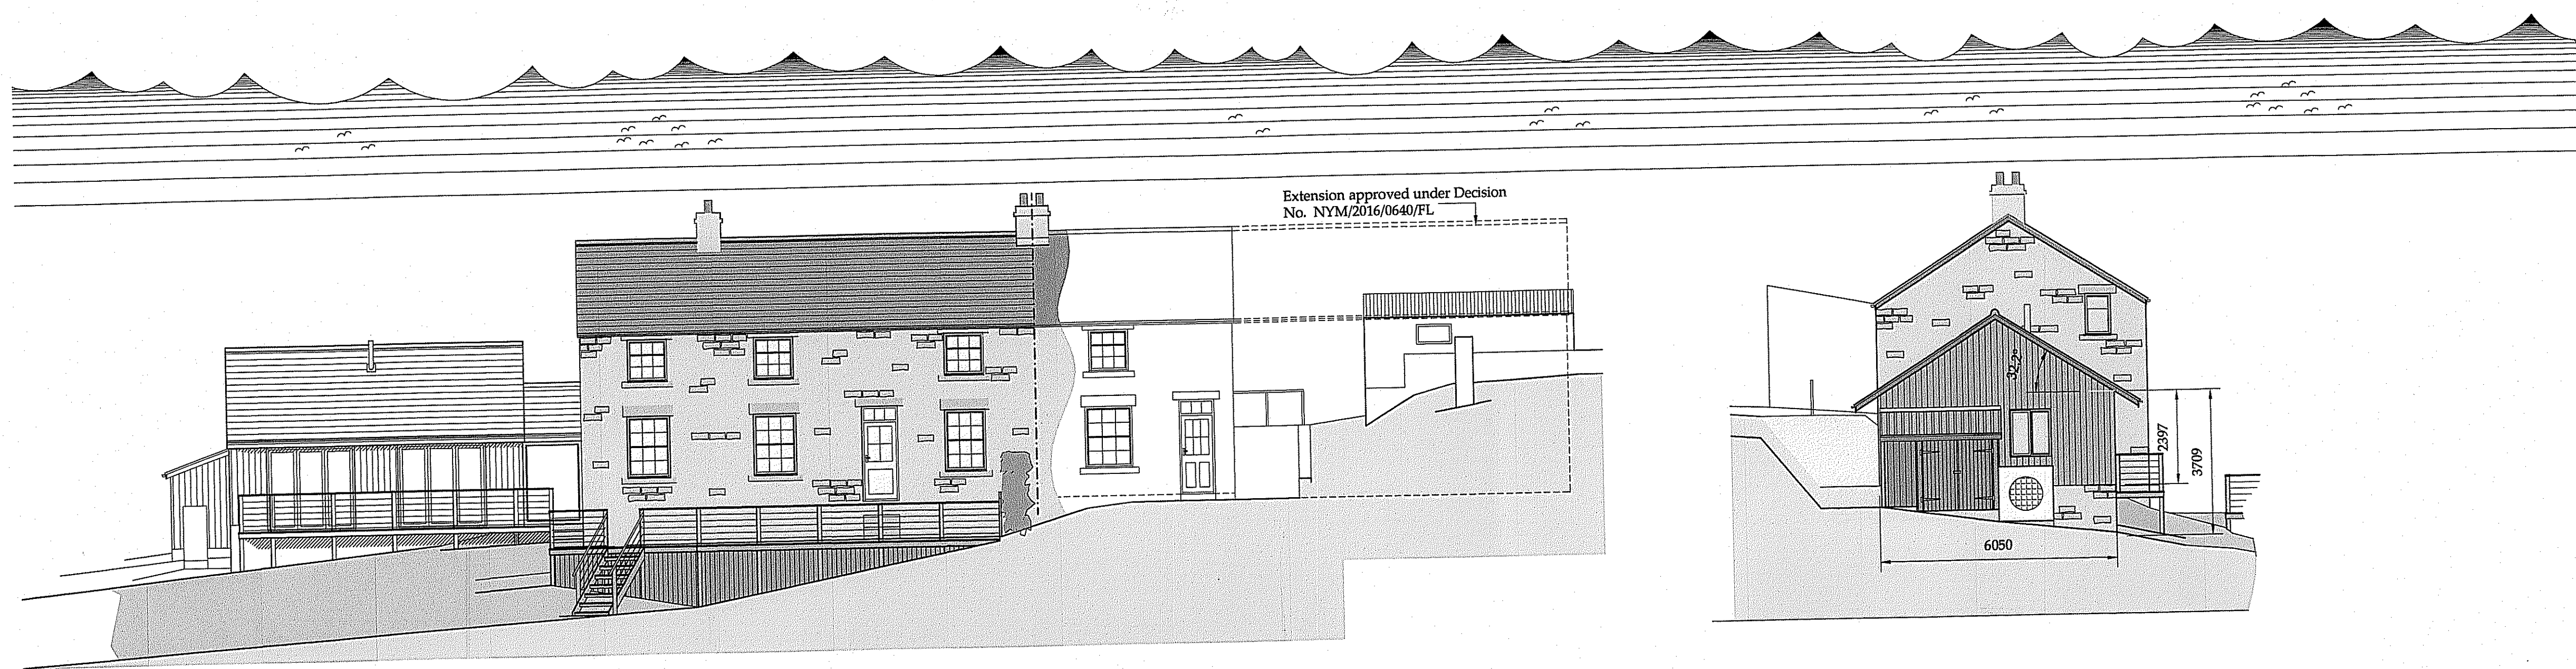

Rear Elevation - West
Scale 1:100

Side Elevation - North
Scale 1:100



Front Elevation - East
Scale 1:100

NYMNPA
29 MAR 2017

Drawing for Client and Planning consideration only.

| REV | DATE | BY | AMENDMENT |
|-----|----------|----|-------------------------|
| F | 22/03/17 | CE | Reduced by 1m |
| E | 30/01/17 | CE | Amended to suit client |
| D | 27/01/17 | CE | Colour added |
| C | 08/11/16 | CE | Extra detail added |
| B | 18/10/16 | CE | Amended to suit clients |
| A | 06/09/16 | CE | Issued for approval |

bhd
partnership
Architecture + Engineering

Airy Hill Manor, Waterstead Lane,
Whitby, N. Yorks. YO21 1QB.
P: +441947 604871 F: +441947 600010
E: general@bhdpartnership.com

| | |
|-----------------|---------------------------------------|
| CLIENT: | Mr & Mrs Blackler |
| PROJECT: | 2 Ivy Cottage Green End, Goathland |
| DRAWING: | Option 2 Proposed Elevations |
| DRAWING STATUS: | Preliminary |
| DRAWN: | C Eynon |
| CHECKED: | N I Duffield |
| SCALE & SIZE: | 1:100 @ A1 |
| DATE: | 06/09/16 |
| DRAWING No: | D11036-08 |
| REV: | F |

PROPOSED