



Do not scale from this drawing, only figured dimensions are to be taken from this drawing. The contractor must verify all dimensions on site before commencing any work or shop drawings. The contractor must report any discrepancies before commencing work. If this drawing exceeds the quantities taken in any way, the technician is to be informed before work is initiated. Work within the construction (Design and management) regulations 2015 is not to start until a health & safety plan has been produced. This drawing is copyright and must not be reproduced without consent of BHD Partnership Ltd.

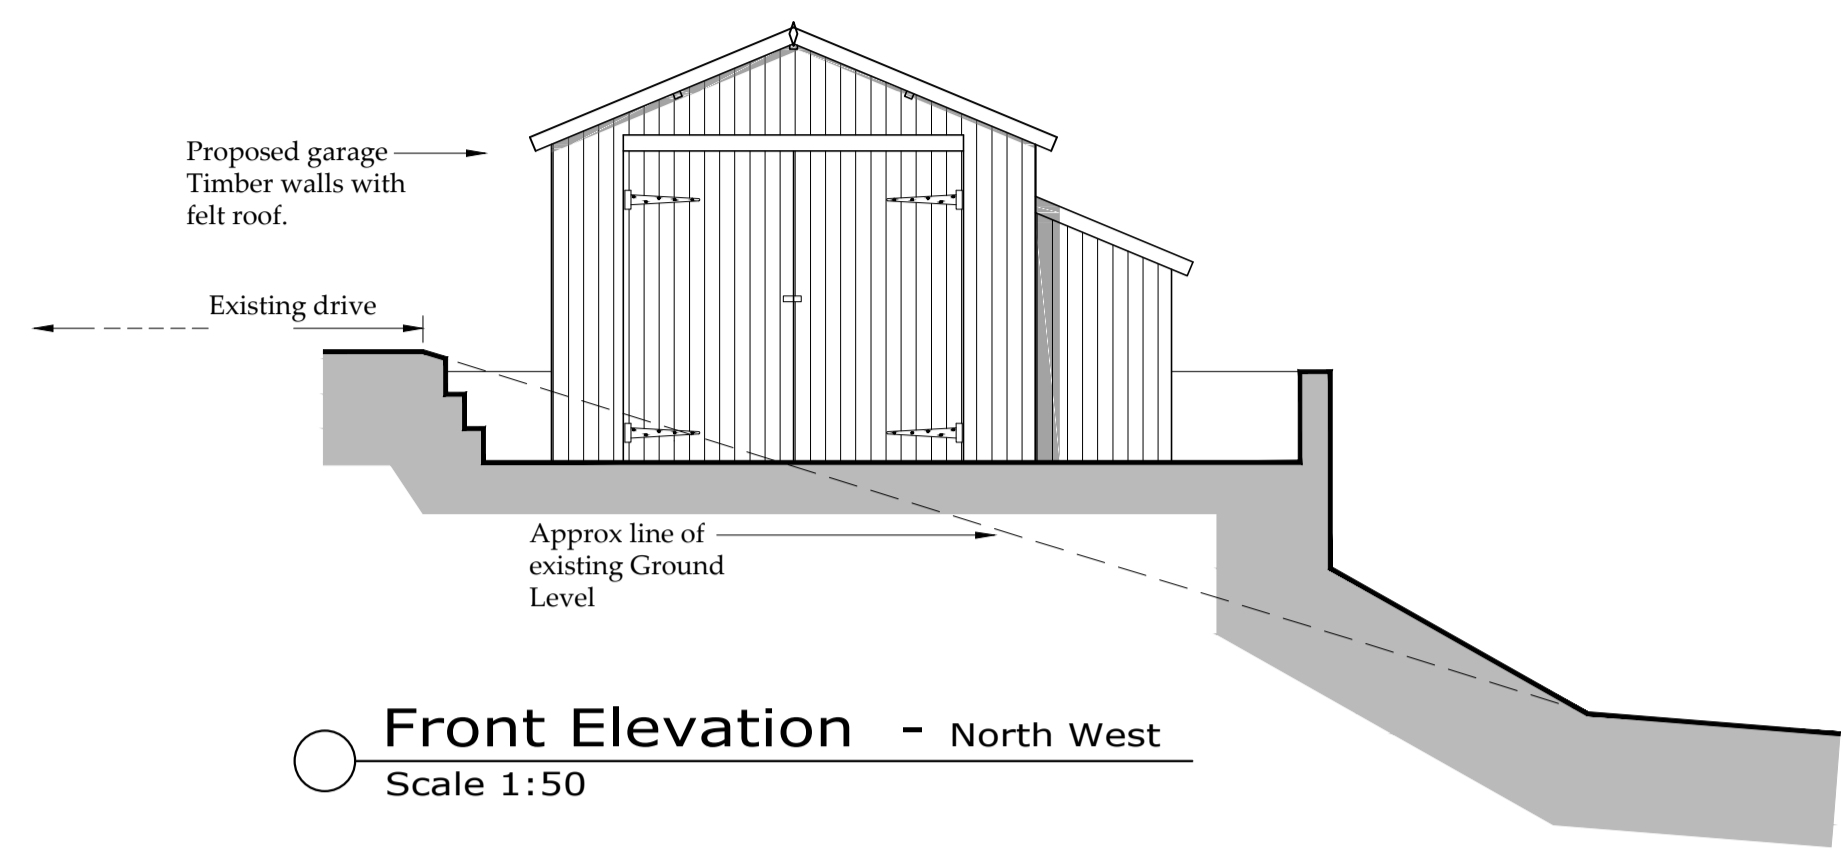


○ **Front Elevation - North West**
Scale 1:50

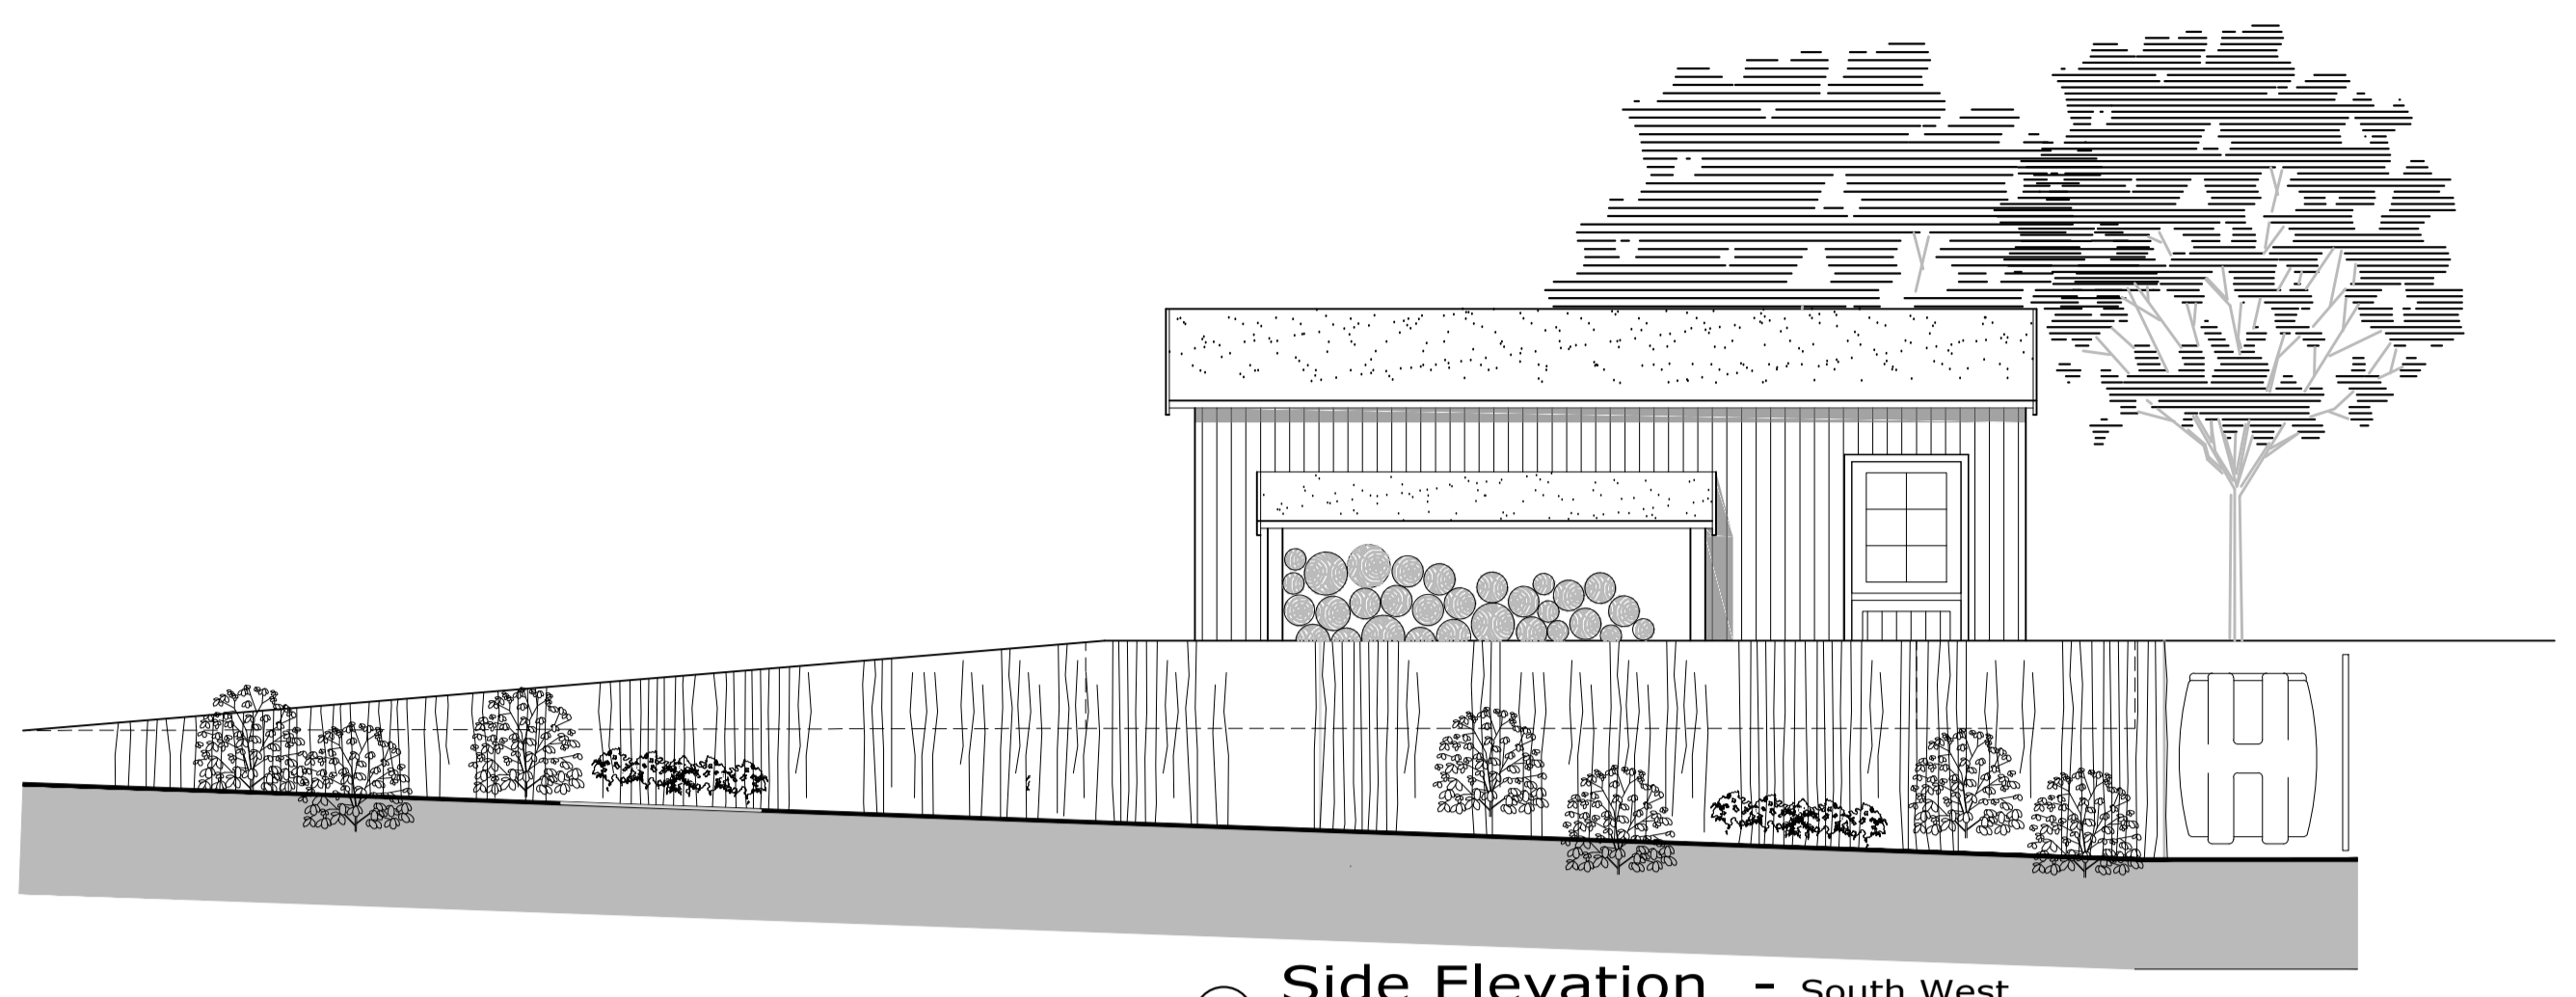



○ **Side Elevation - South West**
Scale 1:50



○ **Rear Elevation - South East**
Scale 1:50

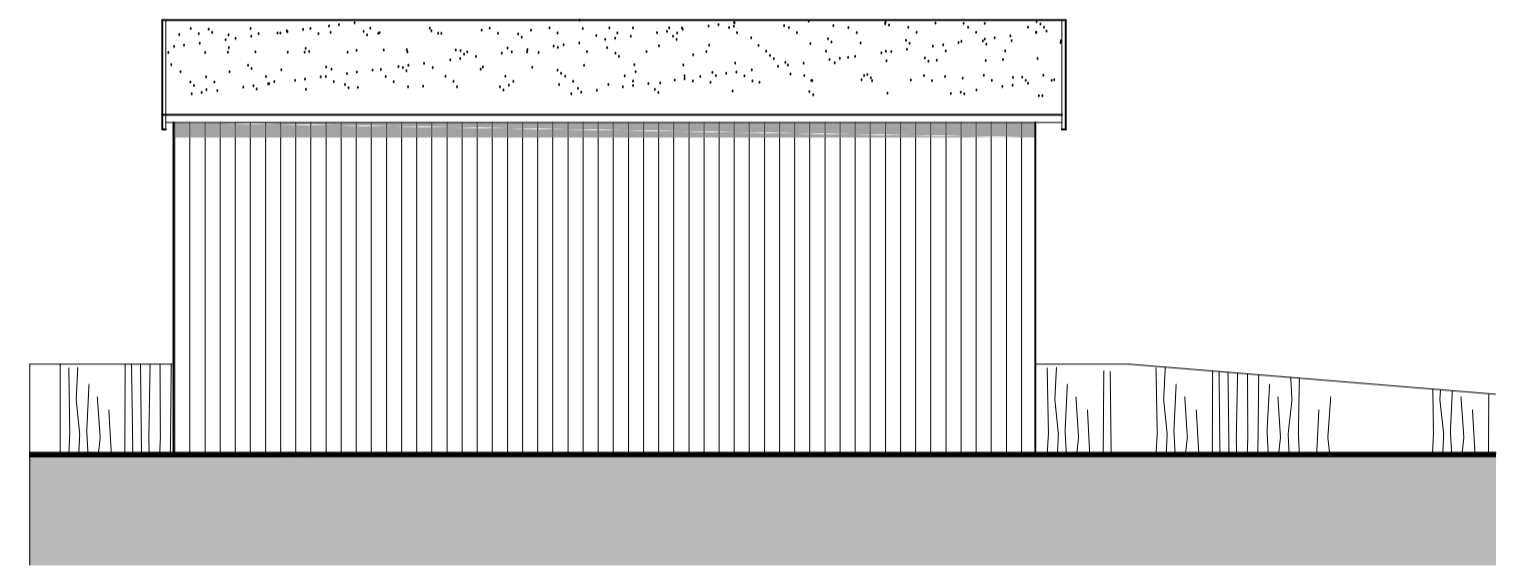

○ **Side Elevation - North East**
Scale 1:50

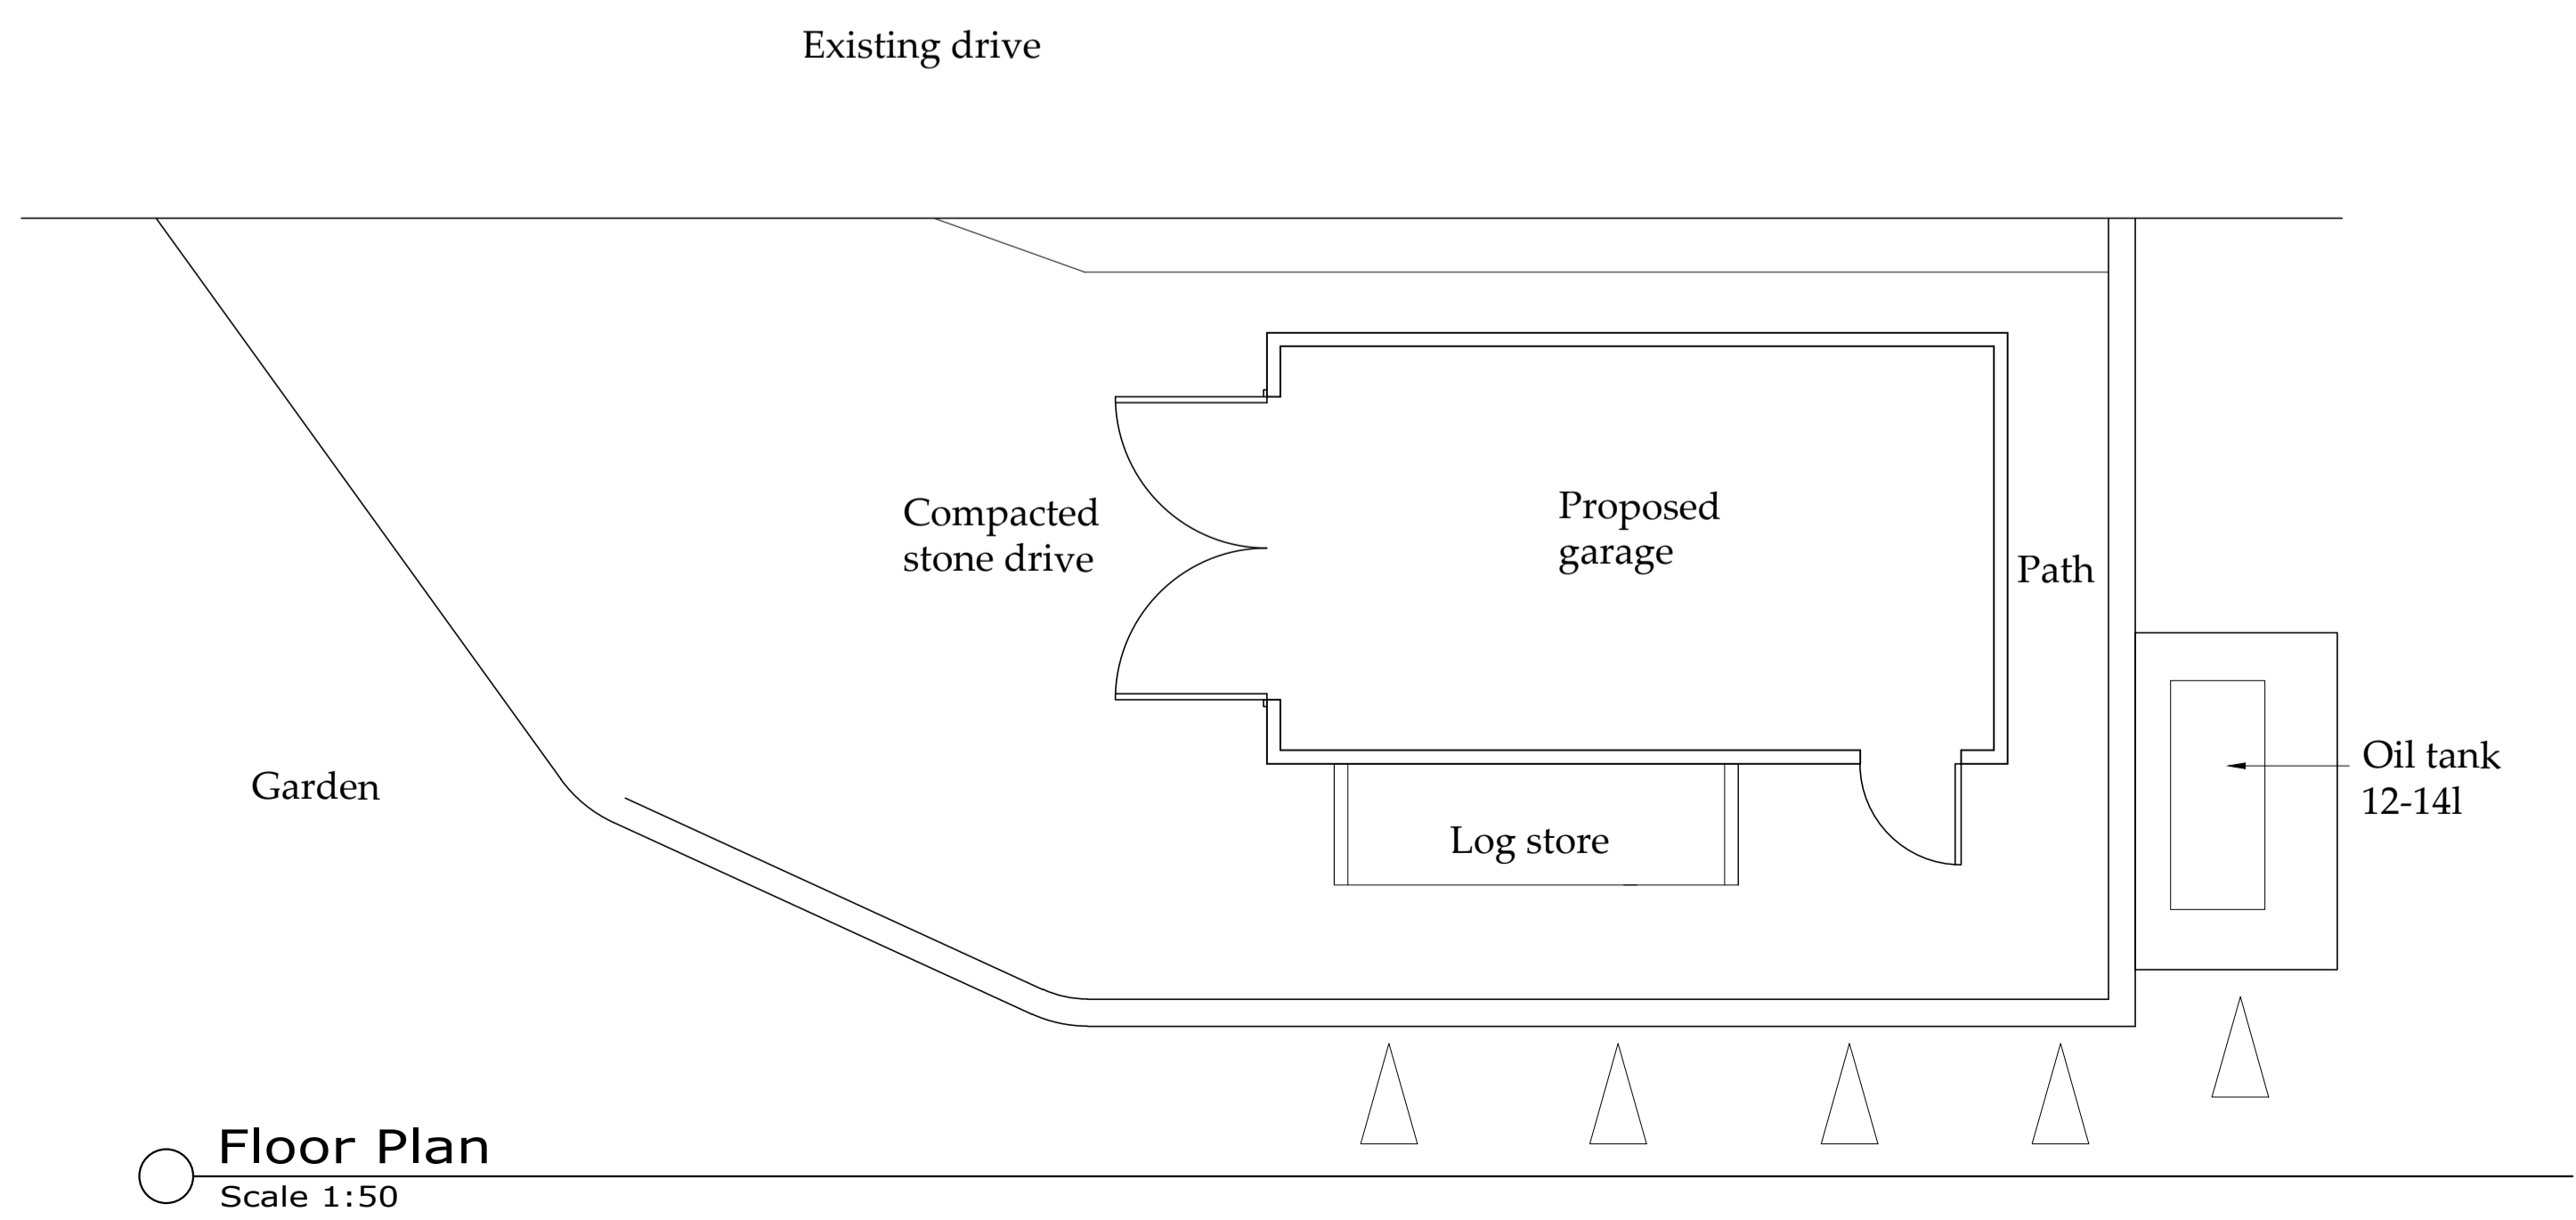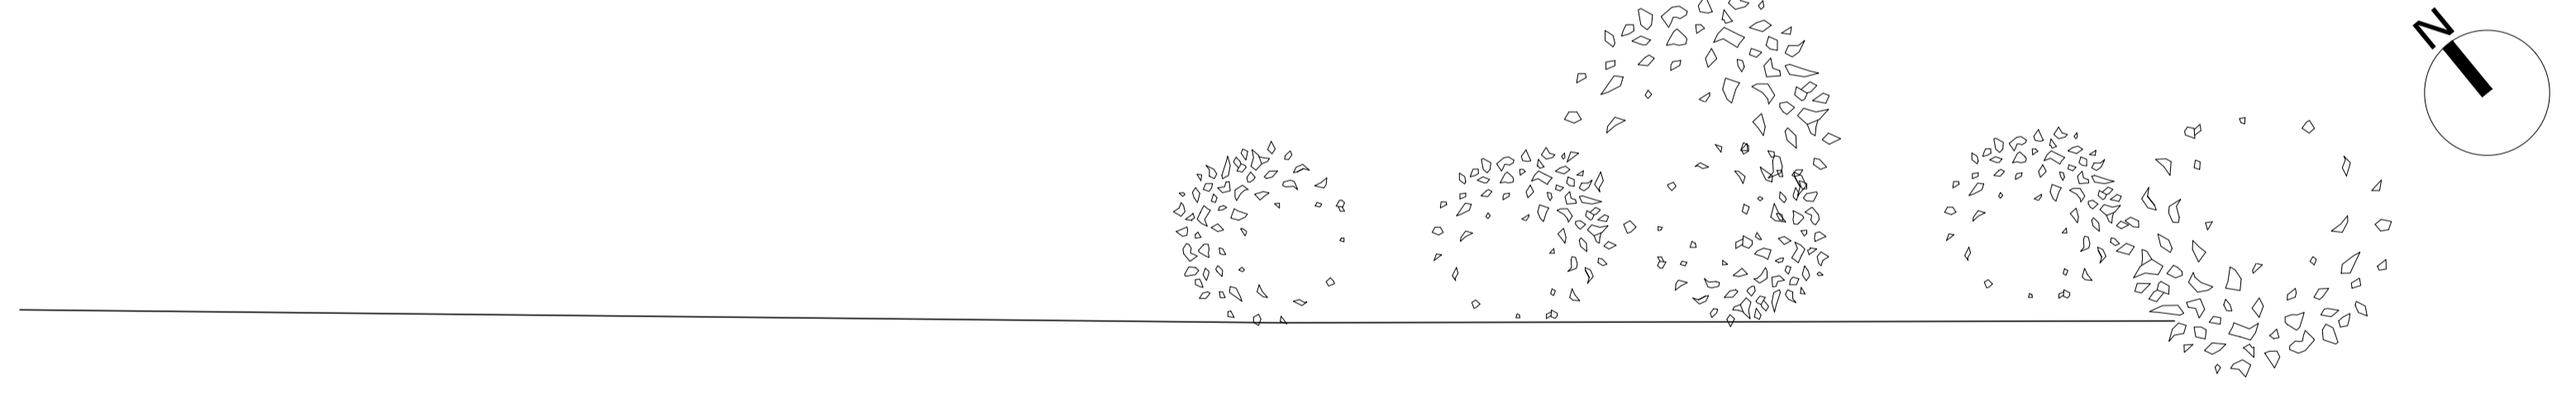

○ **Floor Plan**
Scale 1:50

Drawing for planning and client consideration only.

REV	DATE	BY	AMENDMENT
C	14/03/18	CE	Garage reduced
B	12/01/18	nid	Added detail
A	27/10/17	CE	Issued for approval

bhd
partnership
Architecture + Engineering

Airy Hill Manor, Waterstead Lane,
Whitby, N. Yorks. YO21 1QB.

CLIENT: Mr & Mrs Kemp

PROJECT: Proposed garage and oil tank
1 Station Cottage Egton Bridge

Drawing: Proposed plan and Elevation

DRAWING STATUS: Preliminary

DRAWN: C Eynon CHECKED:

SCALE @ SIZE: 1:50 @ A1 DATE: 27/10/17

DRAWING No: D11236-05 REV: C

NYMNP
16/03/2018