

- Notes:
- All elevations are in metres above Ordnance Datum.
  - Do not scale for purposes other than planning application ref: Dove's Nest Farm Mine and MTS.
- Key:
- Extent of proposed Surface Development
  - Survey
  - Existing Buildings
  - Existing wooded areas
  - Proposed site earthworks contours
  - Proposed post and wire agricultural fence
  - Shaft Location
  - Proposed MTS alignment
  - Existing watercourse
  - Swale
  - Surface water drainage attenuation pond
  - Carrier pipe manhole and outfall
  - Filter Drain
  - Mine shaft platform

Swales to store 500m<sup>3</sup>

Surface water attenuation pond

Proposed outfall location for surface water drainage.

Oil Interceptor

Access gate.


Filter Drain.

Shaft platform

New outfall into existing watercourse.

Existing holiday caravan park

A171

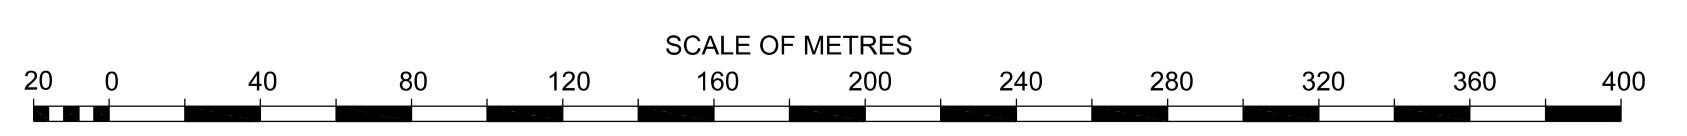

0	24/09/14	KK	CW	AG
Planning Issue				
Issue	Date	By	Chkd	Appd

**ARUP**  
 Admiral House, Rose Wharf,  
 75 East Street, Leeds, LS9 8EE  
 Tel +44(0) 101/100 113 242 8498 Fax +44(0) 101/100 113 242 8573  
 www.arup.com

Client  
 York Potash Ltd

Job Title  
 York Potash  
 MTS Intermediate Shaft Location

Lady Cross Plantation  
 Working Plan  
 Surface Water Drainage

Scale at A1 1:2000

Discipline	Highways
Job No	Drawing Status
<b>234376-20</b>	<b>Issue</b>
Drawing No	Issue
<b>YP-P2-CX-528</b>	<b>0</b>

G:\Global\Projects\Leeds\Jobs\23000234376-20\Arup\20 CAD\Drawings\MTS Intermediate Shaft Location\YP-P2-CX-528.dgn