


DO NOT SCALE



- NOTES:
1. The Whitby Park and Ride base layout for this drawing is the North Yorkshire County Council planning drawing no. WPR/PL/003. Some changes to the layout may have subsequently arisen as a result of the detailed design and construction.
 2. The proposed Cross Butts Park and Ride layout shown is a preliminary proposal and may be subject to change.
 3. Proposed layout uses the inner aisle for access in order to maximize area of Whitby P&R that can be barriered off. Alternative layouts could use one of the outer aisles.
 4. Drainage proposal will be required to compensate for impact on Whitby P & R drainage swale.
 5. Drainage attenuation for Cross Butts P & R to be determined.
 6. Whitby P & R landscape bund to be excavated and disposed of.
 7. Parking provision: 100 car spaces and 10 accessible spaces.
 8. Anticipated that Whitby P&R welfare facilities will be available for use by operational staff.

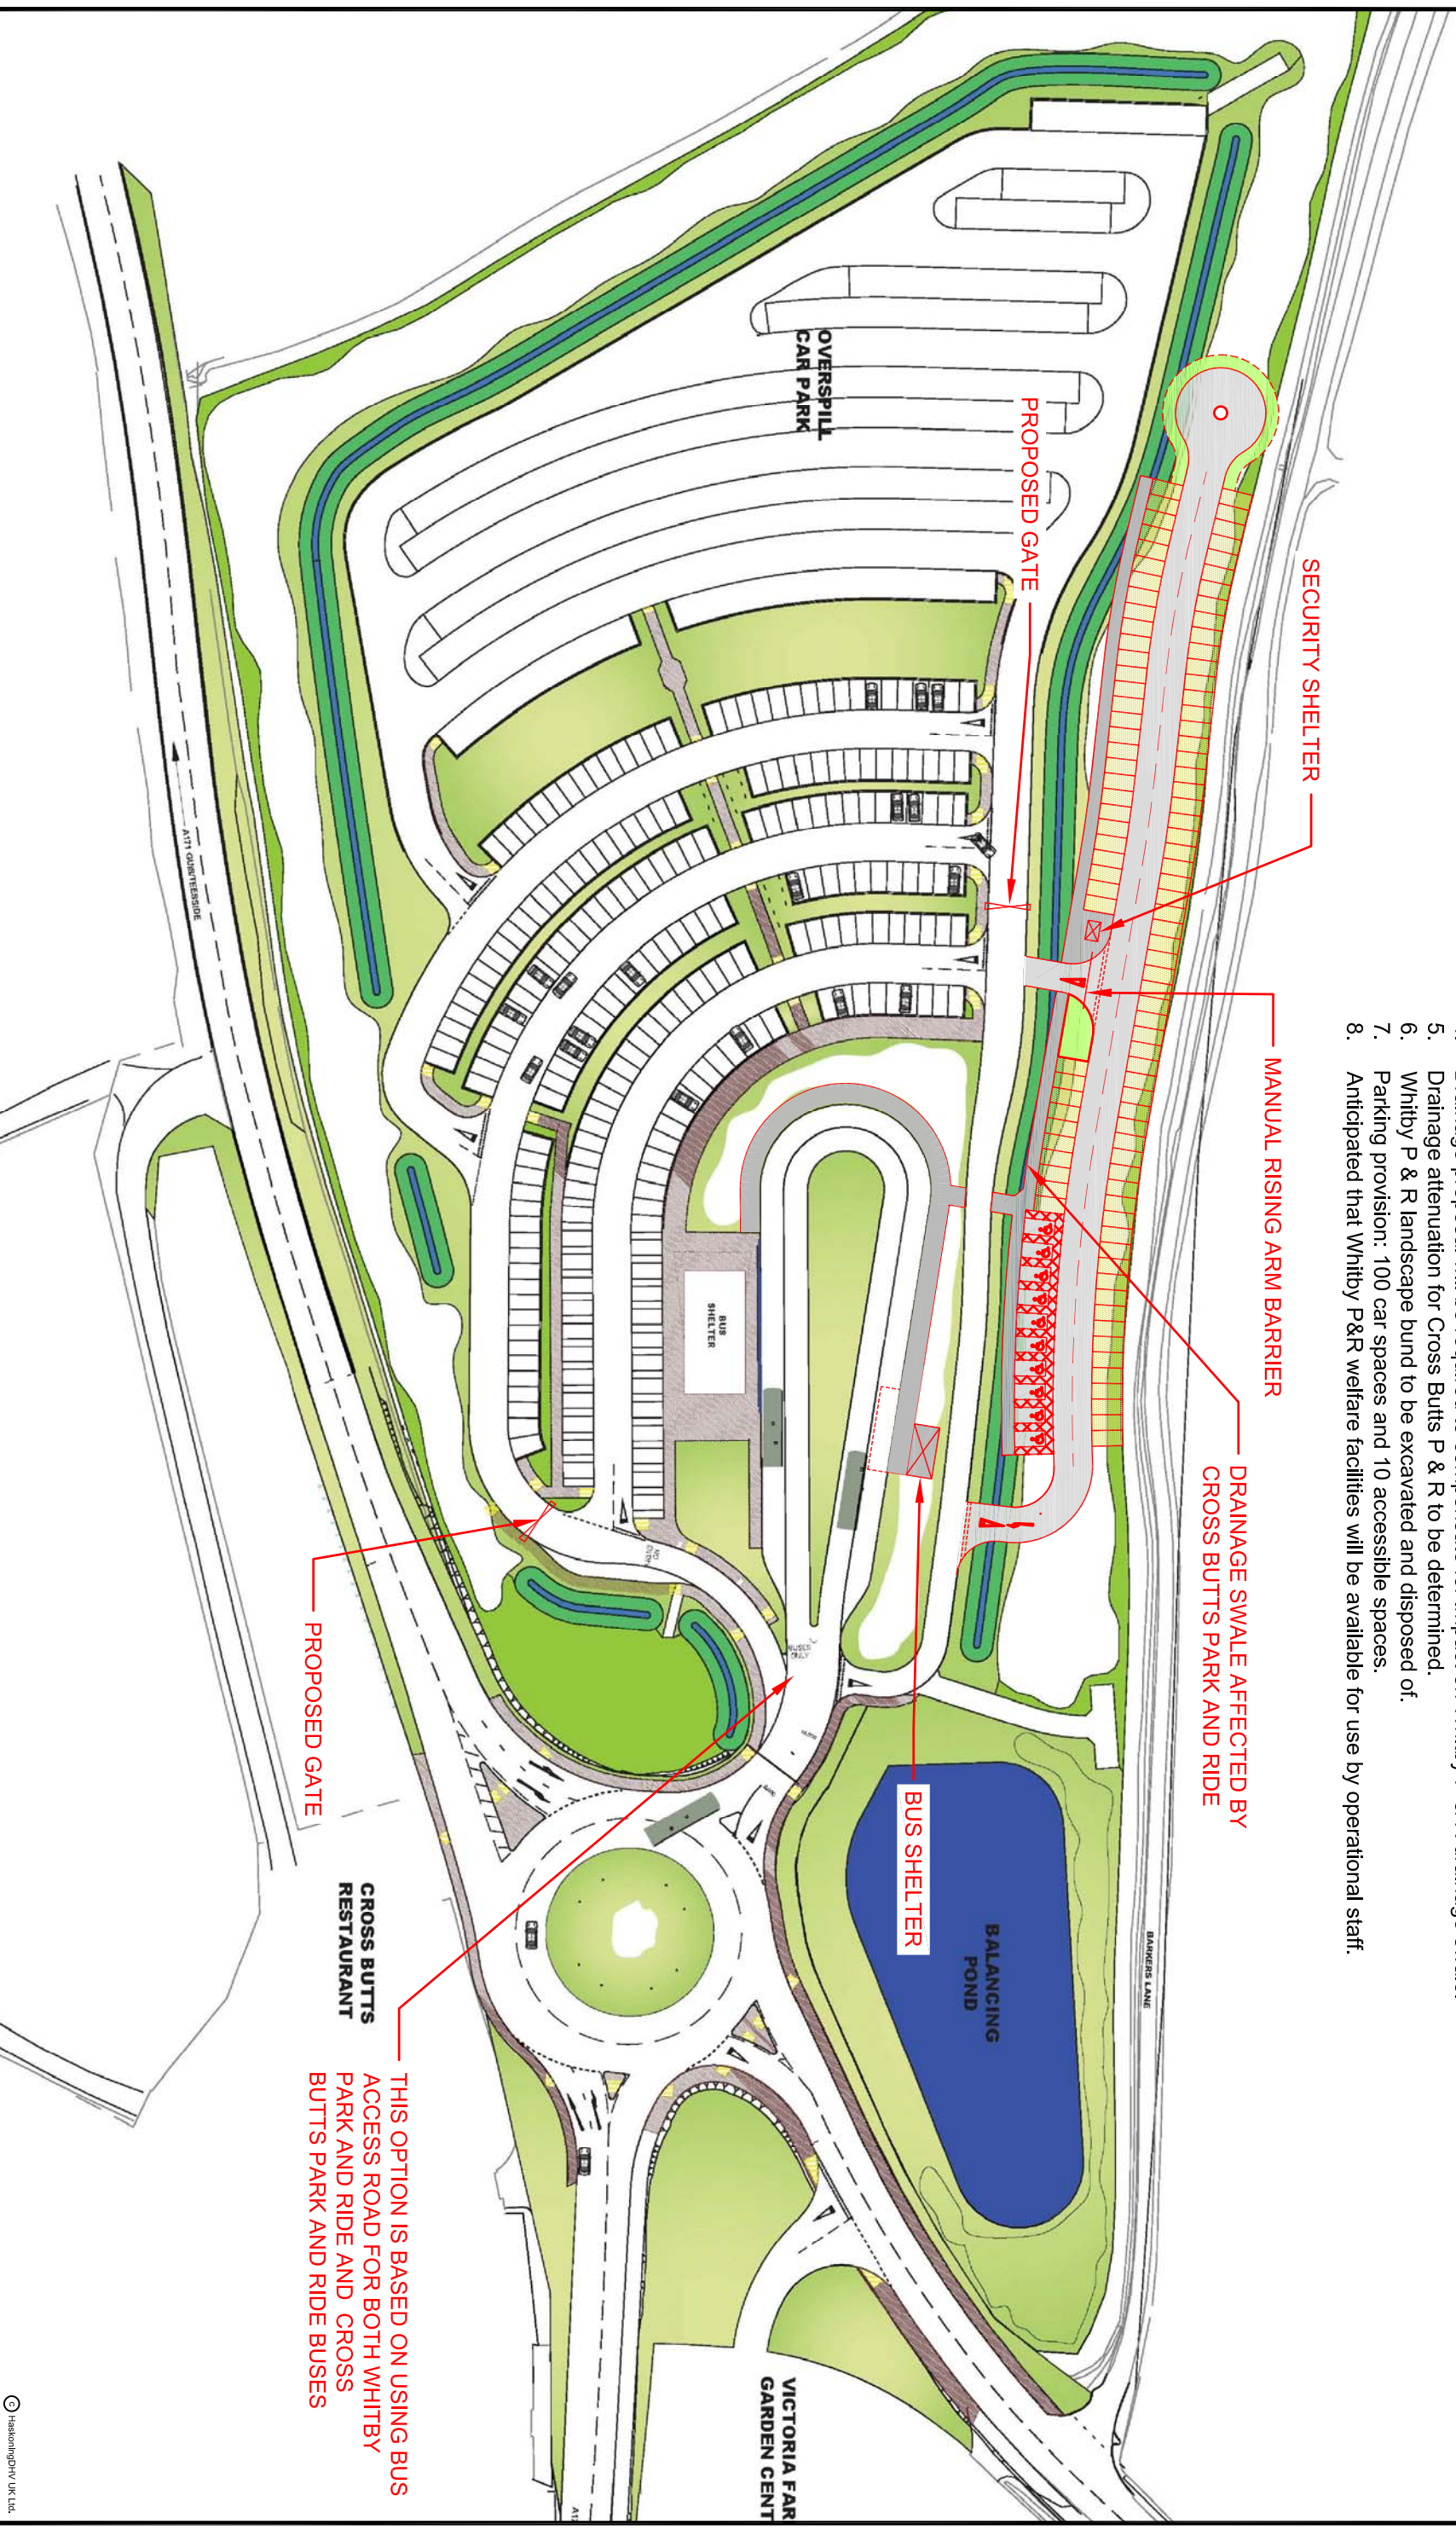

TITLE		PROJECT		JOB No.		DATE		SCALE	
CROSS BUTTS PARK AND RIDE PRELIMINARY LAYOUT		YORK POTASH PROJECT		PB1110		24.06.14		1:1000	
				DRAWN		CHECKED		PASSED	
				ST		SRT		SRT	
				AUTOCAD REF.		DRG No.		REV	
				PB1110-EG-SK-01 P1.DWG		PB1110-EG-SK-01		P1	



Blyth House, Wick Road
 Englefield Green, Epsom
 Surrey, Middlesex
 Tel: +44(0)1832 206086
 www.royalhaskoningdhv.com