

NYM/19/0629  
01/10/2019

**From:**

**Sent:** 30 September 2019 17:32

**To:** Hilary Saunders

**Subject:** RE: New application post - NYM/2019/0629/NM Brickyard Cottage (formerly Rock Head), Robin Hood Road, Ravenscar - Parish

Many thanks Hilary – the client has agreed to omit the chimney from the plans and will revert back to the approved traditional chimney.

Do let me know if you require anything further from me or if you are able to part superceed the plans to omit this part of the request.

Kind regards

*Cheryl*

Cheryl Ward Planning

MSc MRTPI


Chartered Town Planner  
MSc MRTPI




 [www.cherylwardplanning.co.uk](http://www.cherylwardplanning.co.uk)

Cheryl **Ward**  
Planning




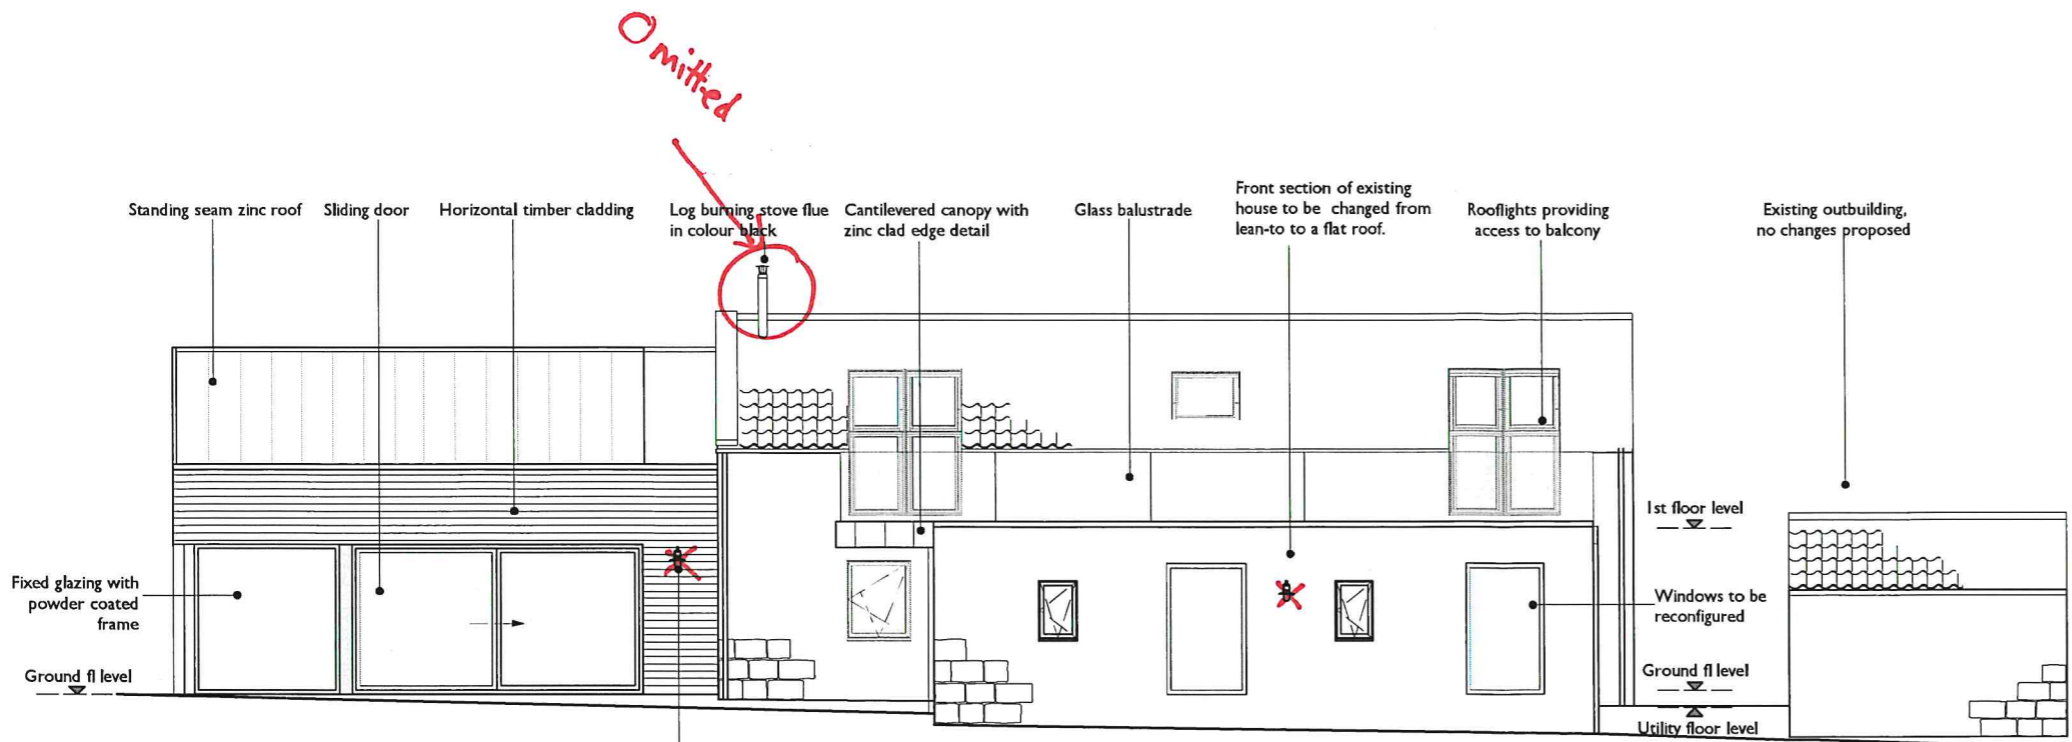


Elevation A as proposed  
Scale 1:100

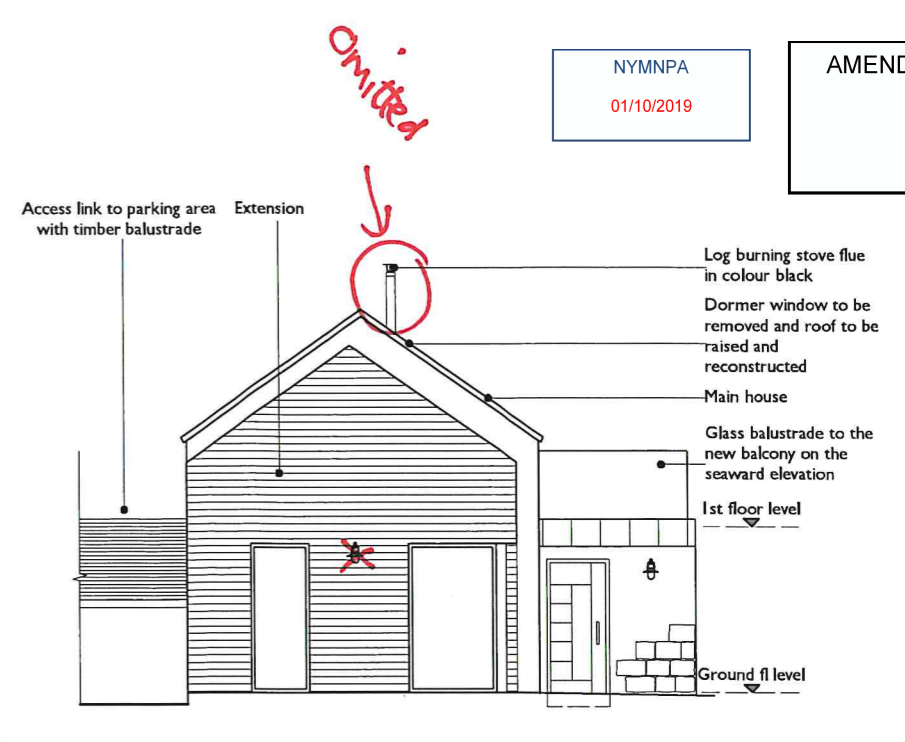

Elevation B as proposed  
Scale 1:100

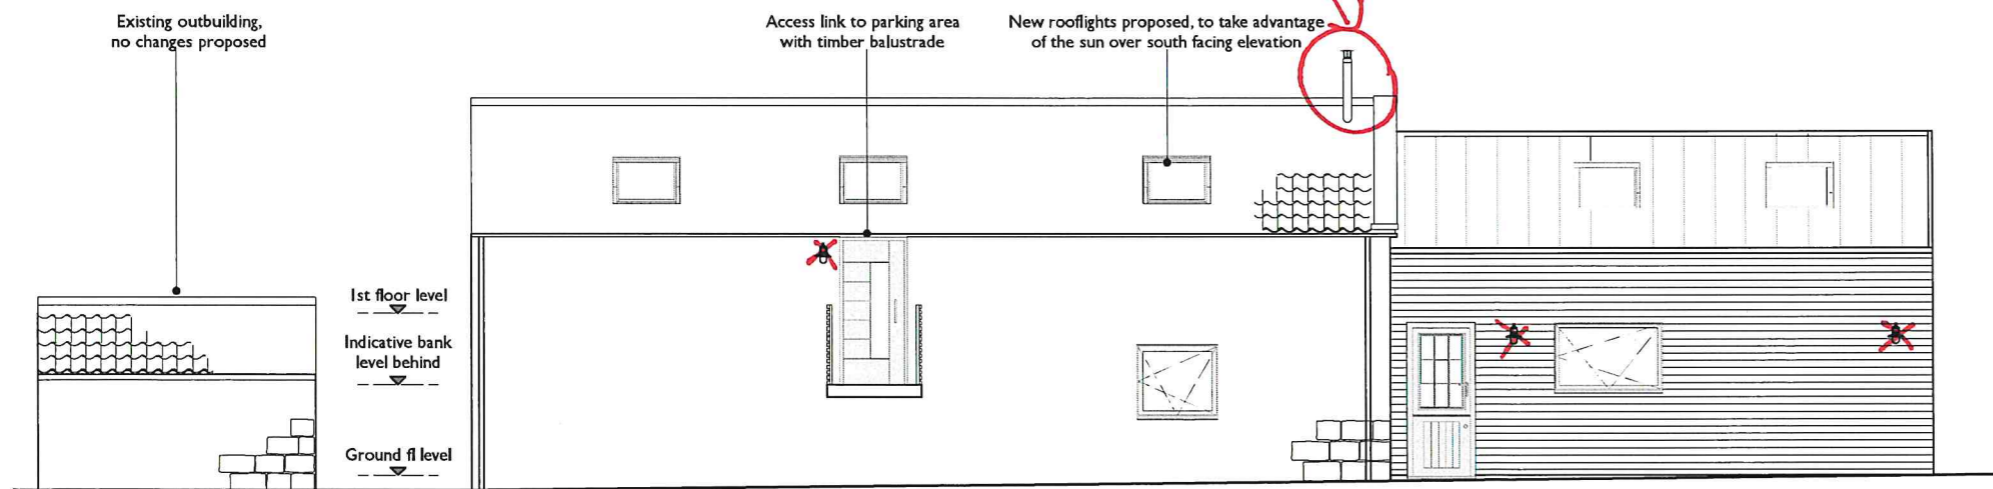

Elevation C as proposed  
Scale 1:100

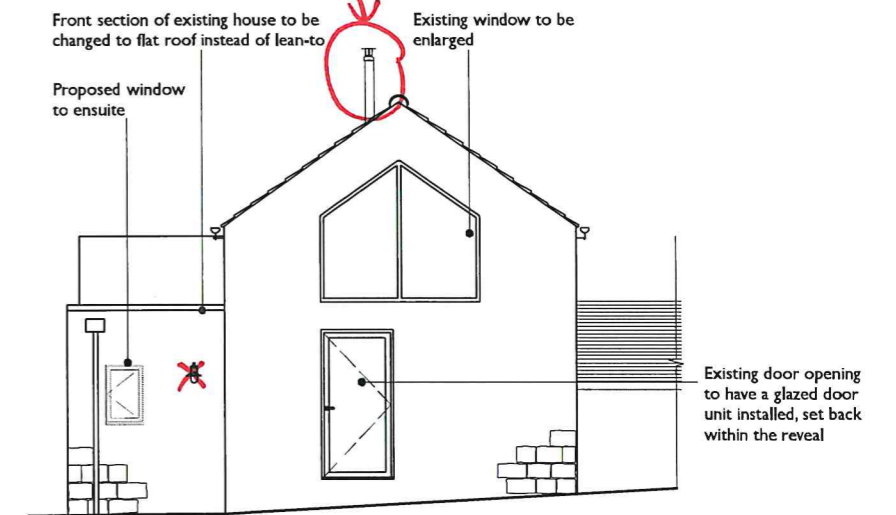

Elevation D as proposed  
Scale 1:100

B 280818 SS Amendments incl: window added to Elevation D, rooflight added Elevation C, height of outbuilding corrected, rooflight sizes amended, Log burning stove flue instead of chimney, style of windows and doors amended, External lights added, External land levels amended to reflect topographical survey.  
A 040319 SS Amendments incl: decrease length of extension and reduced extension eaves, Changes to front single storey length and windows

Rev	Date	Drawn	CHK'd	Description
EM		Endrey Chapman	CL	Client change to DMF (R)-Correction (R)-Inability (S)-Change in priority (S)-Addity (M)-Addity

PLANNING

STUDIO STEAD *arb*  
74 Marlborough Rd Washington Tyne&Wear NE37 3BT  
www.studiosteadarchitect.co.uk

Job: Brickyard Cottage  
Address: Brickyard Cottage, Robin Hood Lane, Ravenscar, Scarborough YO13 0ES  
Client: Mr and Mrs Hollingworth

Scale	First Issue Date	Drawn	Checked
1:100	Dec 2018	SS	SS

© STUDIO STEAD - Do Not Scale From This Drawing


Job No.	Dwg no.	Sheet No.	Revision	Sheet Size
098	P05	01	B	A3

**PART SUPERSEDED**  
2/10/2019,  
Notes: Flue removed.  
External lights not considered under this application but under 2019/0630/CVC

Proposed external light to cast downlight only



Key

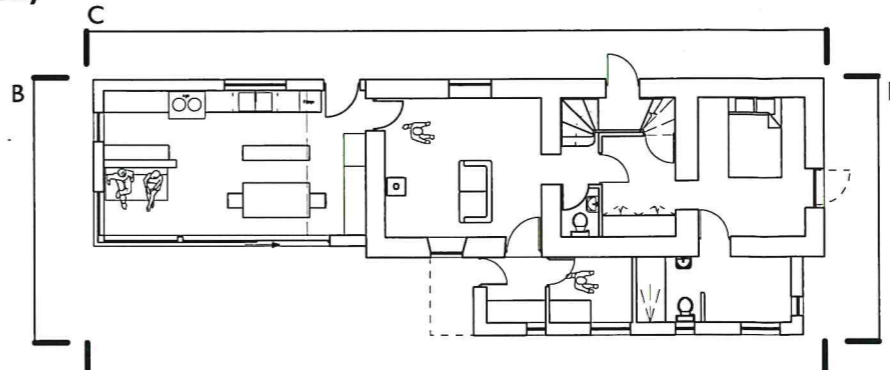

A (seaward elevation)