



NYMNPA
25/02/2019

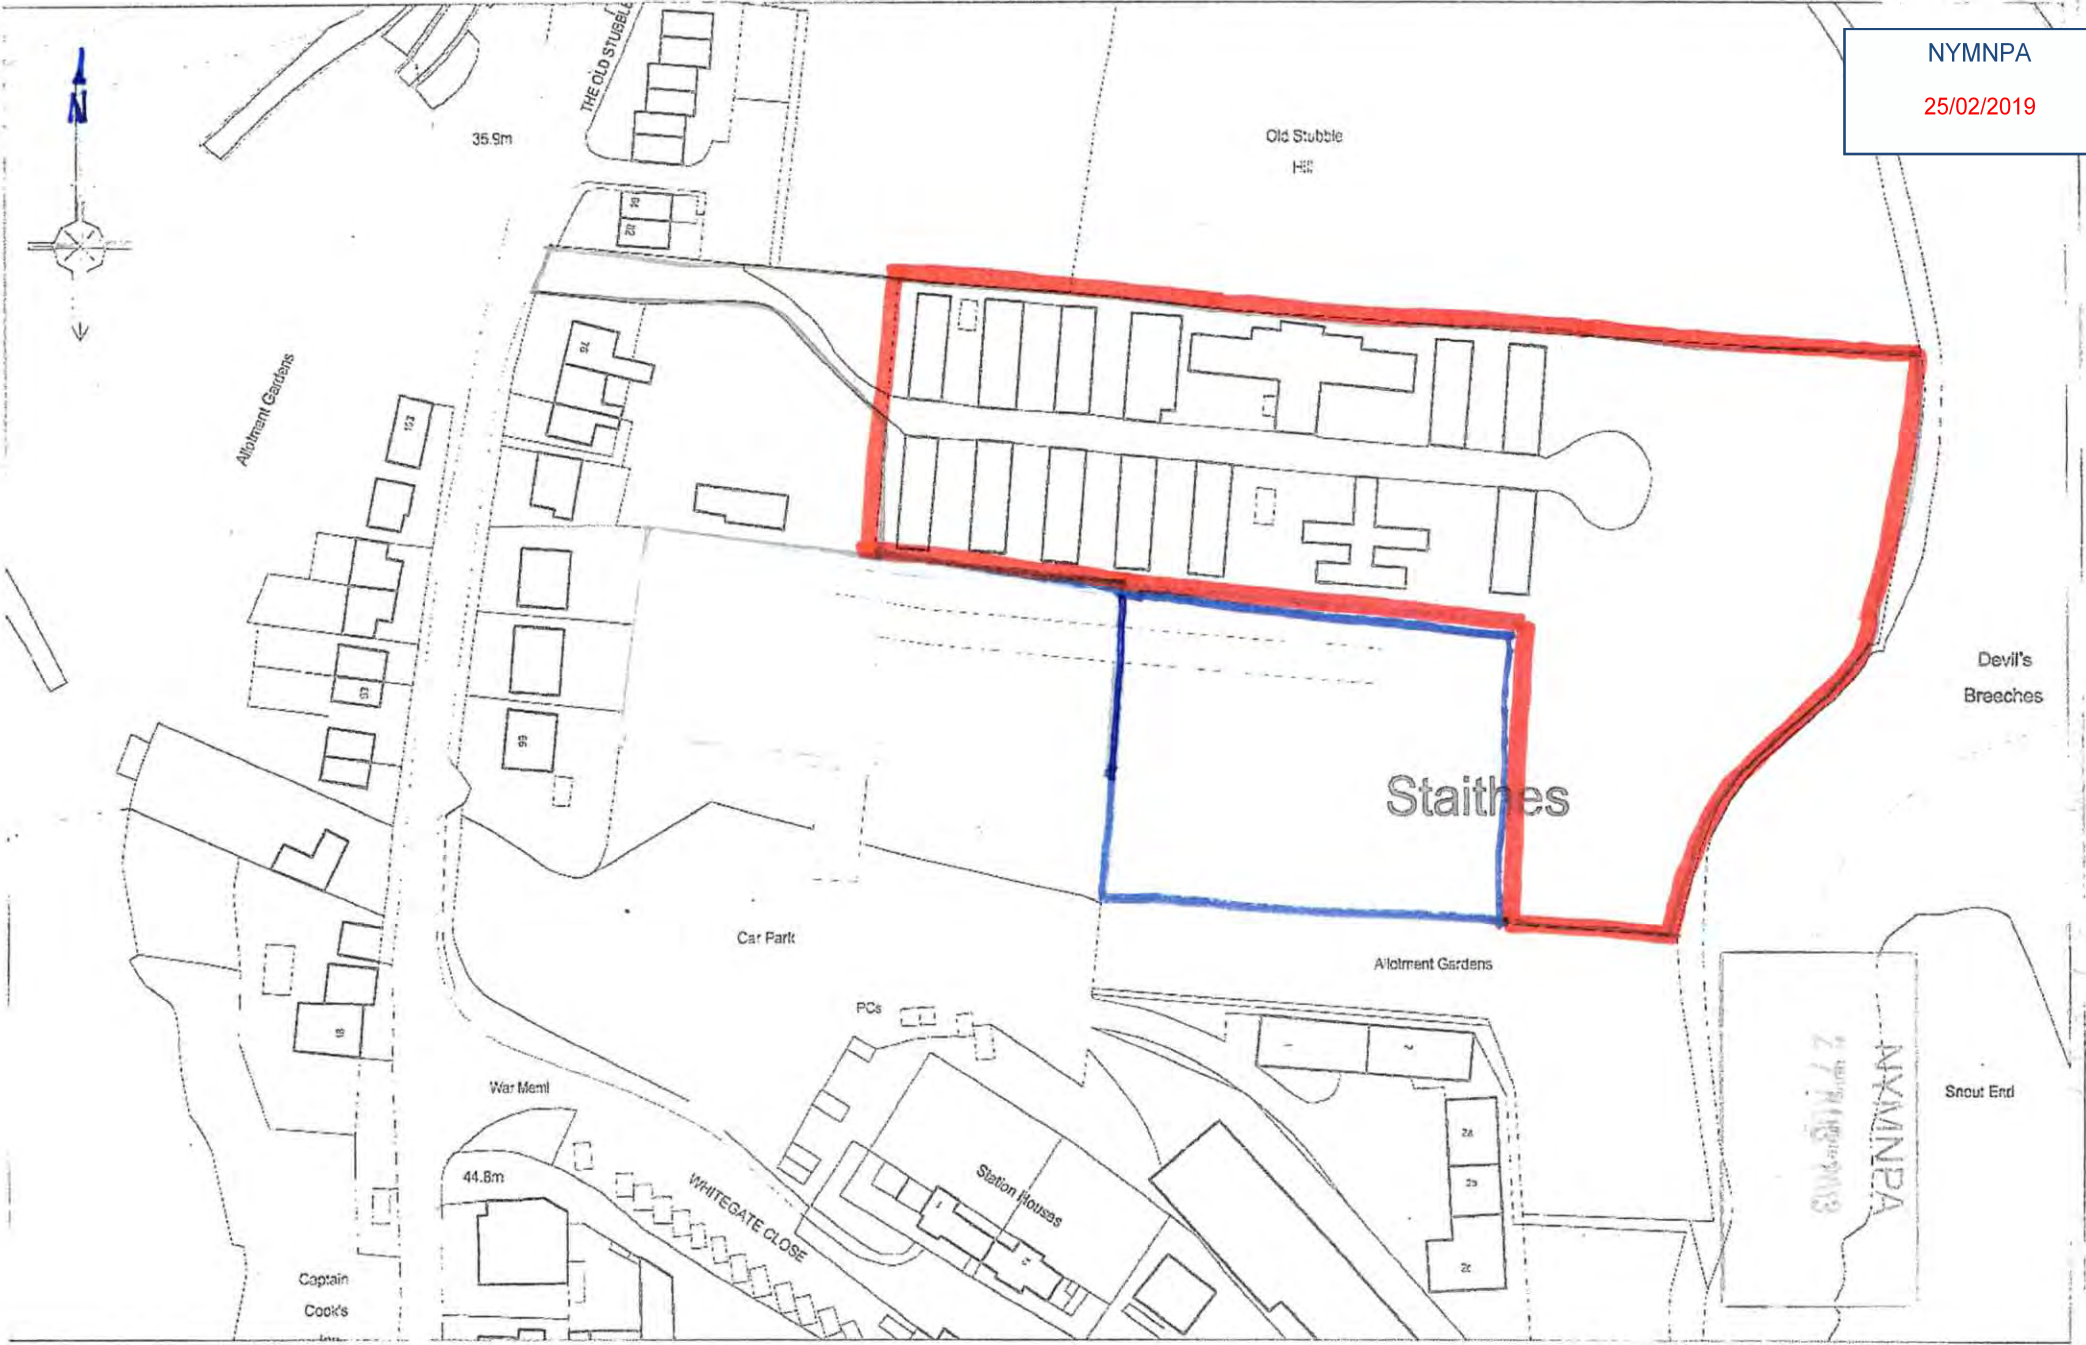

- Note:**
- The designs shown are subject to confirmation of dimensions on site prior to commencement of works.
 - Any discrepancies should be reported to Todd Building Consultants before works continue.
 - These drawings are job specific and copyright of Todd Building Consultants.
 - Do not scale off these drawings as photocopying/ scanning of information may have led to distortion in scale.

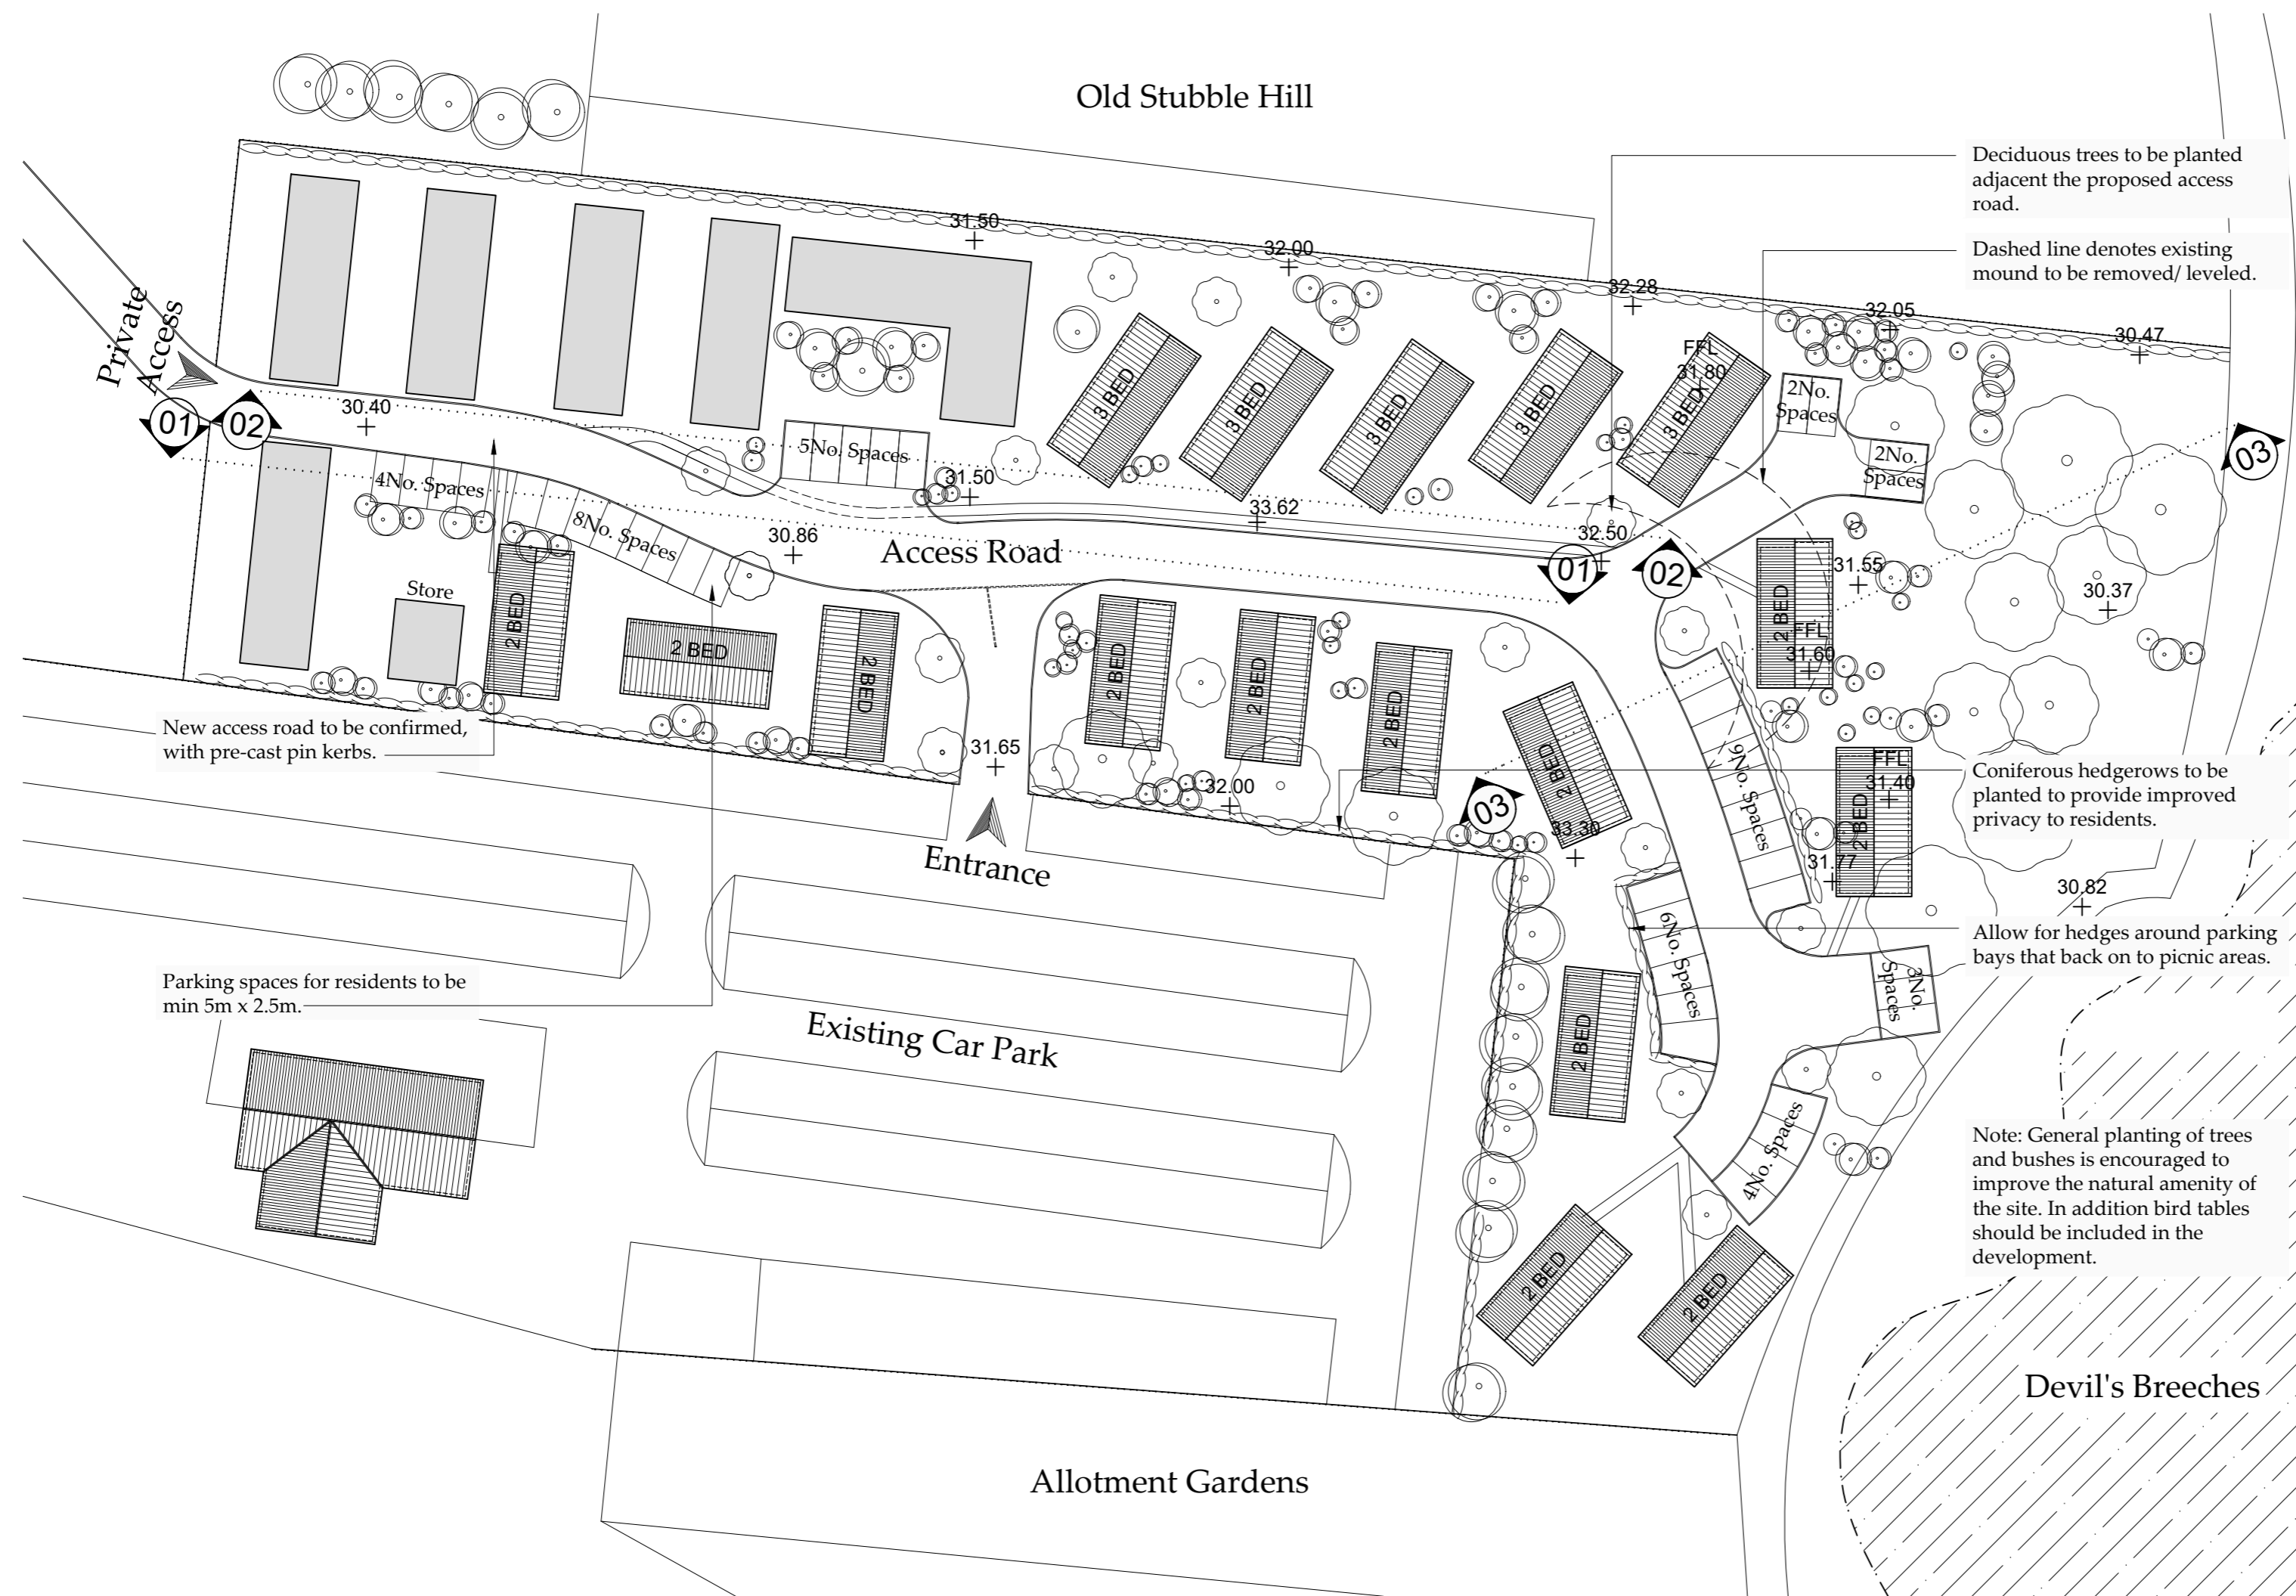

Block Plan
1:500

NYMNPA
19/03/2019

H	LAYOUT REVISED AS PER CLIENT REQUEST	16/02/2017
G	LEVELS REVISED / FFL ADDED TO 3 UNITS	13/03/2017
F	LEVELS REVISED / MOUND TO BE REMOVED	05/02/2017
E	LEVELS ADDED	16/12/2016
D	3 BED UNITS ADDED / CAMP PODS OMITTED	27/08/2016
C	EXISTING BUILDING RE-INSTATED	22/12/2013
B	ALTERED TO SUIT PLANNING	04/10/2013
A	ISSUED FOR CLIENT APPROVAL	15/07/2013

Rev.	Description	Date
------	-------------	------

Todd
Building Consultants

CLIENT:
Mr. & Mrs. Walker

PROJECT:
Alterations to Trig Point Holiday Park

TITLE:
Proposed Block Plan

SCALE: 1:500@A2	DATE: 15/07/2013	
PROJECT	DRAWING	REV

109-02-H

- Note:**
- The designs shown are subject to confirmation of dimensions on site prior to commencement of works.
 - Any discrepancies should be reported to Todd Building Consultants before works continue.
 - These drawings are job specific and copyright of Todd Building Consultants.
 - Do not scale off these drawings as photocopying/scanning of information may have led to distortion in scale.



NYMNPA
20/03/2019

I	BOUNDARY LINES SHOWN	19/03/2019
H	LAYOUT REVISED AS PER CLIENT REQUEST	16/02/2019
G	LEVELS REVISED / FFL ADDED TO 3 UNITS	13/03/2017
F	LEVELS REVISED / MOUND TO BE REMOVED	05/02/2017
E	LEVELS ADDED	16/12/2016
D	3 BED UNITS ADDED / CAMP PODS OMITTED	27/08/2016
C	EXISTING BUILDING RE-INSTATED	22/12/2013
B	ALTERED TO SUIT PLANNING	04/10/2013
A	ISSUED FOR CLIENT APPROVAL	15/07/2013

Rev.	Description	Date
------	-------------	------



Todd

Building Consultants

CLIENT:
Mr. & Mrs. Walker

PROJECT:
Alterations to Trig Point Holiday Park

TITLE:
Proposed Block Plan





SCALE: 1:500@A2	DATE: 15/07/2013	
PROJECT	DRAWING	REV

109-02-1

Block Plan
1:500

Note:

- The designs shown are subject to confirmation of dimensions on site prior to commencement of works.
- Any discrepancies should be reported to Todd Building Consultants before works continue.
- These drawings are job specific and copyright of Todd Building Consultants.
- Do not scale off these drawings as photocopying/scanning of information may have lead to distortion in scale.

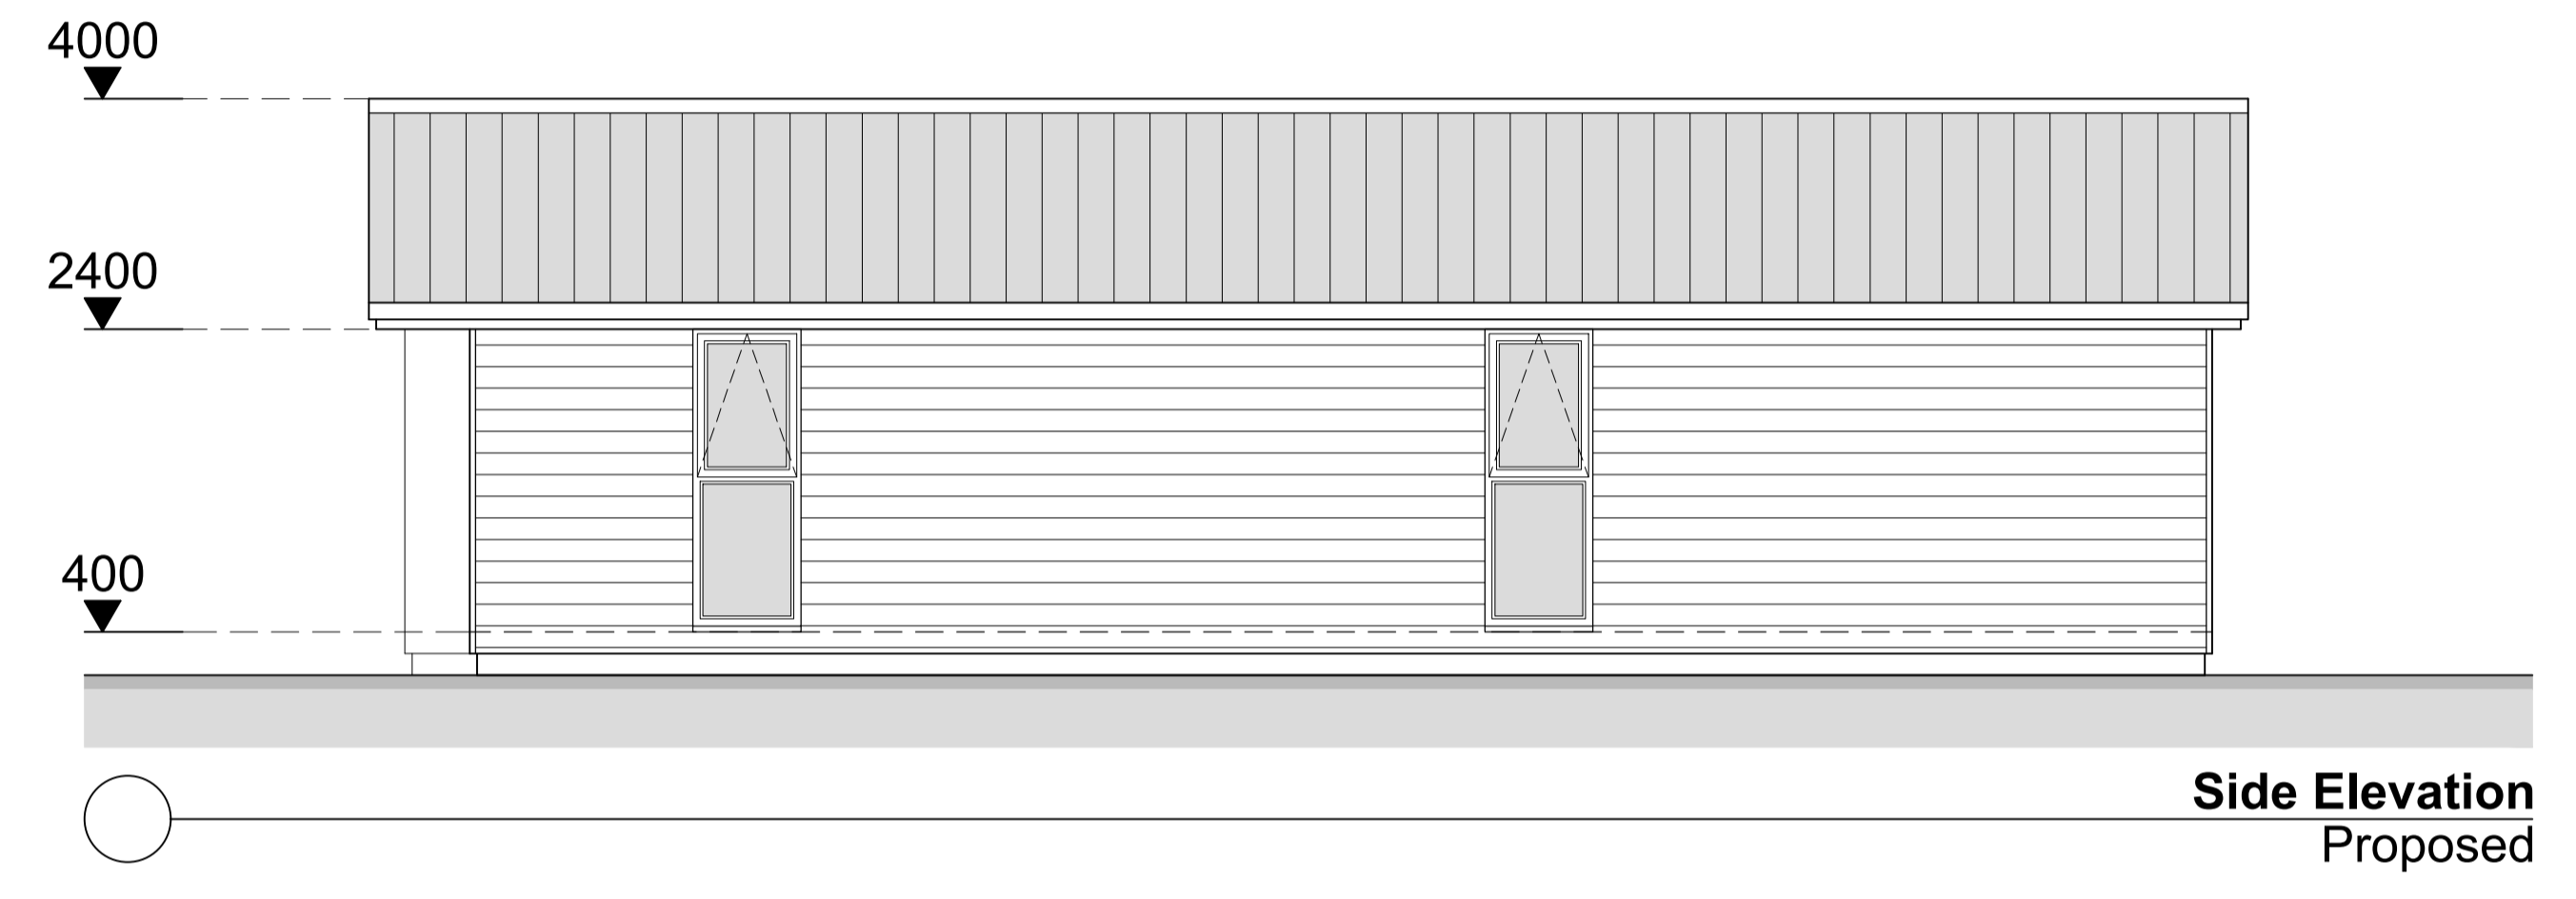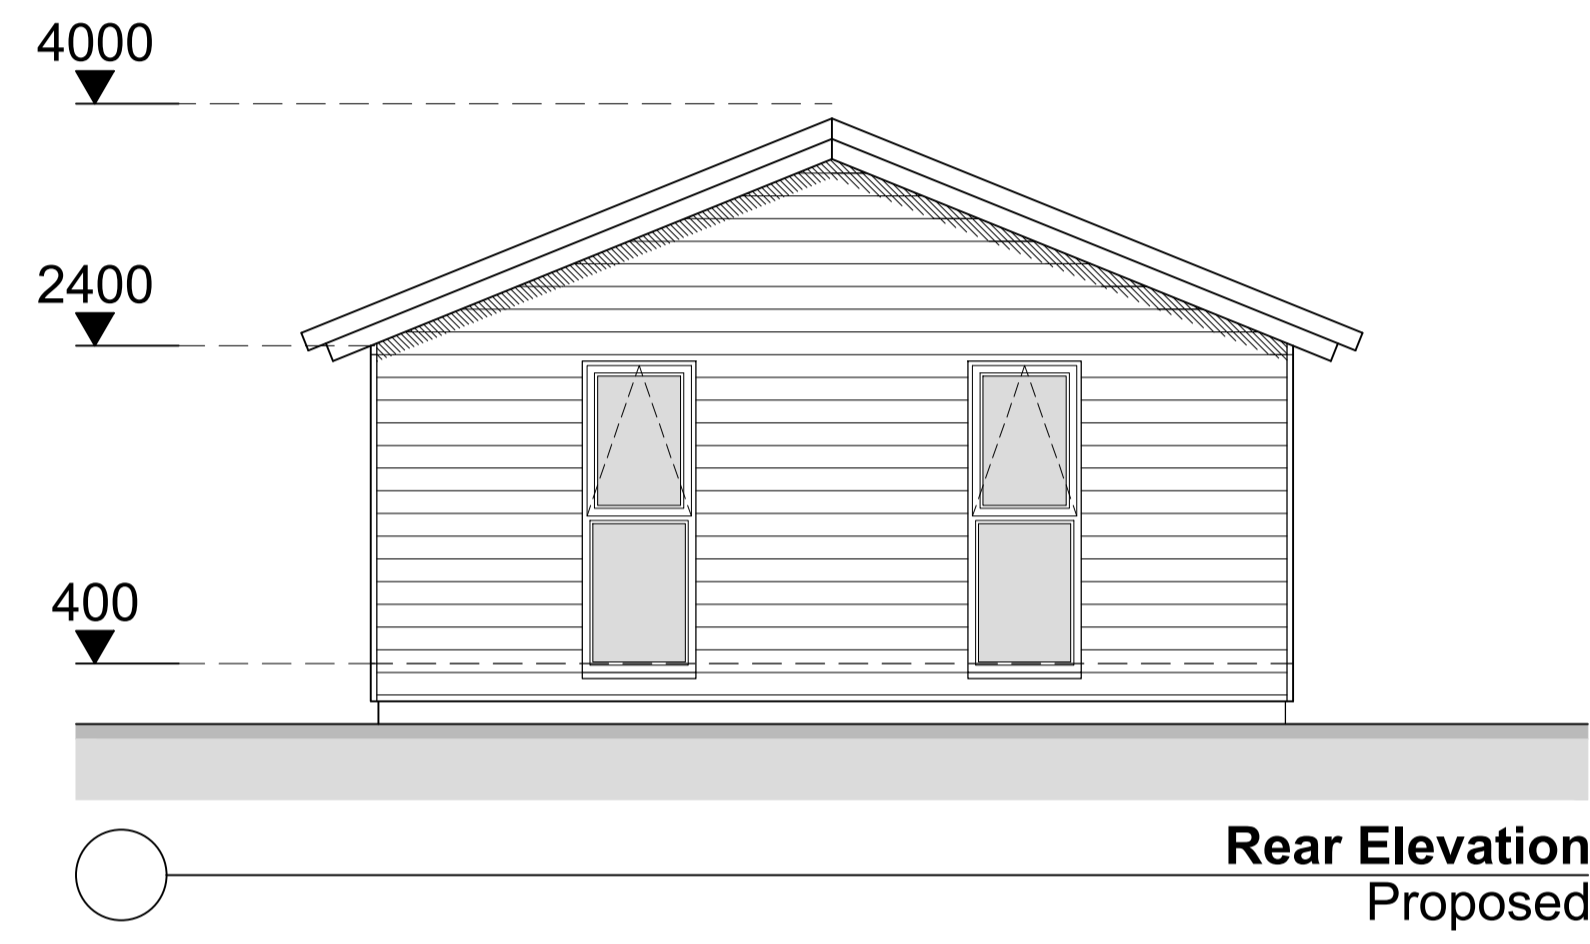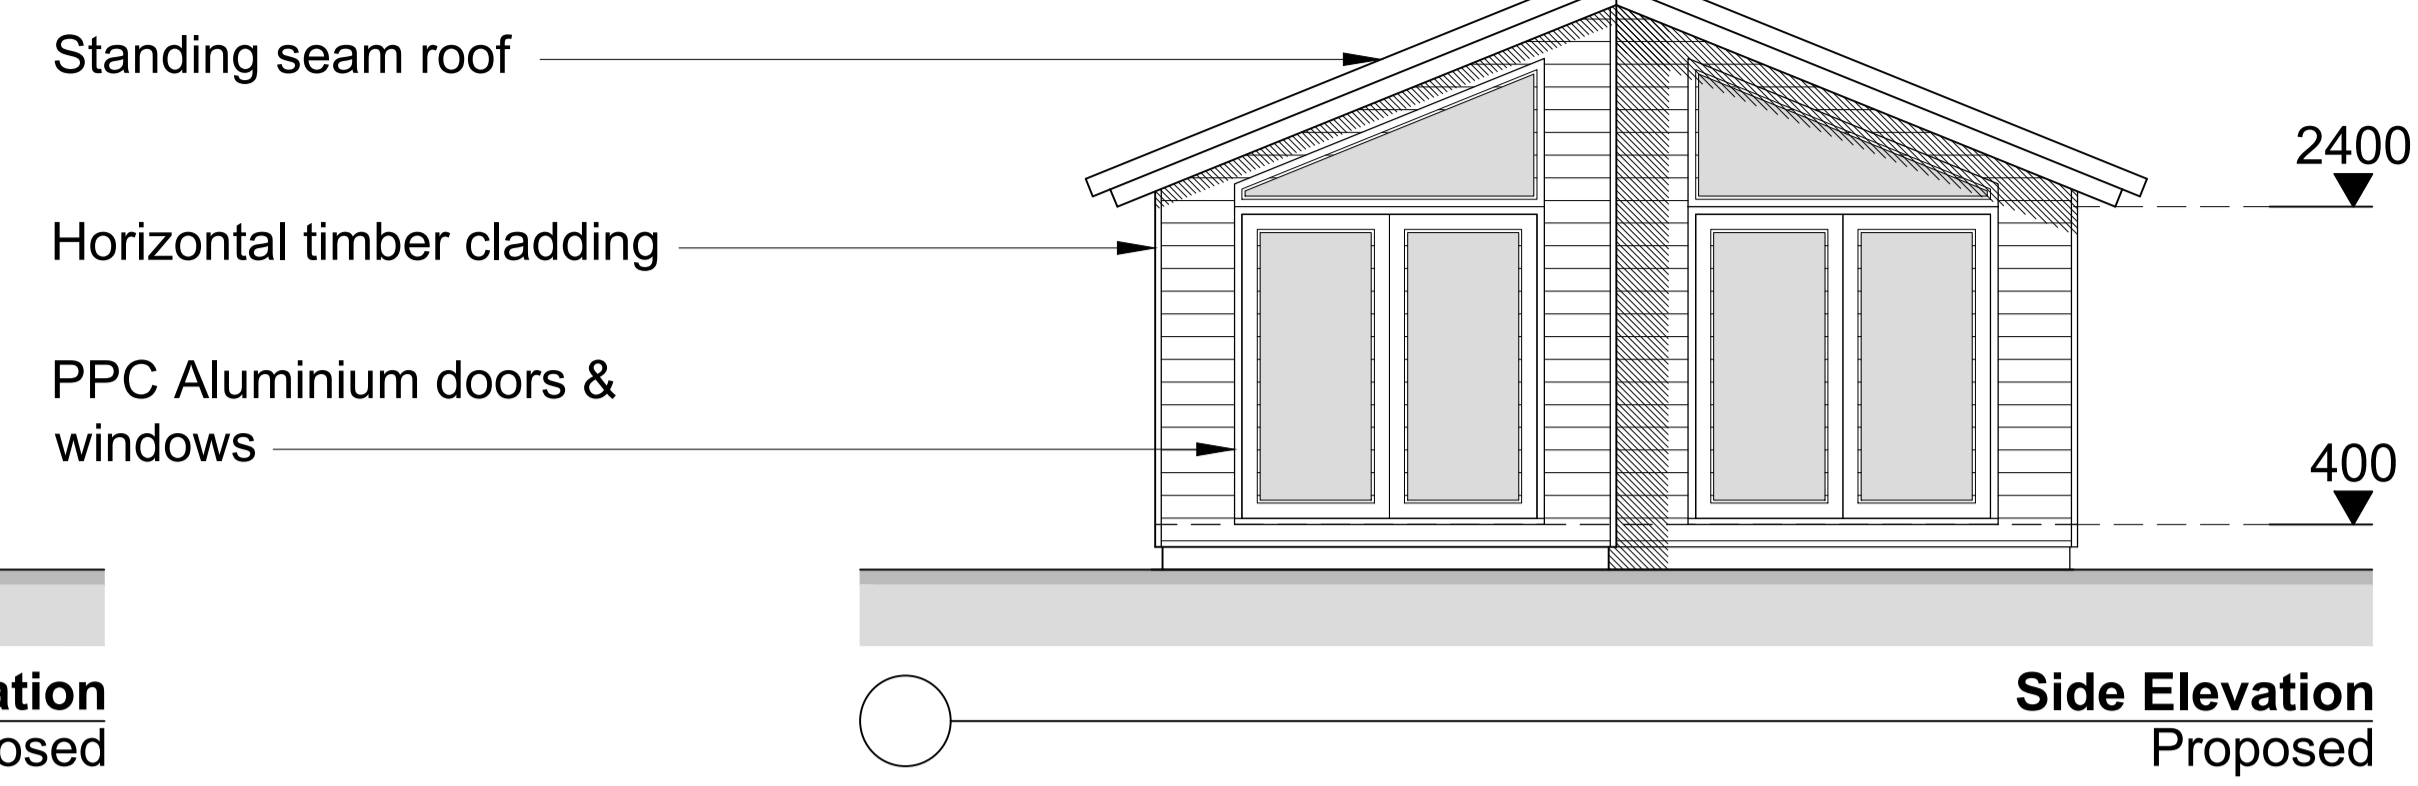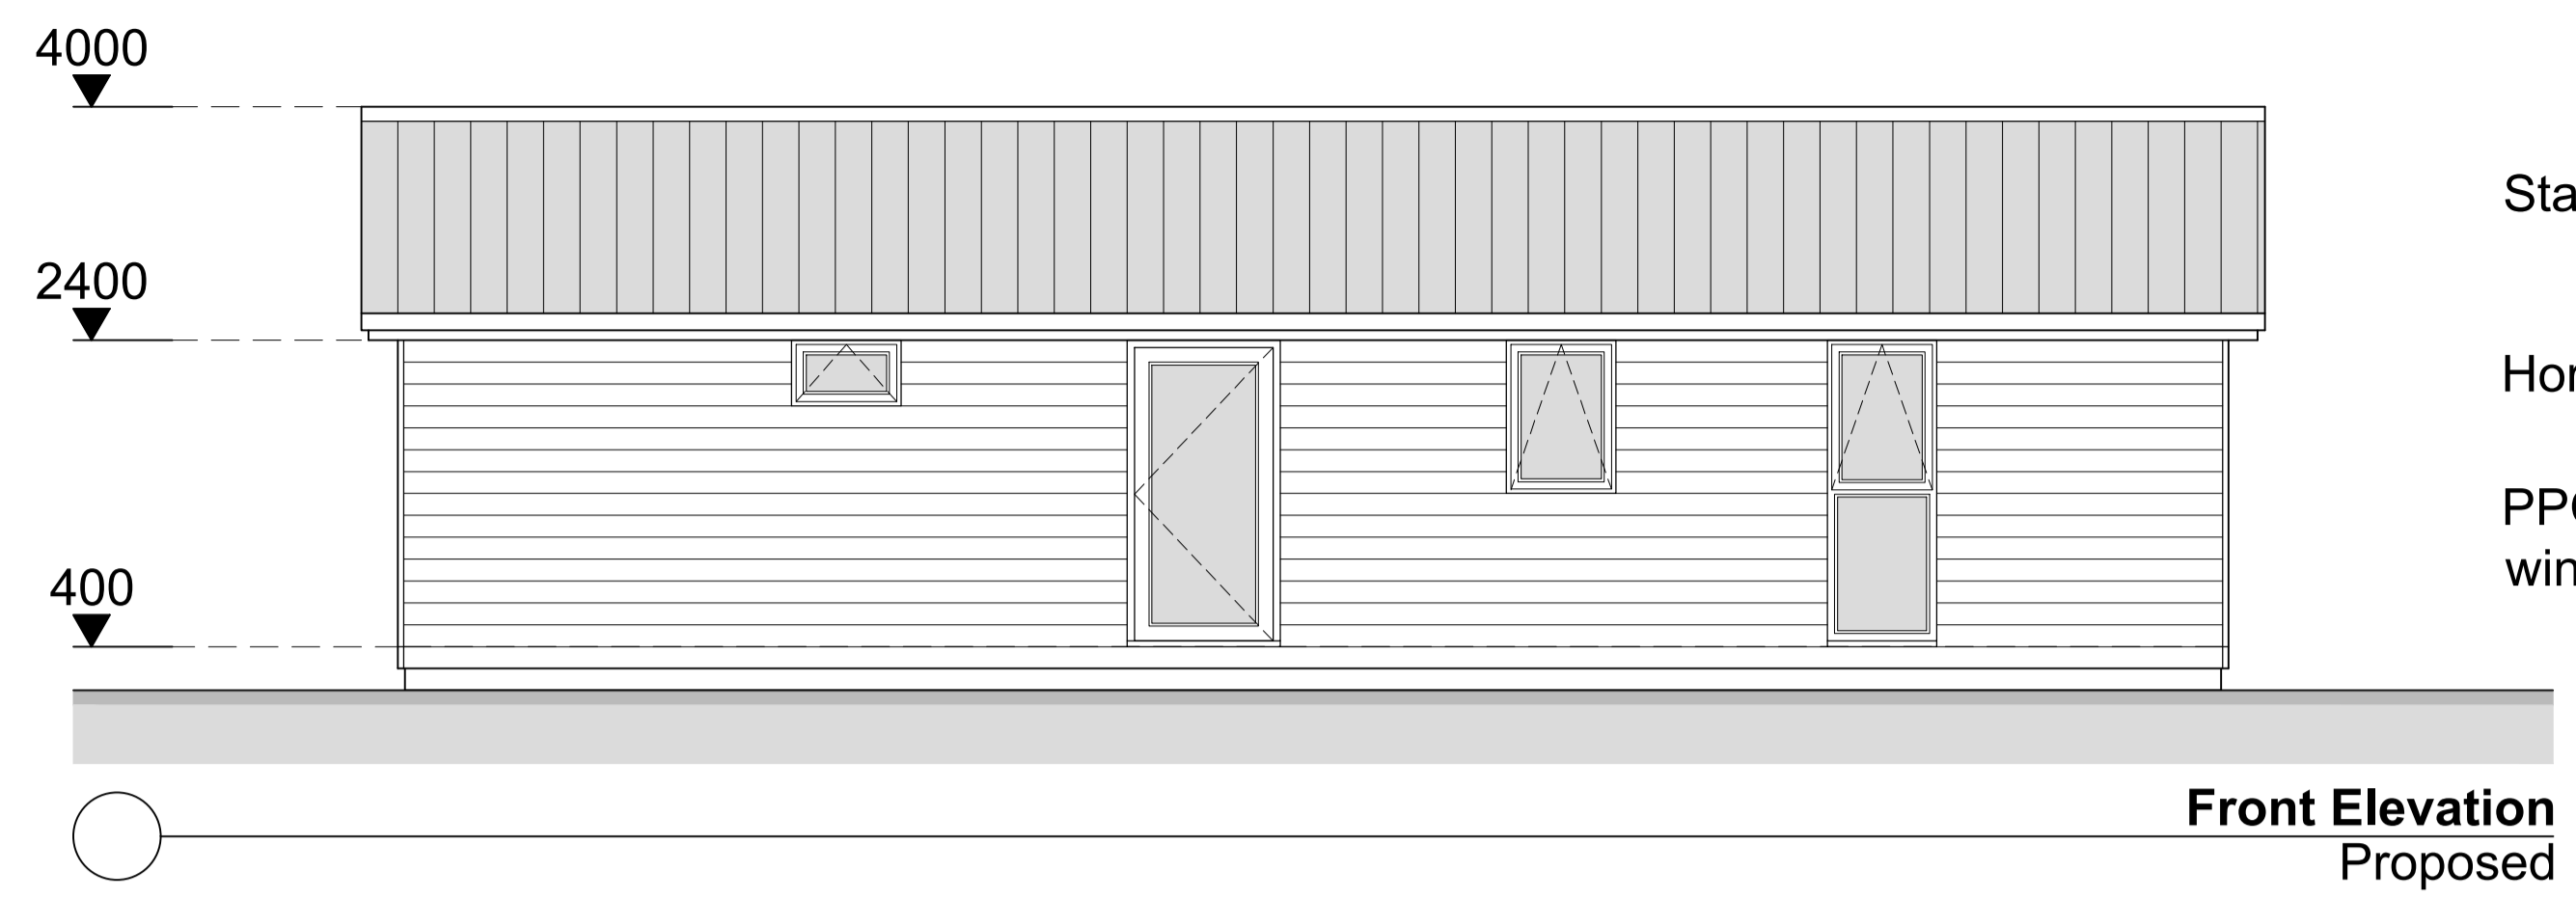


NYMNPA
19/03/2019

Internal partitions to manufacturers design (timber or steel frame), to achieve suitable acoustic/ fire ratings.

All sanitary fittings to have low flush/ water conserving actions.

Manufacturer to provide suitable key siting strategy for wider site management/ maintenance.

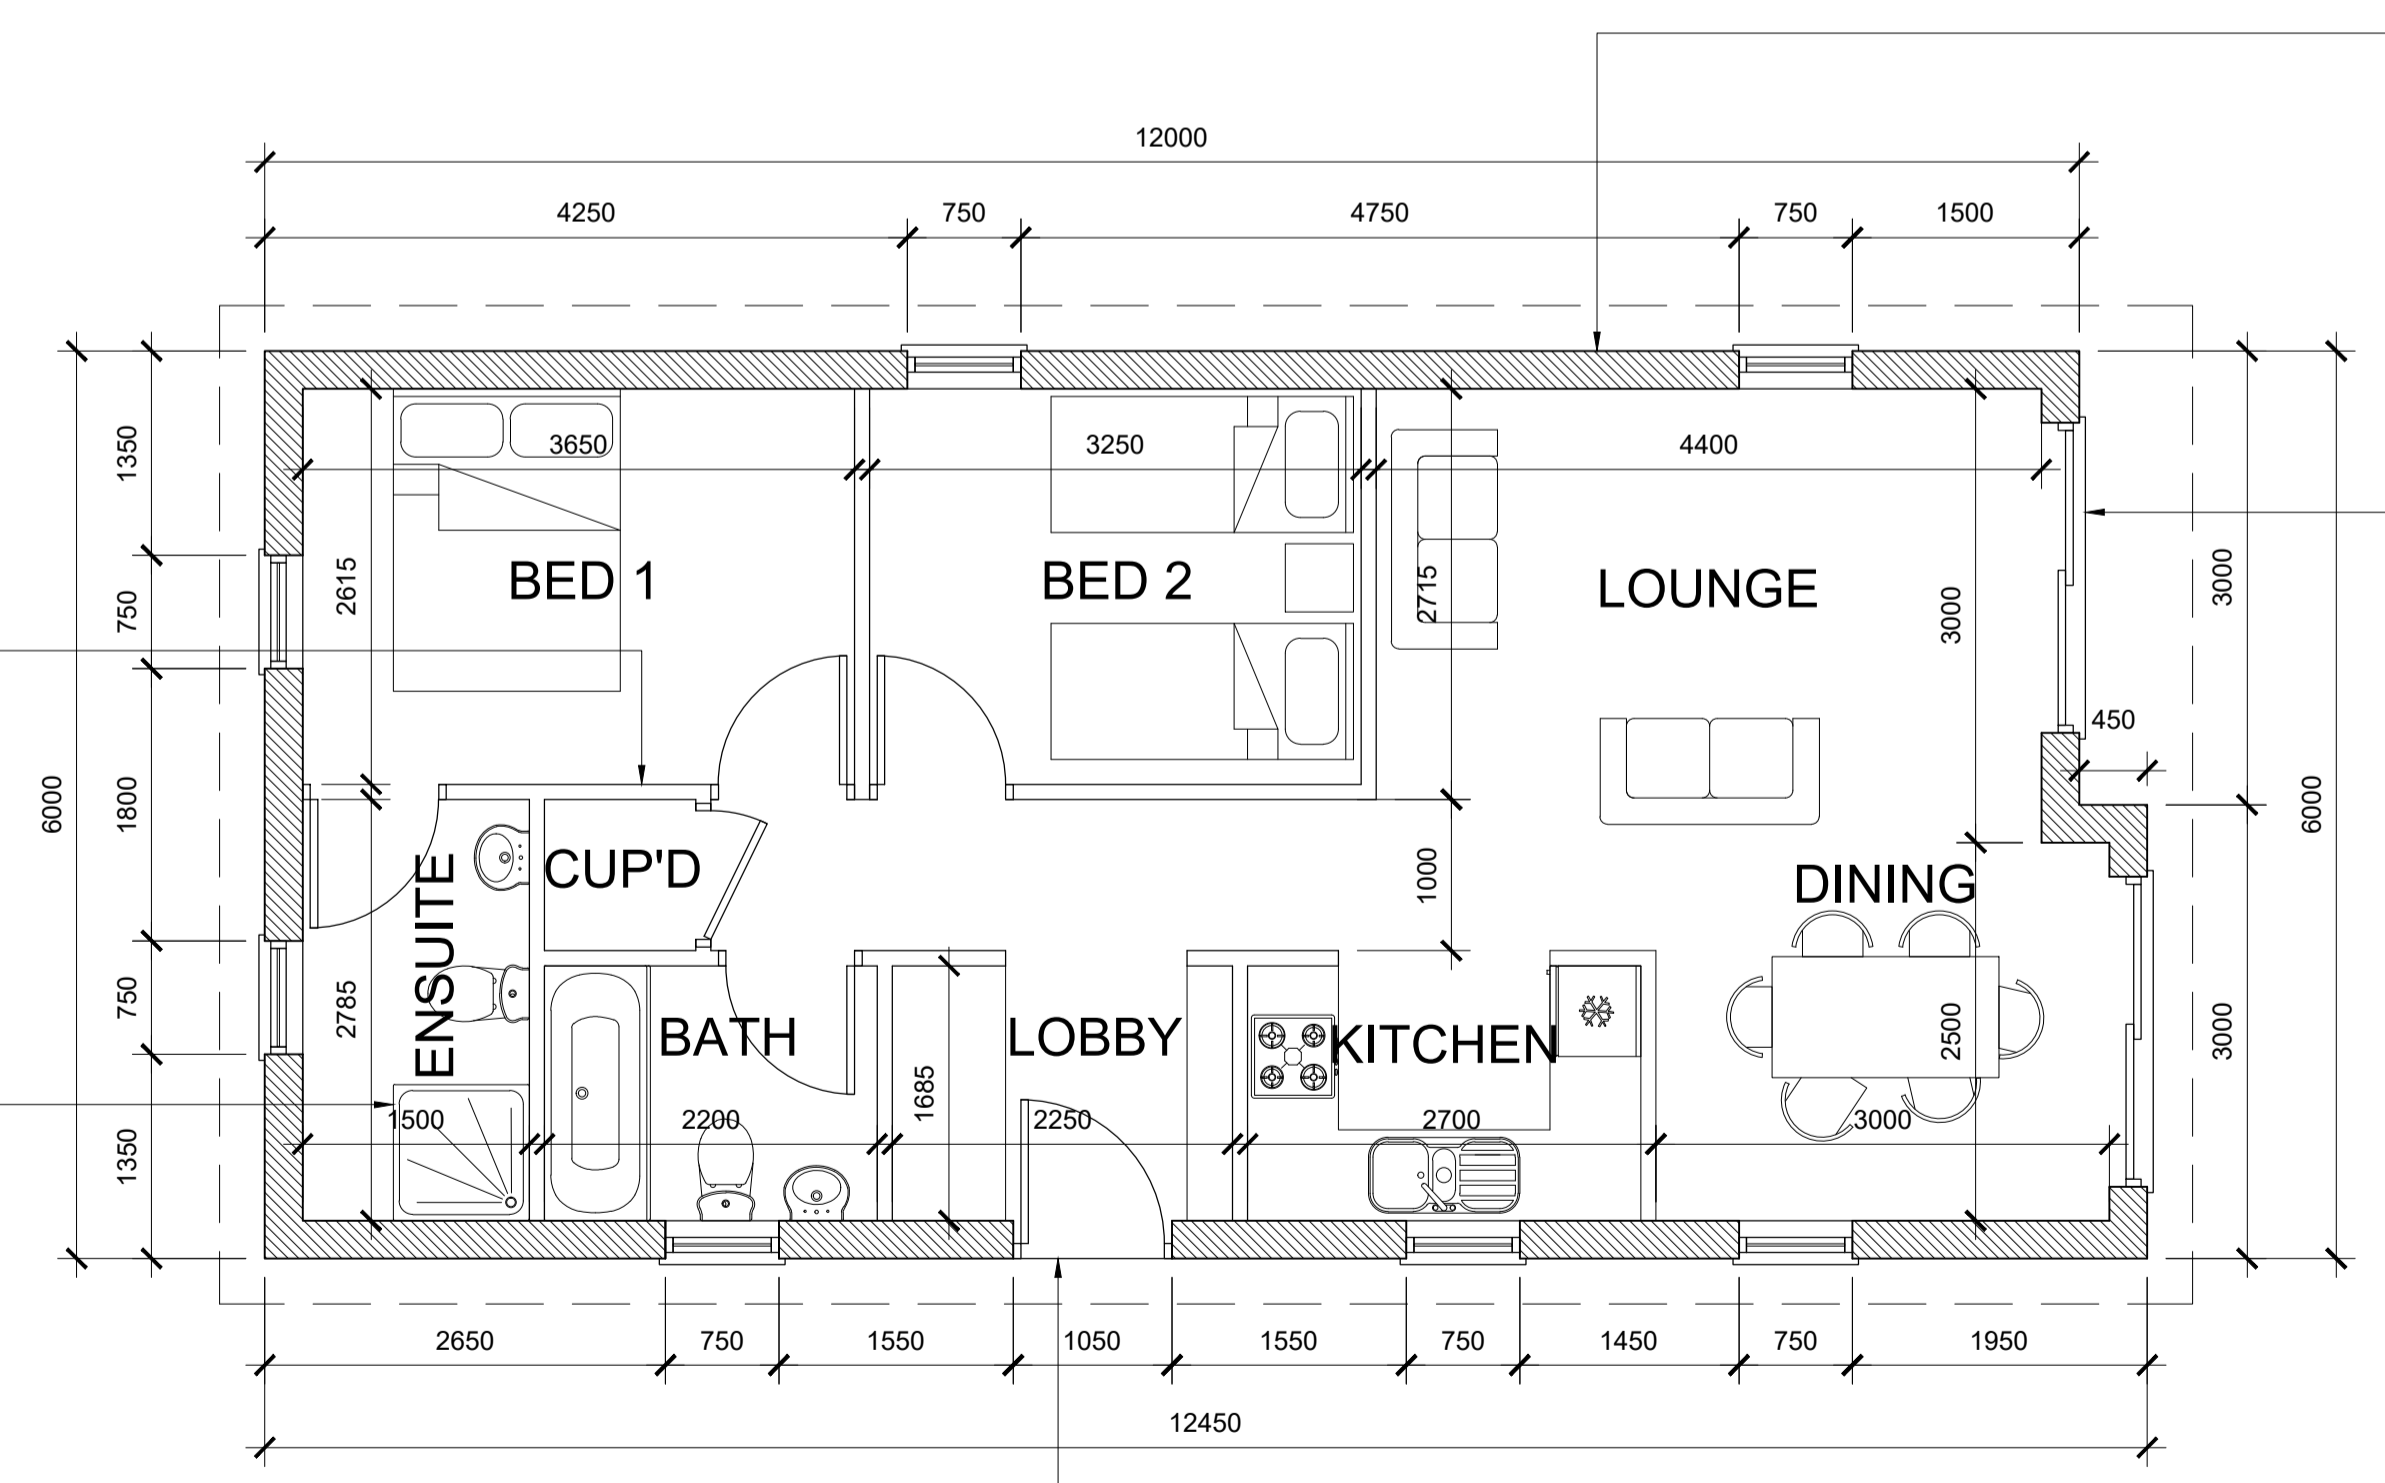

External walls to be highly insulated, pre-manufactured timber or SFS frame.

External windows, doors and general glazing to be highly efficient timber units with e-coated double glazing, laminated glass where present below 850mm from FFL.

M&E / Fire strategy
All to manufacturers design, to be in accordance with approved documents.

00

B CONSTRUCTION INFO / DIMENSIONS ADDED 01/08/2016
A ISSUED FOR CLIENT COMMENT 27/06/2016

Rev. Description Date



CLIENT:
Mr. & Mrs. Walker

PROJECT:
Alterations to Trig Point Holiday Park

TITLE:
Proposed Plan & Elevations





SCALE: 1:50@A1 DATE: 20/06/2016

PROJECT DRAWING REV


109-04-B

Note:

- The designs shown are subject to confirmation of dimensions on site prior to commencement of works.
- Any discrepancies should be reported to Todd Building Consultants before works continue.
- These drawings are job specific and copyright of Todd Building Consultants.
- Do not scale off these drawings as photocopying/scanning of information may have lead to distortion in scale.

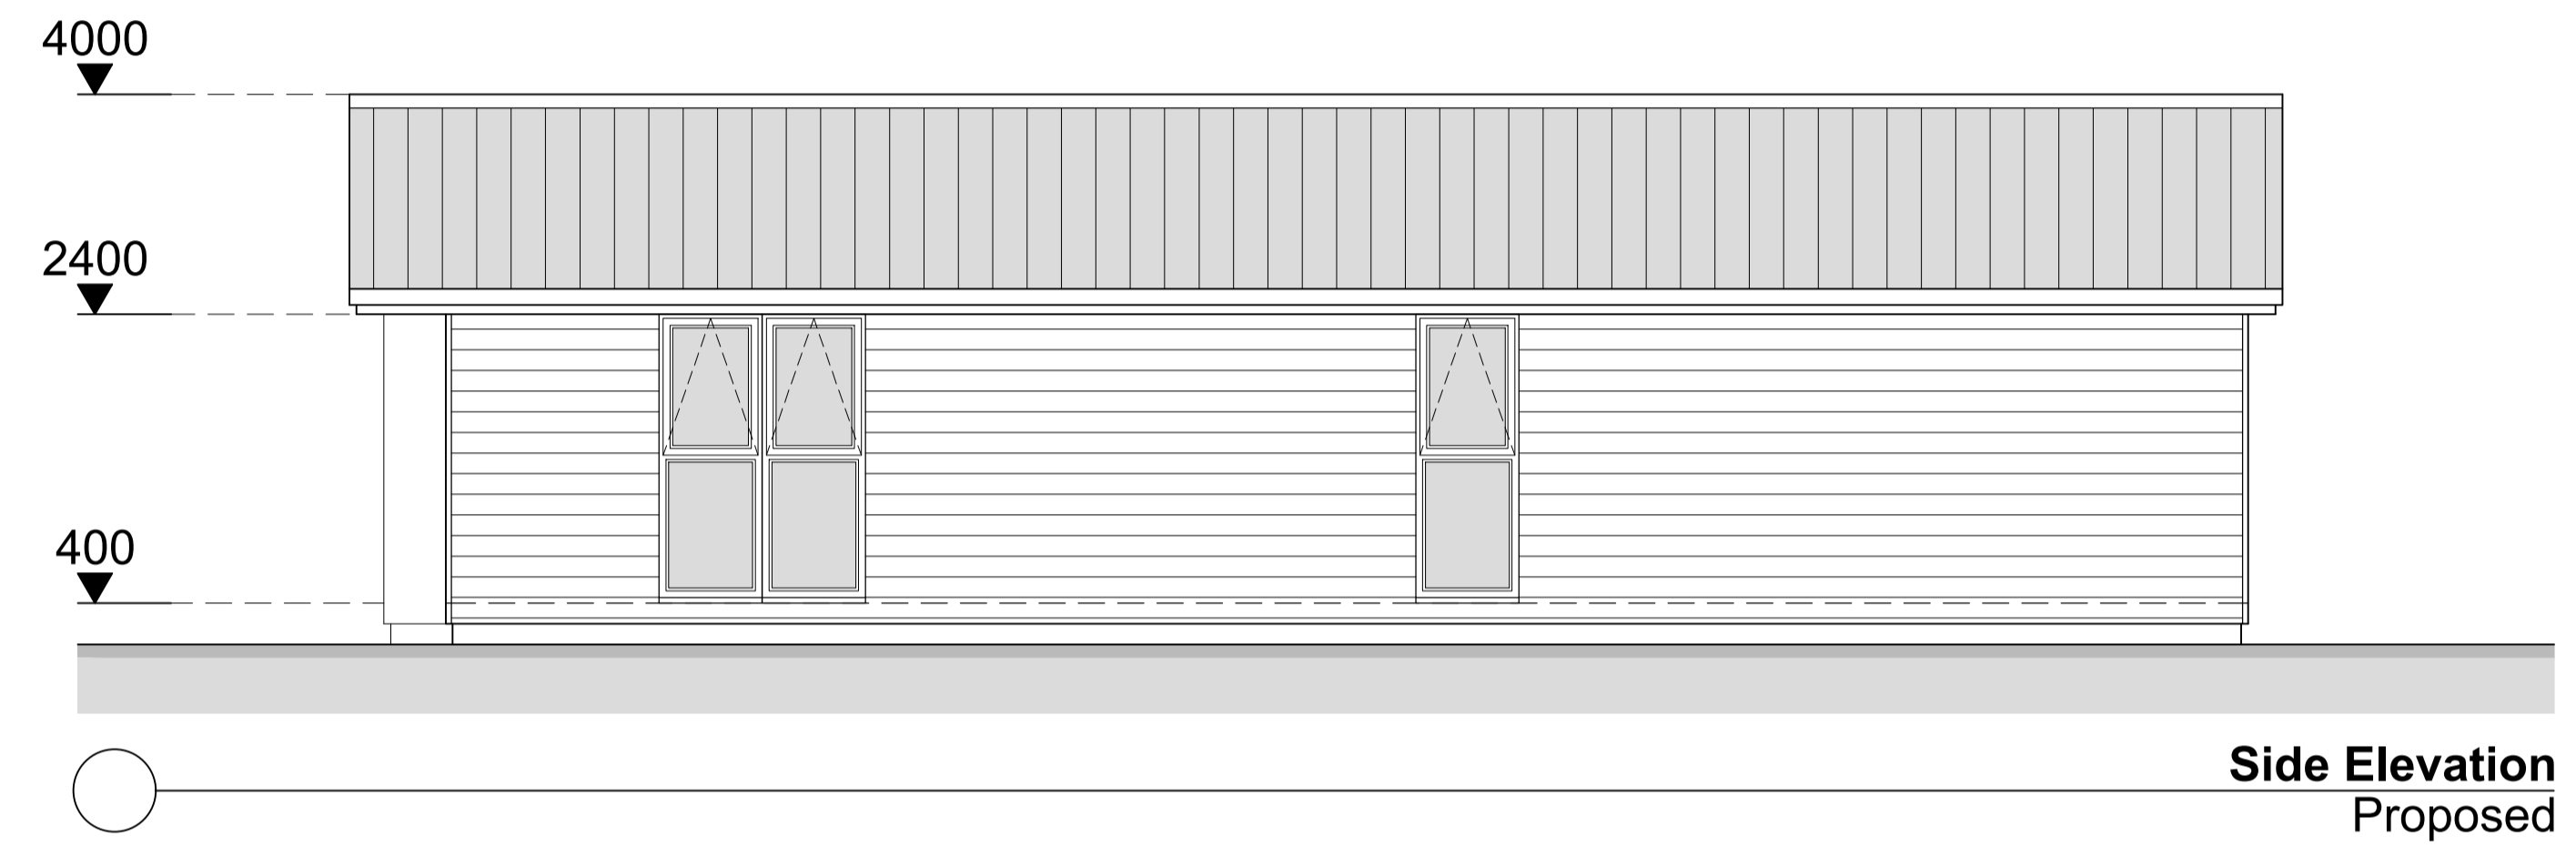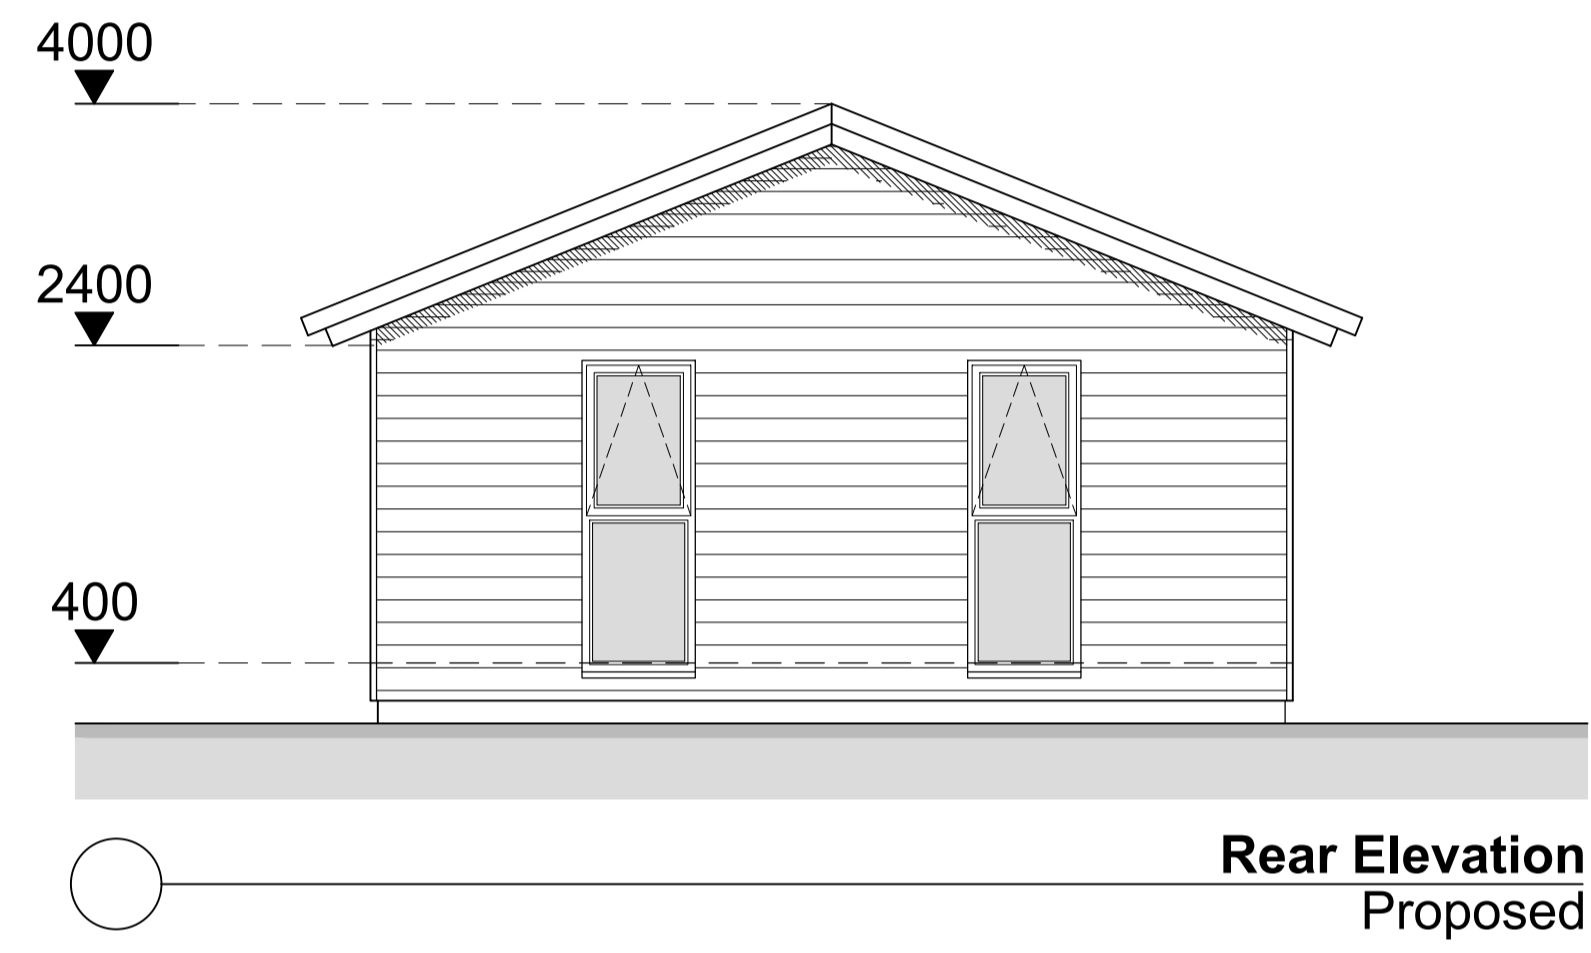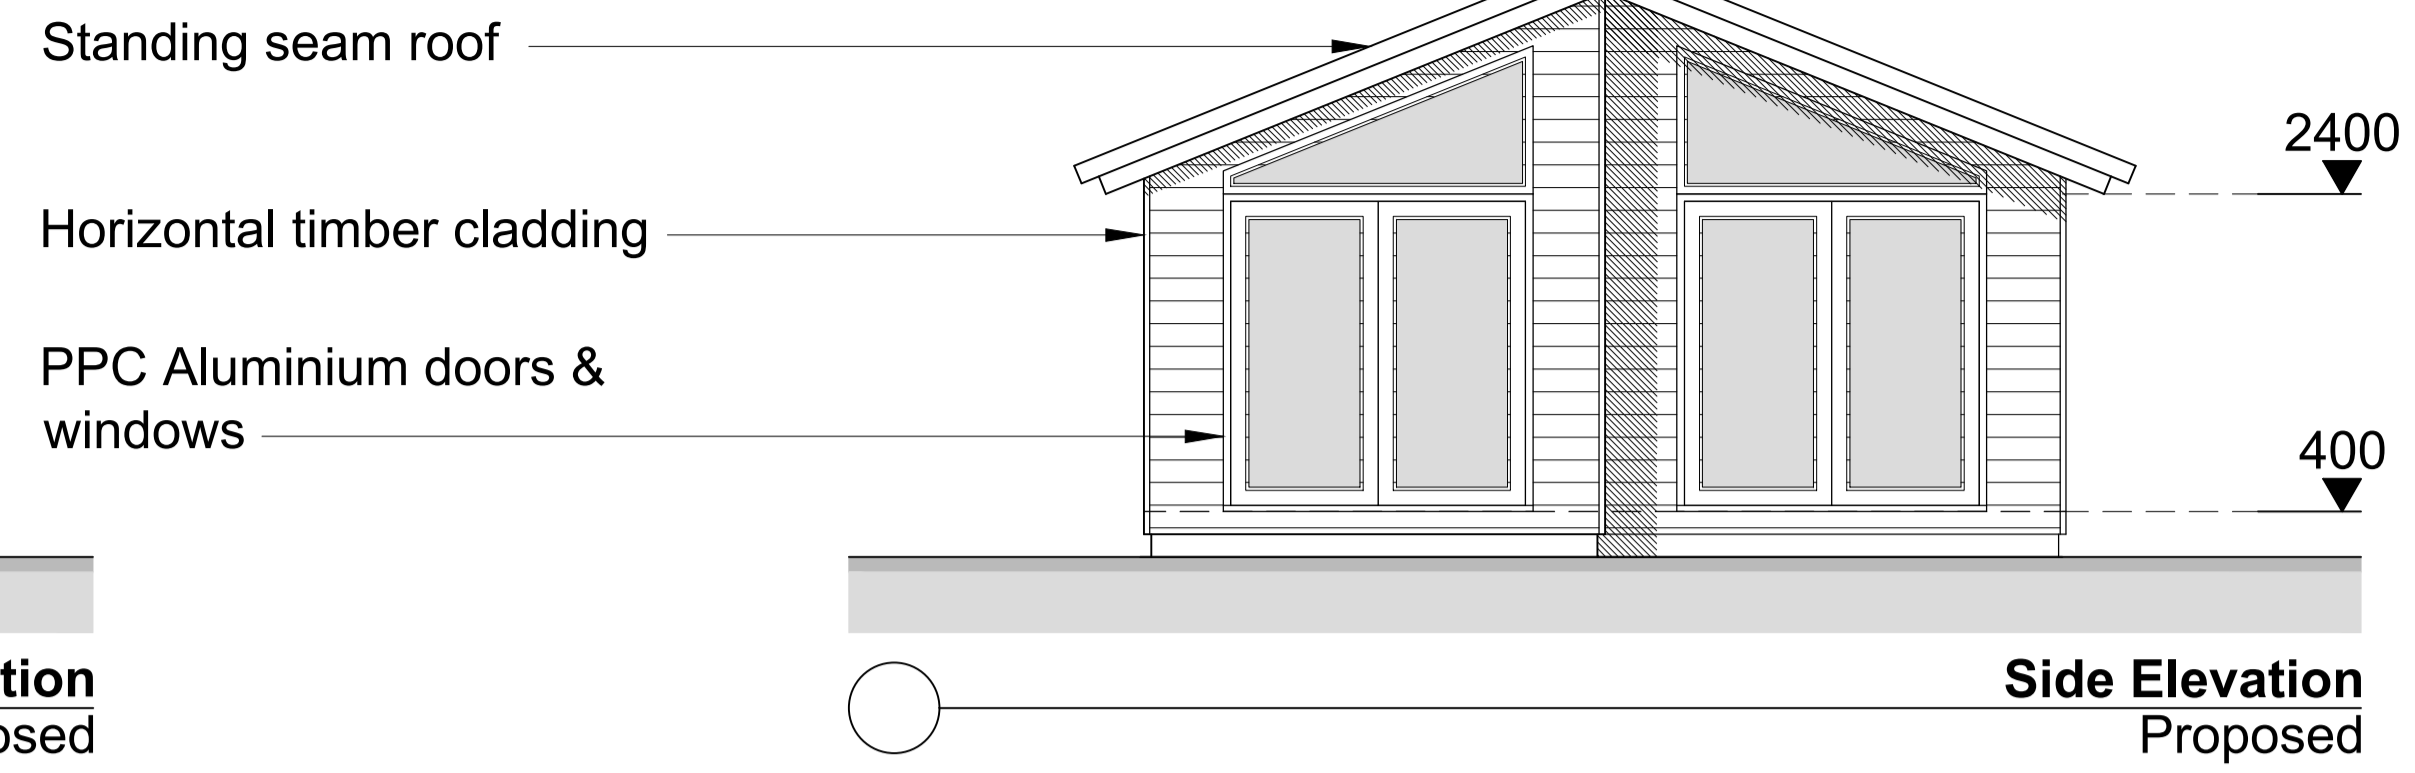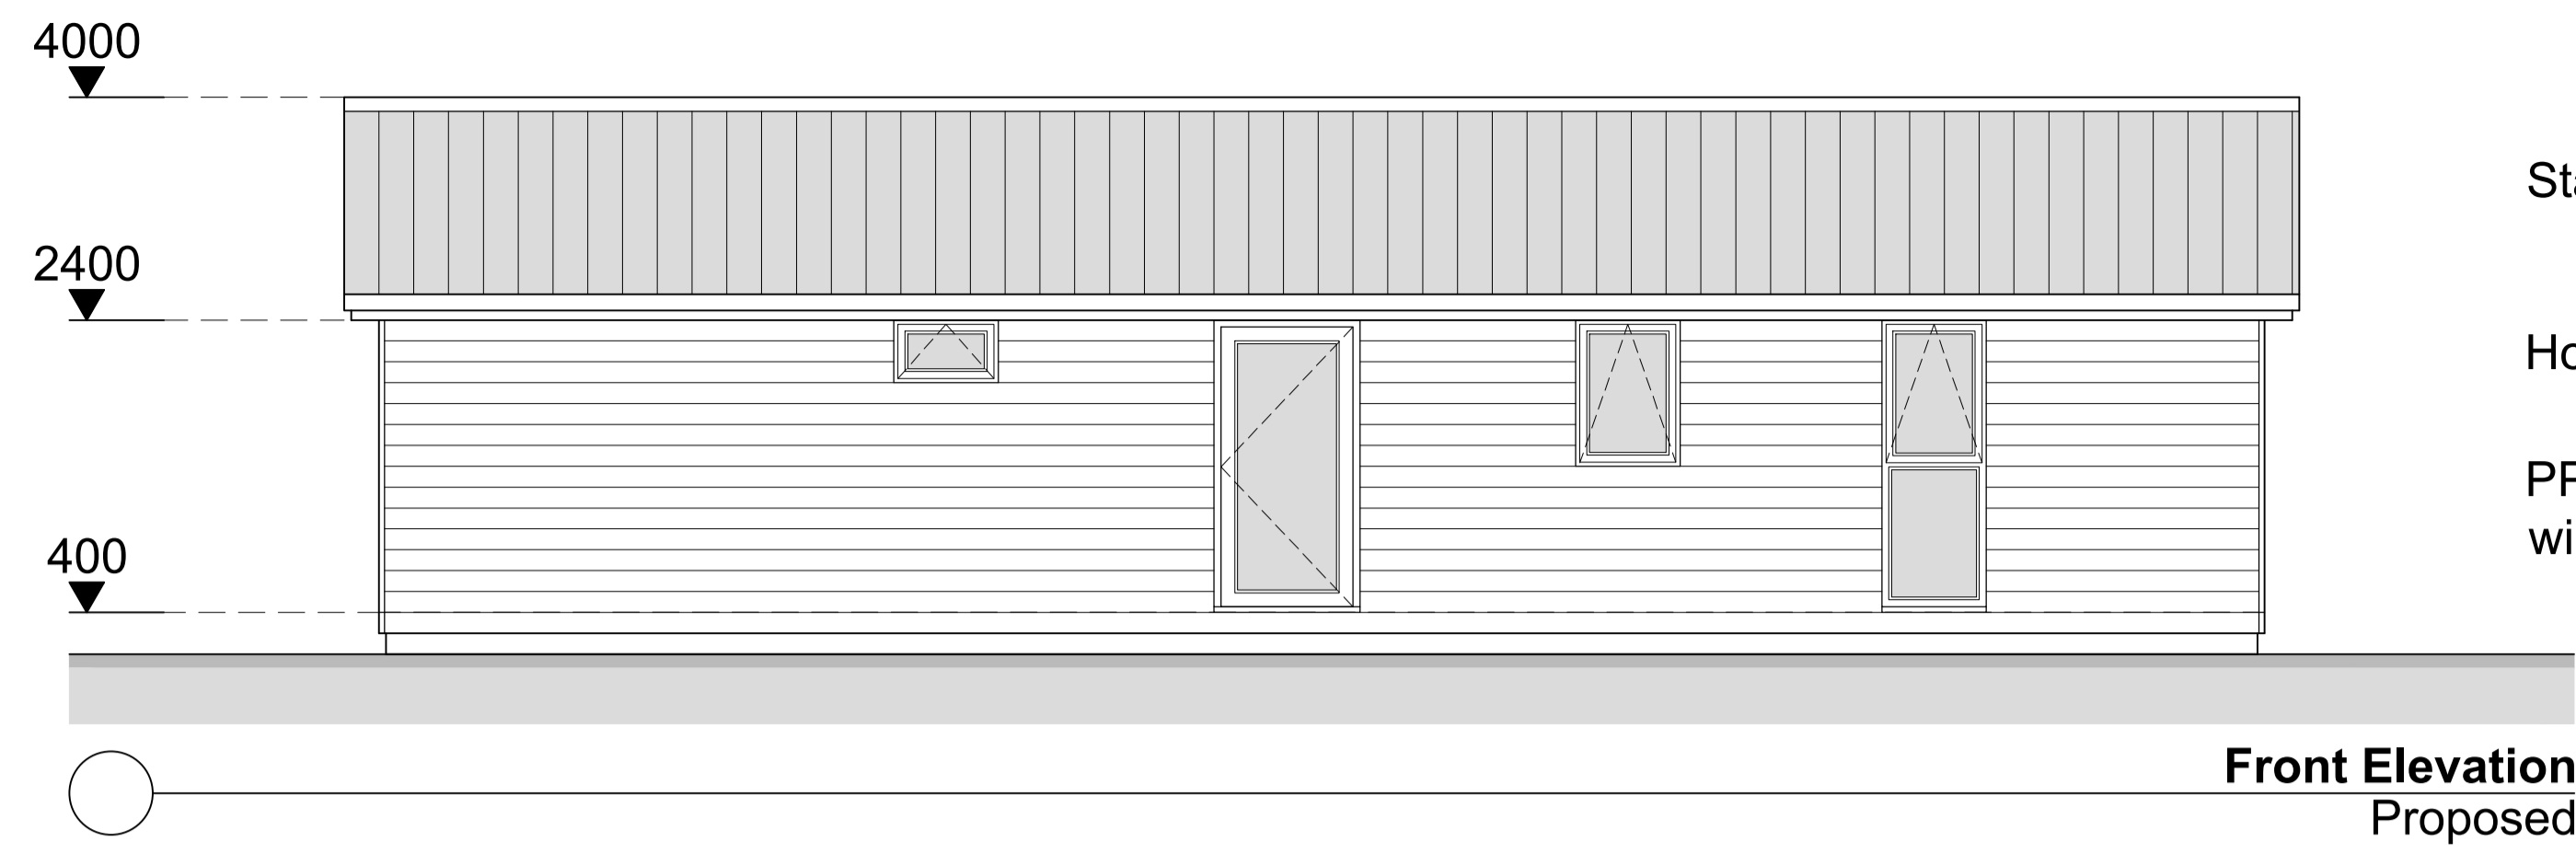

NYMNP
19/03/2019

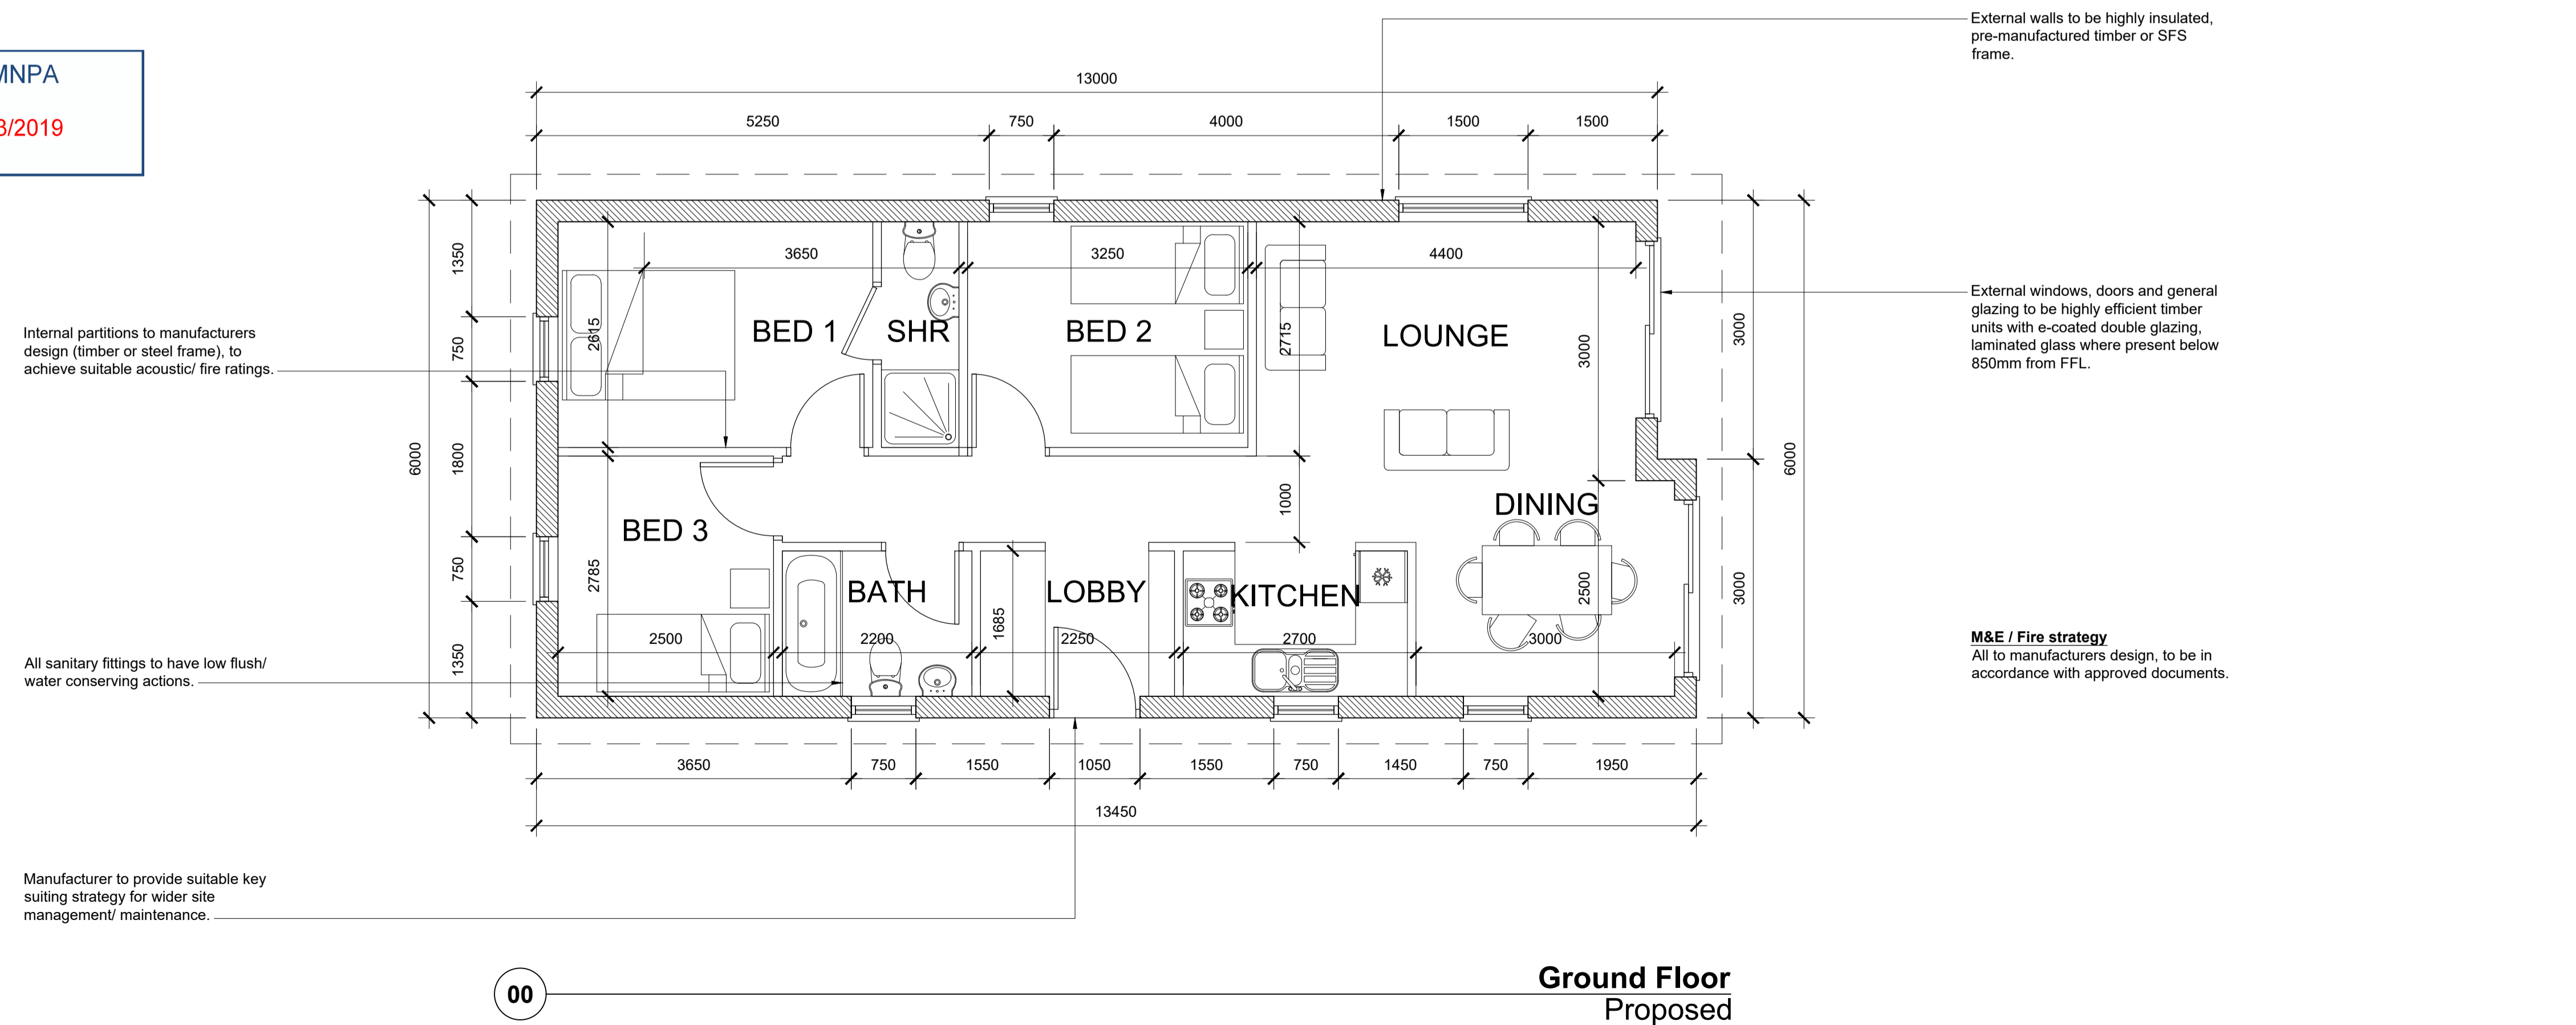

B CONSTRUCTION INFO / DIMENSIONS ADDED 01/08/2016
A ISSUED FOR CLIENT COMMENT 24/07/2016

Rev.	Description	Date



CLIENT:
Mr. & Mrs. Walker


PROJECT:
Alterations to Trig Point Holiday Park

TITLE:
Proposed 3 Bed Plan & Elevations

SCALE:	DRAWING	DATE:	REV
1:50@A1		24/07/2016	

109-05-B

- Note:**
- The designs shown are subject to confirmation of dimensions on site prior to commencement of works.
 - Any discrepancies should be reported to Todd Building Consultants before works continue.
 - These drawings are job specific and copyright of Todd Building Consultants.
 - Do not scale off these drawings as photocopying/ scanning of information may have lead to distortion in scale.

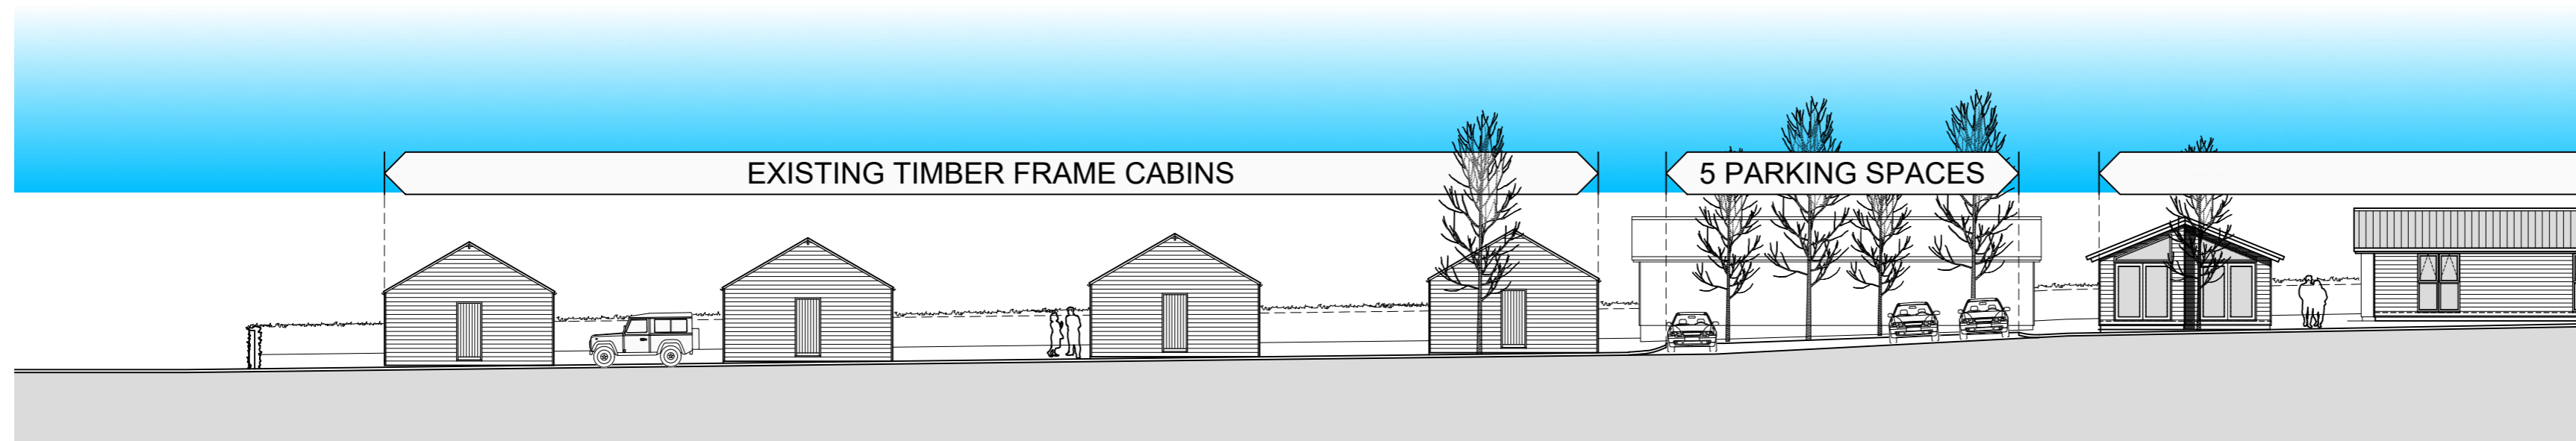

STREET SCENE 02 - PART 1
1:200



STREET SCENE 02 - PART 2
1:200

NYMNPA
19/03/2019

A ISSUED FOR CLIENT APPROVAL

Rev.	Description	Date



CLIENT:
Mr. & Mrs. Walker


PROJECT:
Alterations to Trig Point Holiday Park

TITLE:
Proposed Street Elevation 02

SCALE: 1:200@A2	DATE: 19/12/2016
PROJECT	DRAWING
	REV

109-11A

- Note:**
- The designs shown are subject to confirmation of dimensions on site prior to commencement of works.
 - Any discrepancies should be reported to Todd Building Consultants before works continue.
 - These drawings are job specific and copyright of Todd Building Consultants.
 - Do not scale off these drawings as photocopying/ scanning of information may have lead to distortion in scale.

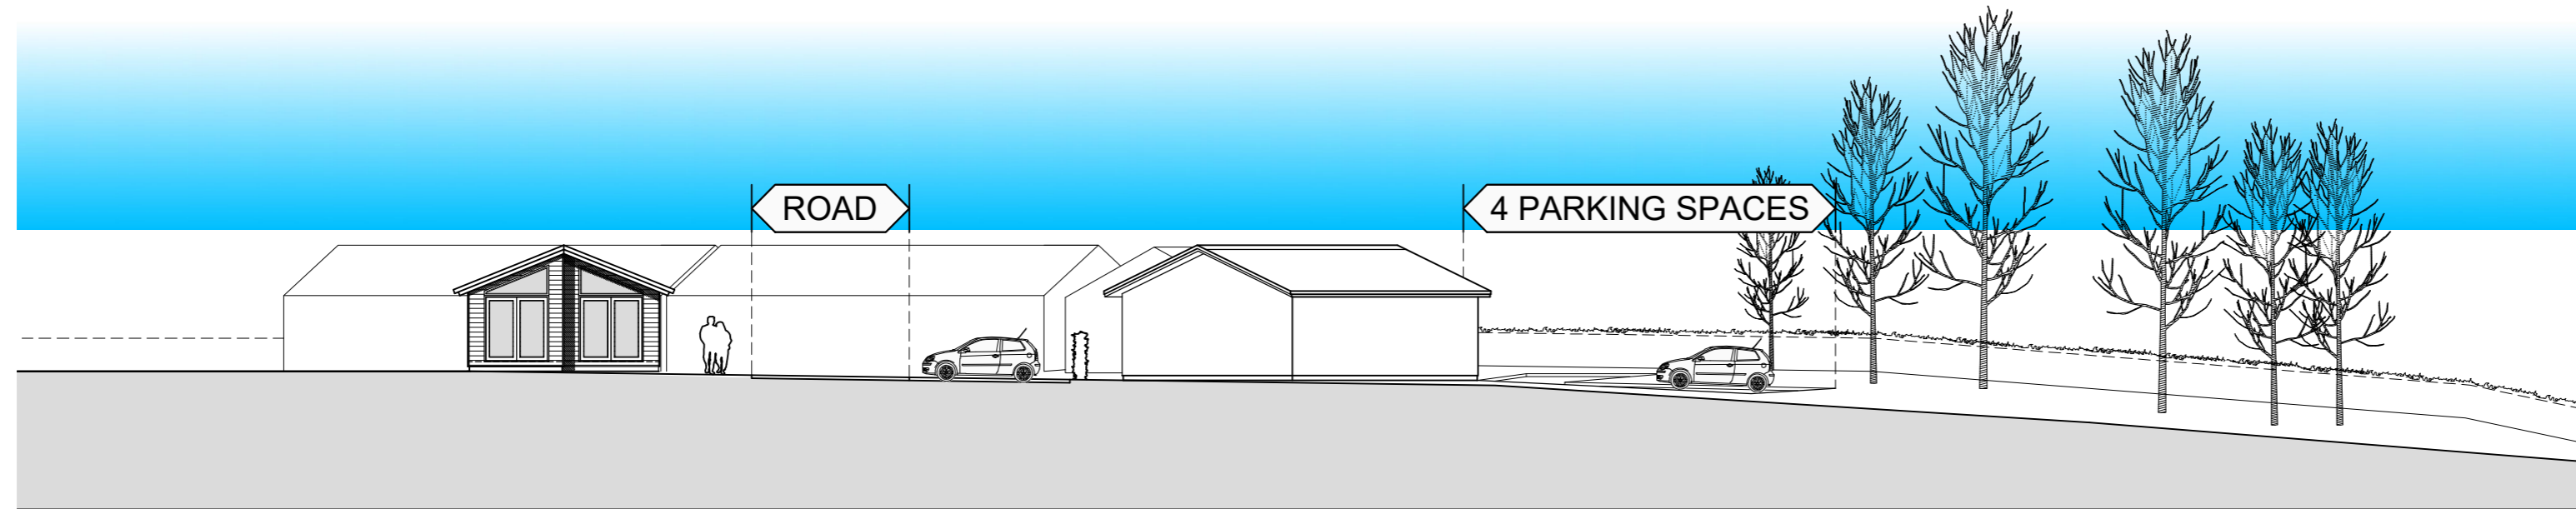

○ ————— STREET SCENE 03
1:200

NYMNPA
19/03/2019

A ISSUED FOR CLIENT APPROVAL

Rev.	Description	Date
A	ISSUED FOR CLIENT APPROVAL	



CLIENT:
Mr. & Mrs. Walker

PROJECT:
Alterations to Trig Point Holiday Park

TITLE:
Proposed Street Elevation 03

SCALE: 1:200@A2	DATE: 08/01/2016
PROJECT	DRAWING REV

109-12A