



Re: NIM\2019\ENQ\15330

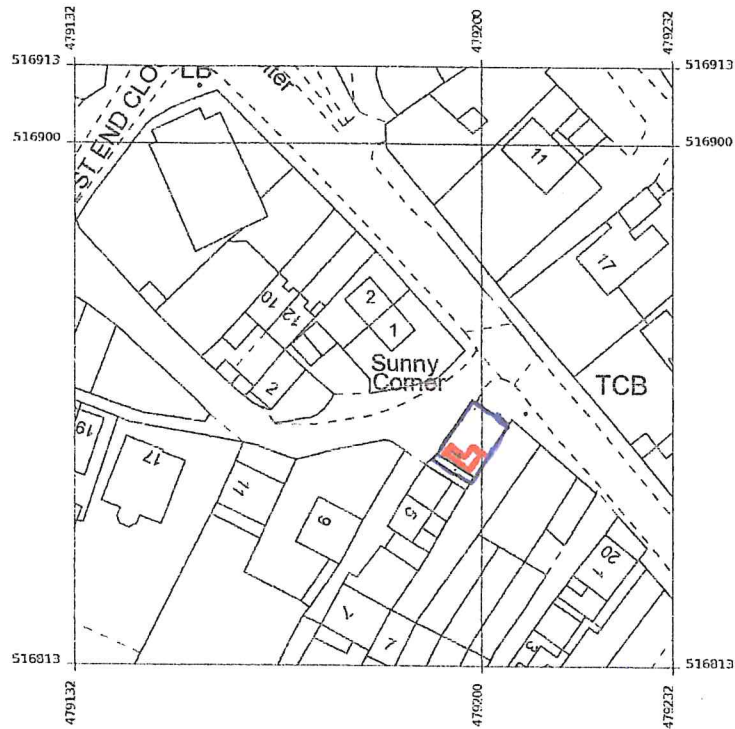

Produced 15 Mar 2019 from the Ordnance Survey MasterMap (Topography) Database and incorporating surveyed revision available at this date.



The representation of a road, track or path is no evidence of a right of way. The representation of features as lines is no evidence of a property boundary.

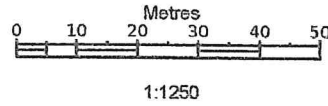


16, High St, Hinderwell

Supplied by: Stanfords 15 Mar 2019
Licence: © Crown Copyright and
database rights 2019 OS100035409
Order Licence Reference: OI1308724
Centre coordinates: 479182 516863



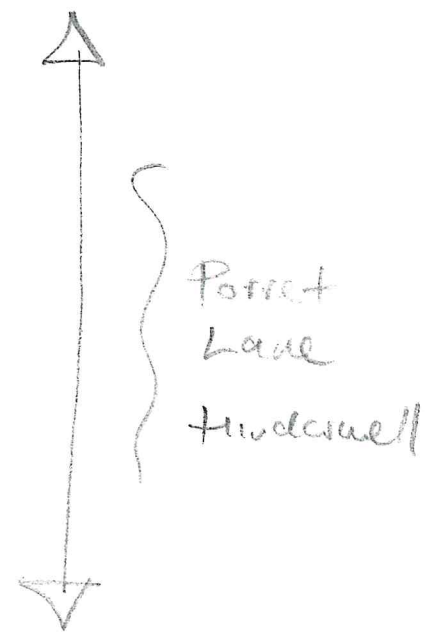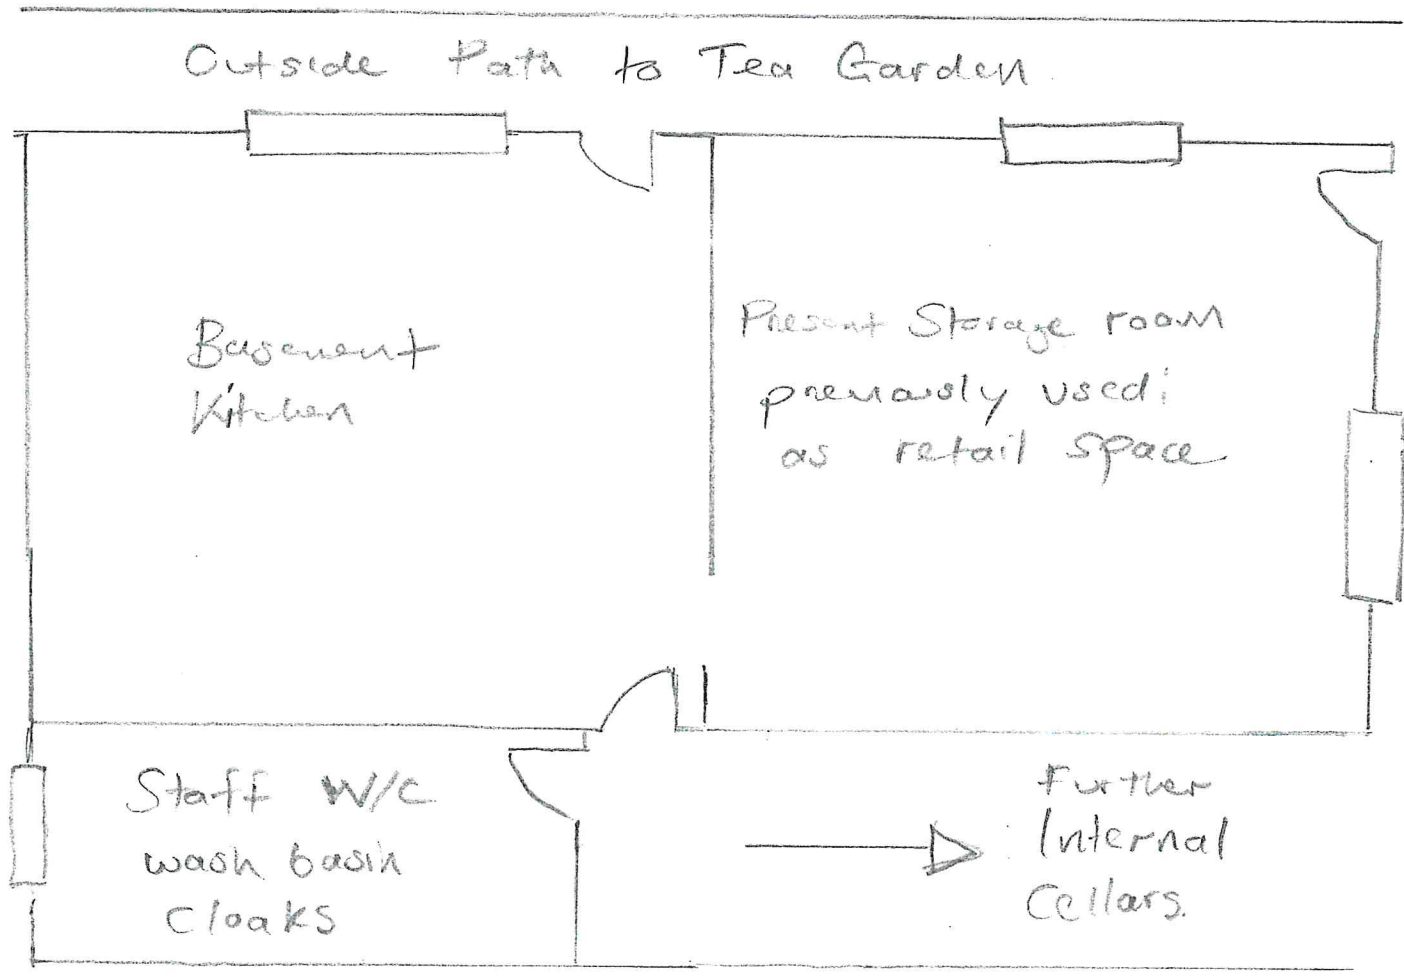

Existing Plan.

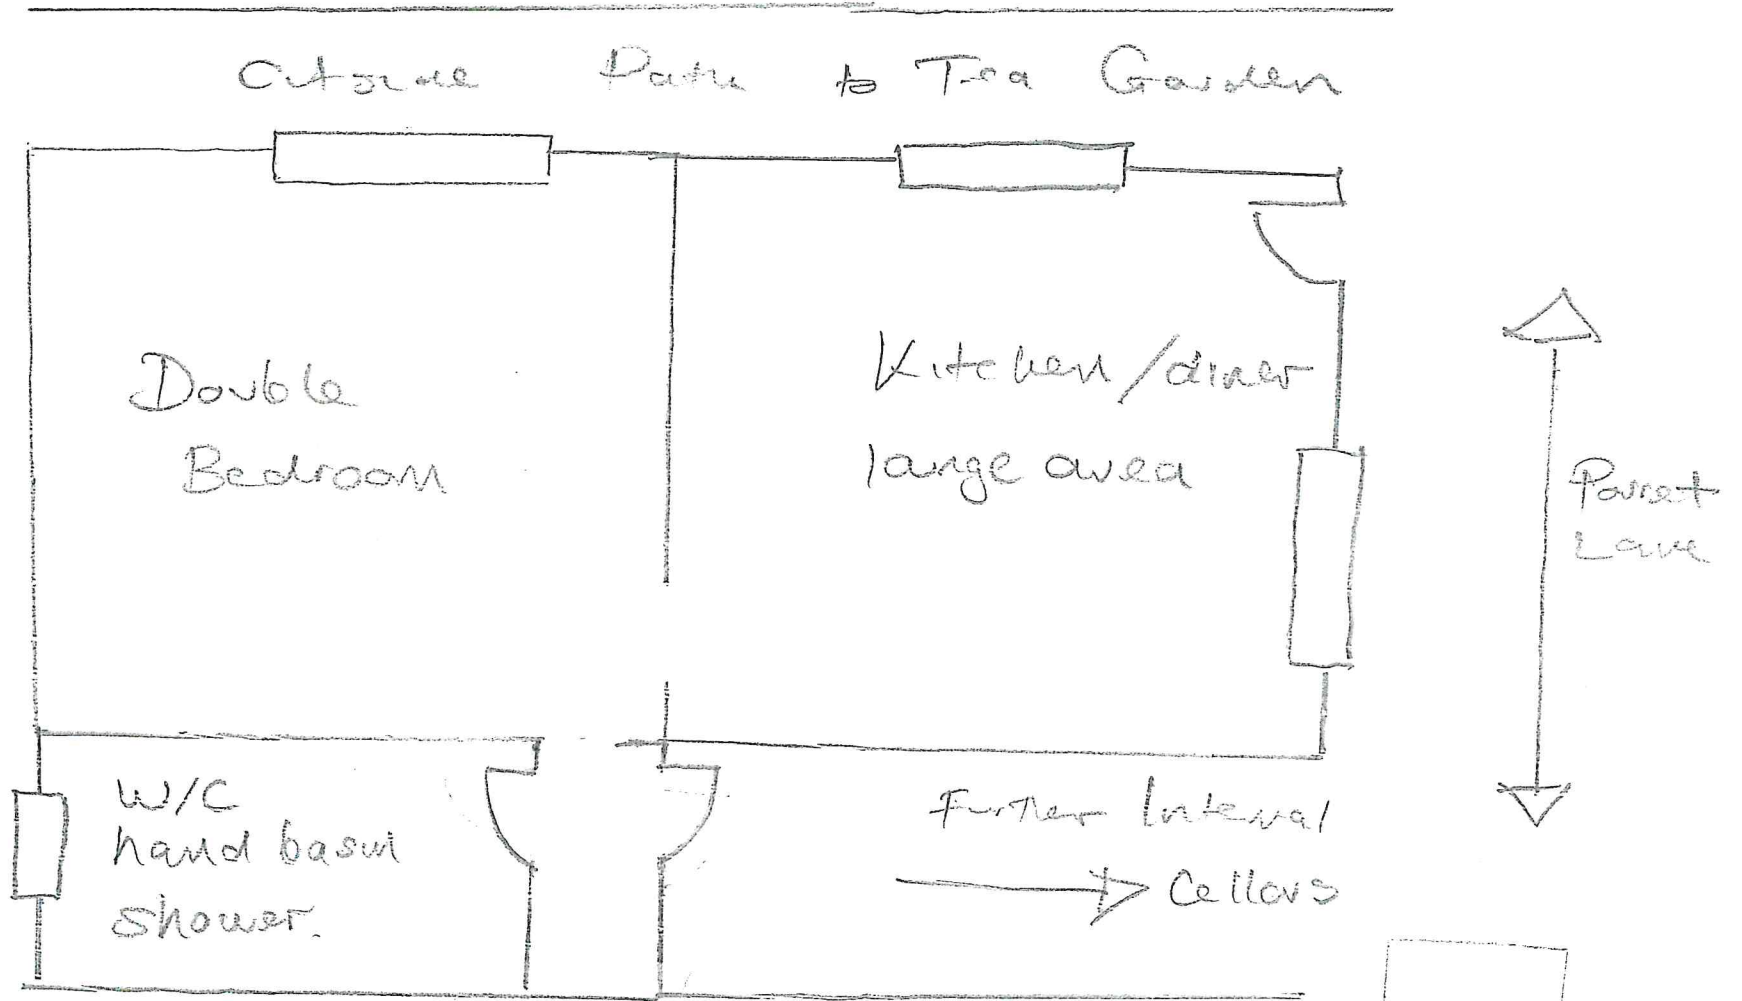

Proposed Plan,