

Location Plan
Scale 1:2500

Block Plan
Scale 1:500

Ordnance Survey Licence No. 10002562


b h d partnership
Airy Hill Manor, Whitby, North Yorkshire, UK, YO21 1QB.
www.bhdpartnership.com

● DO NOT SCALE from this drawing. Only figured dimensions are to be taken from this drawing.
● The Contractor must verify all dimensions on site before commencing any work or shop drawings.
The Contractor must report any discrepancies before commencing work. If this drawing exceeds the quantities taken in any way, the Technician is to be informed before work is initiated.
Work within The Construction (Design and Management) Regulations 2015 is not to start until a Health & Safety Plan has been produced. This drawing is Copyright and must not be reproduced without consent of BHD Partnership Ltd

REV	DATE	BY	AMENDMENT	CHKD	APVD
B	30/10/18	CE	Updated		
A	02/01/18	CE	Issued for approval		



CLIENT: Mr P Gaylor Sleights Sportsfield Cmmt		
PROJECT: Sleights Sportsfield Plant/Equipment Store		
A3	DRN: C Eynon	DATE: 02/01/18
SCALE: As Shown	ISSUE: Preliminary	

DRAWING TITLE: Existing Location Plan and Block Plan	
DRAWING NR: D11306-01	REV: B

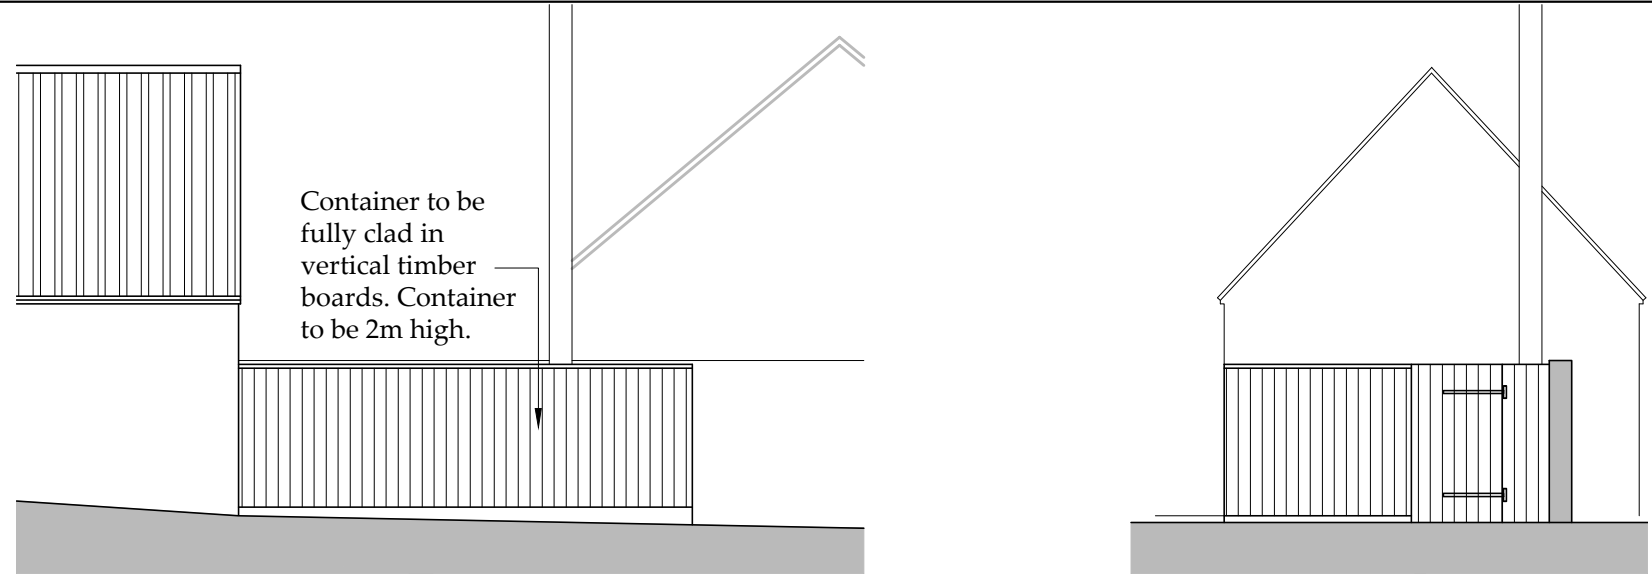

NYMNP
03/04/2019

Elevations
Scale 1:100

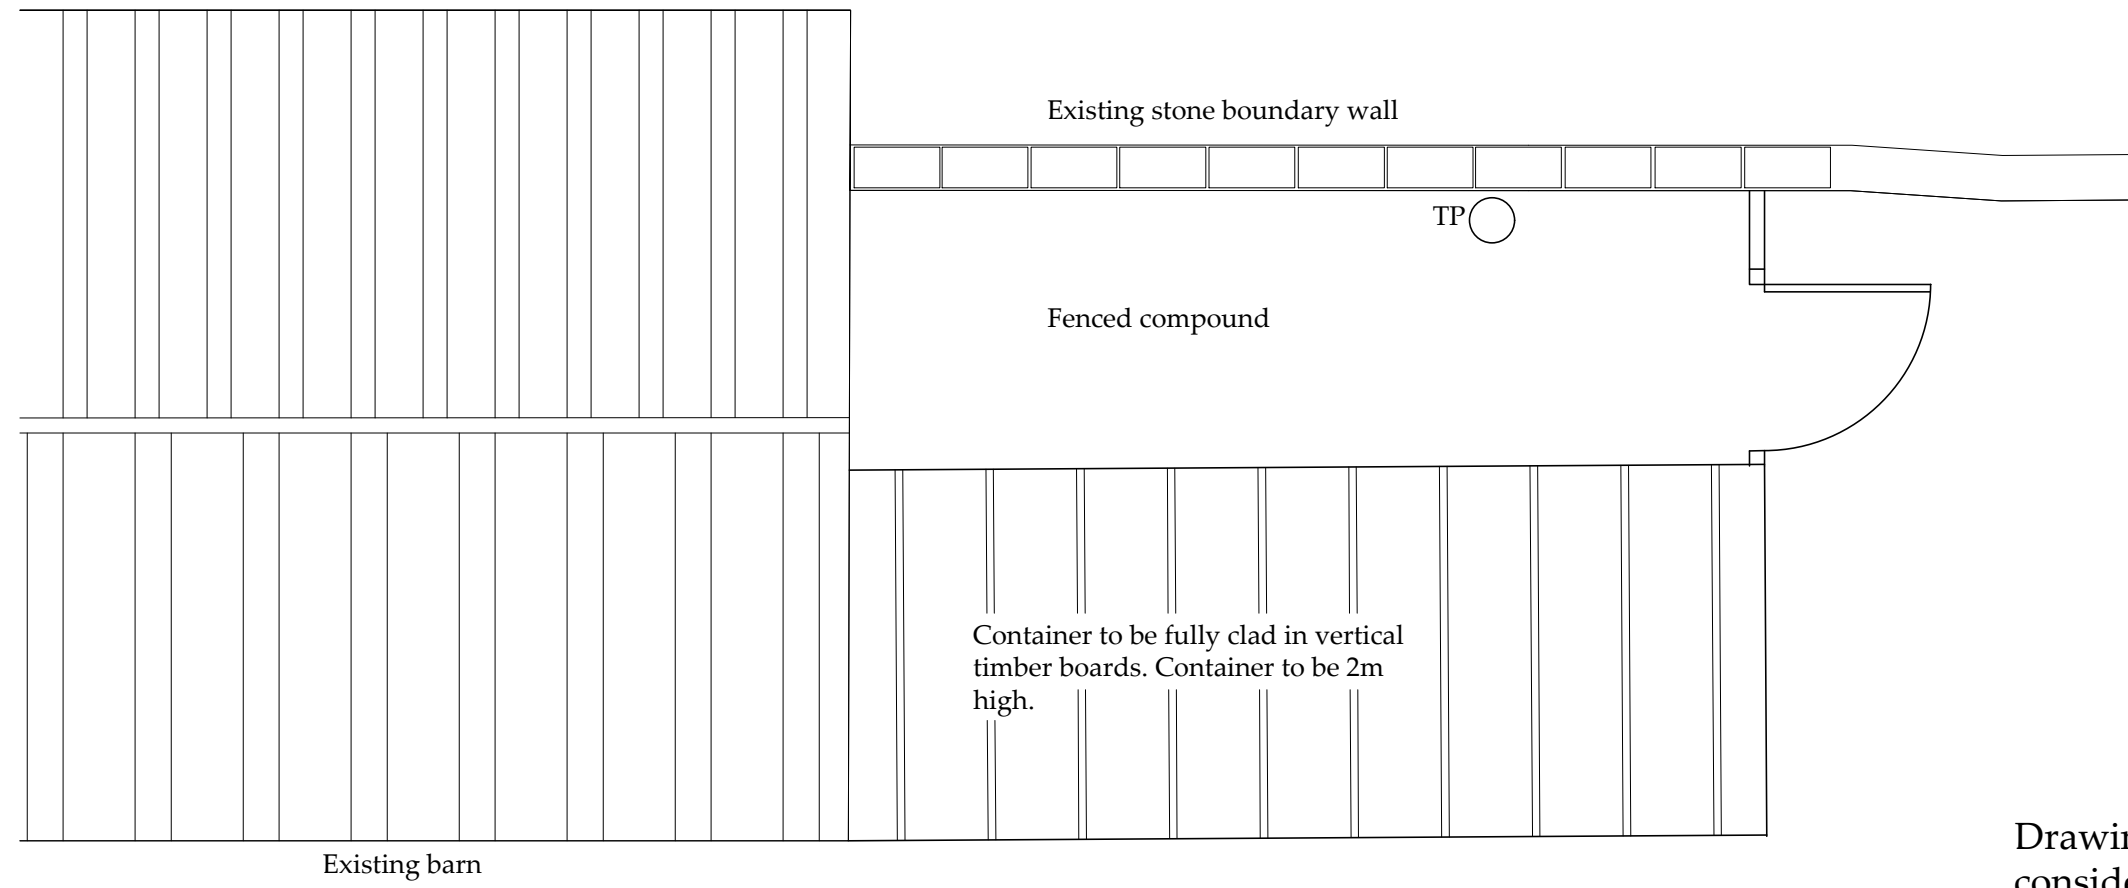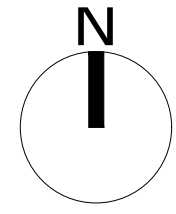

Plan
Scale 1:50

Drawing for Planning and Client consideration only
Construction detail to be added

b h d partnership
Airy Hill Manor, Whitby, North Yorkshire, UK, YO21 1QB.
www.bhdpartnership.com

●DO NOT SCALE from this drawing. Only figured dimensions are to be taken from this drawing.
●The Contractor must verify all dimensions on site before commencing any work or shop drawings.
●The Contractor must report any discrepancies before commencing work. If this drawing exceeds the quantities taken in any way, the Technician is to be informed before work is initiated.
●Work within The Construction (Design and Management) Regulations 2015 is not to start until a Health & Safety Plan has been produced. This drawing is Copyright and must not be reproduced without consent of BHD Partnership Ltd

REV	DATE	BY	AMENDMENT	CHKD	APVD
B	26/03/19	CE	Shed increased by 1.5m		
A	30/10/18	CE	Issued for approval		

CLIENT: Mr P Gaylor Sleights Sportsfield Cmmt		
PROJECT: Sleights Sportsfield Plant/Equipment Store		
A3	DRN: nid	DATE: 21/02/18
SCALE: As Shown	ISSUE: Preliminary	

DRAWING TITLE: Proposed Plan and Elevations	
DRAWING NR: D11306-08	REV: B