



Telecommunication mast  
Scale 1:75

Note: For full specification refer to manufacturer drawing NPG-11337

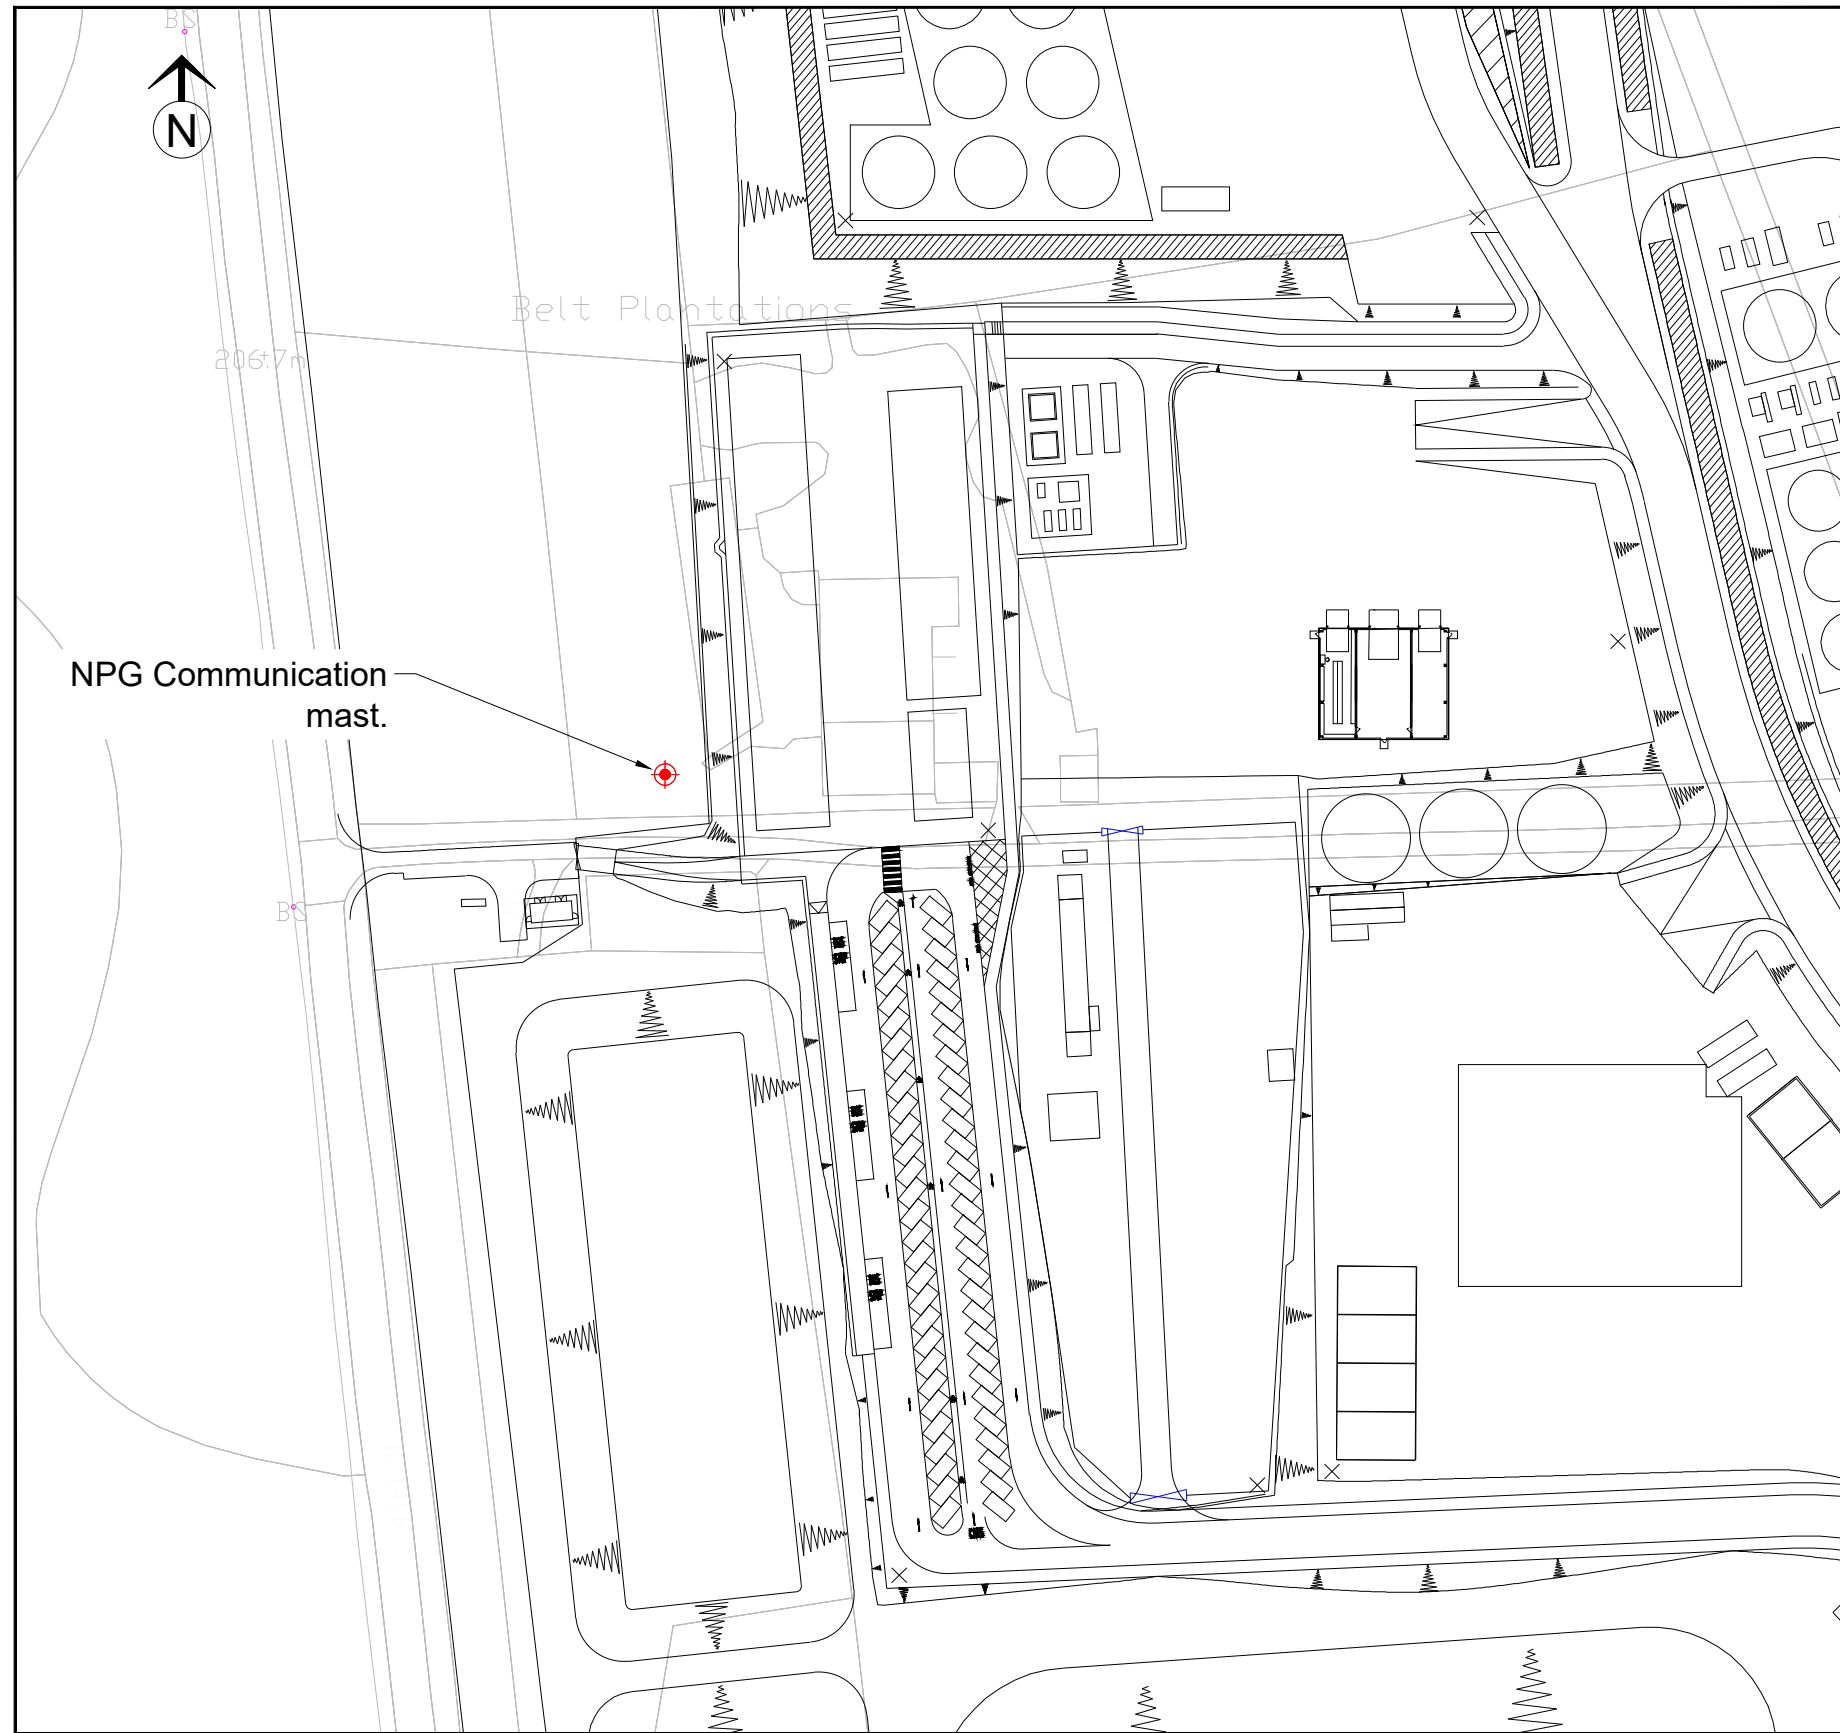

Key:

Telecommunication mast

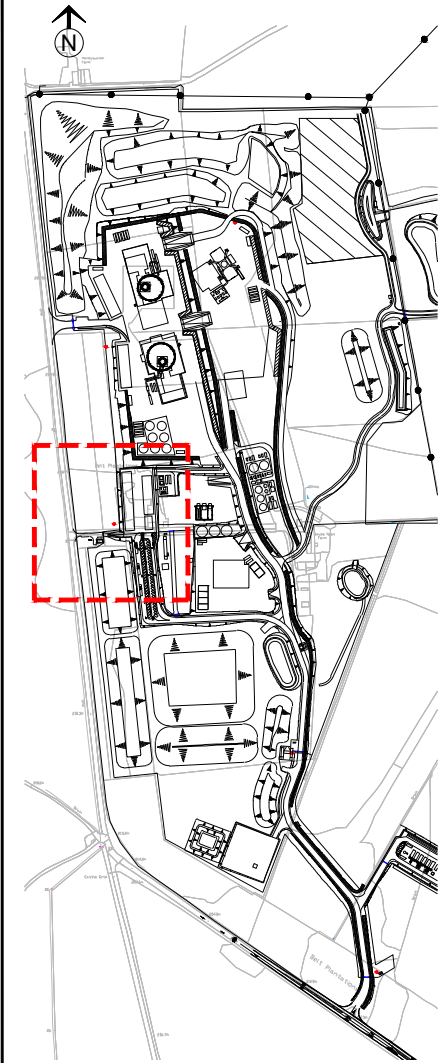

A (PLA)	09/04/2019	DW	JC	RS
Revision Description				
REV	DATE	BY	CHKD	APPD



Sirius Minerals | Resolution House | Lake View | Scarborough | YO11 3ZB | North Yorkshire

Drawing Title: Woodsmith Telecommunications Mast Elevation

SCALE @ A3: 1:1250

CONT No:

DRG No: 40-SMP-WS-5720-TE-15-00001

REV  
A

- 1. Reviewed - Accepted - Work May Proceed
- 2. Reviewed - Accepted As Noted, Work May Proceed, Revise & Resubmit
- 3. Reviewed - Work May Not Proceed, Revise & Resubmit
- 4. For information only

By: Cox, James  
On: 10 Apr 2019 14:53

NYMNP  
 10/04/2019

