

From:
To: [Planning](#)
Subject: Re: Coal Yard, Station Road, Robin Hoods Bay - NYM/2019/0175/FL
Date: 12 April 2019 11:27:44
Attachments:

Dear Mrs Saunders,
Please see attached, in response to your correspondence from the Woodland Officer, Mr Mark Antcliff.

My client Mr D Thompson who is a keen beekeeper would like to form an apiary (as shown) to the rear of the proposed garages. I have included a Hawthorn Hedge on the north boundary to give some protection to the beehives and Hazel Trees as suggested.



I hope this meets with your approval.

Kind regards,

John Peoples

Agent for Mr & Mrs D Thompson.

T1 Corylus Avellana. (Hazel)
 T2 Corylus Avellana. (Hazel)
 T3 Corylus Avellana. (Hazel)
 Crataegus Monogyna (Hawthorn)

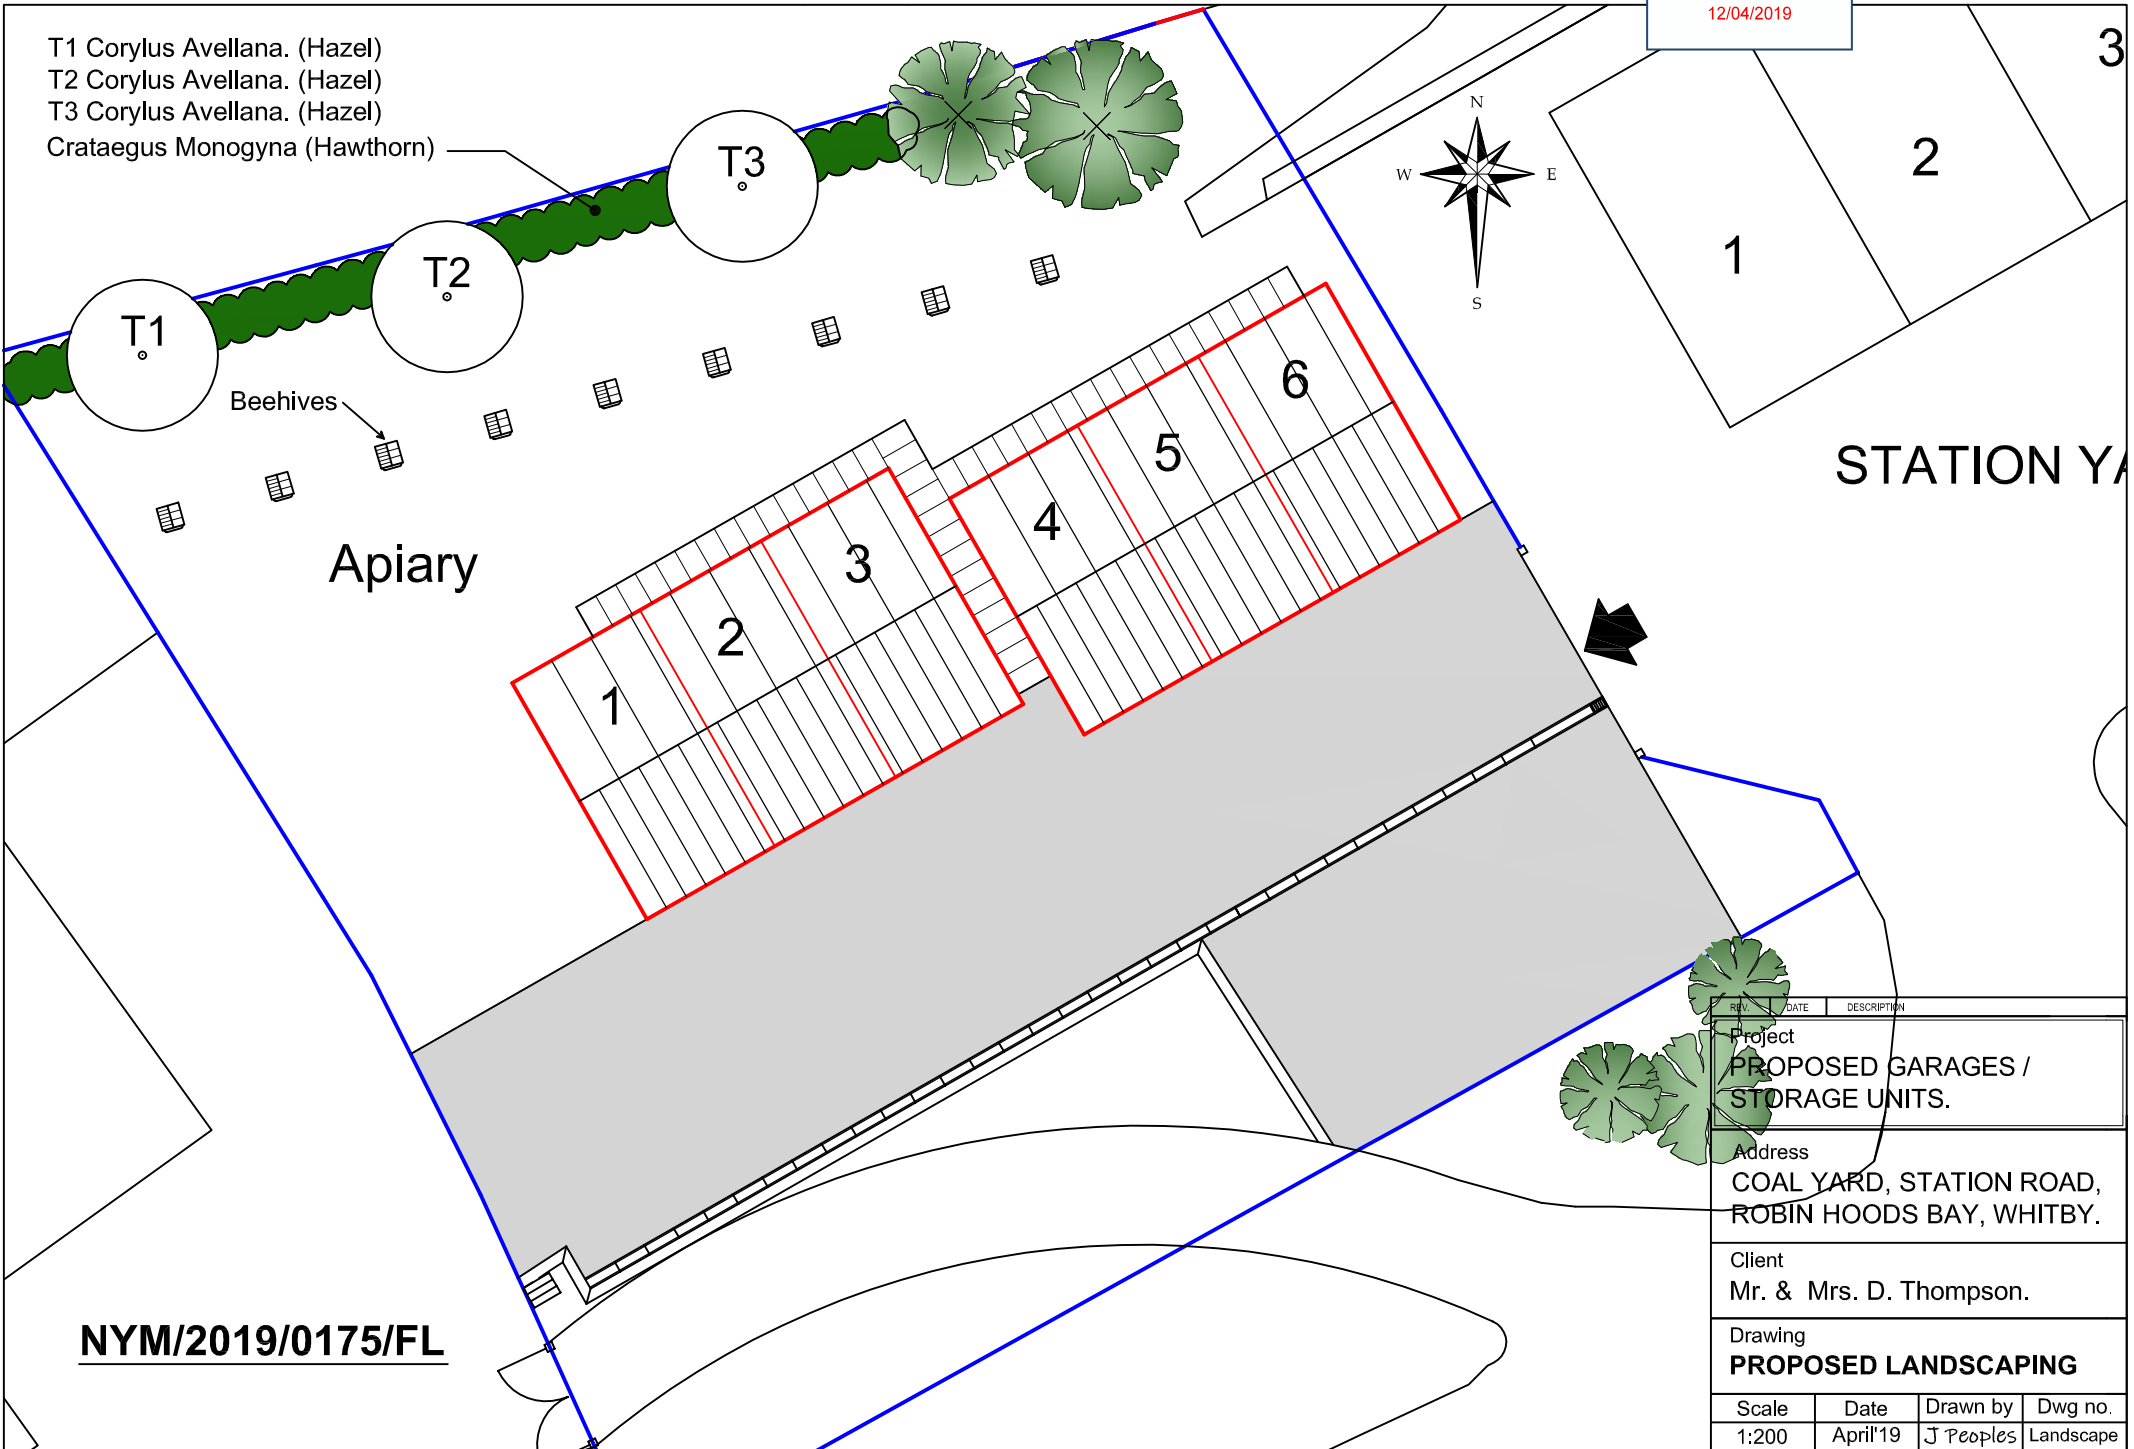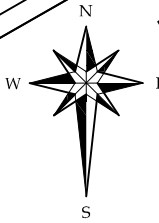

Beehives

Apiary

STATION YARD

NYM/2019/0175/FL

REV.	DATE	DESCRIPTION	
Project PROPOSED GARAGES / STORAGE UNITS.			
Address COAL YARD, STATION ROAD, ROBIN HOODS BAY, WHITBY.			
Client Mr. & Mrs. D. Thompson.			
Drawing PROPOSED LANDSCAPING			
Scale	Date	Drawn by	Dwg no.
1:200	April'19	J Peoples	Landscape