

NYMNPA

12/04/2019

From: The Planshop
Sent: 12 April 2019 14:48
To: Hilary Saunders
Subject: Re: FW: NYM/2018/0448/FL Methodist Chapel

Dear Hilary

Please see attached Block Plan as requested.

Thank you




Ian



The Plan Shop Architects
Landscape & Interior Designers

The Assembly Rooms
29 Market Place
Bedale
North Yorkshire
DL8 1ED

Web: www.ps-architects.co.uk

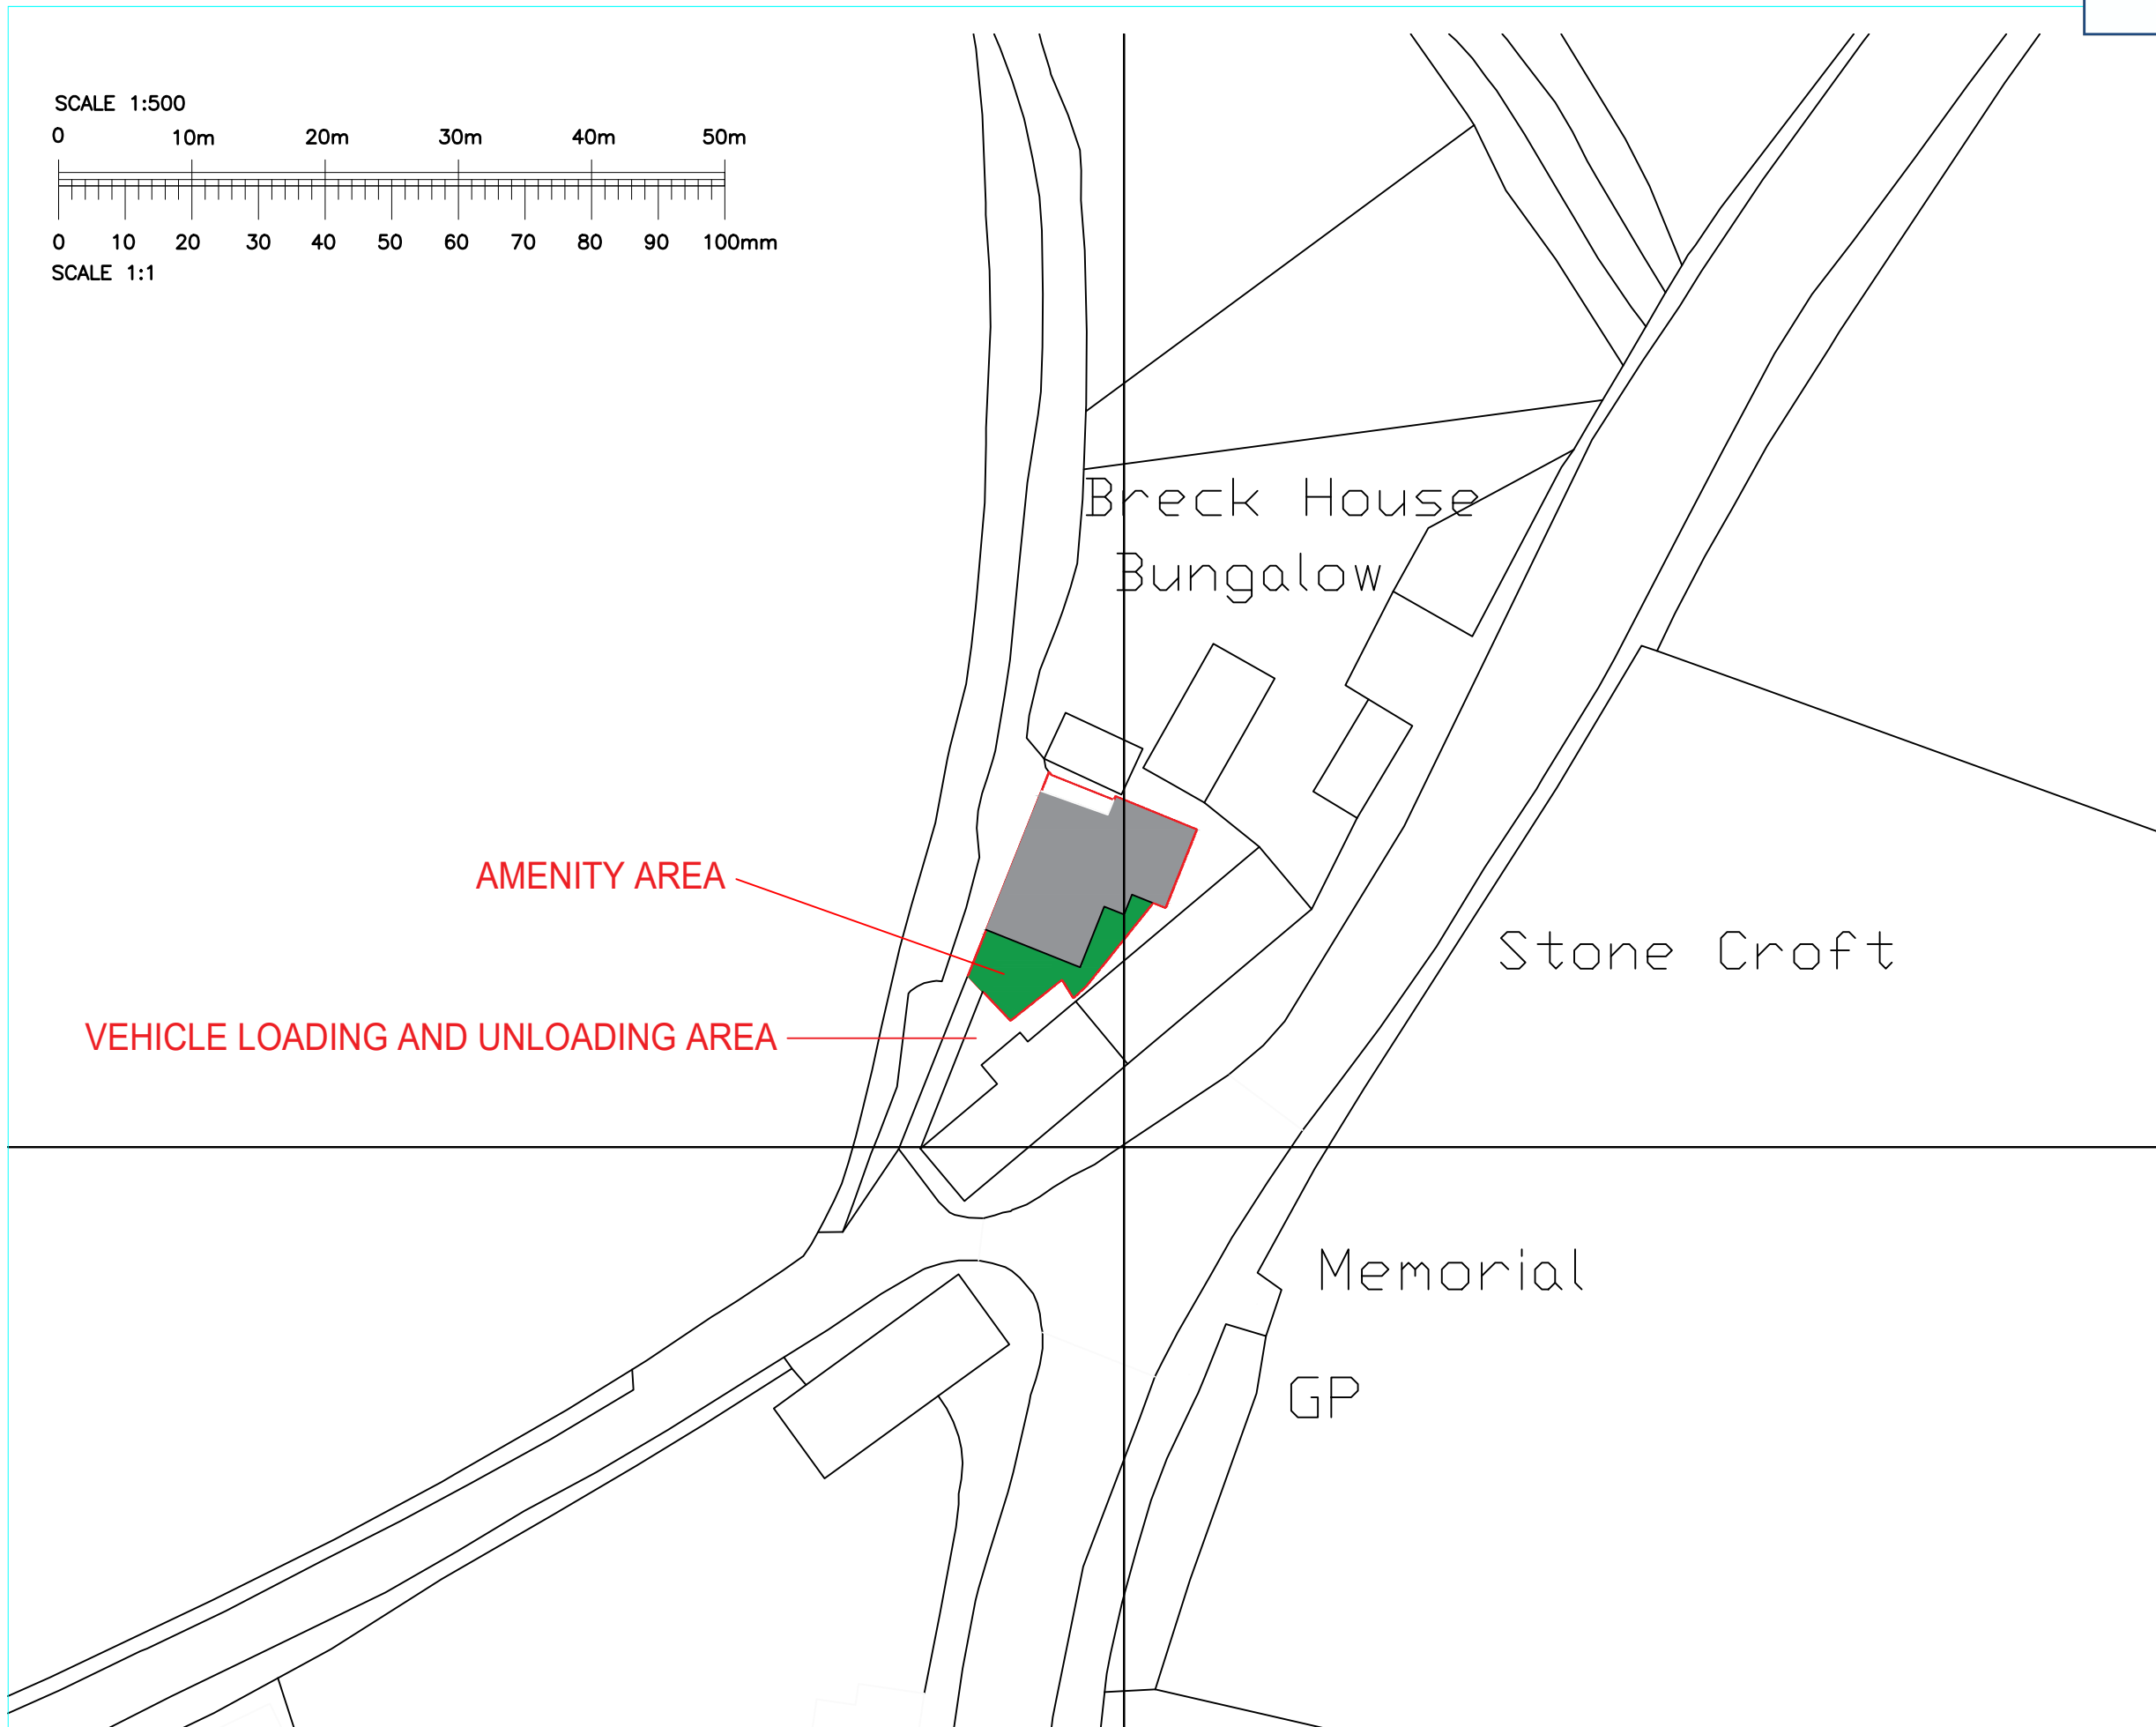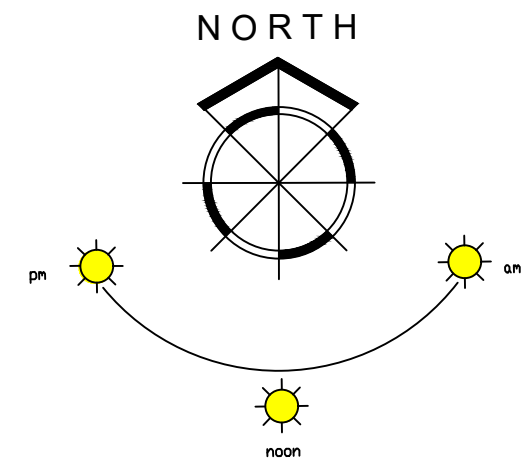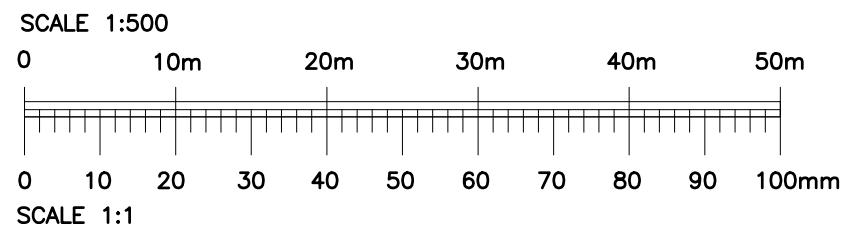

The Plan Shop Architects
Landscape & Interior Designers

The Assembly Rooms 29 Market Place
Bedale North Yorkshire DL8 1ED

W: www.ps-architects.co.uk

CLIENT

MR C STAMP

JOB

CONVERSION OF METHODIST CHAPEL
TO FORM HOLIDAY ACCOMMODATION
CHOP GATE

DRAWING TITLE

BLOCK PLAN

SCALE

1:500

DRAWN

DATE

CHECKED

DRAWING NUMBER

NYM/5123/04

REVISION