



NYMNPA
18/04/2019

AMENDED


NOTES:
DO NOT SCALE from this drawing. Only figured dimensions are to be taken from the drawing.
• The Contractor must verify all dimensions on site before commencing any work or shop drawings.
• The Contractor must report any discrepancies to the Architect before commencing work. If this drawing exceeds the quantities taken in anyway, the Architect is to be informed before work is initiated.
This drawing is copyright and must not be reproduced without the consent of Niven Architects.
CDM
Work covered by the CDM Regulations 2007 is not to start until a Health & Safety Plan has been produced.
For health and safety aspects of the design please refer to the Designers CDM Hazard register which may make reference to any of the details depicted in this drawing together with manufacturers components, method statements & health & safety data sheets.

Hi-4
H1 Take Note
H2 Low Risk
H3 Medium Risk
H4 High Risk


Comments:

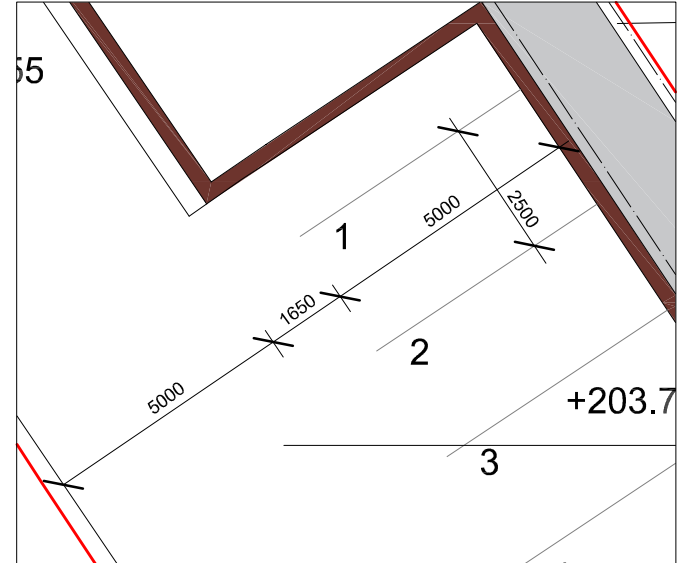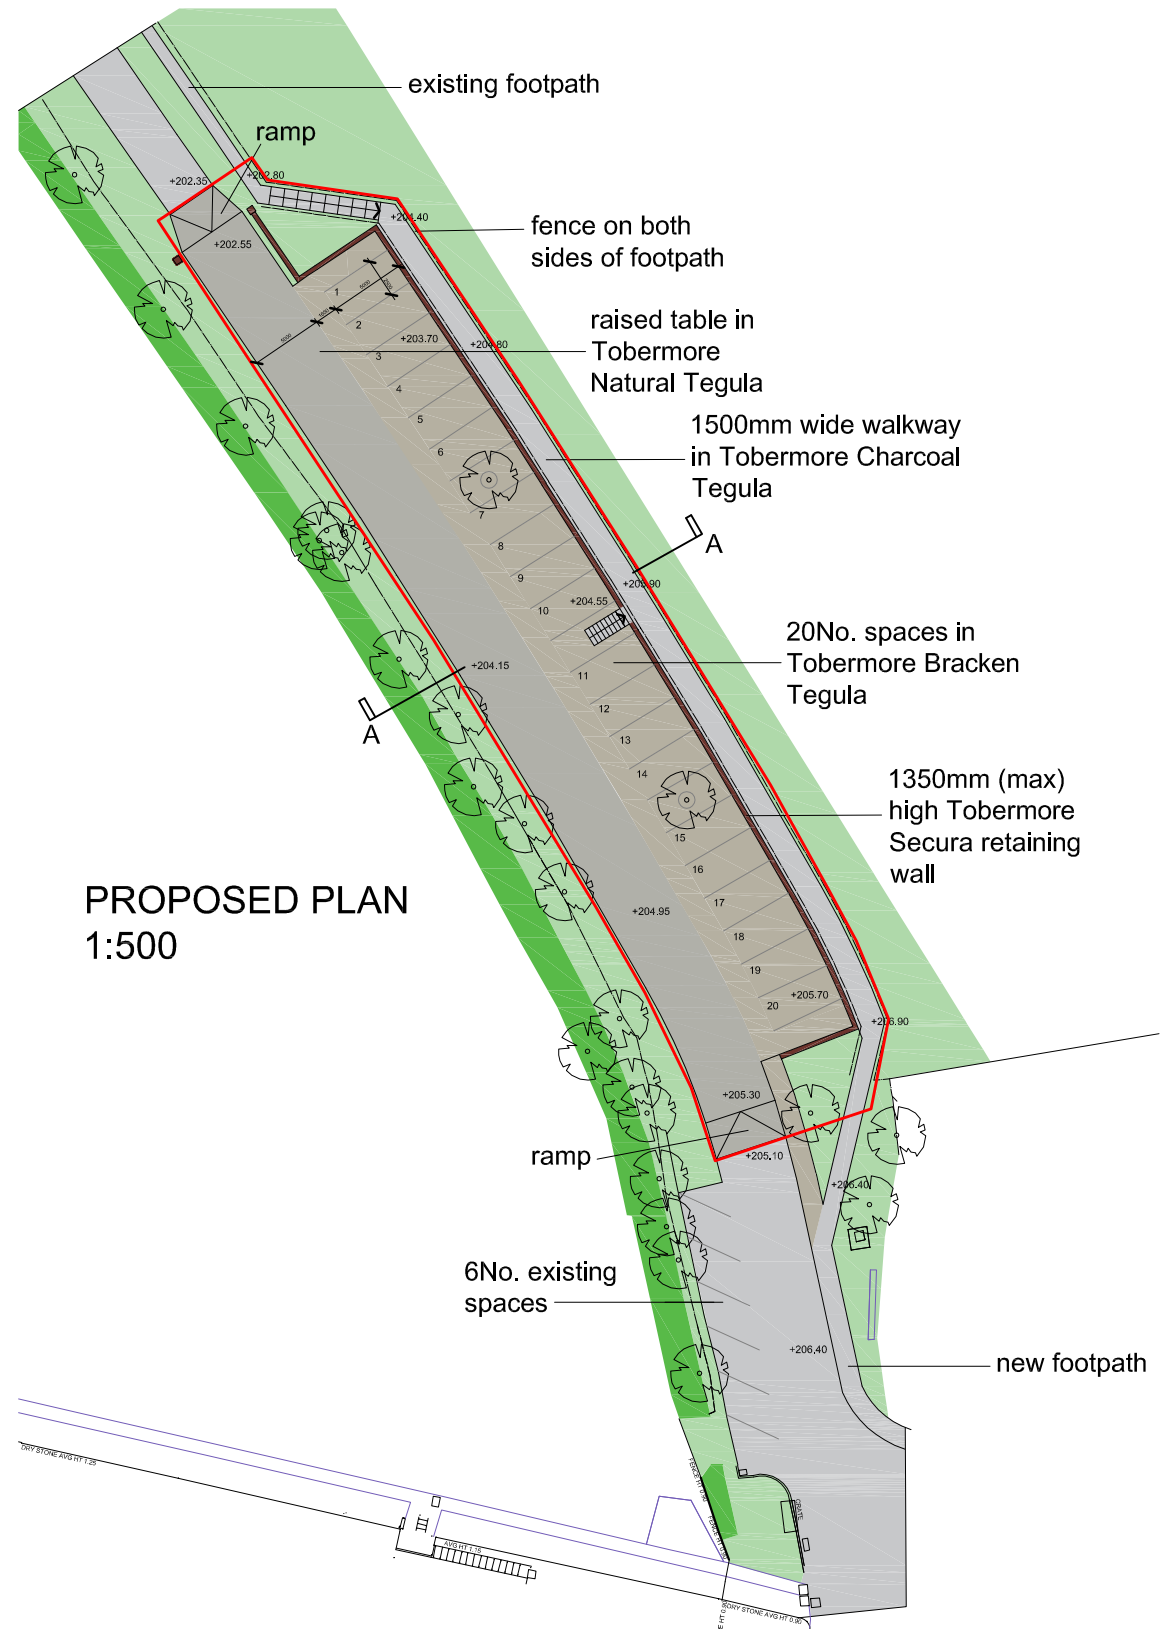

HIGHWAY DIMENSIONS (not to scale)

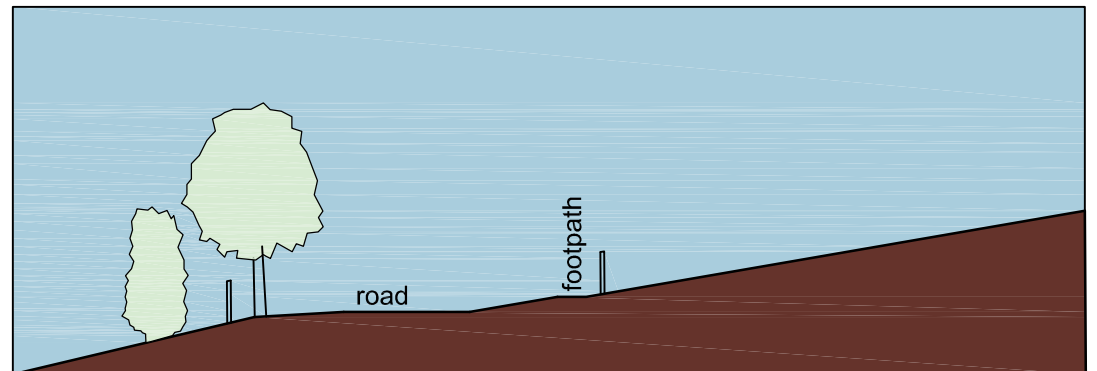

EXISTING CROSS SECTION A:A 1:200

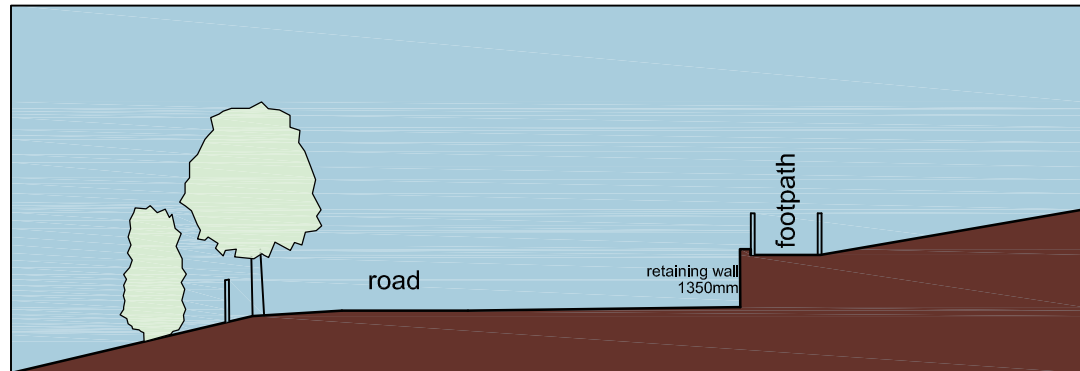

PROPOSED CROSS SECTION A:A 1:200



REV B existing car spaces retained 17.04.19
REV A dimensions added 11.03.19

Project:
CAMPBILL VILLAGE TRUST
CAR PARK, BOTTOM

Drawing Title:
EXISTING & PROPOSED PLAN
EXISTING & PROPOSED SECTION

Date: 14.12.18	Scale: 1:200/1:500 @ A3	Project No. 1053	Drawing No. 1053-NIV-00-ZZ-DR-A-06101	Drawn by: DH
Status: PLANNING	Checked by: DH	Revision: B		

