



NYMNPA
29 APR 2019

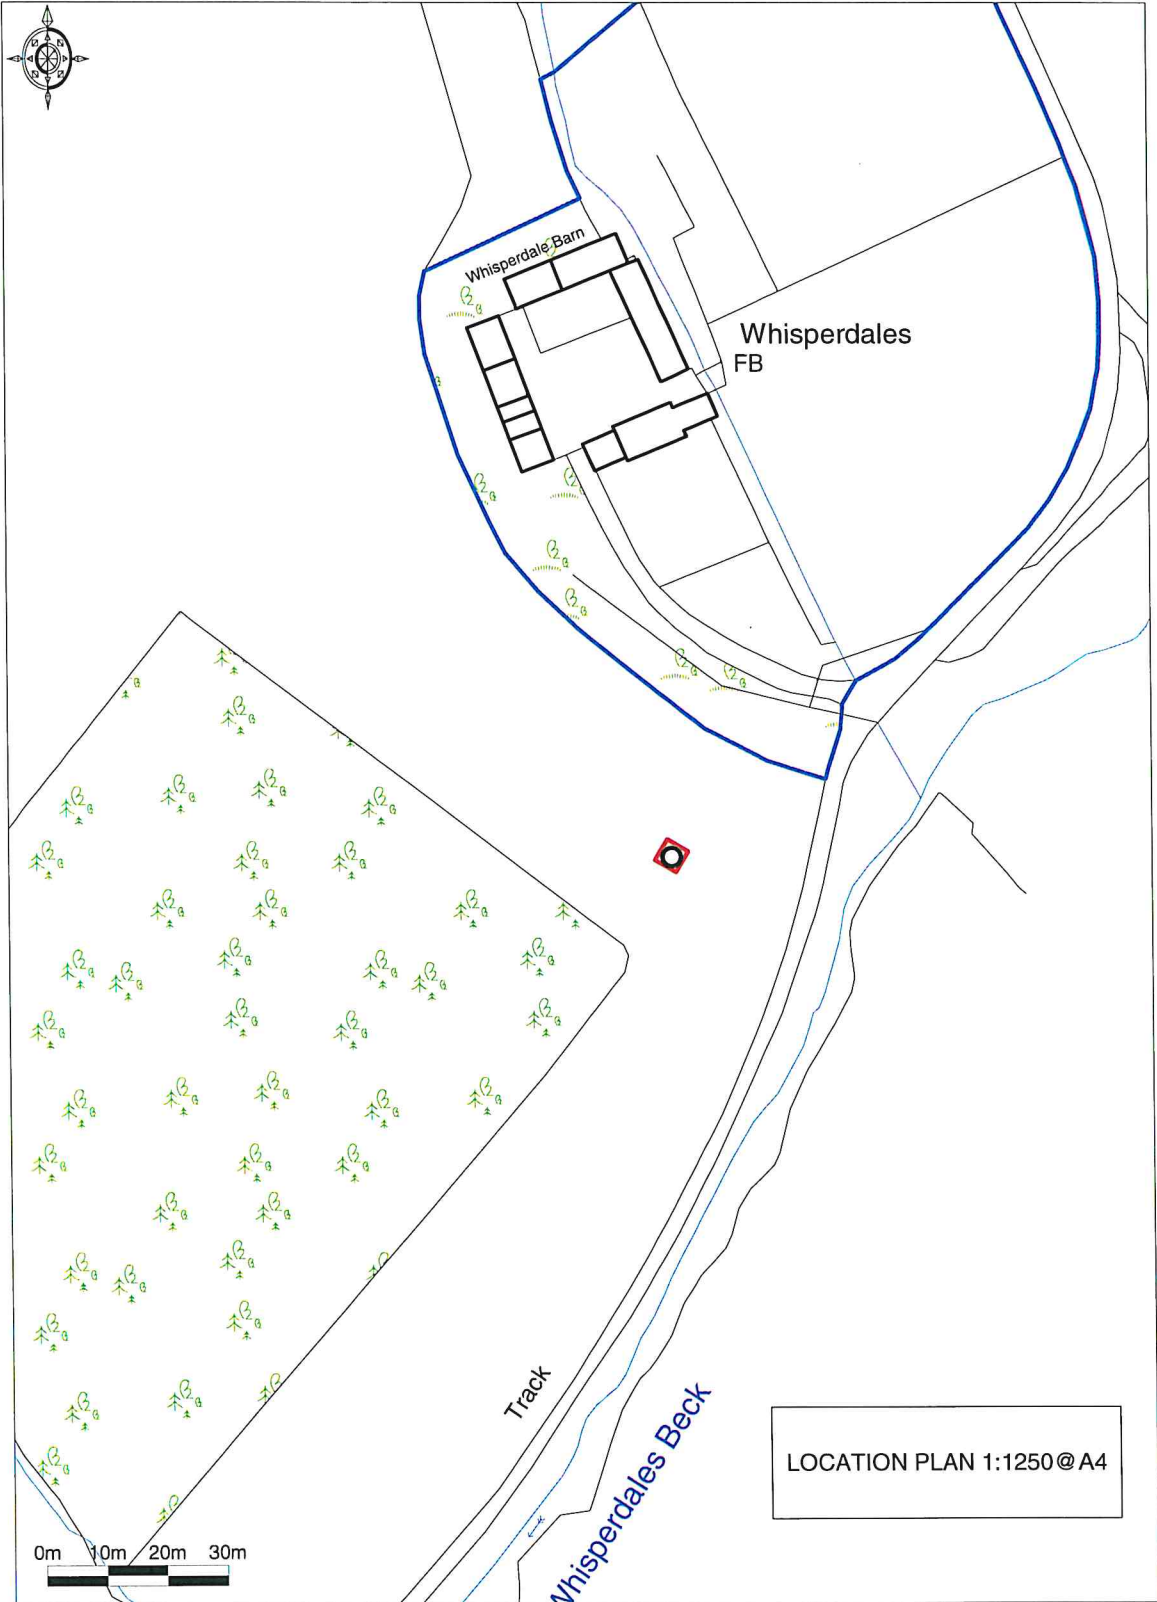


LOCATION PLAN 1:1250@A4

NYMNPA
29 APR 2019

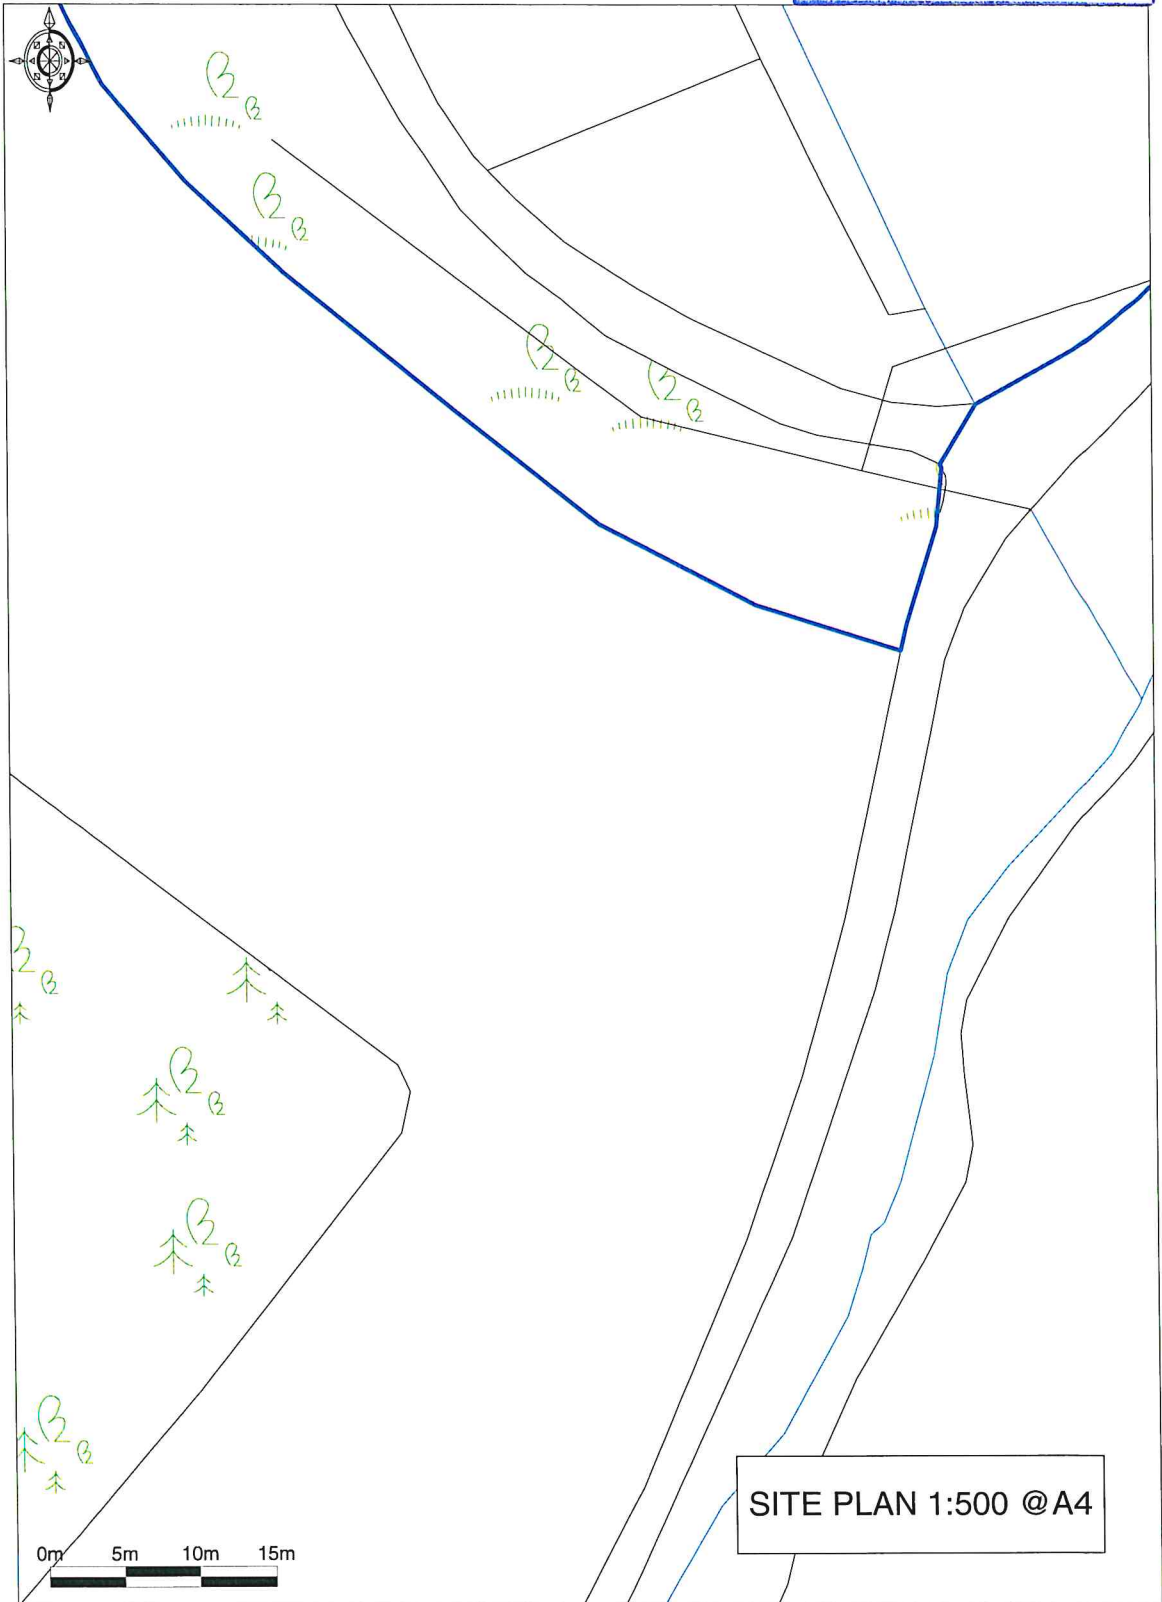

SITE PLAN 1:500 @A4

AMMANPA
20 APR 2019

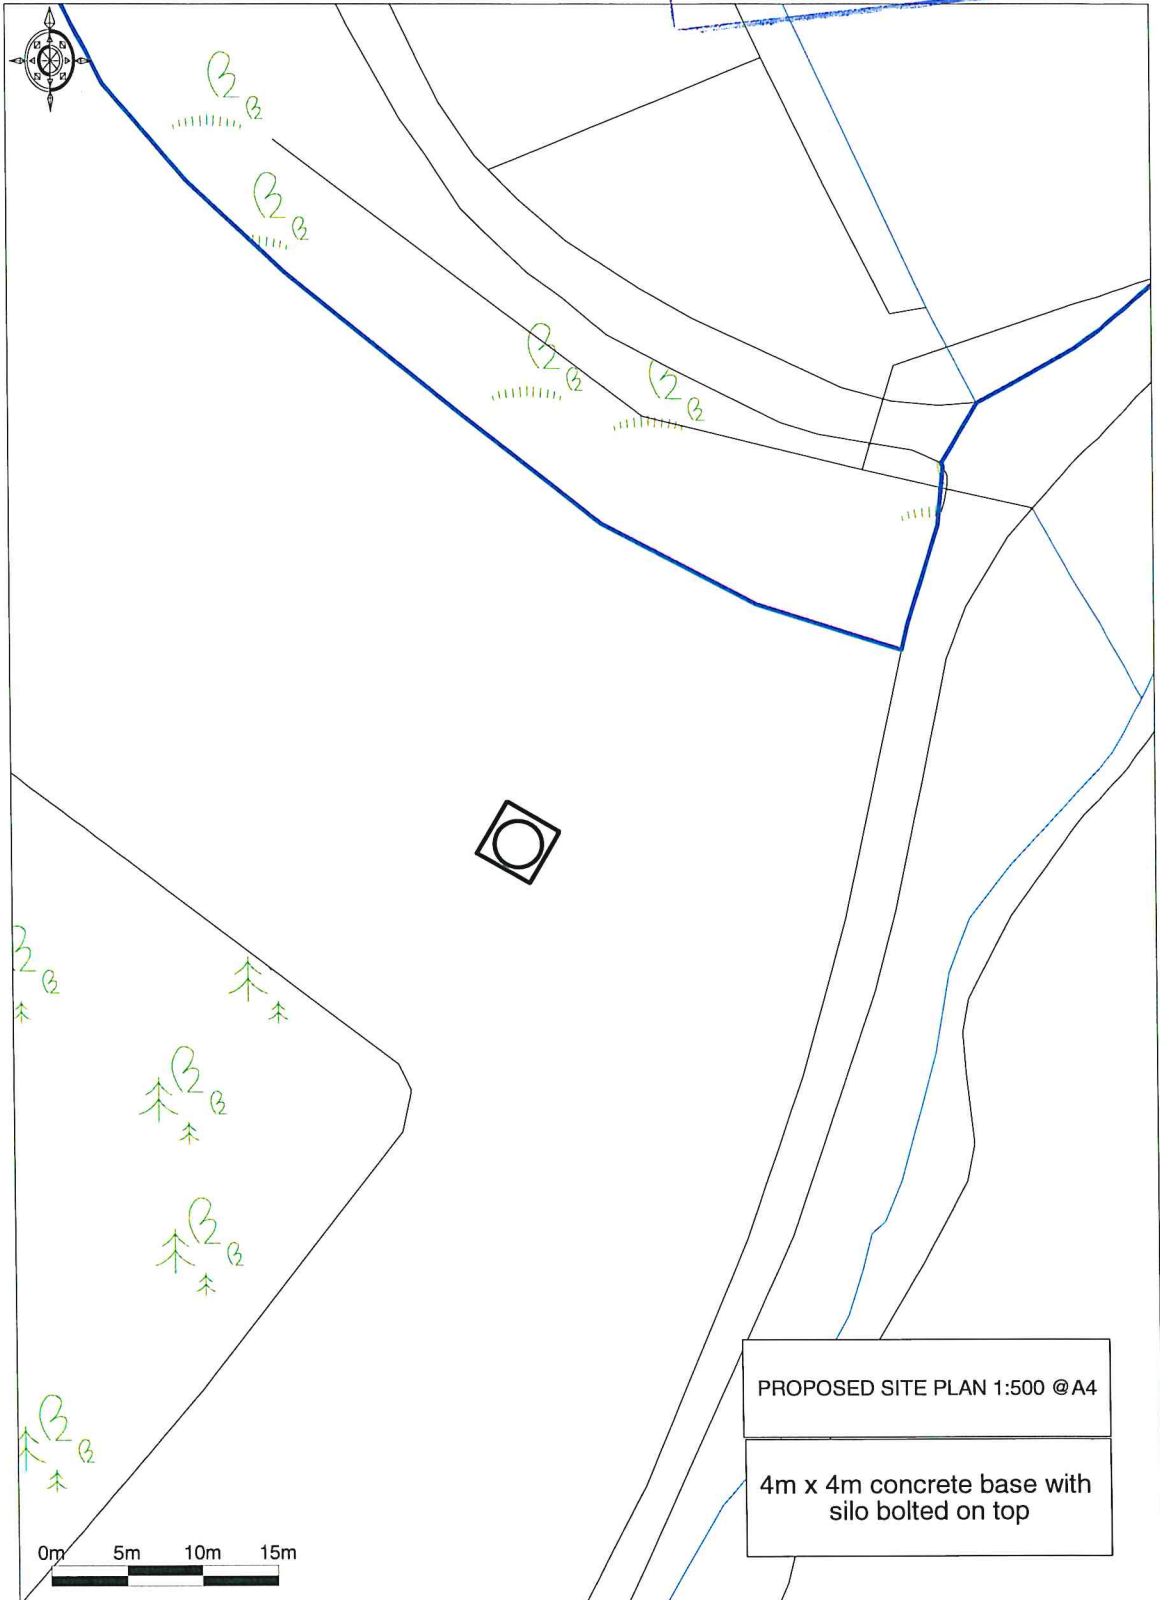

PROPOSED SITE PLAN 1:500 @A4

4m x 4m concrete base with
silo bolted on top

0m 5m 10m 15m