


Brackenrigg, Blacksmith Hill, Fylingdales, Whitby, North Yorkshire, YO22 4QH

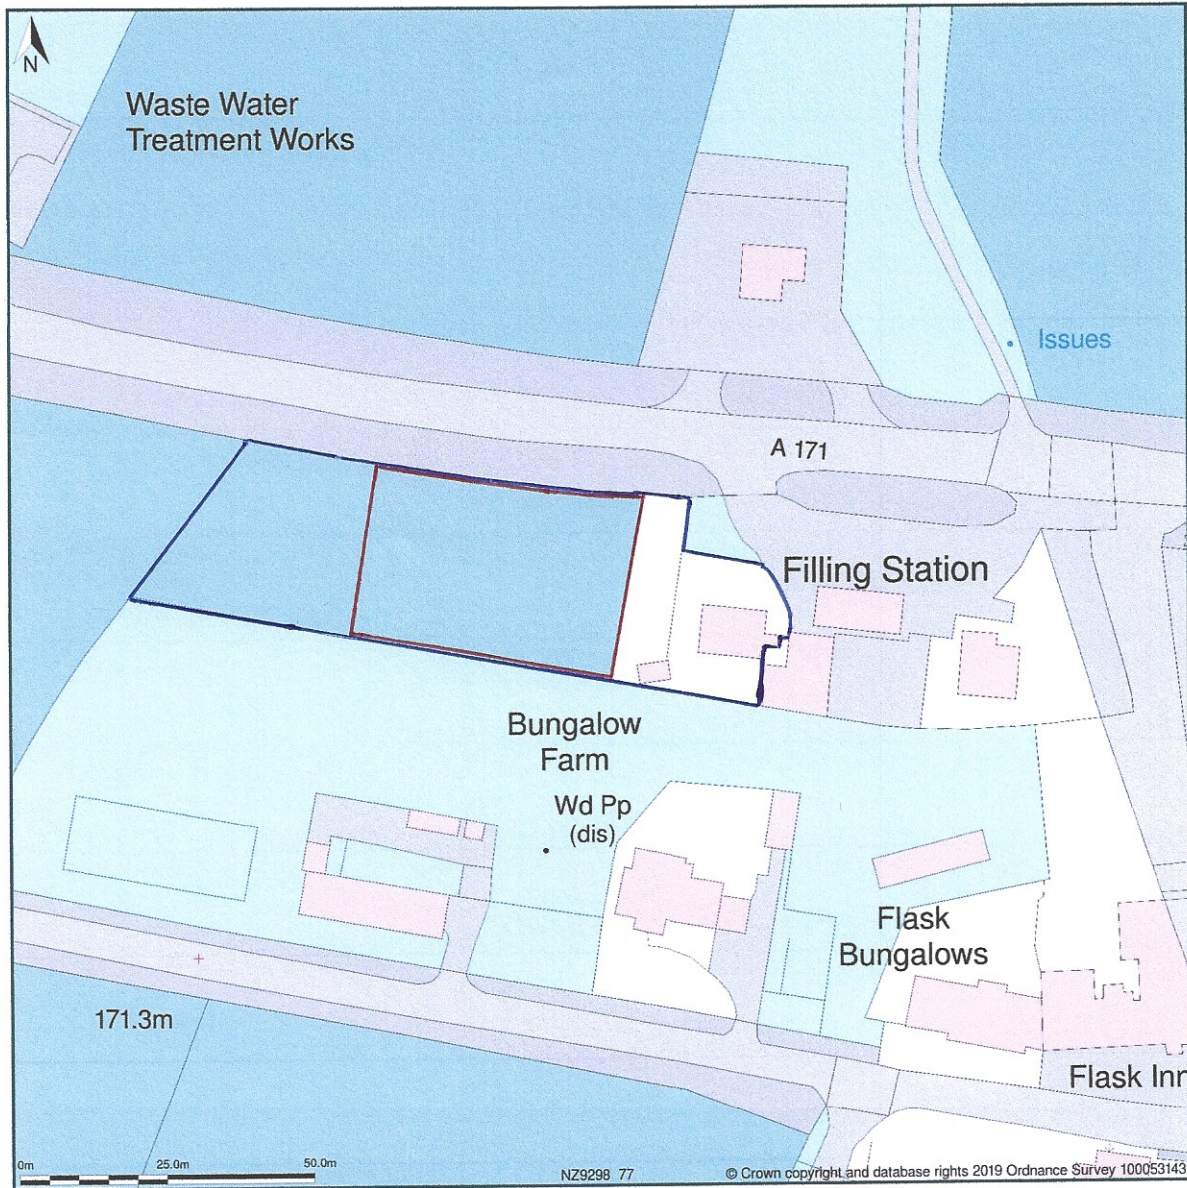


Site Plan shows area bounded by: 492888.28, 500672.66 493088.28, 500872.66 (at a scale of 1:1250), OSGridRef: NZ9298 77. The representation of a road, track or path is no evidence of a right of way. The representation of features as lines is no evidence of a property boundary.

Produced on 26th Feb 2019 from the Ordnance Survey National Geographic Database and incorporating surveyed revision available at this date. Reproduction in whole or part is prohibited without the prior permission of Ordnance Survey. © Crown copyright 2019. Supplied by www.buyaplan.co.uk a licensed Ordnance Survey partner (100053143). Unique plan reference: #00397214-0F590C

Ordnance Survey and the OS Symbol are registered trademarks of Ordnance Survey, the national mapping agency of Great Britain. Buy A Plan logo, pdf design and the www.buyaplan.co.uk website are Copyright © Pass Inc Ltd 2019

Brackenrigg, Blacksmith Hill, Fylingdales, Whitby, North Yorkshire, YO22 4QH

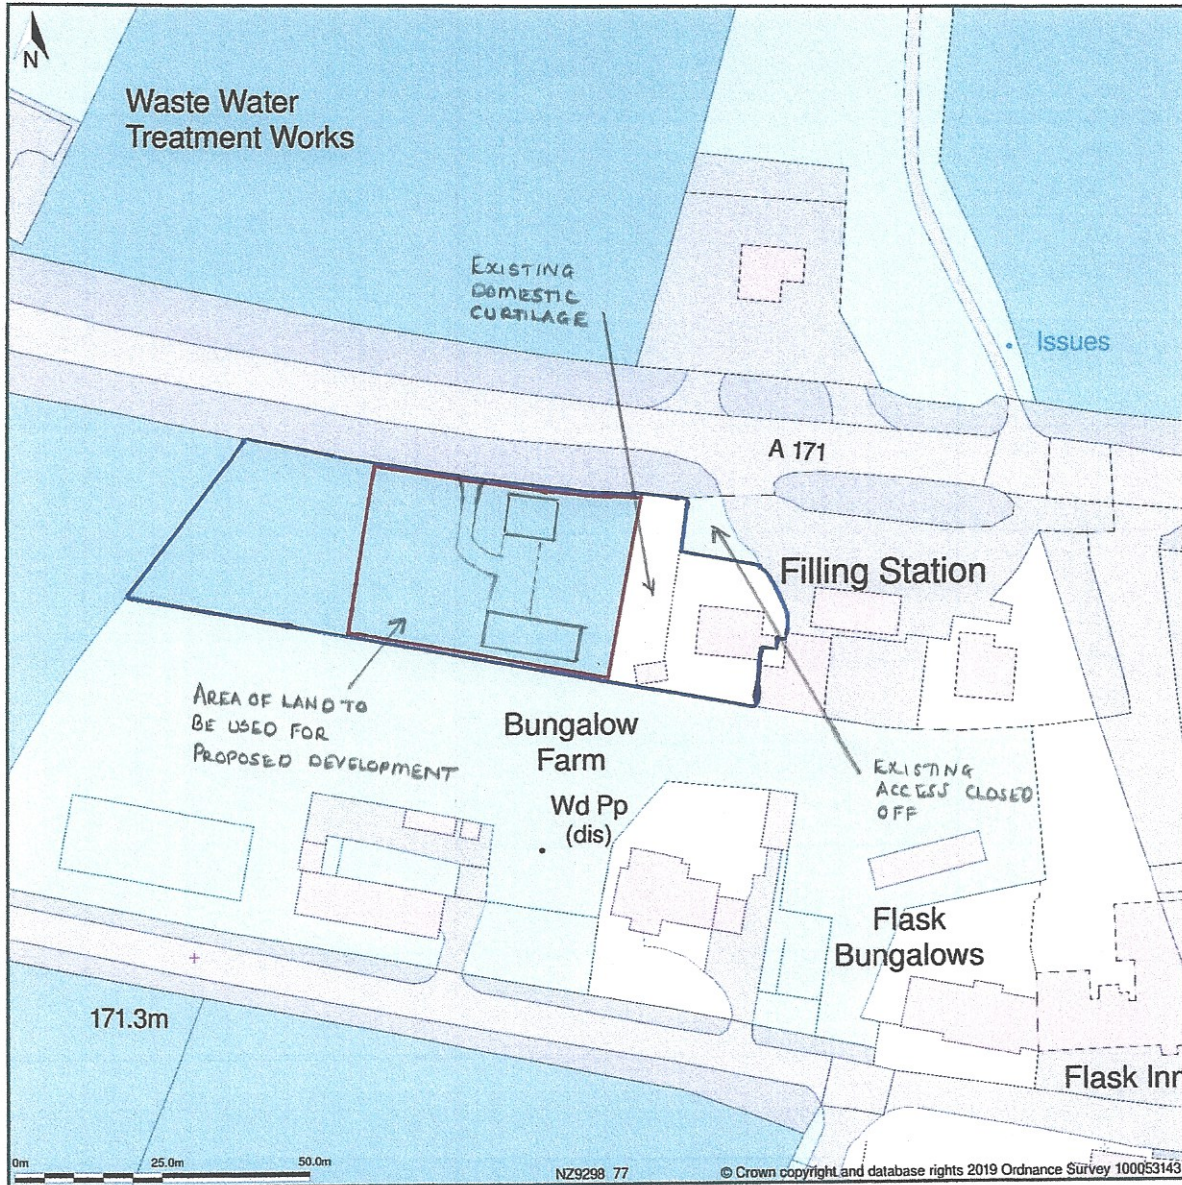

Site Plan shows area bounded by: 492888.28, 500672.66 493088.28, 500872.66 (at a scale of 1:1250), OSGridRef: NZ9298 77. The representation of a road, track or path is no evidence of a right of way. The representation of features as lines is no evidence of a property boundary.

Produced on 26th Feb 2019 from the Ordnance Survey National Geographic Database and incorporating surveyed revision available at this date. Reproduction in whole or part is prohibited without the prior permission of Ordnance Survey. © Crown copyright 2019. Supplied by www.buyaplan.co.uk a licensed Ordnance Survey partner (100053143). Unique plan reference: #00397214-0F590C

Ordnance Survey and the OS Symbol are registered trademarks of Ordnance Survey, the national mapping agency of Great Britain. Buy A Plan logo, pdf design and the www.buyaplan.co.uk website are Copyright © Pass Inc Ltd 2019


NYMNPA
03/05/2019



SOUTH FACING

EAST FACING

WEST FACING

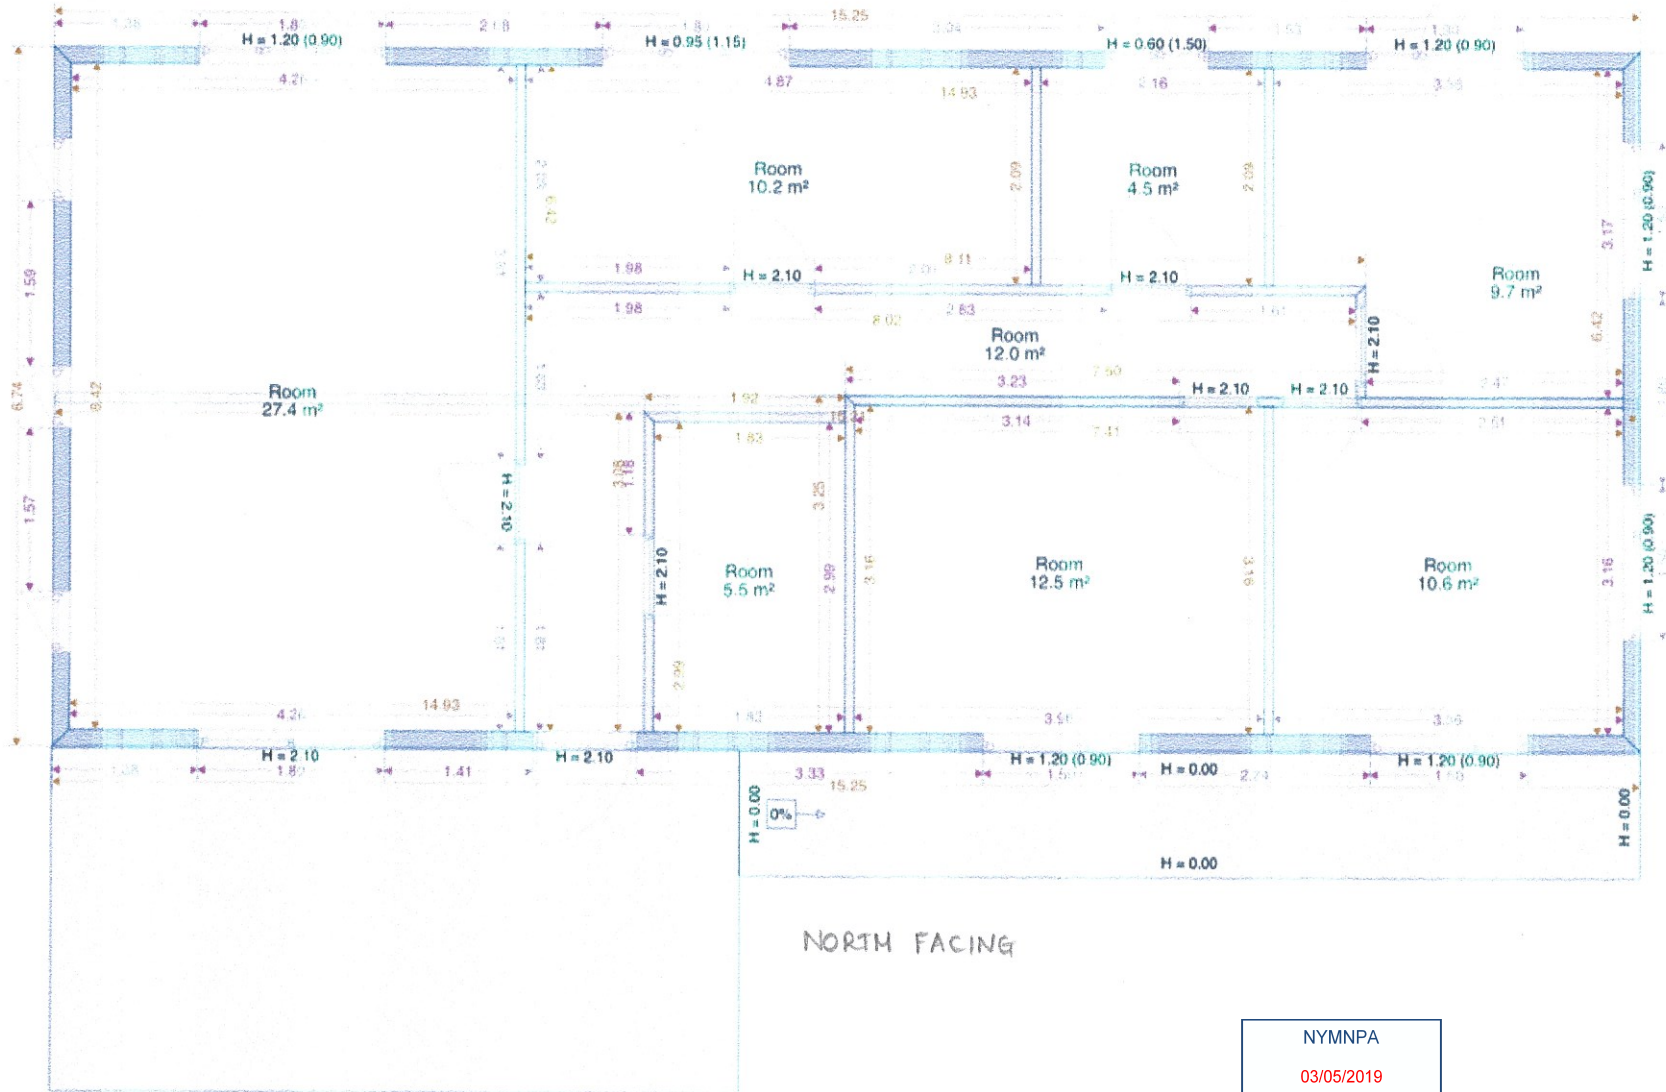

NORTH FACING


NYMNP
03/05/2019





NYMNP
03/05/2019



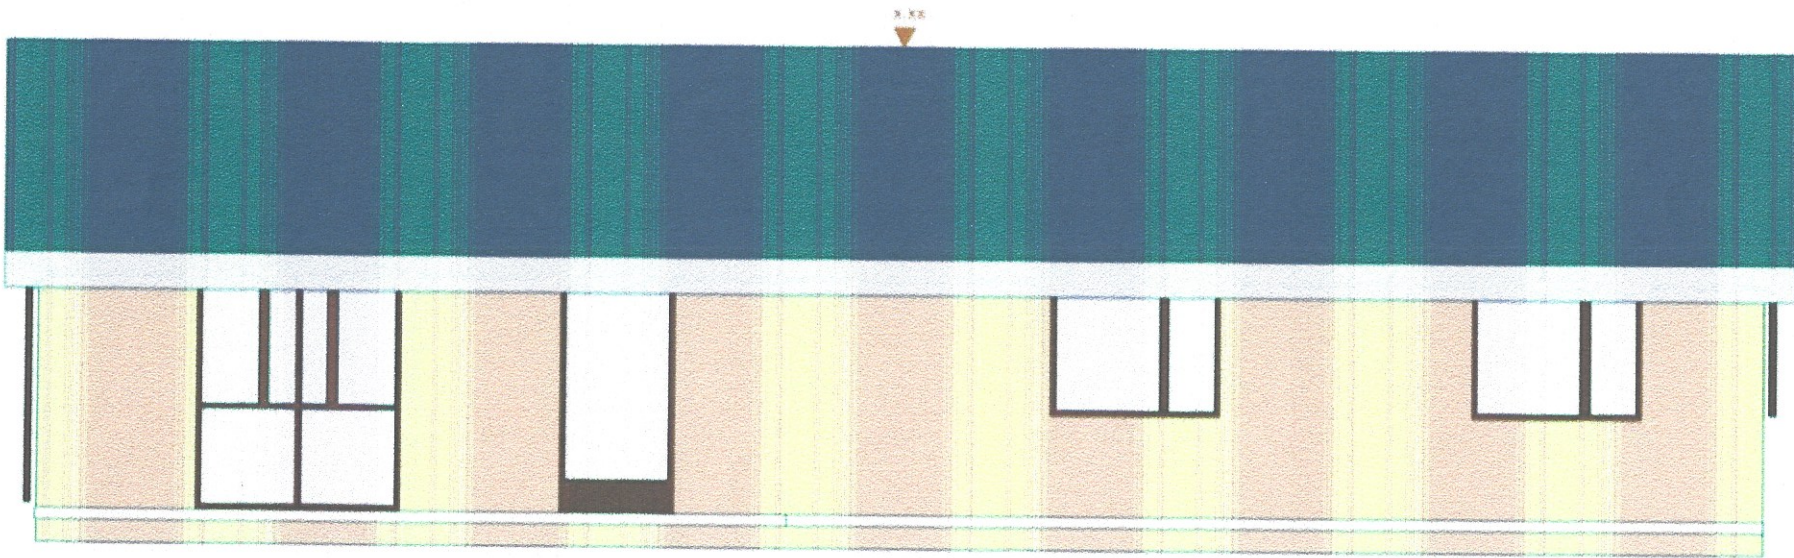


NORTH



NYMNPA
03/05/2019



NYMNP
03/05/2019

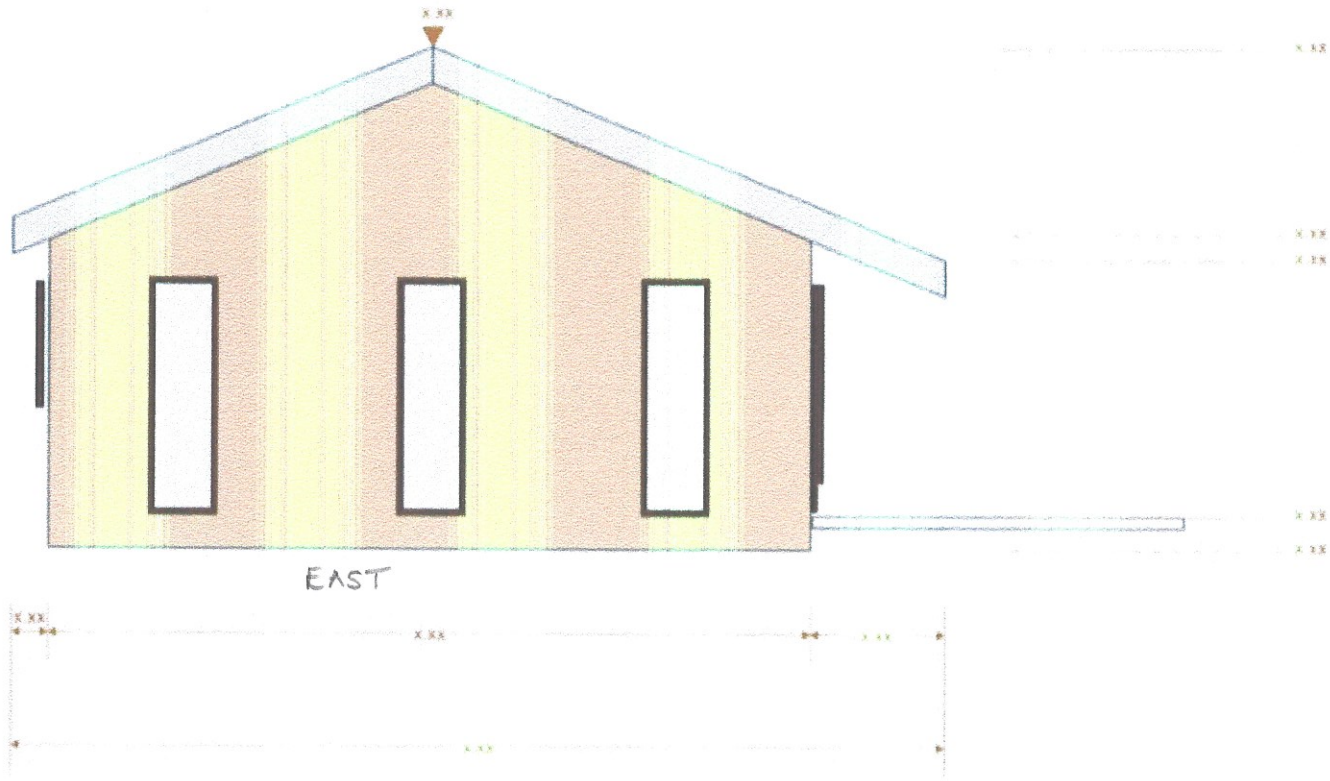



SOUTH

NYMNPA
03/05/2019

No active subscription: real dimensions are hidden.

NYMNPA
03/05/2019




VISUAL IMAGE - NOT TO SCALE



NYMNP

03/05/2019

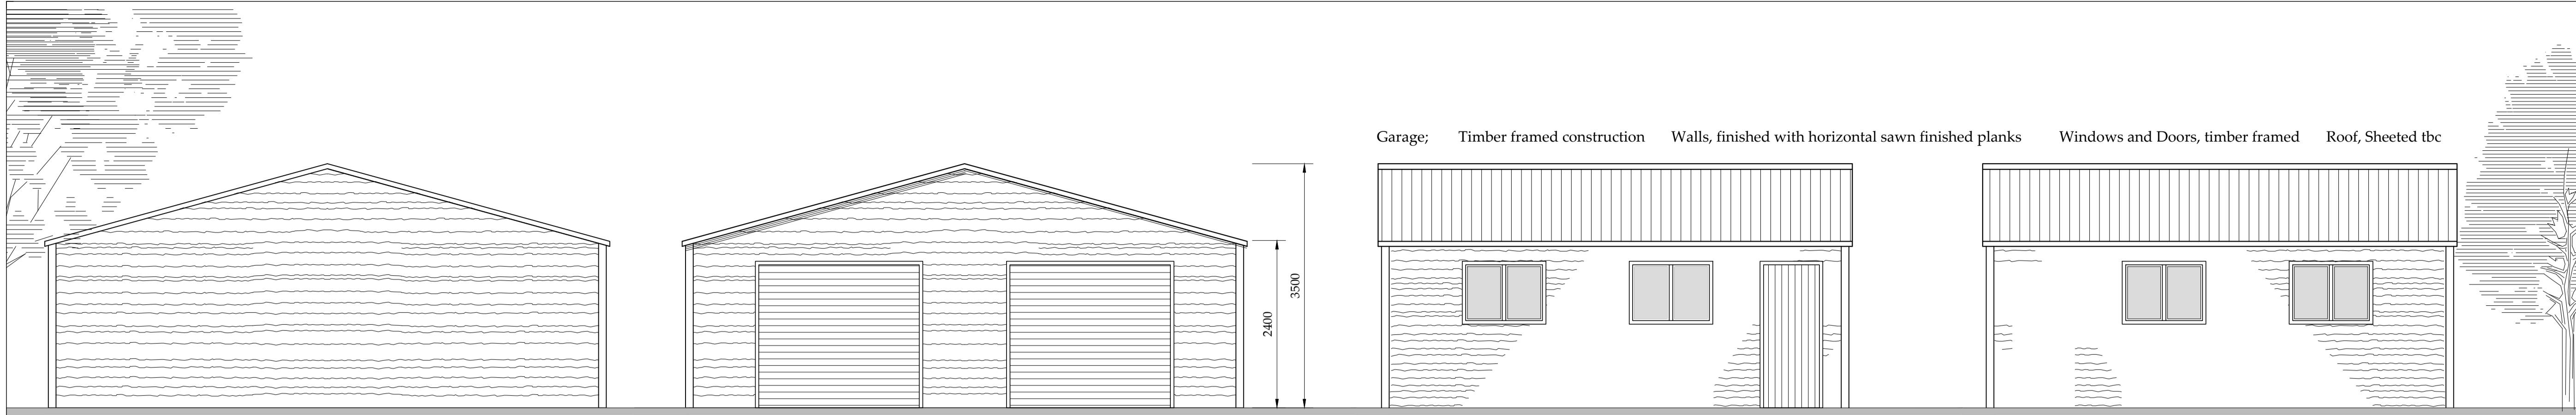

Do not scale from this drawing, only figured dimensions are to be taken from this drawing.
 The contractor must verify all dimensions on site before commencing any work or shop drawings.
 The contractor must report any discrepancies before commencing work. If this drawing exceeds the quantities taken in any way, the technician is to be informed before work is initiated.
 Work within the construction (design and management) regulations 2015 is not to start until a health & safety plan has been produced. This drawing is copyright and must not be reproduced without consent of BHD Partnership Ltd.
CDM Regulations
 Contractor must not start without 'Pre Construction Information' from Principle Designer. If unsure contact BHD.
 Contractor must agree the 'Principle Contractor' roll with the client prior to commencement of the works.
 Ensure if required under CDM2015 regulations that the project is notified to the HSE.

Elevations-
Scale 1:50 @A1


Rear- North

Front-South

Side-East

Side-West

Plan
Scale 1:50 @ A1

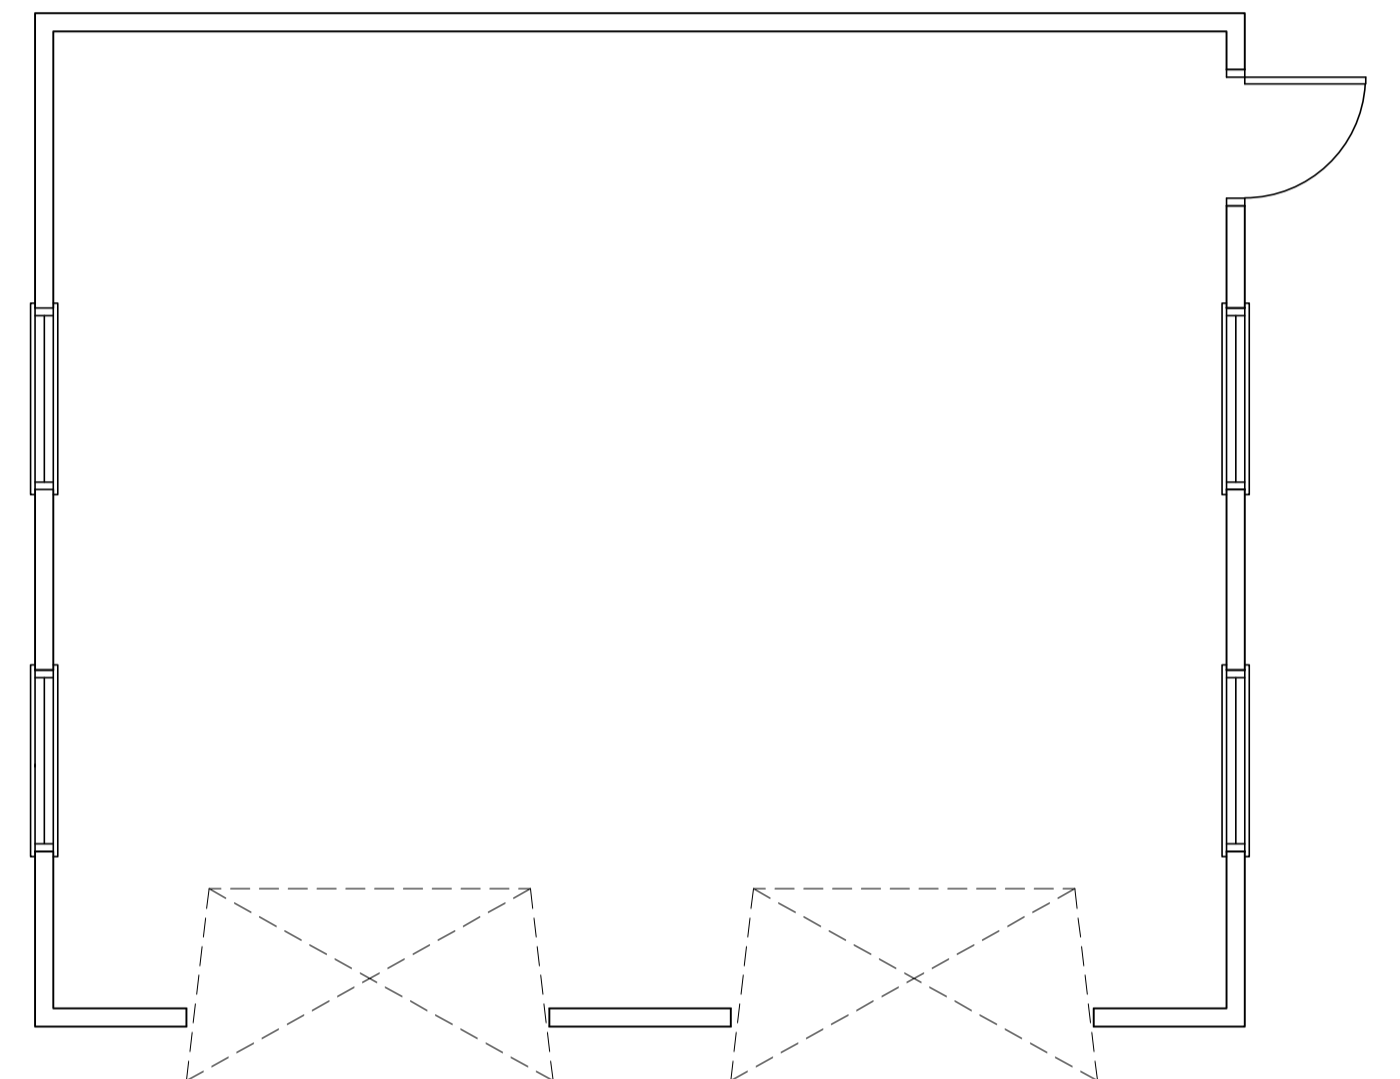

NYMNPA
 14/06/2019



Block Plan
Scale 1:200 @ A1

REV	DATE	BY	AMENDMENT
A	06/06/19	NID	Issue for approval

bhd
 partnership
 Architecture + Engineering
 Airy Hill Manor, Waterstead Lane,
 Whitby, N. Yorks. YO21 1QB.

CLIENT: Mr G Long
 PROJECT: Proposed Garage and Cabin for Family Care Unit

Drawing: Block Plan
 Garage Plan and Elevations

DRAWING STATUS: Provisional

DRAWN: NID CHECKED:

SCALE @ SIZE: As Shown @ A1 DATE: 06/06/19

DRAWING No: D11648-01 REV: A