

# Burgate Farm



Supplied By York Survey Supply

OS MasterMap 1250/2500/10000 scale  
28 March 2014, ID: M4P-00311314  
York Survey Supplies  
1:2500 scale print at A4, Centre: 497010 E, 495163 N  
©Crown Copyright Ordnance Survey. Licence no. 100025026




NYMNPA  
07/05/2019

# Burgate Farm

NYMNP A

07/05/2019

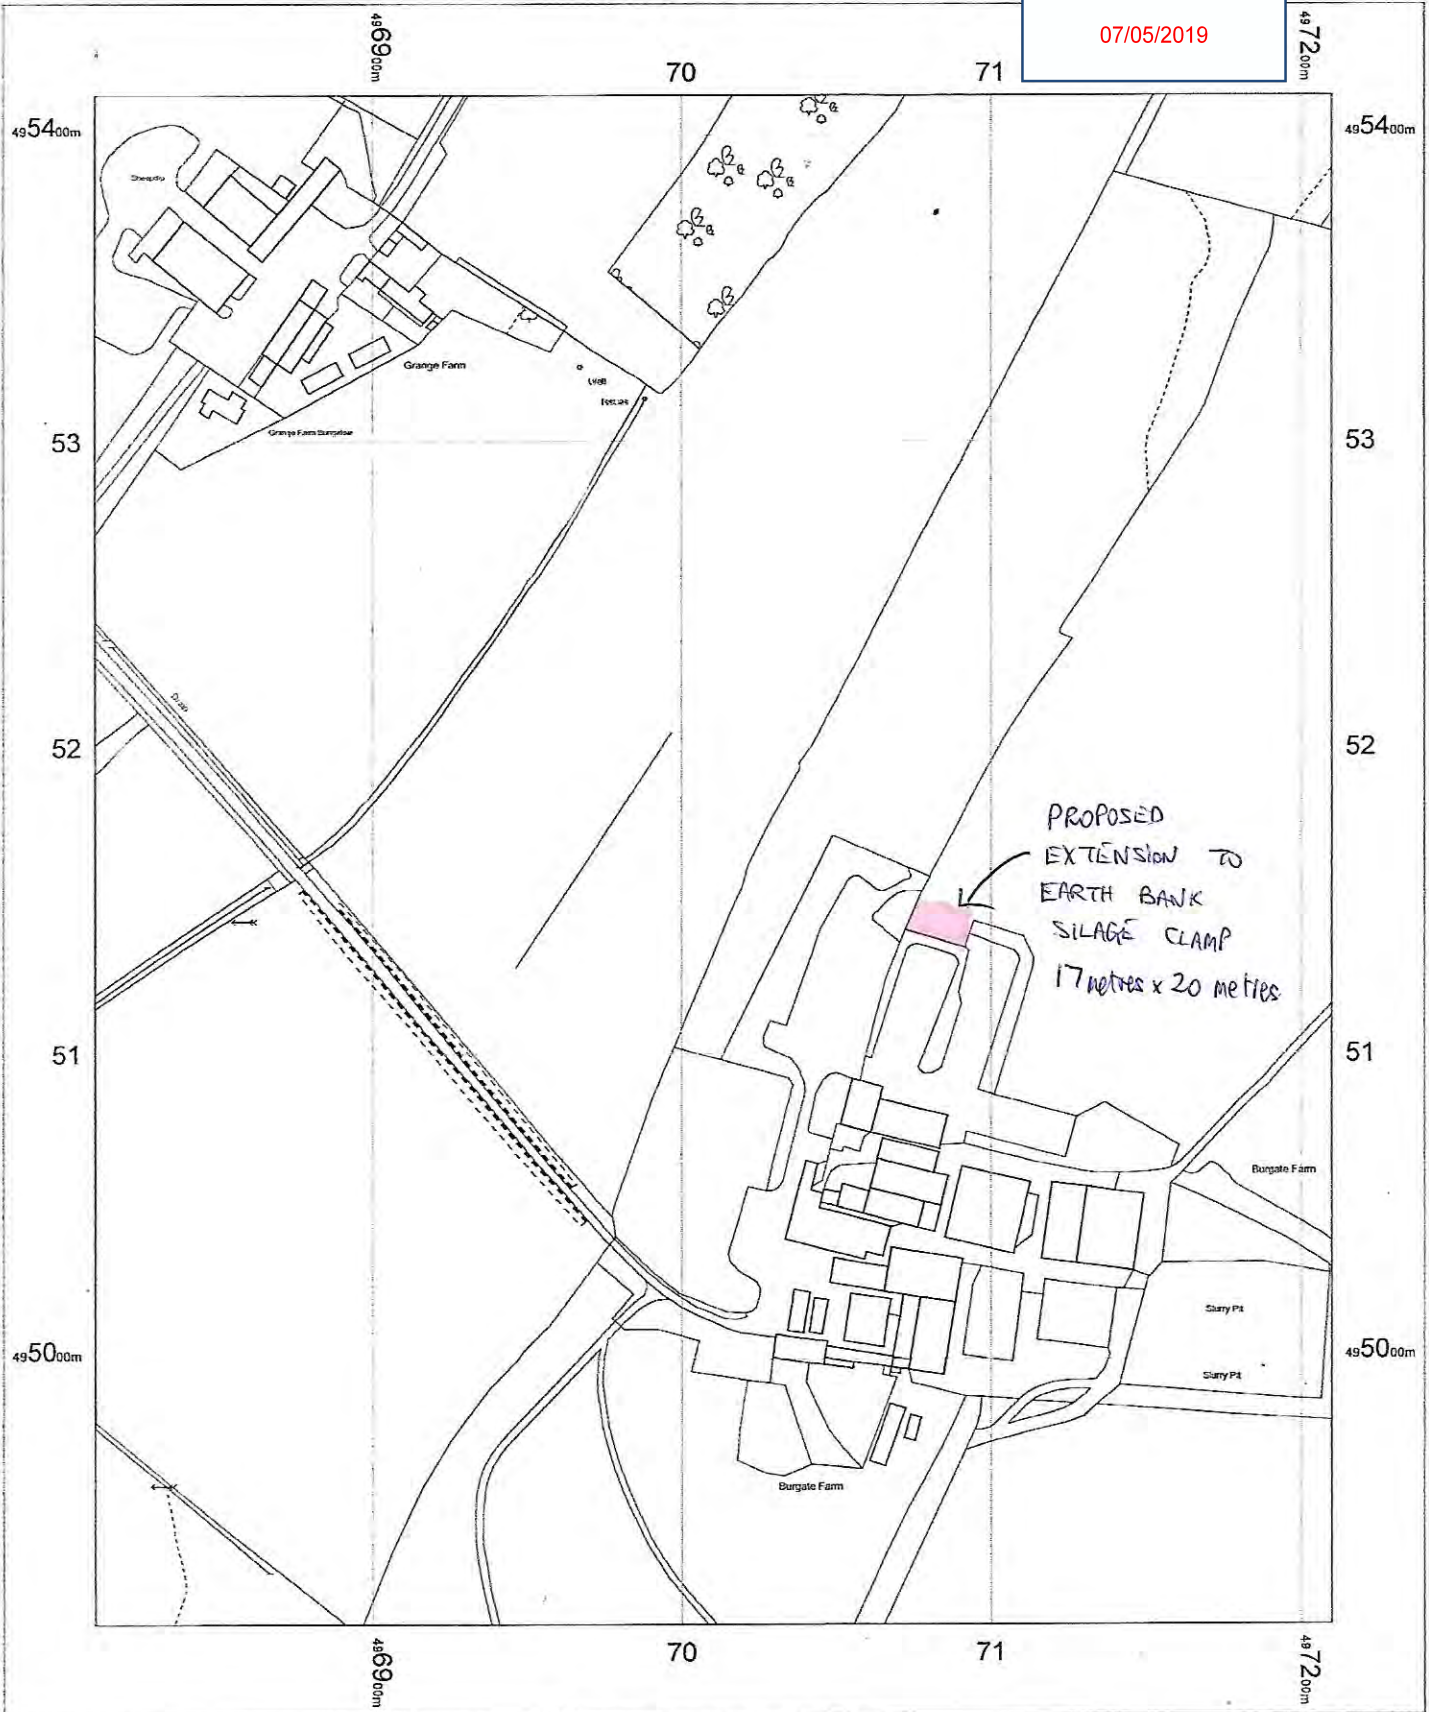

PROPOSED  
EXTENSION TO  
EARTH BANK  
SILAGE CLAMP  
17 metres x 20 metres

PROPOSED EXTENSION TO EARTH BANK  
SILAGE CLAMP

Supplied By York Survey  
Supply

OS MasterMap 1250/2500/10000 scale  
28 March 2014, ID: M4P-00311314  
York Survey Supplies

1:2500 scale print at A4, Centre: 497010 E, 495163 N

© Crown Copyright Ordnance Survey. Licence no.



J. S.W. COOK  
BURGATE FARM  
HARWOOD DALE  
SCARBOROUGH  
YO13 0DS

