



NYMNP

07/05/2019

Supporting Agricultural Information

Applicants are encouraged to complete the following as this will enable the Authority to speed up the processing of your notification/application. The purpose of this form is to provide basic information on the farm system to help assess the need and appropriateness of agricultural buildings within the National Park.

Application Reference: NYM/2019/0222/AGRP
Site Address: BURGATE FARM, HARWOOD DALE, SCARBOROUGH YO13 0DS
Applicant Name: J. S. W. COOK

Livestock Numbers

Cattle

	Average number throughout the year	Additional information
Dairy Cows/Breeding Bulls	370	
Suckler Cows/Heifers over 24 months	/	
Followers (6 to 24 months)	150	

Sheep

	Average number throughout the year	Additional information
Breeding Ewes/Tups	/	
Replacement Ewe Lambs/Finishing Store Lambs	/	

Pigs

	Average number throughout the year	Additional information
Sows/Boars	2/1	
Weaners	3	

Continued.../

Others

	Average number throughout the year	Additional information
Other Livestock, i.e. Horses	4	

Land

	Area in Hectares	Additional information
Size of Holding	141.9	
Available Grazing Land	127.5	
Arable Land	0	
Moorland	0	
Grazing Land on Short Term Tenancy	97.7	

Agricultural Buildings

List main existing agricultural buildings and use	Approximate dimensions in metres	Is it a modern or traditional building?
1. Stone outyard range		Traditional.
2. Cow Show Yards	16x13.5 27x11.5	Modern.
3. Milking Parlour + Dairy + Cattle headlip	32x13	Modern
4. Dutch Barn and lean to	21 x 18	Modern
5. Cubicle Housing	9 x 15	Modern
6. "	23 x 10.5	Modern
7. "	24 x 24	Modern.
8. "	24 x 26	Modern.
9. Straw Storage Shed	31 x 18	Modern


Proposed building(s) and use	Dimensions in metres
1. Access Road	
2.	

Please Note: It would be helpful if you could attach a sketched block plan annotating which building is which as referred to above.


Please detail below how the farming operation on site may change as a result of the proposal i.e. increase in stock levels or justification for the use of the new building.

The new access road is a "by-pass" to enable us to concrete a stretch of the existing access (it needs 28 days minimum to cure and we need daily access for milk tankers, feed lorries, deliveries etc.).

YO13 0DS

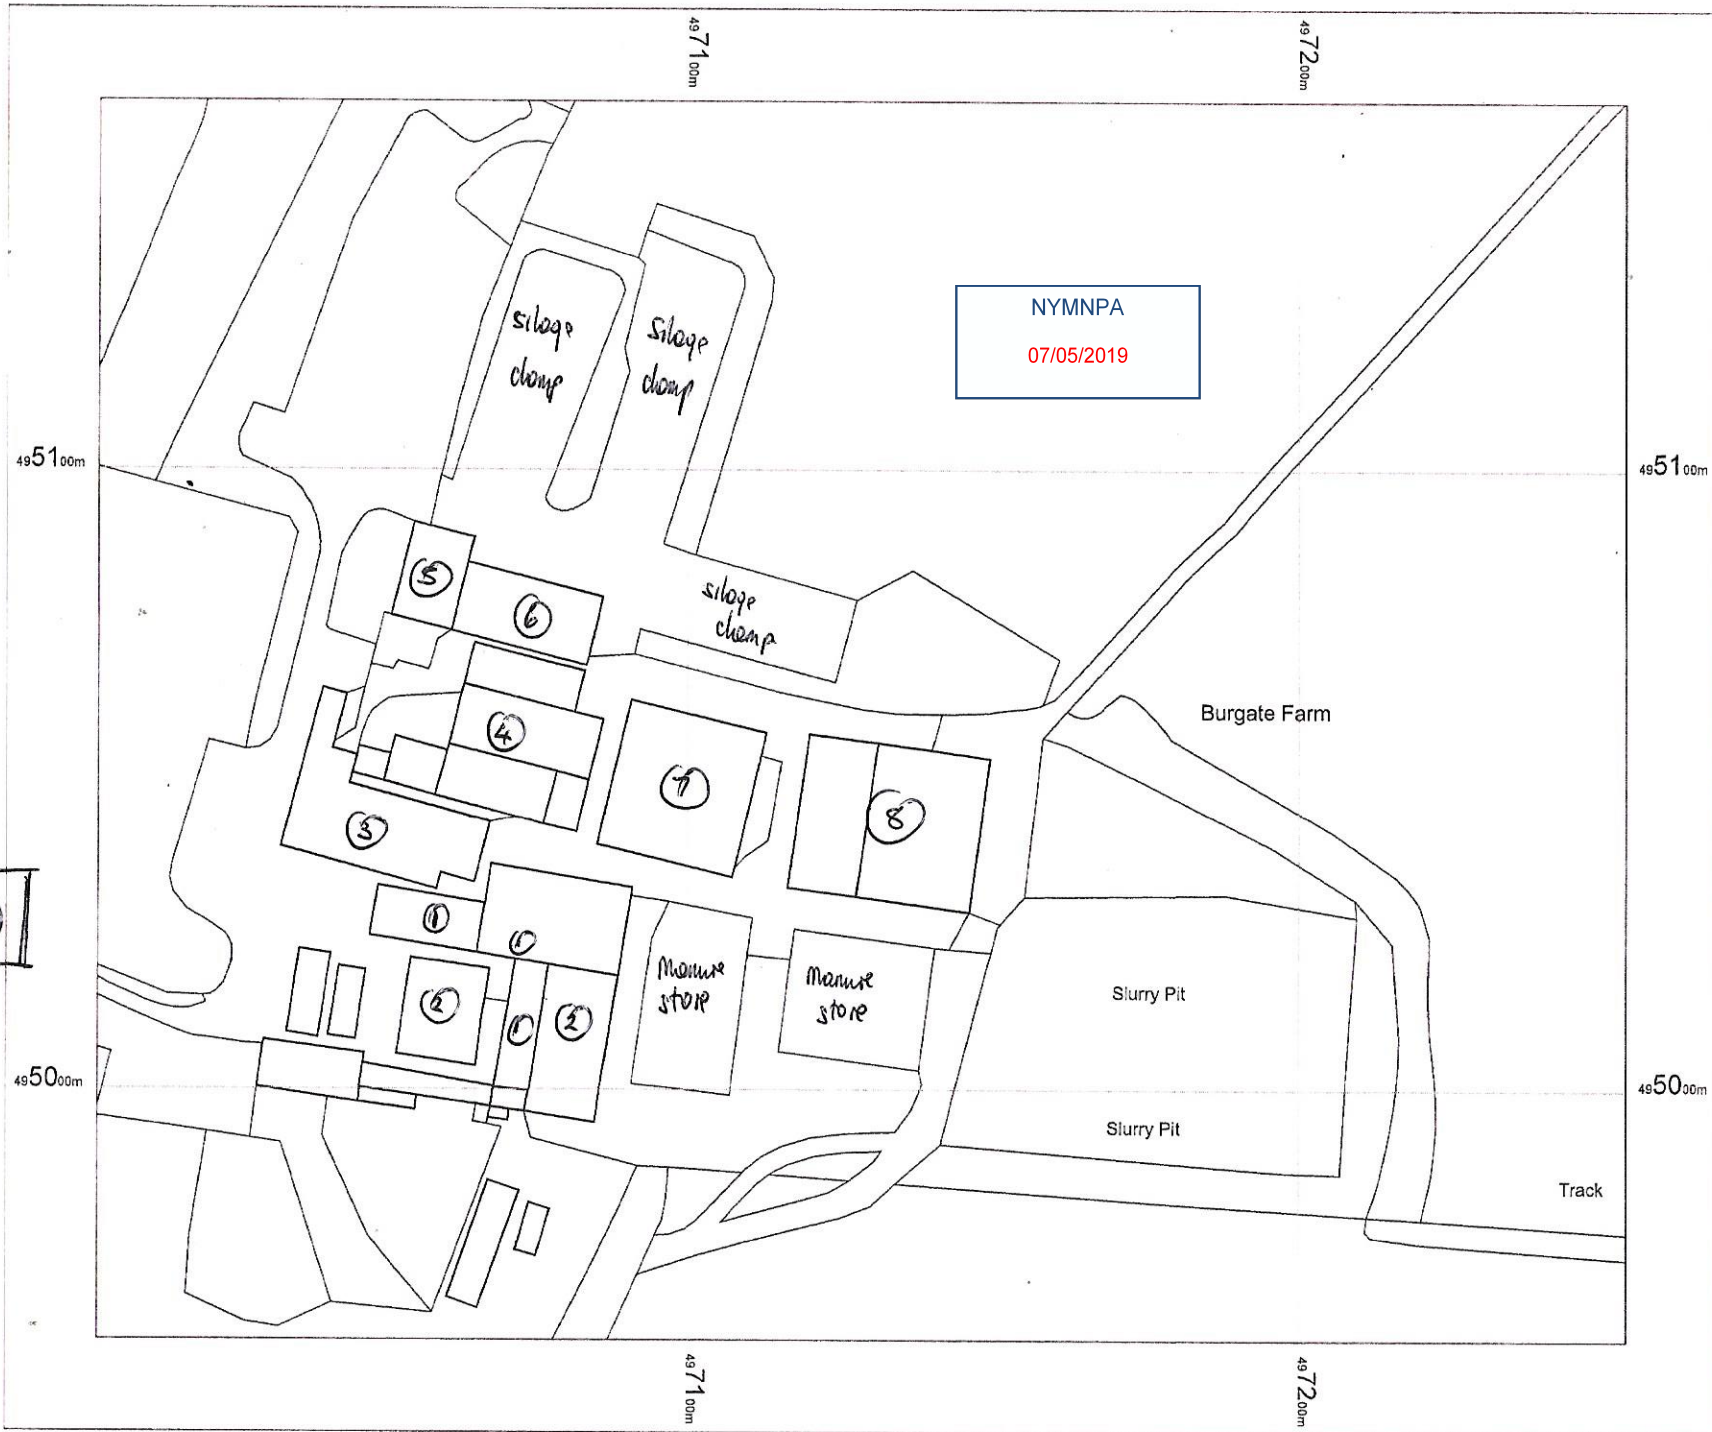

Supplied By York Survey
Supply

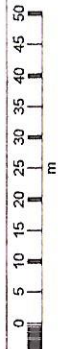

OS MasterMap 1250/2500/

28 March 2019
M4P-003
York Survey Supply

1:1250 scale print at A4, C
497129 E, 495000 N

© Crown Copyright Ordnance
Survey. Licence no. 100019151

