


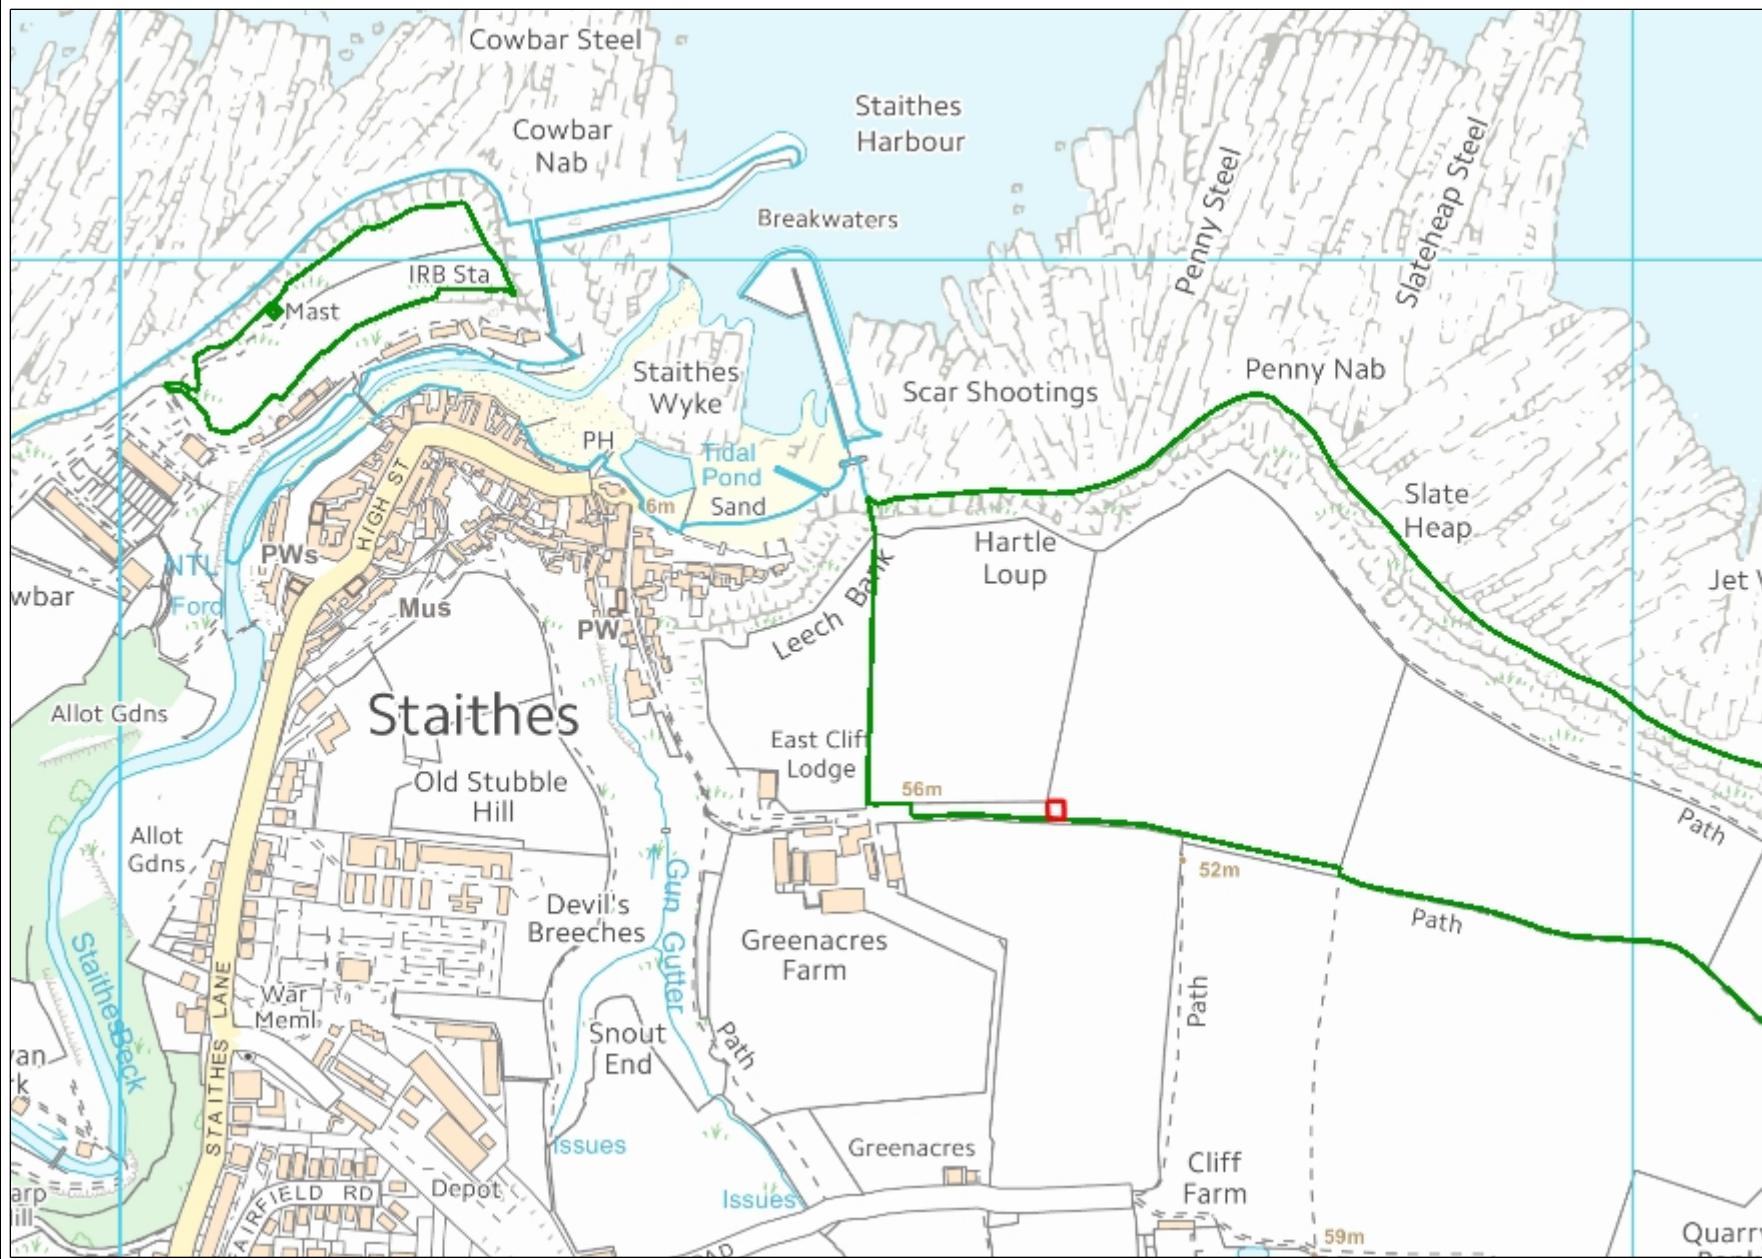

Greenacres Barn, Staithes



Legend

- ▲ Definitive Properties (GB)
- NT Ownership (GB)
- NT Leasehold (GB)

NYMNPA

15/05/2019

1: 5,000



0.2 0 0.10 0.2 Kilometers

British_National_Grid

© Crown copyright and database rights 2019 Ordnance Survey 100023974

This map is a user generated static output from an Intranet mapping site and is for reference only. Data layers that appear on this map may or may not be accurate, current, or otherwise reliable.

THIS MAP IS NOT TO BE USED FOR NAVIGATION

Notes

This map was automatically generated using the National Trust GIS Browser



Greenacres Barn, Staithes



Legend

- ▲ Definitive Properties (GB)
- NT Ownership (GB)
- NT Leasehold (GB)
- OSMMArea_NatEnv
- OSMMArea_Landform
- OSMMArea_Building
- OSMMLine_Poly
- OSMMLine_Boundaries
- OSMMPnt
- OSMMSym

NYMNP
15/05/2019

1: 2,500



0.1 0 0.05 0.1 Kilometers

British_National_Grid

© Crown copyright and database rights 2019 Ordnance Survey 100023974



This map is a user generated static output from an Intranet mapping site and is for reference only. Data layers that appear on this map may or may not be accurate, current, or otherwise reliable.

THIS MAP IS NOT TO BE USED FOR NAVIGATION


Notes

This map was automatically generated using the National Trust GIS Browser


NYMNP
15/05/2019

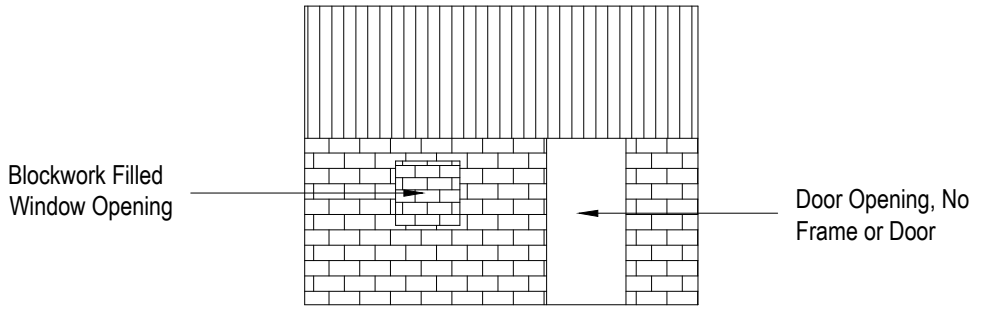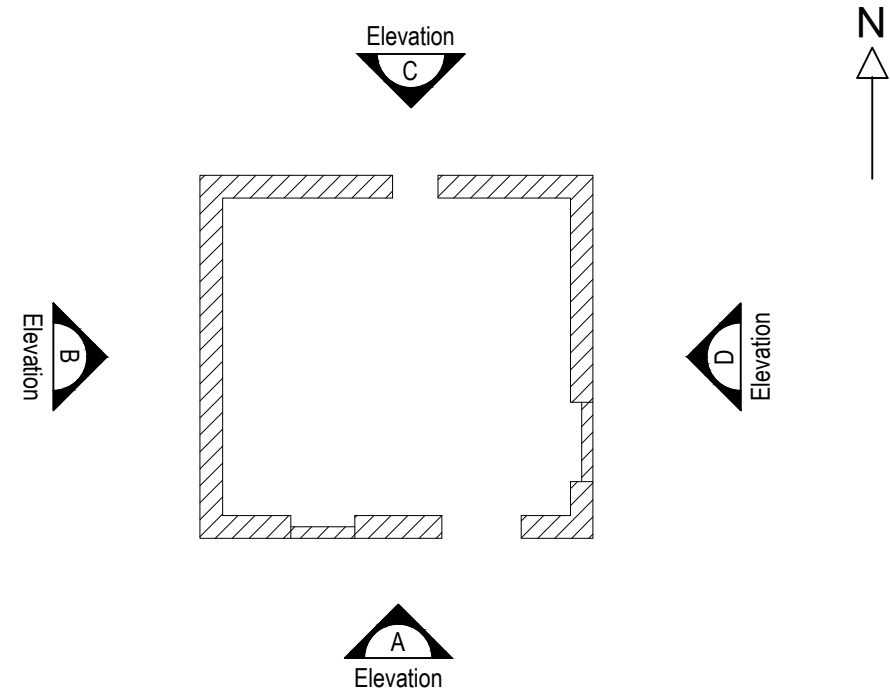


Elevation A

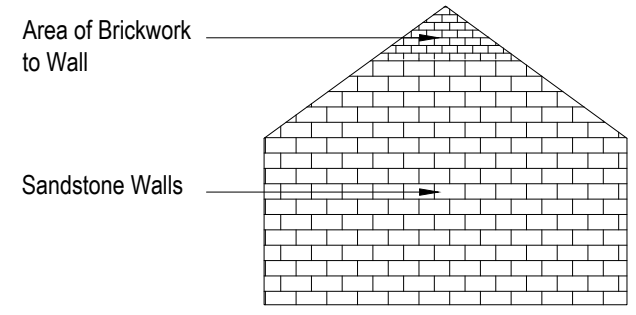

Elevation B

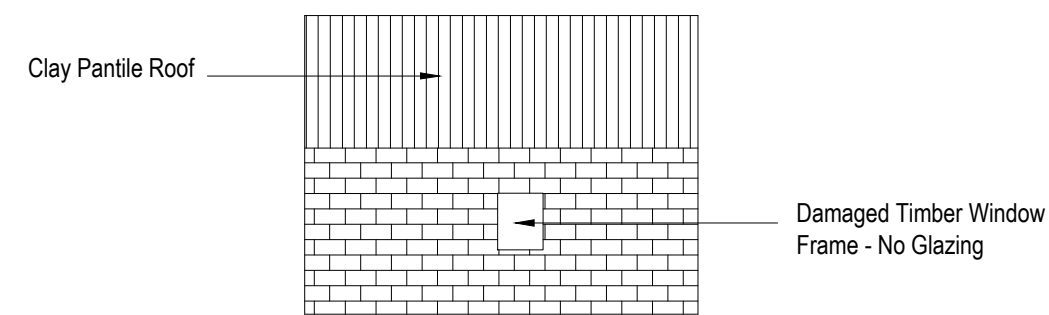

Elevation C

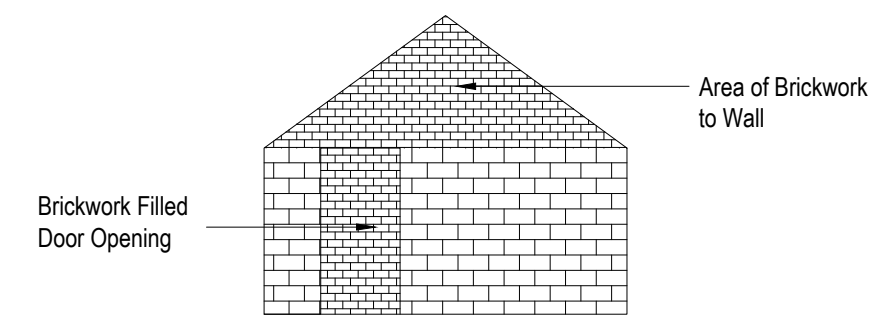

Elevation D

Variations and modifications to the work shown on these drawings are not to be carried out without the written permission of the Project Officer.
This drawing is the property of The National Trust. The information shown is to be treated as confidential and must not be copied, reproduced or disclosed to any third person without the The National Trust's written permission.

REVISION	BY	DATE	DETAILS

NOTES



NATIONAL TRUST
NORTH REGION
Goddards, 27 Tadcaster Road
Dringhouses, York YO24 1GG

ESTATE/PROPERTY
Greenacres Barn, Staithes


DRAWING TITLE
Existing plan and elevations

DRAWN BY D Coope	DATE April 2019
SCALE 1:100	PROPERTY REFERENCE
DRAWING No GB/1	REV


NYMNPA
15/05/2019

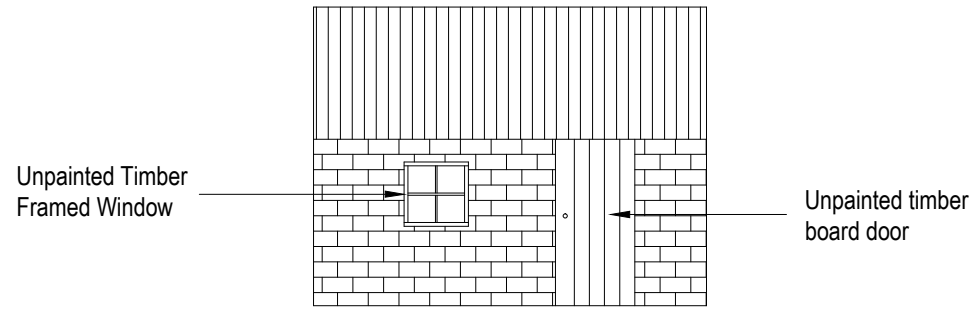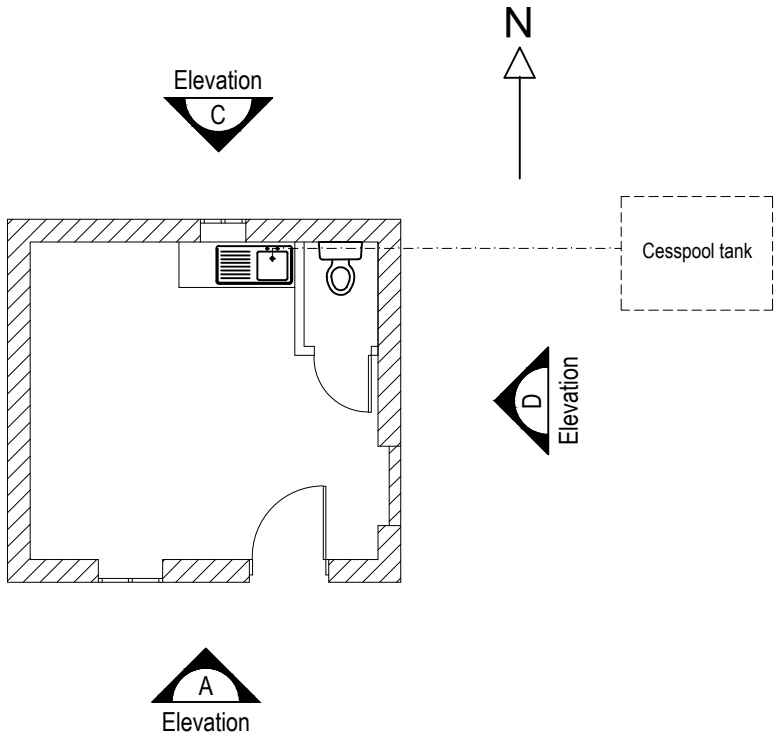


Elevation A

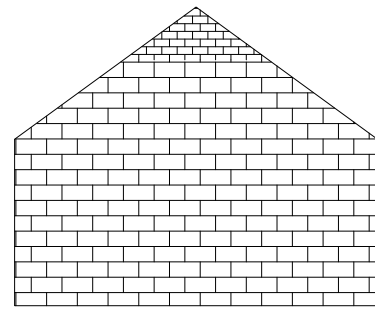

Elevation B

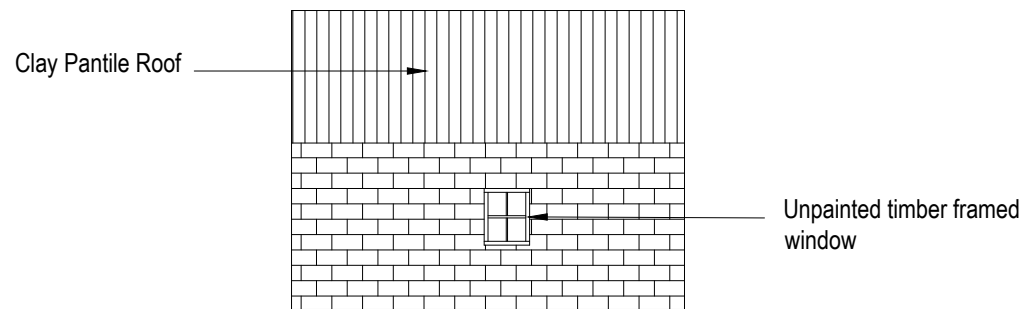

Elevation C

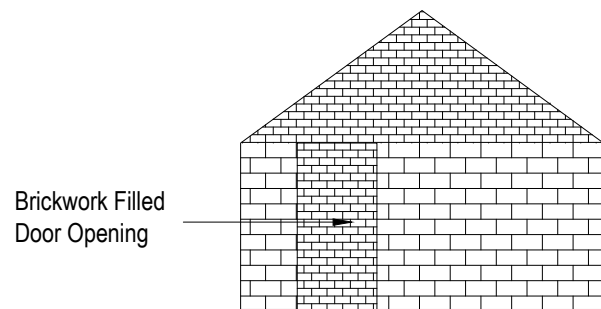

Elevation D

Variations and modifications to the work shown on these drawings are not to be carried out without the written permission of the Project Officer.
This drawing is the property of The National Trust. The information shown is to be treated as confidential and must not be copied, reproduced or disclosed to any third person without the The National Trust's written permission.

REVISION	BY	DATE	DETAILS

NOTES

NATIONAL TRUST
NORTH REGION
Goddards, 27 Tadcaster Road
Dringhouses, York YO24 1GG

ESTATE/PROPERTY
Greenacres Barn, Staithes

DRAWING TITLE
Proposed plan and elevations

DRAWN BY D Coope	DATE April 2019
SCALE AS 1:100	PROPERTY REFERENCE
DRAWING No GB/2	REV