

NYMNP A
17/05/2019

○ Map showing land owned by applicant
Blue shaded land denotes area owned by applicant

Ordnance Survey Licence No. 100002562

b h d partnership
Airy Hill Manor, Whitby, North Yorkshire, UK, YO21 1QB.
Tel: 01947-604871 Fax: 01947-600010
general@bhdpartnership.com www.bhdpartnership.com

● DO NOT SCALE from this drawing. Only figured dimensions are to be taken from this drawing.
● The Contractor must verify all dimensions on site before commencing any work or shop drawings.
The Contractor must report any discrepancies before commencing work. If this drawing exceeds the quantities taken in any way, the Technician is to be informed before work is initiated.
Work within The Construction (Design and Management) Regulations 2015 is not to start until a Health & Safety Plan has been produced. This drawing is Copyright and must not be reproduced without consent of BHD Partnership Ltd

REV	DATE	BY	AMENDMENT	CHKD	APVD
B	26.03.19	RB	Minor amendments	TH	
A	02.02.17	CW	Issued for approval	TRH	

CLIENT:
David Ross Foundation


PROJECT:
**Northdale, Rosedale East
North Yorkshire**

A3 | DRN: C. Walker | DATE: 31.01.17
SCALE: As shown | ISSUE: Planning

DRAWING TITLE:
**Small buildings/structures
as external sculptures.
Map showing land
owned by applicant**

DRAWING NR:
D11087-00

REV:
B

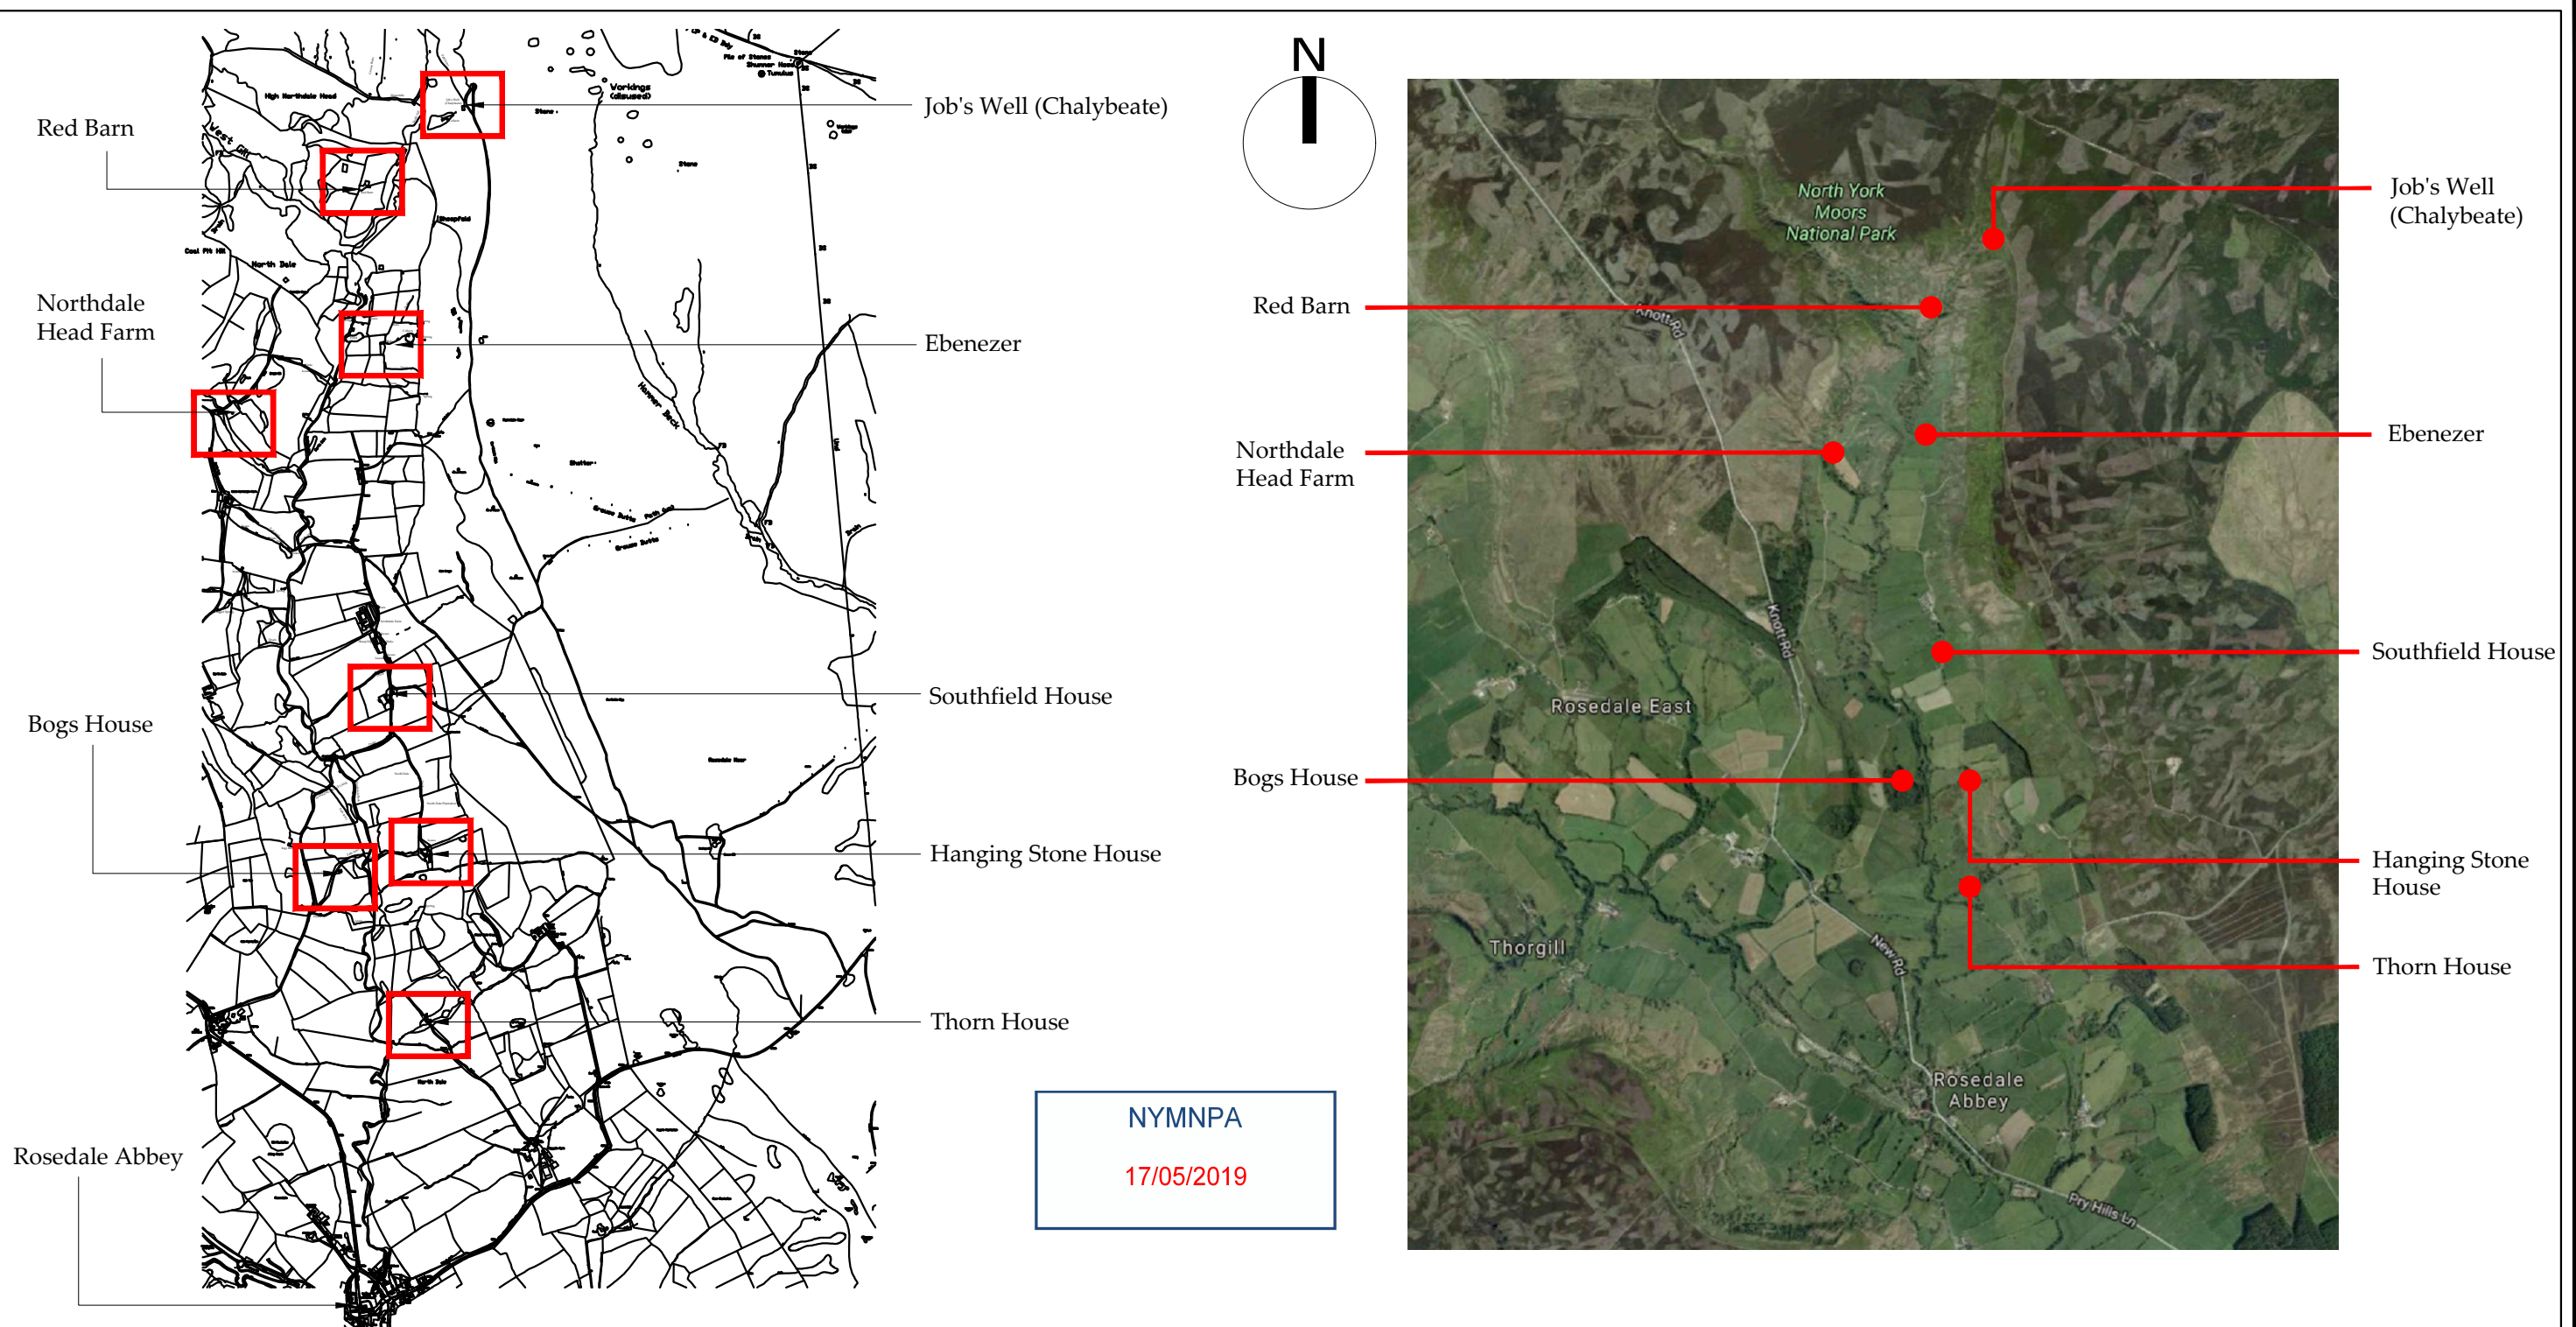

NYMNPA
 17/05/2019

○ Location Plan
 Scale 1:20000

○ Google Maps Image

Ordnance Survey Licence No. 100002562

b h d partnership
 Airy Hill Manor, Whitby, North Yorkshire, UK, YO21 1QB.
 Tel: 01947-604871 Fax: 01947-600010
 general@bhdpartnership.com www.bhdpartnership.com



●DO NOT SCALE from this drawing. Only figured dimensions are to be taken from this drawing.
 ●The Contractor must verify all dimensions on site before commencing any work or shop drawings.
 The Contractor must report any discrepancies before commencing work. If this drawing exceeds the quantities taken in any way, the Technician is to be informed before work is initiated.
 Work within The Construction (Design and Management) Regulations 2015 is not to start until a Health & Safety Plan has been produced. This drawing is Copyright and must not be reproduced without consent of BHD Partnership Ltd

REV	DATE	BY	AMENDMENT	CHKD	APVD
B	26.03.19	RB	Minor amendments	TH	
A	02.02.17	CW	Issued for approval	TRH	

CLIENT: David Ross Foundation		
PROJECT: Northdale, Rosedale East North Yorkshire		
A3	DRN: C. Walker	DATE: 31.01.17
SCALE: As shown	ISSUE: Planning	

DRAWING TITLE: Small buildings/structures as external sculptures. Block Plan and Location Plan	
DRAWING NR: D11087-01	REV: B

South Sheet

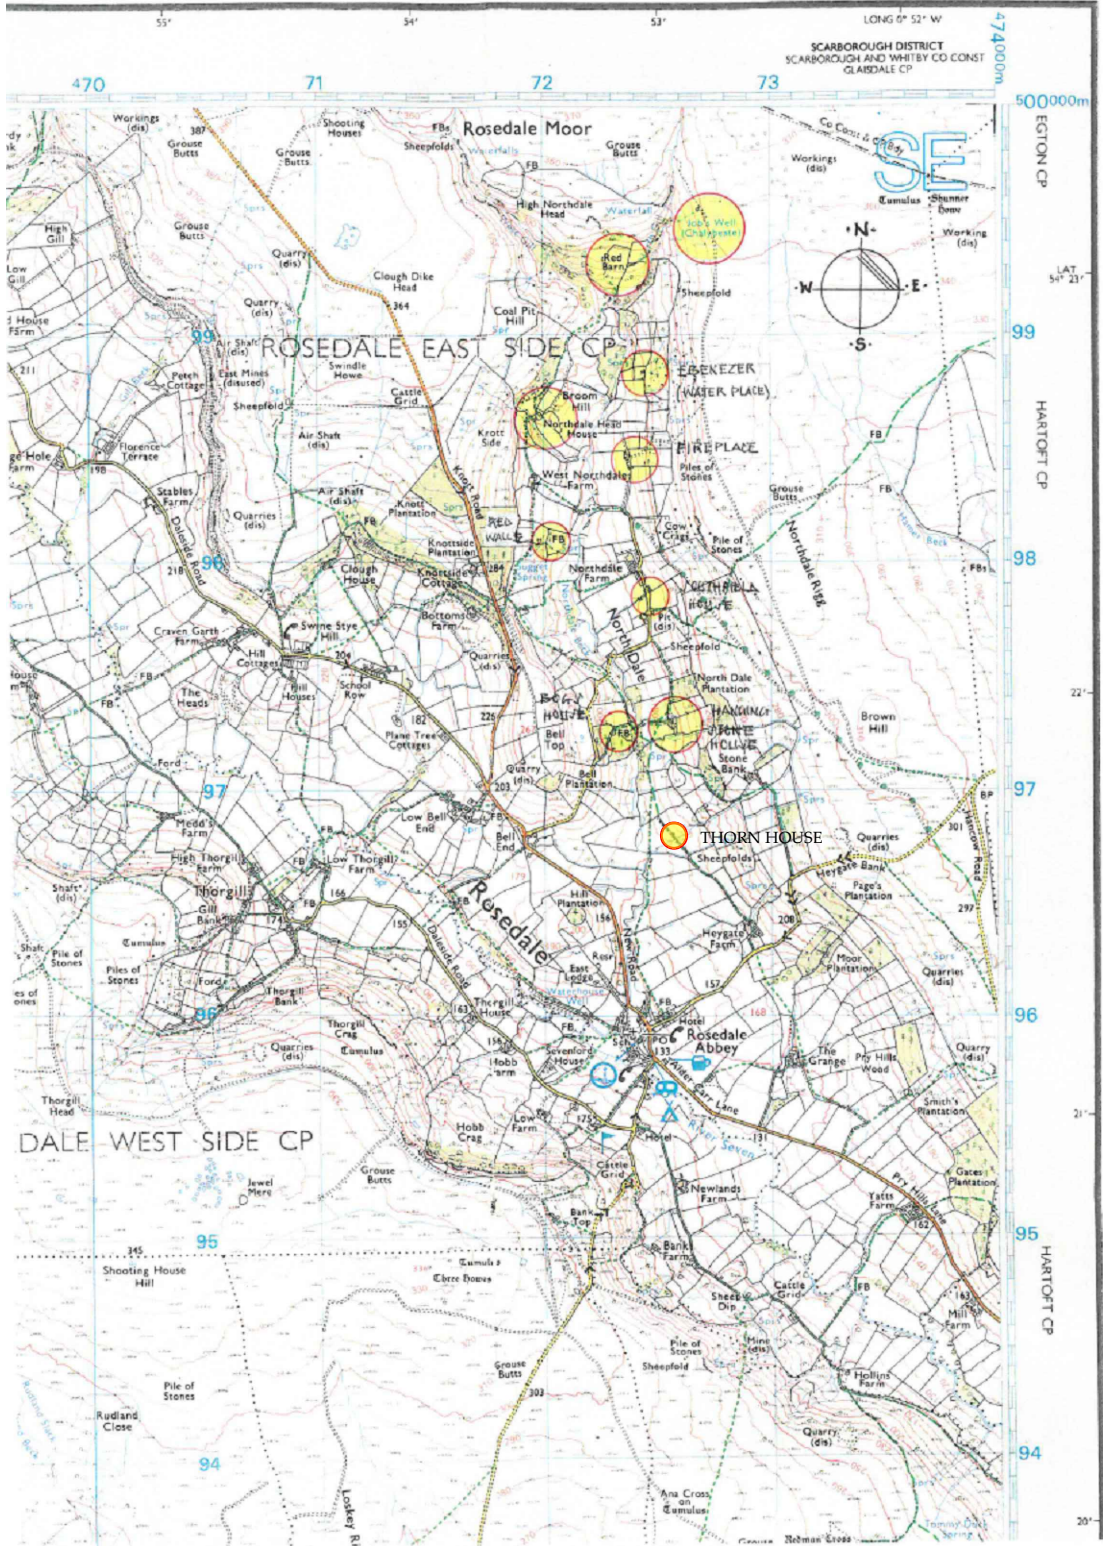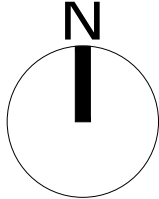

NYMNP
 17/05/2019

b h d partnership



Airy Hill Manor, Whitby, North Yorkshire, UK, YO21 1QB.
 Tel: 01947-604871 Fax: 01947-600010
 general@bhdpartnership.com www.bhdpartnership.com

● DO NOT SCALE from this drawing. Only figured dimensions are to be taken from this drawing.
 ● The Contractor must verify all dimensions on site before commencing any work or shop drawings.
 The Contractor must report any discrepancies before commencing work. If this drawing exceeds the quantities taken in any way, the Technician is to be informed before work is initiated.
 Work within The Construction (Design and Management) Regulations 2015 is not to start until a Health & Safety Plan has been produced. This drawing is Copyright and must not be reproduced without consent of BHD Partnership Ltd

REV	DATE	BY	AMENDMENT	CHKD	APVD
B	26.03.19	RB	Minor amendments	TH	
A	02.02.17	CW	Issued for approval	TRH	

CLIENT: David Ross Foundation			
PROJECT: Northdale, Rosedale East North Yorkshire			
A3	DRN: C. Walker	DATE: 31.01.17	
SCALE: N/A		ISSUE: Planning	

DRAWING TITLE: Small buildings/structures as external sculptures. OS Map	
DRAWING NR: D11087-02	REV: B

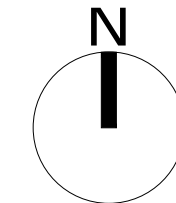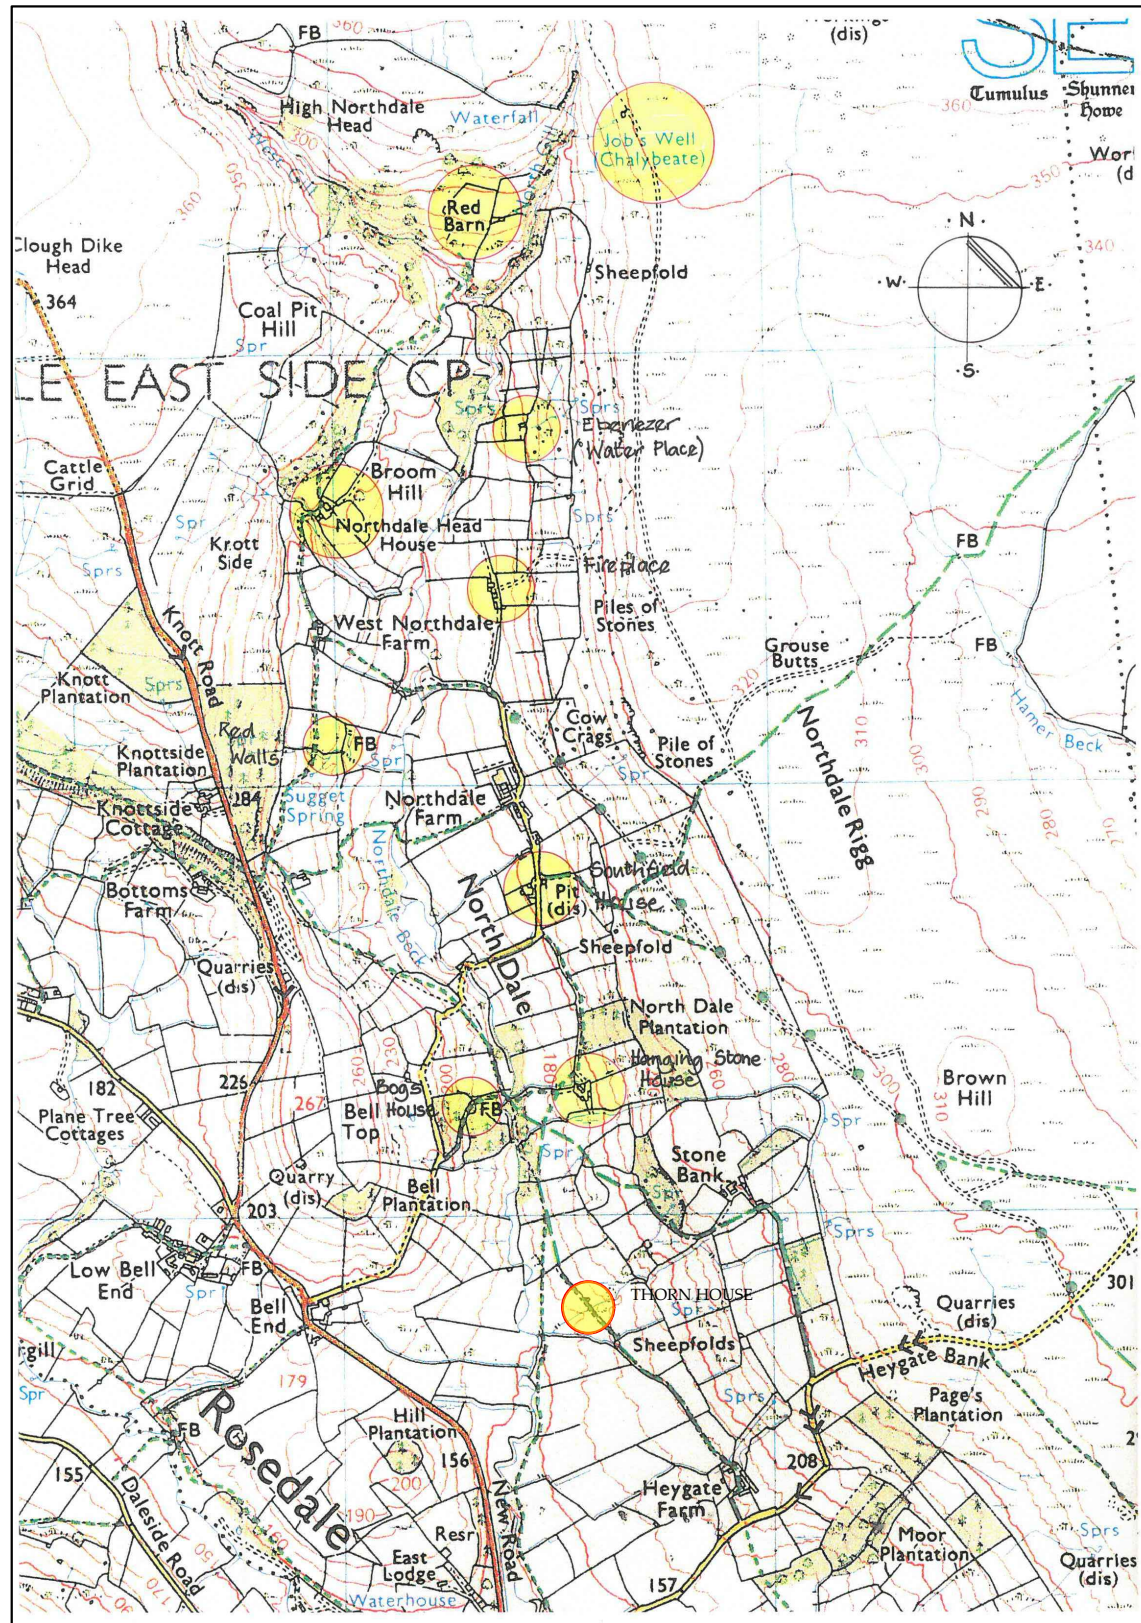

NYMNP
17/05/2019

b h d partnership


Airy Hill Manor, Whitby, North Yorkshire, UK, YO21 1QB.
Tel: 01947-604871 Fax: 01947-600010
general@bhdpartnership.com www.bhdpartnership.com

● DO NOT SCALE from this drawing. Only figured dimensions are to be taken from this drawing.
● The Contractor must verify all dimensions on site before commencing any work or shop drawings.
The Contractor must report any discrepancies before commencing work. If this drawing exceeds the quantities taken in any way, the Technician is to be informed before work is initiated.
Work within The Construction (Design and Management) Regulations 2015 is not to start until a Health & Safety Plan has been produced. This drawing is Copyright and must not be reproduced without consent of BHD Partnership Ltd

REV	DATE	BY	AMENDMENT	CHKD	APVD
B	26.03.19	RB	Minor amendments	TH	
A	02.02.17	CW	Issued for approval	TRH	

CLIENT: David Ross Foundation			
PROJECT: Northdale, Rosedale East North Yorkshire			
A3	DRN: C. Walker	DATE: 31.01.17	
SCALE: N/A		ISSUE: Planning	

DRAWING TITLE: Small buildings/structures as external sculptures. OS Map - more detailed	
DRAWING NR: D11087-03	REV: B

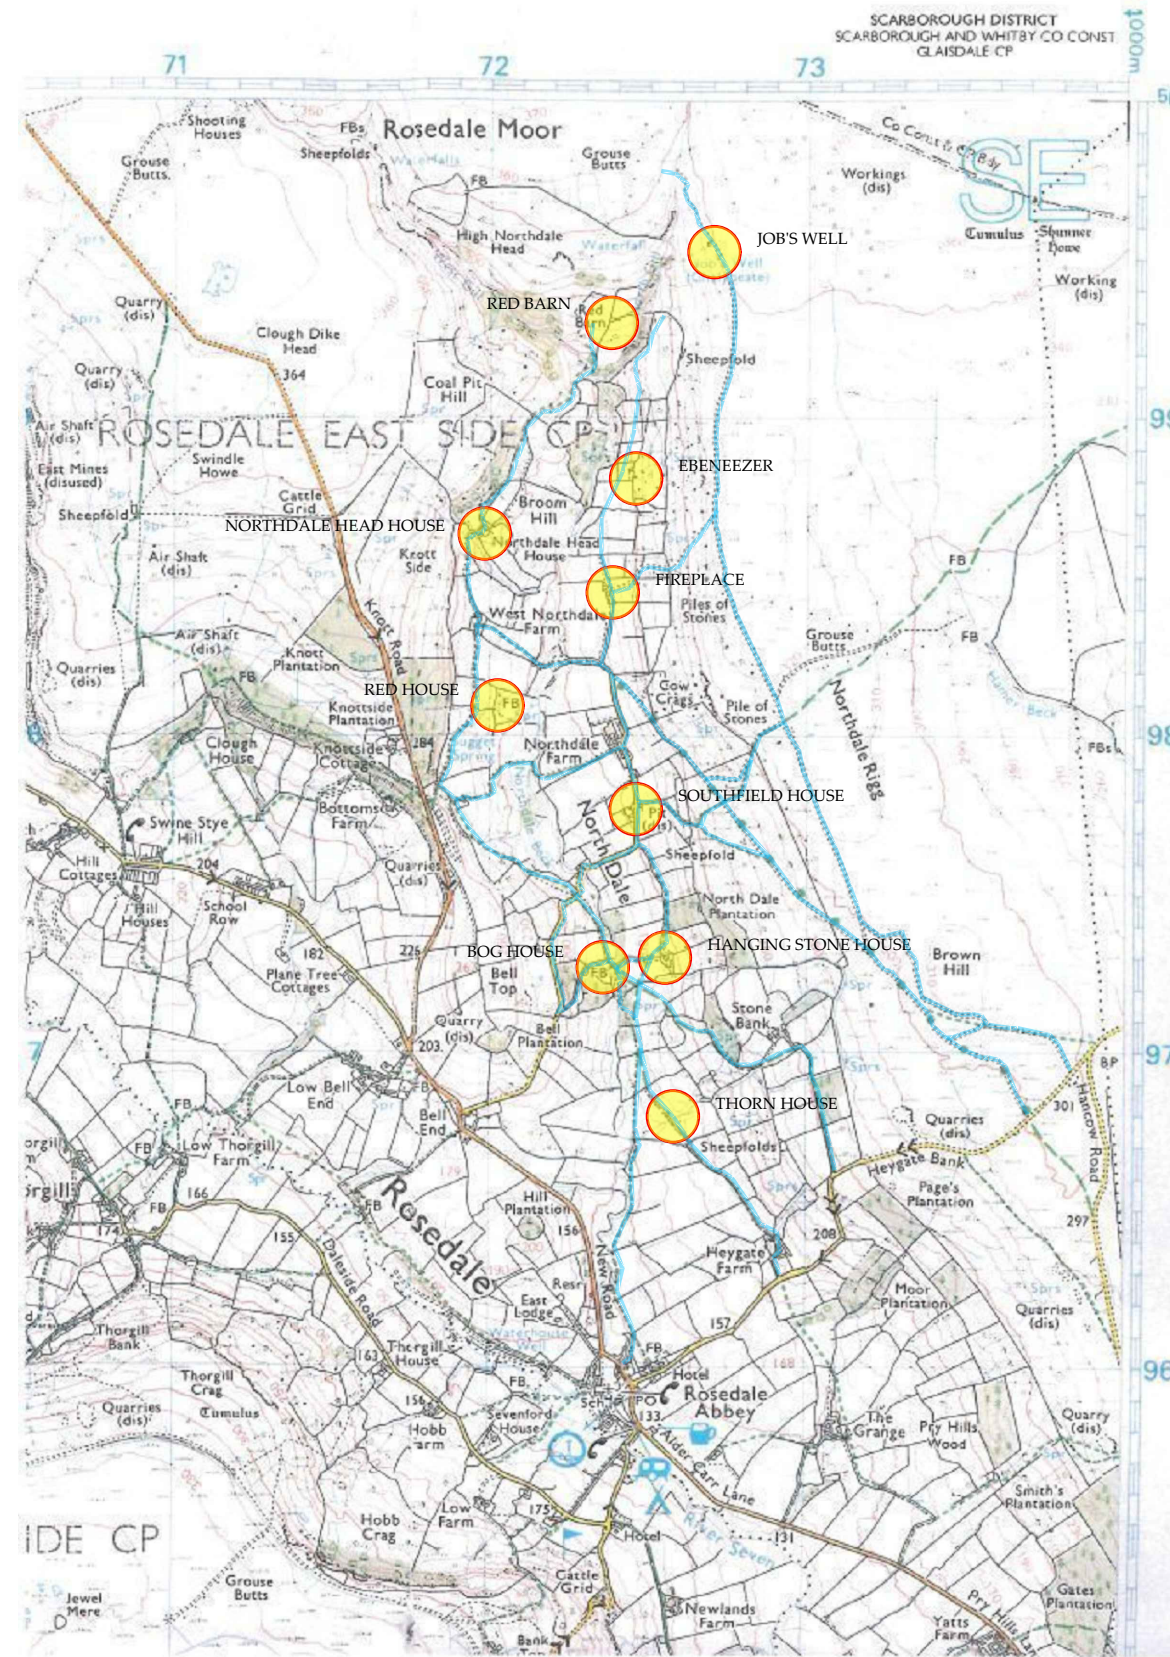

NYMNP
17/05/2019

b h d partnership



Airy Hill Manor, Whitby, North Yorkshire, UK, YO21 1QB.
Tel: 01947-604871 Fax: 01947-600010
general@bhdpartnership.com www.bhdpartnership.com

● DO NOT SCALE from this drawing. Only figured dimensions are to be taken from this drawing.
● The Contractor must verify all dimensions on site before commencing any work or shop drawings.
The Contractor must report any discrepancies before commencing work. If this drawing exceeds the quantities taken in any way, the Technician is to be informed before work is initiated.
Work within The Construction (Design and Management) Regulations 2015 is not to start until a Health & Safety Plan has been produced. This drawing is Copyright and must not be reproduced without consent of BHD Partnership Ltd

A	27.03.19	RB	Issued for approval	TH	
REV	DATE	BY	AMENDMENT	CHKD	APVD

CLIENT: David Ross Foundation		
PROJECT: Northdale, Rosedale East North Yorkshire		
A3	DRN: R. Braithwaite	DATE: 27.03.19
SCALE:	N/A	ISSUE: Planning

DRAWING TITLE: OS Map Installation Locations and Existing Public Footpath	
DRAWING NR: D11087-04	REV: A

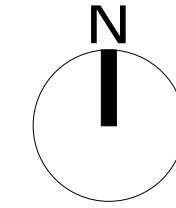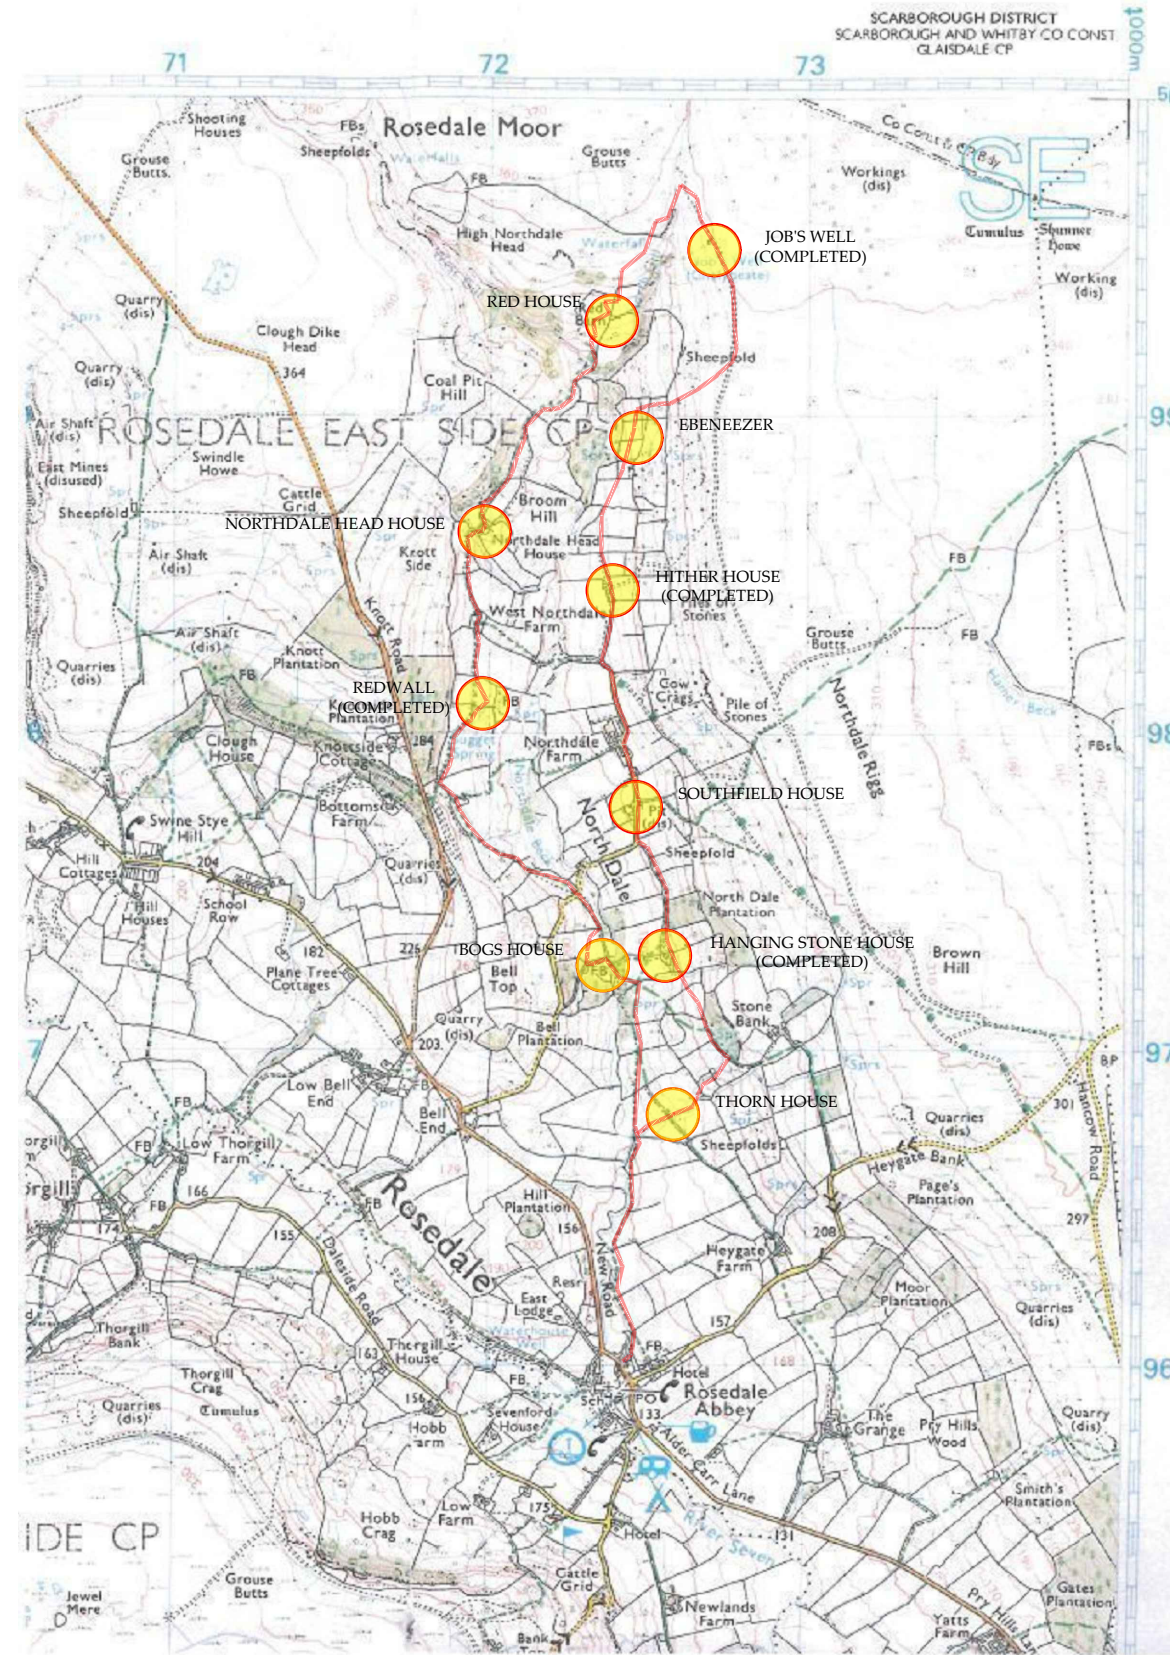

NYMNP
17/05/2019

b h d partnership

Airy Hill Manor, Whitby, North Yorkshire, UK, YO21 1QB.
Tel: 01947-604871 Fax: 01947-600010
general@bhdpartnership.com www.bhdpartnership.com

● DO NOT SCALE from this drawing. Only figured dimensions are to be taken from this drawing.
● The Contractor must verify all dimensions on site before commencing any work or shop drawings.
The Contractor must report any discrepancies before commencing work. If this drawing exceeds the quantities taken in any way, the Technician is to be informed before work is initiated.
Work within The Construction (Design and Management) Regulations 2015 is not to start until a Health & Safety Plan has been produced. This drawing is Copyright and must not be reproduced without consent of BHD Partnership Ltd

REV	DATE	BY	AMENDMENT	CHKD	APVD
B	03.05.19	RB	Route amendments		Th
A	27.03.19	RB	Issued for approval		TH

CLIENT: David Ross Foundation			
PROJECT: Northdale, Rosedale East North Yorkshire			
A3	DRN: R. Braithwaite	DATE: 27.03.19	
SCALE:	N/A	ISSUE:	Planning

DRAWING TITLE: OS Map Installation Locations and Proposed Pedestrian Route	
DRAWING NR: D11087-05	REV: B