

○ Map showing land owned by applicant
 Blue shaded land denotes area owned by applicant

Ordnance Survey Licence No. 100002562

b h d partnership



Airy Hill Manor, Whitby, North Yorkshire, UK, YO21 1QB.
 Tel: 01947-604871 Fax: 01947-600010
 general@bhdpartnership.com www.bhdpartnership.com

● DO NOT SCALE from this drawing. Only figured dimensions are to be taken from this drawing.
 ● The Contractor must verify all dimensions on site before commencing any work or shop drawings.
 The Contractor must report any discrepancies before commencing work. If this drawing exceeds the quantities taken in any way, the Technician is to be informed before work is initiated.
 Work within The Construction (Design and Management) Regulations 2015 is not to start until a Health & Safety Plan has been produced. This drawing is Copyright and must not be reproduced without consent of BHD Partnership Ltd

REV	DATE	BY	AMENDMENT	CHKD	APVD
B	26.03.19	RB	Minor amendments	TH	
A	02.02.17	CW	Issued for approval	TRH	

CLIENT: David Ross Foundation			
PROJECT: Northdale, Rosedale East North Yorkshire			
A3	DRN: C. Walker	DATE: 31.01.17	
SCALE: As shown		ISSUE: Planning	

DRAWING TITLE: Small buildings/structures as external sculptures. Map showing land owned by applicant	
DRAWING NR: D11087-00	REV: B

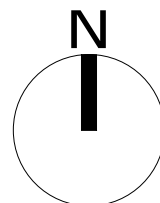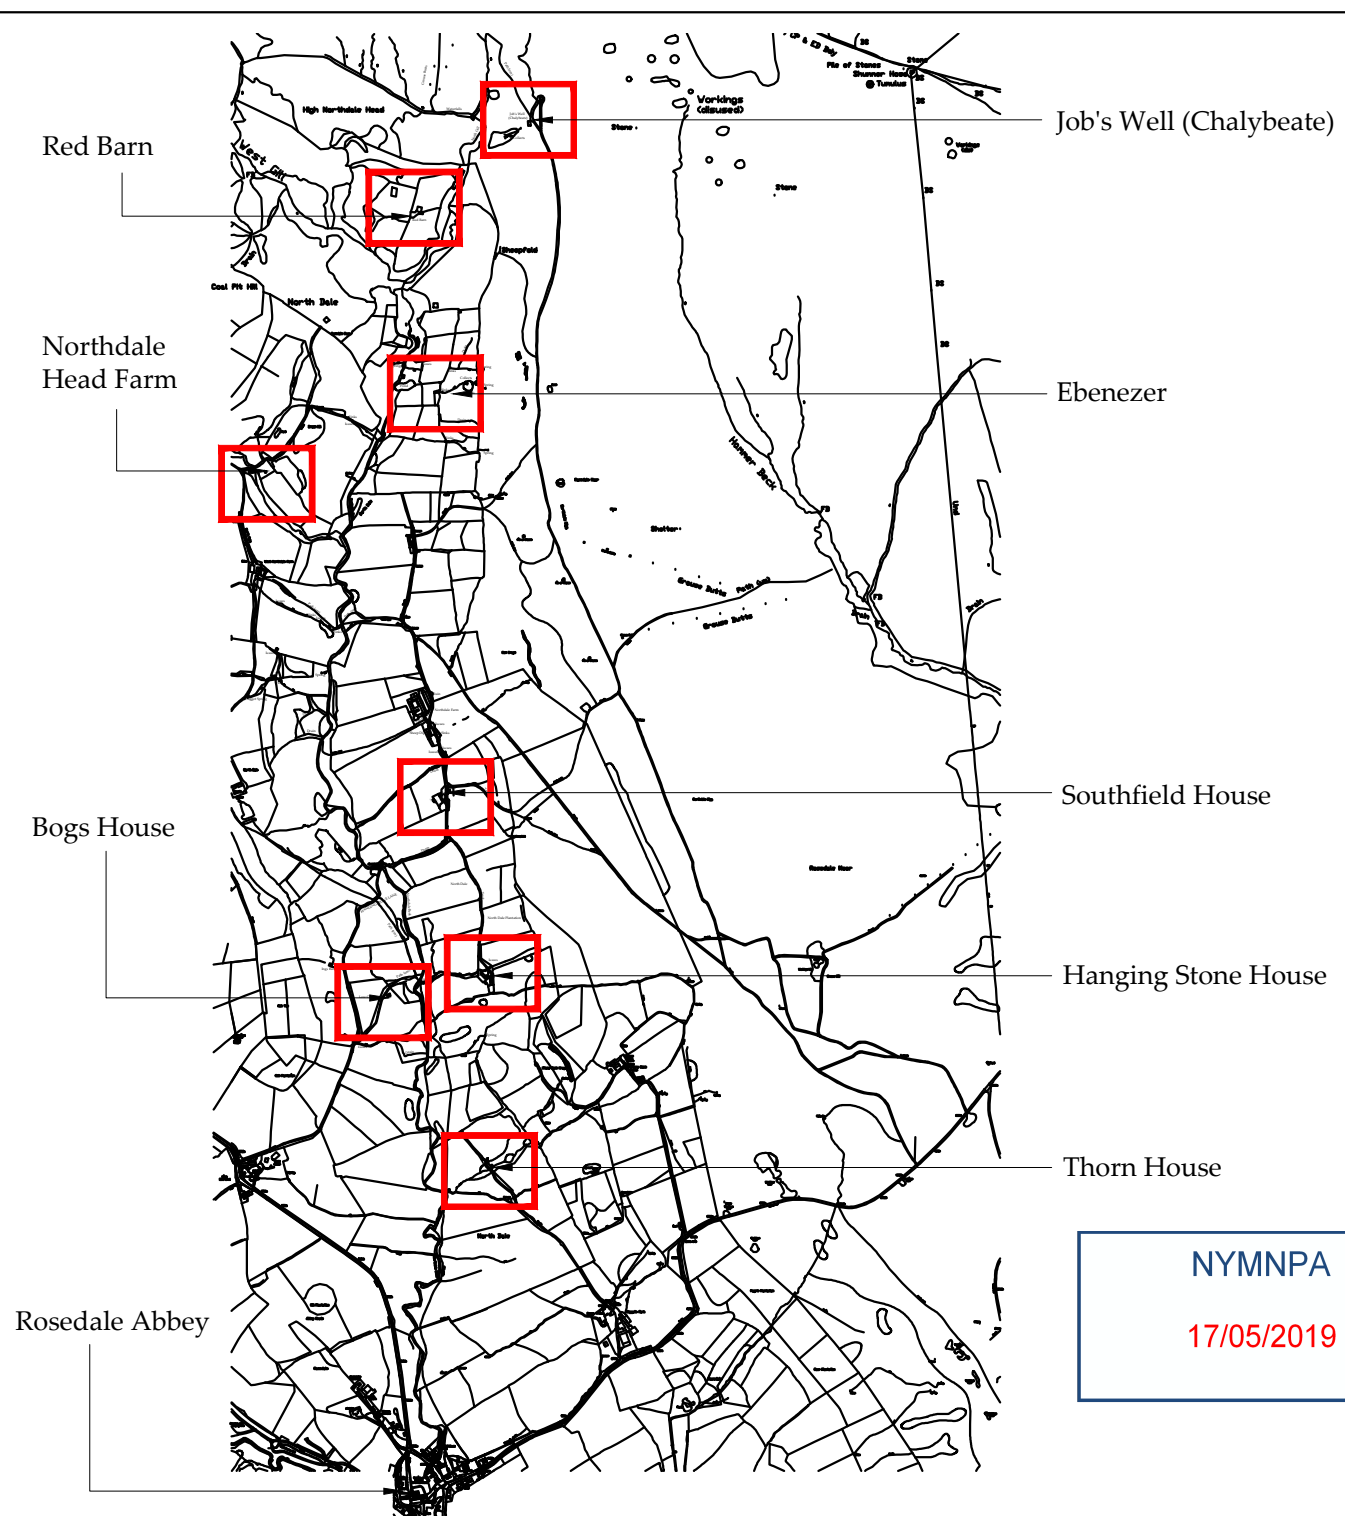


Red Barn
Northdale Head Farm

Bogs House

Job's Well (Chalybeate)
Ebenezer
Southfield House
Hanging Stone House
Thorn House

NYMNPA
 17/05/2019

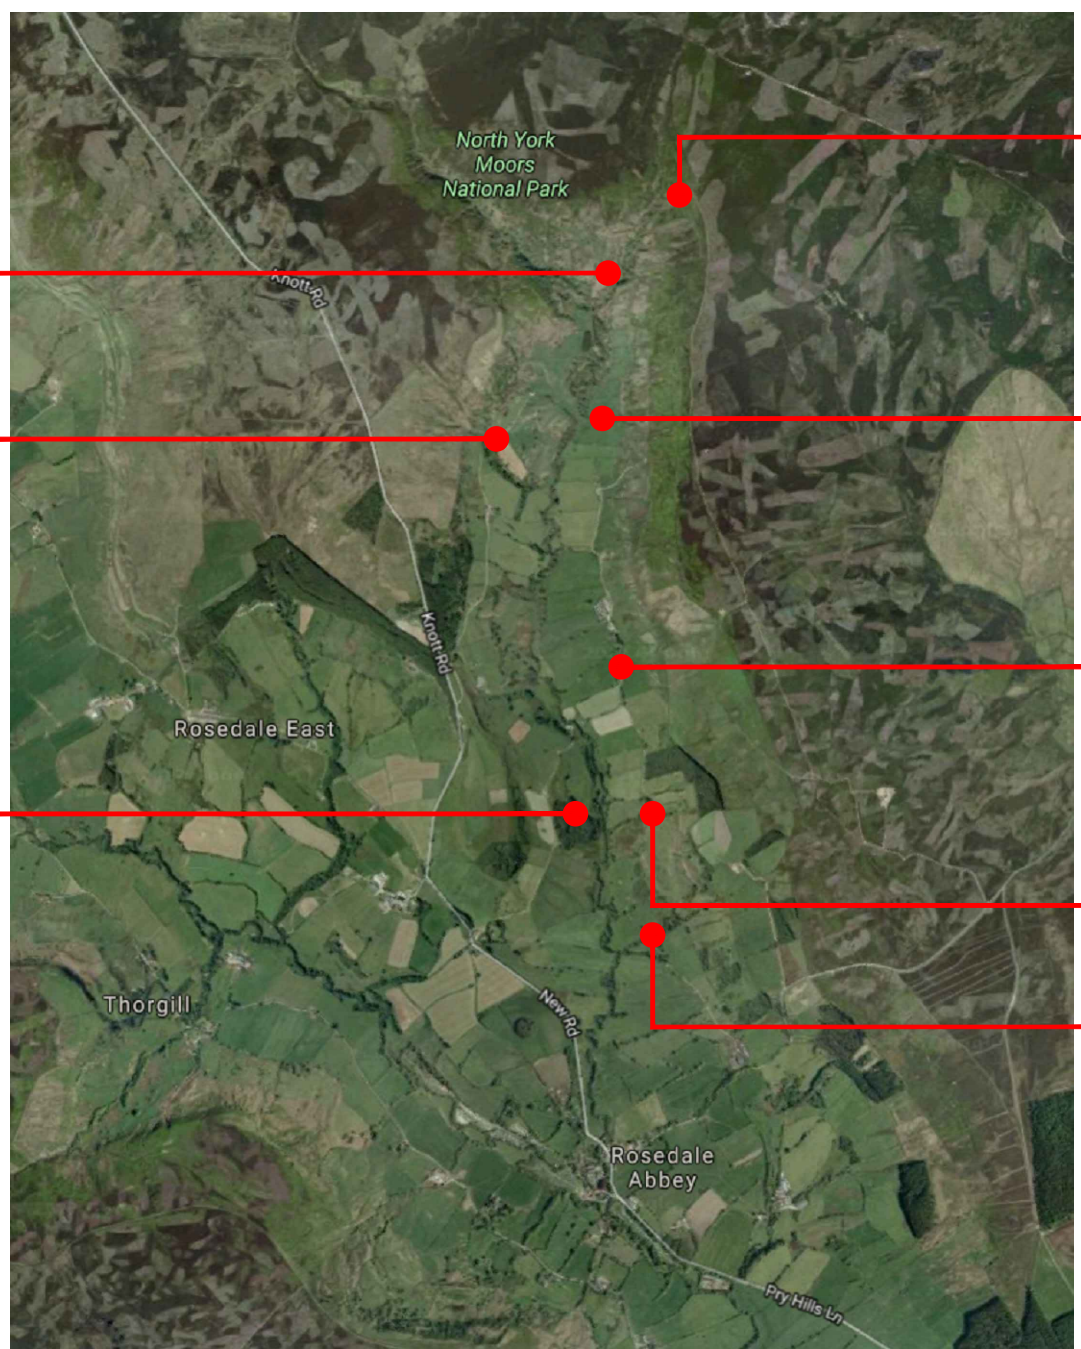

Northdale Head Farm

Bogs House

Job's Well (Chalybeate)
Ebenezer
Southfield House
Hanging Stone House
Thorn House

Google Maps Image

Location Plan
Scale 1:20000

Ordnance Survey Licence No. 100002562

b h d partnership
 Airy Hill Manor, Whitby, North Yorkshire, UK, YO21 1QB.
 Tel: 01947-604871 Fax: 01947-600010
 general@bhdpartnership.com www.bhdpartnership.com

● DO NOT SCALE from this drawing. Only figured dimensions are to be taken from this drawing.
 ● The Contractor must verify all dimensions on site before commencing any work or shop drawings.
 The Contractor must report any discrepancies before commencing work. If this drawing exceeds the quantities taken in any way, the Technician is to be informed before work is initiated.
 Work within The Construction (Design and Management) Regulations 2015 is not to start until a Health & Safety Plan has been produced. This drawing is Copyright and must not be reproduced without consent of BHD Partnership Ltd

REV	DATE	BY	AMENDMENT	CHKD	APVD
B	26.03.19	RB	Minor amendments	TH	
A	02.02.17	CW	Issued for approval	TRH	

CLIENT:
David Ross Foundation

PROJECT:
Northdale, Rosedale East North Yorkshire


A3 | DRN: C. Walker | DATE: 31.01.17
 SCALE: As shown | ISSUE: Planning

DRAWING TITLE:
Small buildings/structures as external sculptures. Block Plan and Location Plan

DRAWING NR:
D11087-01

REV:
B

South Sheet

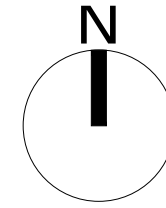

NYMNP
17/05/2019

b h d partnership



Airy Hill Manor, Whitby, North Yorkshire, UK, YO21 1QB.
Tel: 01947-604871 Fax: 01947-600010
general@bhdpartnership.com www.bhdpartnership.com

● DO NOT SCALE from this drawing. Only figured dimensions are to be taken from this drawing.
● The Contractor must verify all dimensions on site before commencing any work or shop drawings.
The Contractor must report any discrepancies before commencing work. If this drawing exceeds the quantities taken in any way, the Technician is to be informed before work is initiated.
Work within The Construction (Design and Management) Regulations 2015 is not to start until a Health & Safety Plan has been produced. This drawing is Copyright and must not be reproduced without consent of BHD Partnership Ltd

REV	DATE	BY	AMENDMENT	CHKD	APVD
B	26.03.19	RB	Minor amendments	TH	
A	02.02.17	CW	Issued for approval	TRH	

CLIENT: David Ross Foundation			
PROJECT: Northdale, Rosedale East North Yorkshire			
A3	DRN: C. Walker	DATE: 31.01.17	
SCALE: N/A		ISSUE: Planning	

DRAWING TITLE: Small buildings/structures as external sculptures. OS Map	
DRAWING NR: D11087-02	REV: B

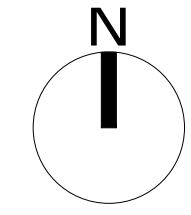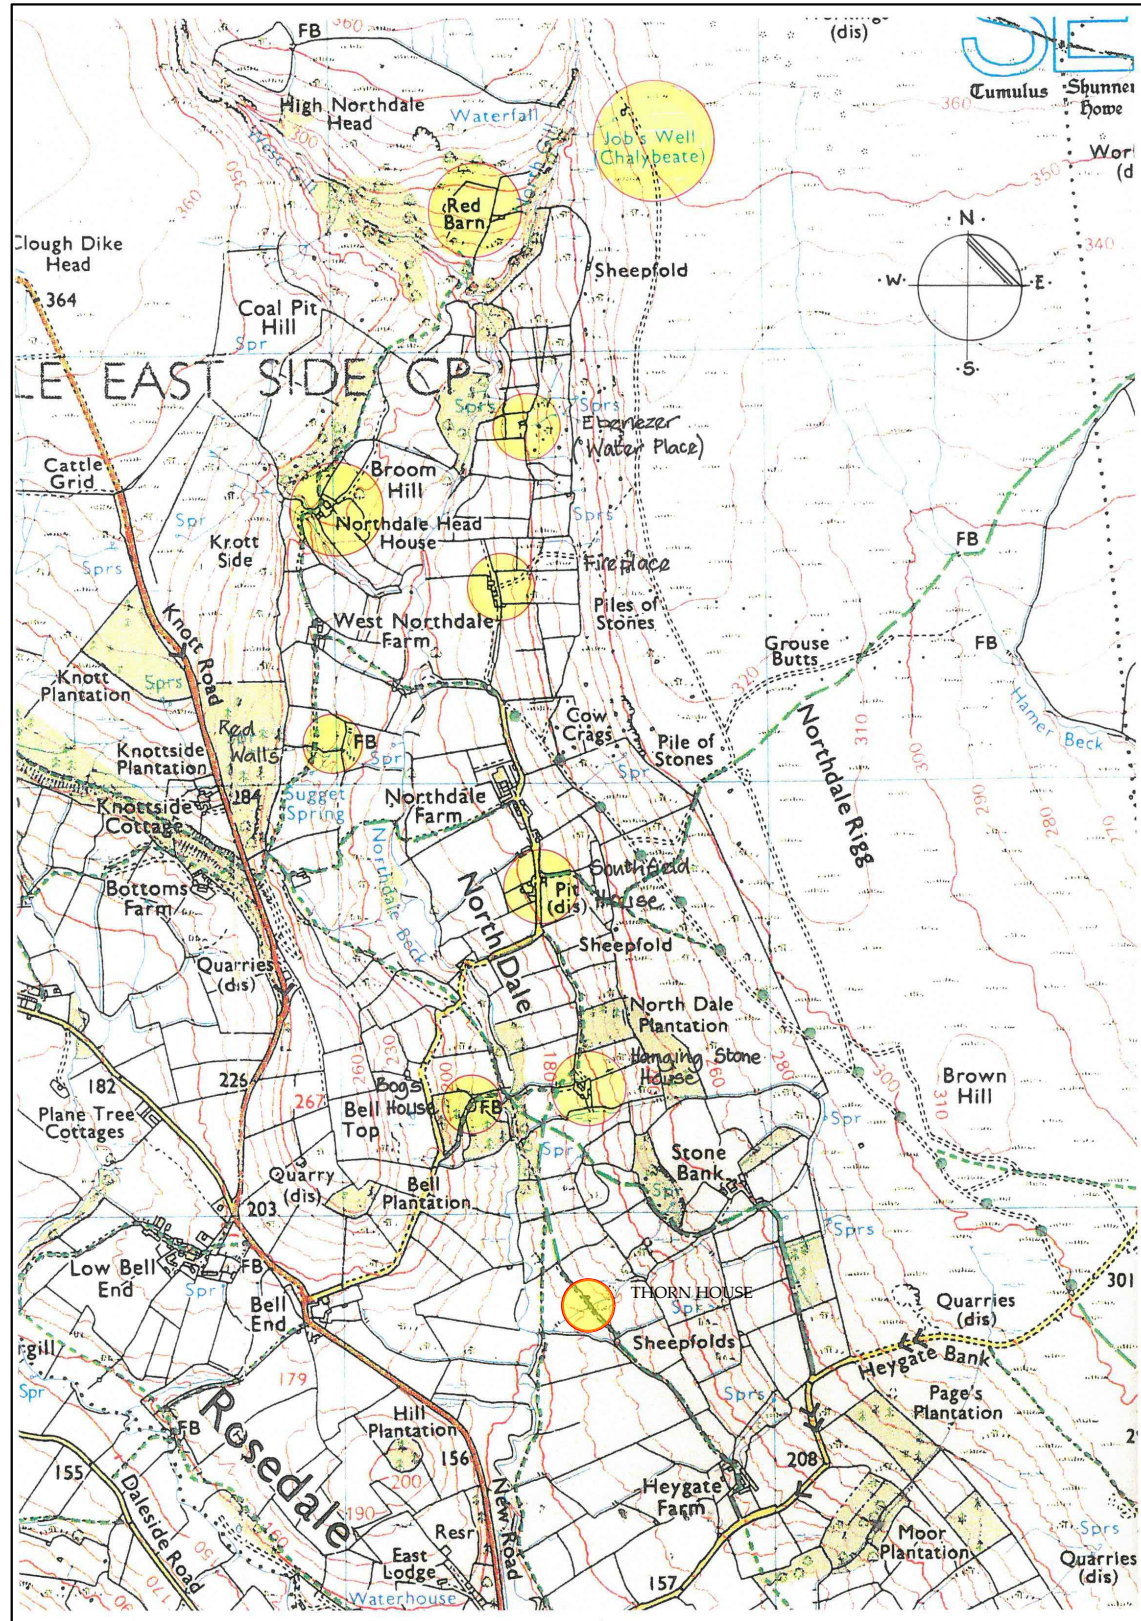

NYMNPA
17/05/2019

b h d partnership



Airy Hill Manor, Whitby, North Yorkshire, UK, YO21 1QB.
Tel: 01947-604871 Fax: 01947-600010
general@bhdpartnership.com www.bhdpartnership.com

● DO NOT SCALE from this drawing. Only figured dimensions are to be taken from this drawing.
● The Contractor must verify all dimensions on site before commencing any work or shop drawings.
The Contractor must report any discrepancies before commencing work. If this drawing exceeds the quantities taken in any way, the Technician is to be informed before work is initiated.
Work within The Construction (Design and Management) Regulations 2015 is not to start until a Health & Safety Plan has been produced. This drawing is Copyright and must not be reproduced without consent of BHD Partnership Ltd

REV	DATE	BY	AMENDMENT	CHKD	APVD
B	26.03.19	RB	Minor amendments	TH	
A	02.02.17	CW	Issued for approval	TRH	

CLIENT: David Ross Foundation			
PROJECT: Northdale, Rosedale East North Yorkshire			
A3	DRN: C. Walker	DATE: 31.01.17	
SCALE:	N/A	ISSUE:	Planning

DRAWING TITLE: Small buildings/structures as external sculptures. OS Map - more detailed	
DRAWING NR: D11087-03	REV: B

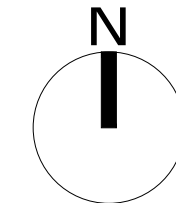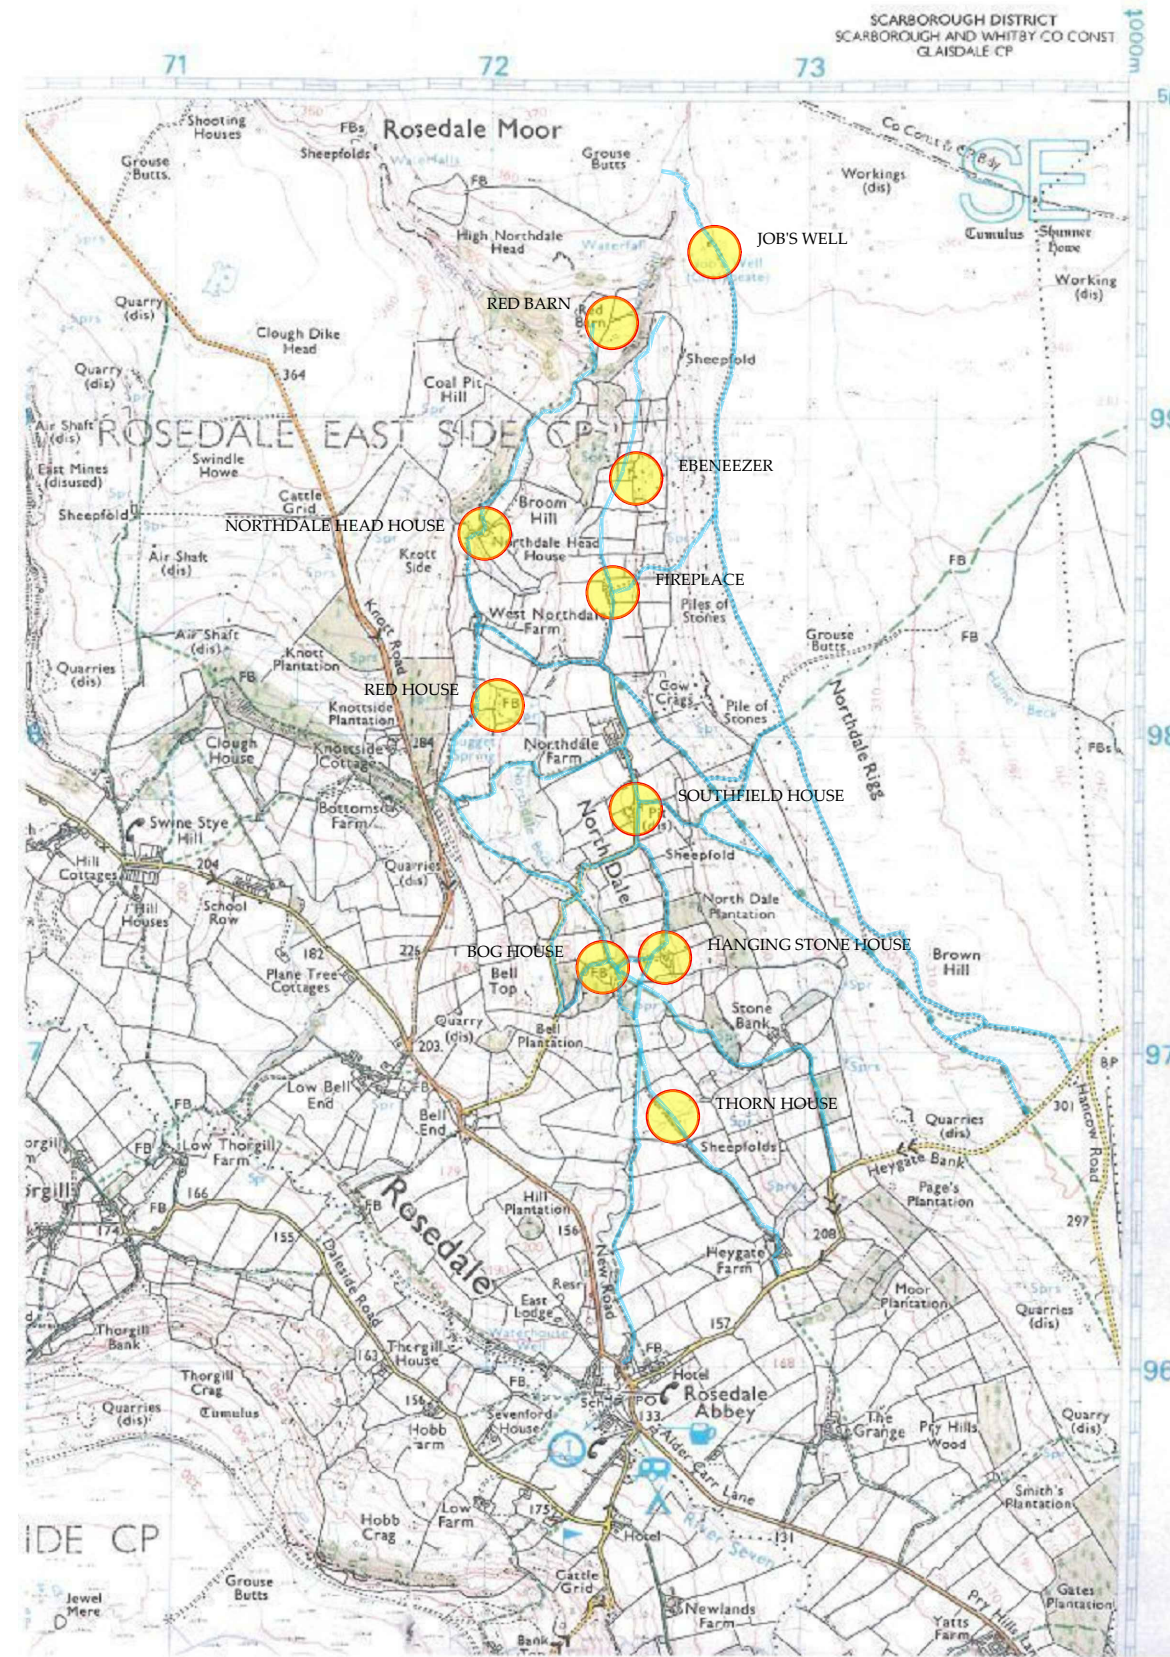

NYMNP
17/05/2019

b h d partnership



Airy Hill Manor, Whitby, North Yorkshire, UK, YO21 1QB.
Tel: 01947-604871 Fax: 01947-600010
general@bhdpartnership.com www.bhdpartnership.com

● DO NOT SCALE from this drawing. Only figured dimensions are to be taken from this drawing.
● The Contractor must verify all dimensions on site before commencing any work or shop drawings.
The Contractor must report any discrepancies before commencing work. If this drawing exceeds the quantities taken in any way, the Technician is to be informed before work is initiated.
Work within The Construction (Design and Management) Regulations 2015 is not to start until a Health & Safety Plan has been produced. This drawing is Copyright and must not be reproduced without consent of BHD Partnership Ltd

A	27.03.19	RB	Issued for approval	TH	
REV	DATE	BY	AMENDMENT	CHKD	APVD

CLIENT: David Ross Foundation		
PROJECT: Northdale, Rosedale East North Yorkshire		
A3	DRN: R. Braithwaite	DATE: 27.03.19
SCALE:	N/A	ISSUE: Planning

DRAWING TITLE: OS Map Installation Locations and Existing Public Footpath	
DRAWING NR: D11087-04	REV: A

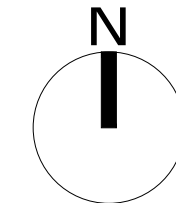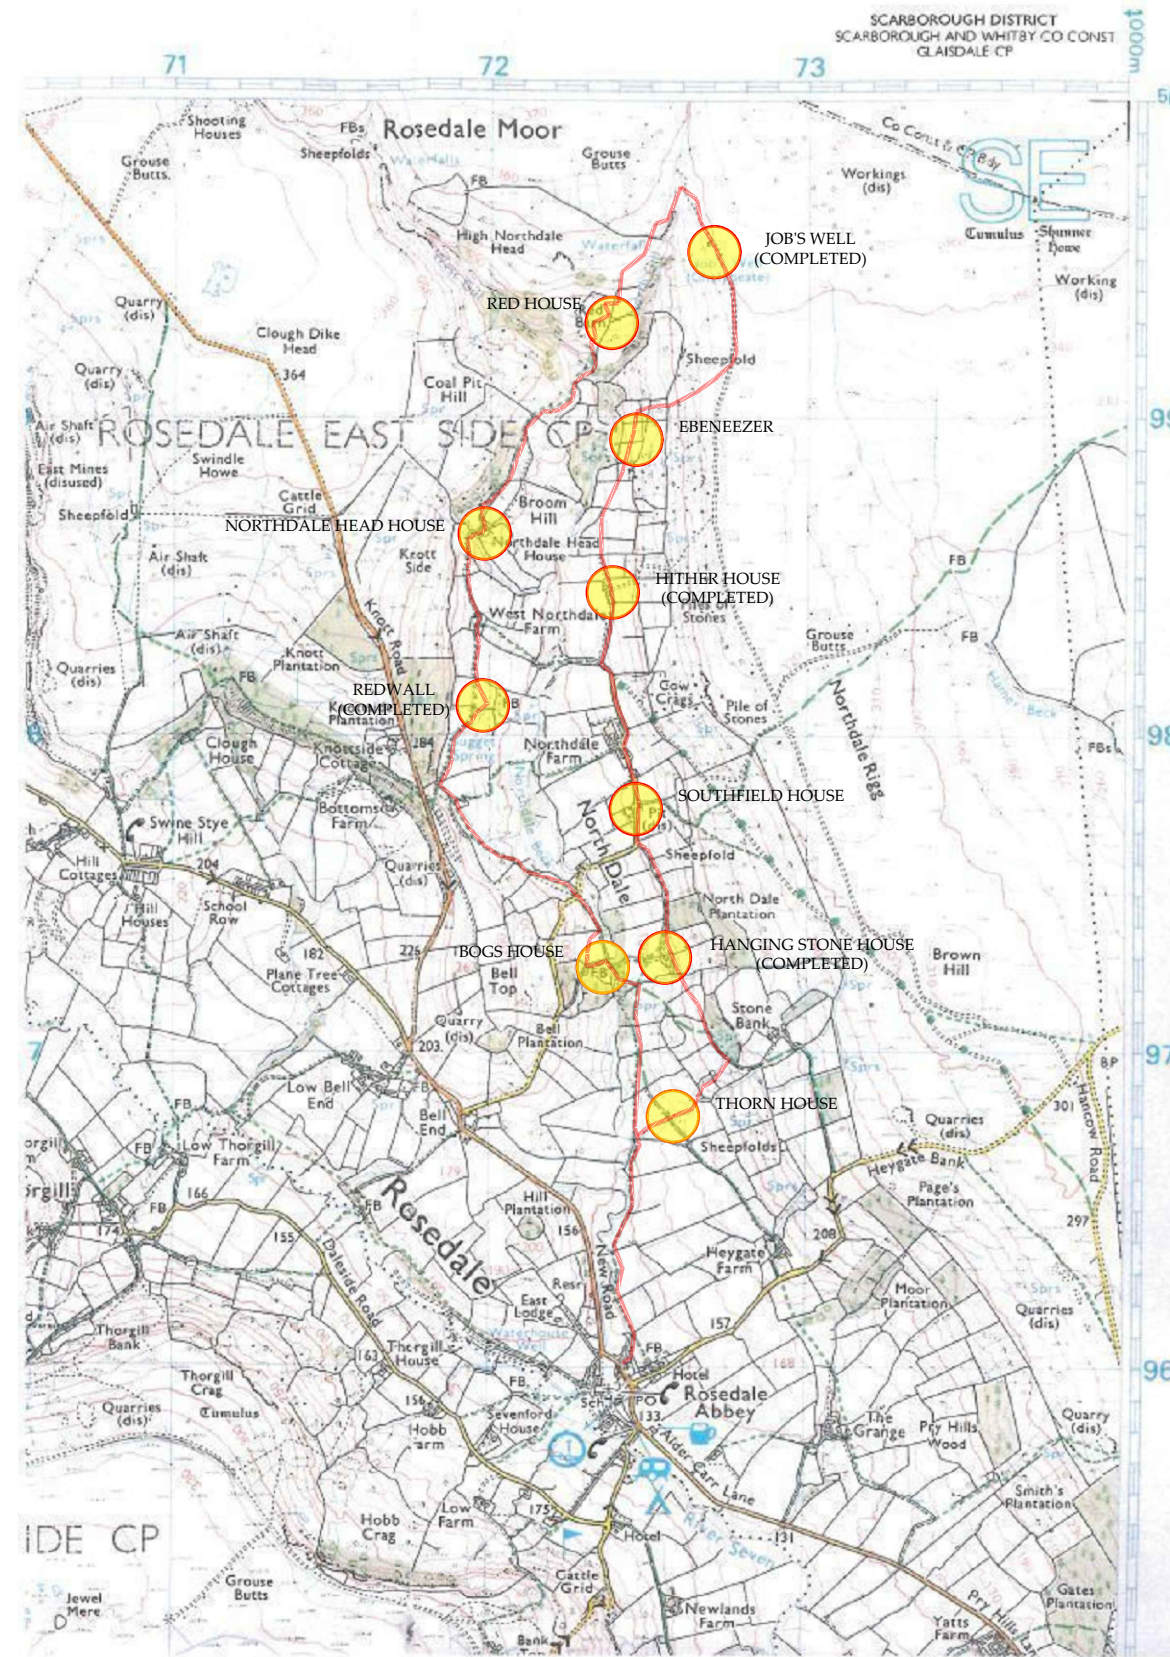

NYMNP
17/05/2019

b h d partnership

Airy Hill Manor, Whitby, North Yorkshire, UK, YO21 1QB.
Tel: 01947-604871 Fax: 01947-600010
general@bhdpartnership.com www.bhdpartnership.com

● DO NOT SCALE from this drawing. Only figured dimensions are to be taken from this drawing.
● The Contractor must verify all dimensions on site before commencing any work or shop drawings.
The Contractor must report any discrepancies before commencing work. If this drawing exceeds the quantities taken in any way, the Technician is to be informed before work is initiated.
Work within The Construction (Design and Management) Regulations 2015 is not to start until a Health & Safety Plan has been produced. This drawing is Copyright and must not be reproduced without consent of BHD Partnership Ltd

REV	DATE	BY	AMENDMENT	CHKD	APVD
B	03.05.19	RB	Route amendments		Th
A	27.03.19	RB	Issued for approval		TH

CLIENT: David Ross Foundation		
PROJECT: Northdale, Rosedale East North Yorkshire		
A3	DRN: R. Braithwaite	DATE: 27.03.19
SCALE:	N/A	ISSUE: Planning

DRAWING TITLE: OS Map Installation Locations and Proposed Pedestrian Route	
DRAWING NR: D11087-05	REV: B