

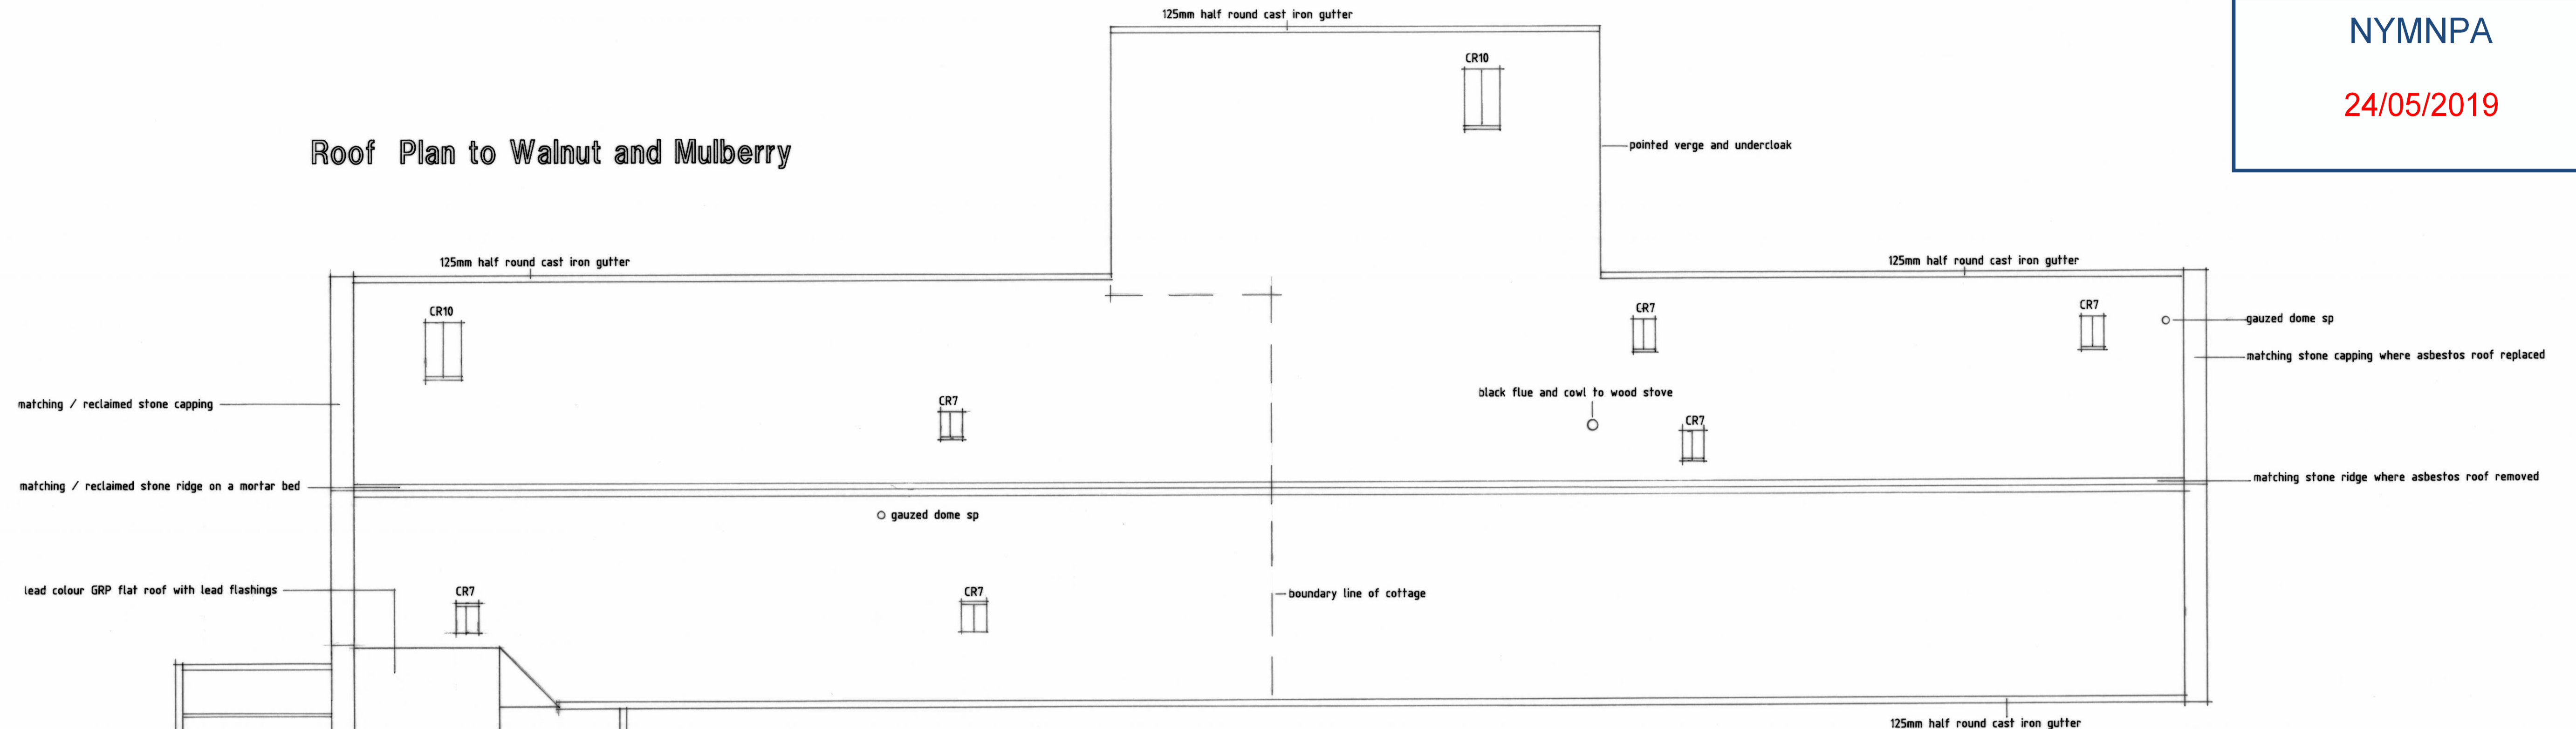


Roof Plan to Walnut and Mulberry

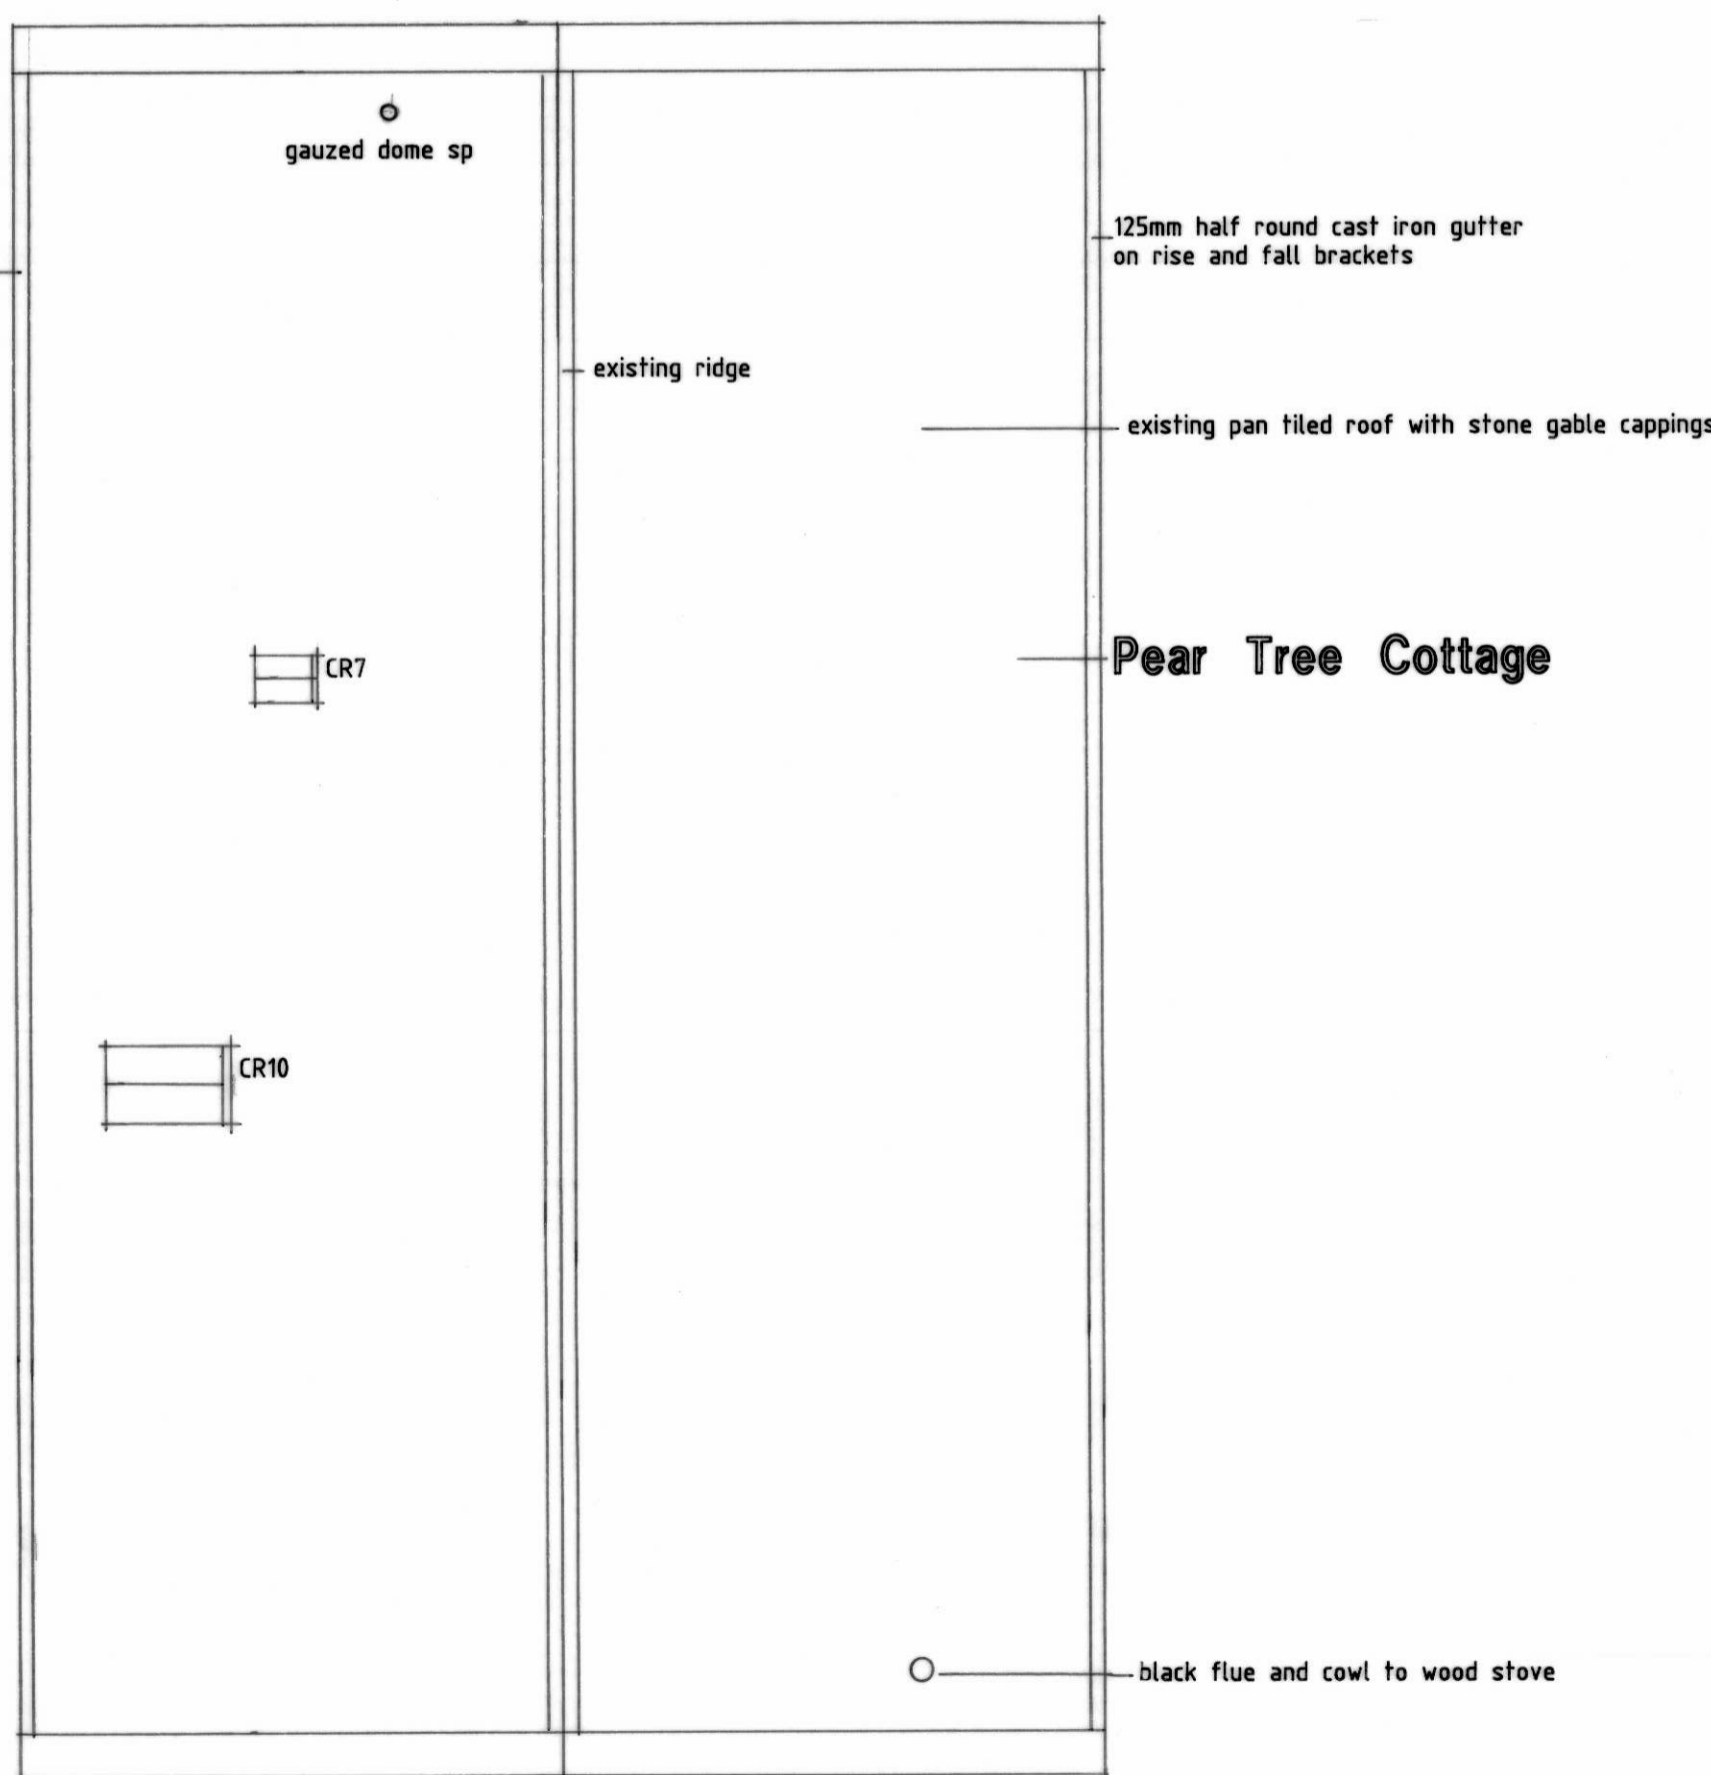

Walnut Cottage

Mulberry Cottage

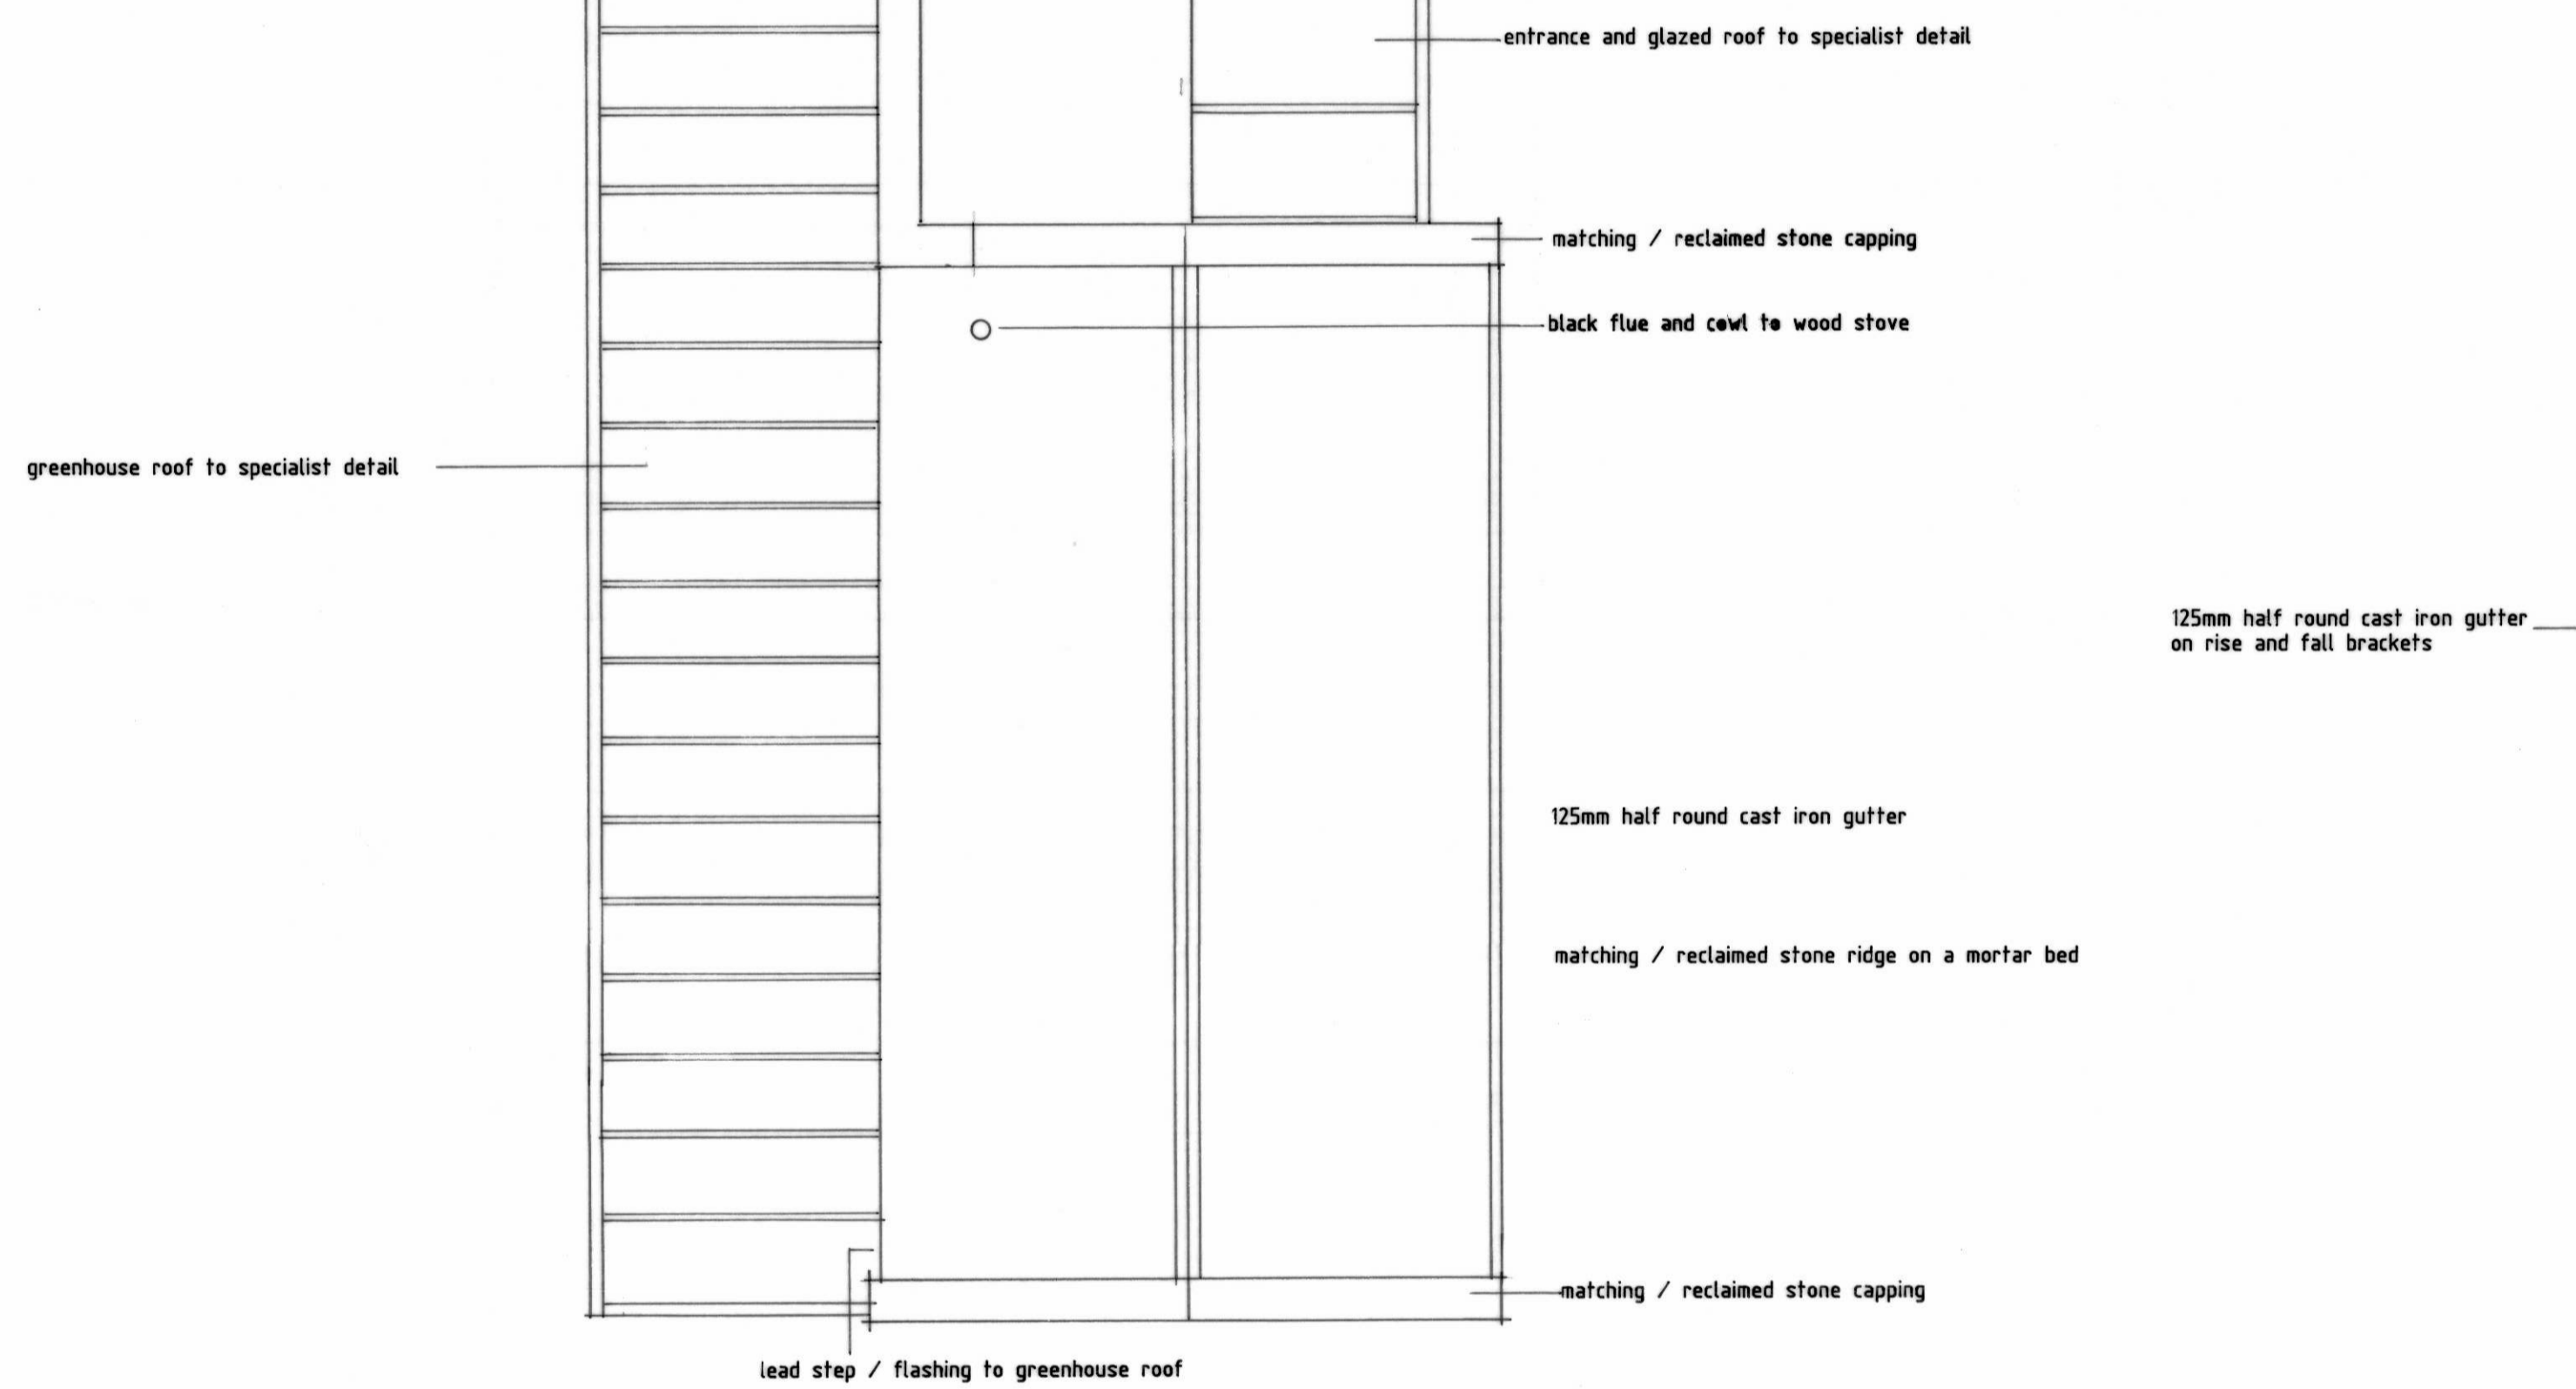

NOTES


- 1/ 125mm beaded half round cast iron gutters by Yeoman Rainguard to be used generally with concealed rafter brackets to Walnut and Mulberry. Drive in rise and fall brackets to be used to Pear Tree - existing roof.
- 2/ 75mm cast iron round section downpipes and fittings to be used by Yeoman Rainguard.
- 3/ Roof windows to be the conservation range from The Rooflight Company - CR7 viewable size is 263mm x 422mm w/l - CR10 viewable size is 517mm x 980mm w/l

Roof Plan to Pear Tree

Cottage Roof Plans

Thirley Cotes Farm,
Harwood Dale, Scarborough.
P & G Durbin Properties

scale 1/50 at A1 P7 24/5/19.

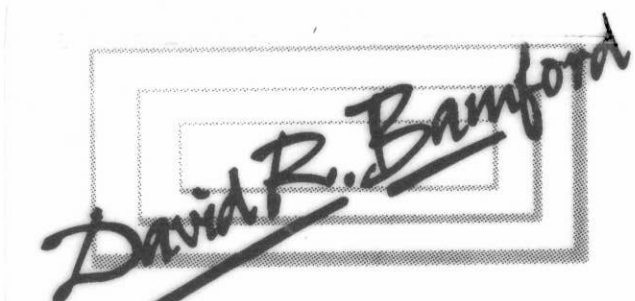

ARCHITECTS

THE OLD GRAMMAR SCHOOL
MANOR SQUARE
OTLEY LEEDS LS21 3AY
RIDGE HALL
RIDGE LANE STAITHES
NORTH YORKSHIRE TS13 5DX