

SITE LOCATION PLAN
AREA 2 HA
SCALE 1:1250 on A4
CENTRE COORDINATES: 495264, 505034




Supplied by Streetwise Maps Ltd
www.streetwise.net
Licence No: 100047474
18/06/2019 11:32


NYMNPA

10/06/2019

GROUND FLOOR FRONT R/H

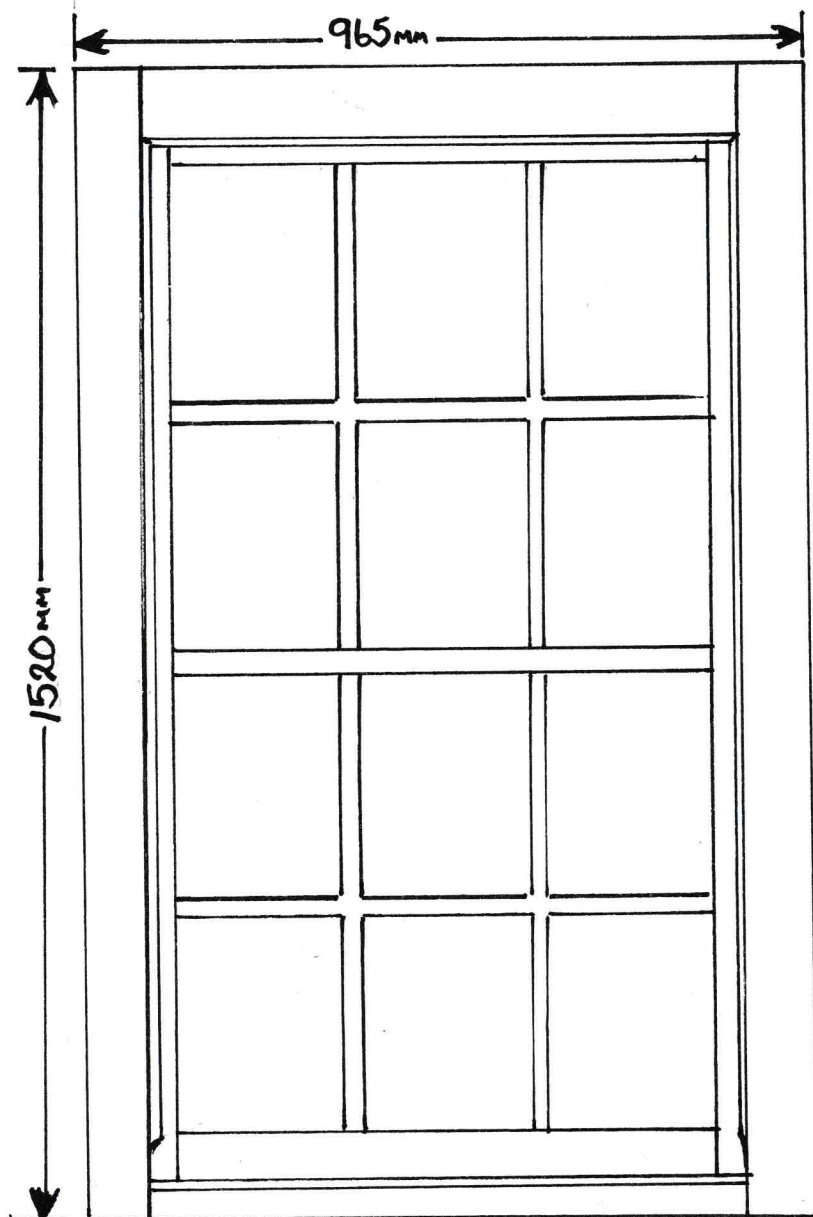


GROUND FLOOR FRONT L/H

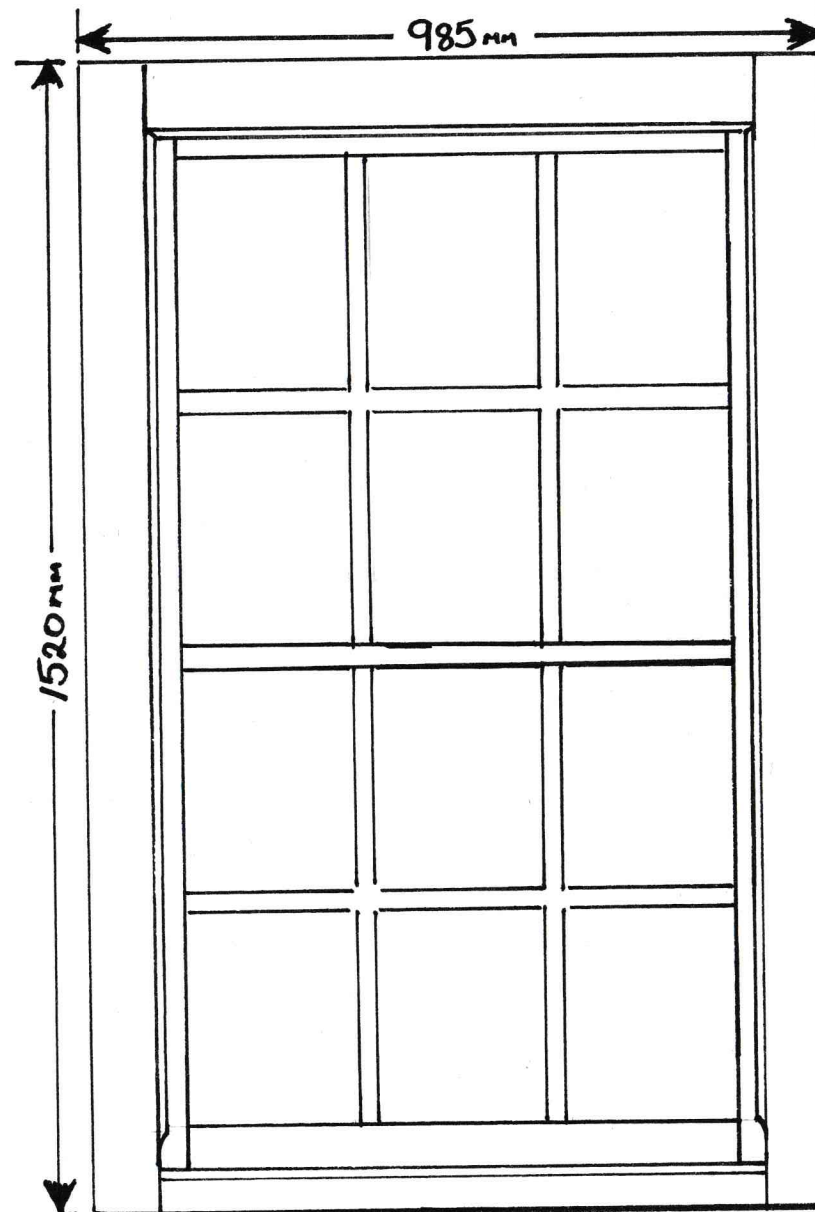


NYMNP

10/06/2019

GROUND FLOOR GABLE END SASH

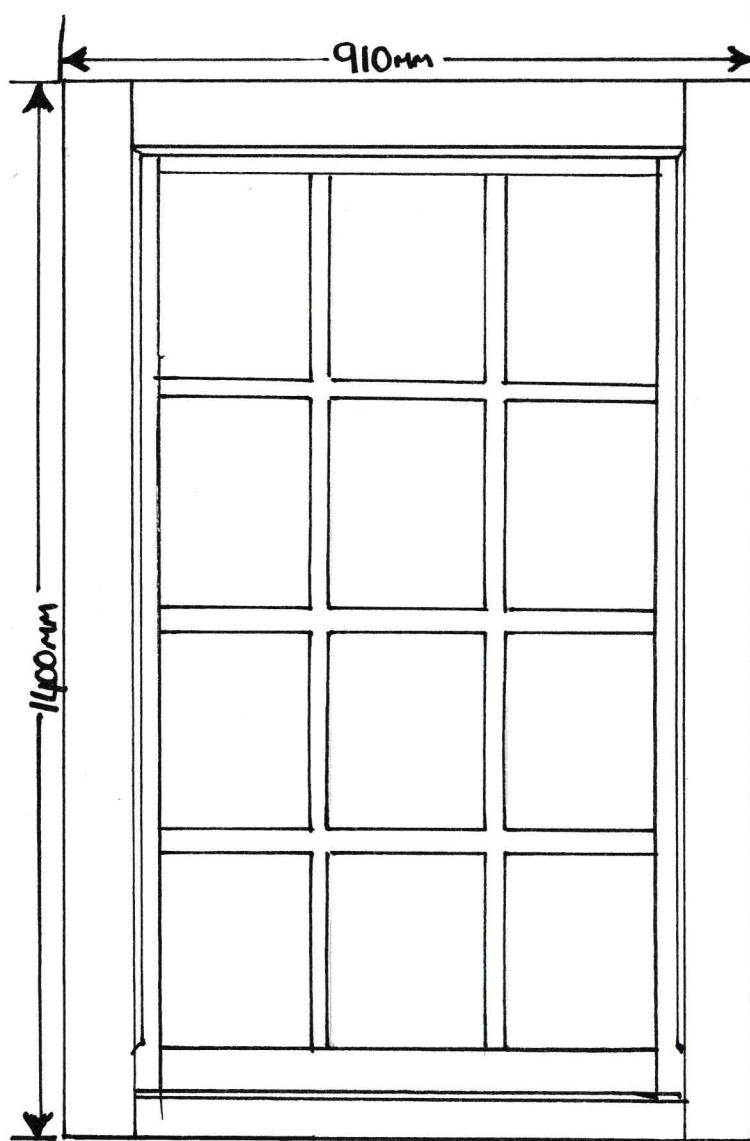


GROUND FLOOR GABLE END CASMENT

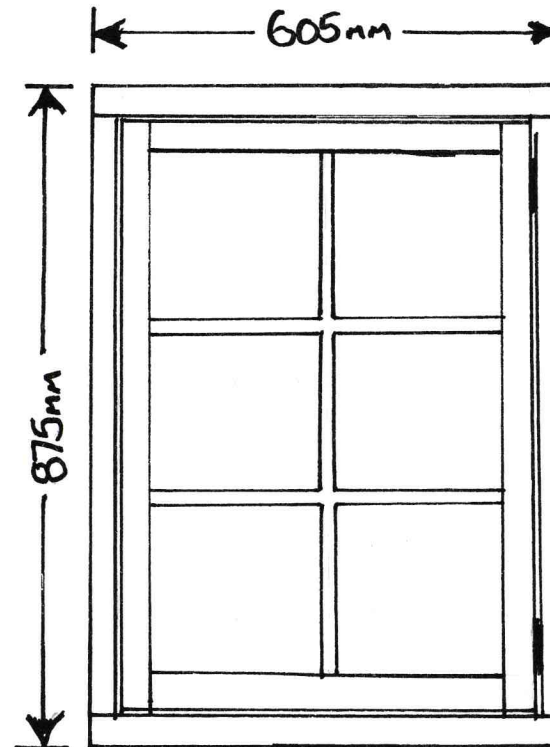


BASEMENT KITCHEN CASMENT

PROPOSED REPLACEMENT

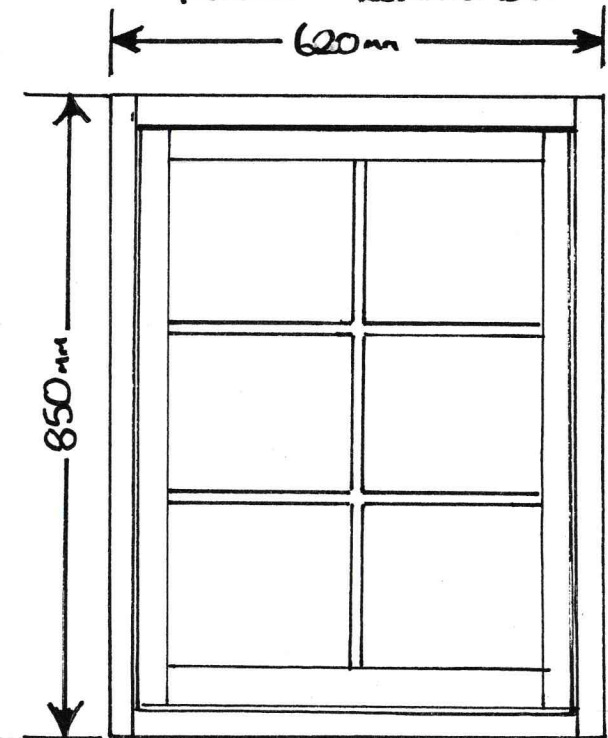

NYMNPA

10/06/2019

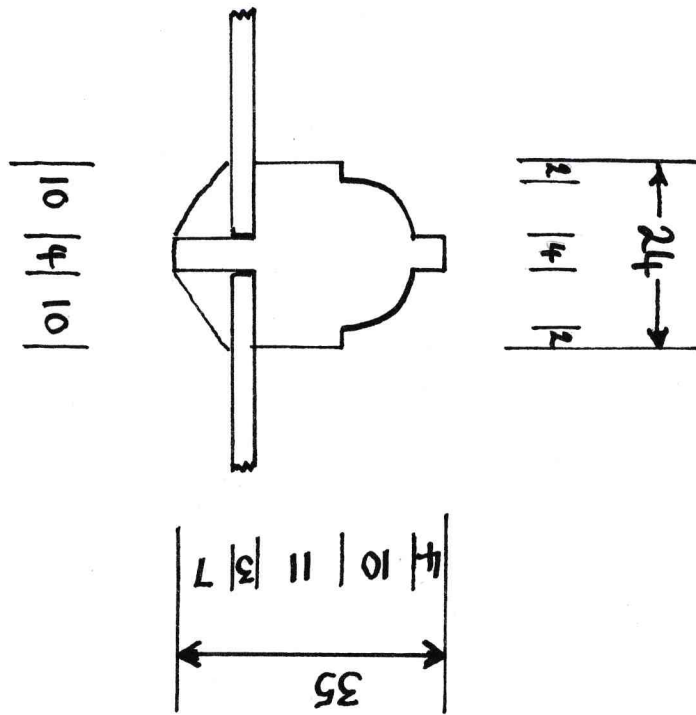


DRAWN TO SIZE

PROPOSED MOUNTING TO CASEMENT
WINDOWS (ODINSFELD)

NYMNPA


10/06/2019

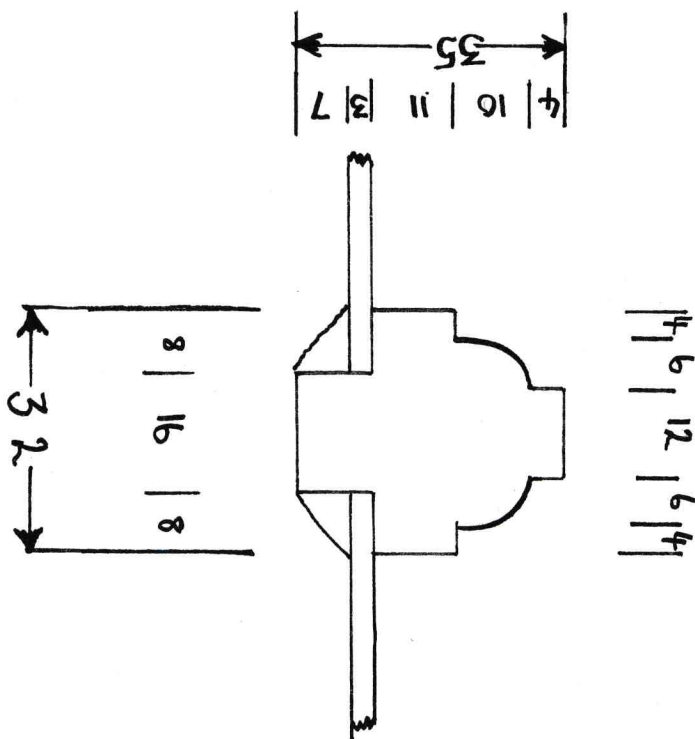

DRAWN TO SIZE

MOUNTING TO EXISTING

SASH WINDOWS (ODINSFELD)

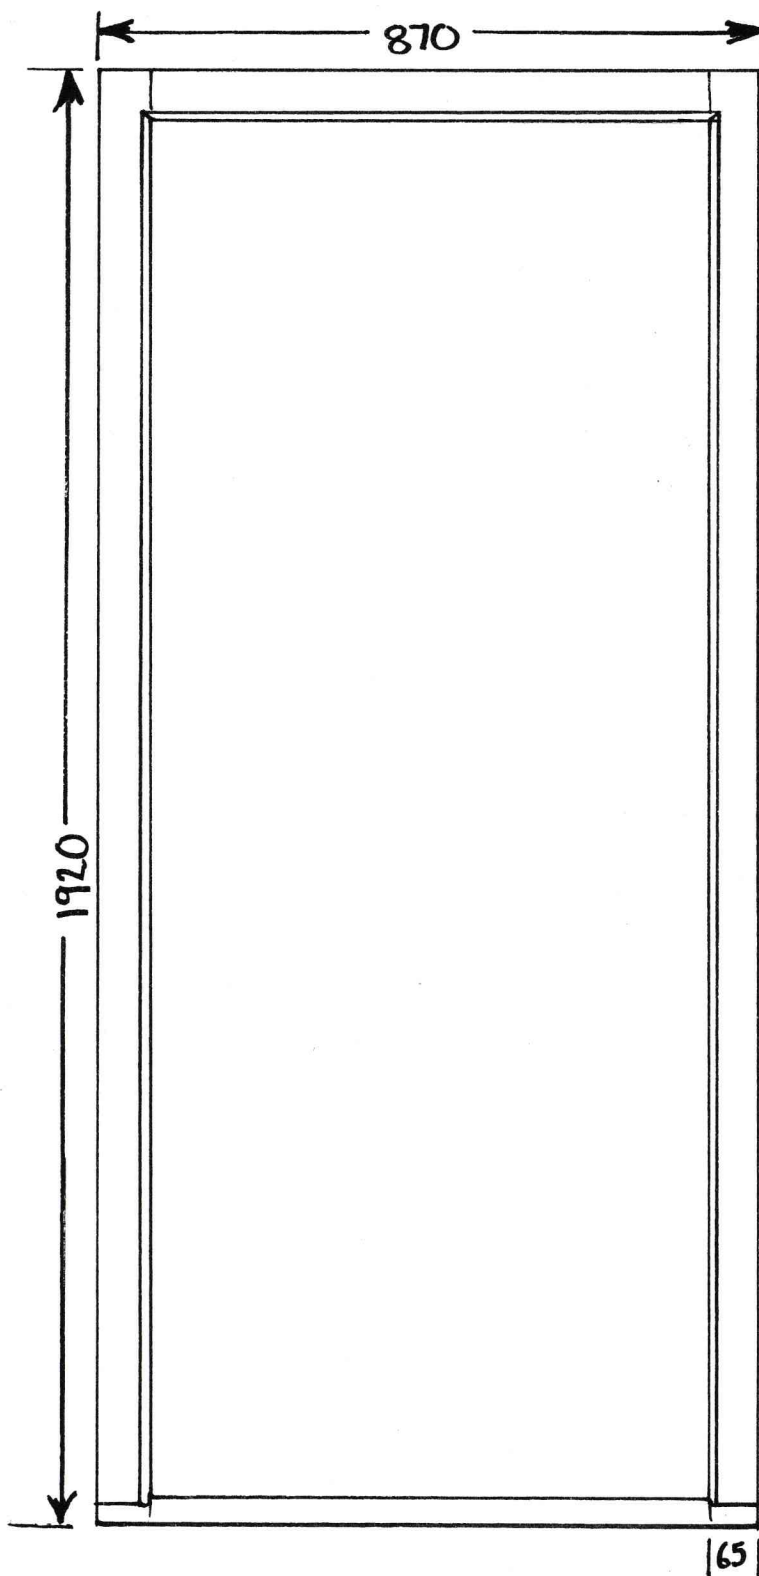

65

DOOR CASING ODINSFAS
COTTAGE RH B

40

Measurements in mm

4 of 4

NYMNPA

10/06/2019

12