


**SITE LOCATION PLAN**  
**AREA 2 HA**  
**SCALE 1:1250 on A4**  
**CENTRE COORDINATES: 498061, 493263**

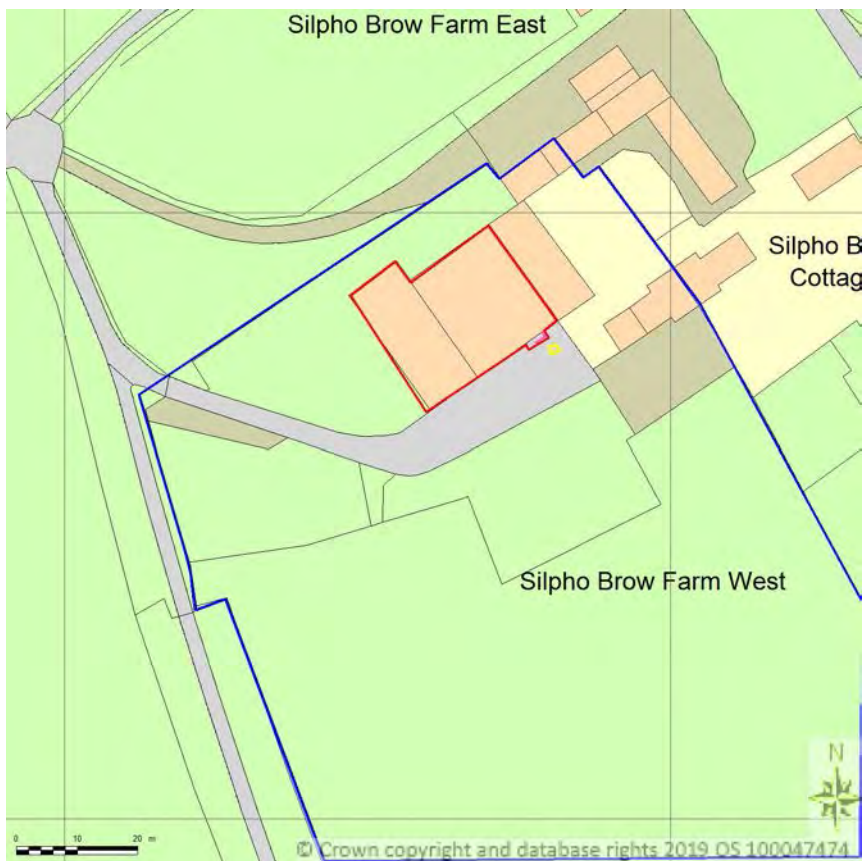

Supplied by Streetwise Maps Ltd  
[www.streetwise.net](http://www.streetwise.net)  
Licence No: 100047474  
15/07/2019 12:36

NYMNPA 15/07/2019
----------------------


SITE LOCATION PLAN  
AREA 2 HA  
SCALE 1:1250 on A4  
CENTRE COORDINATES: 498061, 493263



Silpho Brow Farm East

Silpho B  
Cottag

Silpho Brow Farm West

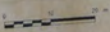

Supplied by Streetwise Maps Ltd  
[www.streetwise.net](http://www.streetwise.net)  
Licence No: 100047474  
15/07/2019 09:17

**NYMNP**  
**15/07/2019**


BLOCK/SITE PLAN  
AREA 90m x 90m  
SCALE 1:500 on A4  
CENTRE COORDINATES: 498076, 493268



Supplied by Streetwise Maps Ltd  
[www.streetwise.net](http://www.streetwise.net)  
Licence No: 100047474  
15/07/2019 12:40:54

NYMNPA  
15/07/2019


SILPHO BROW FARM WEST  
June 2019

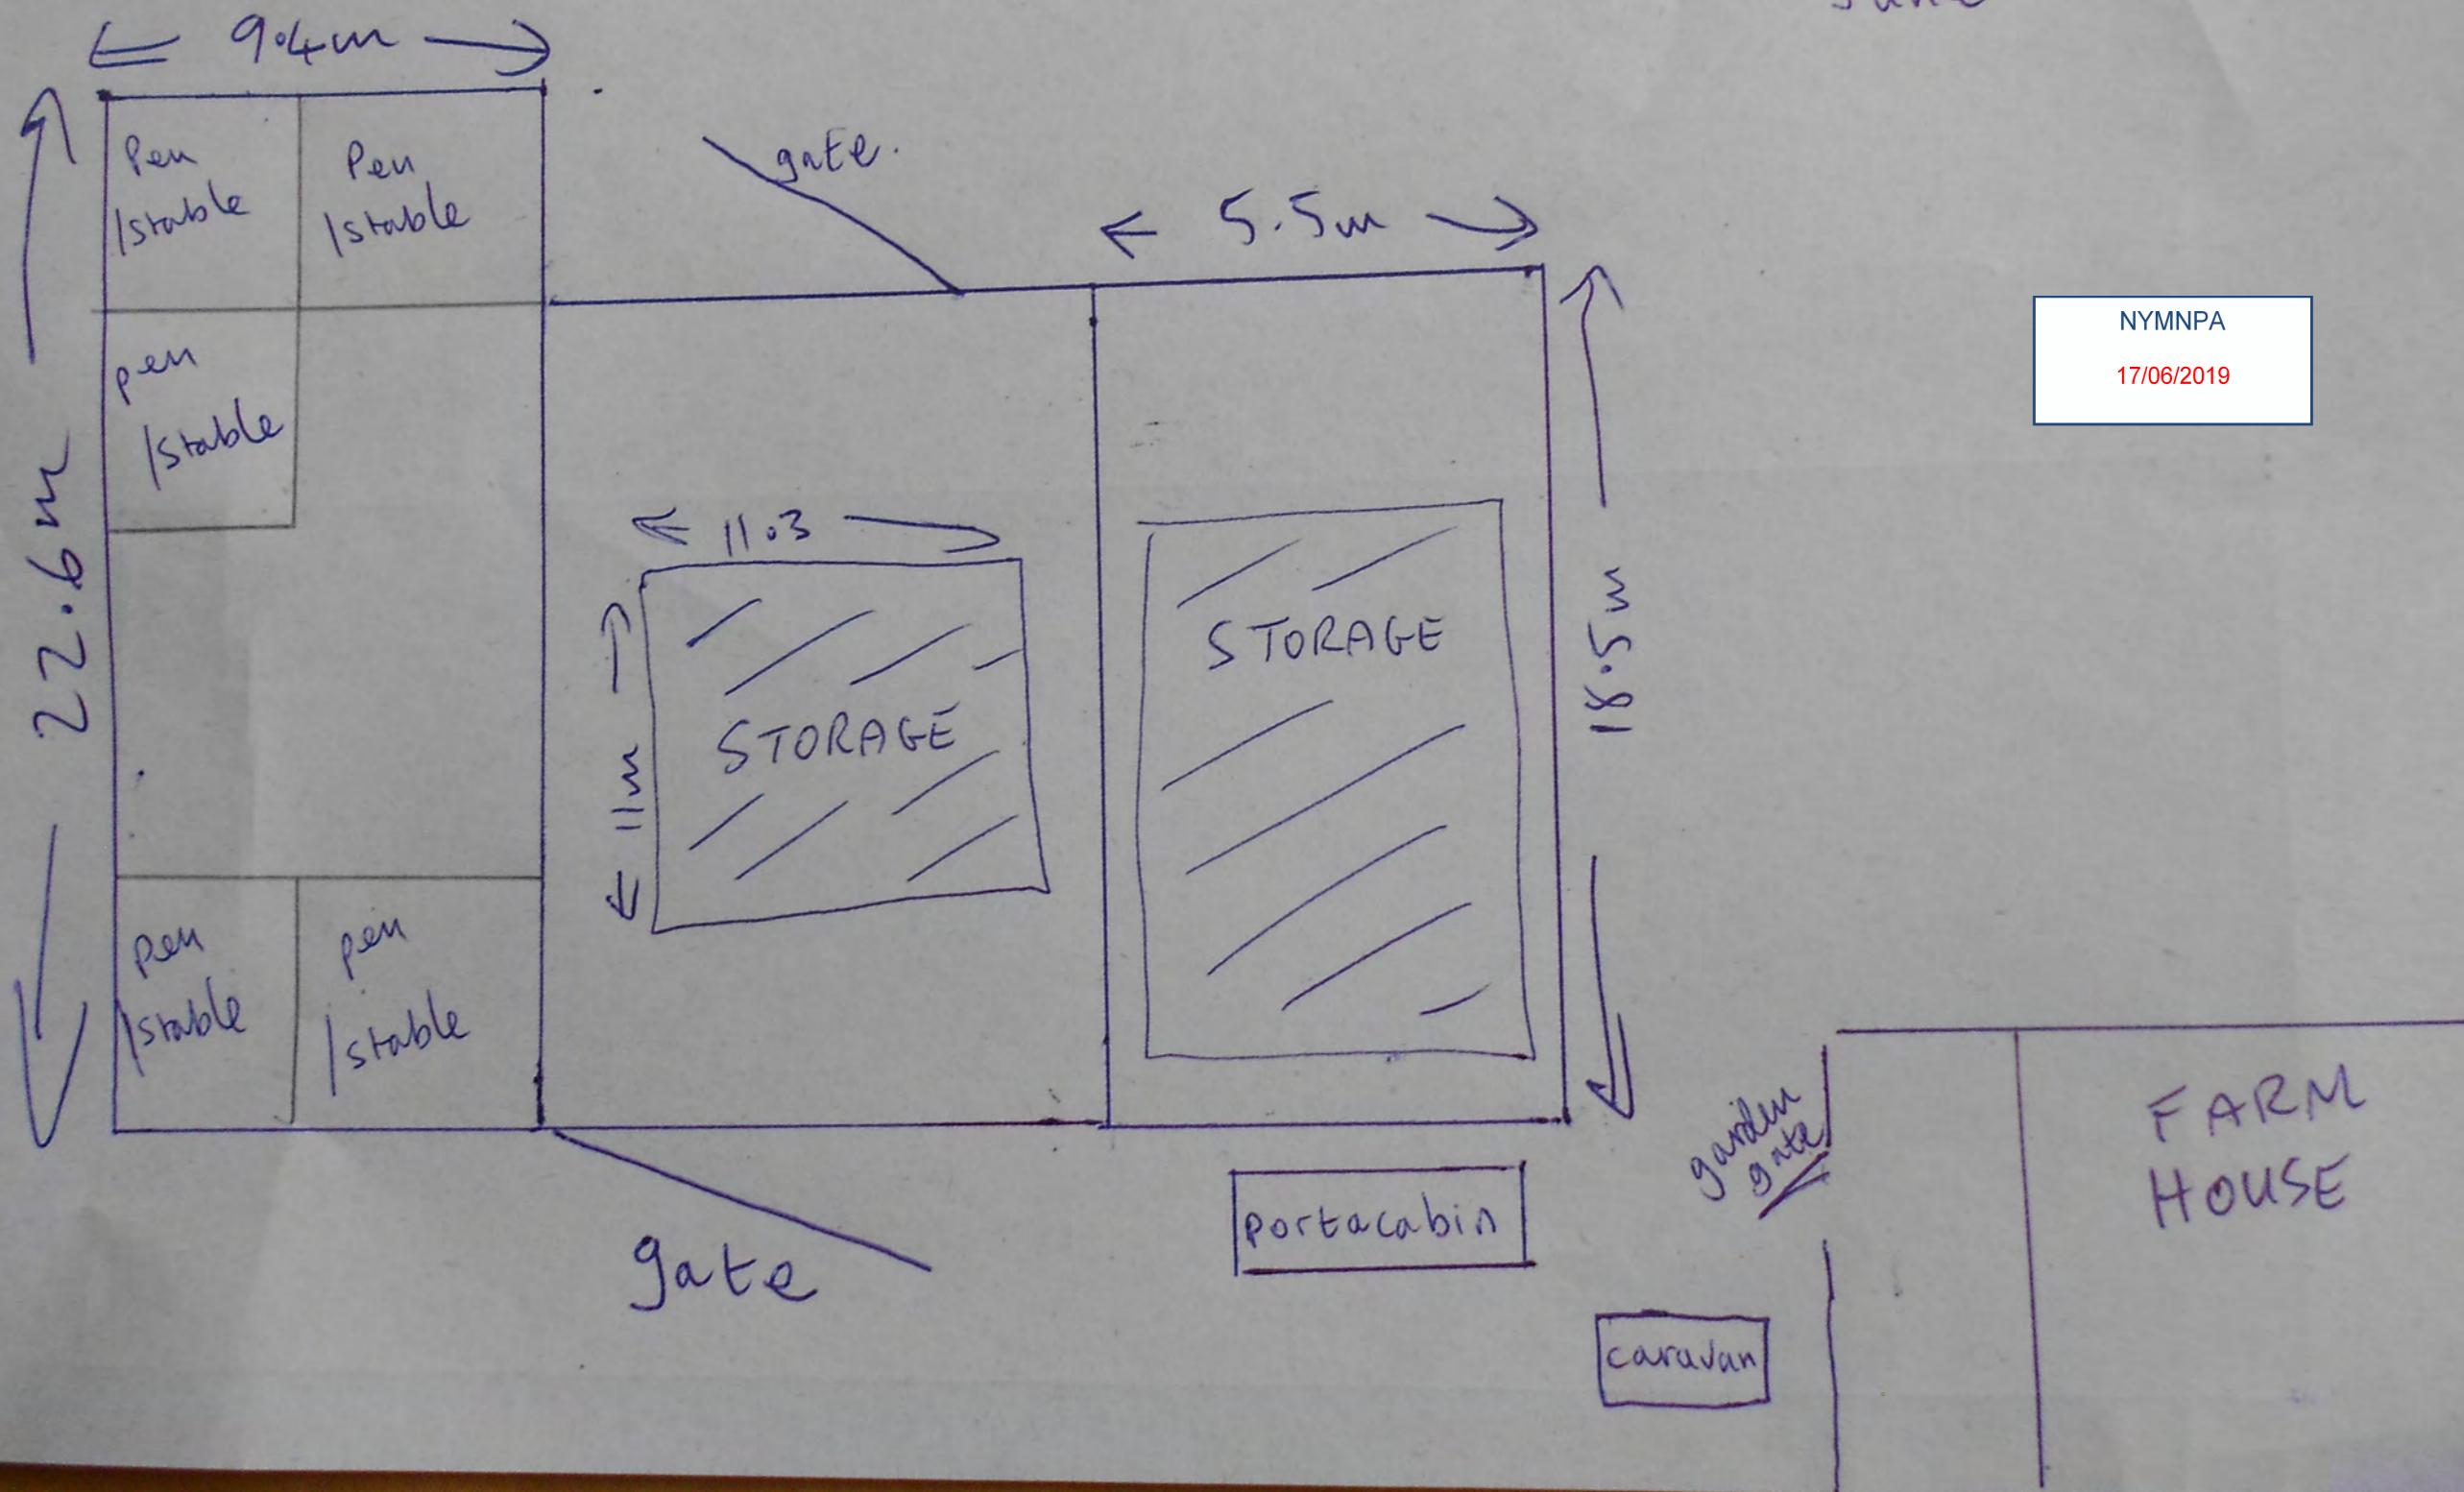

NYMNP  
17/06/2019

NYMNPA

17/06/2019

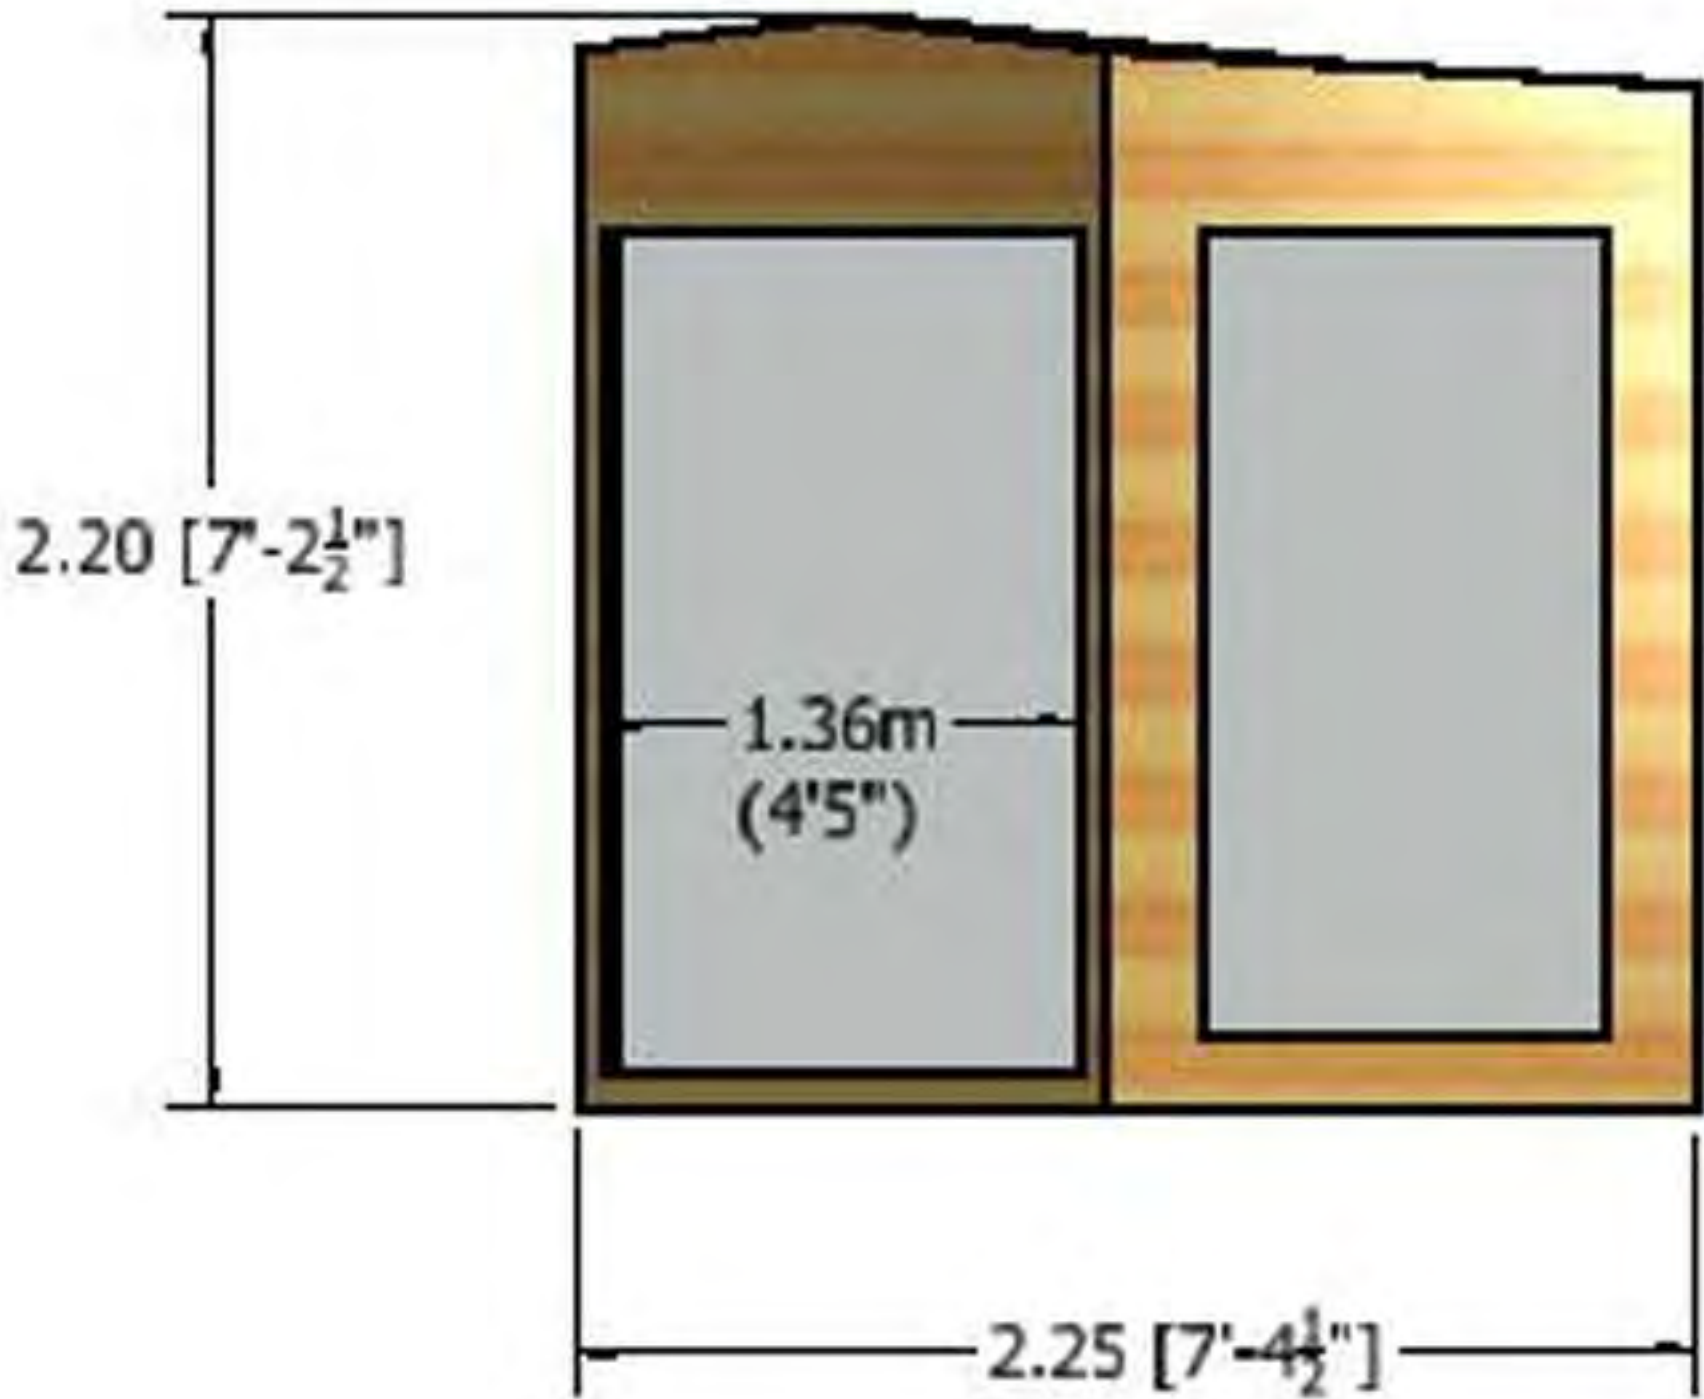

This Building is handmade so there may be a slight variation in the sizes shown

NYMNP

15/07/2019



NYMNP

15/07/2019



NYMNP

15/07/2019





NYMNP

15/07/2019





NYMNPA

15/07/2019

NYMNP

15/07/2019





NYMNPA

15/07/2019

NYMNPA

15/07/2019



NYMNP

15/07/2019

