


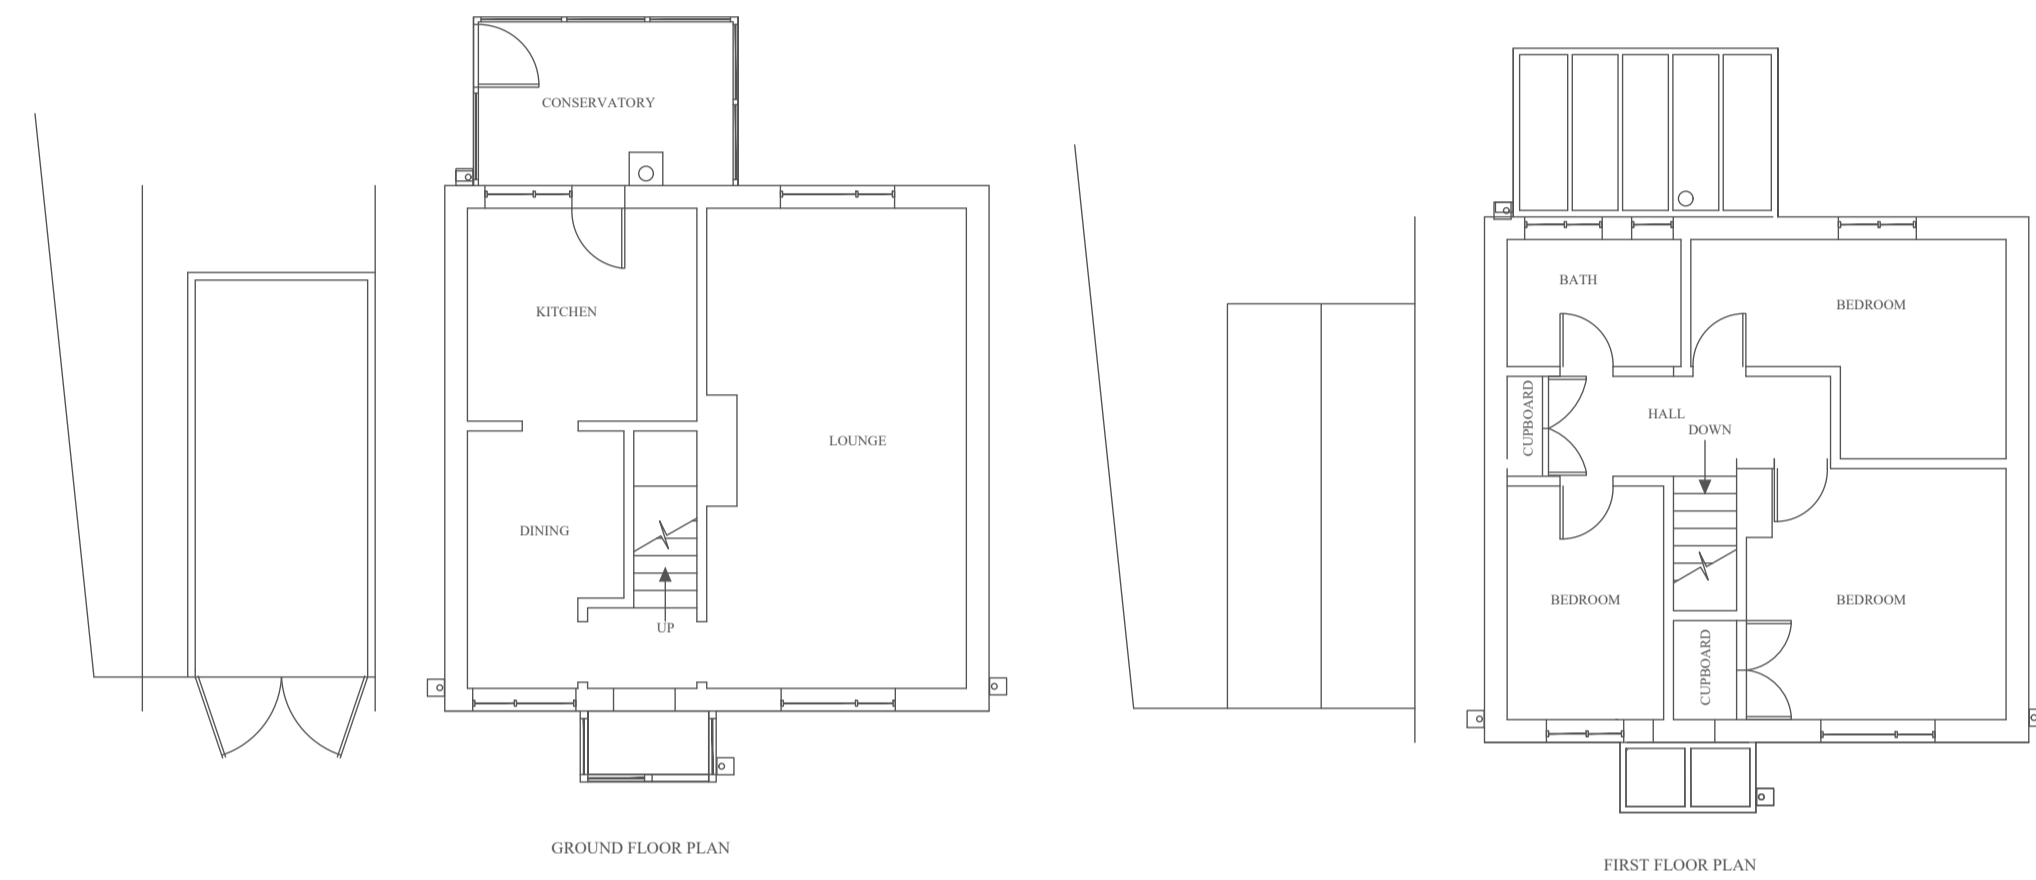


NYMNPA
31/05/2019

EXISTING



PROPOSED

ALL dimensions MUST be checked on site prior to works commencing. Variations in squareness, depth of plaster etc., must be checked for. Where new walls are shown as aligned with existing walls, this must be checked by the physical removal of brickwork and or plaster to establish the actual position of the wall being attached to.

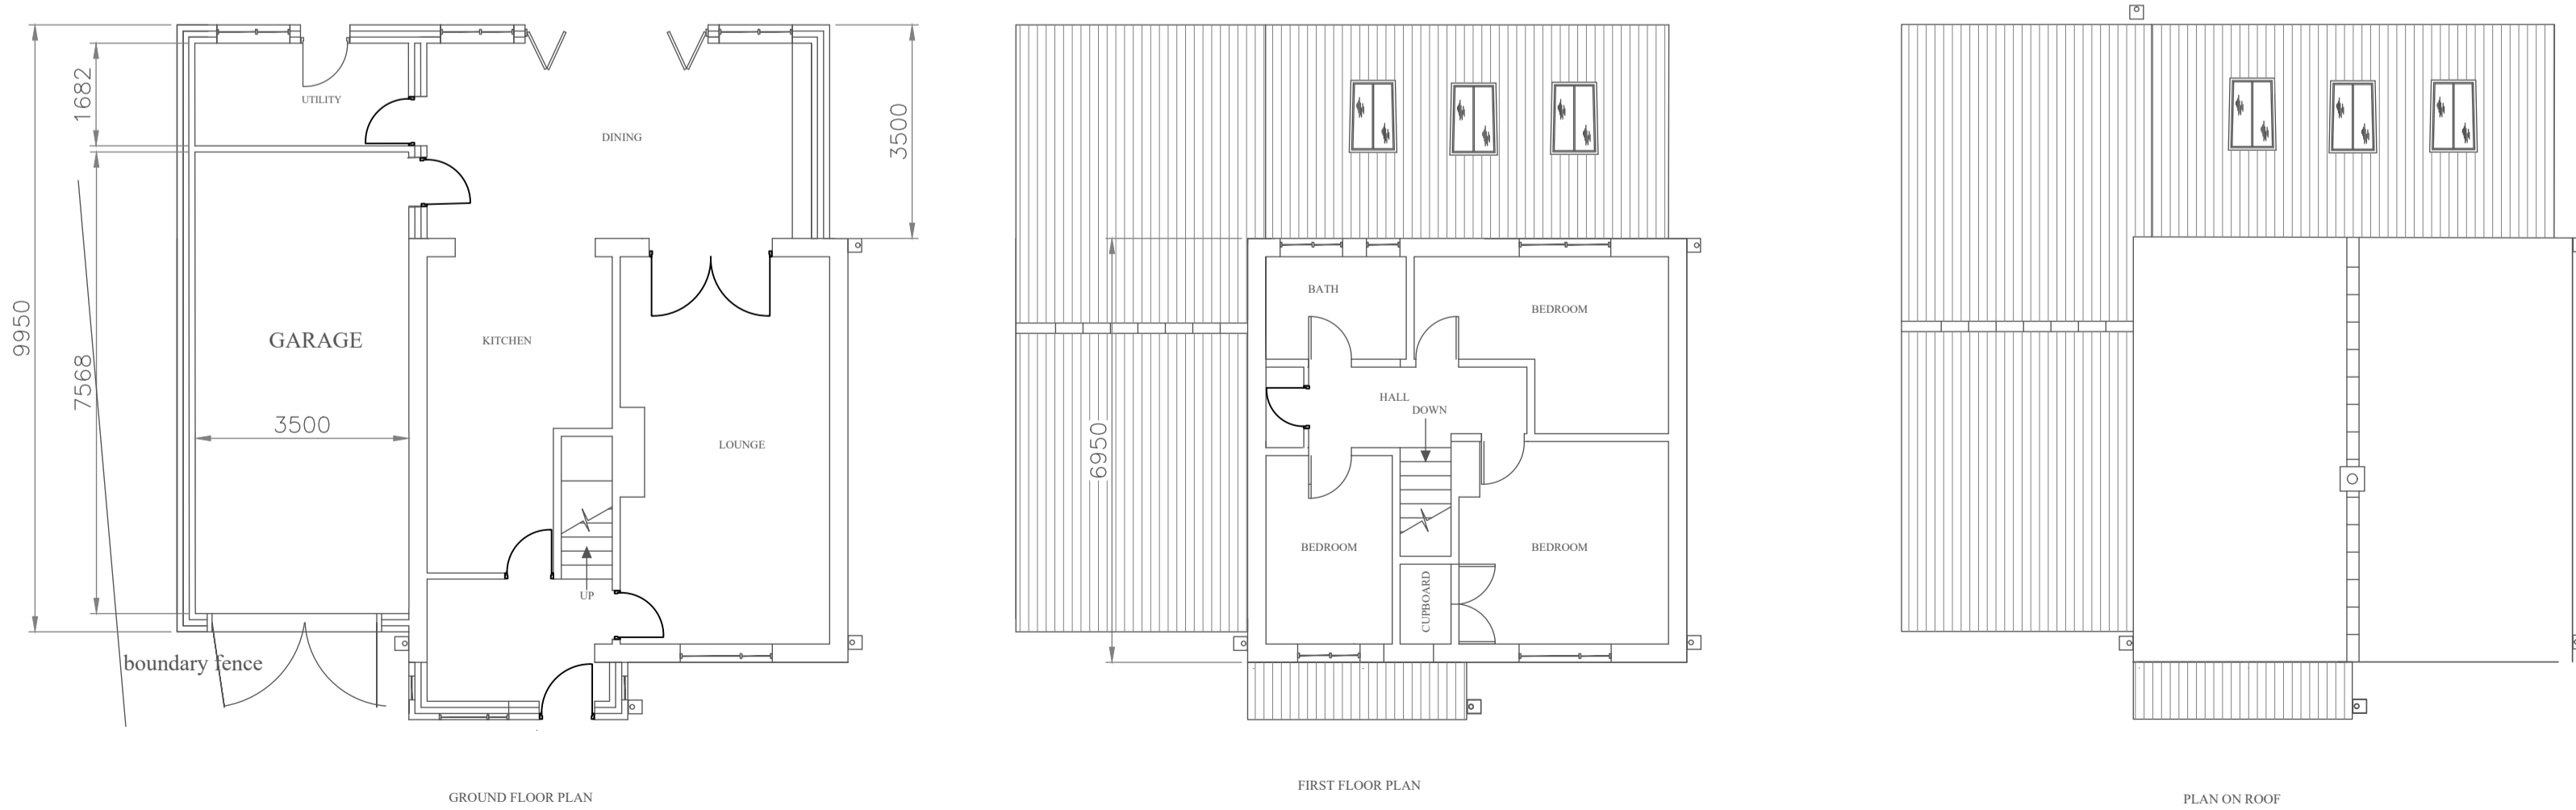

THIS DRAWING IS FOR THE PURPOSE OF OBTAINING PLANNING OR BUILDING REGULATIONS APPROVAL ONLY

NOTES		DESCRIPTION			
Revision B		DEMOLISH EXISTING SUBSTANDARD GARAGE.			
Dimensions reduced as per NYMNP planning request		CONSTRUCT SINGLE STOREY SIDE EXTENSION AND REPLACE FRONT PORCH			
		CONSTRUCT SINGLE STOREY REAR EXTENSION ENLARGE REAR BEDROOM WINDOW			
Rough cast render to all new external walls		NAME AND ADDRESS			
Revision D		MR B SENIOR			
Move door to the right hand side and extend window		76 MAIN ROAD			
Revise rear extension roof to provide better slope		AISLABY			
		WHITBY			
		NORTH YORKSHIRE			
SCALE	DATE	DRAWING NUMBER	SHEET	REVISION	
1:100	30/10/2018	BS2018	1	D	

30/10/2018 14:23