


NYMNPA
19/07/2019




OS Licence number: 0100042766

NOTES:

| | | | | |
|-----|--------------------------------------|----------|--|--|
| | | | | PROJECT. PROPOSED ROASTERY AND OFFICES |
| | | | | TITLE. FIRE POND - LOCATION PLAN |
| B | Amend scale size from 1/75 to 1/2500 | 19.07.19 | | CLIENT. MOORGATE LEAS FARM |
| A | Planning Permission Submission | 01.07.19 | | DRAWN BY |
| No. | Revision/Issue | Date | | DATE. 25.06.2019 |
| | | | | DRAWING No. FP5 |
| | | | | SCALE. 1:2500 |
| | | | | CONTRACT No. |
| | | | | REV. B |

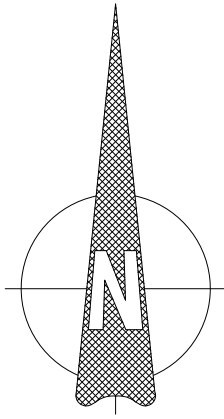

NYMNPA
04/07/2019

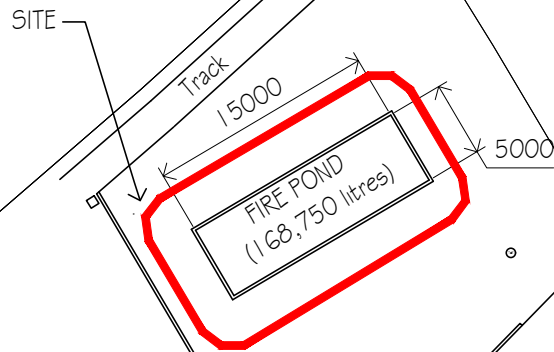

Pond perimeter to be planted with suitable aquatic planting i.e. floating and submerged plants i.e. water violet, water soldier, water lily, foget-me-not and marsh mangold or similar.

NOTES:

PROJECT. PROPOSED ROASTERY AND OFFICES

TITLE. SITE PLAN - FIRE POND

CLIENT. MOORGATE LEAS FARM

DRAWN BY

DATE. 24.06.2019

DRAWING No.


SCALE. 1-500

CONTRACT No.


FP 1

REV. A

| No. | Revision/Issue | Date |
|-----|--------------------------------|----------|
| A | Planning Permission Submission | 20.09.18 |

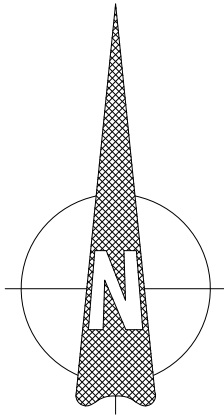

NYMNP
 04/07/2019

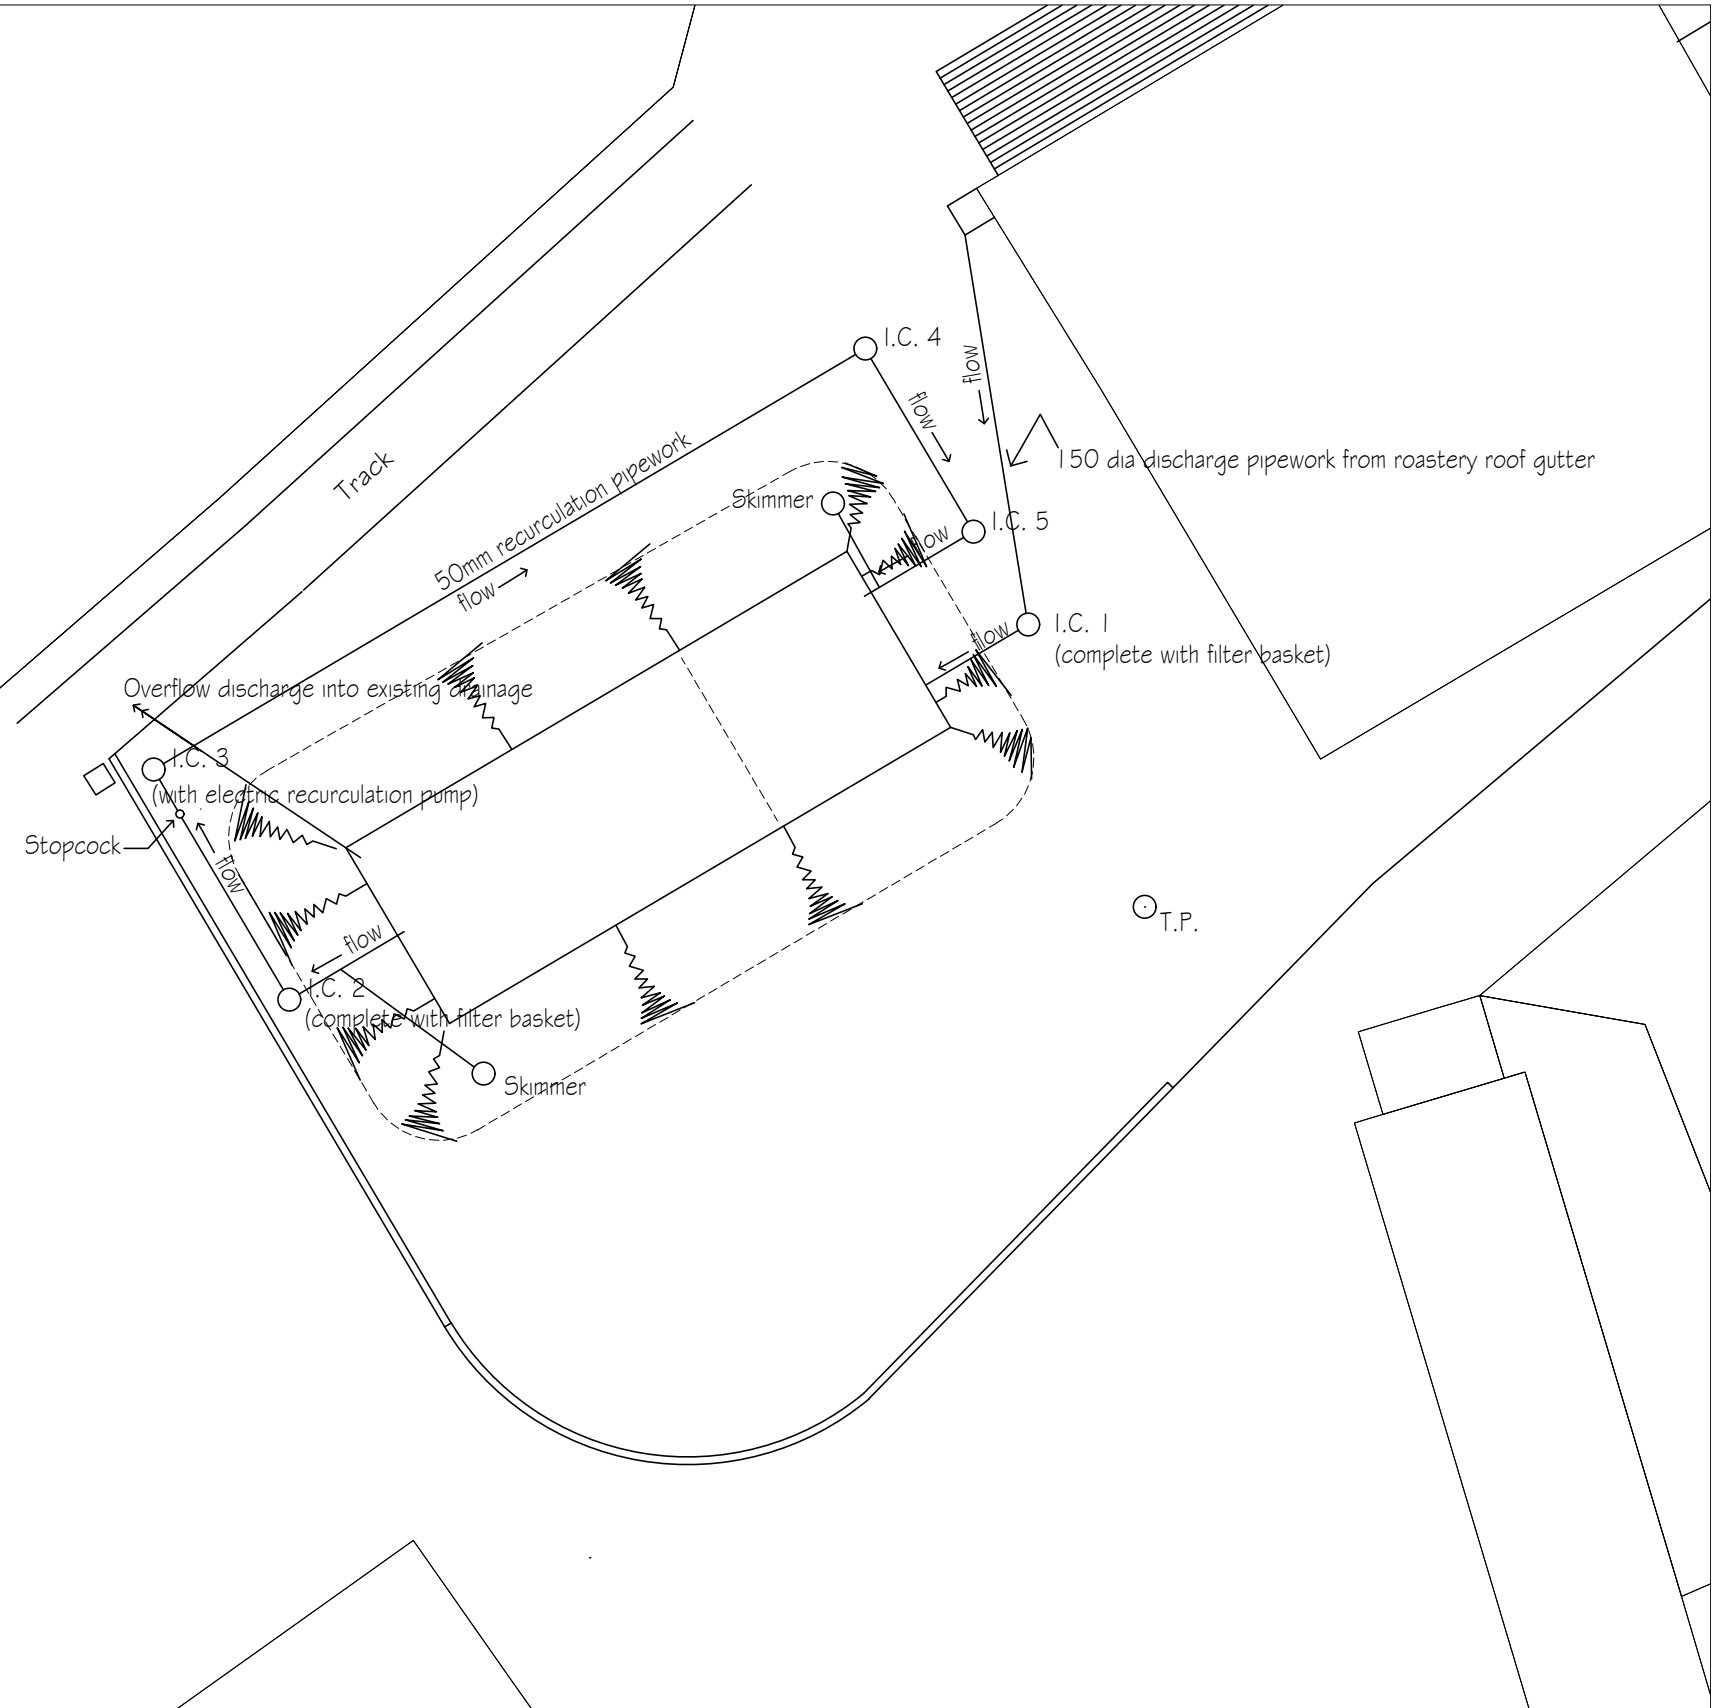

NOTES:

| | |
|--|-----------------|
| PROJECT. PROPOSED ROASTERY AND OFFICES | |
| TITLE. FIRE POND - GENERAL ARRANGEMENT | |
| CLIENT. MOORGATE LEAS FARM | DRAWN BY |
| DATE. 24.06.2019 | DRAWING No. FP3 |
| CONTRACT No. | SCALE. 1:200 |
| | REV. A |

| No. | Revision/Issue | Date |
|-----|--------------------------------|----------|
| A | Building Regulation Submission | 20.09.18 |