

NYMNPA

30/07/2019

From: Jaime Dodd
Sent: 30 July 2019 11:03
To: Hilary Saunders
Subject: RE: The Old Blacksmiths Arms

Dear Hilary

Please see attached a new plan. Please can you confirm whether or not this is sufficient?

Kind regards

Jaime Dodd

Solicitor



■ Phone

■ Fax


■ Website

   @NorthYorksLaw

AMENDED




NYMNP
30/07/2019

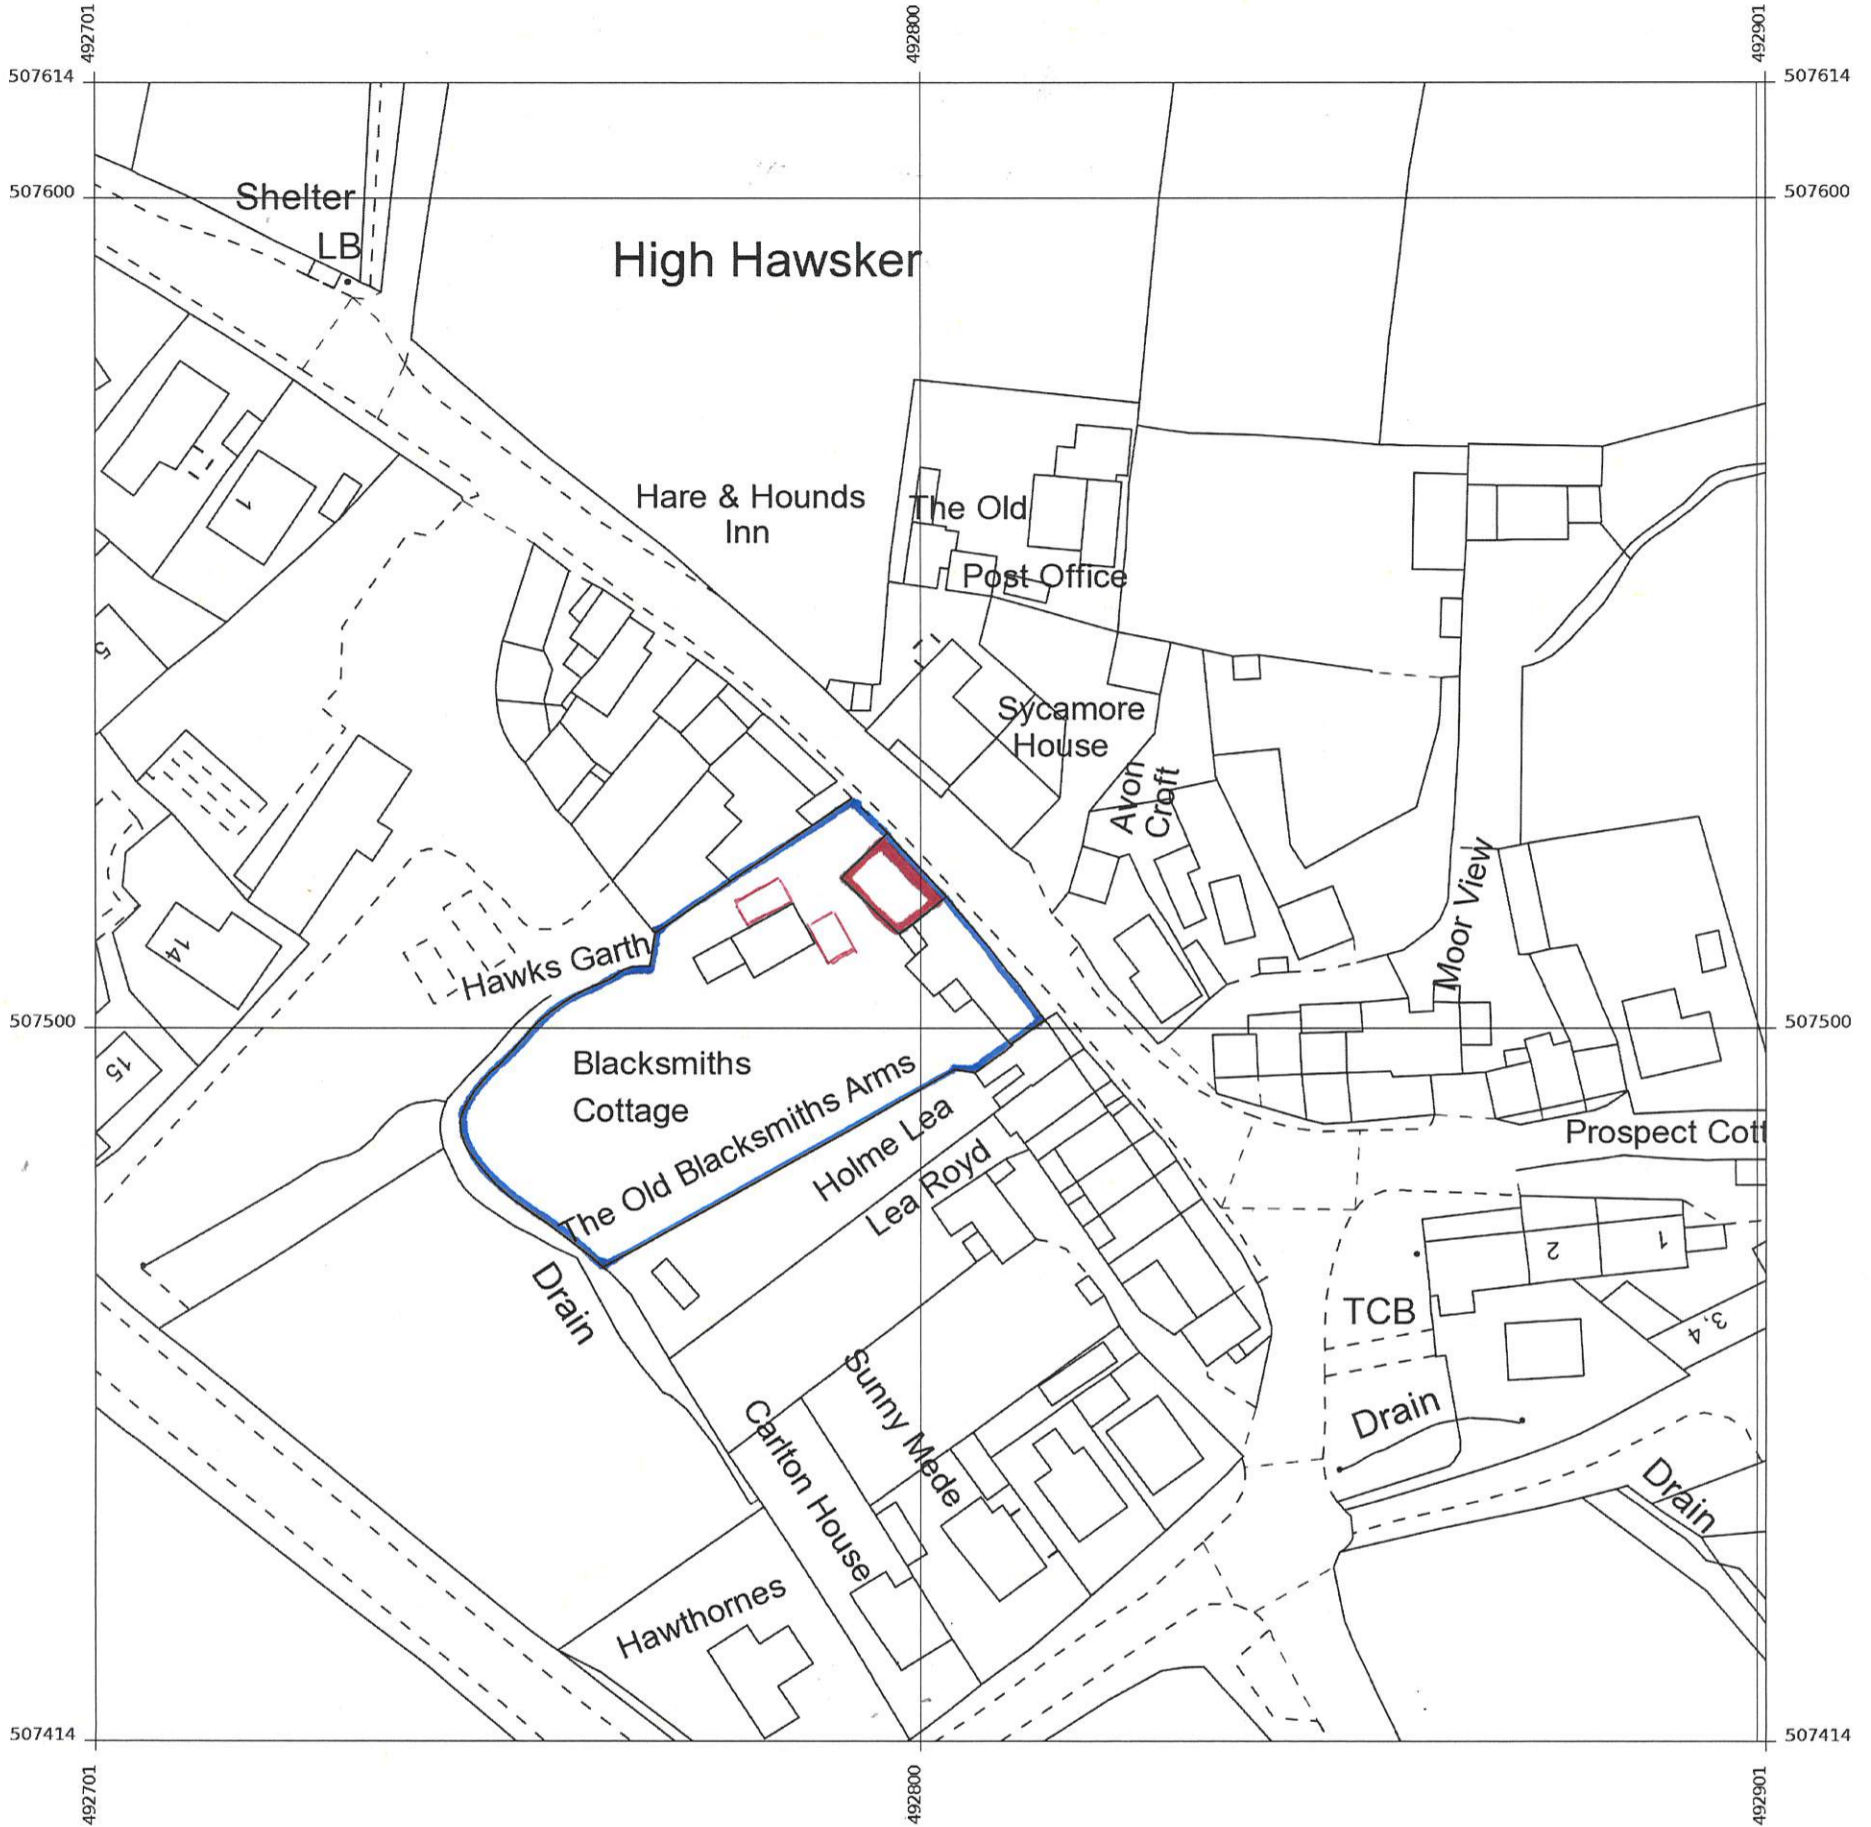

Produced 04 Jul 2019 from the Ordnance Survey MasterMap (Topography) Database and incorporating surveyed revision available at this date.

The representation of a road, track or path is no evidence of a right of way. The representation of features as lines is no evidence of a property boundary.

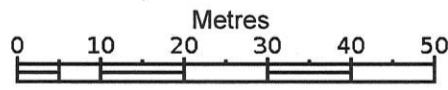

1:1250



Old Blacksmiths, High Hawsker, Whitby
YO22 4LH

Supplied by: **Stanfords 04 Jul 2019**
Licence: © Crown Copyright and
database rights 2019 OS100035409
Order Licence Reference: OI1332932
Centre coordinates: 492801 507514