

NYMNPA

31/07/2019

From: John Golland
Sent: 31 July 2019 10:36
To: General
Cc: Nick Hartley
Subject: Moorgate Leas Farm, Fire Pond Planning Application - App. No. NYM/2019/0481/FL


FOR THE ATTENTION OF MRS H. SAUNDERS

Dear Madam,


I refer to your recent email dated 26 July 2019 for the above proposed works.

Please find attached drawing number FP6 showing typical cross sections of the fire pond.

I trust the attached information satisfies your query.

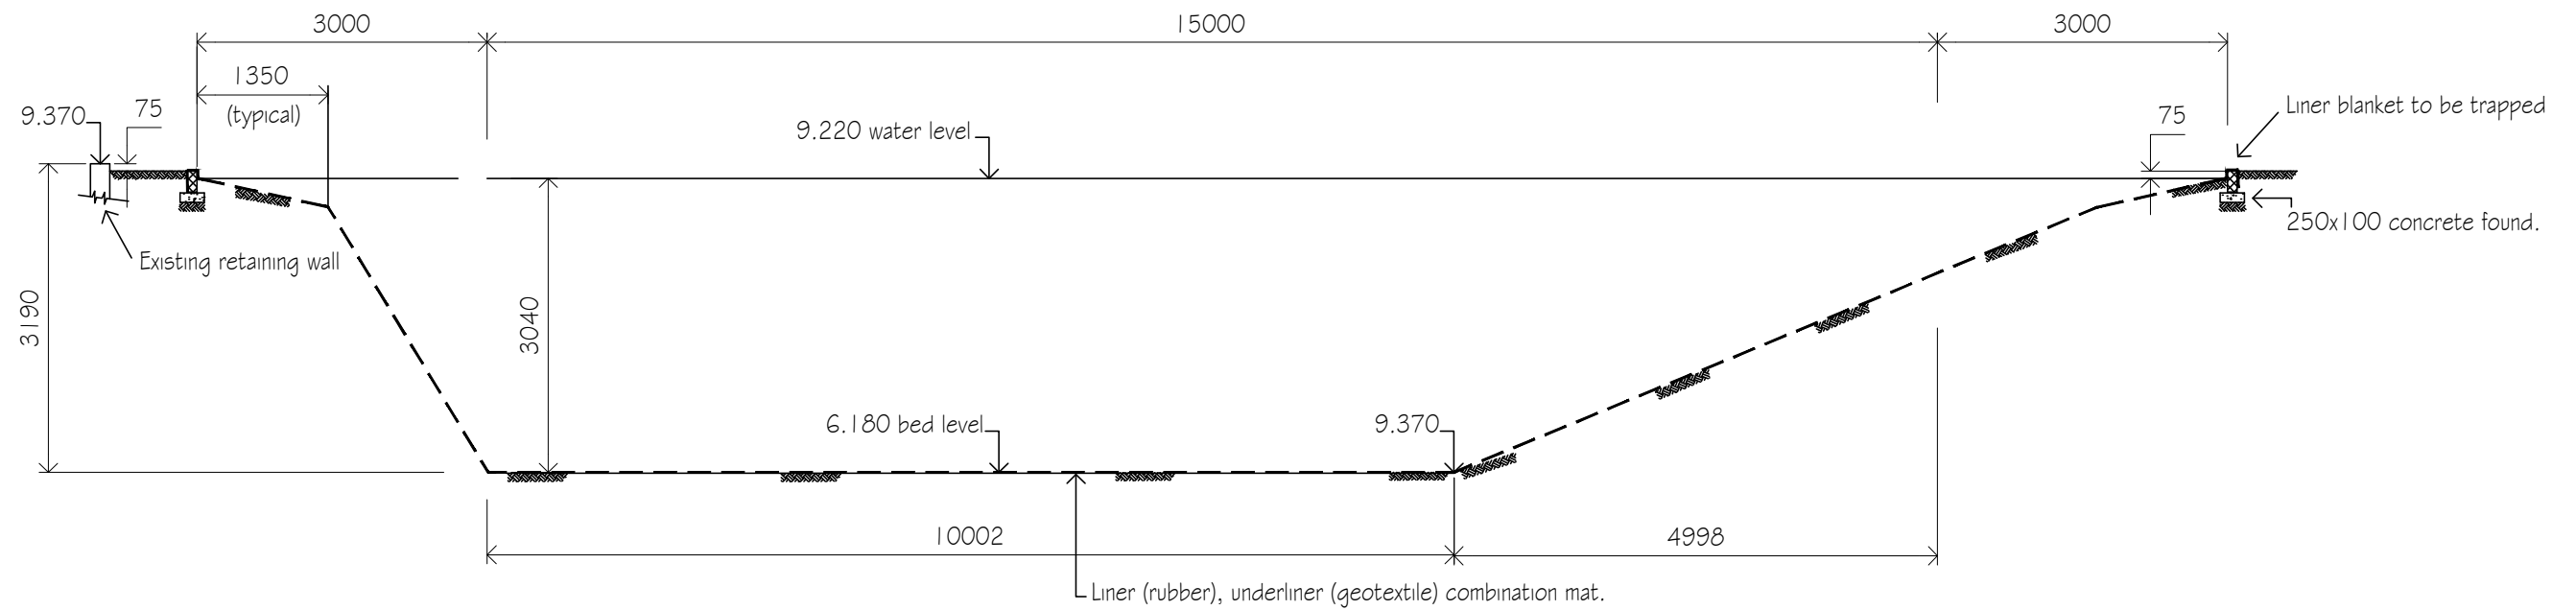

TYPICAL LONG CROSS SECTION

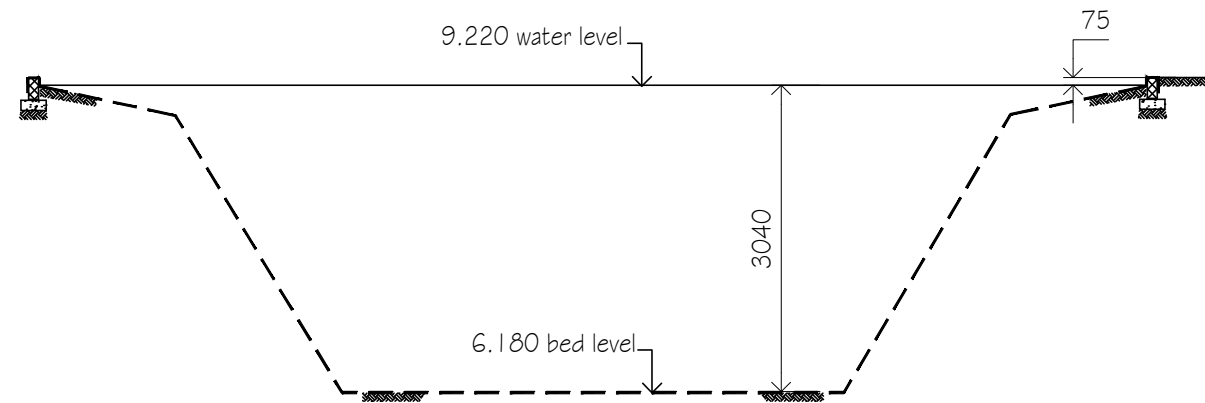

TYPICAL WIDTH CROSS SECTION

			NOTES:	PROJECT. PROPOSED ROASTERY AND OFFICES	
			NOTE : BANK/WORKFORCE PROTECTION (i.e. sheet piling) TO BE INSTALLED PRIOR TO THE EXCAVATION WORK COMMENCES.	TITLE. FIRE POND - CROSS SECTIONS	
				CLIENT. MOORGATE LEAS FARM	DRAWN BY
A	Planning Permission Submission	31.07.19		DATE. 30.07.2019	DRAWING No. SCALE. 1:75
No.	Revision/Issue	Date		CONTRACT No.	REV. A
				FPG	