

From:
To: [Planning](#)
Subject: RE: Ryefield, Hackness Road, Scalby, - NYM/2019/0545/FL
Date: 19 August 2019 10:55:08
Attachments:

Dear Sirs


Please find attached amended location plan as requested.

Regards

Julie Trehitt
Malcolm Tempest Ltd

NYMNPA

19/08/2019

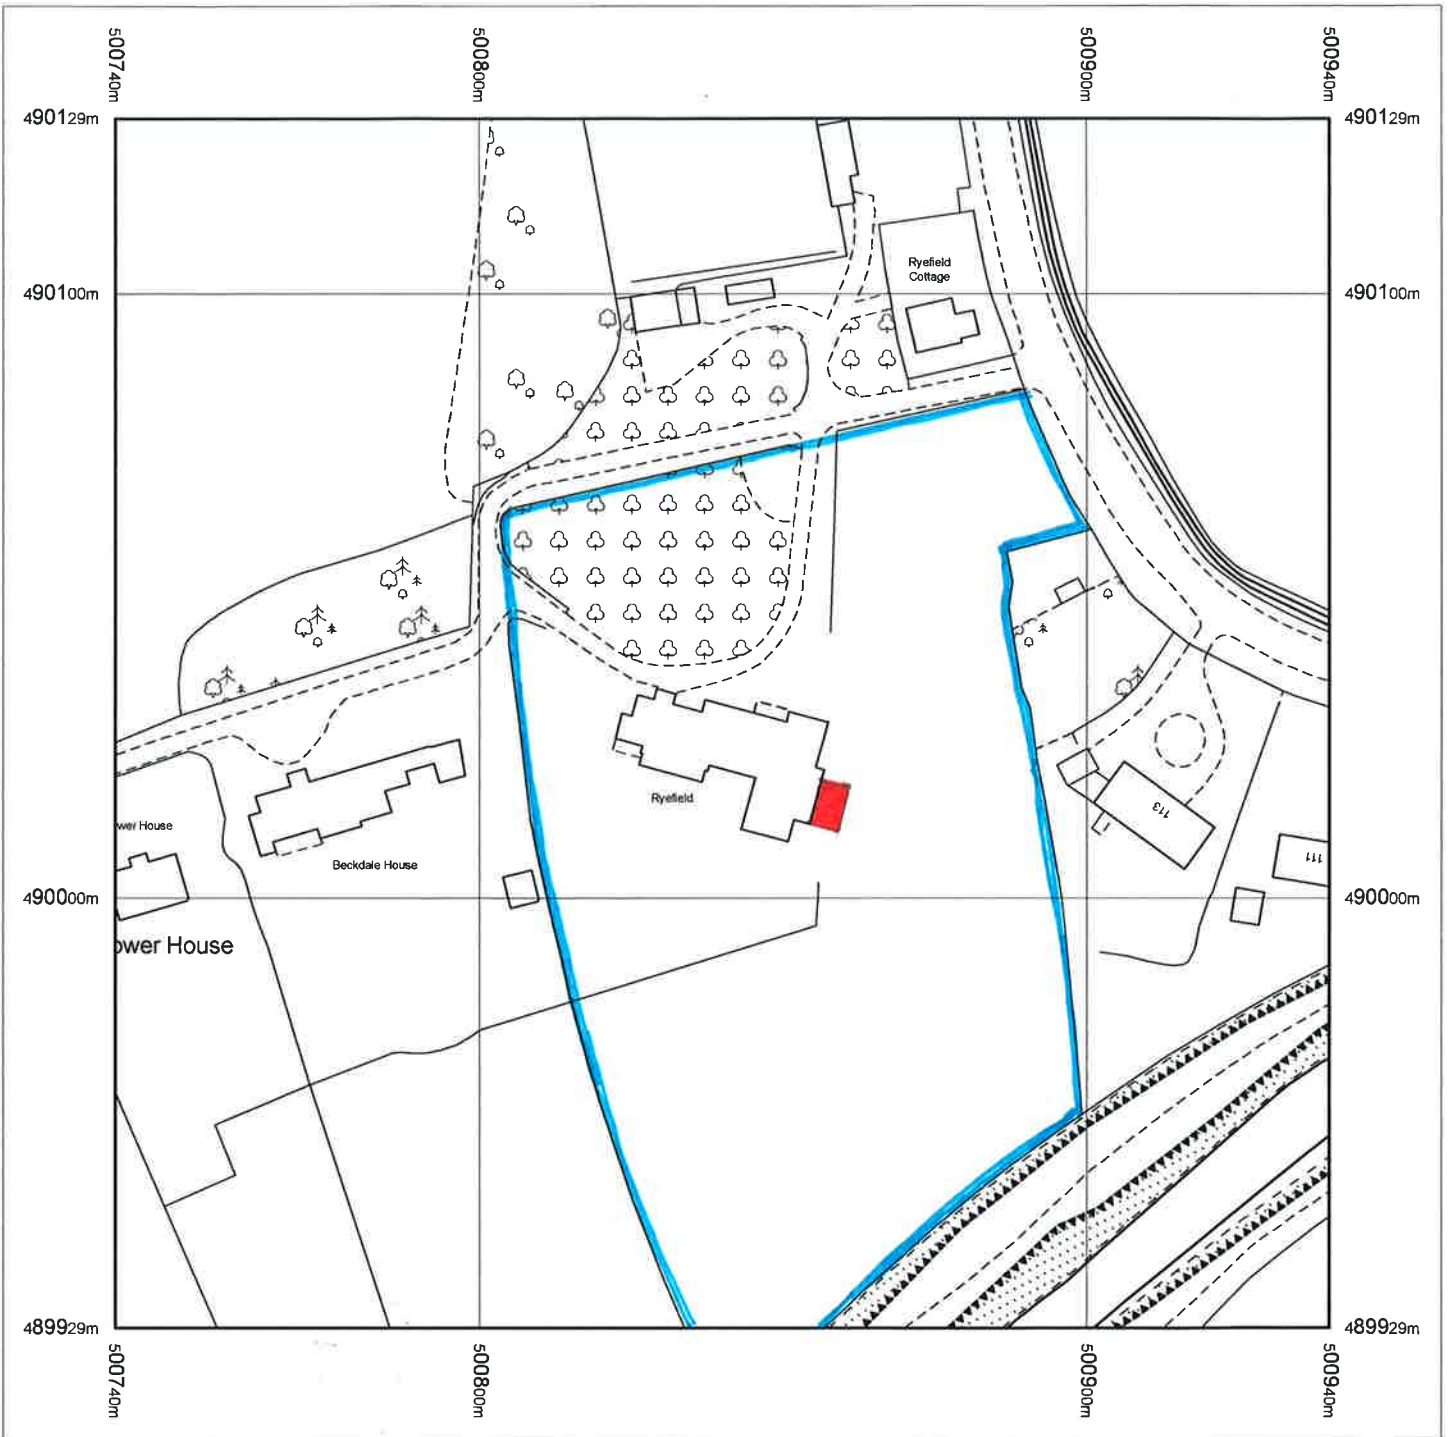

Produced 01.10.2008 from the Ordnance Survey National Geographic Database and incorporating surveyed revision available at this date. © Crown Copyright 2008.


Reproduction in whole or part is prohibited without the prior permission of Ordnance Survey.

Ordnance Survey, the OS Symbol and OS Sitemap are registered trademarks of Ordnance Survey, the national mapping agency of Great Britain.

The representation of a road, track or path is no evidence of a right of way.

The representation of features as lines is no evidence of a property boundary.

Part or all of this OS Sitemap is enlarged from mapping produced at one or more of the following scales: 1:1250, 1:2500, 1:10000.

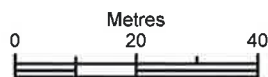

Scale 1:1250

Supplied by: **Outlet User**
 Serial number: 00013300
 Centre coordinates: 500840 490029

Further information can be found on the OS Sitemap Information leaflet or the Ordnance Survey web site:
www.ordnancesurvey.co.uk

NYMNP
 19/08/2019

AMENDED