



Map of works.

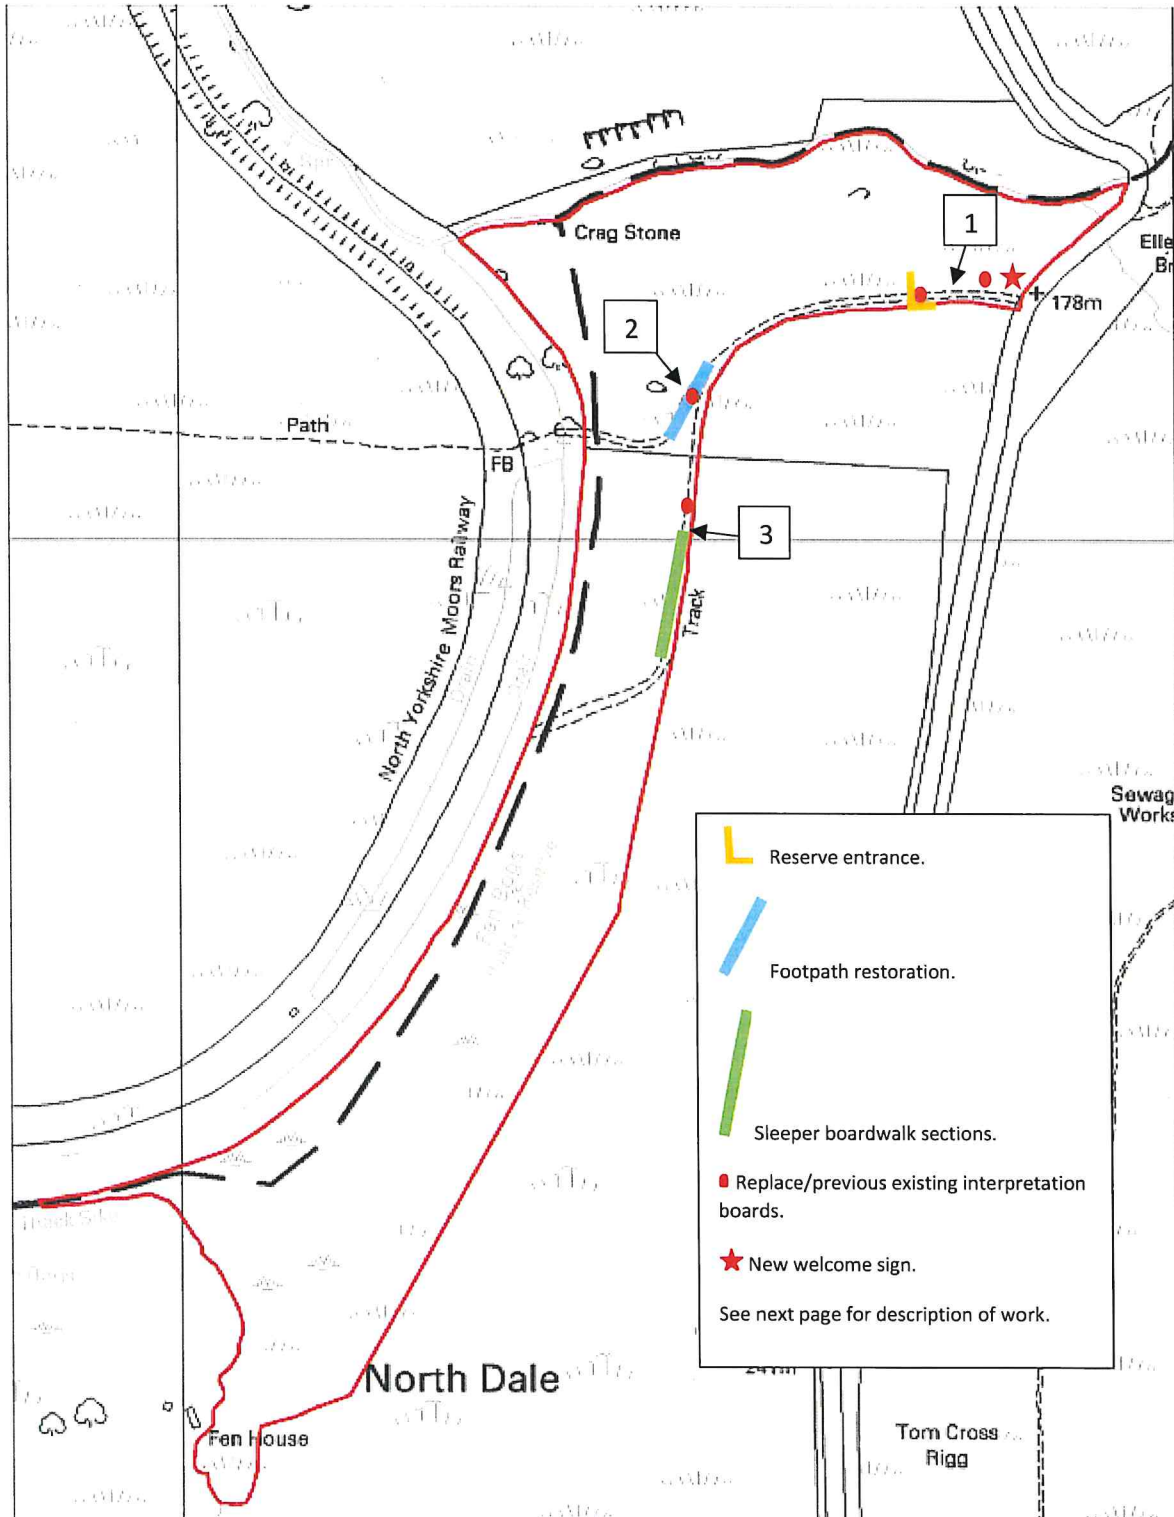



Fen Bog NR:


Outline of works requiring planning permission.

Legend

 YWT MR Boundary

1: 6250

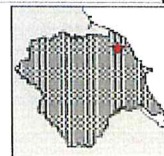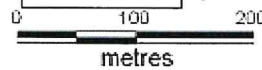

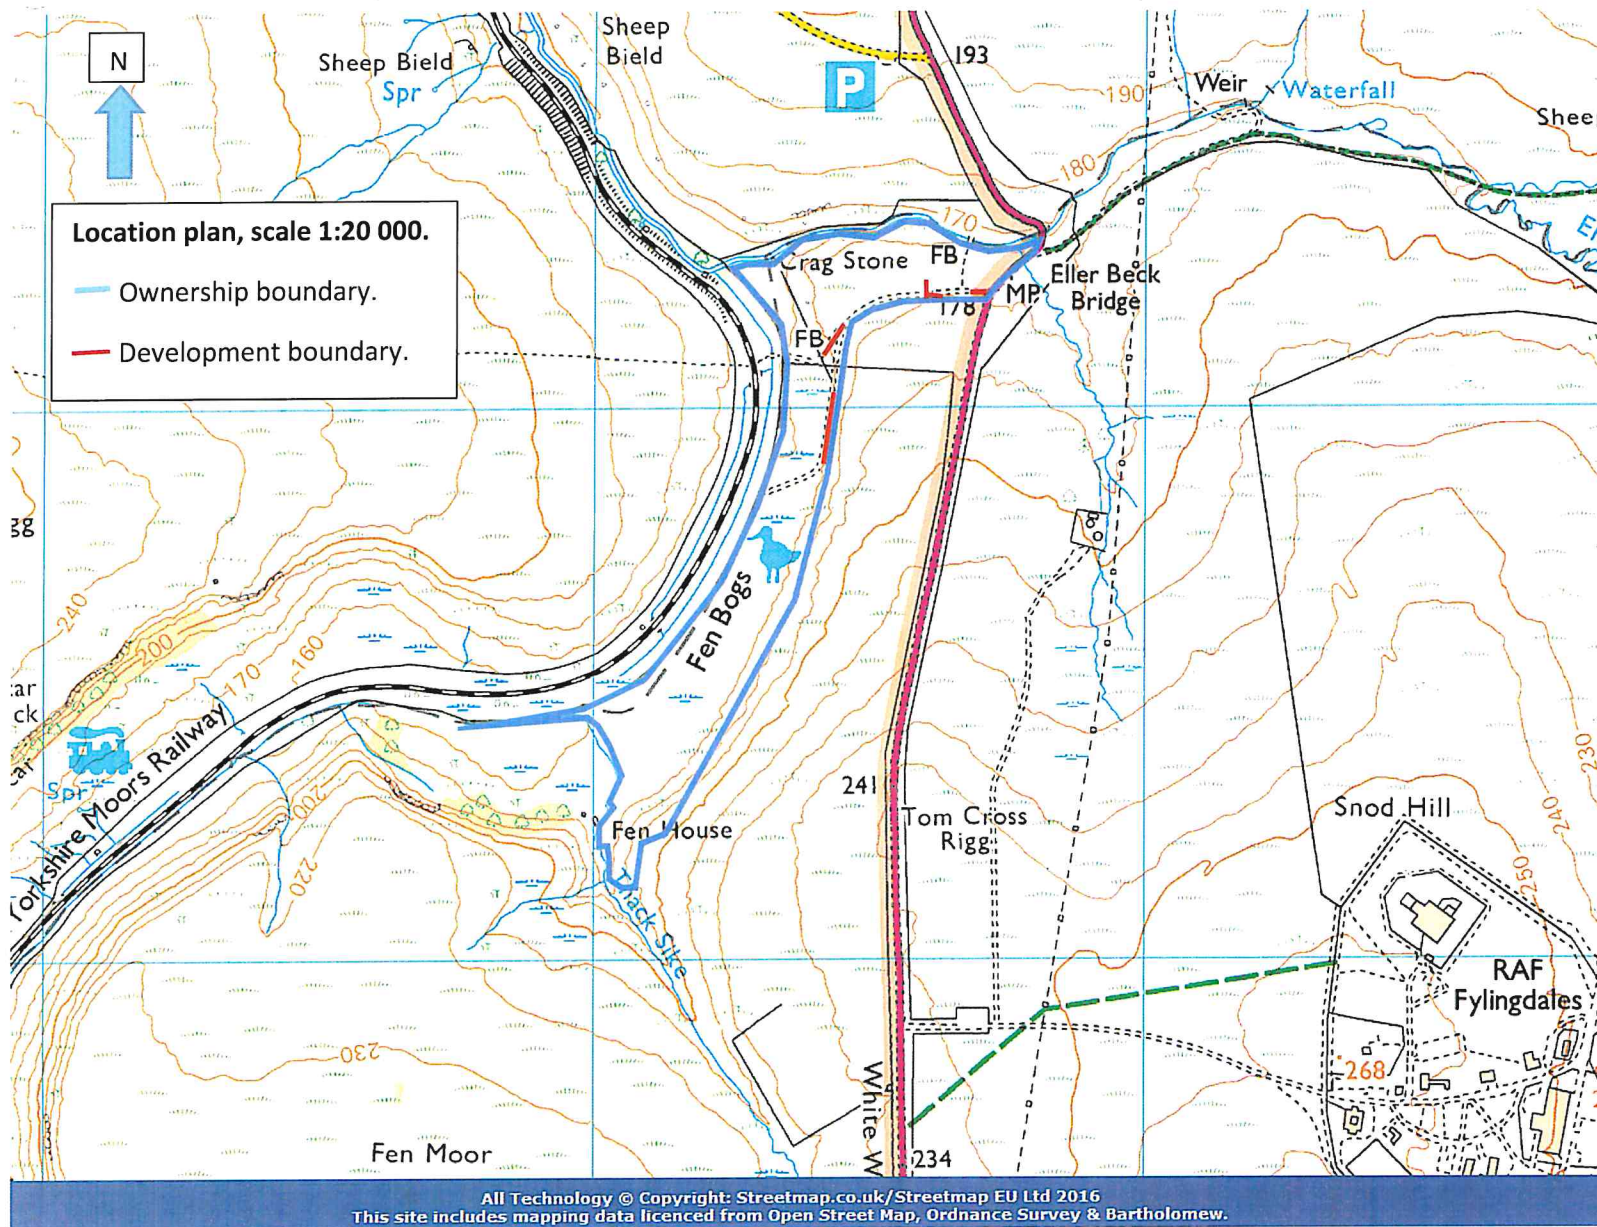




Yorkshire Wildlife Trust

Fen Bog

AREA 1

- = ENTRANCE IMPROVEMENT
- = INTERPRETATION BOARD
- = WELCOME SIGN
- = DONATION POST

= OWNERSHIP BOUNDARY

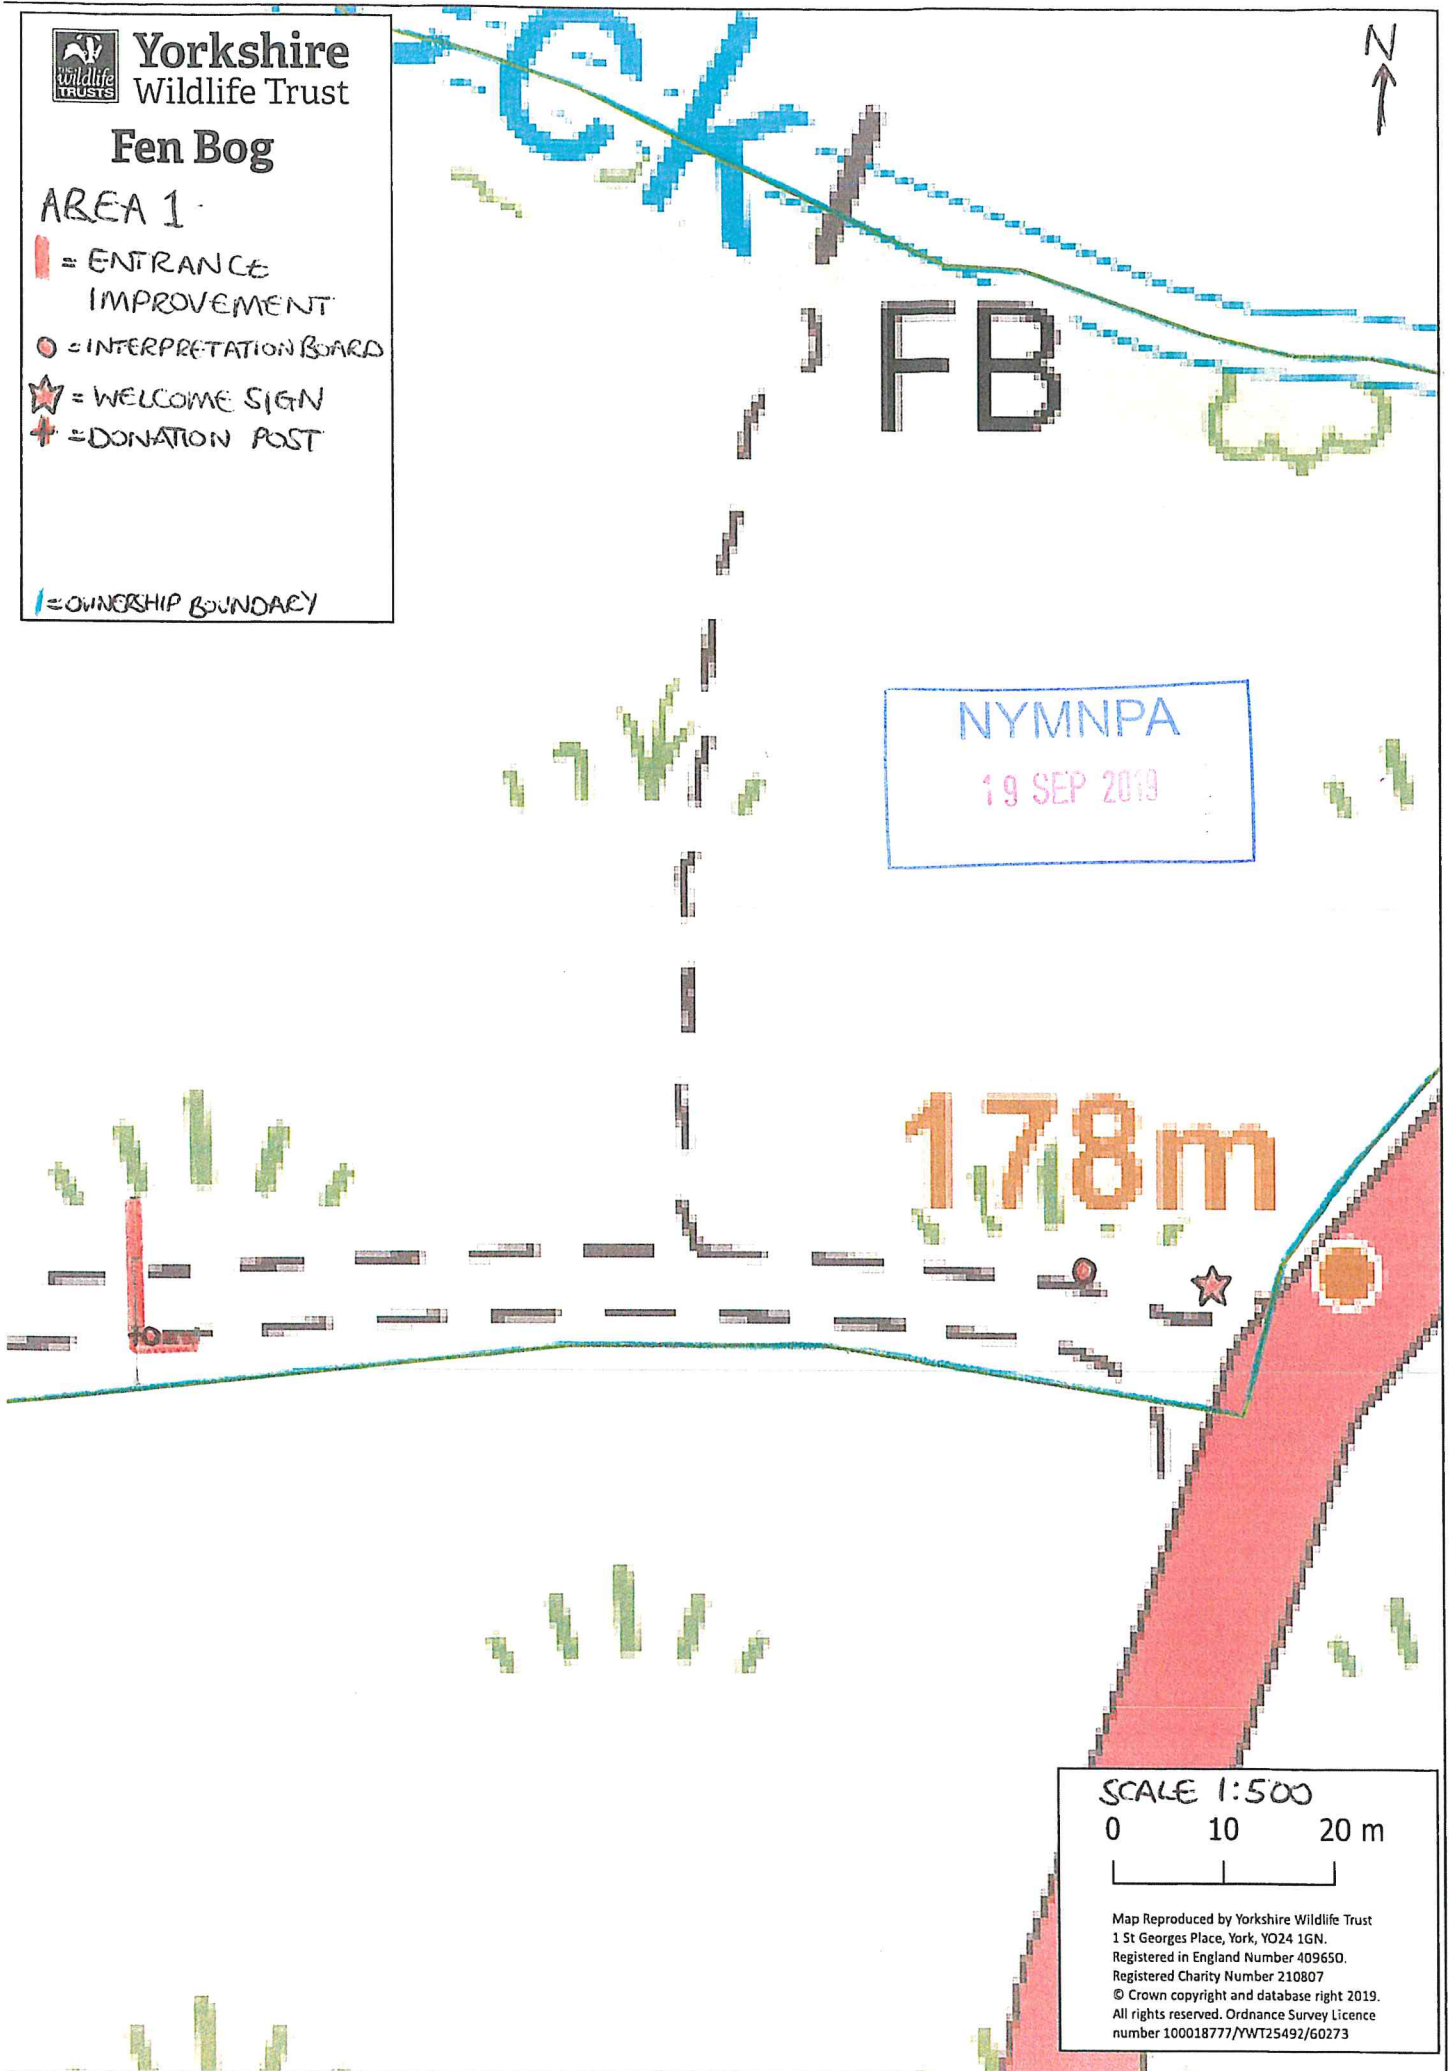

SCALE 1:500
 0 10 20 m

Map Reproduced by Yorkshire Wildlife Trust
 1 St Georges Place, York, YO24 1GN.
 Registered in England Number 409650.
 Registered Charity Number 210807
 © Crown copyright and database right 2019.
 All rights reserved. Ordnance Survey Licence
 number 100018777/YWT25492/60273



Yorkshire Wildlife Trust

Fen Bog

AREA 2

= FOOTPATH RESTORATION

= INTERPRETATION BOARD


= OWNERSHIP BOUNDARY



Track

NYMNP
19 SEP 2019

SCALE 1:500

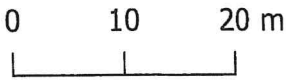

Map Reproduced by Yorkshire Wildlife Trust
1 St Georges Place, York, YO24 1GN.
Registered in England Number 409650.
Registered Charity Number 210807
© Crown copyright and database right 2019.
All rights reserved. Ordnance Survey Licence
number 100018777/YWT25492/60273



**Yorkshire
Wildlife Trust**

Fen Bog

AREA 3-

| = 150M FOOTPATH
UP TO 40M OF
THIS ROUTE TO BE
SLEEPER BOARDWALK
(UP TO 820MM WIDE)

| = OWNERSHIP BOUNDARY

● = INTERPRETATION BOARD




NYMNP
19 SEP 2019

Track

SCALE 1:500

0 10 20 m

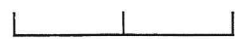

Map Reproduced by Yorkshire Wildlife Trust
1 St Georges Place, York, YO24 1GN.
Registered in England Number 409650.
Registered Charity Number 210807
© Crown copyright and database right 2019.
All rights reserved. Ordnance Survey Licence
number 100018777/YWT25492/60273

NYMNP

19 SEP 2019


2000
ACTUAL SECTIONS MAY BE BETWEEN 1000 AND 5000 MM




SIDE VIEW

ANCHORING: PEGS NAILED TO SUPPORTS AS REQUIRED

SLEEPERS; LAID ONTO SUPPORTS
SUPPORTS; EACH END AND INTERMEDIATES FOR SPANS > 1500 MM

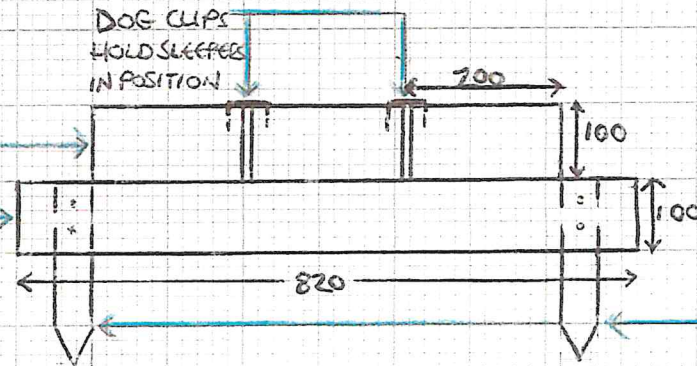

END CROSS SECTION

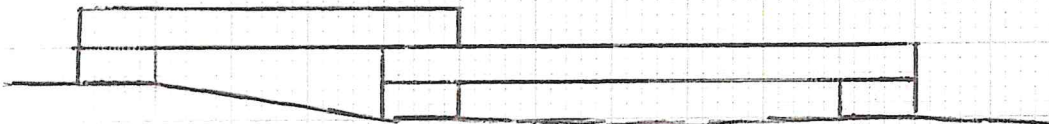

SIDE VIEW OF BOARDWALK USING A STEP TO ADDRESS SLOPE ON PATH.

AREA 3 - SLEEPER BOARDWALK


CONSTRUCTED FROM TANAISED SOFTWOOD SLEEPERS (ALL MEASUREMENTS IN MM)

NYMNP
19 SEP 2013

AREA 1 - BIRD'S MOUTH FENCE


CONSTRUCTED FROM TANAISED SOFTWOOD

(ALL MEASUREMENTS IN MM)

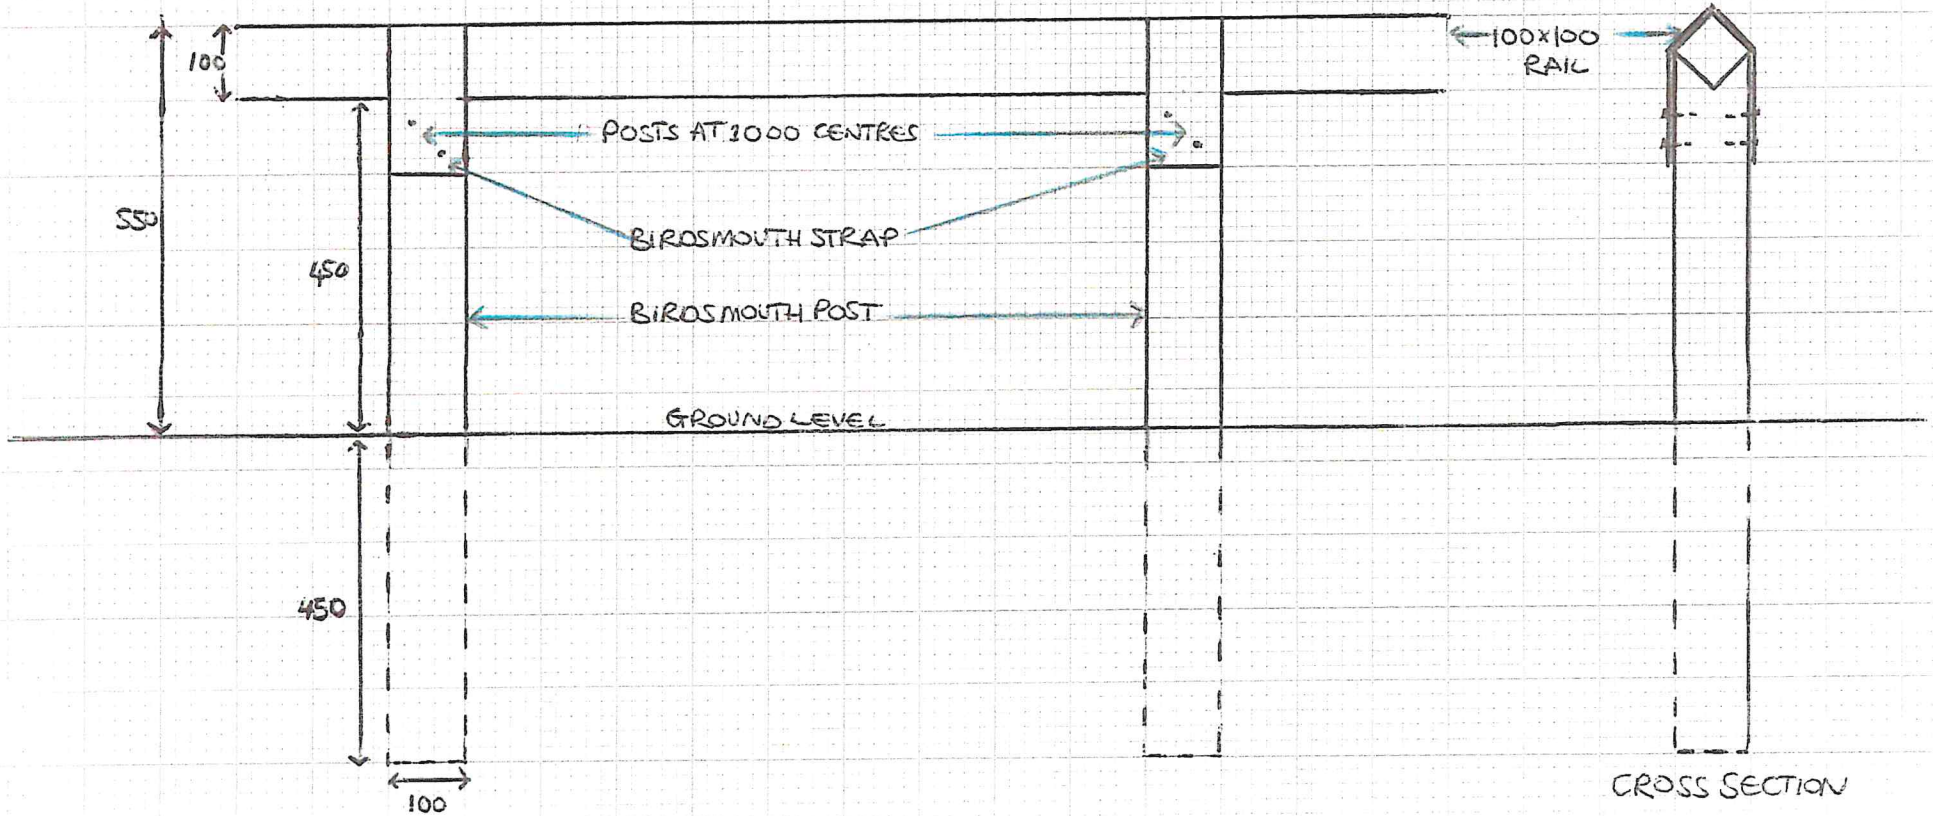


OUTLINE OF WORK - AREA 2
 PATH SURFACE DETAIL
 Stone Step riser


NYMNPA
 23/08/2019

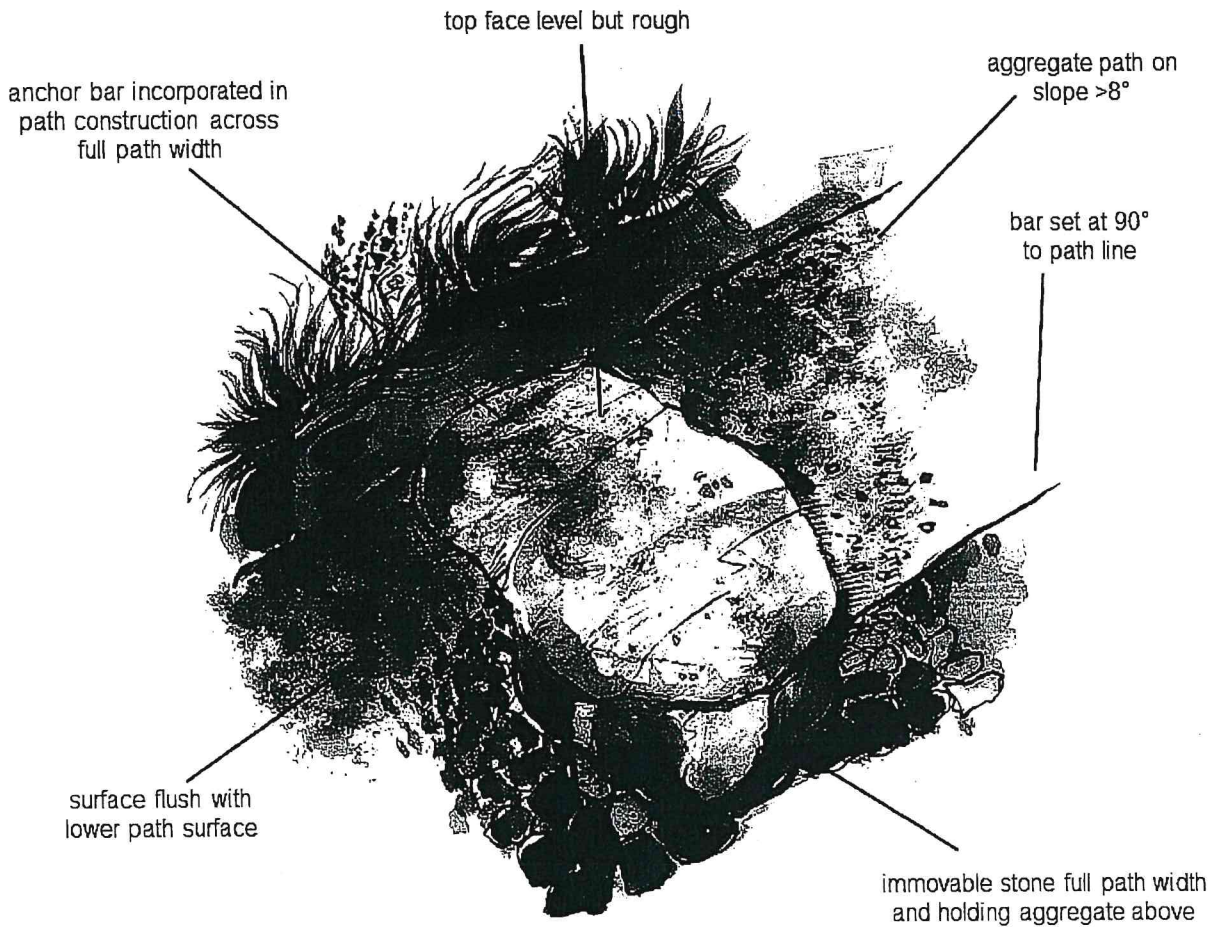

- gullied or eroded base

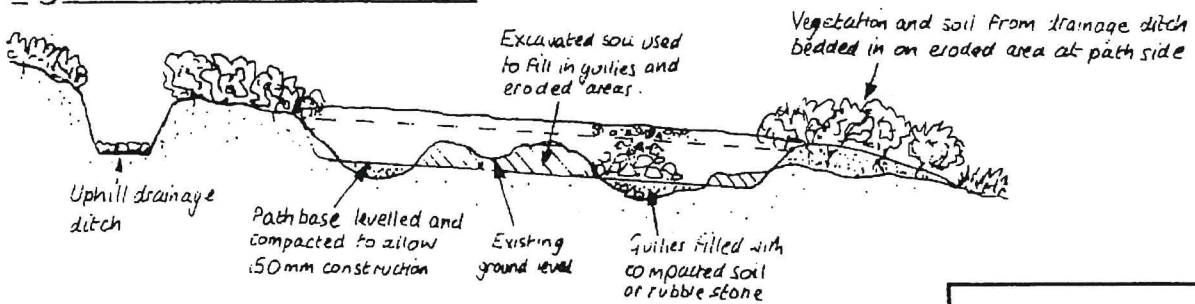

- with centre camber

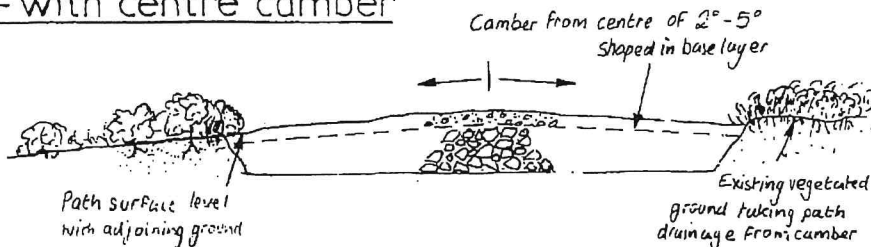

DRAWING 2
AGGREGATE PATH
 Scale: as shown 1:20
 Drawn: M Thomas Date: March 2005

OUTLINE OF WORK - AREA 2

DRAIN DETAIL


NYMNPA

23/08/2019

CONTOUR DRAIN


Plan

Scale 1:50

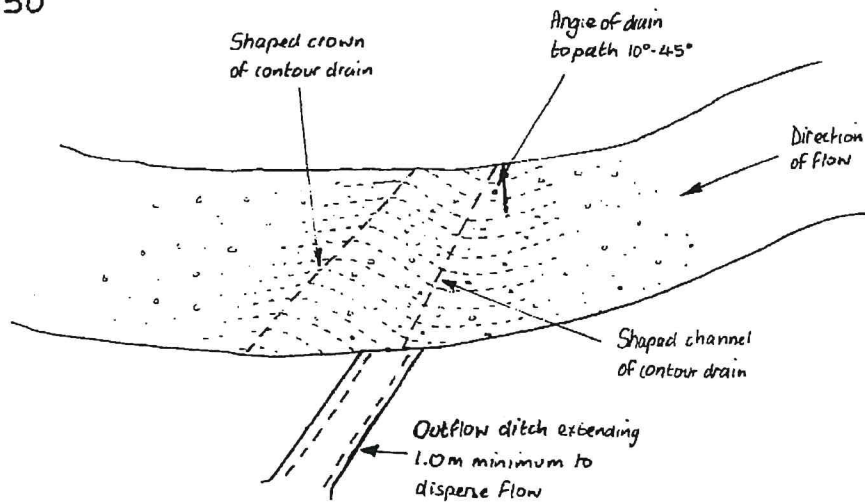

Section across drain

Scale 1:20

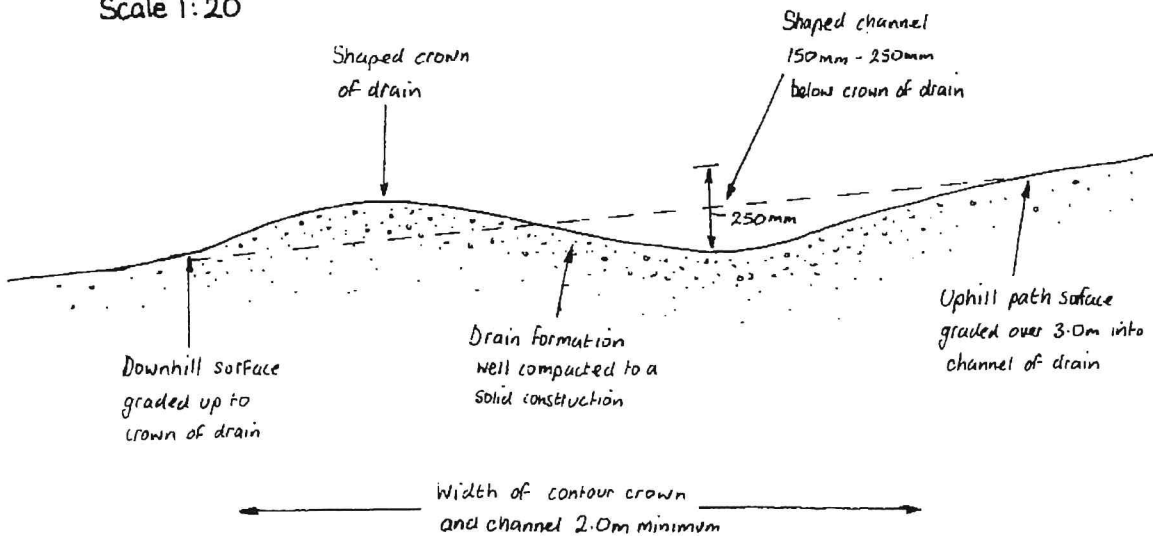

OUTLINE OF WORK - AREA 3
SLEEPER BOARDWALK CONSTRUCTION

NYMNP
23/08/2019

