

Wendy

POST CARD

NIMANPA

28 AUG 2019



I have decided that Andy's drawings are pretty rough + ready. He originally left off the window lintels + cills. He also had the window too far west + too high up! It is now where it has always been for the last 154 years -

Hope it is all now correct. We measured the length to 9.437 metres nearer what he originally drew -

Yours


OXFORD SANDY AND BLACK
FREE RANGE PORK FOR THE FREEZER

STOCK PROOF DRY STONE WALL
(Retrospective)

AMENDED

NYM NPA
28 AUG 2019

BARN CONVERSION

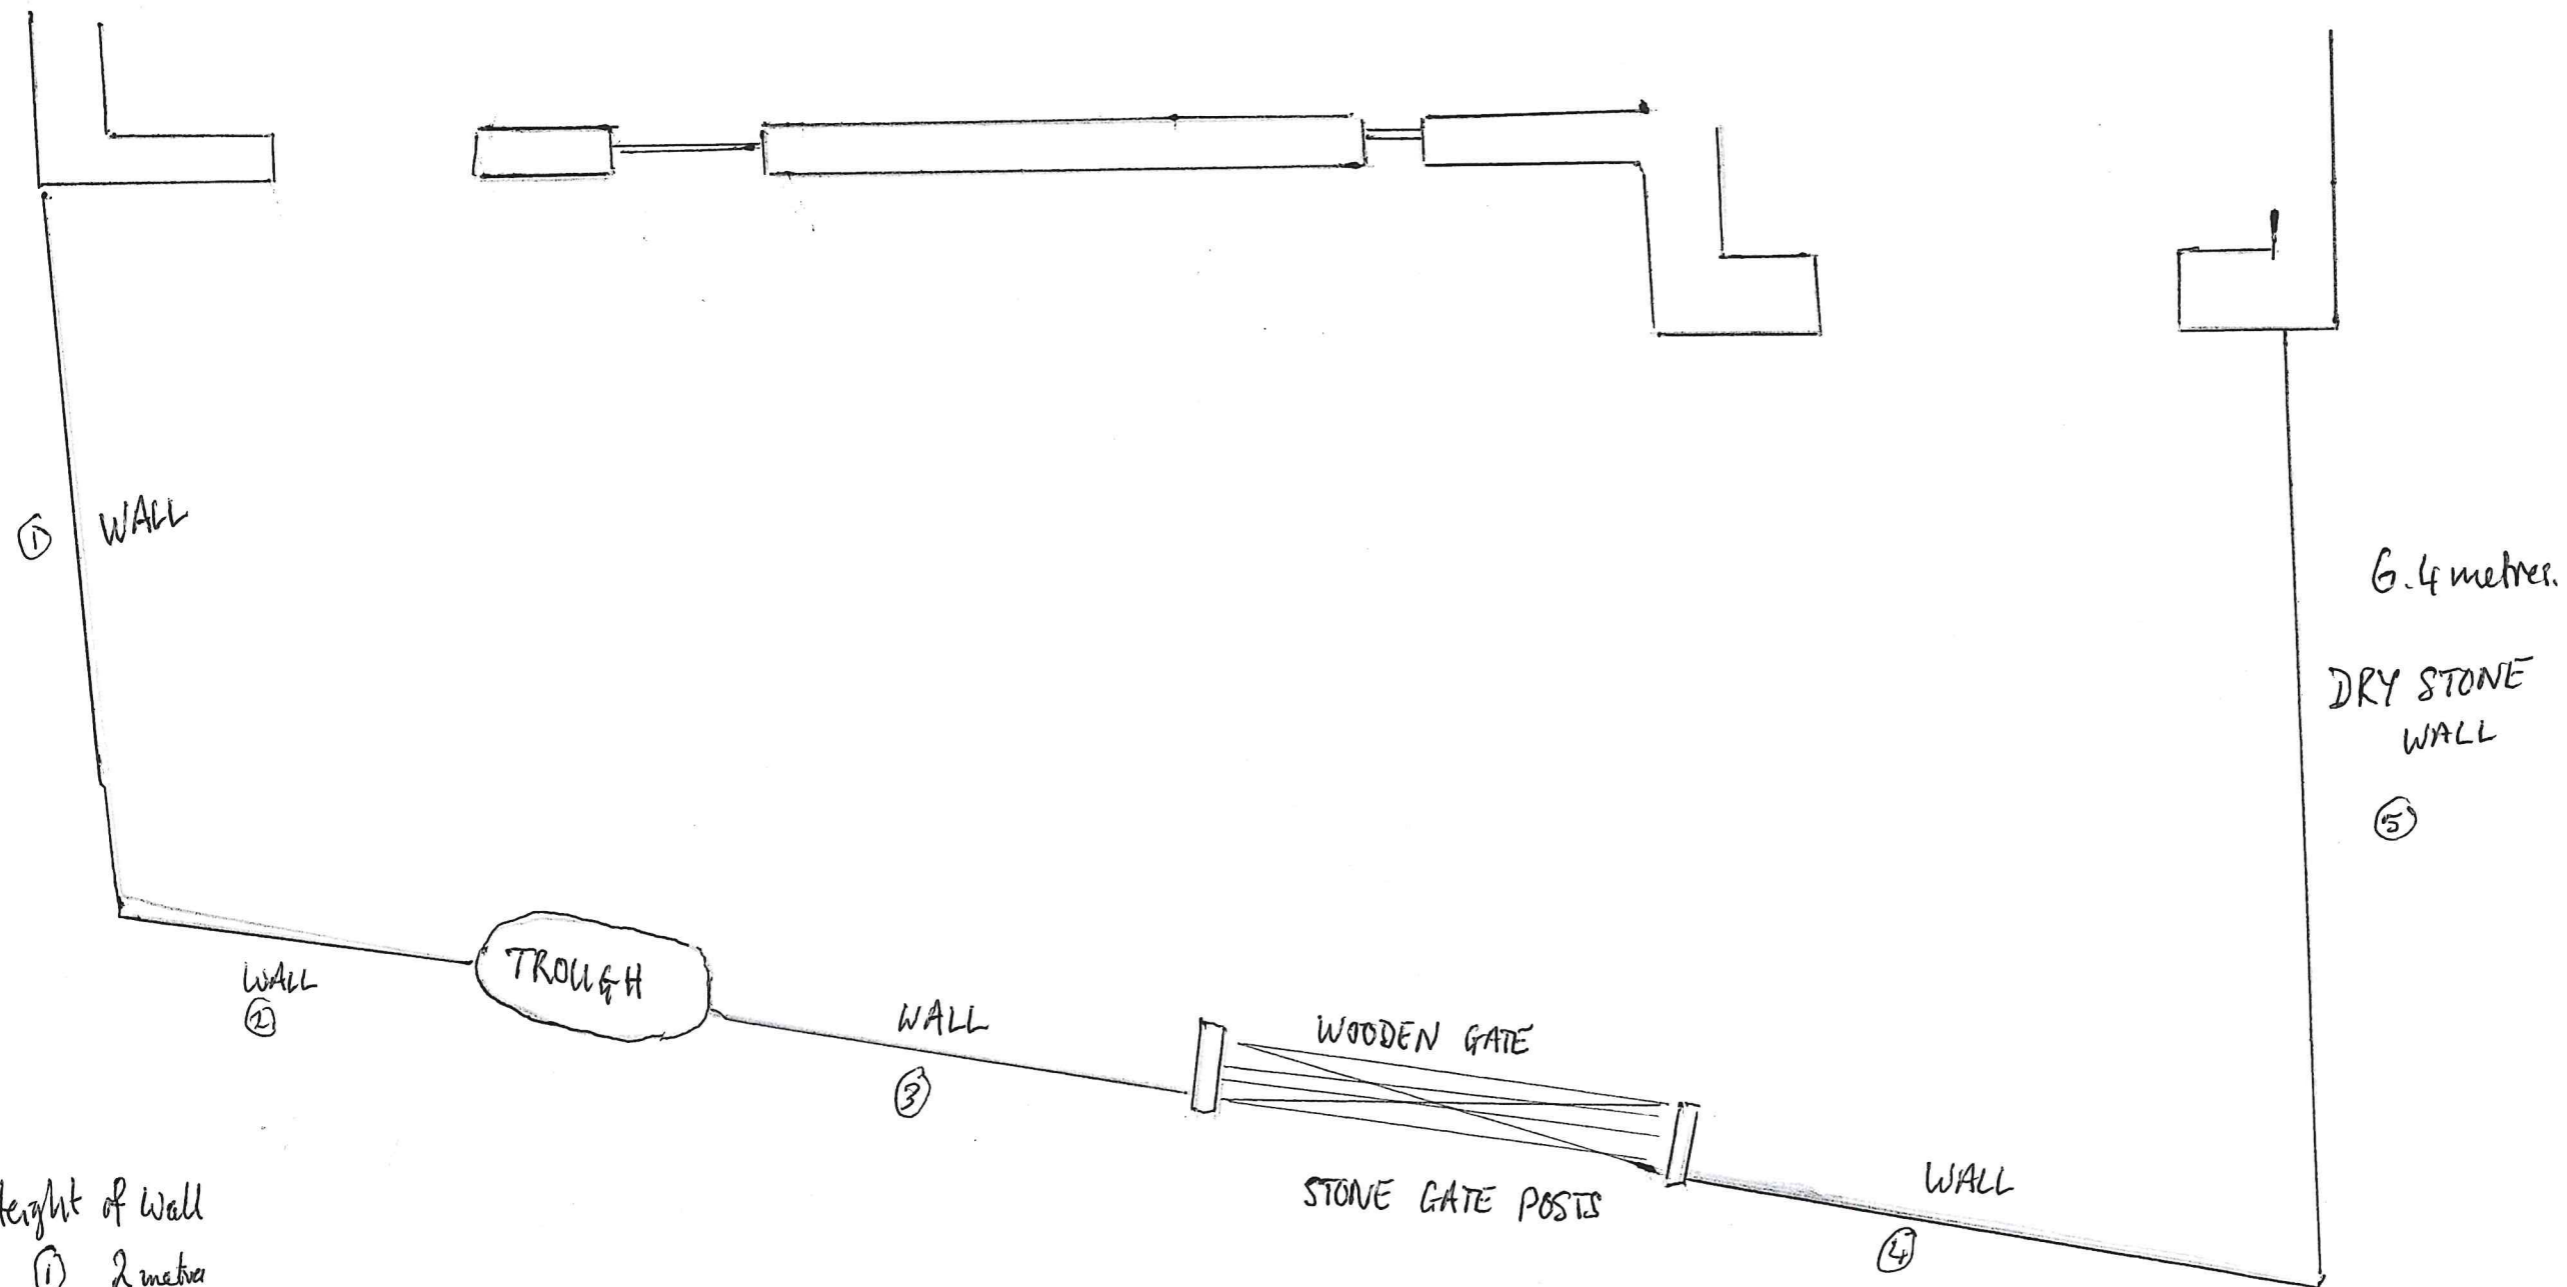

Height of Wall
① 2 metres
②-⑤ ±1.3 metres.

NORTHERN ELEVATION

BURGATE FARM NYM/2019/150/NEW

1:50

AMENDED

NYMNPA
28 AUG 2019

