



Proposed Alterations to form study/Library
Little Hilla Green, Troutsdale
For: Mr J. Guthrie

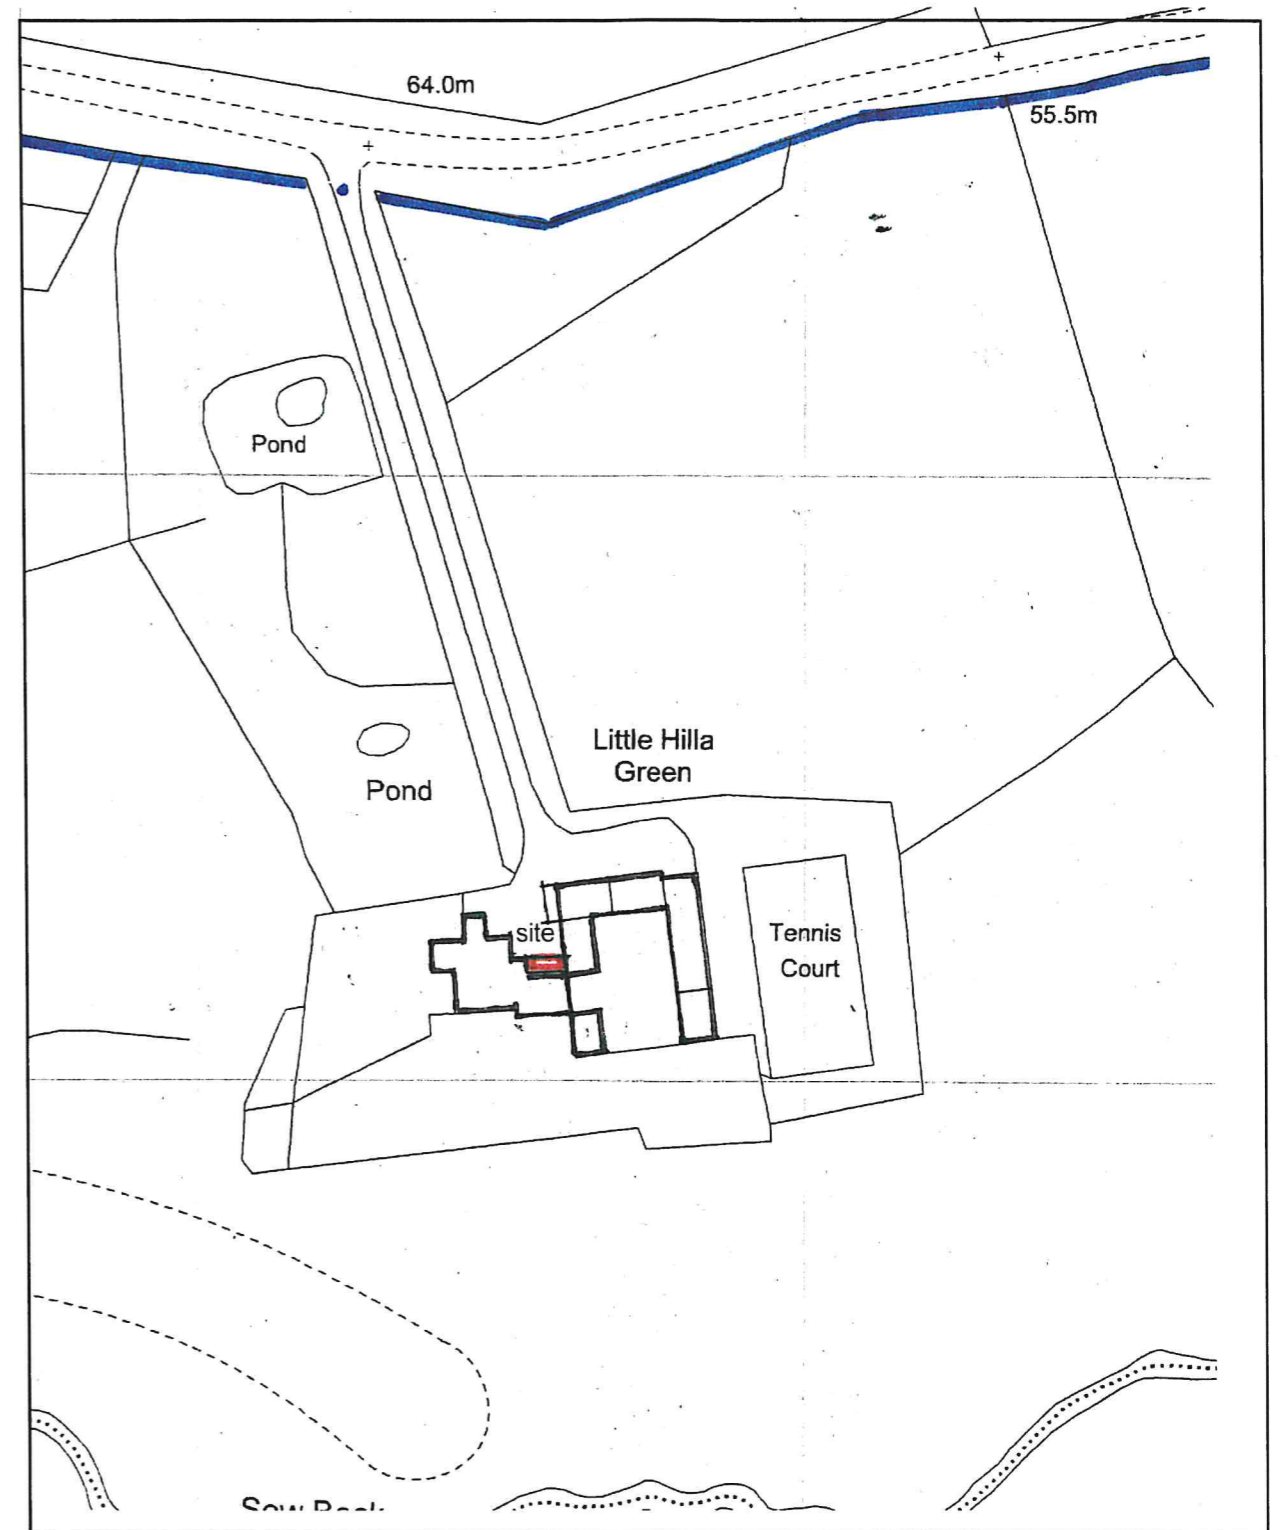


aerial view

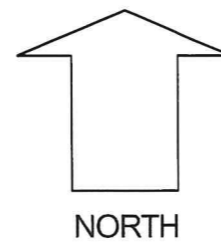

Location Plan

Date: Aug '19
Scale: 1:1250 & 1:500 (at A3)
Ref: 1609/01


Proposed Alterations to form study/Library
Little Hilla Green, Troutsdale
For: Mr J. Guthrie

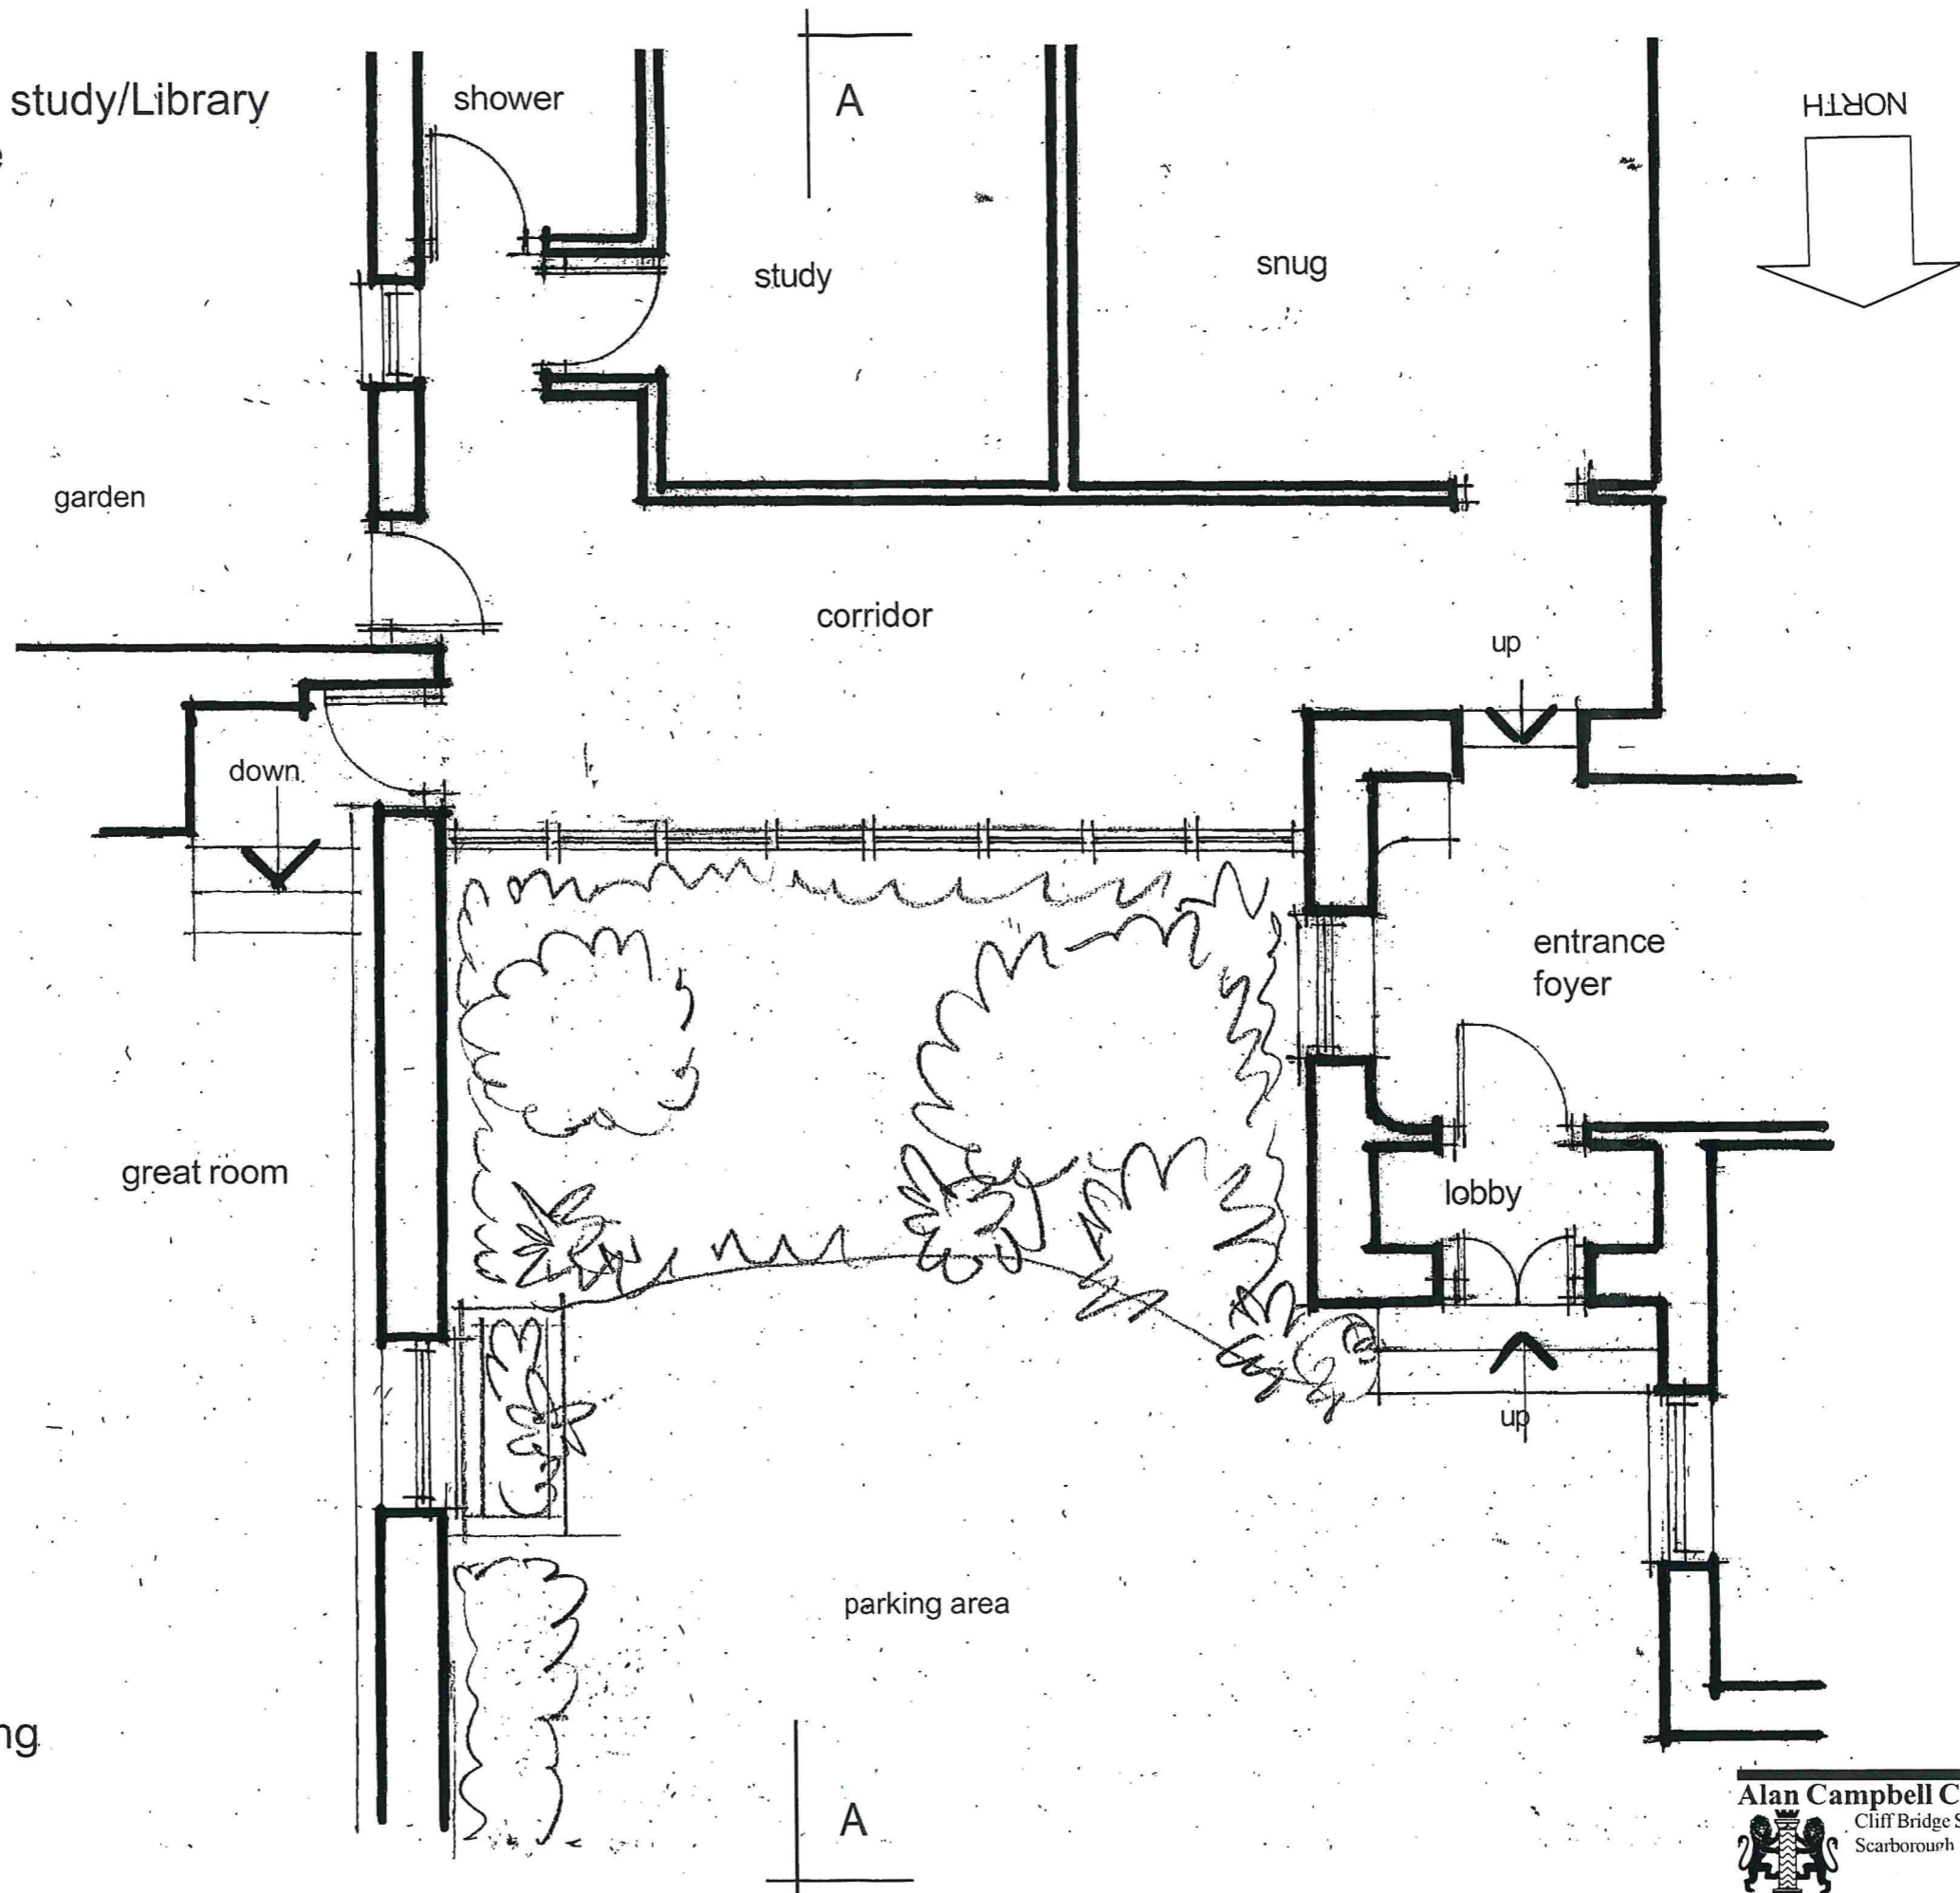

Part Ground Floor as Existing

Date: Aug '19
Scale: 1:50 (at A3)
Ref: 1609/02


Proposed Alterations to form study/Library
Little Hilla Green, Troutsdale
For: Mr J. Guthrie

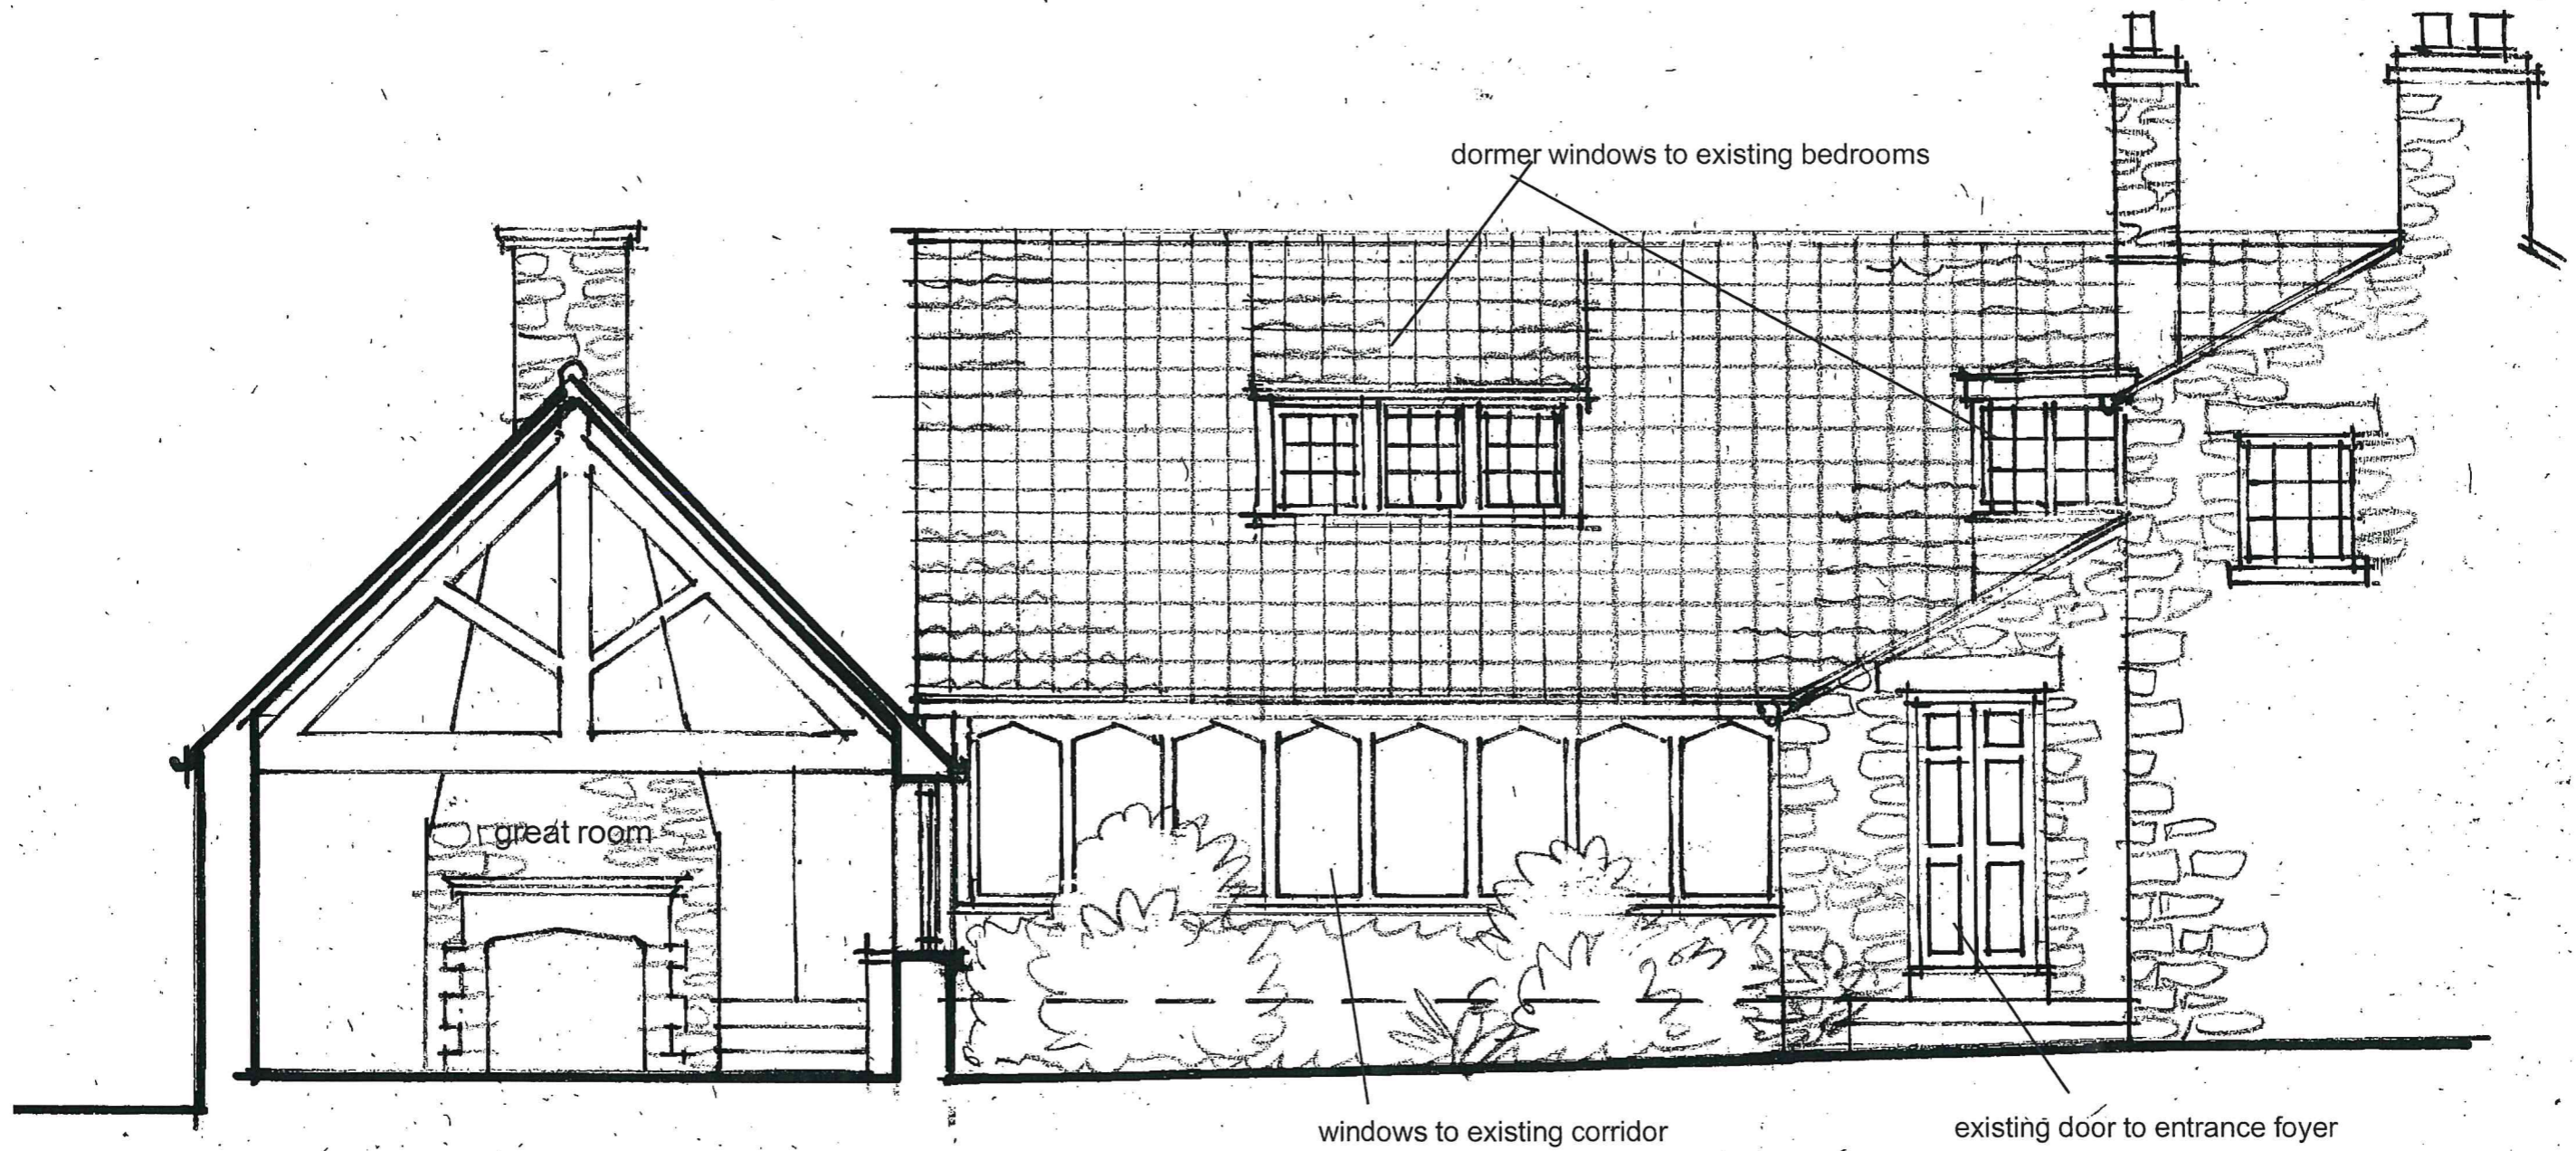

Part Front (north) Elevation as Existing

Date: Aug '19
Scale: 1:50 (at A3)
Ref: 1609/03


Proposed Alterations to form study/Library
Little Hilla Green, Troutsdale
For: Mr J. Guthrie

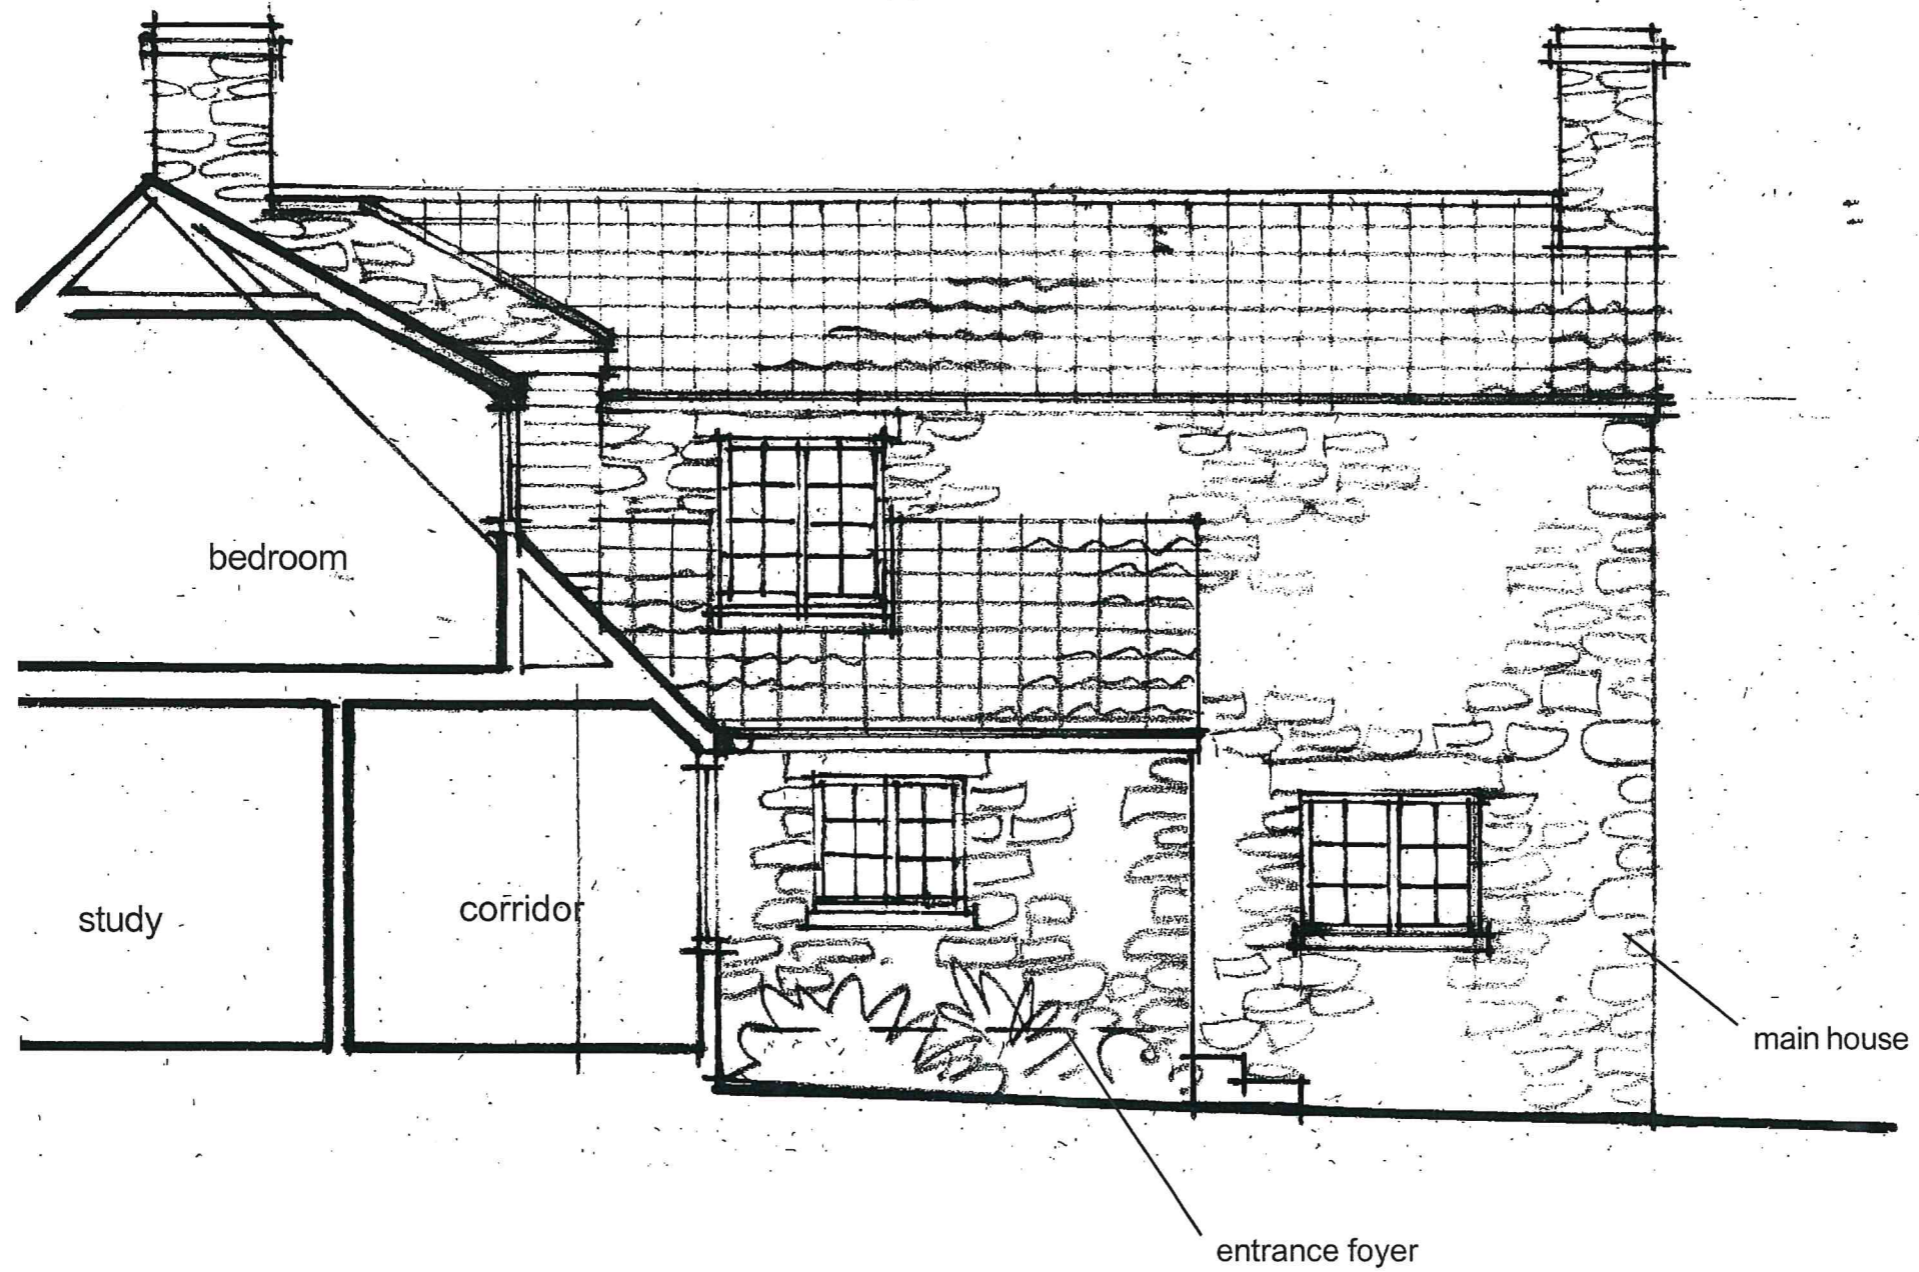

Section A - A as Existing

Date: Aug '19
Scale: 1:50 (at A3)
Ref: 1609/04


Proposed Alterations to form study/Library
Little Hilla Green, Troutsdale
For: Mr J. Guthrie

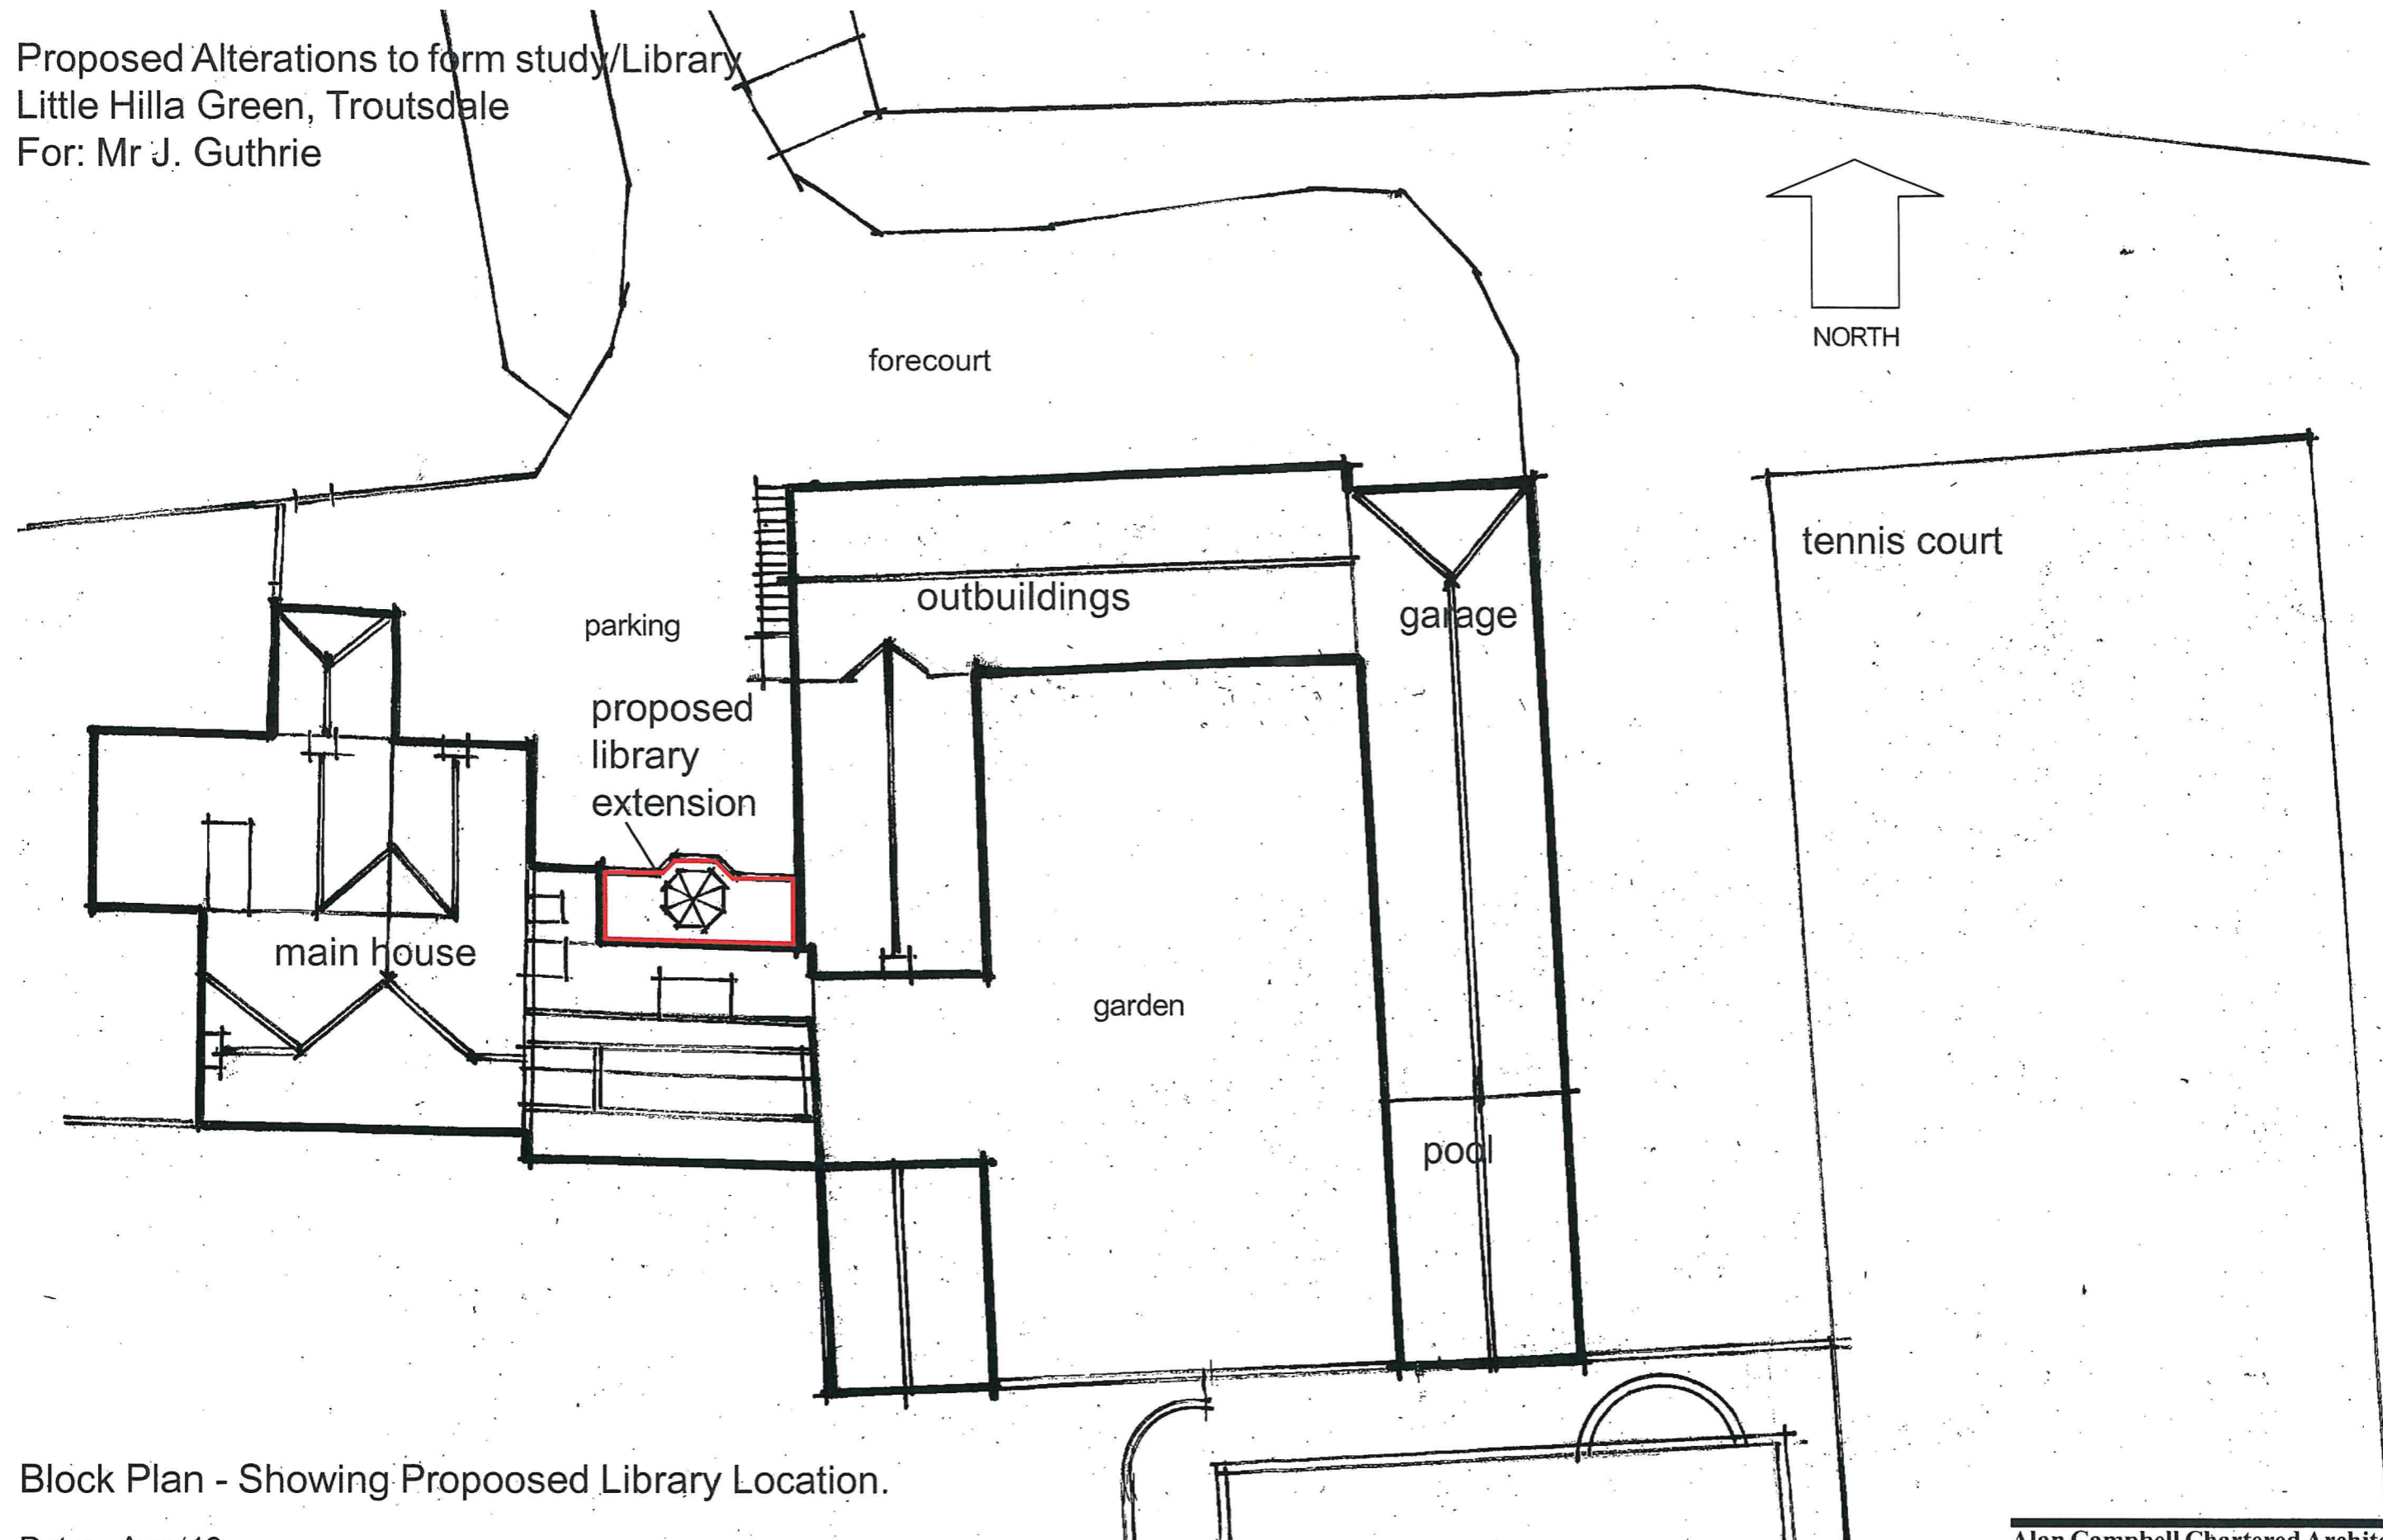

Block Plan - Showing Proposed Library Location.

Date: Aug '19
Scale: 1:200 (at A3)
Ref: 1609/05


Proposed Alterations to form study/Library
Little Hilla Green, Troutsdale
For: Mr J. Guthrie

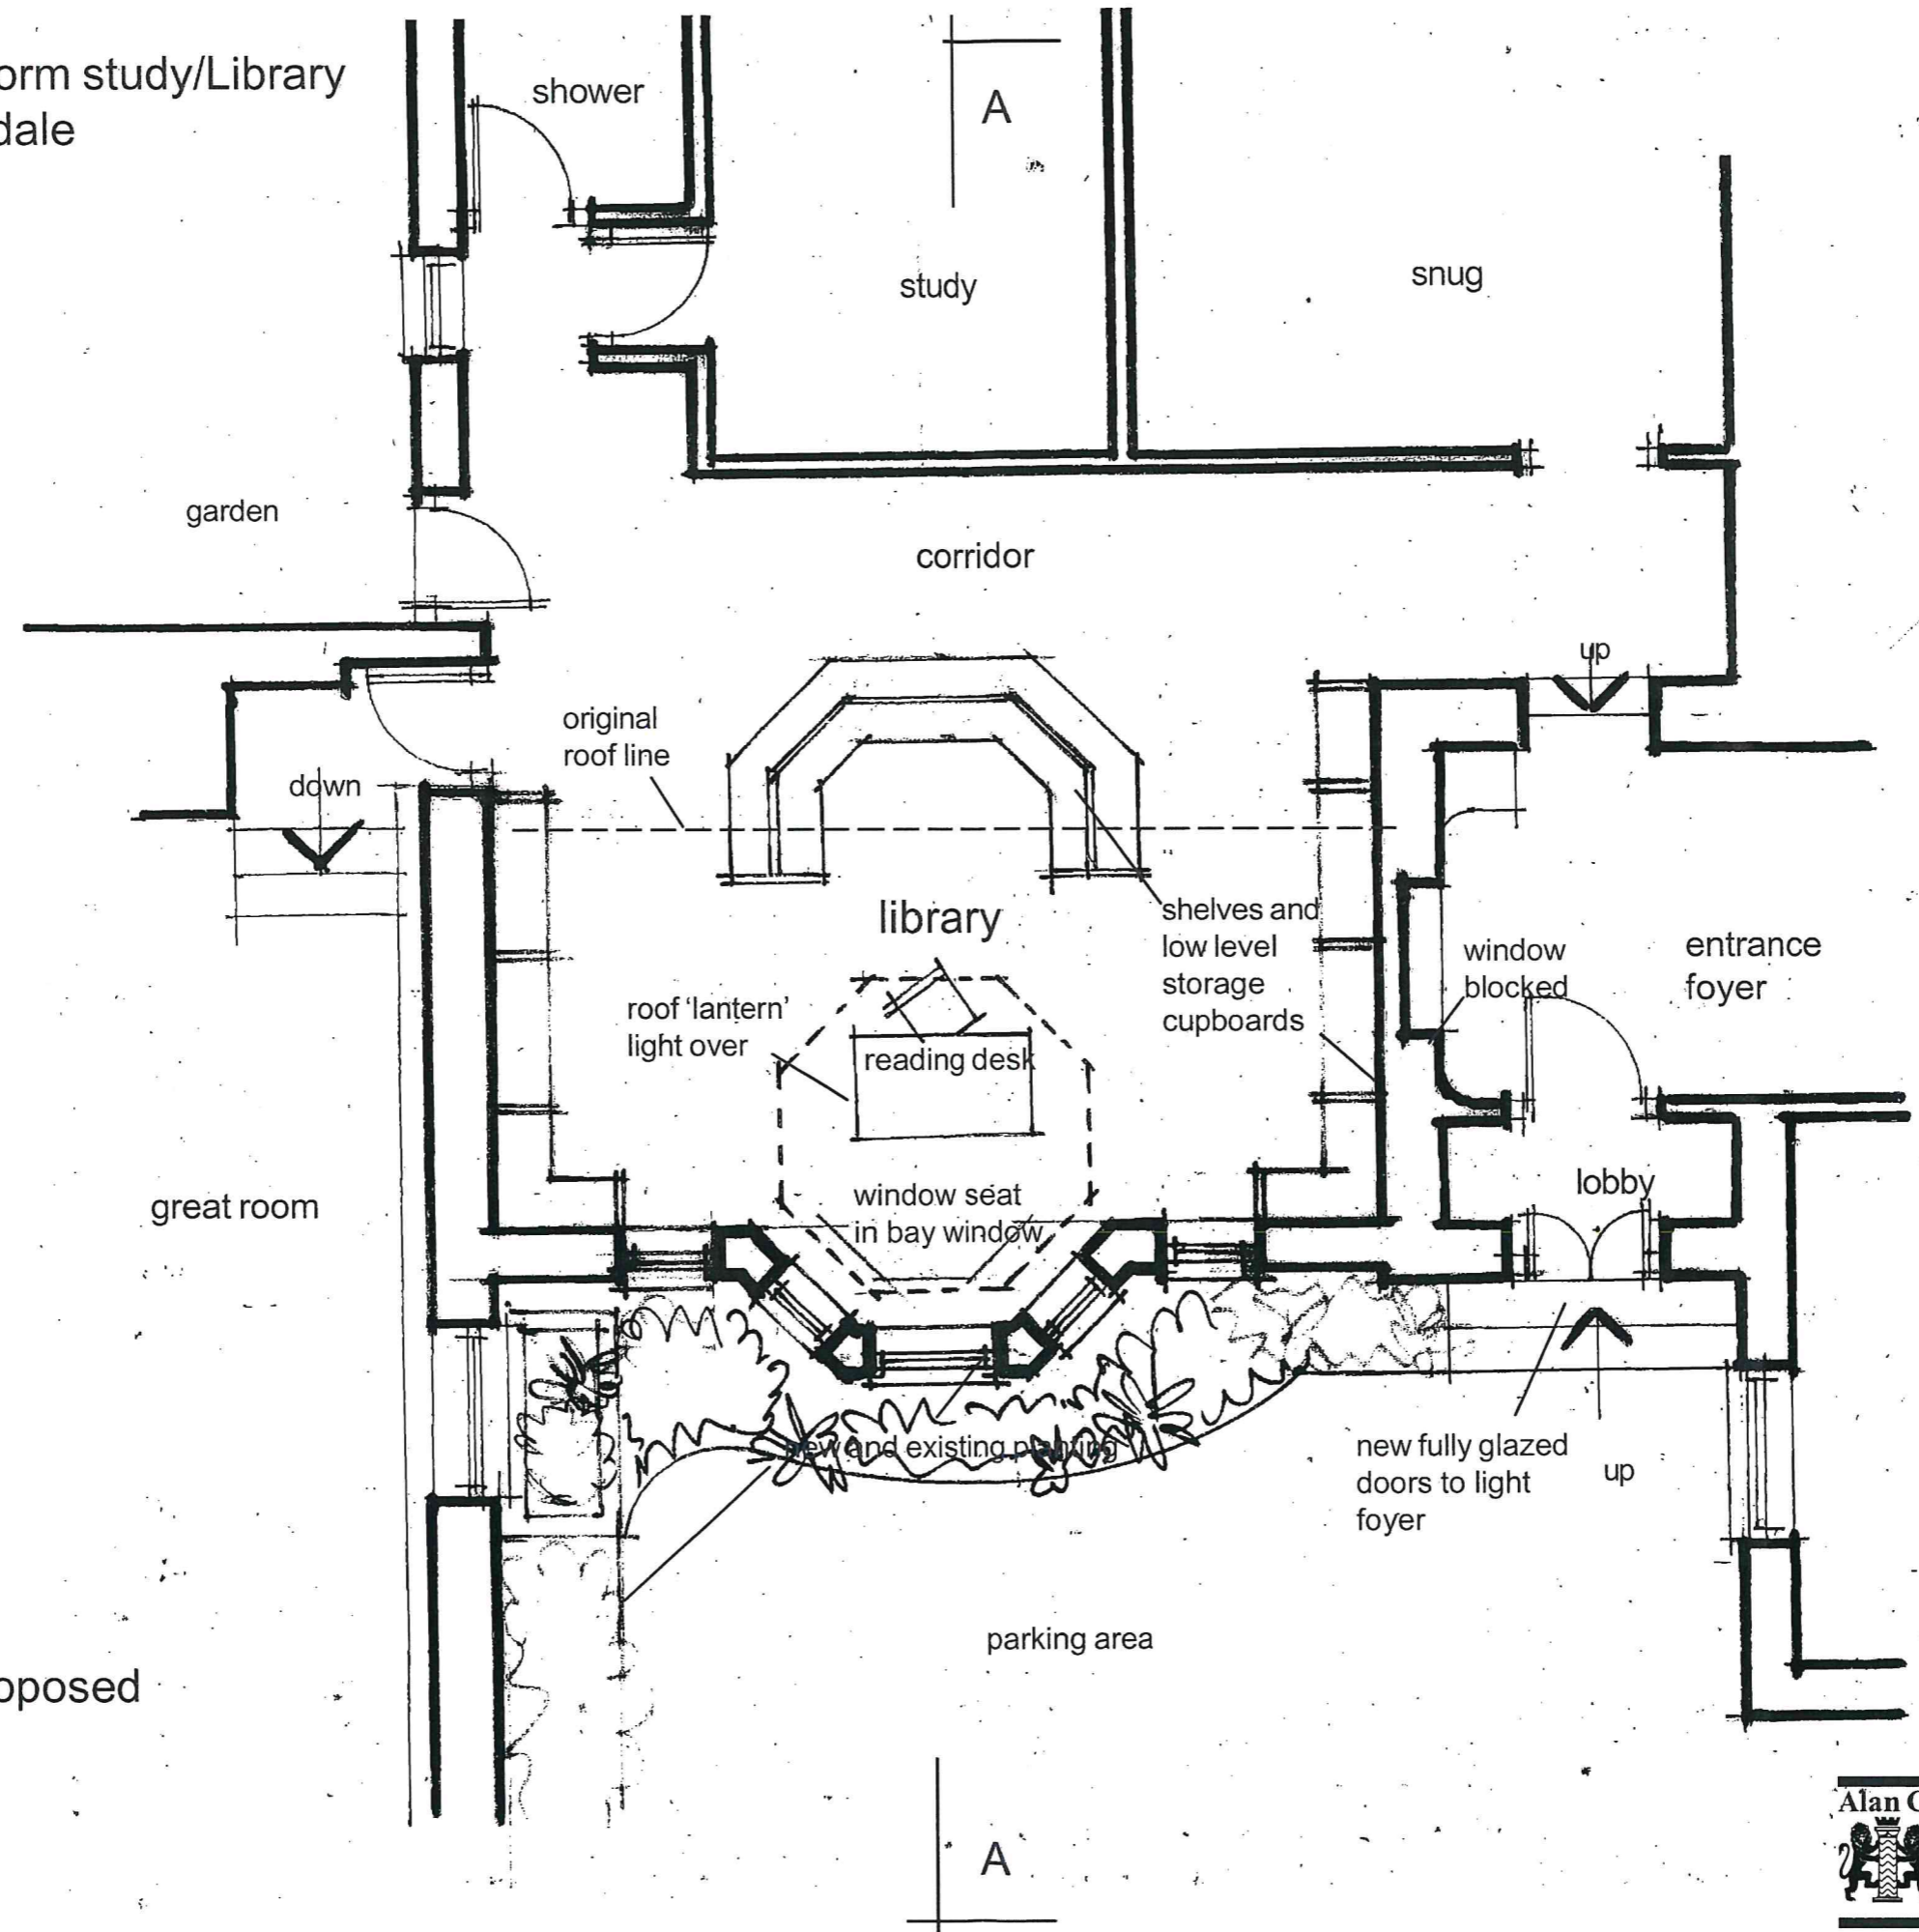

Part Ground Floor as Proposed

Date: Aug '19
Scale: 1:50 (at A3)
Ref: 1609/09


Proposed Alterations to form study/Library
Little Hilla Green, Troutsdale
For: Mr J. Guthrie

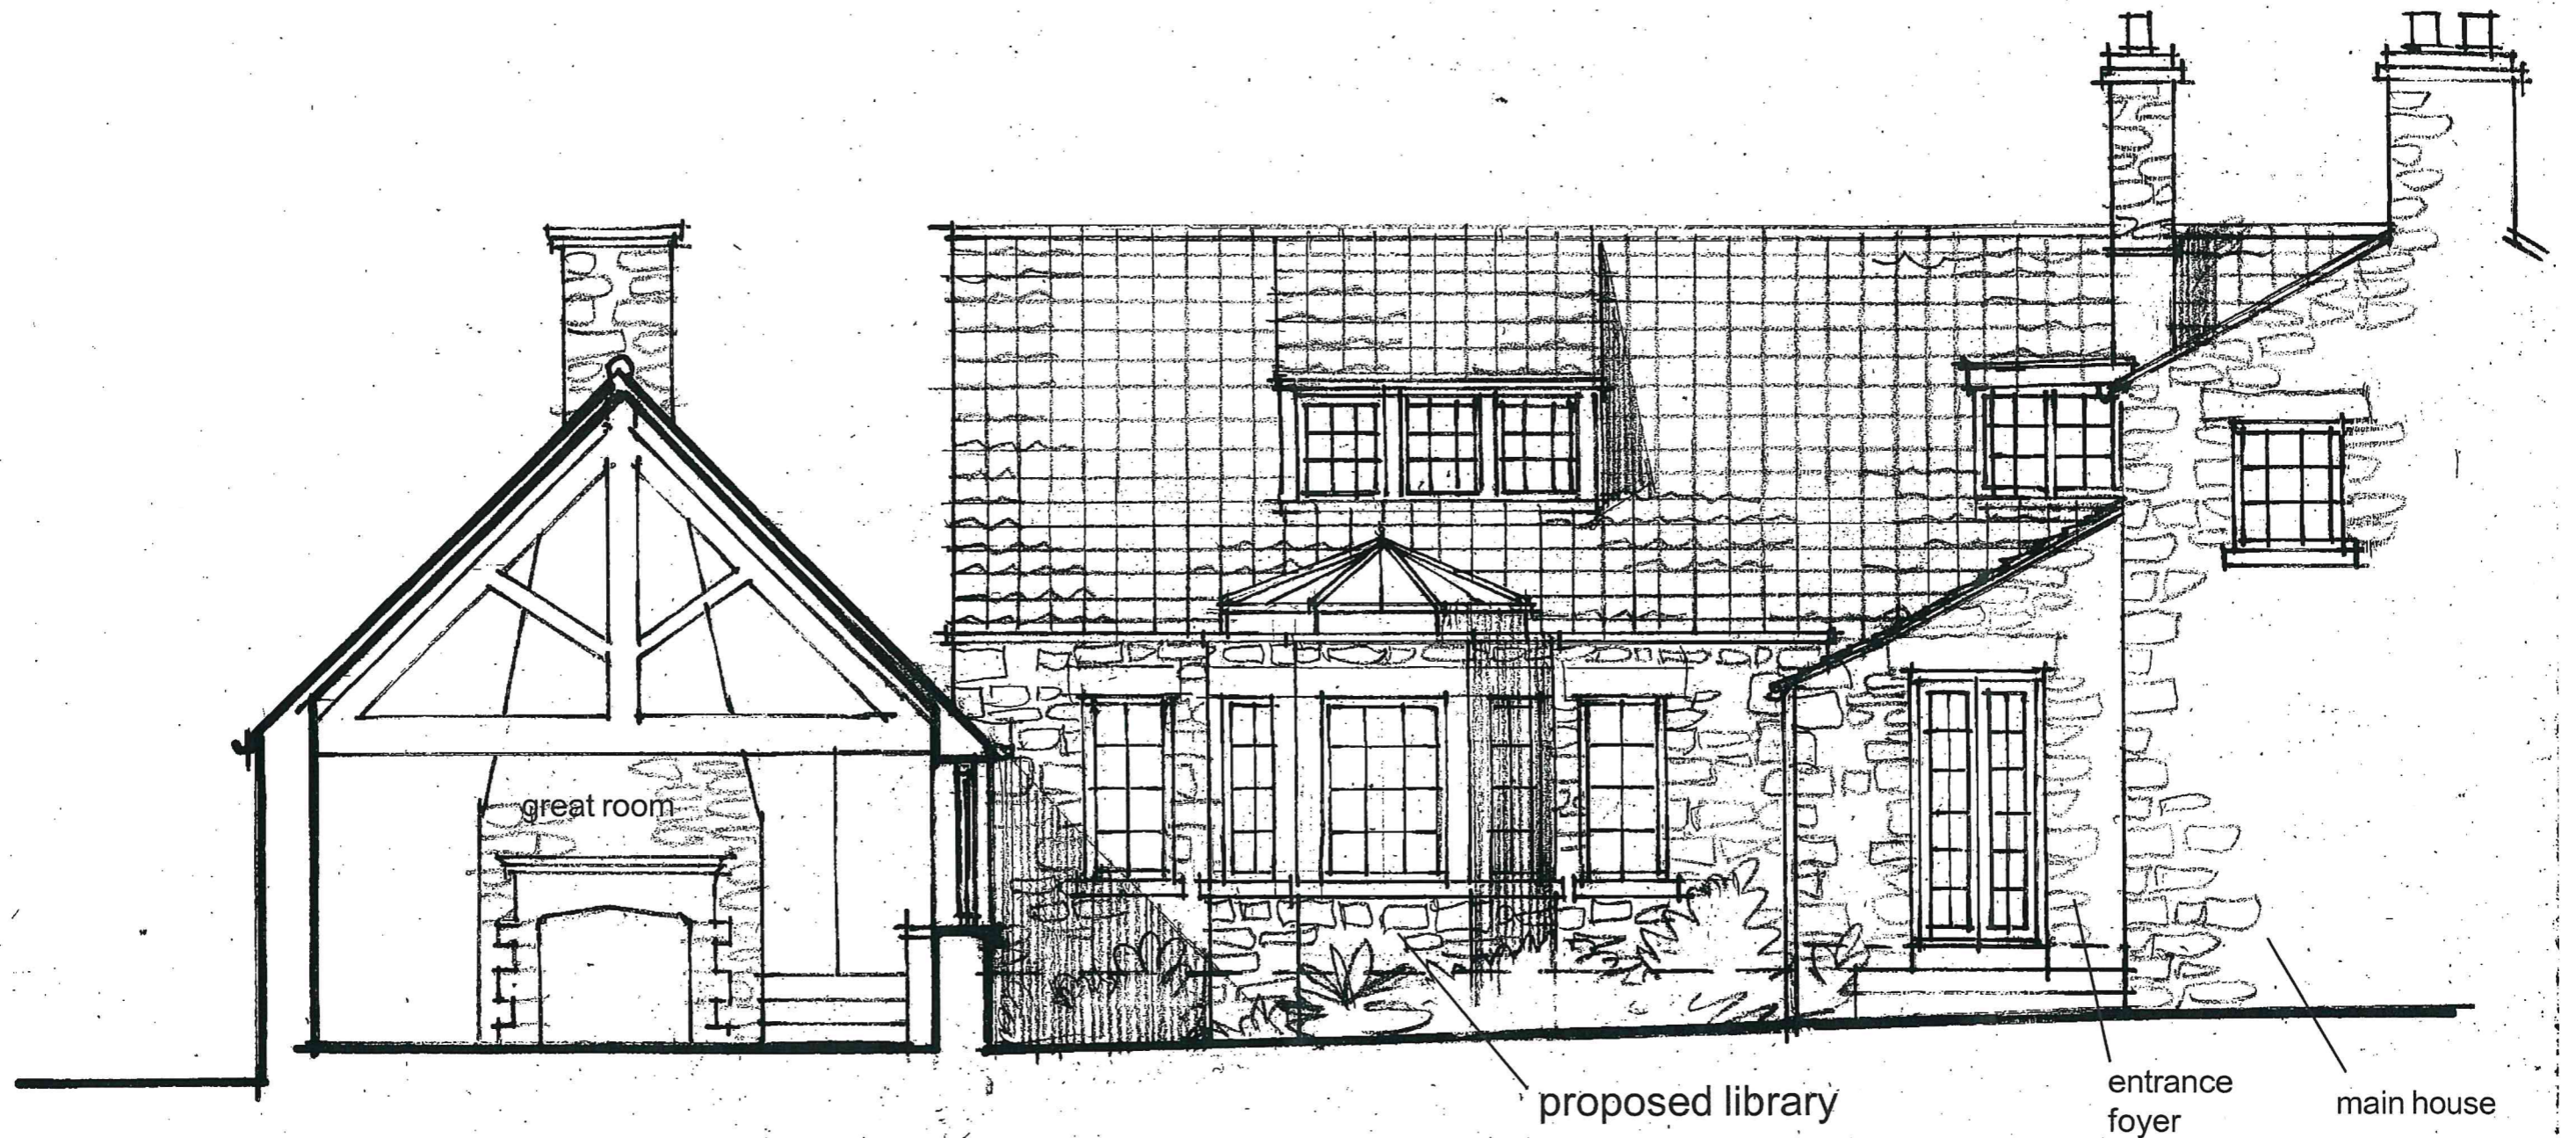

Part Front (north) Elevation - as Proposed

Date: Aug '19
Scale: 1:50 (at A3)
Ref: 1609/10

Proposed Alterations to form study/Library
Little Hilla Green, Troutsdale
For: Mr J. Guthrie

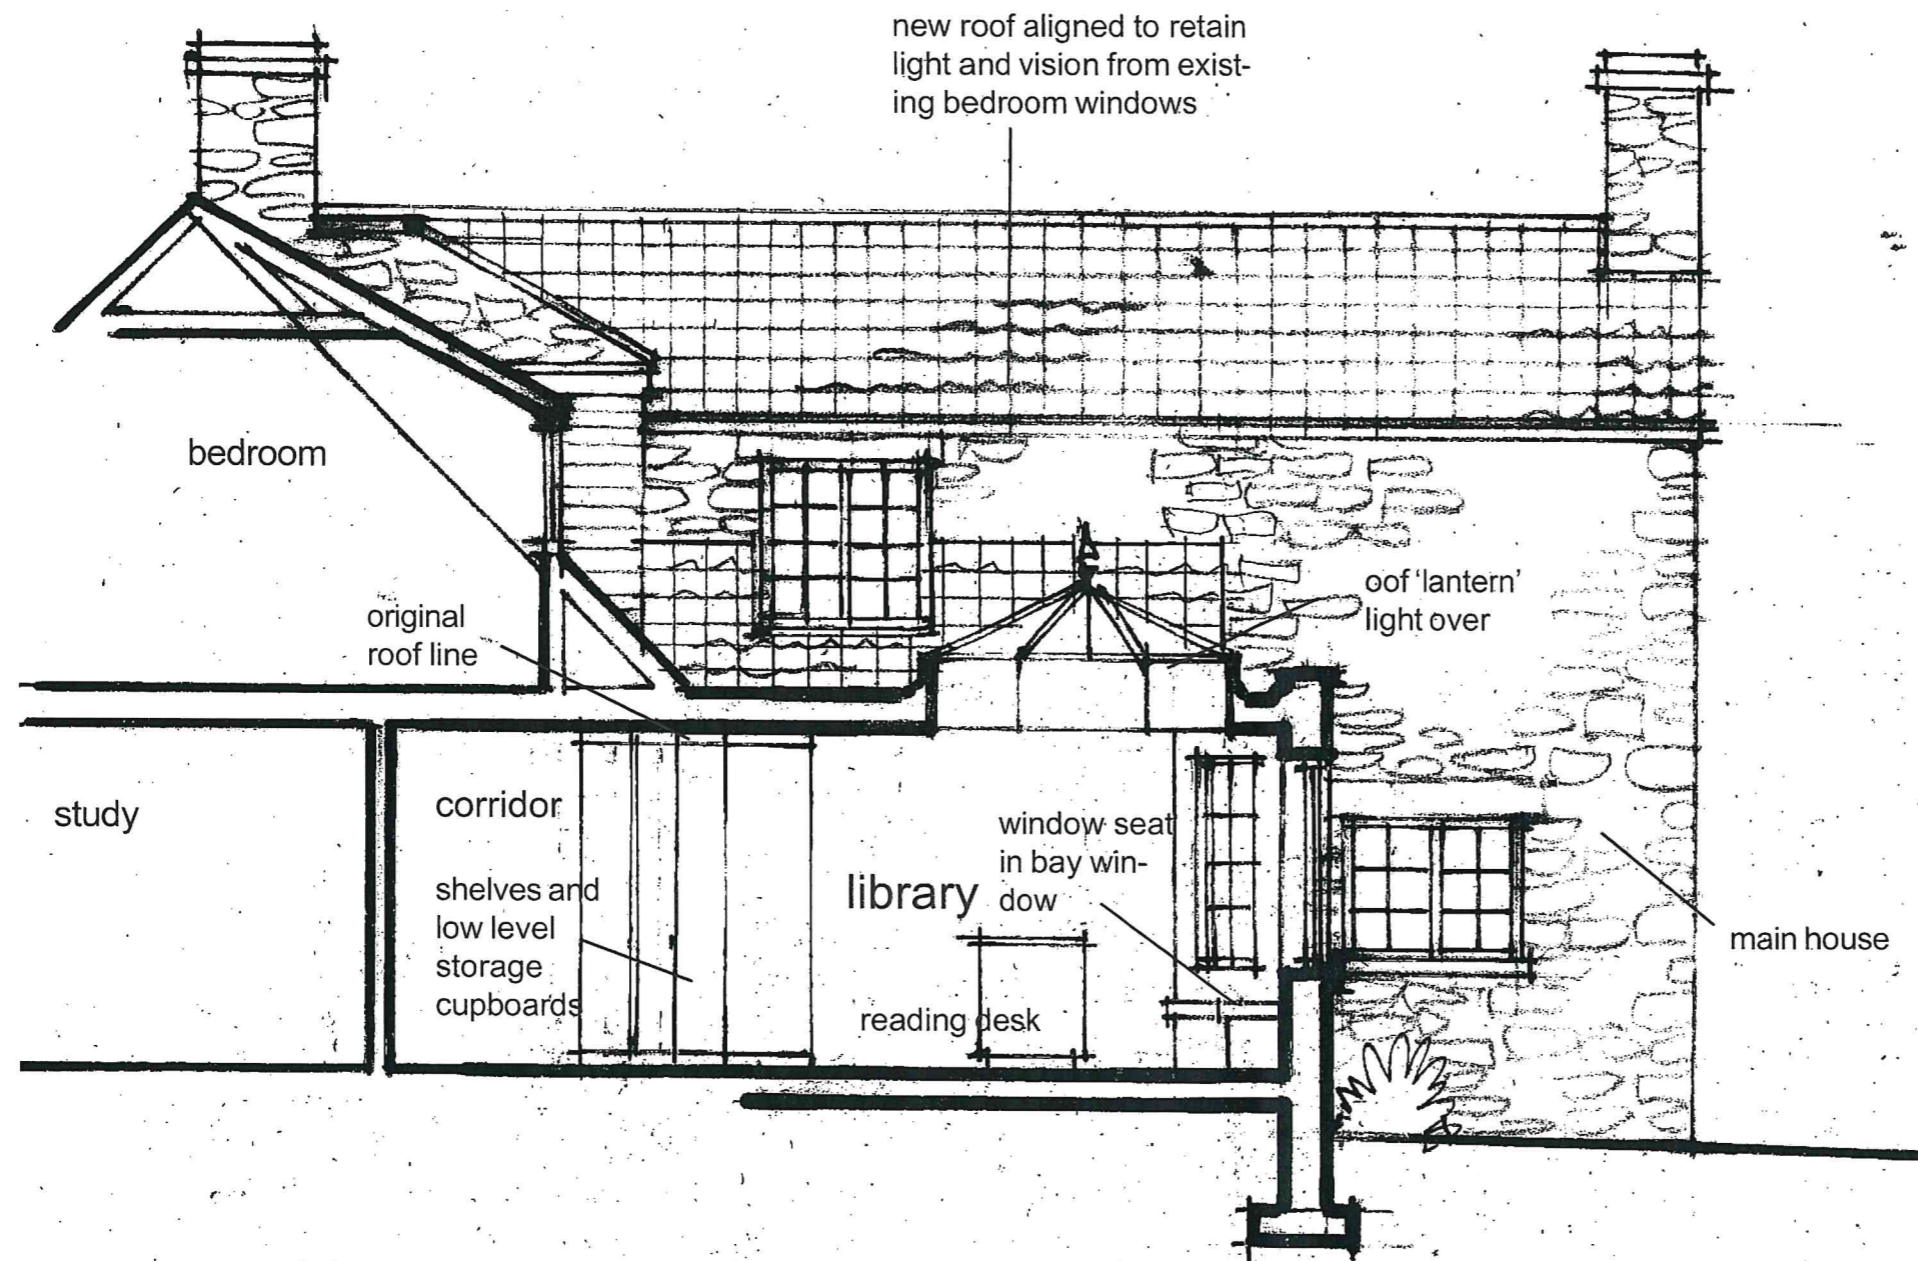


Section A - A as Proposed

Date: Aug '19
Scale: 1:50 (at A3)
Ref: 1609/11

Proposed Alterations to form study/Library
Little Hilla Green, Troutsdale
For: Mr J. Guthrie



As Existing

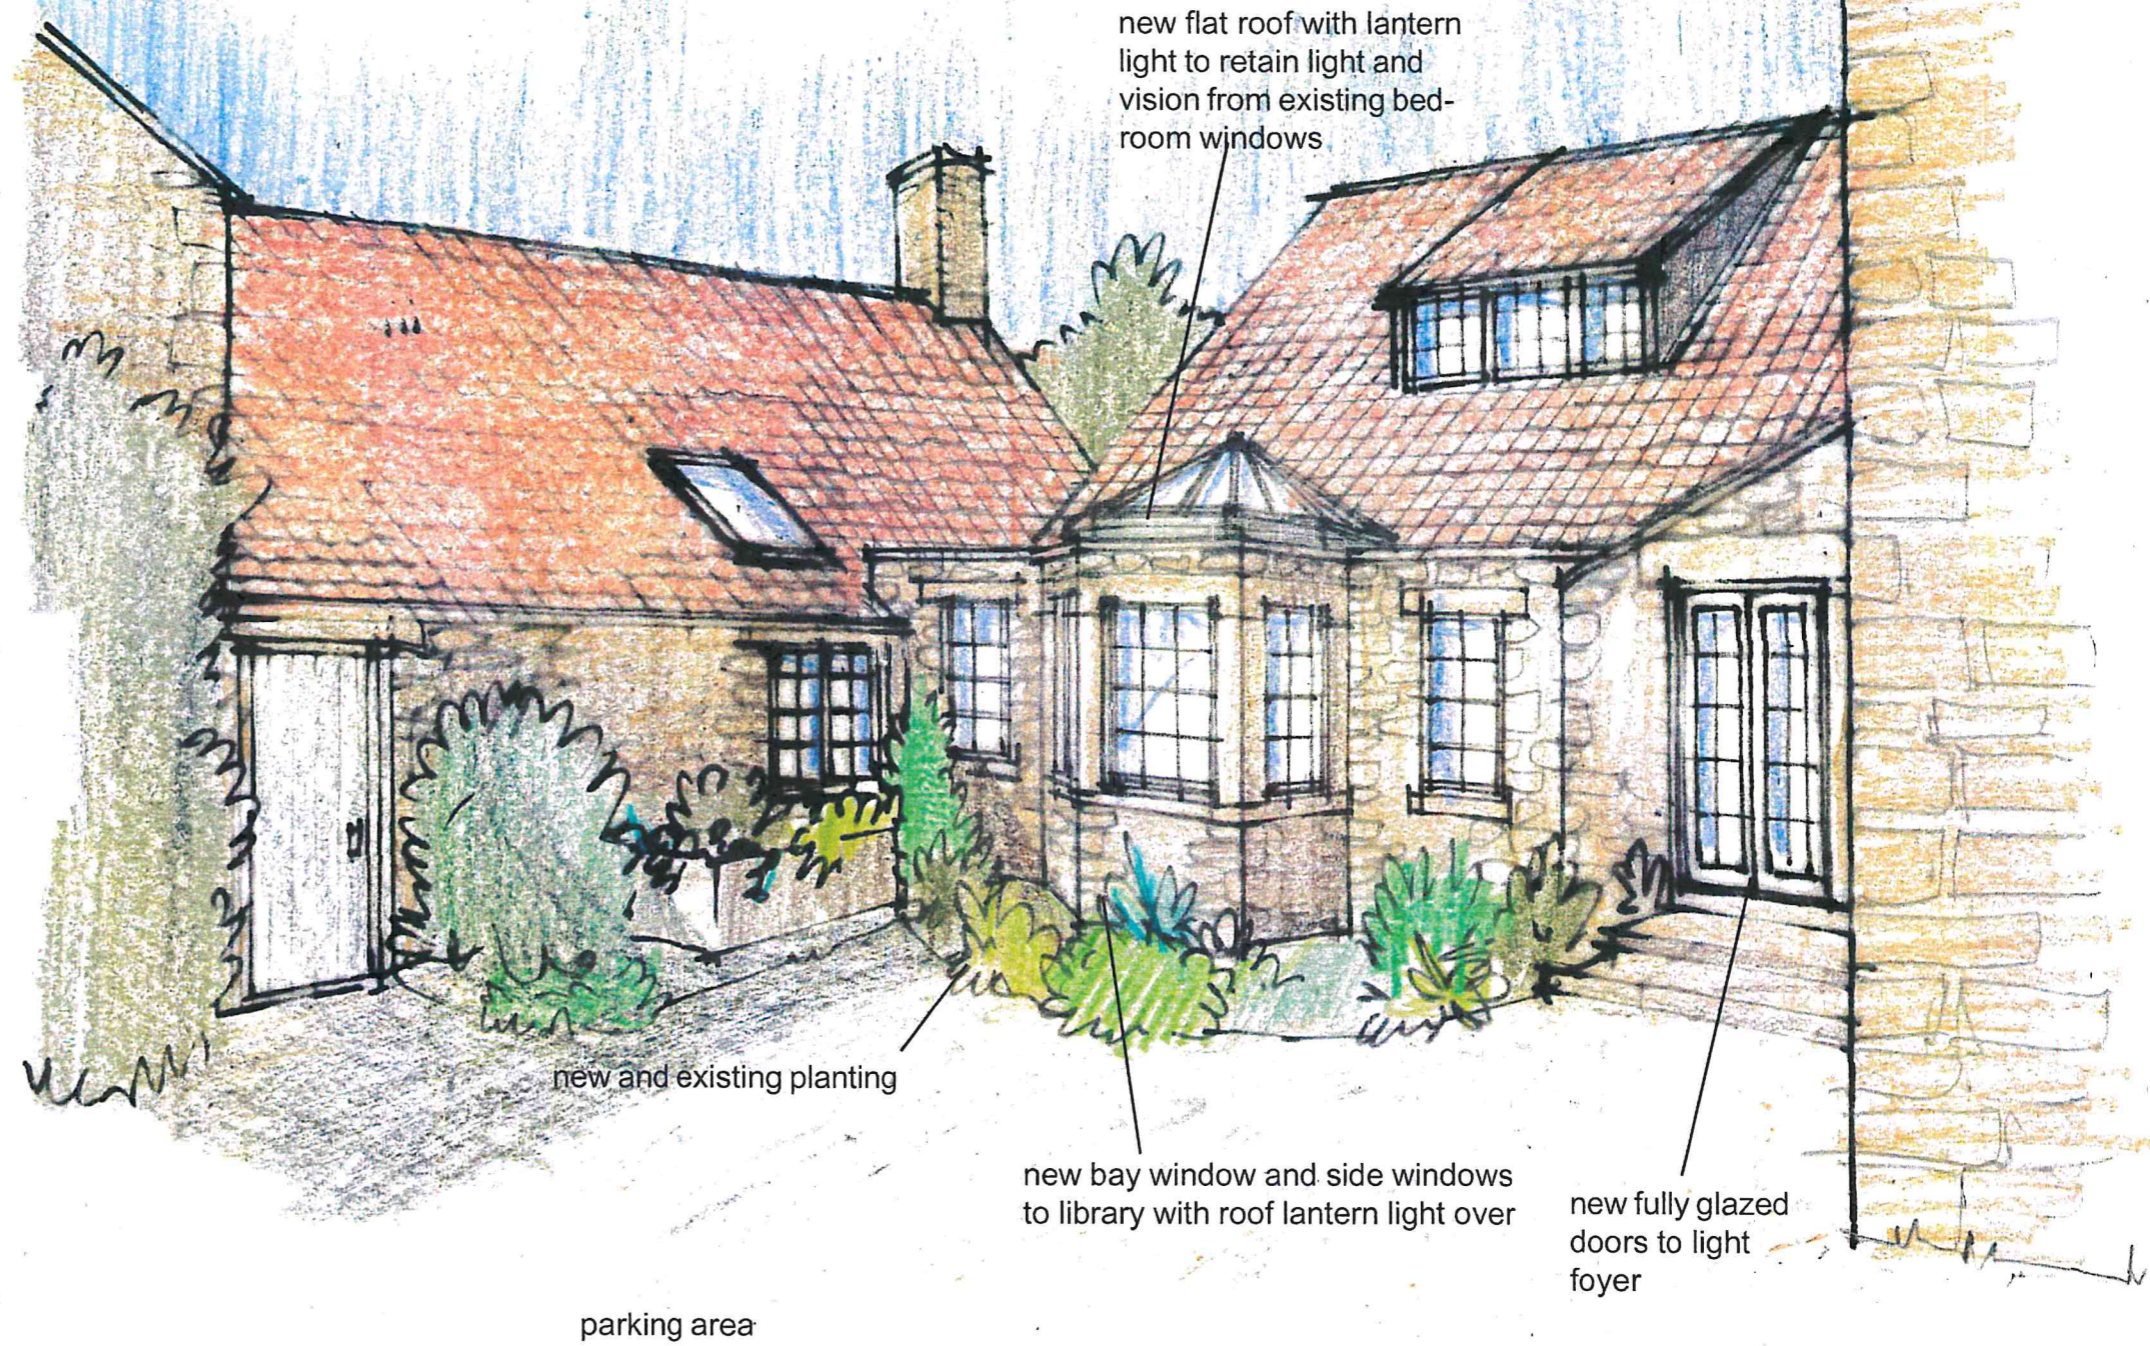

View from Entrance Approach as Proposed

Date: Aug '19
Scale: n.t.s. (at A3)
Ref: 1609/012